


FIREPLACE AND CHIMNEY CONSTRUCTION DETAILS AND SPECIFICATIONS

Permit # _____ Date _____
 Tract No. or Job Location _____
 Name & Address—Owner _____
 Name & Address—Contractor _____
 Home Improvement License No. # _____
 DIMENSIONS

Dimensions shall be not less than listed in table of General Code Requirements unless special approval is obtained.

Width of Opening _____ Height of Opening _____
 Depth of Firebox _____ Size of Flue _____
 Width of Jambs Each Side of Opening _____
 Height: Top of Foundation to Top of Chimney _____
 Ash Dump & Clean-out Fittings Required: Yes _____ No _____
 Special Items & modifications applying to this Job: _____

Value of Job: _____
 Signature _____ Date _____

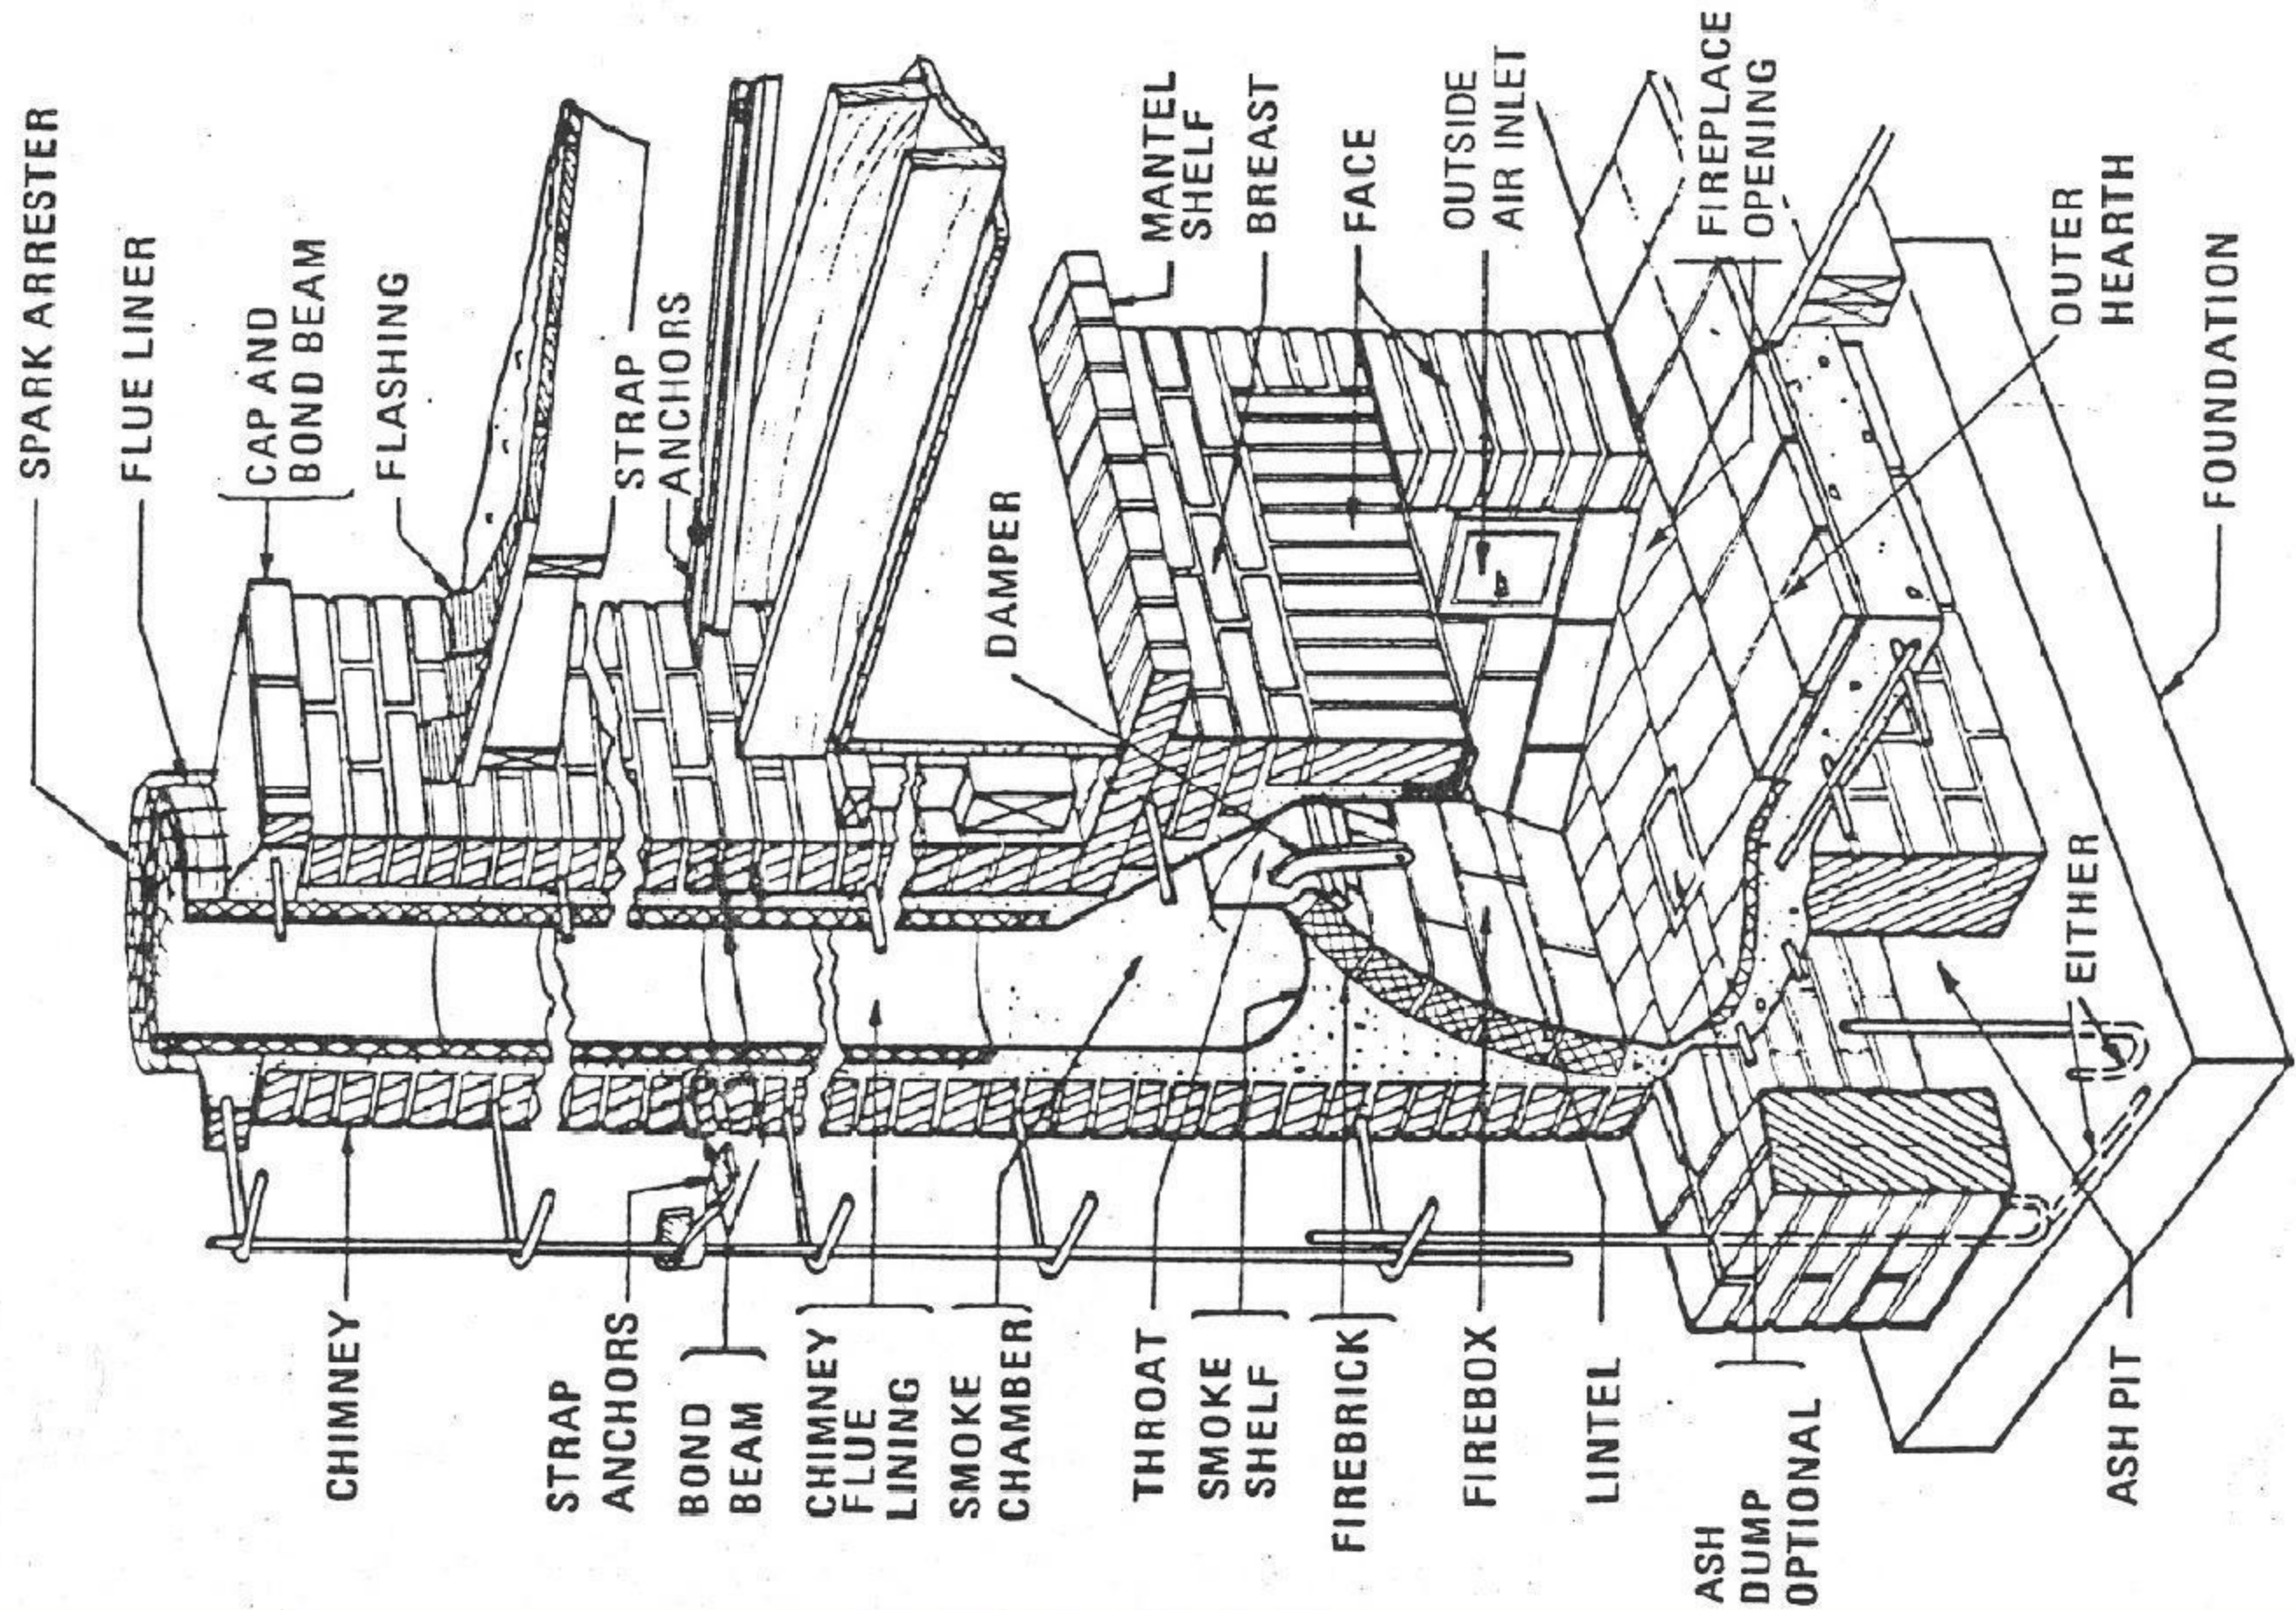

PARTS OF A FIREPLACE AND CHIMNEY

Outside Air Inlet Vents may be located in rear wall of Fire Box