

# Oswestry School




Proposed\_North\_Elevation  
1 : 100



Proposed\_South\_Elevation  
1 : 100



Proposed\_West\_Elevation  
1 : 100

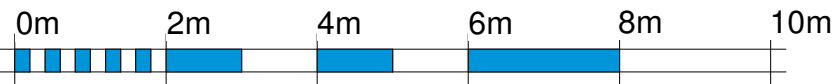

VISUAL SCALE 1:100 @ A2

Rev	Description	By	Chk	Date

ALL DIMENSIONS ARE IN MILLIMETRES UNLESS OTHERWISE NOTED. DO NOT SCALE OFF DRAWINGS. ALL DIMENSIONS ARE NOMINAL AND MUST BE CHECKED ON SITE. ALL DRAWINGS ARE COPYRIGHT OF DARWIN GROUP LTD AND CANNOT BE REPRODUCED WITHOUT WRITTEN CONSENT OF DARWIN GROUP LTD.

IF THERE ARE ANY DISCREPANCIES WITH ANY INFORMATION PROVIDED, IT IS THE CONTRACTORS RESPONSIBILITY TO NOTIFY DARWIN GROUP LTD IMMEDIATELY.

**DarwinGroup**

Construction Has Evolved

Design — Engineering — Contracting — Offsite — Minor Works

London House, Shawbury  
Business Park, Shawbury,  
Shrewsbury, SY4 4EA

TEL: 01939 252900  
www.darwingroupltd.co.uk

PROJECT TITLE	ADDRESS
Oswestry School	Upper Brook St Oswestry SY11 2TL

DRAWING TITLE
Elevations

DRAWING REFERENCE						
180111	DGL	01	XX	DR	A	2100
PROJECT	ORIGINATOR	VOLUME	LEVEL	TYPE	ROLE	NUMBER
INITIAL ISSUE DATE		INITIAL ISSUE BY	INITIAL CHECKED BY		GIFA	
09.01.19		DK	CP		See drawing 2000 for GIFA	
SUITABILITY	SCALE			SHEET	REV	
S0	WIP			1 : 100	A2	
STATUS CODE	STATUS DESCRIPTION					