

SEISMIC ASSESSMENTS FOR THE BEAVERTON SCHOOL DISTRICT

(VOLUME 4 OF 4)

KPFF PROJECT No. 10021800125

APRIL 12, 2019



SUBMITTED TO:

AARON BOYLE, CONSTRUCTION OPERATIONS SUPERVISOR
BEAVERTON SCHOOL DISTRICT – FACILITIES
16550 SW MERLO ROAD
BEAVERTON, OR 97003

SUBMITTED BY:

NATHAN INGRAFFEA, PRINCIPAL
KPFF CONSULTING ENGINEERS
111 SW FIFTH AVENUE, SUITE 2500
PORTLAND, OR 97204-3628



SEISMIC ASSESSMENTS FOR THE BEAVERTON SCHOOL DISTRICT

TABLE OF CONTENTS

DESCRIPTION	PAGE NO.
VOLUME 1	
EXECUTIVE SUMMARY	1 – 31
CAMPUS REPORTS	1 – 176
VOLUME 2	
<u>ASCE 41-13 CHECKLISTS</u>	
APPENDIX A	ELEMENTARY SCHOOLS
VOLUME 3	
<u>ASCE 41-13 CHECKLISTS</u>	
APPENDIX B	MIDDLE SCHOOLS
APPENDIX C	HIGH SCHOOLS
APPENDIX D	OPTION SCHOOLS
APPENDIX E	SUPPORT FACILITIES
VOLUME 4	
APPENDIX F	CAMPUS RISK ZONE PLANS

VOLUME 4 - APPENDIX F INDEX

This index of District facilities has been added for convenience. Click the facility name to jump to its risk zone plan.

ELEMENTARY SCHOOLS

Barnes
Beaver Acres
Bethany
Cedar Mill
Chehalem
Cooper Mountain
Elmonica
Errol Hassell
Findley
Fir Grove
Greenway
Hiteon
Jacob Wismer
Kinnaman
McKay
McKinley
Montclair
Nancy Ryles
Oak Hills
Raleigh Hills
Raleigh Park
Ridgewood
Rock Creek
Scholls Heights
Sexton Mountain
Terra Linda
West Tualatin View

MIDDLE SCHOOLS

Cedar Park
Conestoga
Five Oaks
Highland Park
Meadow Park
Mountain View
Stoller
Whitford

HIGH SCHOOLS

Aloha
Beaverton
Merle Davies
Southridge
Sunset
Westview

OPTION SCHOOLS

Capital Center
International School of Beaverton (ISB)
Merlo Station
Terra Nova

SUPPORT FACILITIES

Administration Center
Maintenance
Transportation & Support Center (TSC)
Transportation Allen
Transportation 5th St North
Transportation 5th St South

Appendix F






Campus Risk Zone Plans

THIS PAGE INTENTIONALLY LEFT BLANK


Risk Zone Plans

Appendix F consists of Risk Zone Plans for every campus building within the Beaverton School District that falls within the structural performance zones of ASCE 41-17: “Limited Safety (S-4)”, “Collapse Prevention (S-5)” and “less than Collapse Prevention (S-6)”. These risk plans are intended to show portions of the buildings that fall within the structural performance zones and the largest areas of concern for structural performance. Buildings that did not lie in the three above listed zones were not included in the risk zone plans as their entire structure meets either Life Safety or better structural performance level. The buildings with no risk zone plans consisted of: Aloha-Huber Park ES, Bonny Slope ES, Hazeldale ES, Sato ES, Springville ES, Vose ES, William Walker ES, Timberland MS, Mountainside HS, and the Arts & Communication ACMA. All risk zone plans were evaluated using only structural performance information, non-structural performance was not considered when creating these risk zones plans.





The Risk Zone Plan legend is shown below. The color coding is used to clearly illustrate the expected performance of each zone within each building. These colors are based on the colors used in Figure 3 of this report and match the structural performance criteria of each zone from that figure.

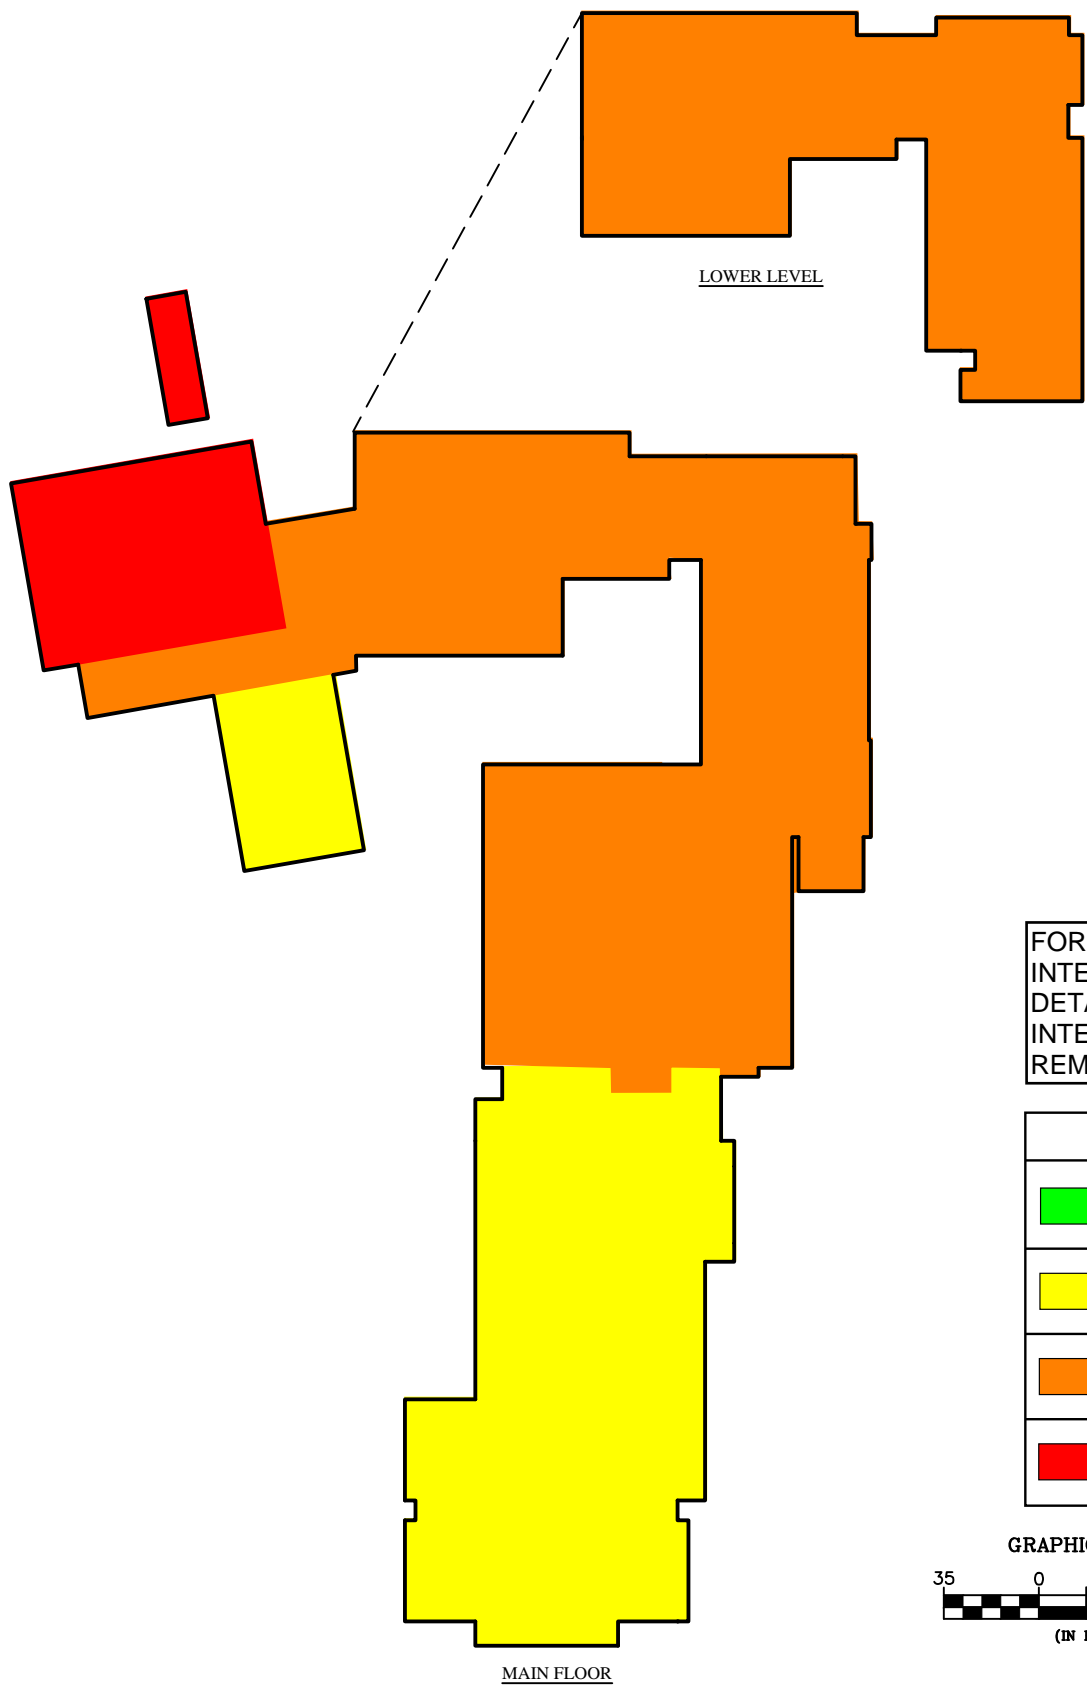
LEGEND	
	MEETS OR EXCEEDS DISTRICT GOAL
	BELOW DISTRICT GOAL / MEETS LIFE SAFETY
	BELOW DISTRICT GOAL / DOES NOT MEET LIFE SAFETY PERFORMANCE OBJECTIVE
	DOES NOT MEET COLLAPSE PREVENTION PERFORMANCE OBJECTIVE
	OVERHEAD ROOF EXTENT NOT SHOWN ON FLOOR PLAN

During or after a major seismic event, the zones shown in **Red** and **Orange** are expected to see the most structural damage, including the highest risk of collapse or partial collapse. Zones marked as **Yellow** meet the Life Safety performance criteria of ASCE 41-17. These zones of the building may see significant structural damage but partial or total collapse are both unlikely. **Green** zones represent zones of each building that were built to at least Risk Category III per recent codes and will see little to no structural damage. These zones typically only occur in a building or addition constructed after 2004. All zones should remain unoccupied after a major seismic event until they have been properly evaluated by a qualified engineer approved by the governing jurisdiction.





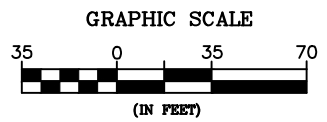


FOR SECURITY REASONS,
 INTERIOR SCHEMATIC
 DETAILS HAVE
 INTENTIONALLY BEEN
 REMOVED.

LEGEND	
	MEETS OR EXCEEDS DISTRICT GOAL
	BELOW DISTRICT GOAL / MEETS LIFE SAFETY
	BELOW DISTRICT GOAL / DOES NOT MEET LIFE SAFETY PERFORMANCE OBJECTIVE
	DOES NOT MEET COLLAPSE PREVENTION PERFORMANCE OBJECTIVE





LEGEND

	MEETS OR EXCEEDS DISTRICT GOAL
	BELOW DISTRICT GOAL / MEETS LIFE SAFETY
	BELOW DISTRICT GOAL / DOES NOT MEET LIFE SAFETY PERFORMANCE OBJECTIVE
	DOES NOT MEET COLLAPSE PREVENTION PERFORMANCE OBJECTIVE

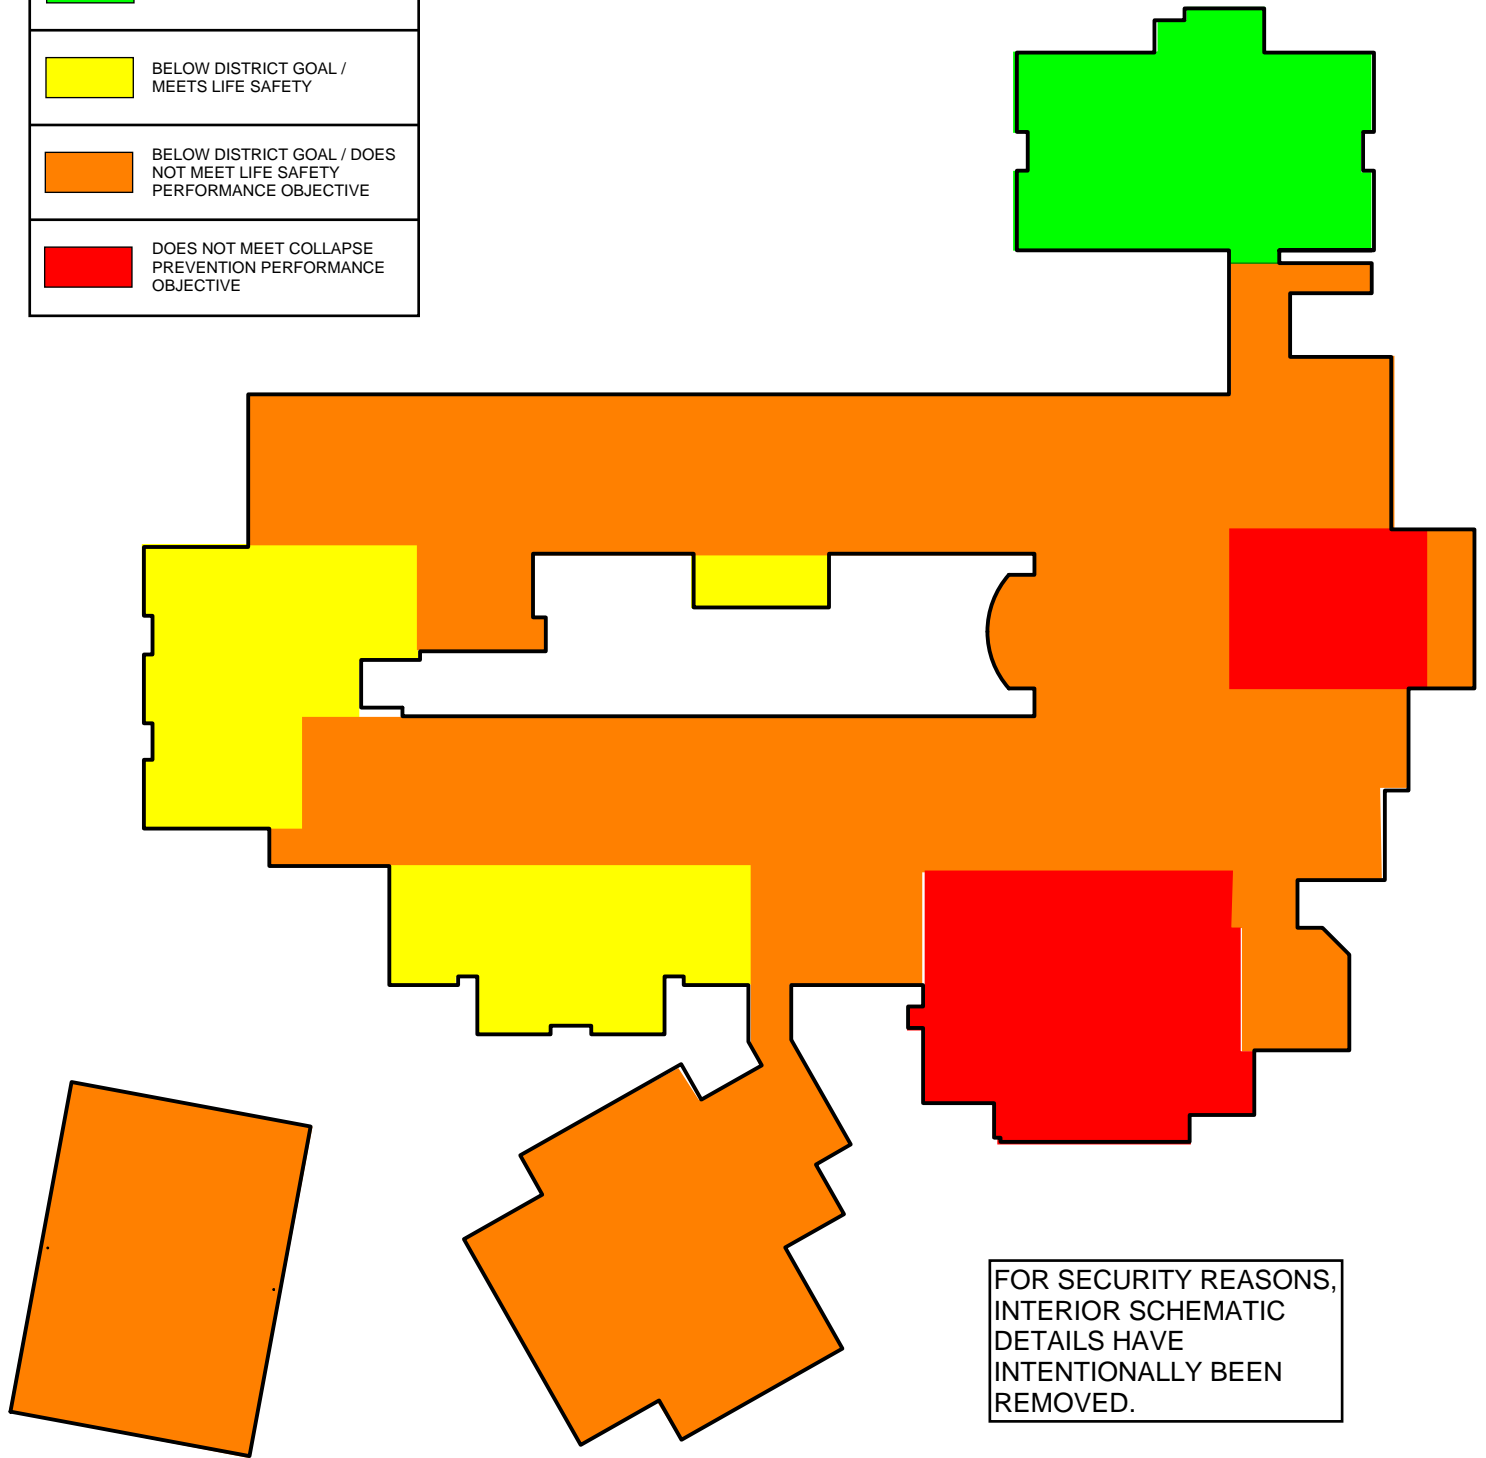



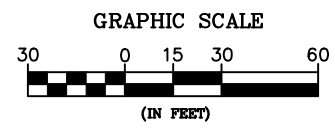

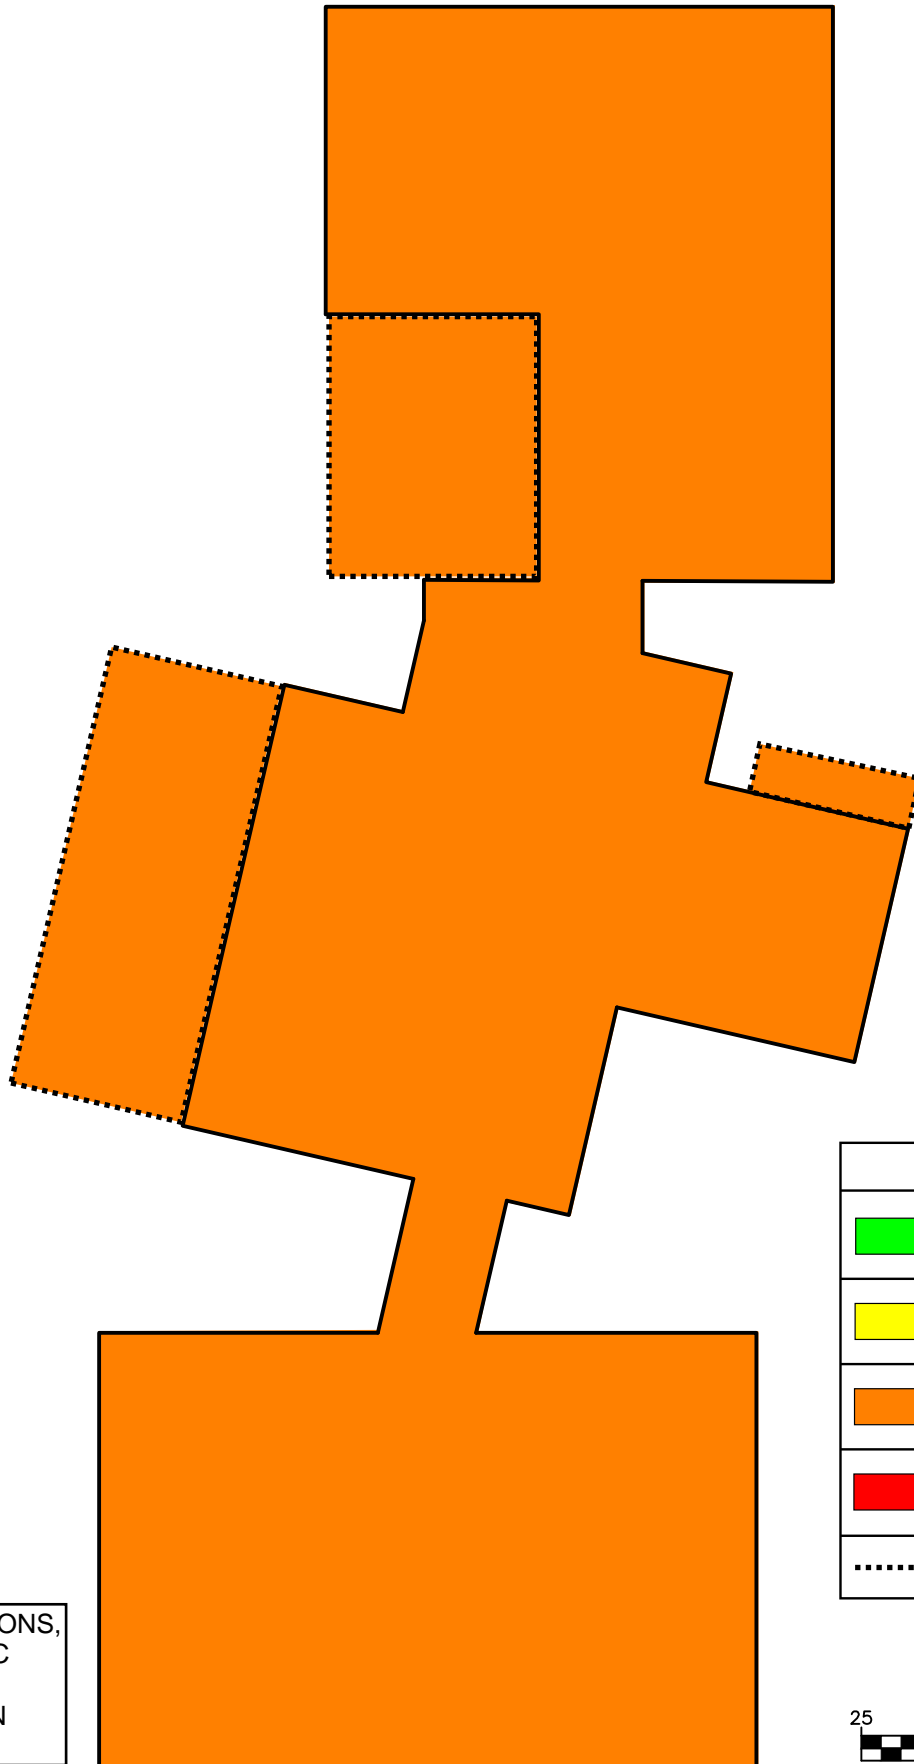
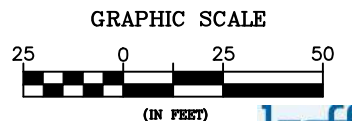
FOR SECURITY REASONS, INTERIOR SCHEMATIC DETAILS HAVE INTENTIONALLY BEEN REMOVED.









FOR SECURITY REASONS,
INTERIOR SCHEMATIC
DETAILS HAVE
INTENTIONALLY BEEN
REMOVED.


LEGEND	
	MEETS OR EXCEEDS DISTRICT GOAL
	BELOW DISTRICT GOAL / MEETS LIFE SAFETY
	BELOW DISTRICT GOAL / DOES NOT MEET LIFE SAFETY PERFORMANCE OBJECTIVE
	DOES NOT MEET COLLAPSE PREVENTION PERFORMANCE OBJECTIVE
	OVERHEAD ROOF EXTENT NOT SHOWN ON FLOOR PLAN



LEGEND

	MEETS OR EXCEEDS DISTRICT GOAL
	BELOW DISTRICT GOAL / MEETS LIFE SAFETY
	BELOW DISTRICT GOAL / DOES NOT MEET LIFE SAFETY PERFORMANCE OBJECTIVE
	DOES NOT MEET COLLAPSE PREVENTION PERFORMANCE OBJECTIVE


FOR SECURITY REASONS, INTERIOR SCHEMATIC DETAILS HAVE INTENTIONALLY BEEN REMOVED.

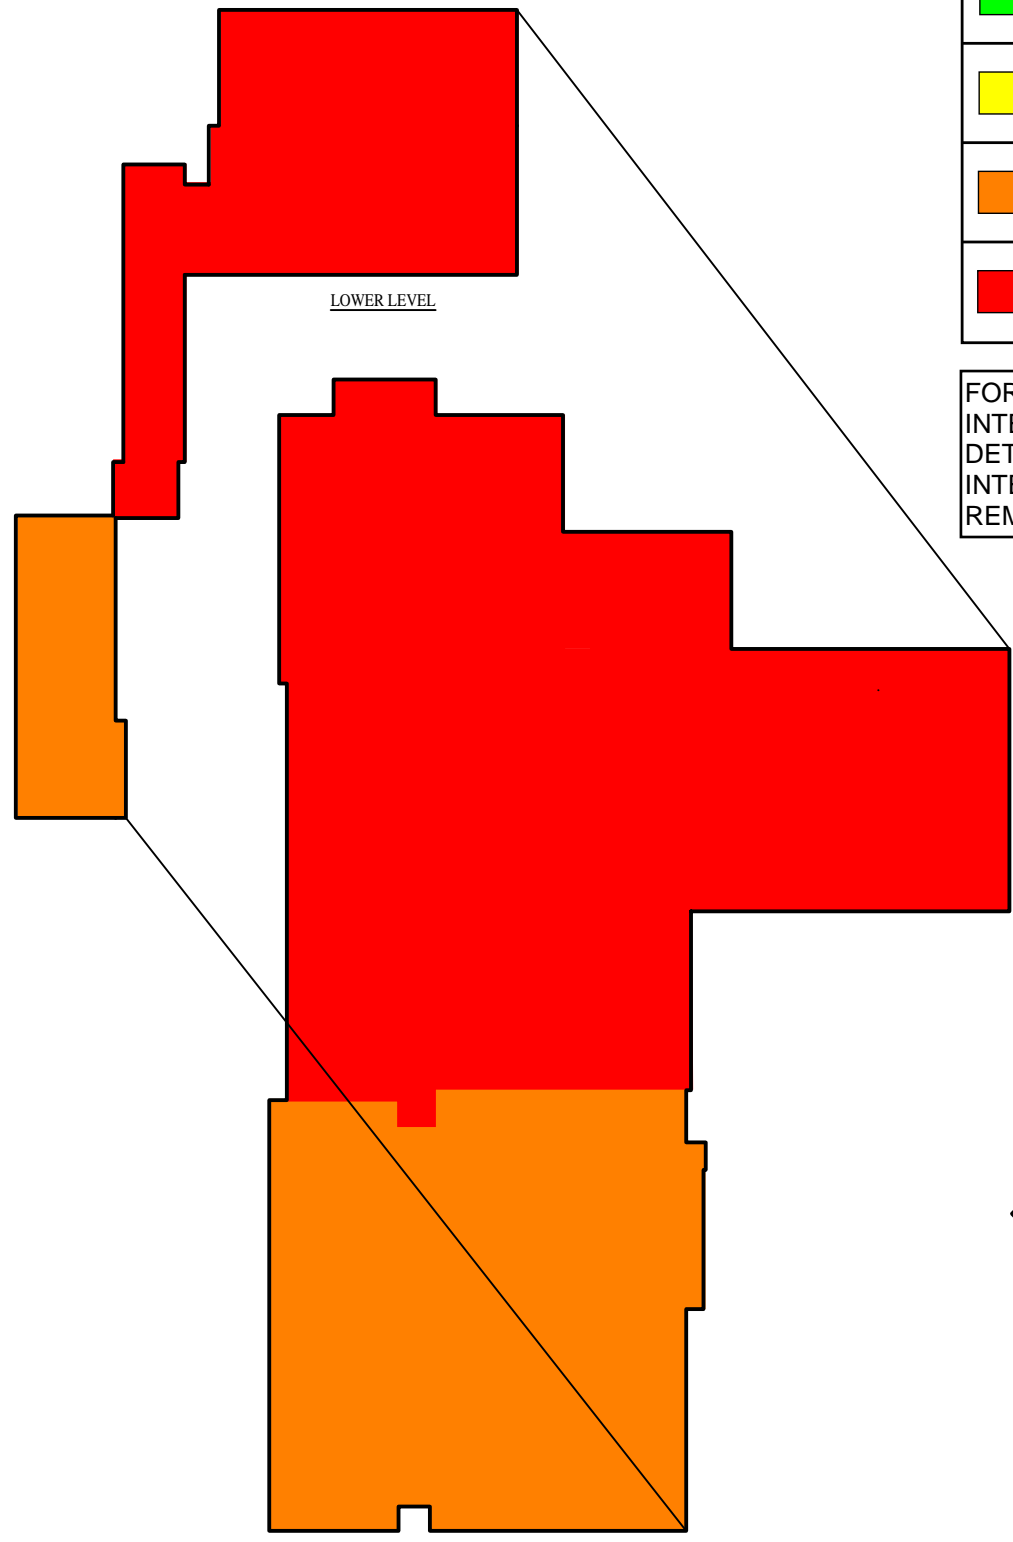


LOWER LEVEL



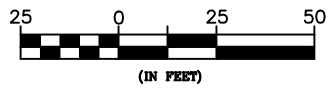


MAIN LEVEL

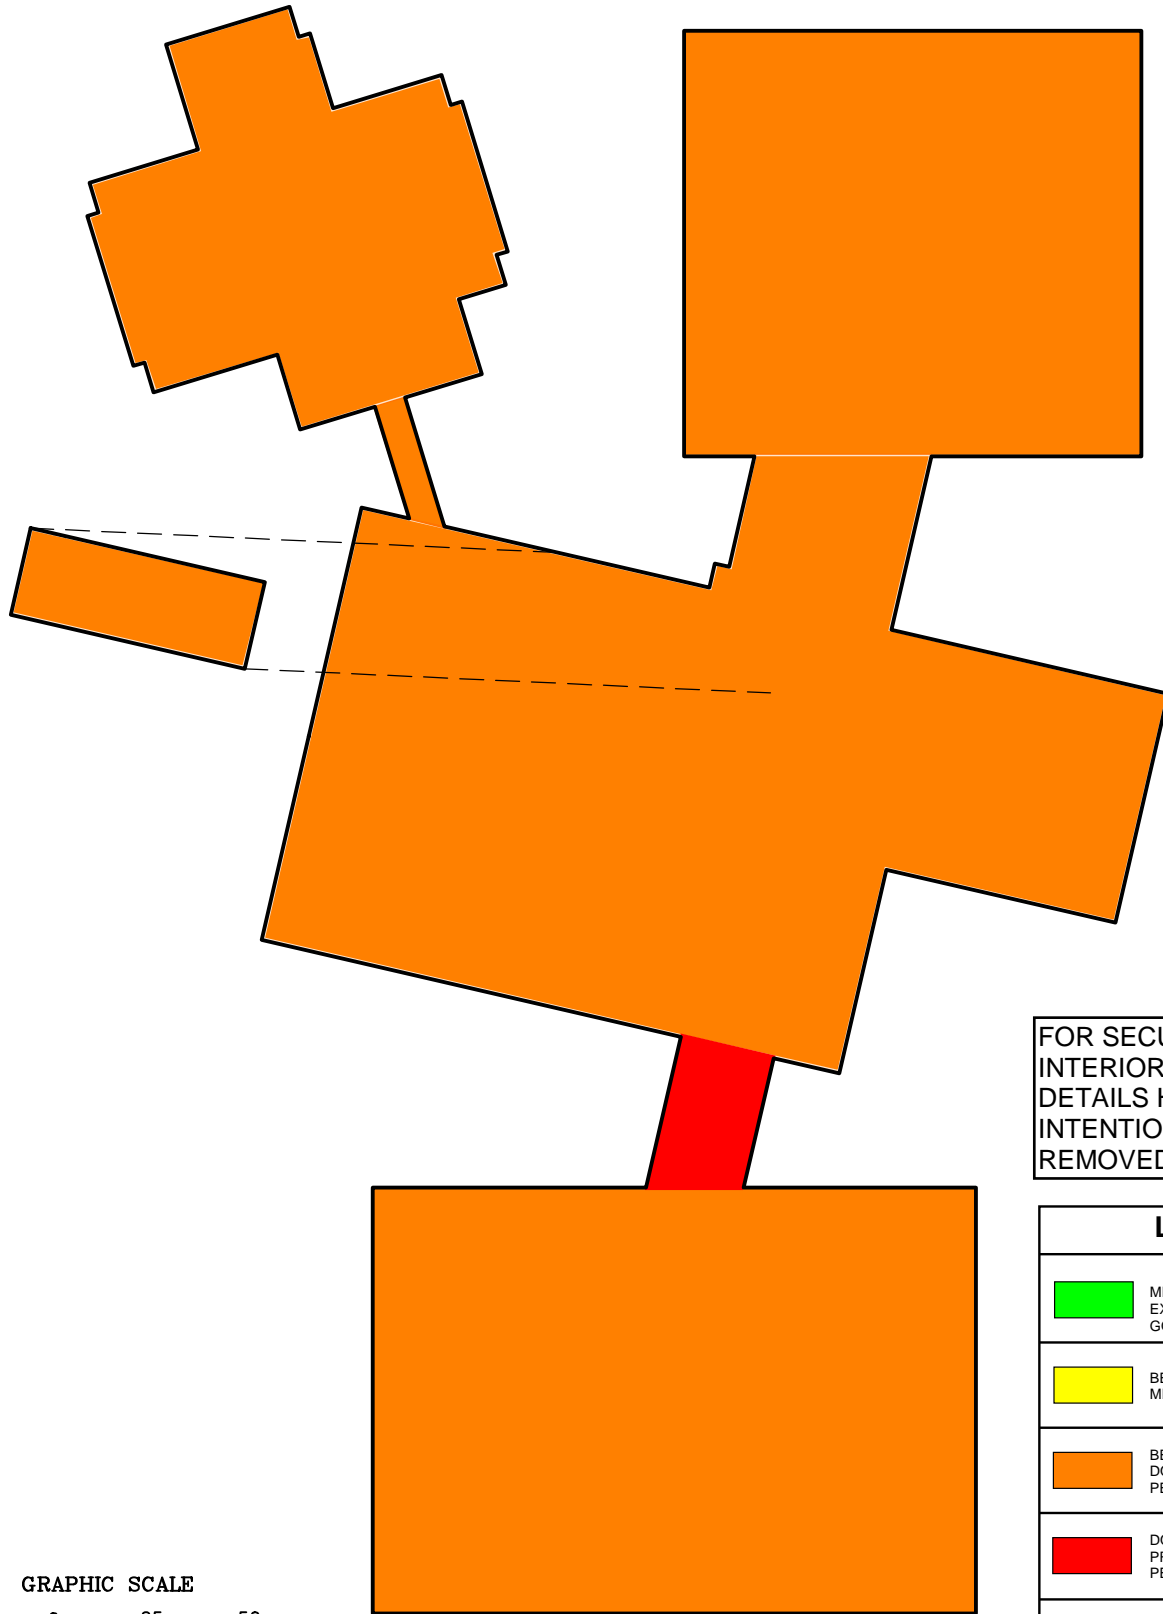
GRAPHIC SCALE







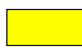



FOR SECURITY REASONS,
 INTERIOR SCHEMATIC
 DETAILS HAVE
 INTENTIONALLY BEEN
 REMOVED.

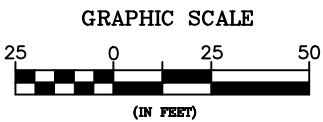
LEGEND	
	MEETS OR EXCEEDS DISTRICT GOAL
	BELOW DISTRICT GOAL / MEETS LIFE SAFETY
	BELOW DISTRICT GOAL / DOES NOT MEET LIFE SAFETY PERFORMANCE OBJECTIVE
	DOES NOT MEET COLLAPSE PREVENTION PERFORMANCE OBJECTIVE
	OVERHEAD ROOF EXTENT NOT SHOWN ON FLOOR PLAN

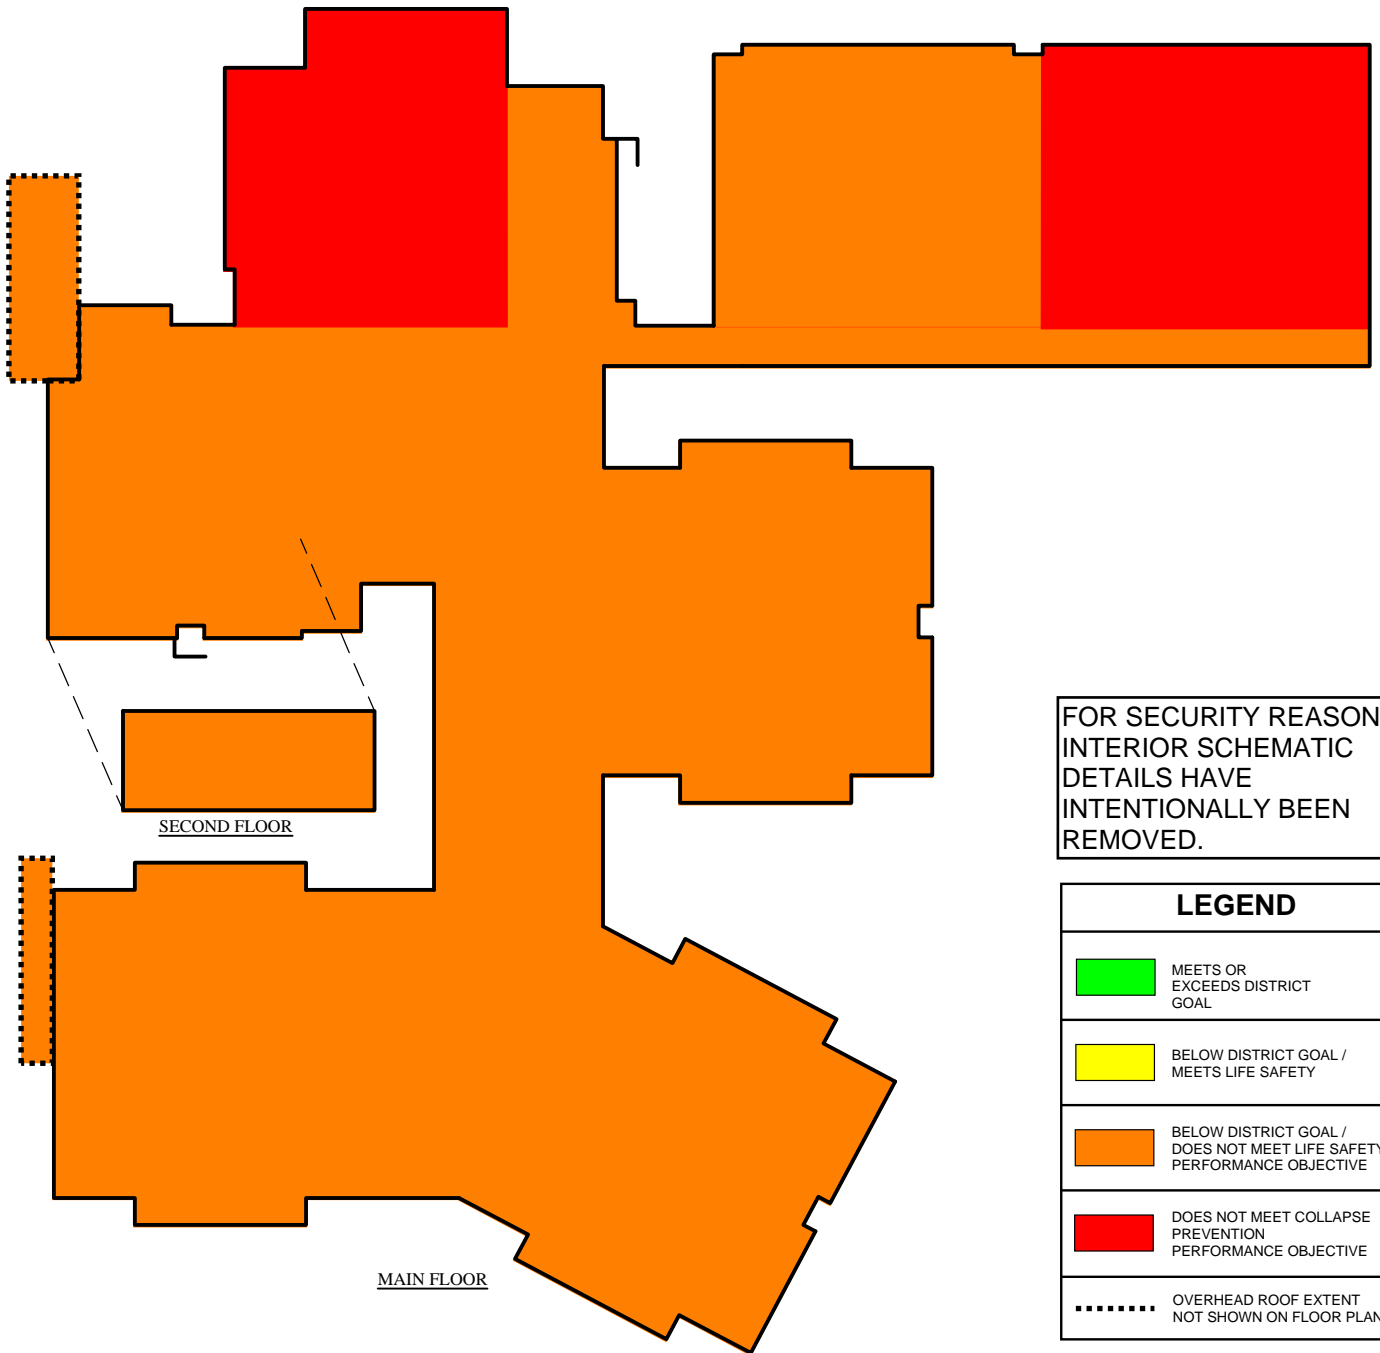






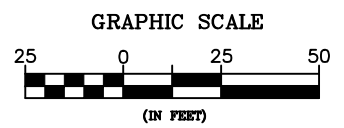


FOR SECURITY REASONS,
INTERIOR SCHEMATIC
DETAILS HAVE
INTENTIONALLY BEEN
REMOVED.

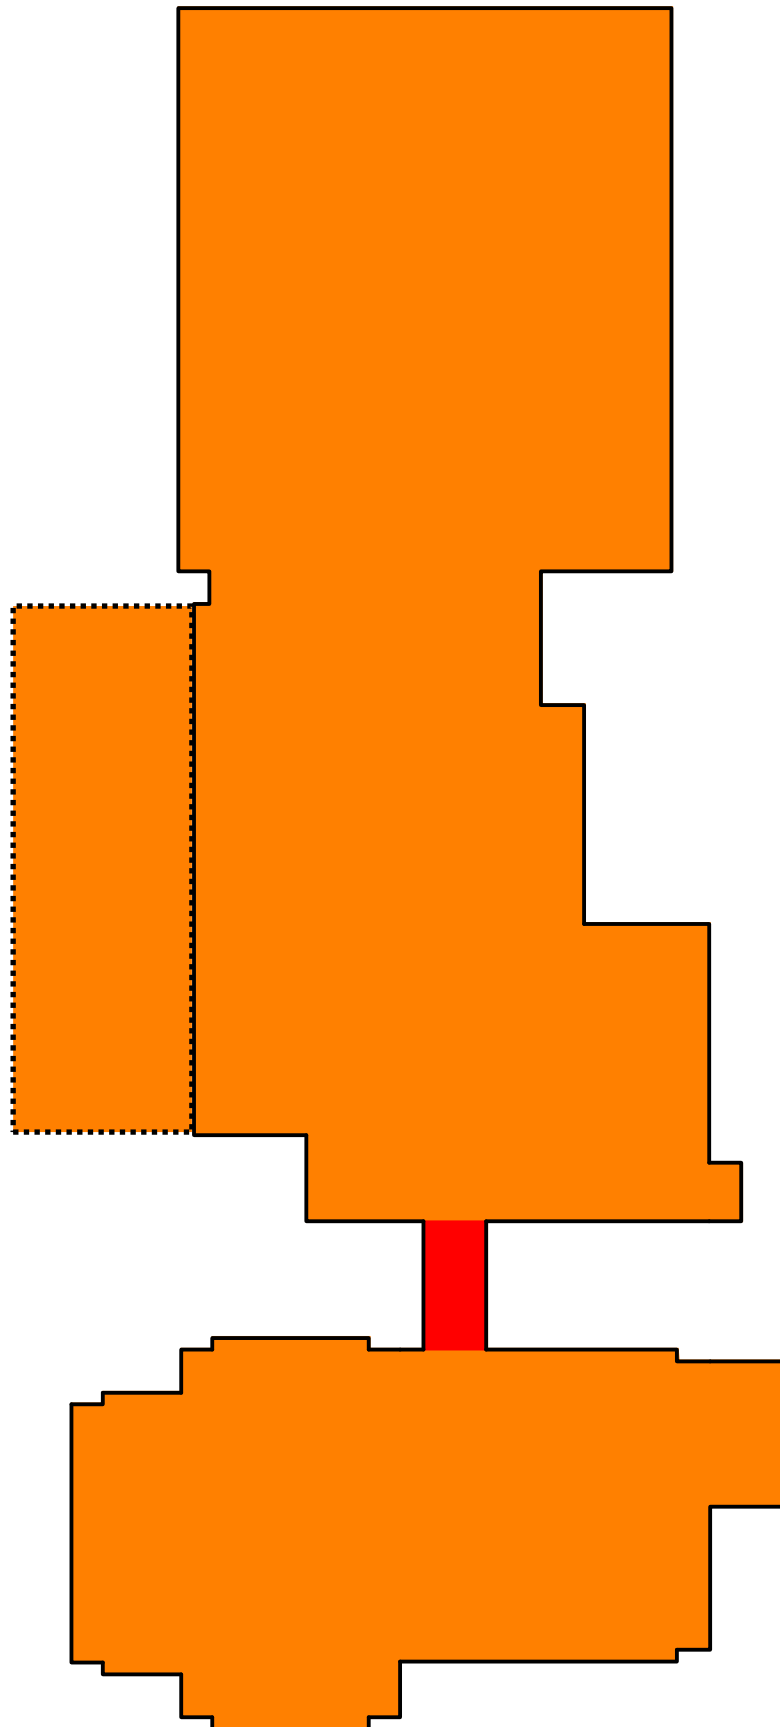
LEGEND	
	MEETS OR EXCEEDS DISTRICT GOAL
	BELOW DISTRICT GOAL / MEETS LIFE SAFETY
	BELOW DISTRICT GOAL / DOES NOT MEET LIFE SAFETY PERFORMANCE OBJECTIVE
	DOES NOT MEET COLLAPSE PREVENTION PERFORMANCE OBJECTIVE
	OVERHEAD ROOF EXTENT NOT SHOWN ON FLOOR PLAN








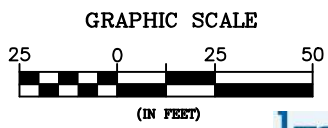


FOR SECURITY REASONS,
 INTERIOR SCHEMATIC
 DETAILS HAVE
 INTENTIONALLY BEEN
 REMOVED.

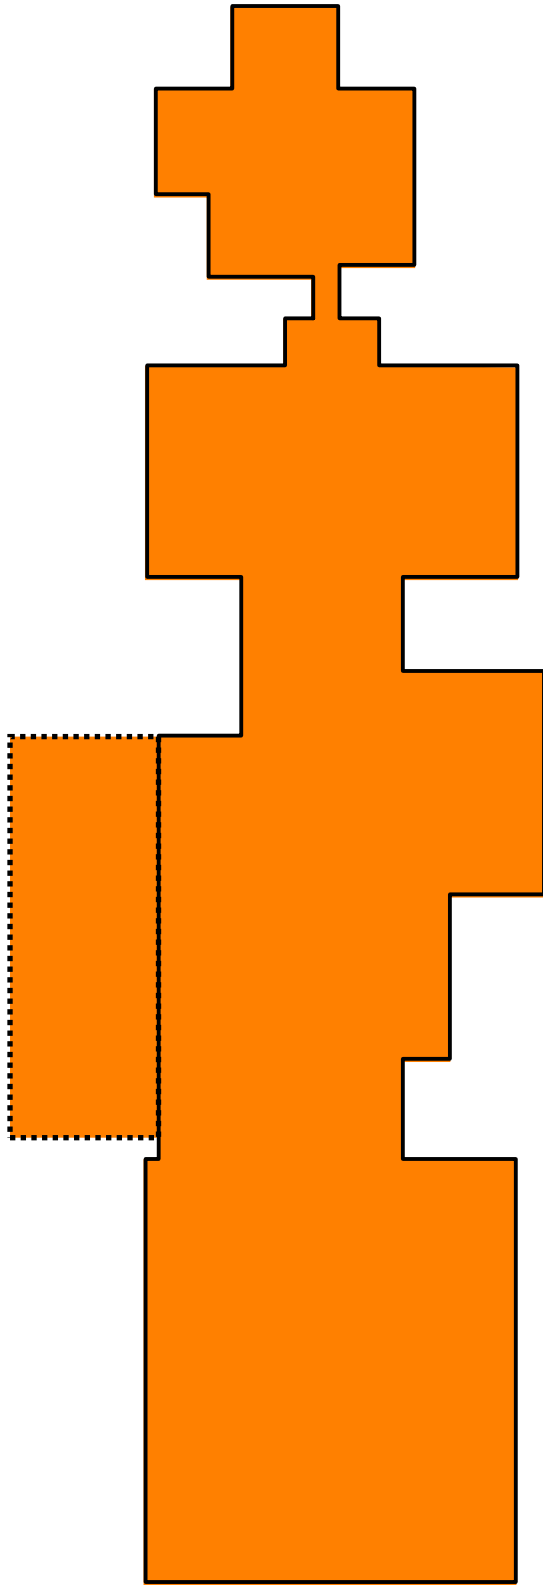
LEGEND	
	MEETS OR EXCEEDS DISTRICT GOAL
	BELOW DISTRICT GOAL / MEETS LIFE SAFETY
	BELOW DISTRICT GOAL / DOES NOT MEET LIFE SAFETY PERFORMANCE OBJECTIVE
	DOES NOT MEET COLLAPSE PREVENTION PERFORMANCE OBJECTIVE
	OVERHEAD ROOF EXTENT NOT SHOWN ON FLOOR PLAN







FOR SECURITY REASONS,
 INTERIOR SCHEMATIC
 DETAILS HAVE
 INTENTIONALLY BEEN
 REMOVED.

LEGEND	
	MEETS OR EXCEEDS DISTRICT GOAL
	BELOW DISTRICT GOAL / MEETS LIFE SAFETY
	BELOW DISTRICT GOAL / DOES NOT MEET LIFE SAFETY PERFORMANCE OBJECTIVE
	DOES NOT MEET COLLAPSE PREVENTION PERFORMANCE OBJECTIVE
	OVERHEAD ROOF EXTENT NOT SHOWN ON FLOOR PLAN

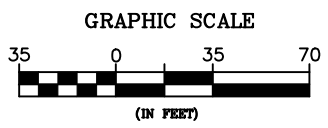



LEGEND

- MEETS OR EXCEEDS DISTRICT GOAL
- BELOW DISTRICT GOAL / MEETS LIFE SAFETY
- BELOW DISTRICT GOAL / DOES NOT MEET LIFE SAFETY PERFORMANCE OBJECTIVE
- DOES NOT MEET COLLAPSE PREVENTION PERFORMANCE OBJECTIVE
- OVERHEAD ROOF EXTENT NOT SHOWN ON FLOOR PLAN

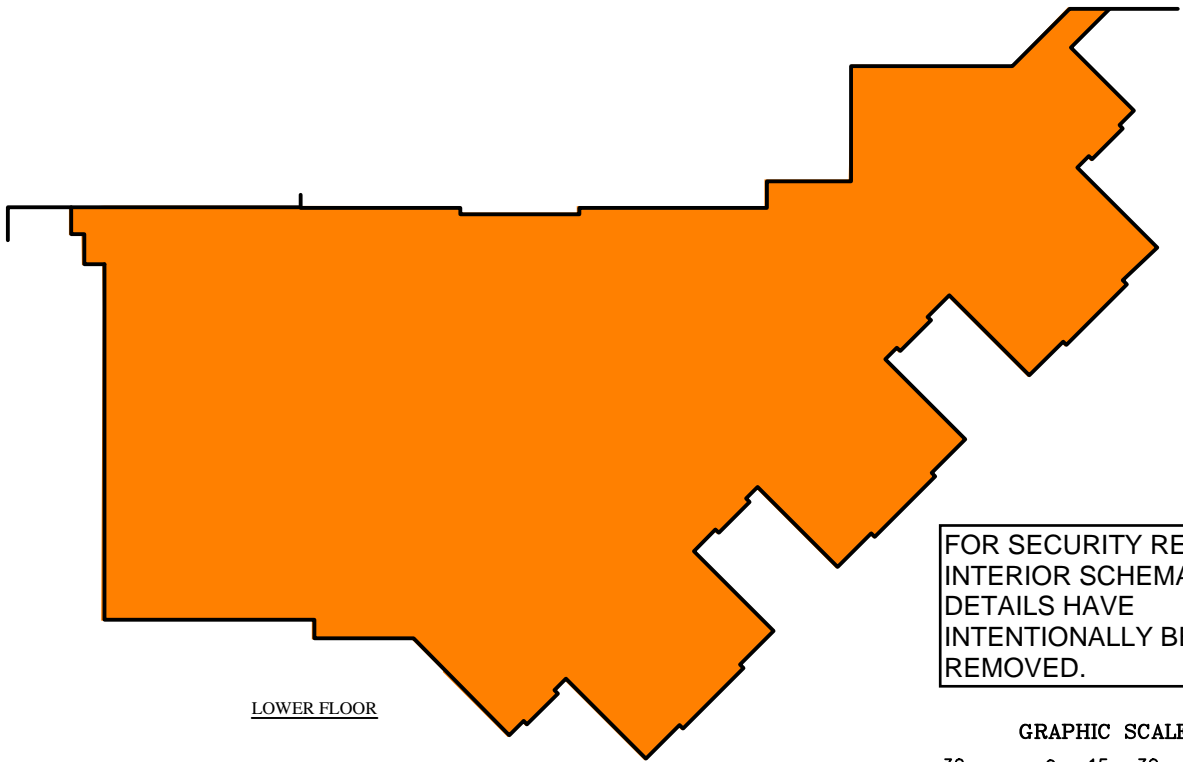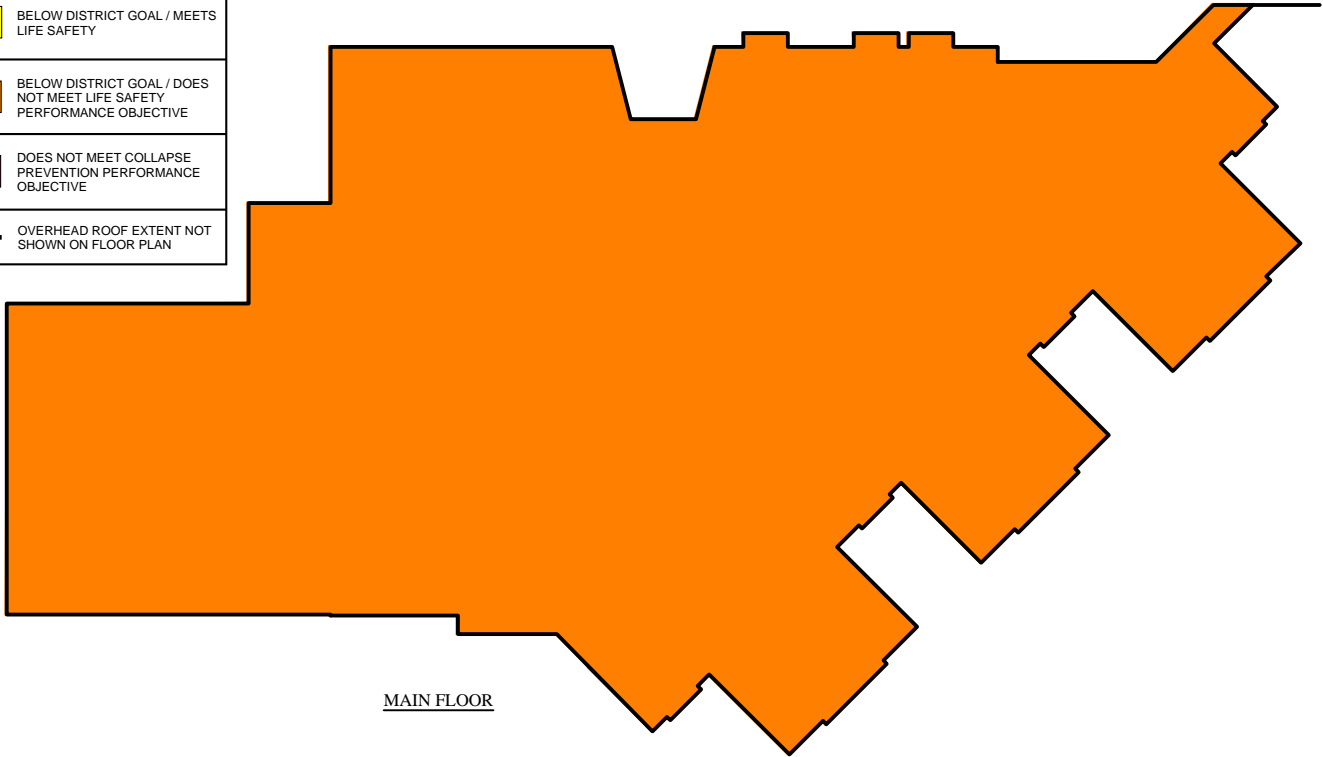


FOR SECURITY REASONS, INTERIOR SCHEMATIC DETAILS HAVE INTENTIONALLY BEEN REMOVED.

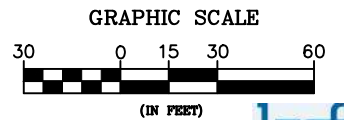

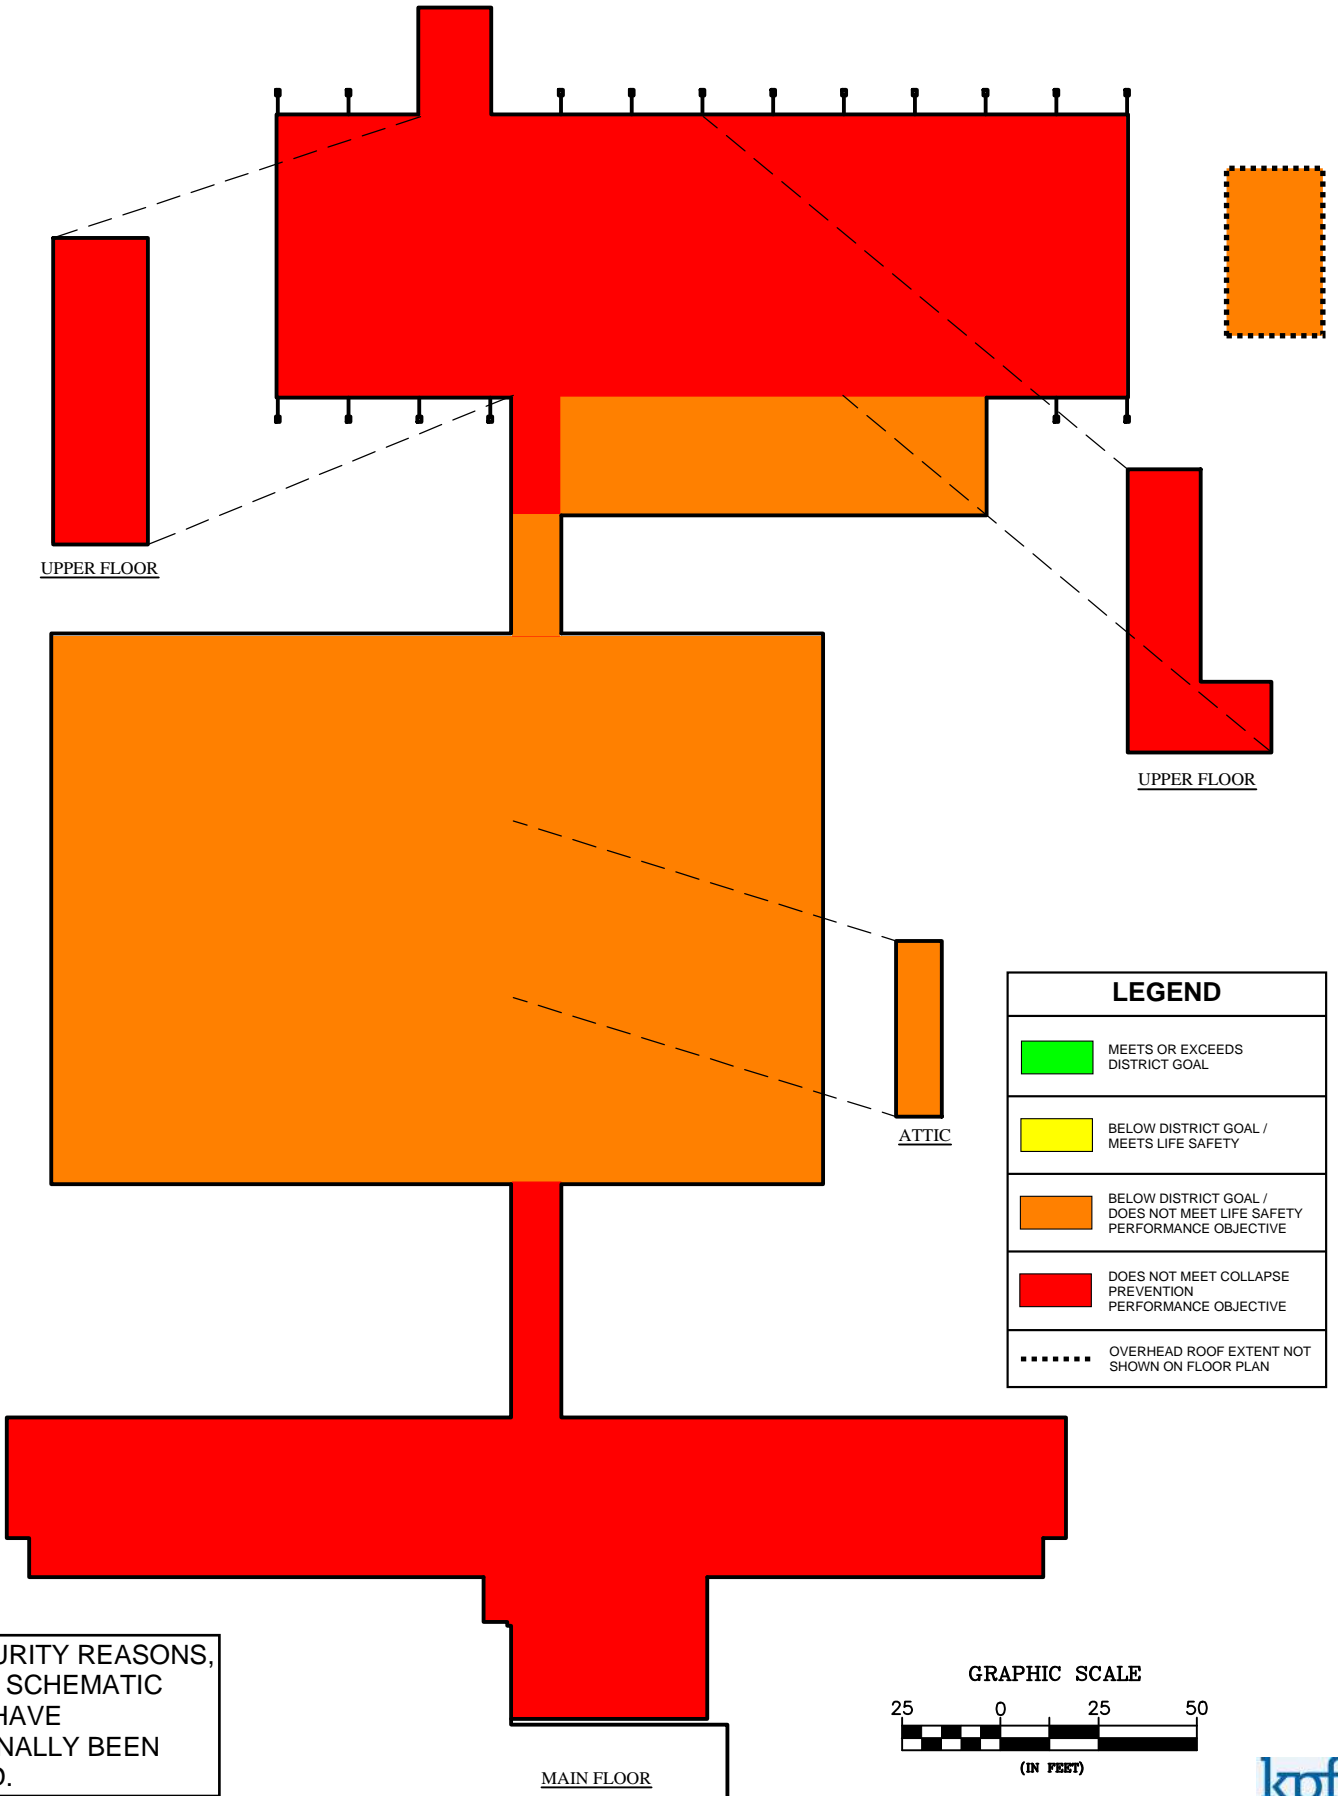



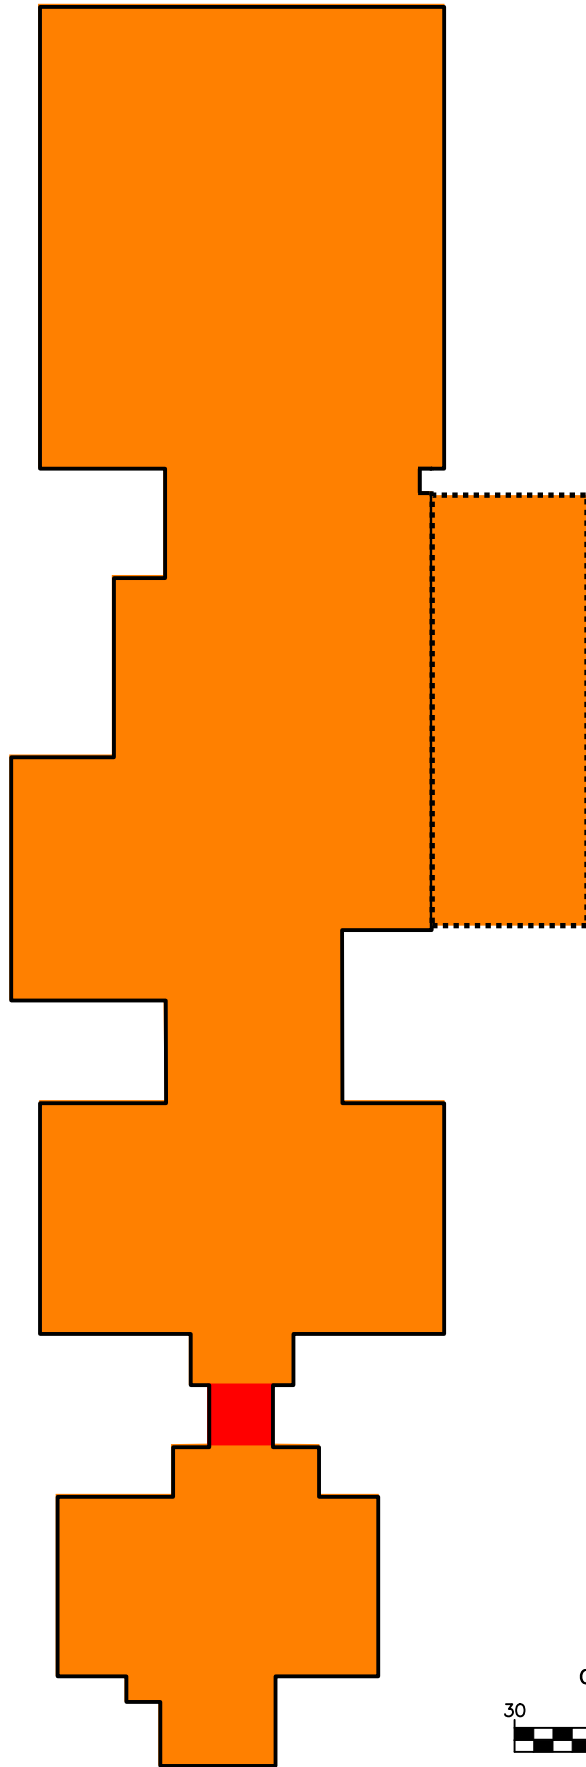


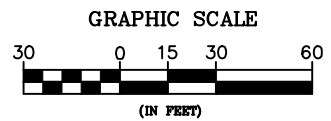
FOR SECURITY REASONS, INTERIOR SCHEMATIC DETAILS HAVE INTENTIONALLY BEEN REMOVED.







FOR SECURITY REASONS,
INTERIOR SCHEMATIC
DETAILS HAVE
INTENTIONALLY BEEN
REMOVED.



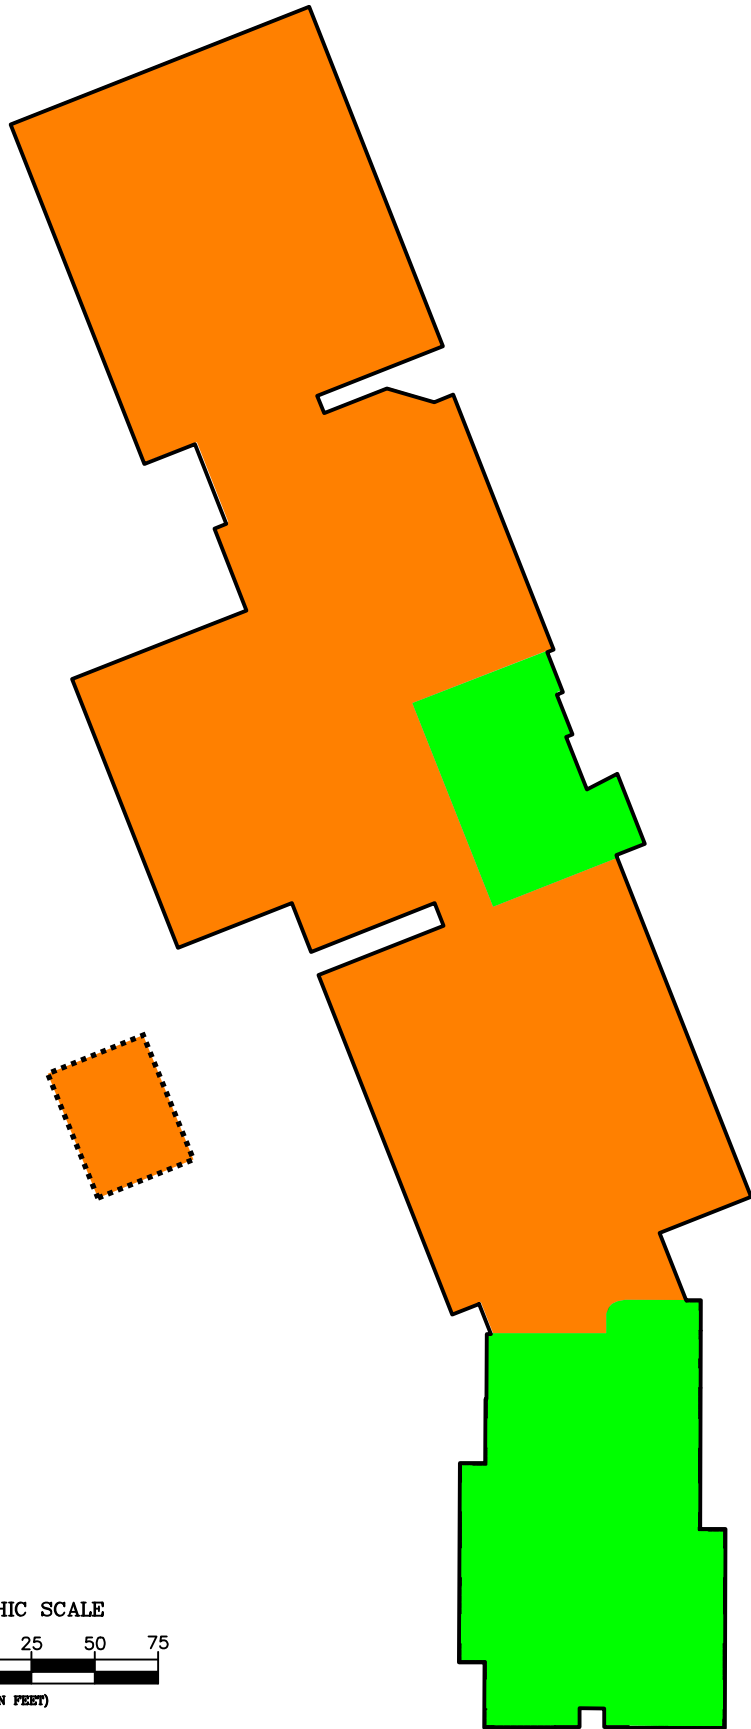

LEGEND	
	MEETS OR EXCEEDS DISTRICT GOAL
	BELOW DISTRICT GOAL / MEETS LIFE SAFETY
	BELOW DISTRICT GOAL / DOES NOT MEET LIFE SAFETY PERFORMANCE OBJECTIVE
	DOES NOT MEET COLLAPSE PREVENTION PERFORMANCE OBJECTIVE
	OVERHEAD ROOF EXTENT NOT SHOWN ON FLOOR PLAN



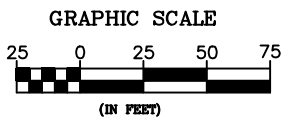






FOR SECURITY REASONS,
INTERIOR SCHEMATIC
DETAILS HAVE
INTENTIONALLY BEEN
REMOVED.




LEGEND	
	MEETS OR EXCEEDS DISTRICT GOAL
	BELOW DISTRICT GOAL / MEETS LIFE SAFETY
	BELOW DISTRICT GOAL / DOES NOT MEET LIFE SAFETY PERFORMANCE OBJECTIVE
	DOES NOT MEET COLLAPSE PREVENTION PERFORMANCE OBJECTIVE




FOR SECURITY REASONS,
 INTERIOR SCHEMATIC
 DETAILS HAVE
 INTENTIONALLY BEEN
 REMOVED.


LEGEND	
	MEETS OR EXCEEDS DISTRICT GOAL
	BELOW DISTRICT GOAL / MEETS LIFE SAFETY
	BELOW DISTRICT GOAL / DOES NOT MEET LIFE SAFETY PERFORMANCE OBJECTIVE
	DOES NOT MEET COLLAPSE PREVENTION PERFORMANCE OBJECTIVE
	OVERHEAD ROOF EXTENT NOT SHOWN ON FLOOR PLAN

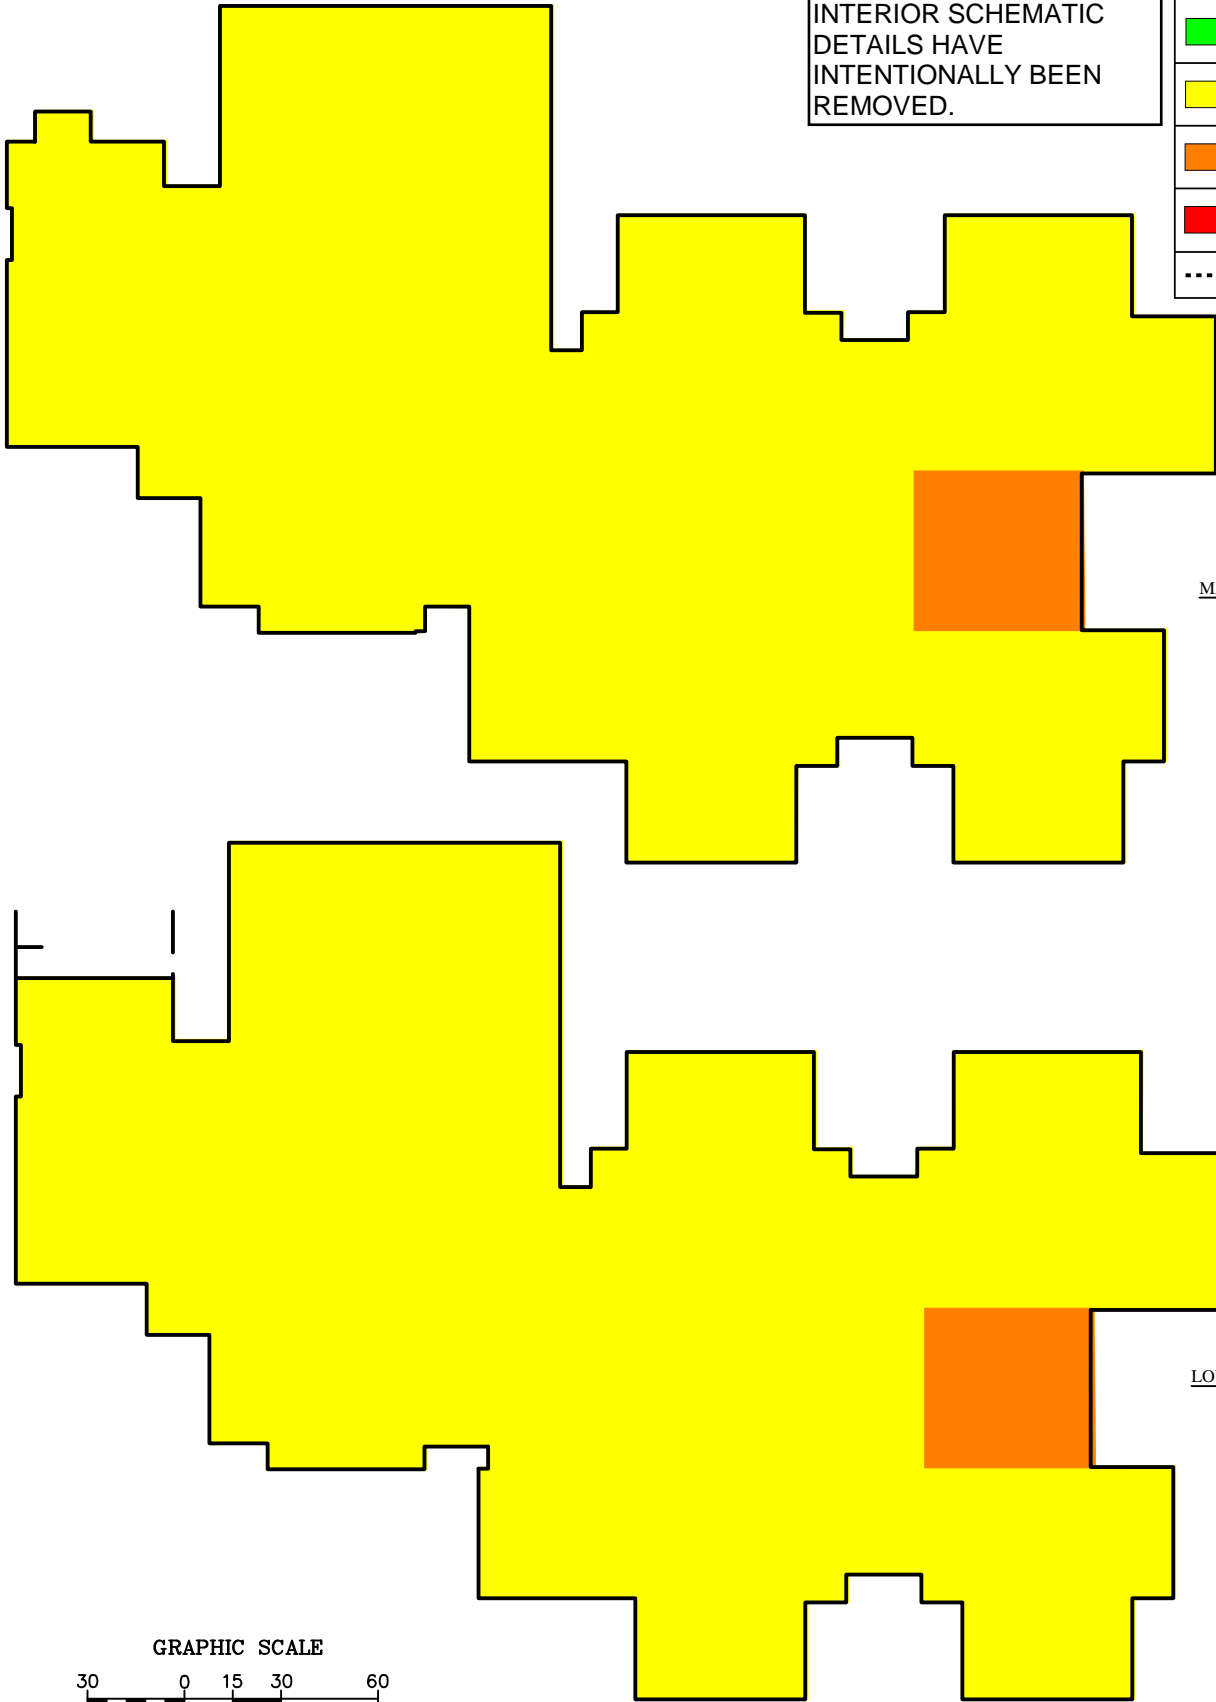

MAIN FLOOR

LOWER FLOOR

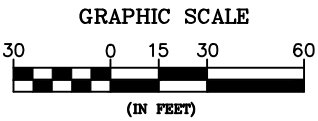

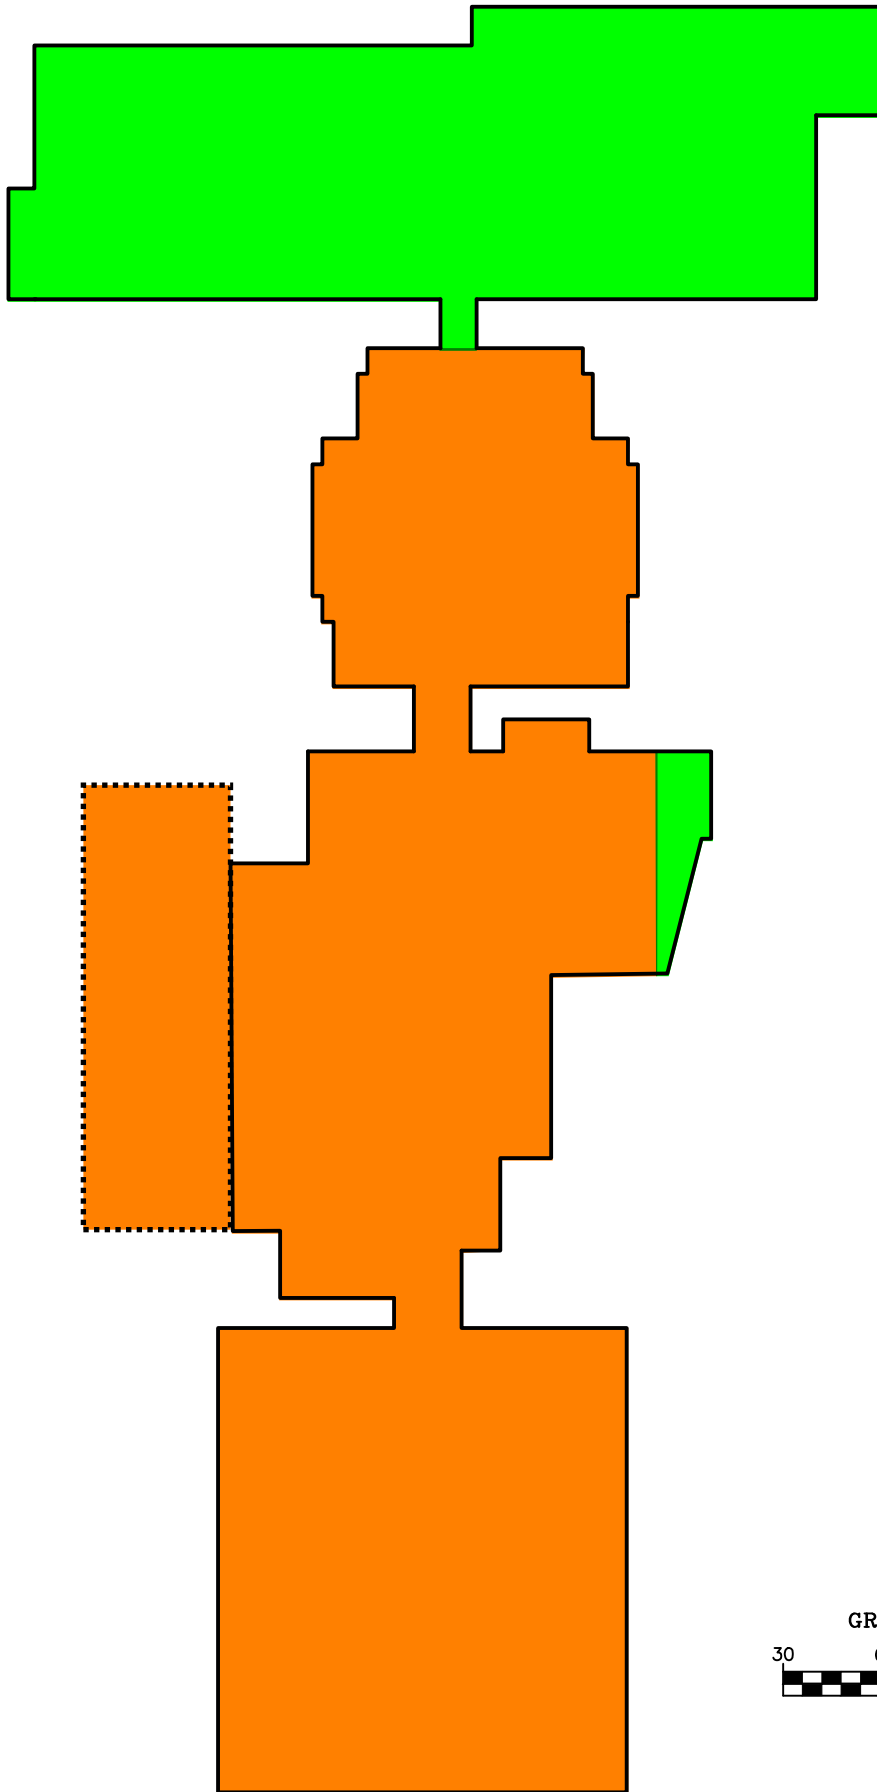


FOR SECURITY REASONS,
INTERIOR SCHEMATIC
DETAILS HAVE
INTENTIONALLY BEEN
REMOVED.


LEGEND


- MEETS OR EXCEEDS DISTRICT GOAL
- BELOW DISTRICT GOAL / MEETS LIFE SAFETY
- BELOW DISTRICT GOAL / DOES NOT MEET LIFE SAFETY PERFORMANCE OBJECTIVE
- DOES NOT MEET COLLAPSE PREVENTION PERFORMANCE OBJECTIVE
- OVERHEAD ROOF EXTENT NOT SHOWN ON FLOOR PLAN


GRAPHIC SCALE

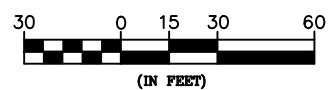


LEGEND

 MEETS OR EXCEEDS DISTRICT GOAL


 BELOW DISTRICT GOAL / MEETS LIFE SAFETY

 BELOW DISTRICT GOAL / DOES NOT MEET LIFE SAFETY PERFORMANCE OBJECTIVE

 DOES NOT MEET COLLAPSE PREVENTION PERFORMANCE OBJECTIVE

 OVERHEAD ROOF EXTENT NOT SHOWN ON FLOOR PLAN


FOR SECURITY REASONS, INTERIOR SCHEMATIC DETAILS HAVE INTENTIONALLY BEEN REMOVED.

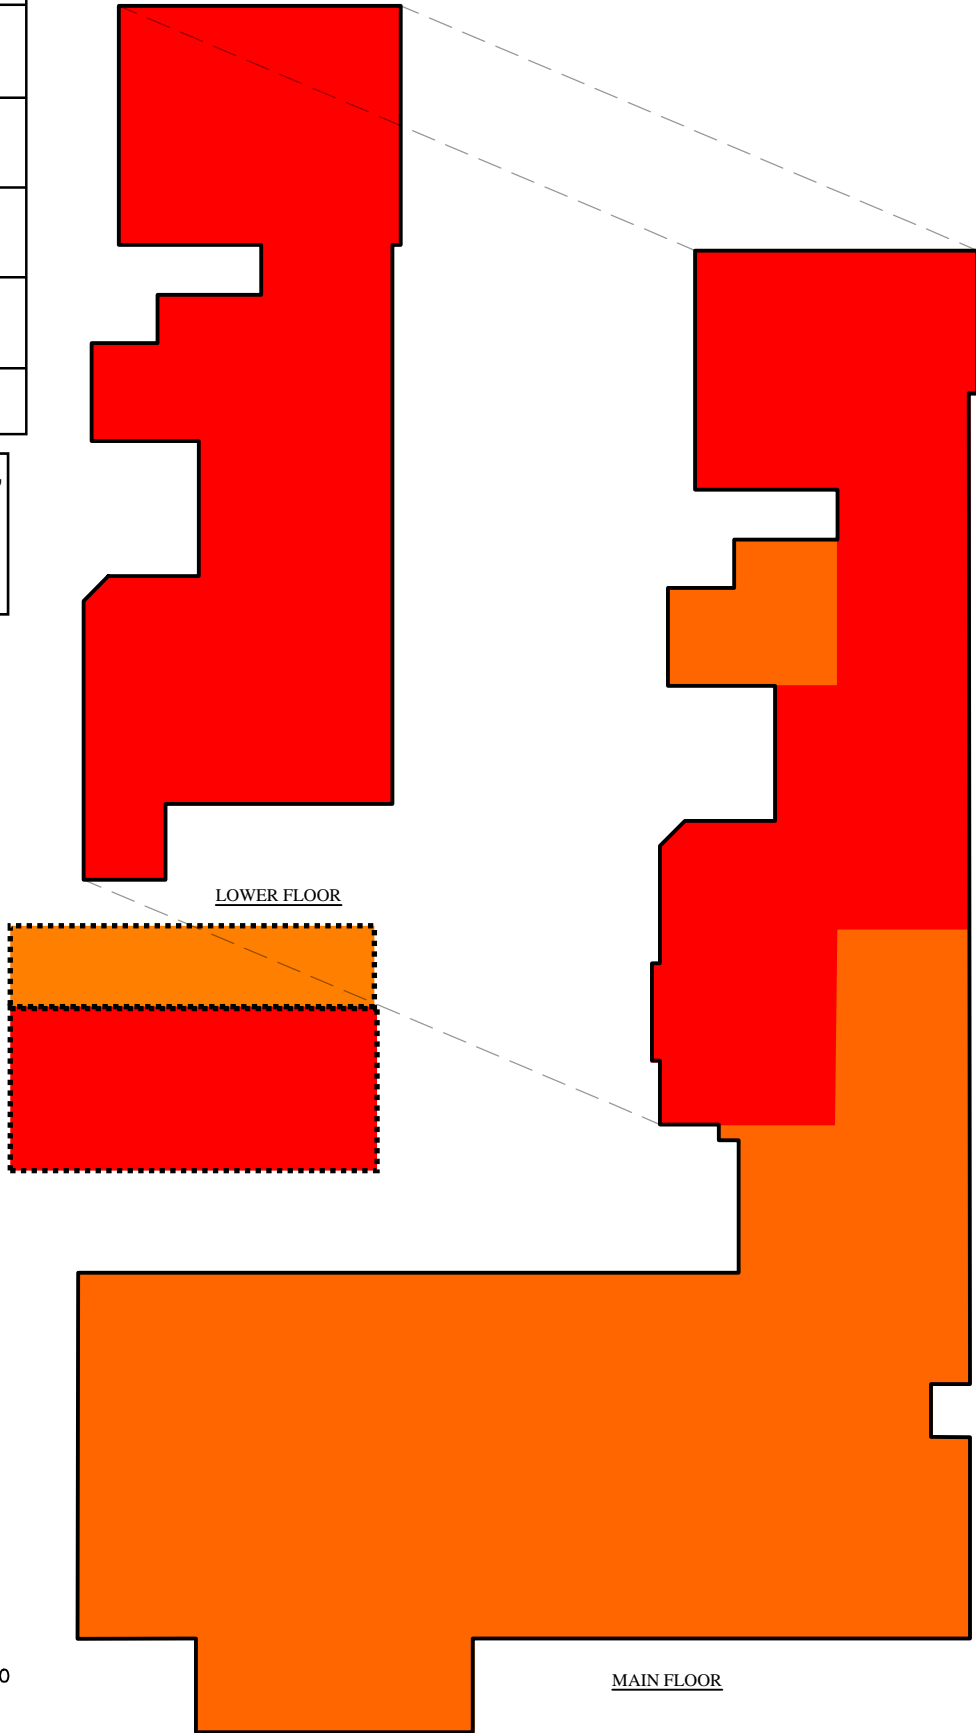

LOWER FLOOR



MAIN FLOOR



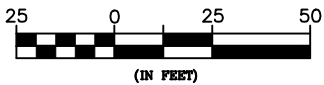


GRAPHIC SCALE

 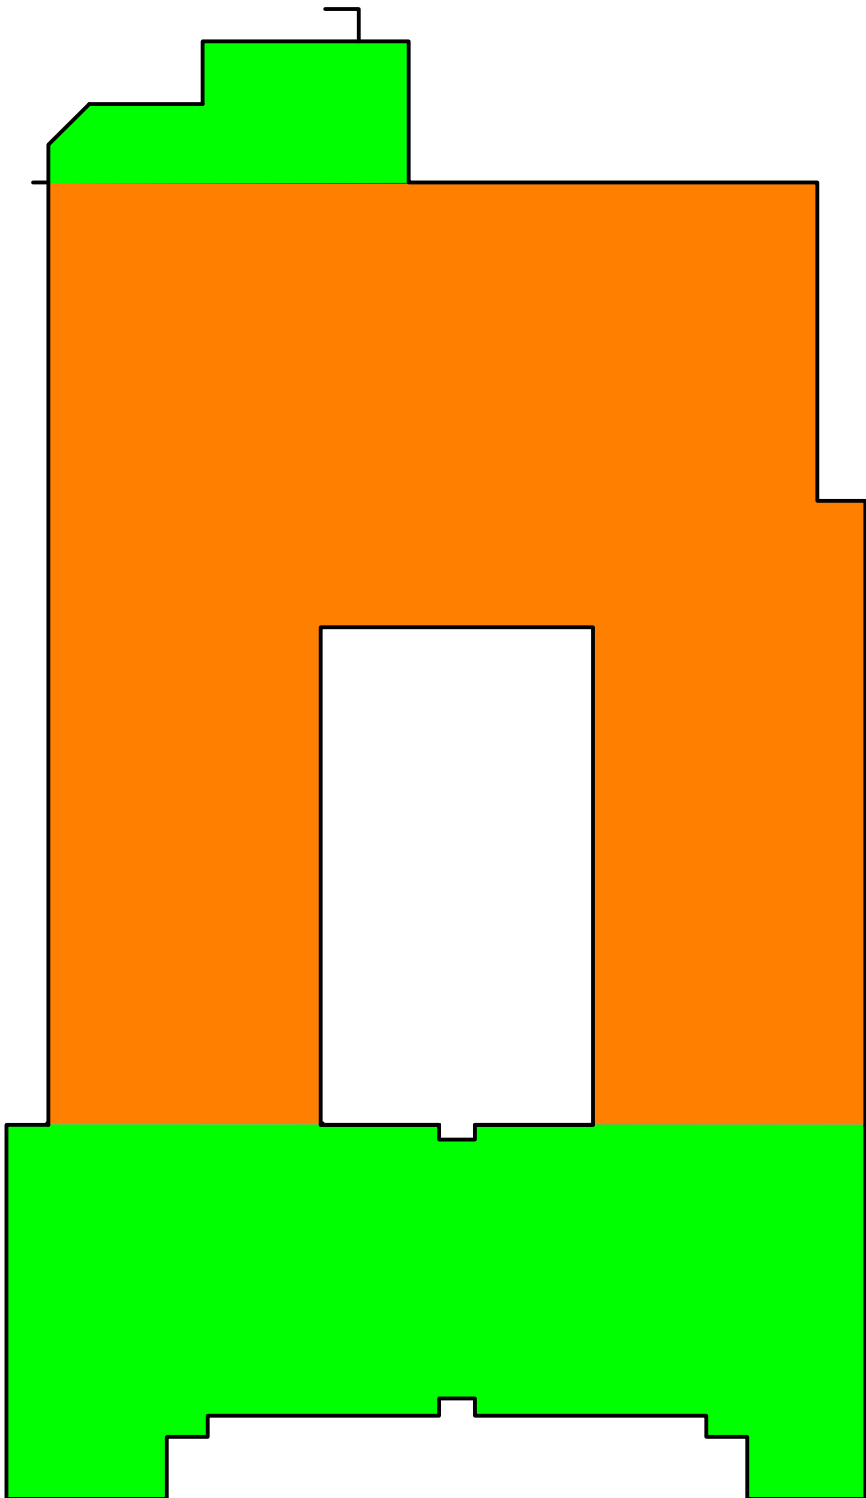


(IN FEET)






LEGEND	
	MEETS OR EXCEEDS DISTRICT GOAL
	BELOW DISTRICT GOAL / MEETS LIFE SAFETY
	BELOW DISTRICT GOAL / DOES NOT MEET LIFE SAFETY PERFORMANCE OBJECTIVE
	DOES NOT MEET COLLAPSE PREVENTION PERFORMANCE OBJECTIVE
	OVERHEAD ROOF EXTENT NOT SHOWN ON FLOOR PLAN

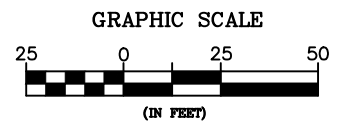



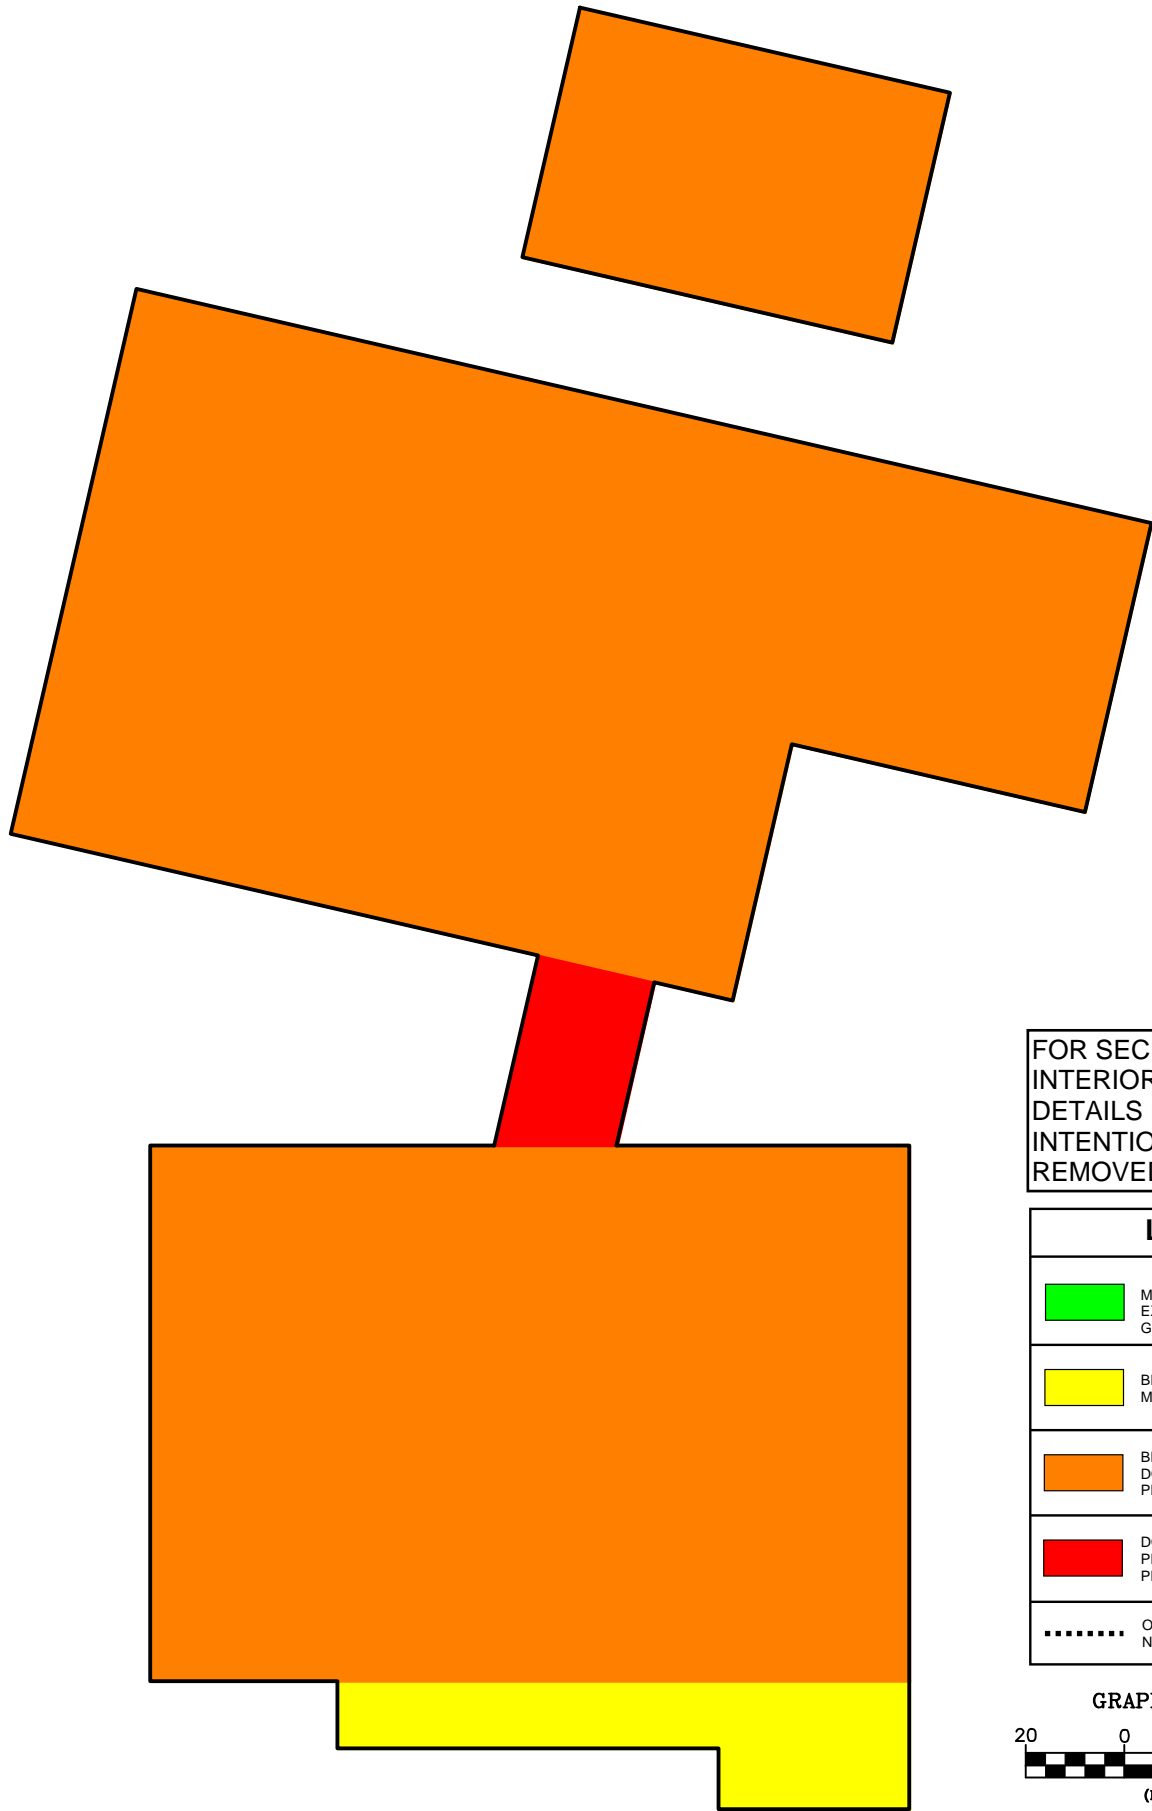


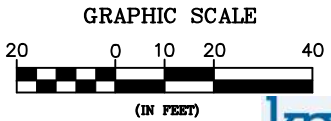
FOR SECURITY REASONS, INTERIOR SCHEMATIC DETAILS HAVE INTENTIONALLY BEEN REMOVED.





FOR SECURITY REASONS,
INTERIOR SCHEMATIC
DETAILS HAVE
INTENTIONALLY BEEN
REMOVED.


LEGEND	
	MEETS OR EXCEEDS DISTRICT GOAL
	BELOW DISTRICT GOAL / MEETS LIFE SAFETY
	BELOW DISTRICT GOAL / DOES NOT MEET LIFE SAFETY PERFORMANCE OBJECTIVE
	DOES NOT MEET COLLAPSE PREVENTION PERFORMANCE OBJECTIVE
	OVERHEAD ROOF EXTENT NOT SHOWN ON FLOOR PLAN



LEGEND


- MEETS OR EXCEEDS DISTRICT GOAL
- BELOW DISTRICT GOAL / MEETS LIFE SAFETY
- BELOW DISTRICT GOAL / DOES NOT MEET LIFE SAFETY PERFORMANCE OBJECTIVE
- DOES NOT MEET COLLAPSE PREVENTION PERFORMANCE OBJECTIVE
- OVERHEAD ROOF EXTENT NOT SHOWN ON FLOOR PLAN


FOR SECURITY REASONS, INTERIOR SCHEMATIC DETAILS HAVE INTENTIONALLY BEEN REMOVED.

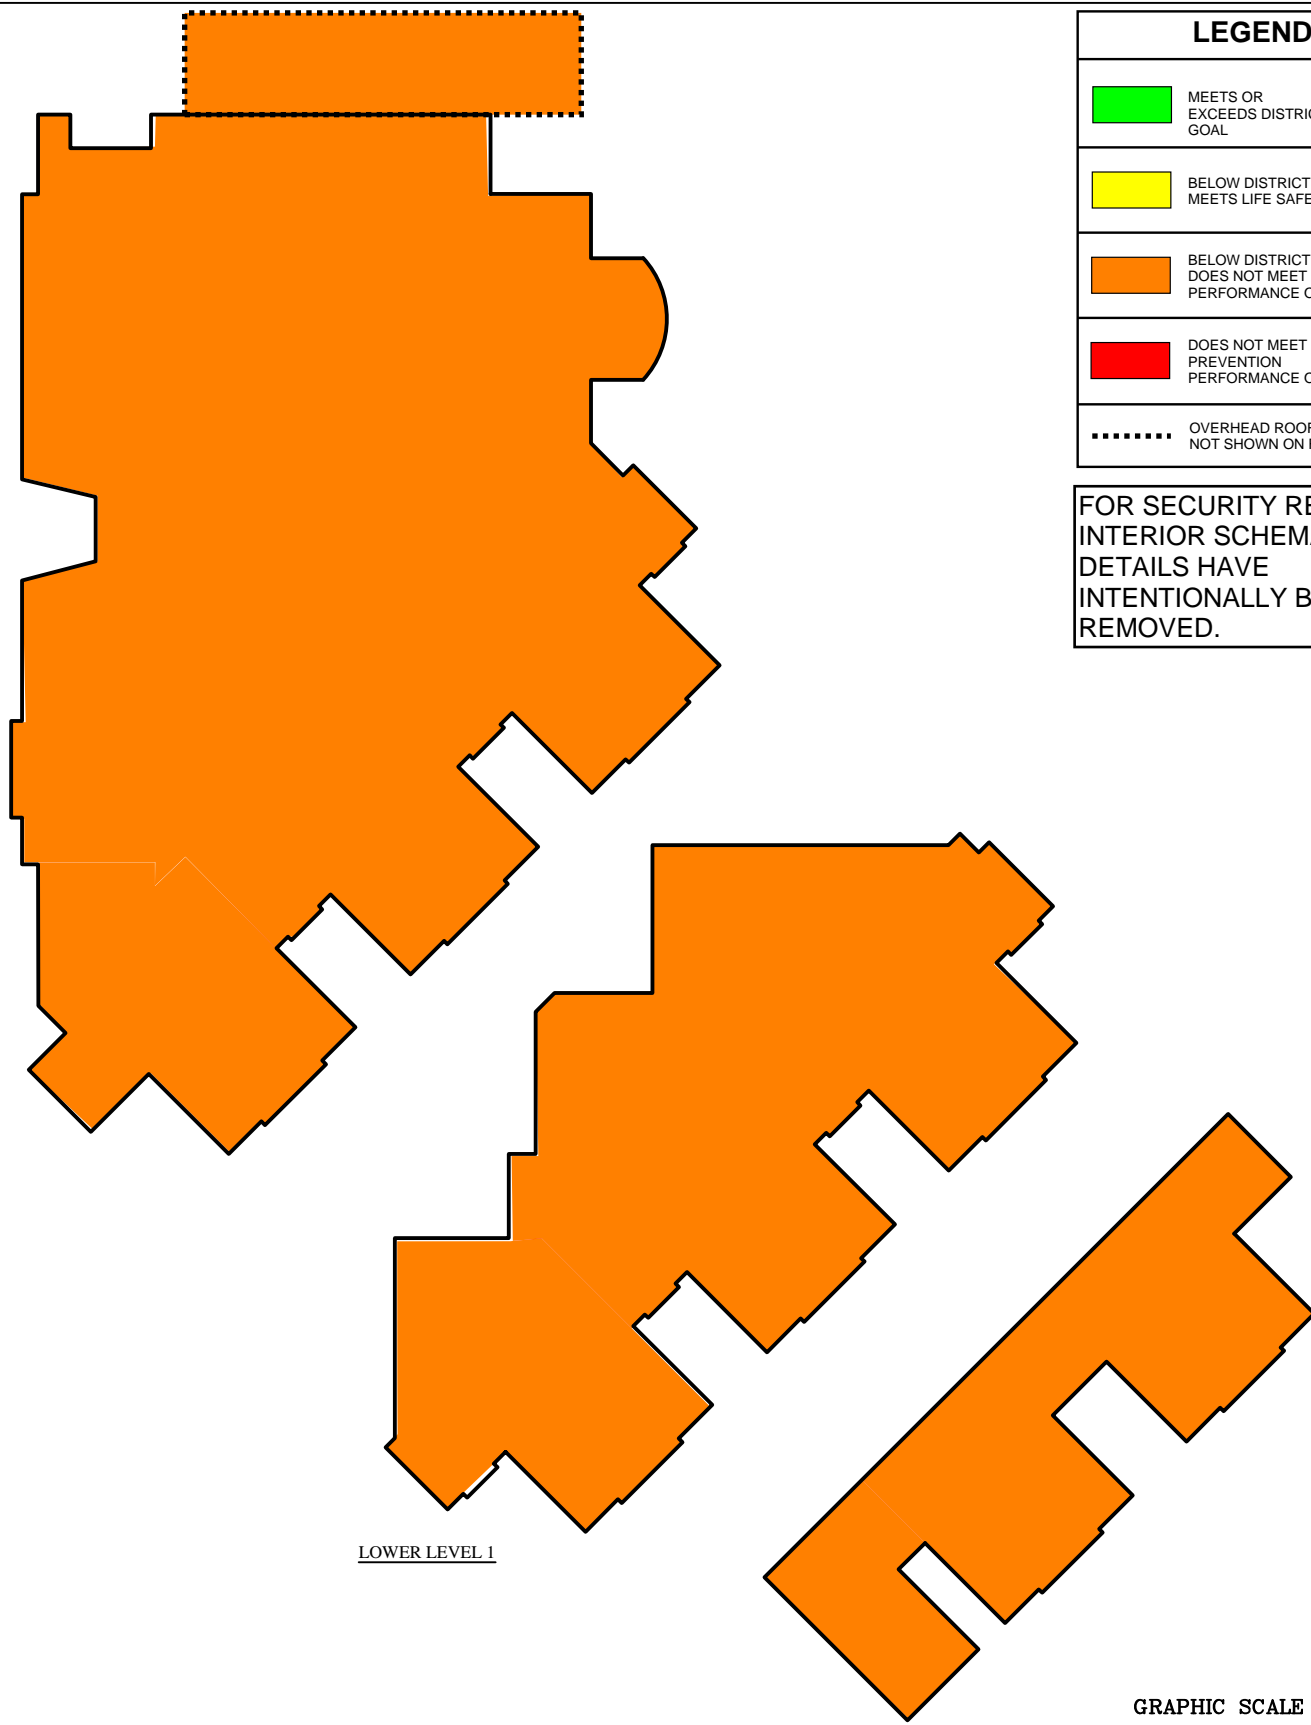



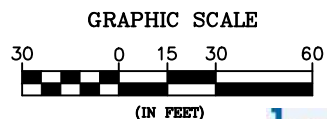


LOWER LEVEL 1

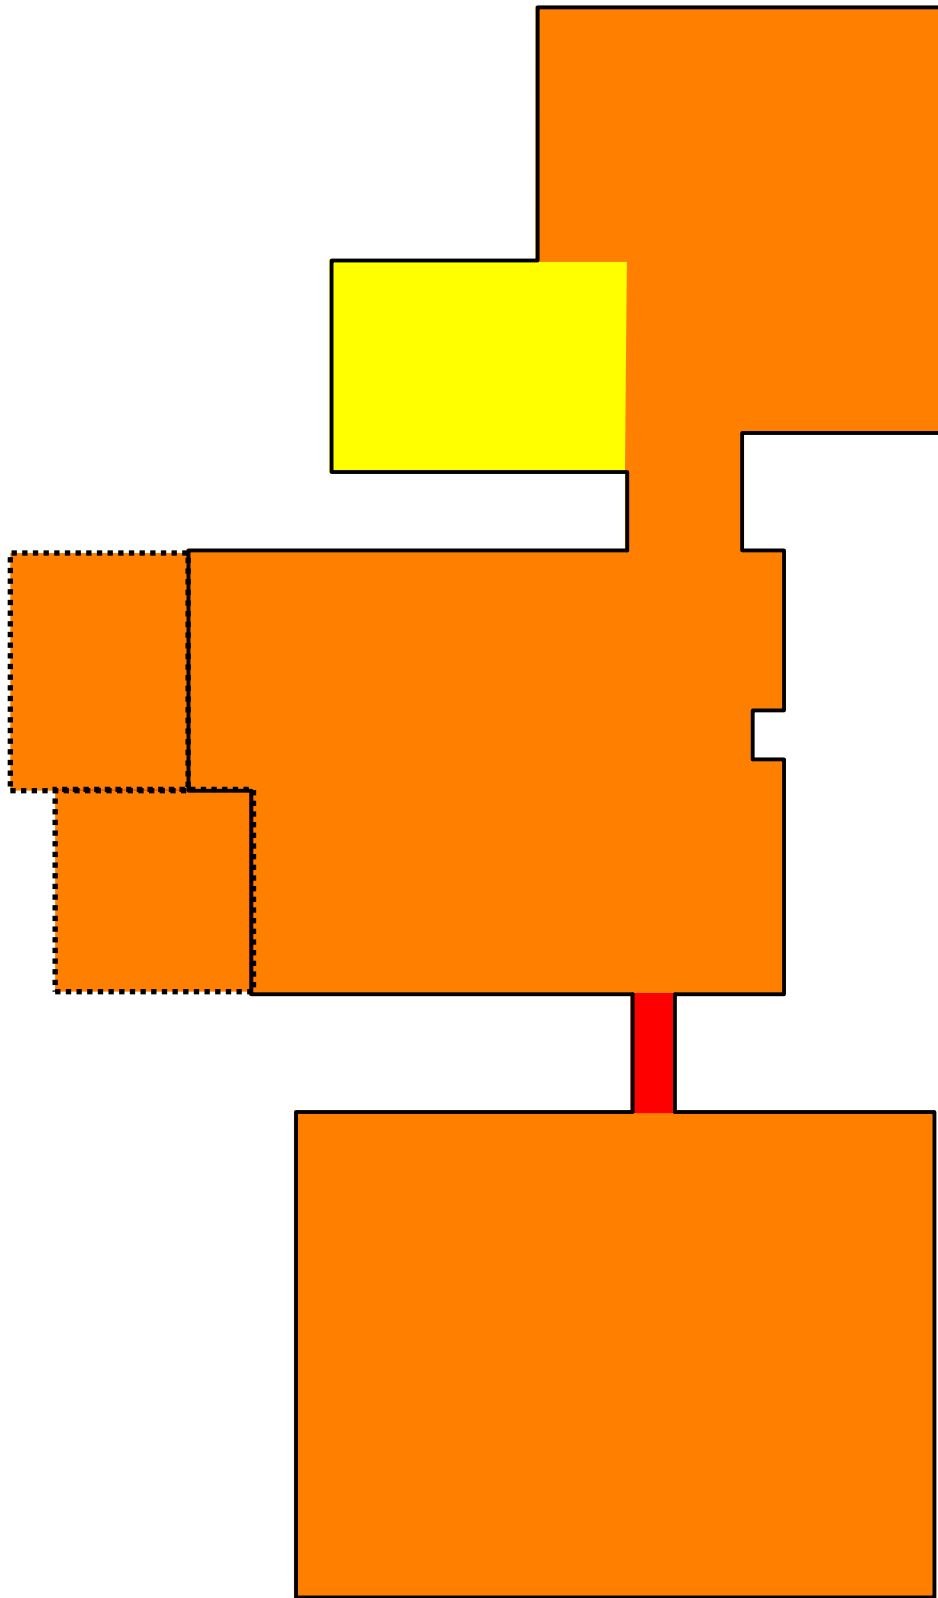LOWER LEVEL 2






FOR SECURITY REASONS,
INTERIOR SCHEMATIC
DETAILS HAVE
INTENTIONALLY BEEN
REMOVED.


LEGEND	
	MEETS OR EXCEEDS DISTRICT GOAL
	BELOW DISTRICT GOAL / MEETS LIFE SAFETY
	BELOW DISTRICT GOAL / DOES NOT MEET LIFE SAFETY PERFORMANCE OBJECTIVE
	DOES NOT MEET COLLAPSE PREVENTION PERFORMANCE OBJECTIVE
	OVERHEAD ROOF EXTENT NOT SHOWN ON FLOOR PLAN

GRAPHIC SCALE

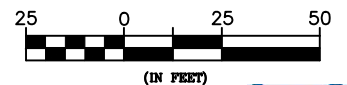

(IN FEET)



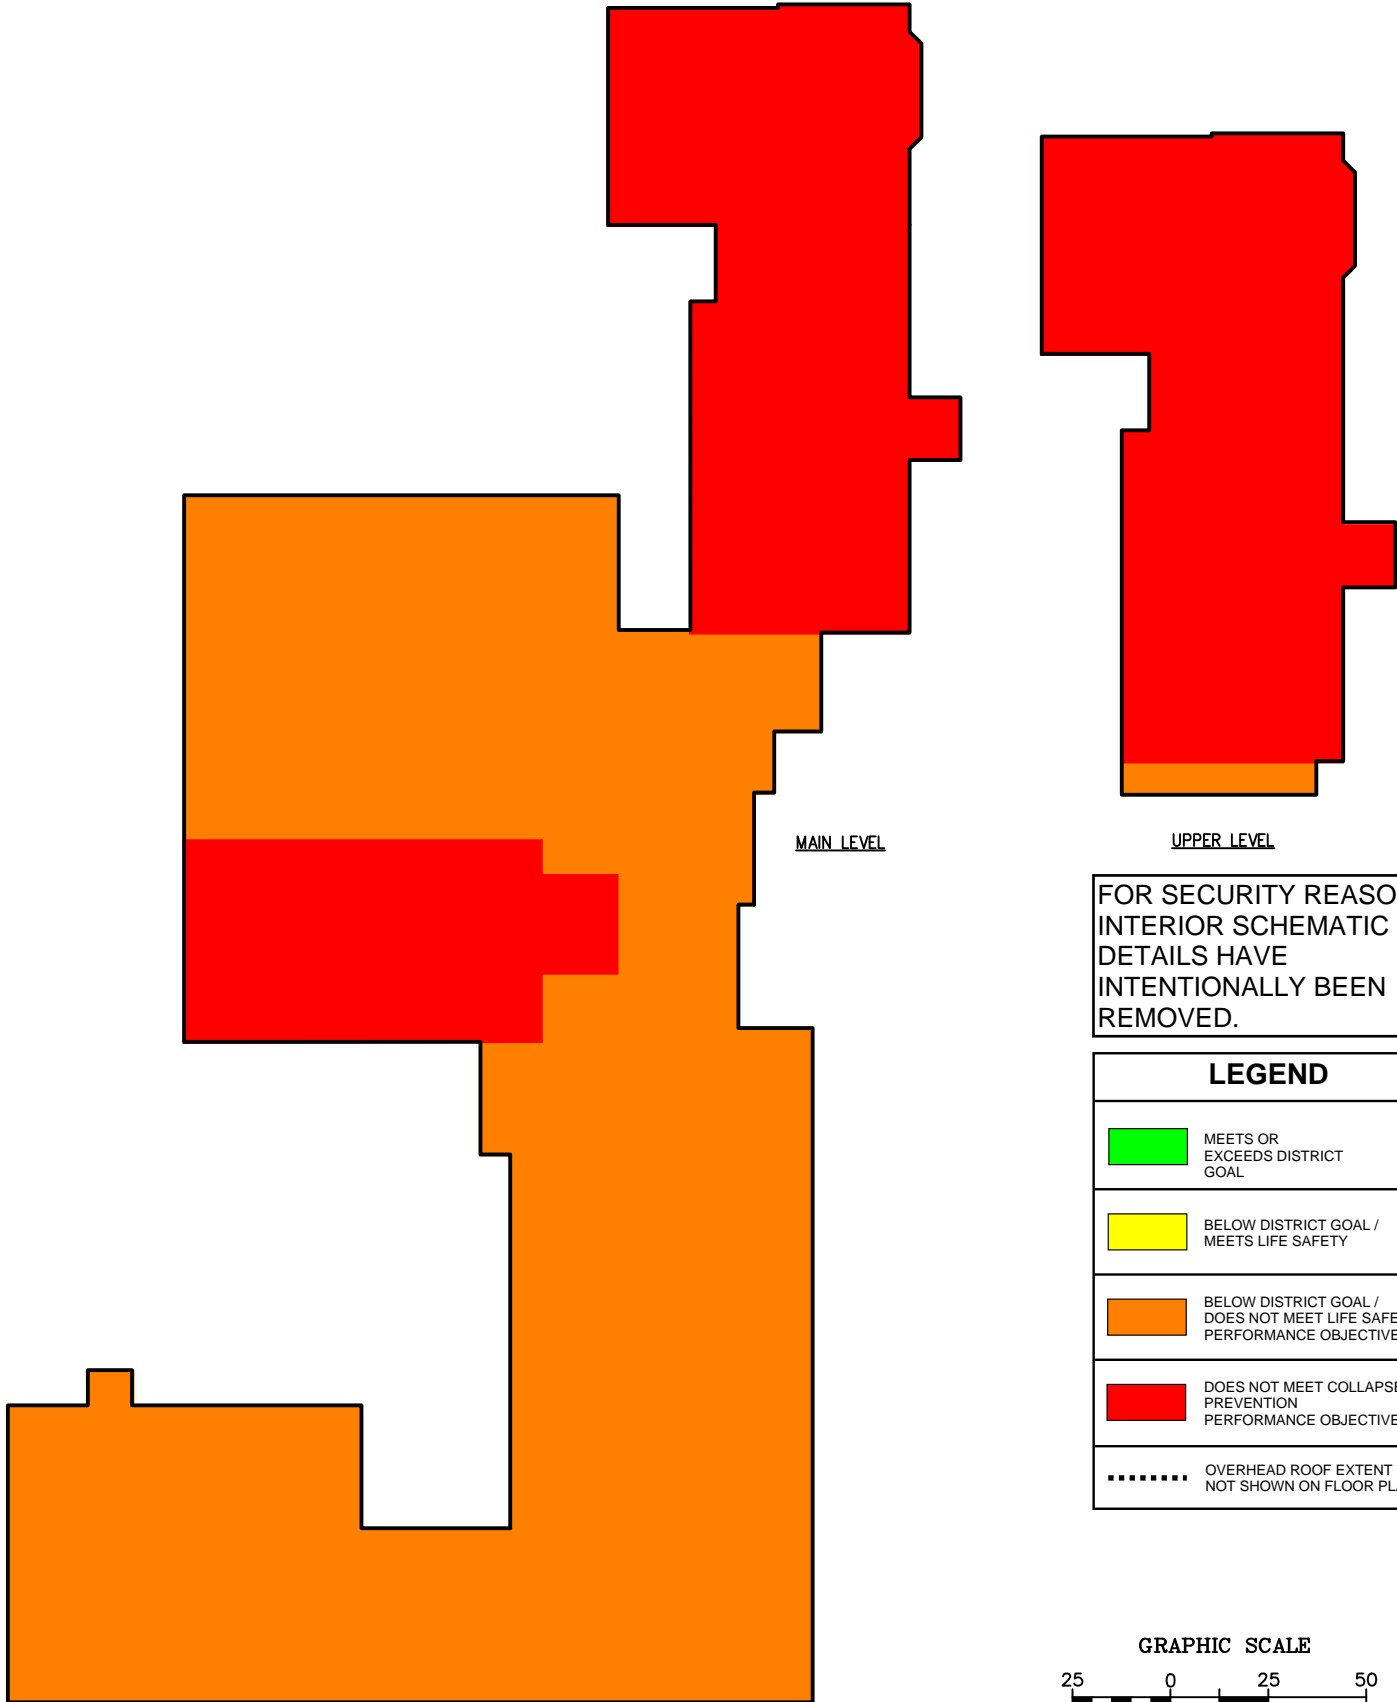




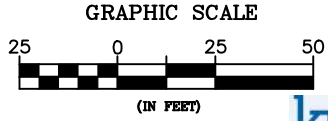


MAIN LEVEL


UPPER LEVEL


FOR SECURITY REASONS,
INTERIOR SCHEMATIC
DETAILS HAVE
INTENTIONALLY BEEN
REMOVED.


LEGEND	
	MEETS OR EXCEEDS DISTRICT GOAL
	BELOW DISTRICT GOAL / MEETS LIFE SAFETY
	BELOW DISTRICT GOAL / DOES NOT MEET LIFE SAFETY PERFORMANCE OBJECTIVE
	DOES NOT MEET COLLAPSE PREVENTION PERFORMANCE OBJECTIVE
	OVERHEAD ROOF EXTENT NOT SHOWN ON FLOOR PLAN




LEGEND

 MEETS OR EXCEEDS DISTRICT GOAL



 BELOW DISTRICT GOAL / MEETS LIFE SAFETY


 BELOW DISTRICT GOAL / DOES NOT MEET LIFE SAFETY PERFORMANCE OBJECTIVE

 DOES NOT MEET COLLAPSE PREVENTION PERFORMANCE OBJECTIVE

 OVERHEAD ROOF EXTENT NOT SHOWN ON FLOOR PLAN


FOR SECURITY REASONS, INTERIOR SCHEMATIC DETAILS HAVE INTENTIONALLY BEEN REMOVED.

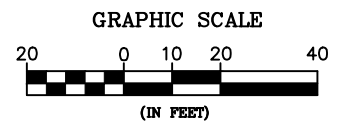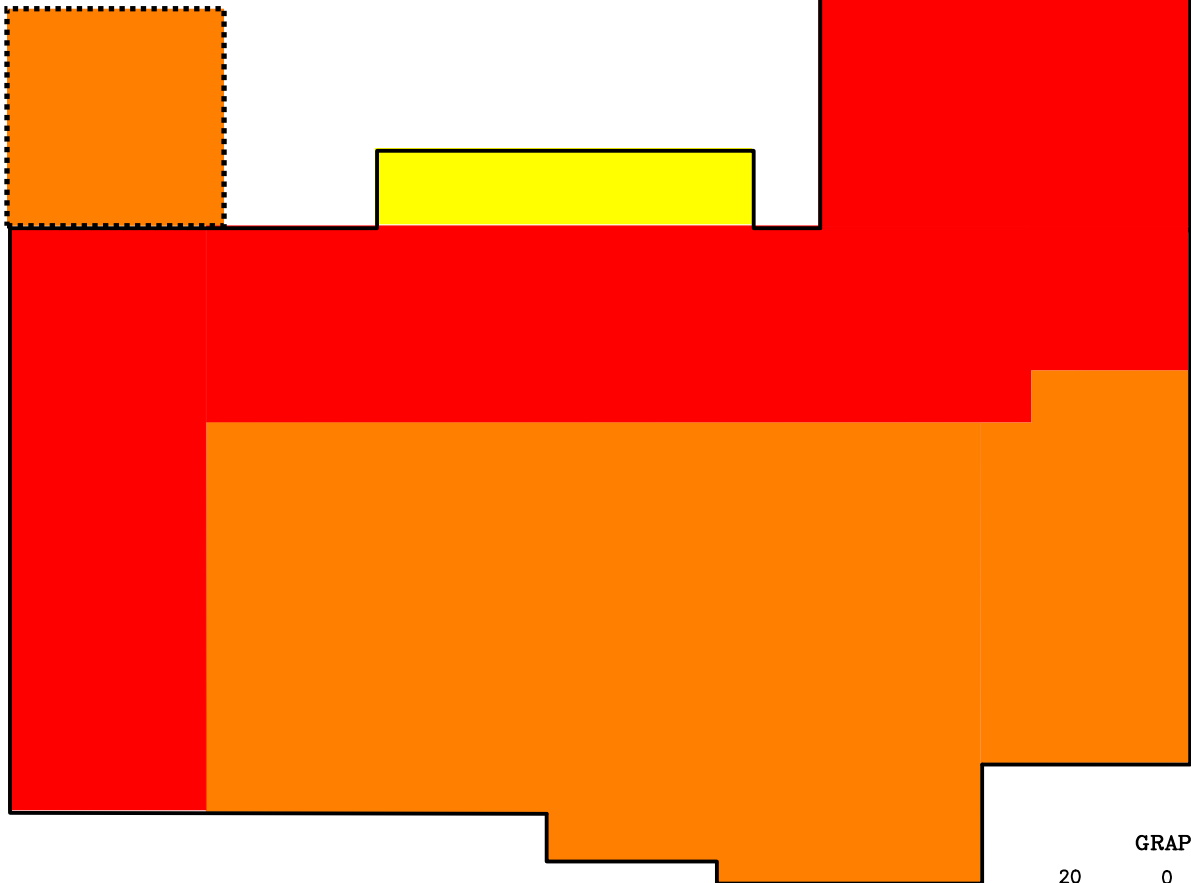


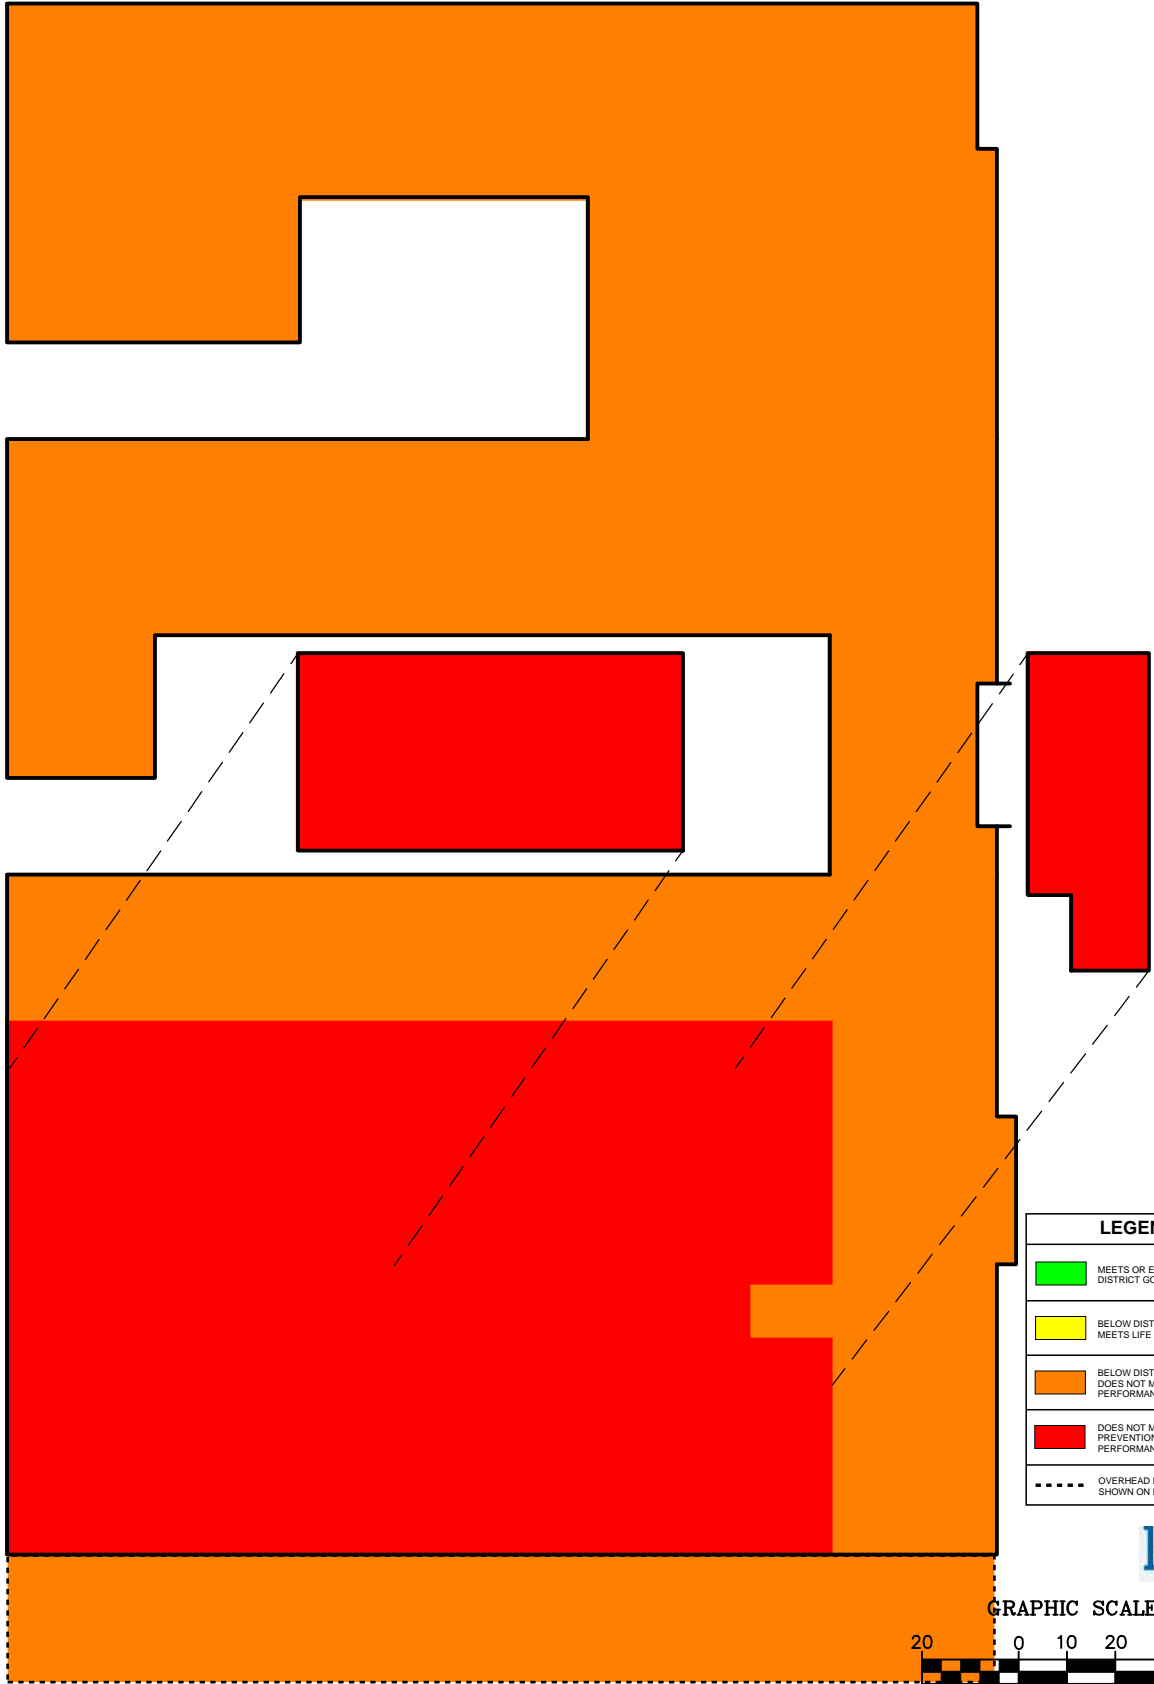



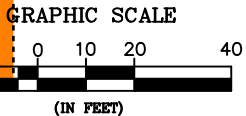


FOR SECURITY REASONS, INTERIOR SCHEMATIC DETAILS HAVE INTENTIONALLY BEEN REMOVED.

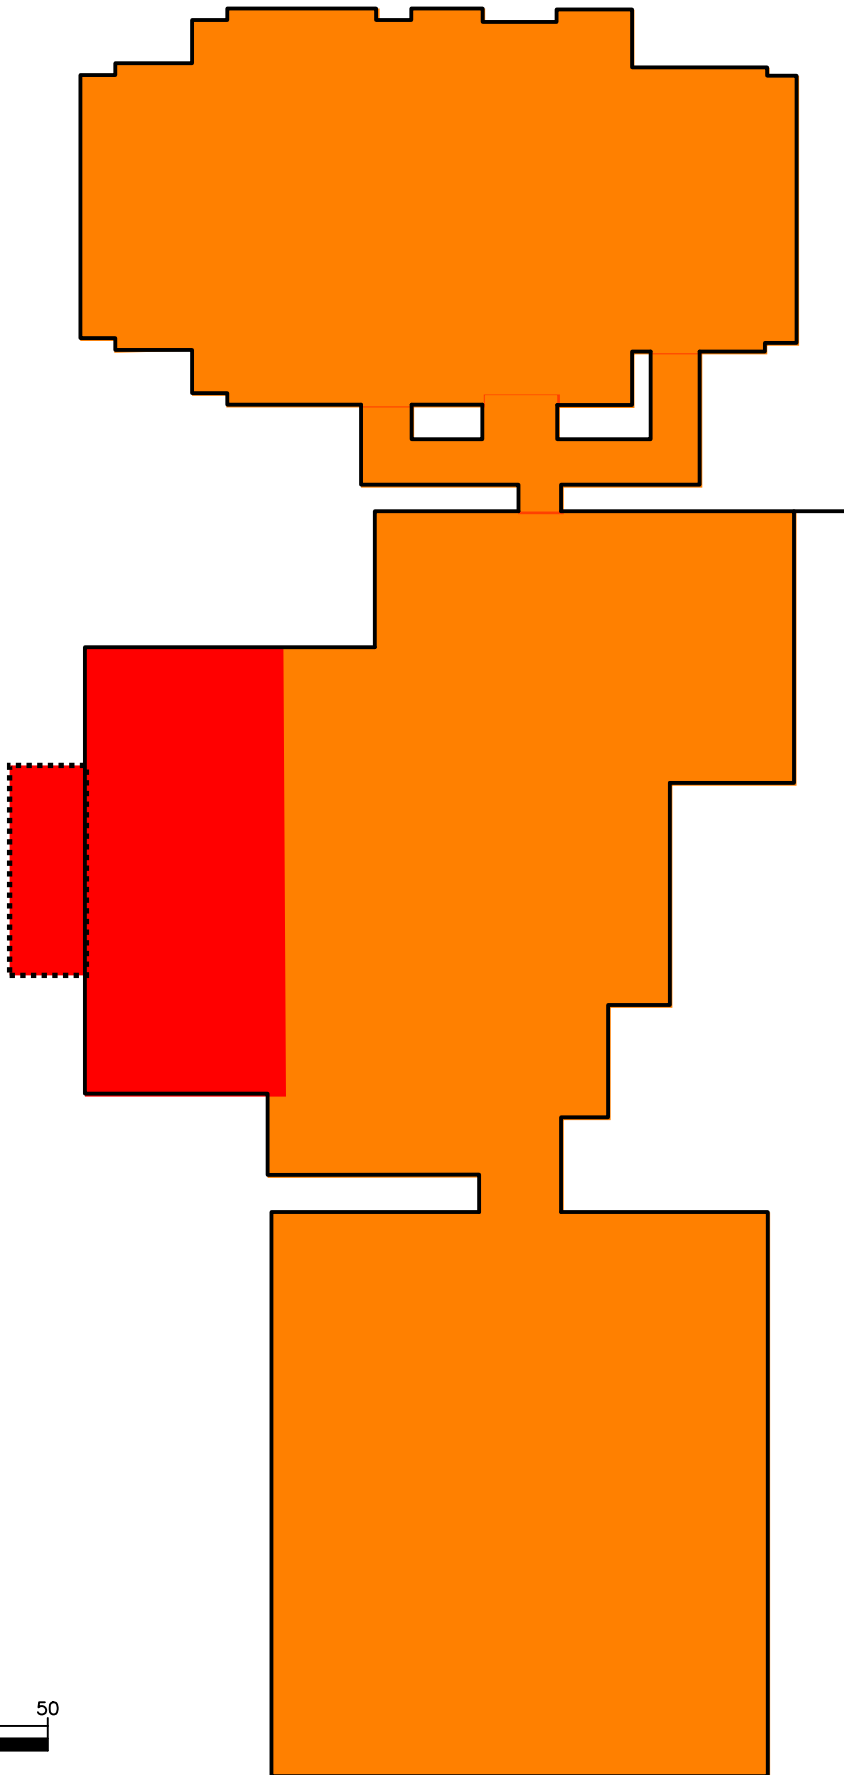
LEGEND	
	MEETS OR EXCEEDS DISTRICT GOAL
	BELOW DISTRICT GOAL / MEETS LIFE SAFETY
	BELOW DISTRICT GOAL / DOES NOT MEET LIFE SAFETY PERFORMANCE OBJECTIVE
	DOES NOT MEET COLLAPSE PREVENTION PERFORMANCE OBJECTIVE
	OVERHEAD ROOF EXTENT NOT SHOWN ON FLOOR PLAN







FOR SECURITY REASONS,
 INTERIOR SCHEMATIC
 DETAILS HAVE
 INTENTIONALLY BEEN
 REMOVED.

LEGEND	
	MEETS OR EXCEEDS DISTRICT GOAL
	BELOW DISTRICT GOAL / MEETS LIFE SAFETY
	BELOW DISTRICT GOAL / DOES NOT MEET LIFE SAFETY PERFORMANCE OBJECTIVE
	DOES NOT MEET COLLAPSE PREVENTION PERFORMANCE OBJECTIVE
	OVERHEAD ROOF EXTENT NOT SHOWN ON FLOOR PLAN

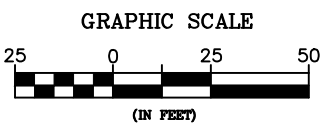



LEGEND

- MEETS OR EXCEEDS DISTRICT GOAL
- BELOW DISTRICT GOAL / MEETS LIFE SAFETY
- BELOW DISTRICT GOAL / DOES NOT MEET LIFE SAFETY PERFORMANCE OBJECTIVE
- DOES NOT MEET COLLAPSE PREVENTION PERFORMANCE OBJECTIVE
- OVERHEAD ROOF EXTENT NOT SHOWN ON FLOOR PLAN

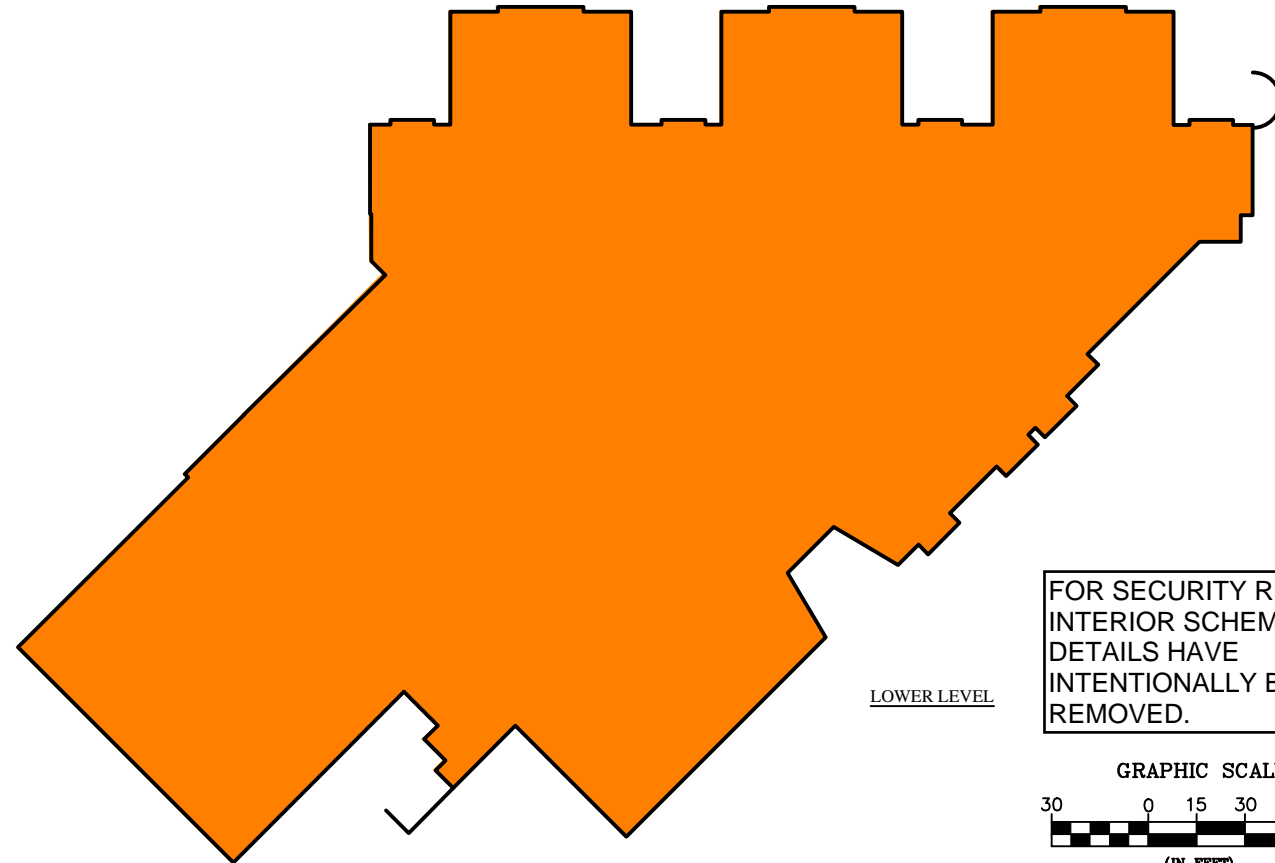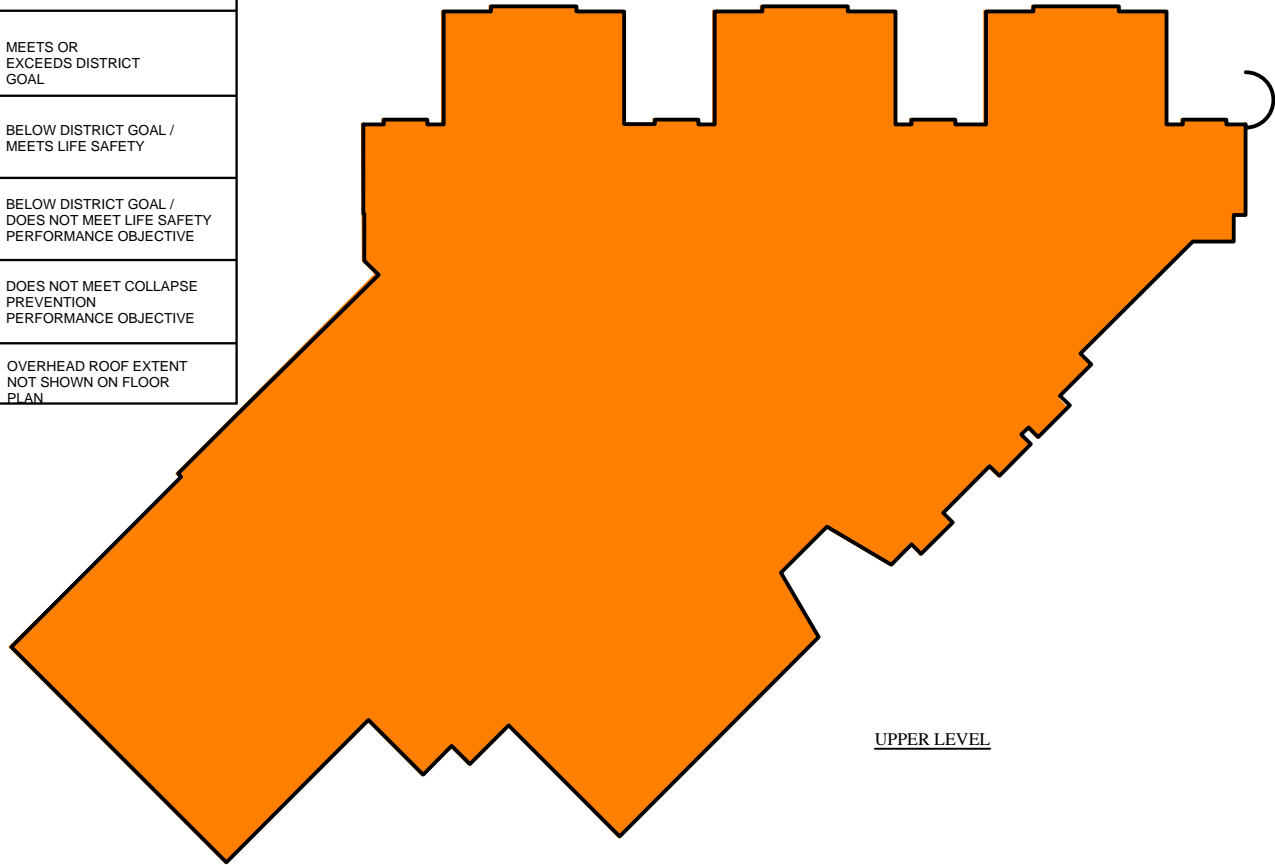

FOR SECURITY REASONS,
INTERIOR SCHEMATIC
DETAILS HAVE
INTENTIONALLY BEEN
REMOVED.

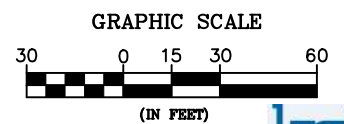

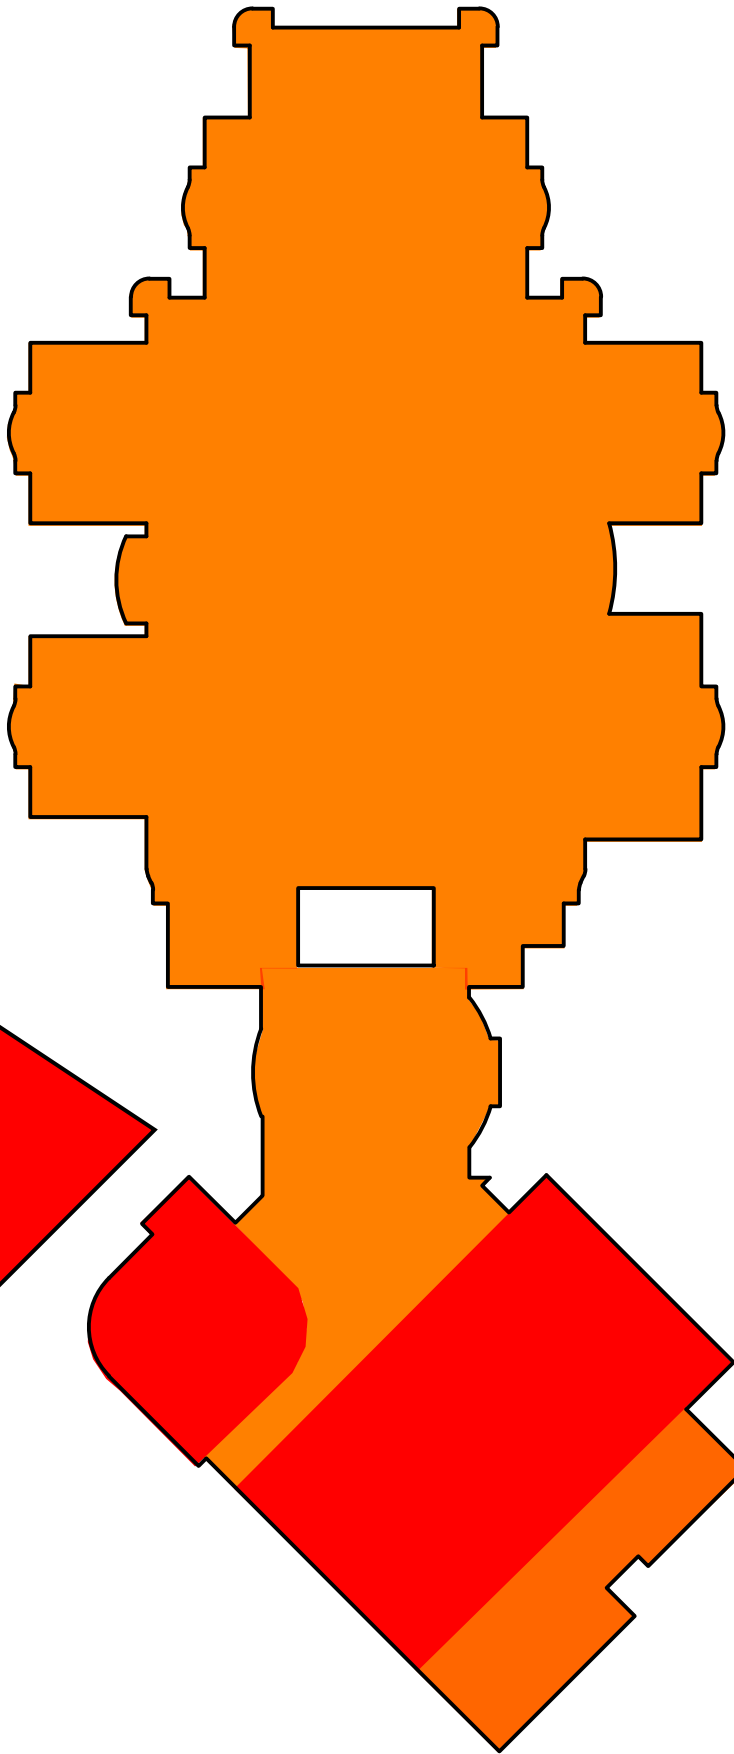



FOR SECURITY REASONS,
INTERIOR SCHEMATIC
DETAILS HAVE
INTENTIONALLY BEEN
REMOVED.

LEGEND



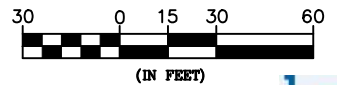


- MEETS OR EXCEEDS DISTRICT GOAL
- BELOW DISTRICT GOAL / MEETS LIFE SAFETY
- BELOW DISTRICT GOAL / DOES NOT MEET LIFE SAFETY PERFORMANCE OBJECTIVE
- DOES NOT MEET COLLAPSE PREVENTION PERFORMANCE OBJECTIVE
- OVERHEAD ROOF EXTENT NOT SHOWN ON FLOOR PLAN

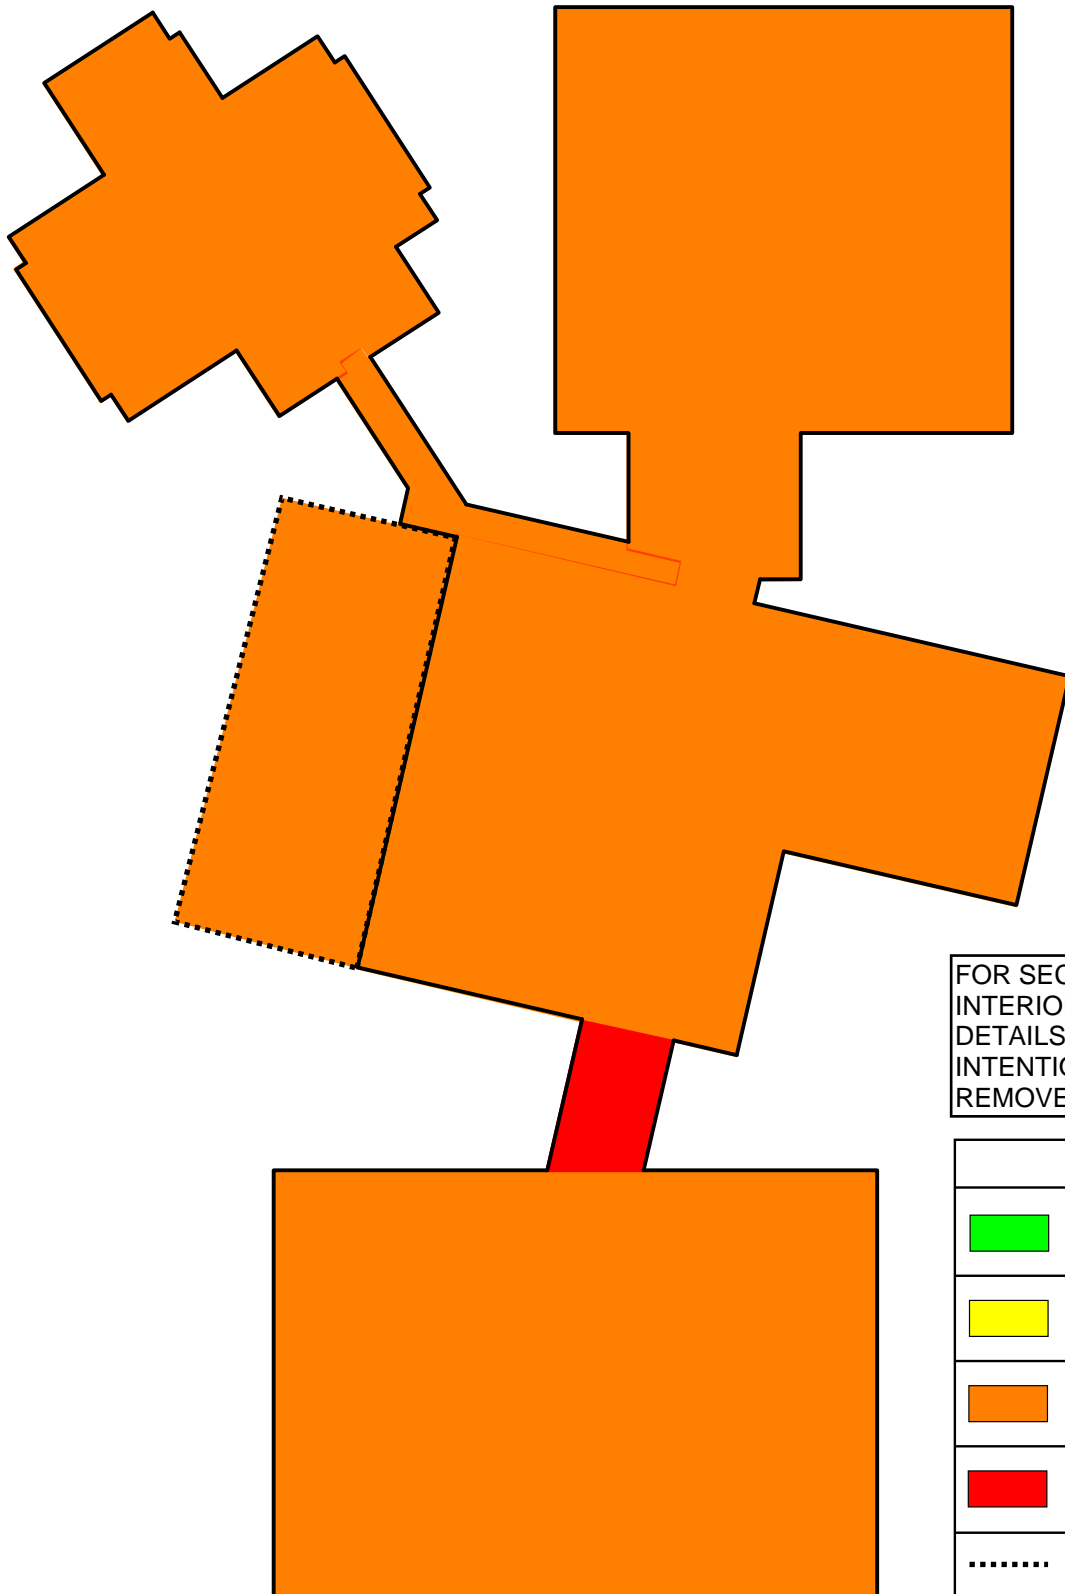
GRAPHIC SCALE





FOR SECURITY REASONS,
INTERIOR SCHEMATIC
DETAILS HAVE
INTENTIONALLY BEEN
REMOVED.



LEGEND	
	MEETS OR EXCEEDS DISTRICT GOAL
	BELOW DISTRICT GOAL / MEETS LIFE SAFETY
	BELOW DISTRICT GOAL / DOES NOT MEET LIFE SAFETY PERFORMANCE OBJECTIVE
	DOES NOT MEET COLLAPSE PREVENTION PERFORMANCE OBJECTIVE
	OVERHEAD ROOF EXTENT NOT SHOWN ON FLOOR PLAN

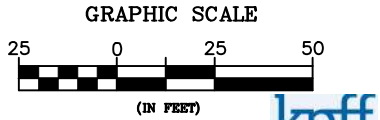



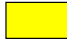



LEGEND

- MEETS OR EXCEEDS DISTRICT GOAL
- BELOW DISTRICT GOAL / MEETS LIFE SAFETY
- BELOW DISTRICT GOAL / DOES NOT MEET LIFE SAFETY PERFORMANCE OBJECTIVE
- DOES NOT MEET COLLAPSE PREVENTION PERFORMANCE OBJECTIVE
- OVERHEAD ROOF EXTENT NOT SHOWN ON FLOOR PLAN

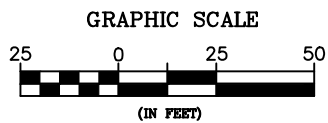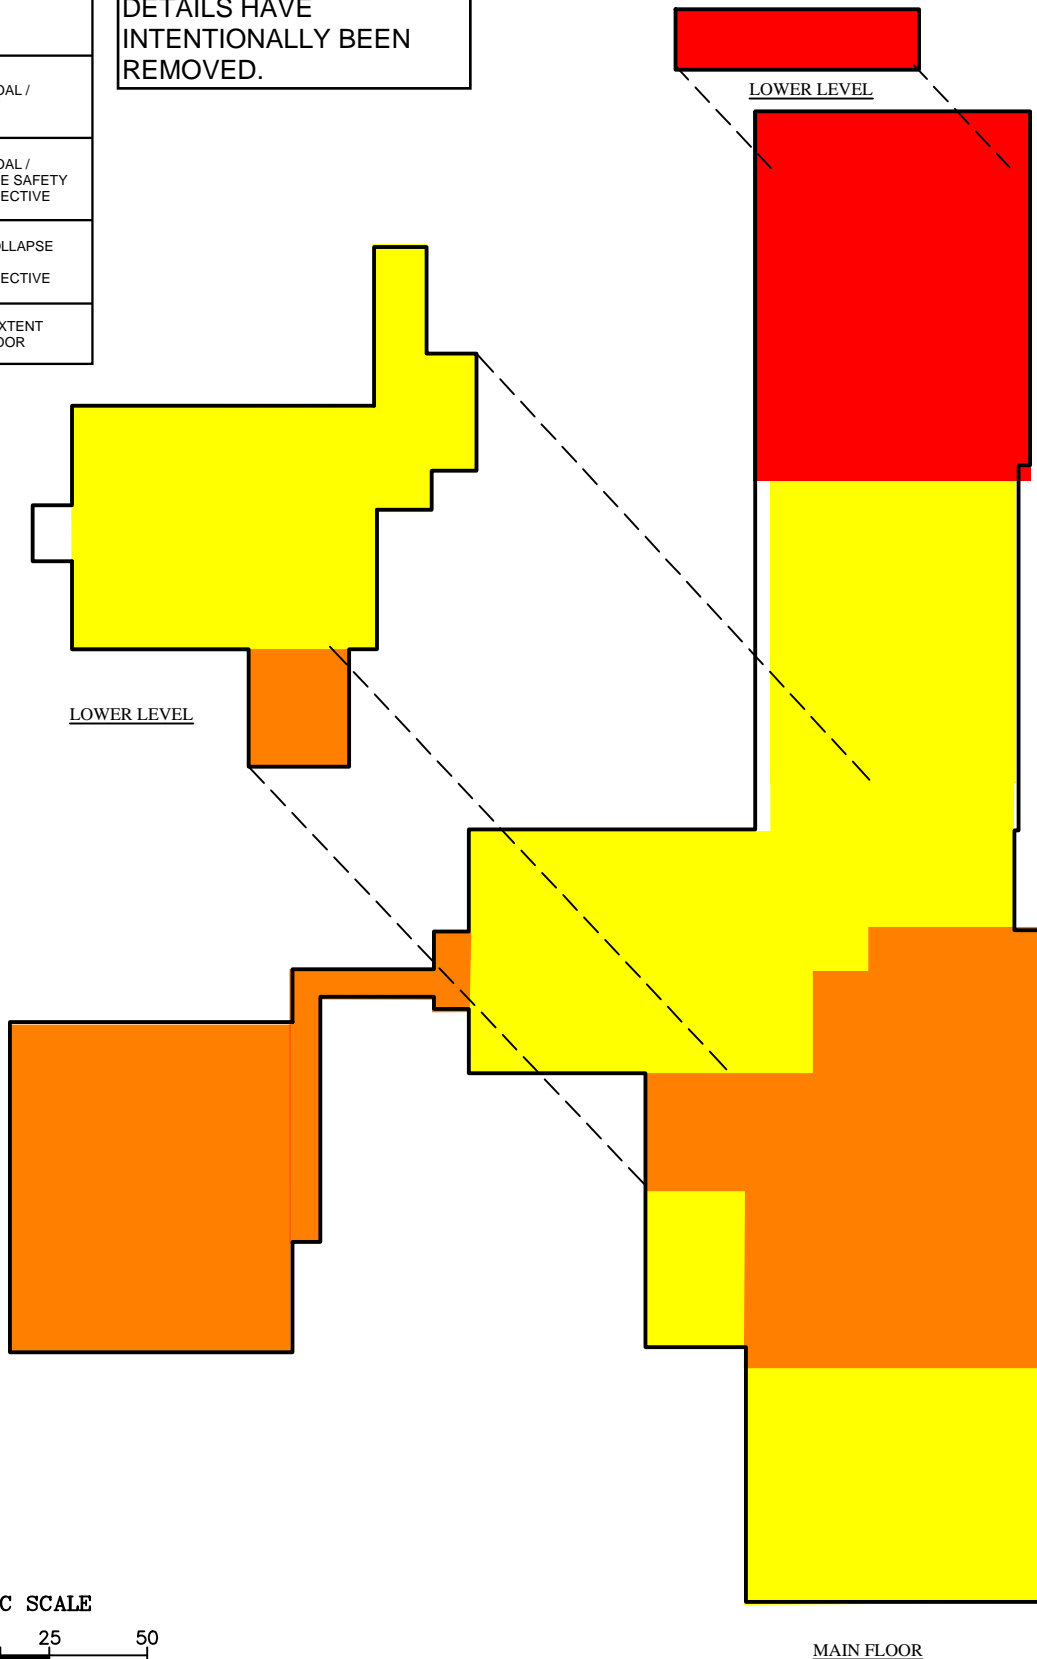
FOR SECURITY REASONS, INTERIOR SCHEMATIC DETAILS HAVE INTENTIONALLY BEEN REMOVED.

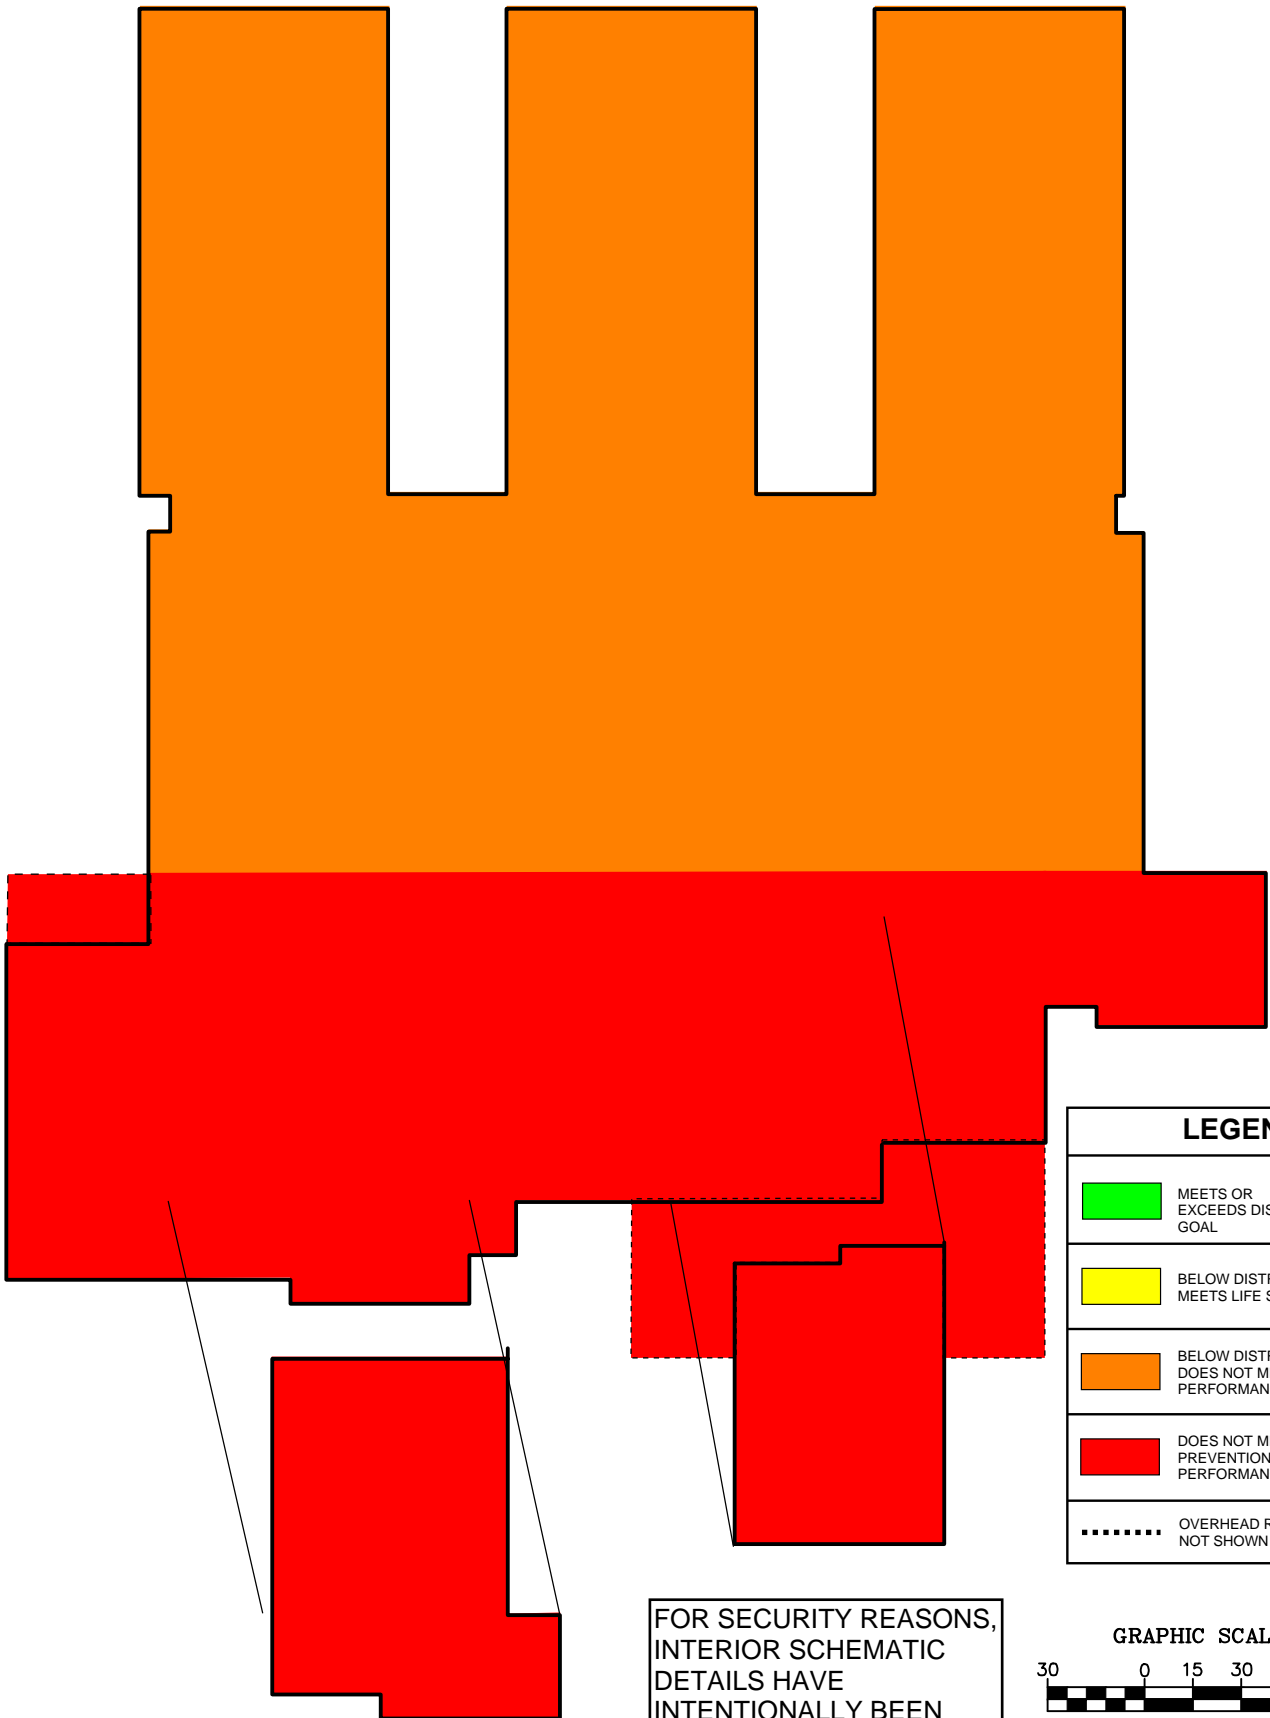






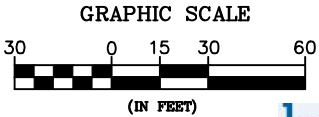


LEGEND	
	MEETS OR EXCEEDS DISTRICT GOAL
	BELOW DISTRICT GOAL / MEETS LIFE SAFETY
	BELOW DISTRICT GOAL / DOES NOT MEET LIFE SAFETY PERFORMANCE OBJECTIVE
	DOES NOT MEET COLLAPSE PREVENTION PERFORMANCE OBJECTIVE
	OVERHEAD ROOF EXTENT NOT SHOWN ON FLOOR PLAN

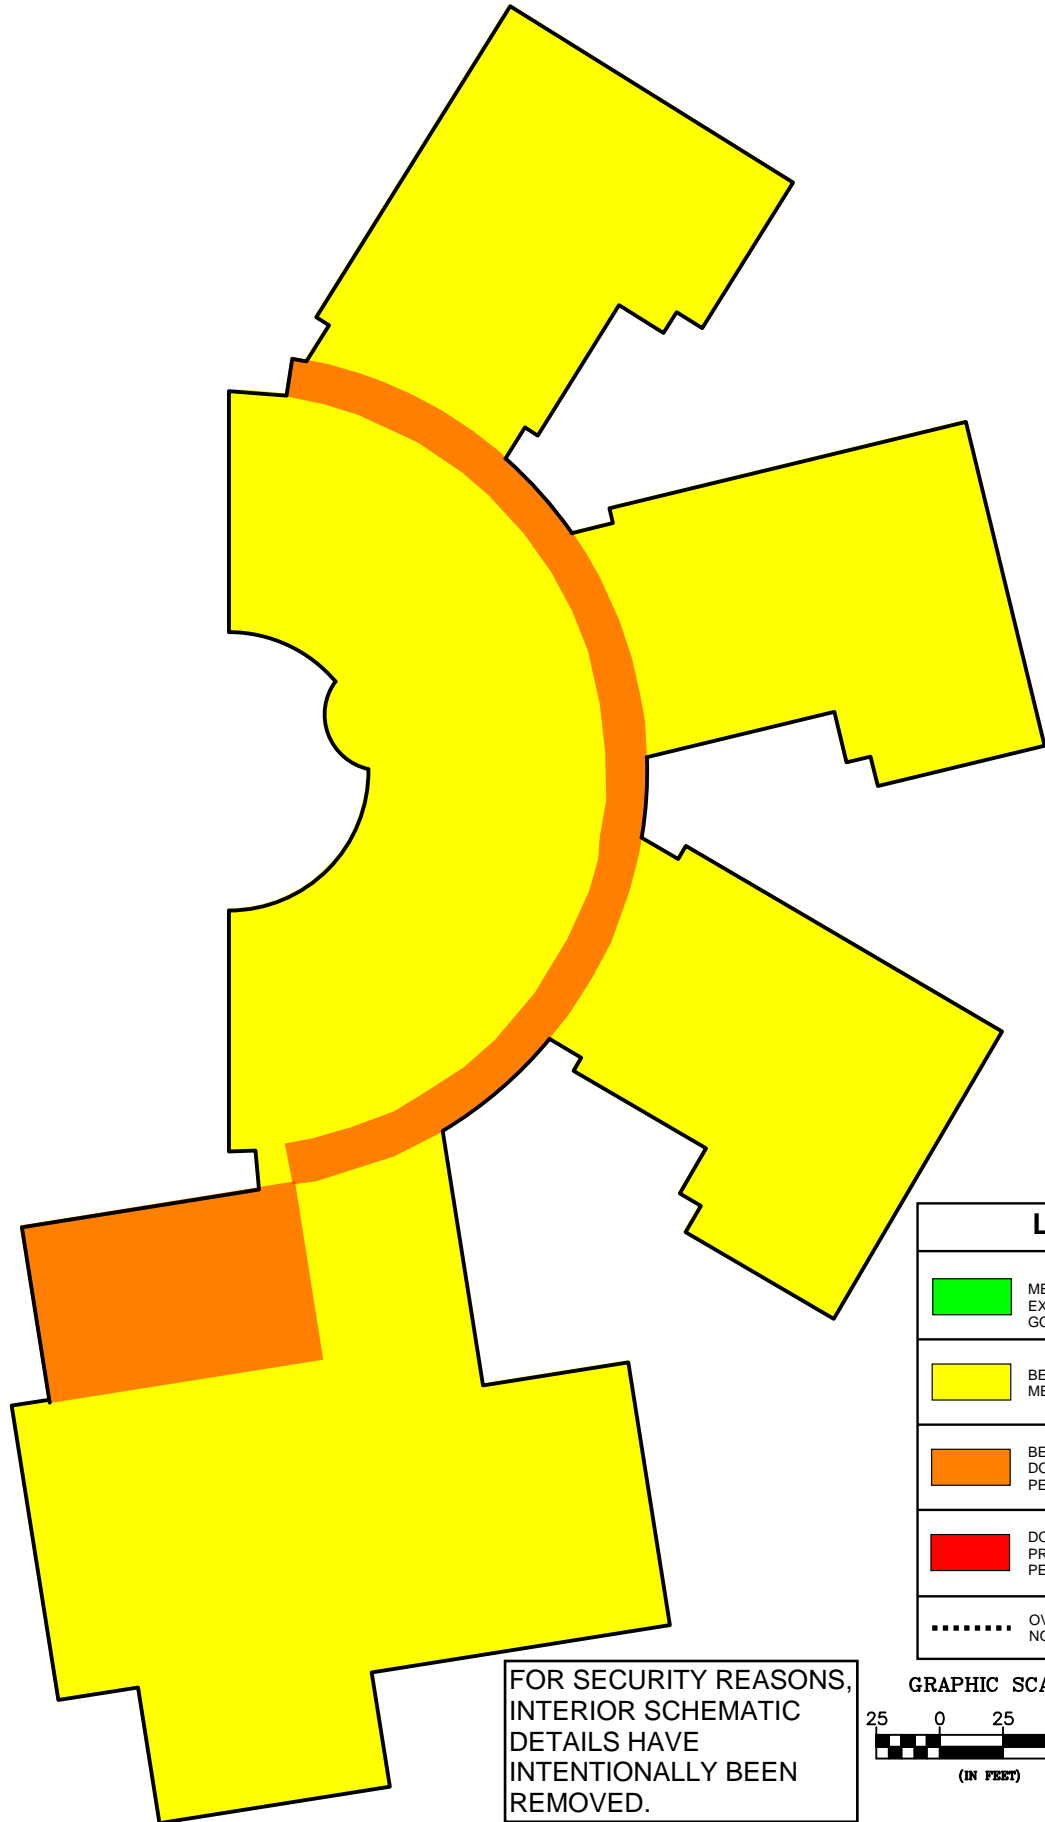
FOR SECURITY REASONS, INTERIOR SCHEMATIC DETAILS HAVE INTENTIONALLY BEEN REMOVED.







LEGEND	
	MEETS OR EXCEEDS DISTRICT GOAL
	BELOW DISTRICT GOAL / MEETS LIFE SAFETY
	BELOW DISTRICT GOAL / DOES NOT MEET LIFE SAFETY PERFORMANCE OBJECTIVE
	DOES NOT MEET COLLAPSE PREVENTION PERFORMANCE OBJECTIVE
	OVERHEAD ROOF EXTENT NOT SHOWN ON FLOOR PLAN

FOR SECURITY REASONS, INTERIOR SCHEMATIC DETAILS HAVE INTENTIONALLY BEEN REMOVED.

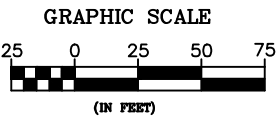

LEGEND


- MEETS OR EXCEEDS DISTRICT GOAL
- BELOW DISTRICT GOAL / MEETS LIFE SAFETY
- BELOW DISTRICT GOAL / DOES NOT MEET LIFE SAFETY PERFORMANCE OBJECTIVE
- DOES NOT MEET COLLAPSE PREVENTION PERFORMANCE OBJECTIVE
- OVERHEAD ROOF EXTENT NOT SHOWN ON FLOOR PLAN

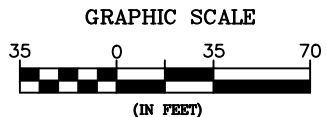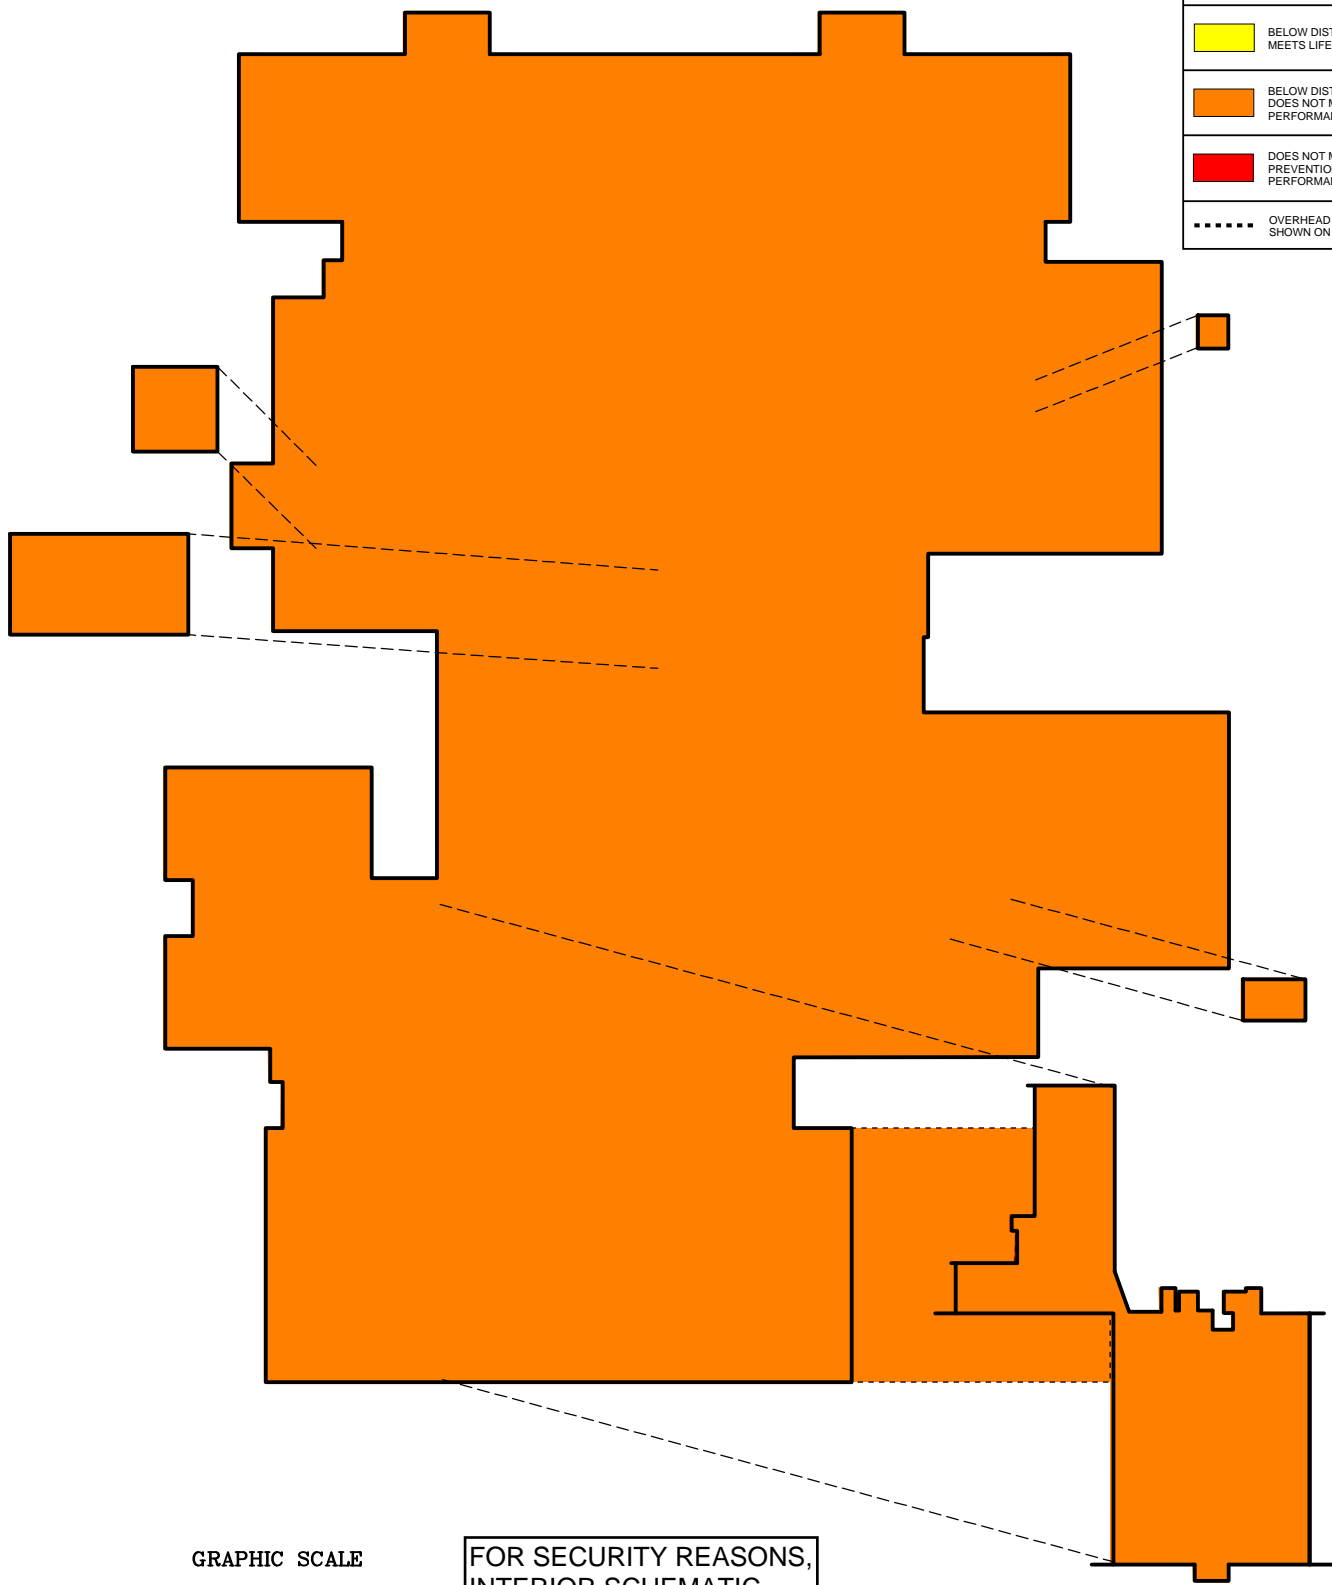






FOR SECURITY REASONS,
INTERIOR SCHEMATIC
DETAILS HAVE
INTENTIONALLY BEEN
REMOVED.

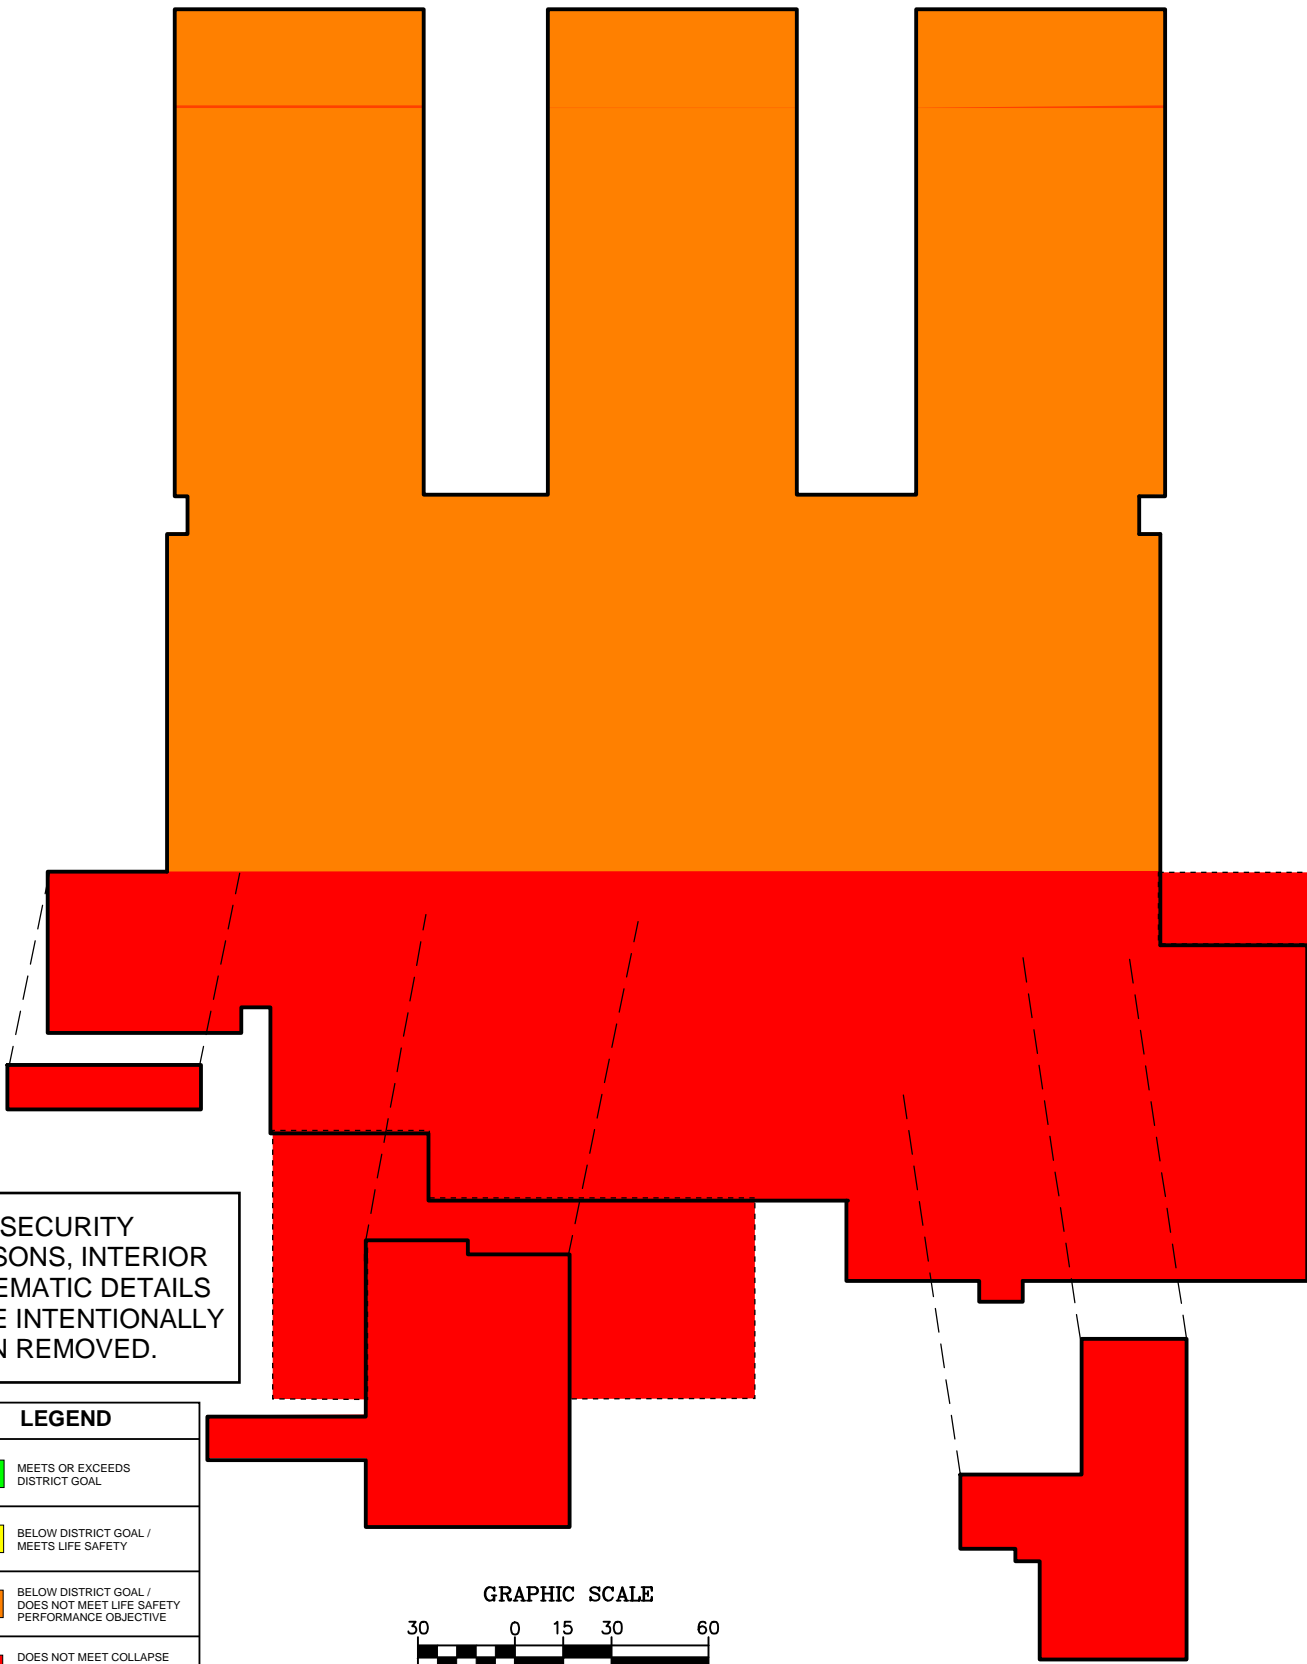
UPPER FLOOR








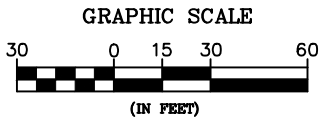


FOR SECURITY REASONS, INTERIOR SCHEMATIC DETAILS HAVE INTENTIONALLY BEEN REMOVED.

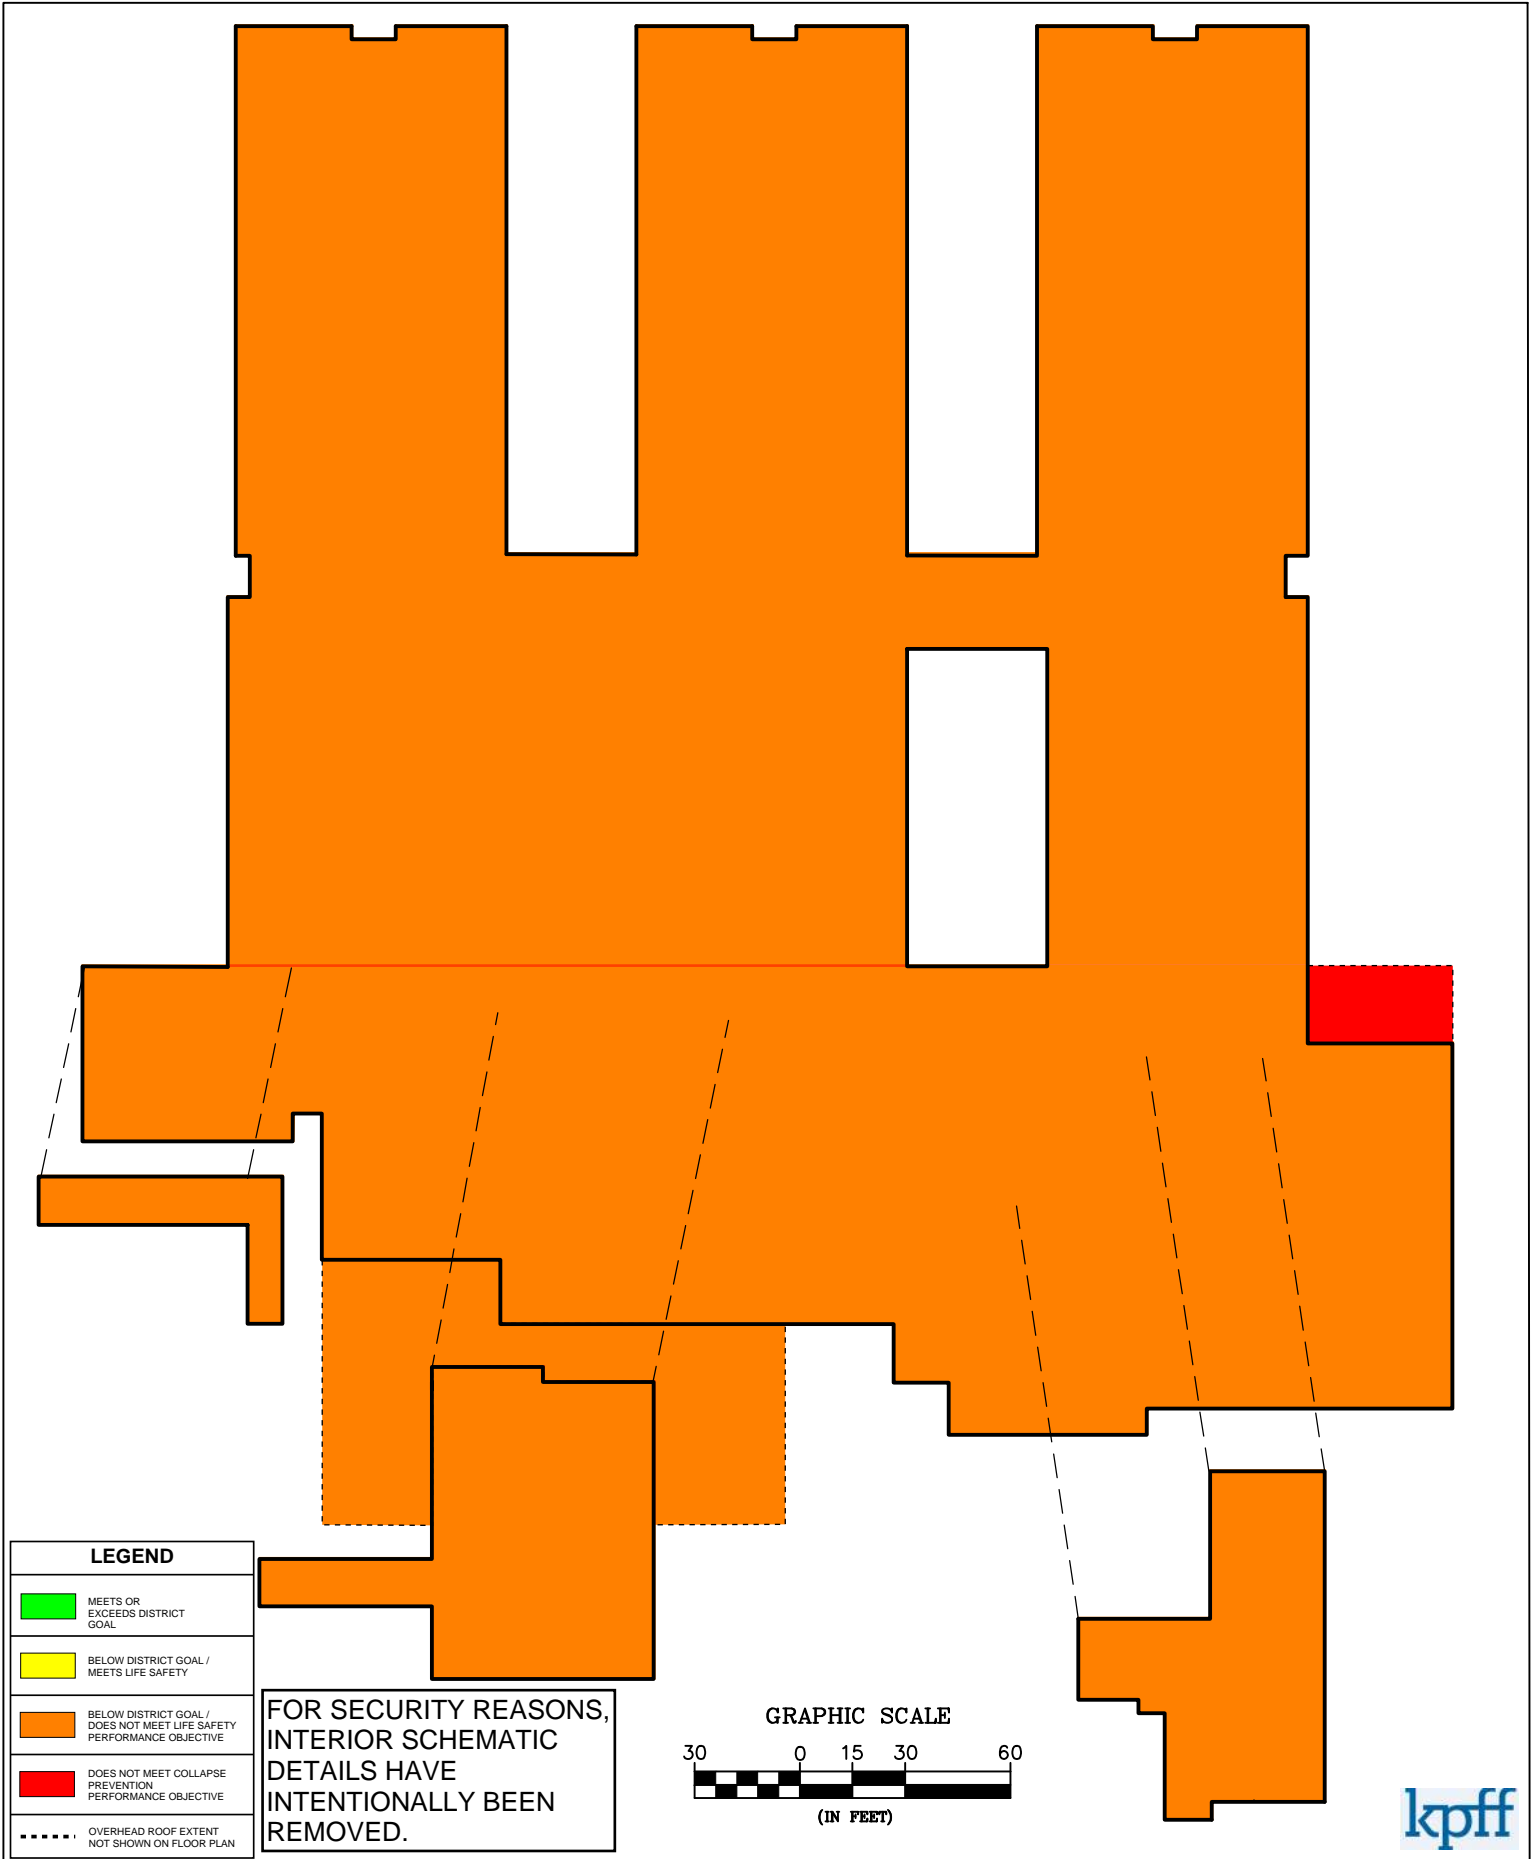
LEGEND	
	MEETS OR EXCEEDS DISTRICT GOAL
	BELOW DISTRICT GOAL / MEETS LIFE SAFETY
	BELOW DISTRICT GOAL / DOES NOT MEET LIFE SAFETY PERFORMANCE OBJECTIVE
	DOES NOT MEET COLLAPSE PREVENTION PERFORMANCE OBJECTIVE
	OVERHEAD ROOF EXTENT NOT SHOWN ON FLOOR PLAN







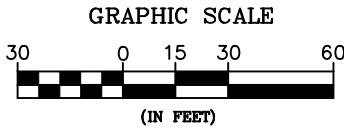


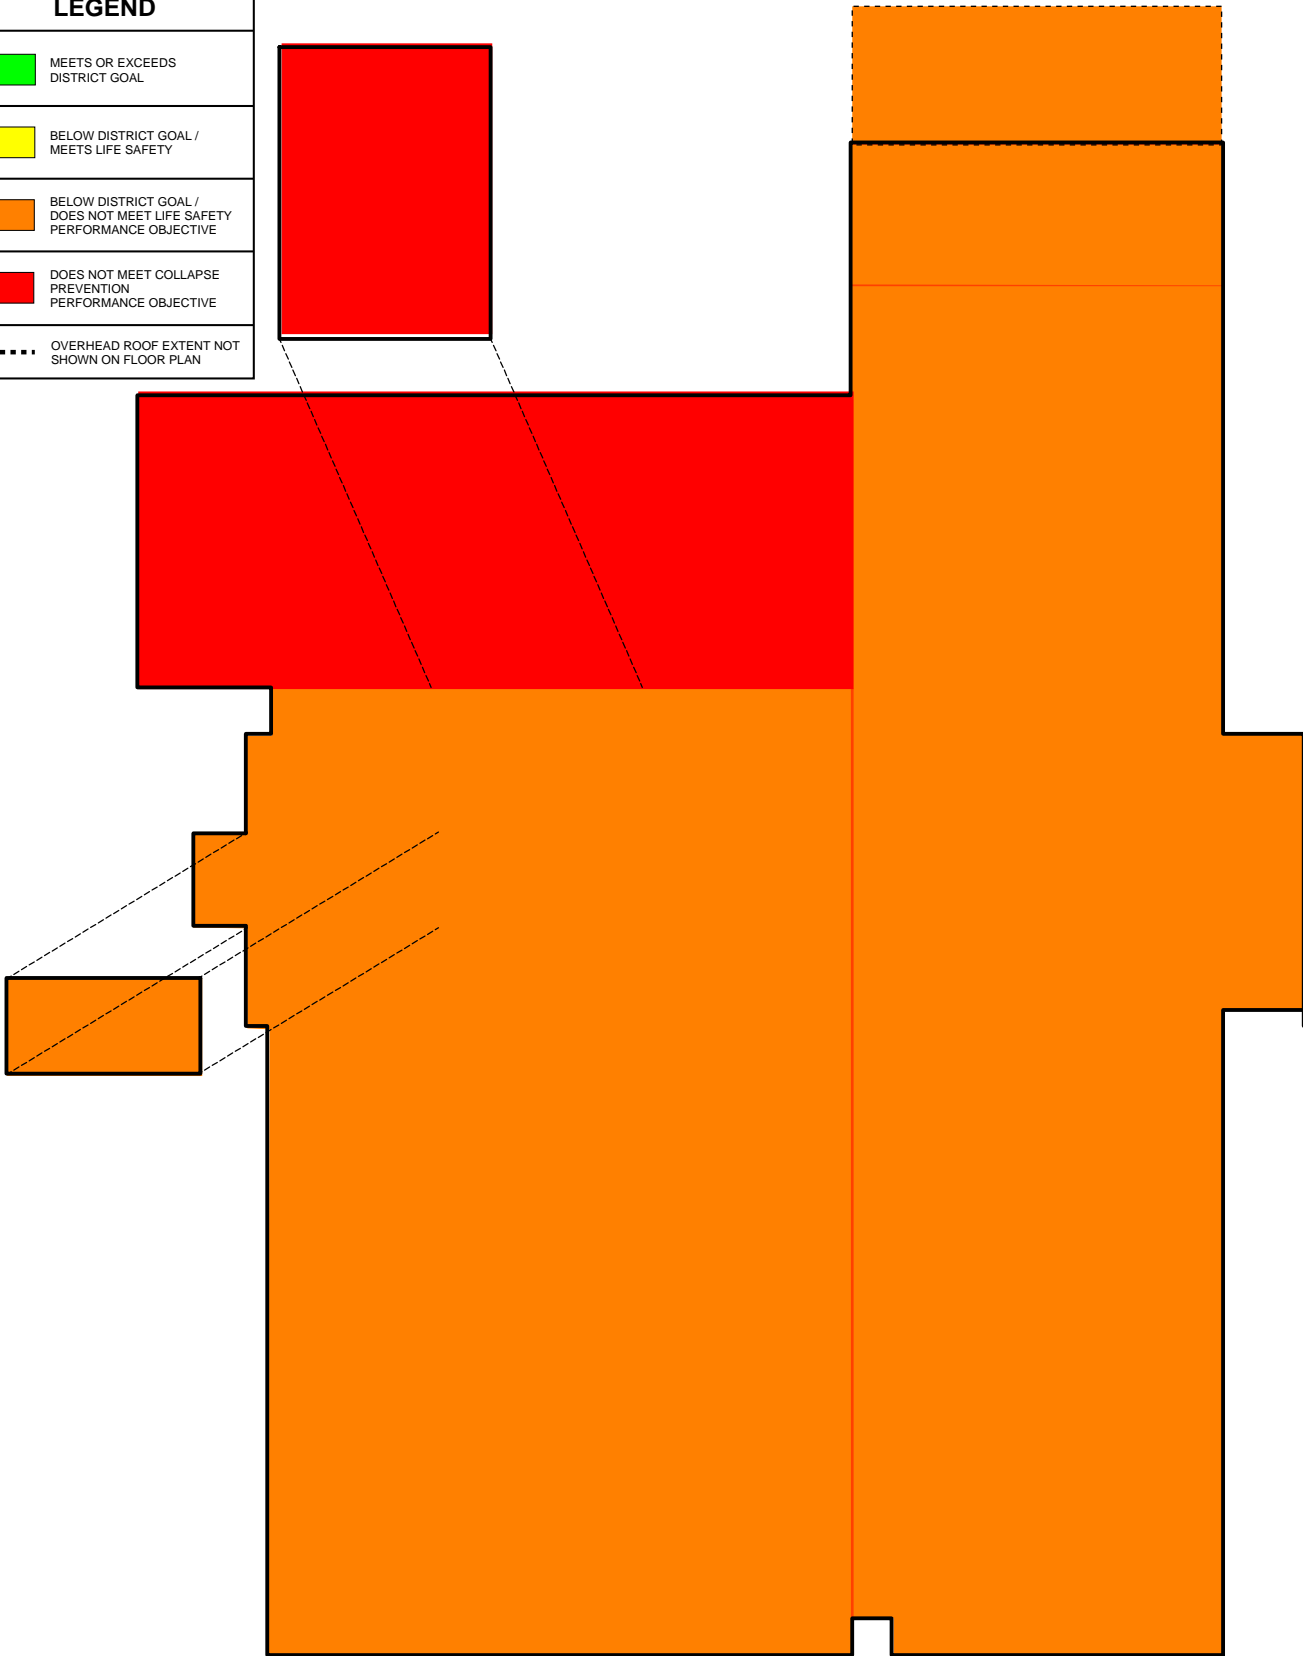
LEGEND	
	MEETS OR EXCEEDS DISTRICT GOAL
	BELOW DISTRICT GOAL / MEETS LIFE SAFETY
	BELOW DISTRICT GOAL / DOES NOT MEET LIFE SAFETY PERFORMANCE OBJECTIVE
	DOES NOT MEET COLLAPSE PREVENTION PERFORMANCE OBJECTIVE
	OVERHEAD ROOF EXTENT NOT SHOWN ON FLOOR PLAN

FOR SECURITY REASONS,
 INTERIOR SCHEMATIC
 DETAILS HAVE
 INTENTIONALLY BEEN
 REMOVED.




LEGEND


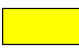



-  MEETS OR EXCEEDS DISTRICT GOAL
-  BELOW DISTRICT GOAL / MEETS LIFE SAFETY
-  BELOW DISTRICT GOAL / DOES NOT MEET LIFE SAFETY PERFORMANCE OBJECTIVE
-  DOES NOT MEET COLLAPSE PREVENTION PERFORMANCE OBJECTIVE
-  OVERHEAD ROOF EXTENT NOT SHOWN ON FLOOR PLAN

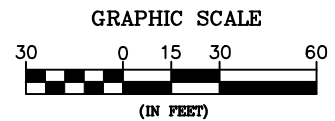



FOR SECURITY REASONS,
INTERIOR SCHEMATIC
DETAILS HAVE
INTENTIONALLY BEEN
REMOVED.








LEGEND

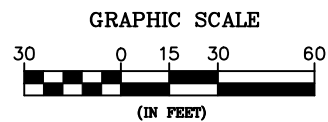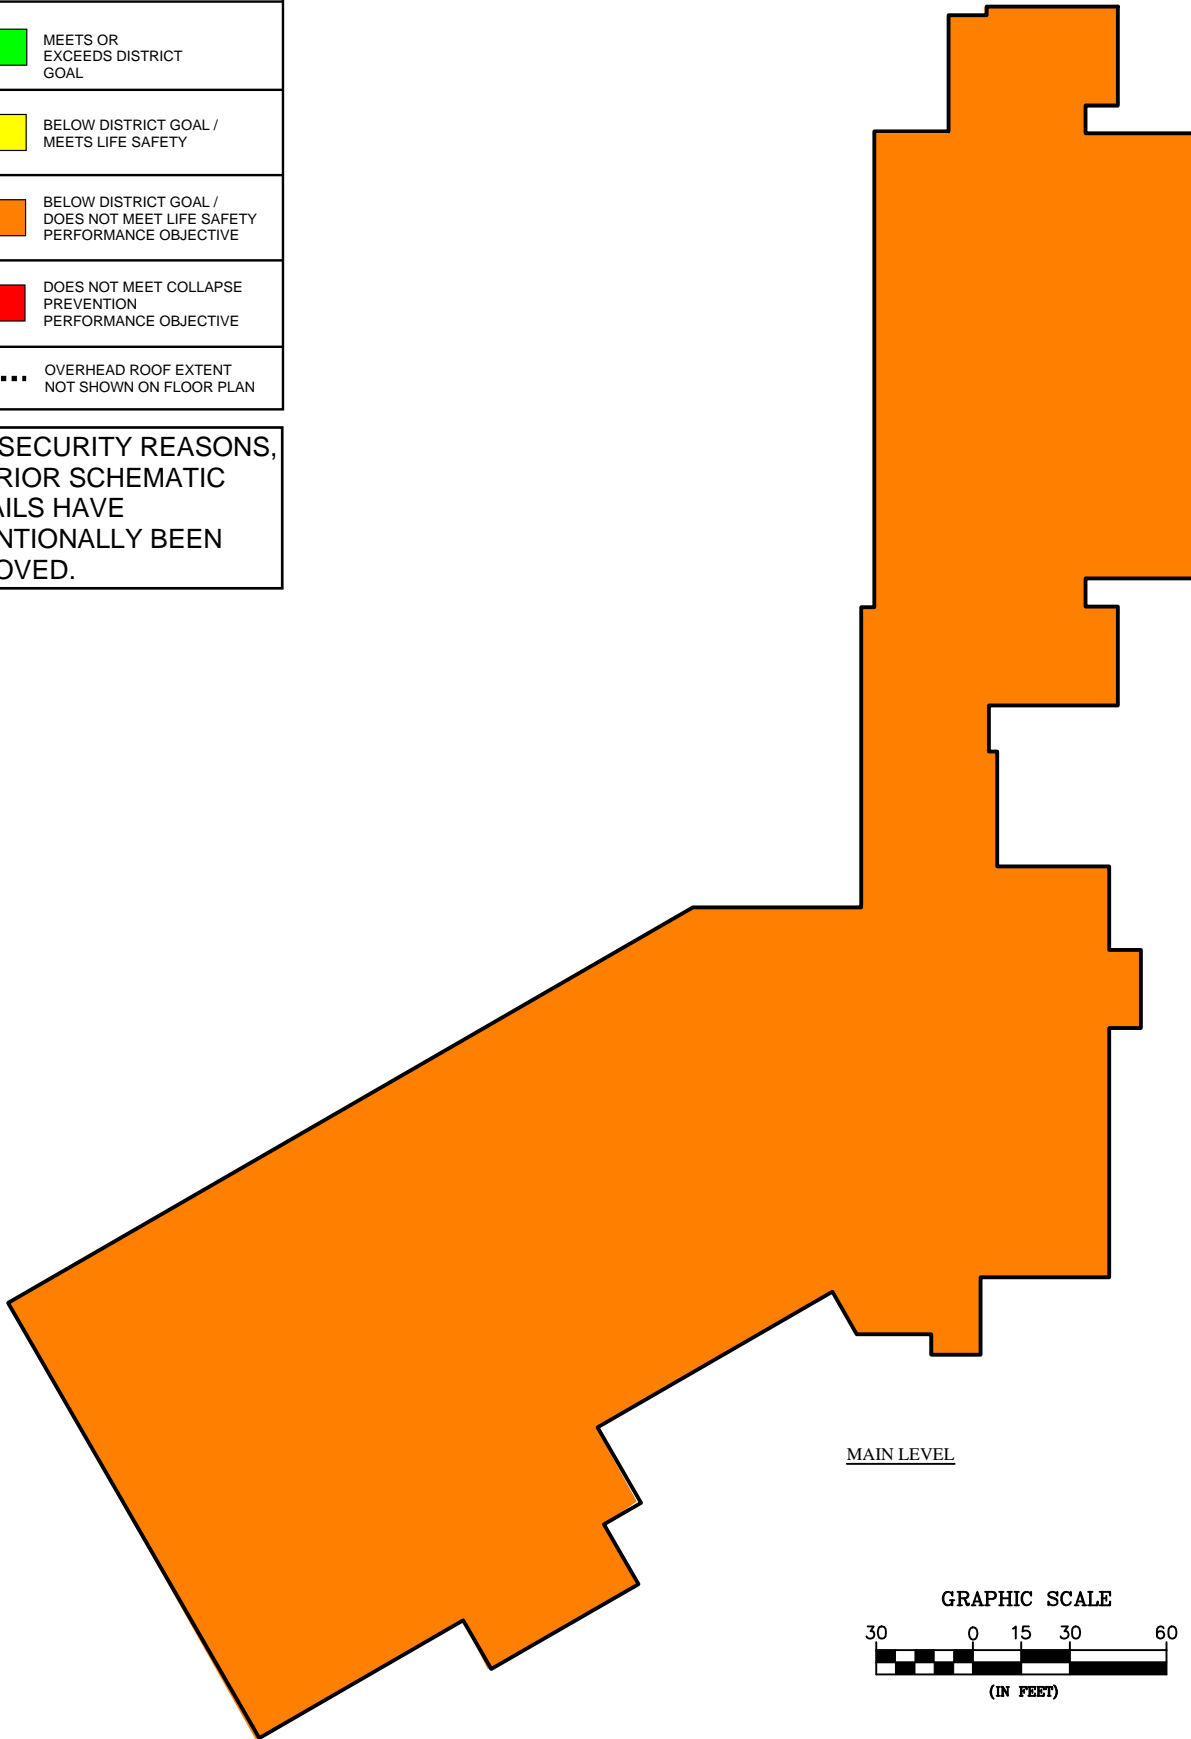-  MEETS OR EXCEEDS DISTRICT GOAL
-  BELOW DISTRICT GOAL / MEETS LIFE SAFETY
-  BELOW DISTRICT GOAL / DOES NOT MEET LIFE SAFETY PERFORMANCE OBJECTIVE
-  DOES NOT MEET COLLAPSE PREVENTION PERFORMANCE OBJECTIVE
-  OVERHEAD ROOF EXTENT NOT SHOWN ON FLOOR PLAN


FOR SECURITY REASONS, INTERIOR SCHEMATIC DETAILS HAVE INTENTIONALLY BEEN REMOVED.



LEGEND

-  MEETS OR EXCEEDS DISTRICT GOAL
-  BELOW DISTRICT GOAL / MEETS LIFE SAFETY
-  BELOW DISTRICT GOAL / DOES NOT MEET LIFE SAFETY PERFORMANCE OBJECTIVE
-  DOES NOT MEET COLLAPSE PREVENTION PERFORMANCE OBJECTIVE
-  OVERHEAD ROOF EXTENT NOT SHOWN ON FLOOR PLAN


FOR SECURITY REASONS, INTERIOR SCHEMATIC DETAILS HAVE INTENTIONALLY BEEN REMOVED.

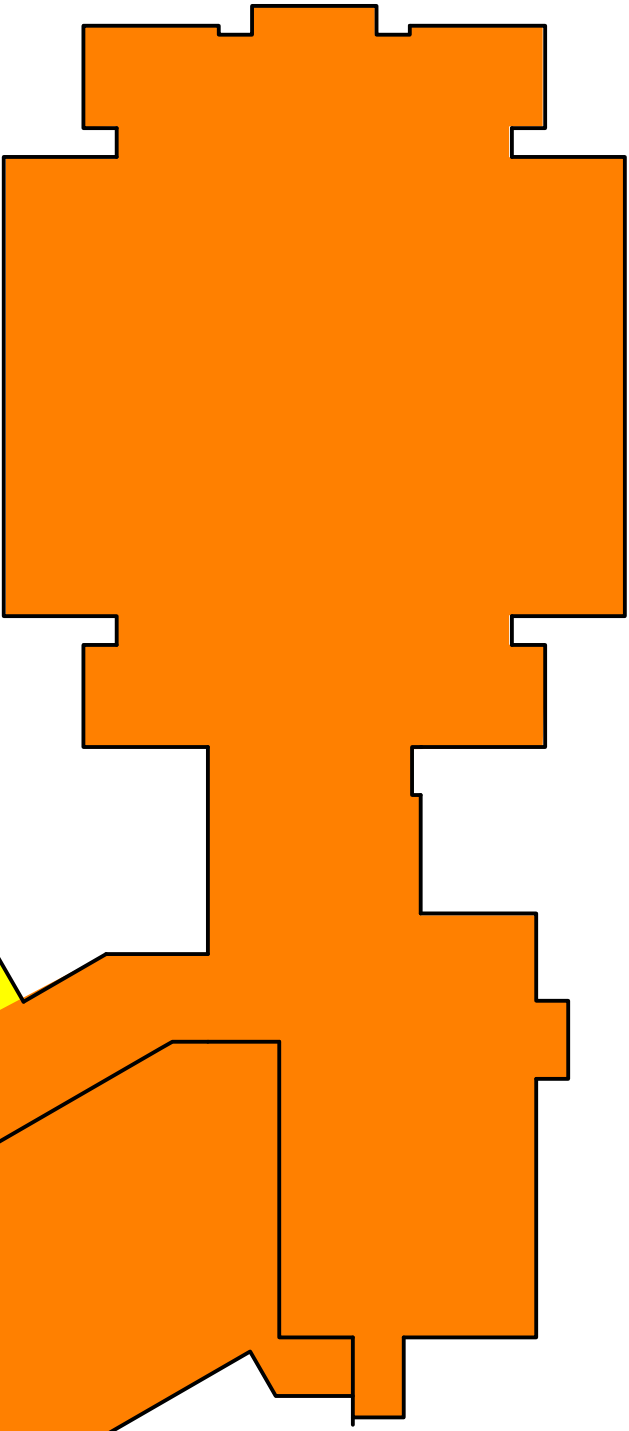

UPPER LEVEL


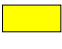


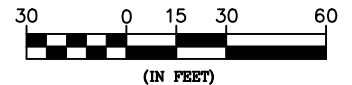


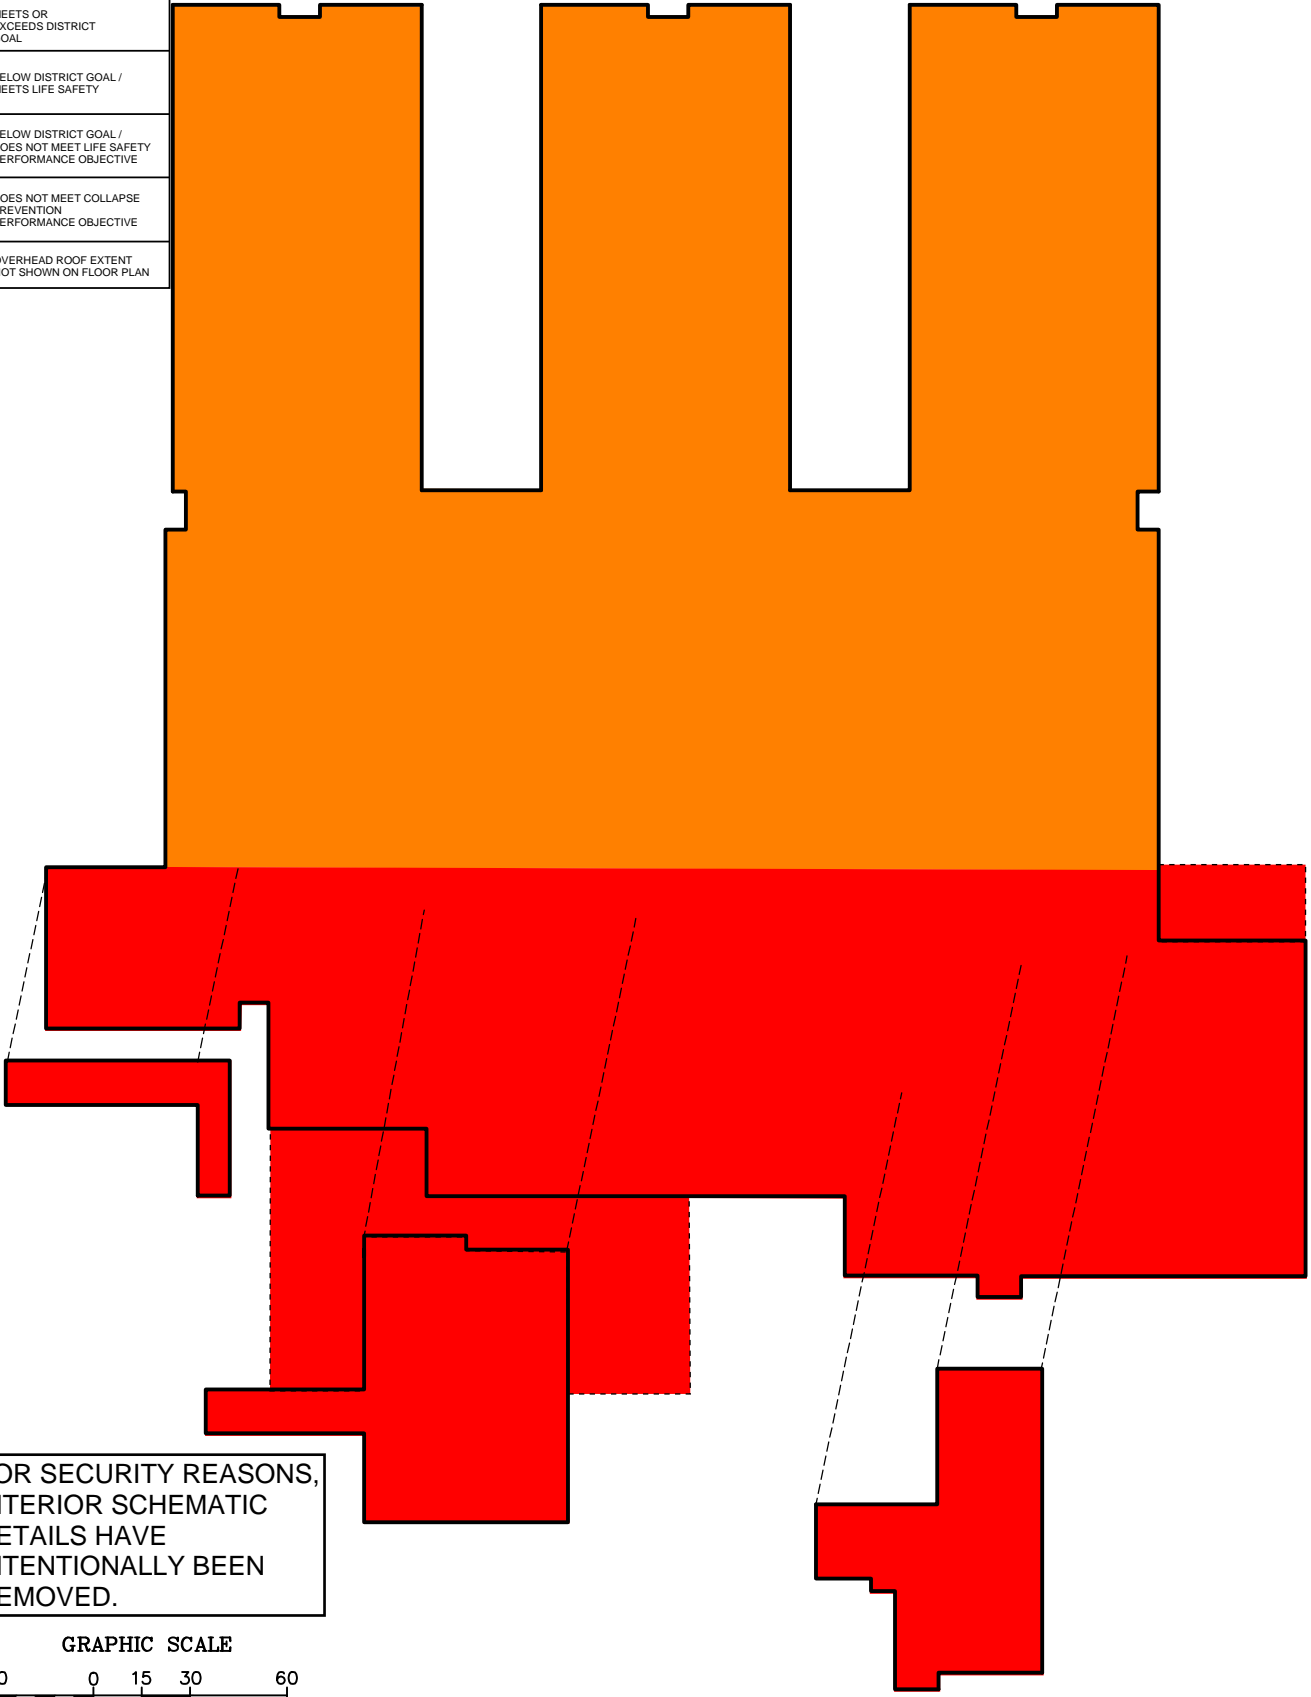
GRAPHIC SCALE




(IN FEET)

LEGEND

-  MEETS OR EXCEEDS DISTRICT GOAL
-  BELOW DISTRICT GOAL / MEETS LIFE SAFETY
-  BELOW DISTRICT GOAL / DOES NOT MEET LIFE SAFETY PERFORMANCE OBJECTIVE
-  DOES NOT MEET COLLAPSE PREVENTION PERFORMANCE OBJECTIVE
-  OVERHEAD ROOF EXTENT NOT SHOWN ON FLOOR PLAN





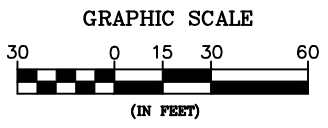


FOR SECURITY REASONS,
INTERIOR SCHEMATIC
DETAILS HAVE
INTENTIONALLY BEEN
REMOVED.






MAIN LEVEL

LEGEND	
	MEETS OR EXCEEDS DISTRICT GOAL
	BELOW DISTRICT GOAL / MEETS LIFE SAFETY
	BELOW DISTRICT GOAL / DOES NOT MEET LIFE SAFETY PERFORMANCE OBJECTIVE
	DOES NOT MEET COLLAPSE PREVENTION PERFORMANCE OBJECTIVE
	OVERHEAD ROOF EXTENT NOT SHOWN ON FLOOR PLAN


FOR SECURITY REASONS, INTERIOR SCHEMATIC DETAILS HAVE INTENTIONALLY BEEN REMOVED.

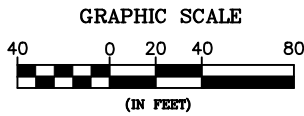



LEGEND

 MEETS OR EXCEEDS DISTRICT GOAL

 BELOW DISTRICT GOAL / MEETS LIFE SAFETY

 BELOW DISTRICT GOAL / DOES NOT MEET LIFE SAFETY PERFORMANCE OBJECTIVE


 DOES NOT MEET COLLAPSE PREVENTION PERFORMANCE OBJECTIVE

 OVERHEAD ROOF EXTENT NOT SHOWN ON FLOOR PLAN


FOR SECURITY REASONS, INTERIOR SCHEMATIC DETAILS HAVE INTENTIONALLY BEEN REMOVED.




MEZZANINE

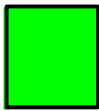



MEZZANINE

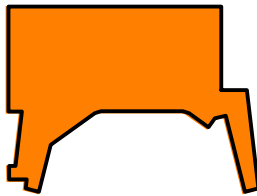

UNDER STAGE

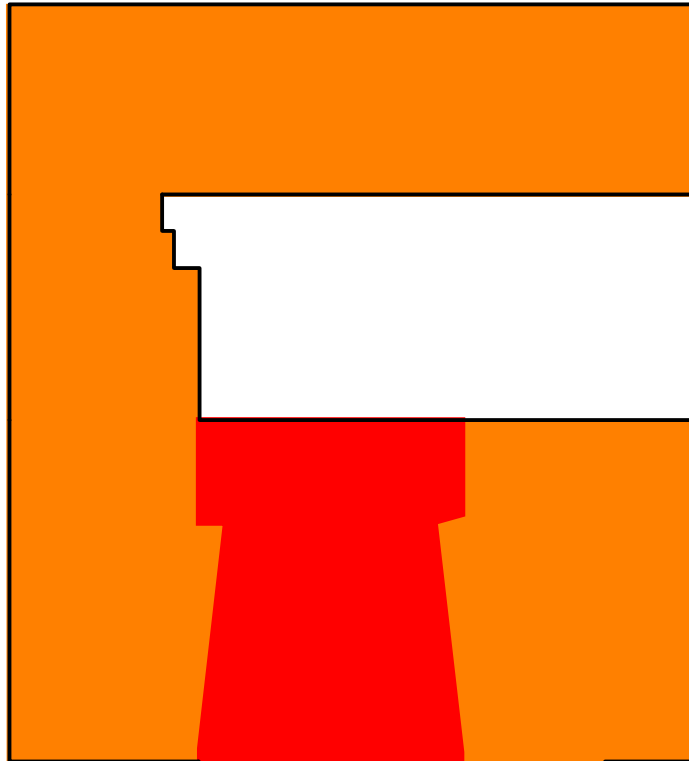



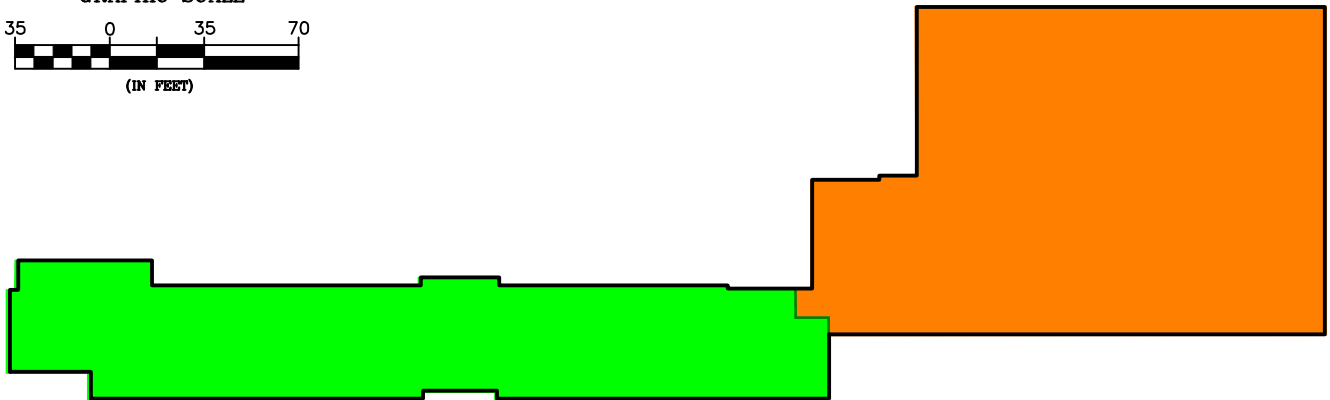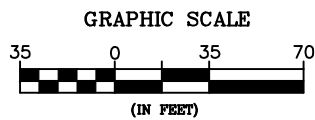


ATTIC LEVEL






LOWER LEVEL



LEGEND


-  MEETS OR EXCEEDS DISTRICT GOAL
-  BELOW DISTRICT GOAL / MEETS LIFE SAFETY
-  BELOW DISTRICT GOAL / DOES NOT MEET LIFE SAFETY PERFORMANCE OBJECTIVE
-  DOES NOT MEET COLLAPSE PREVENTION PERFORMANCE OBJECTIVE
-  OVERHEAD ROOF EXTENT NOT SHOWN ON FLOOR PLAN



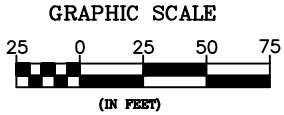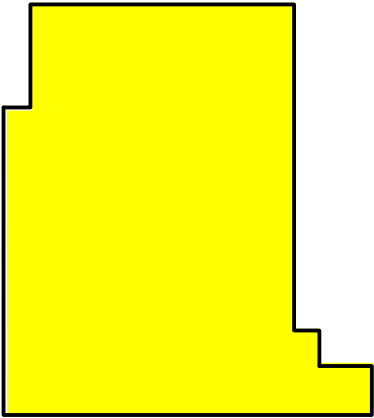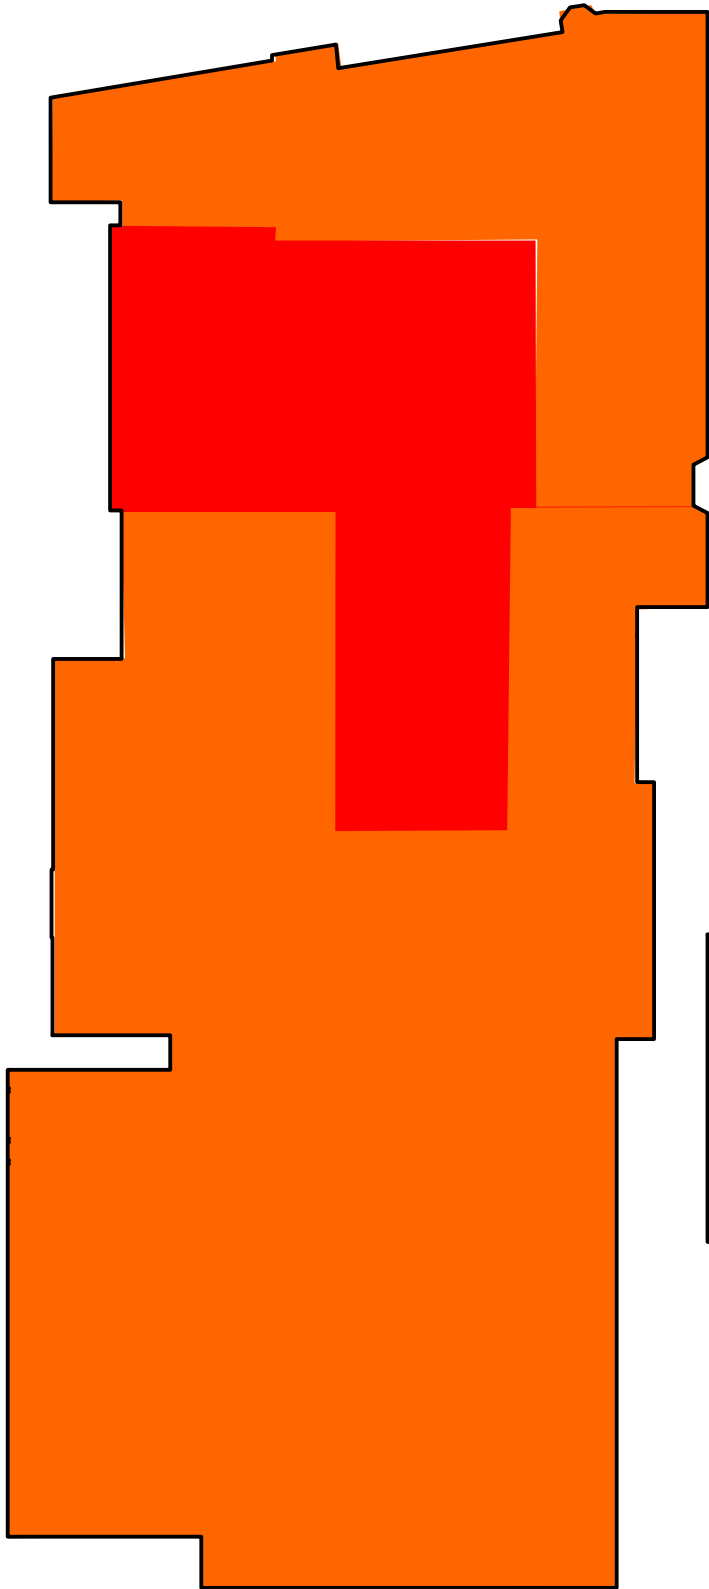


FOR SECURITY REASONS, INTERIOR SCHEMATIC DETAILS HAVE INTENTIONALLY BEEN REMOVED.

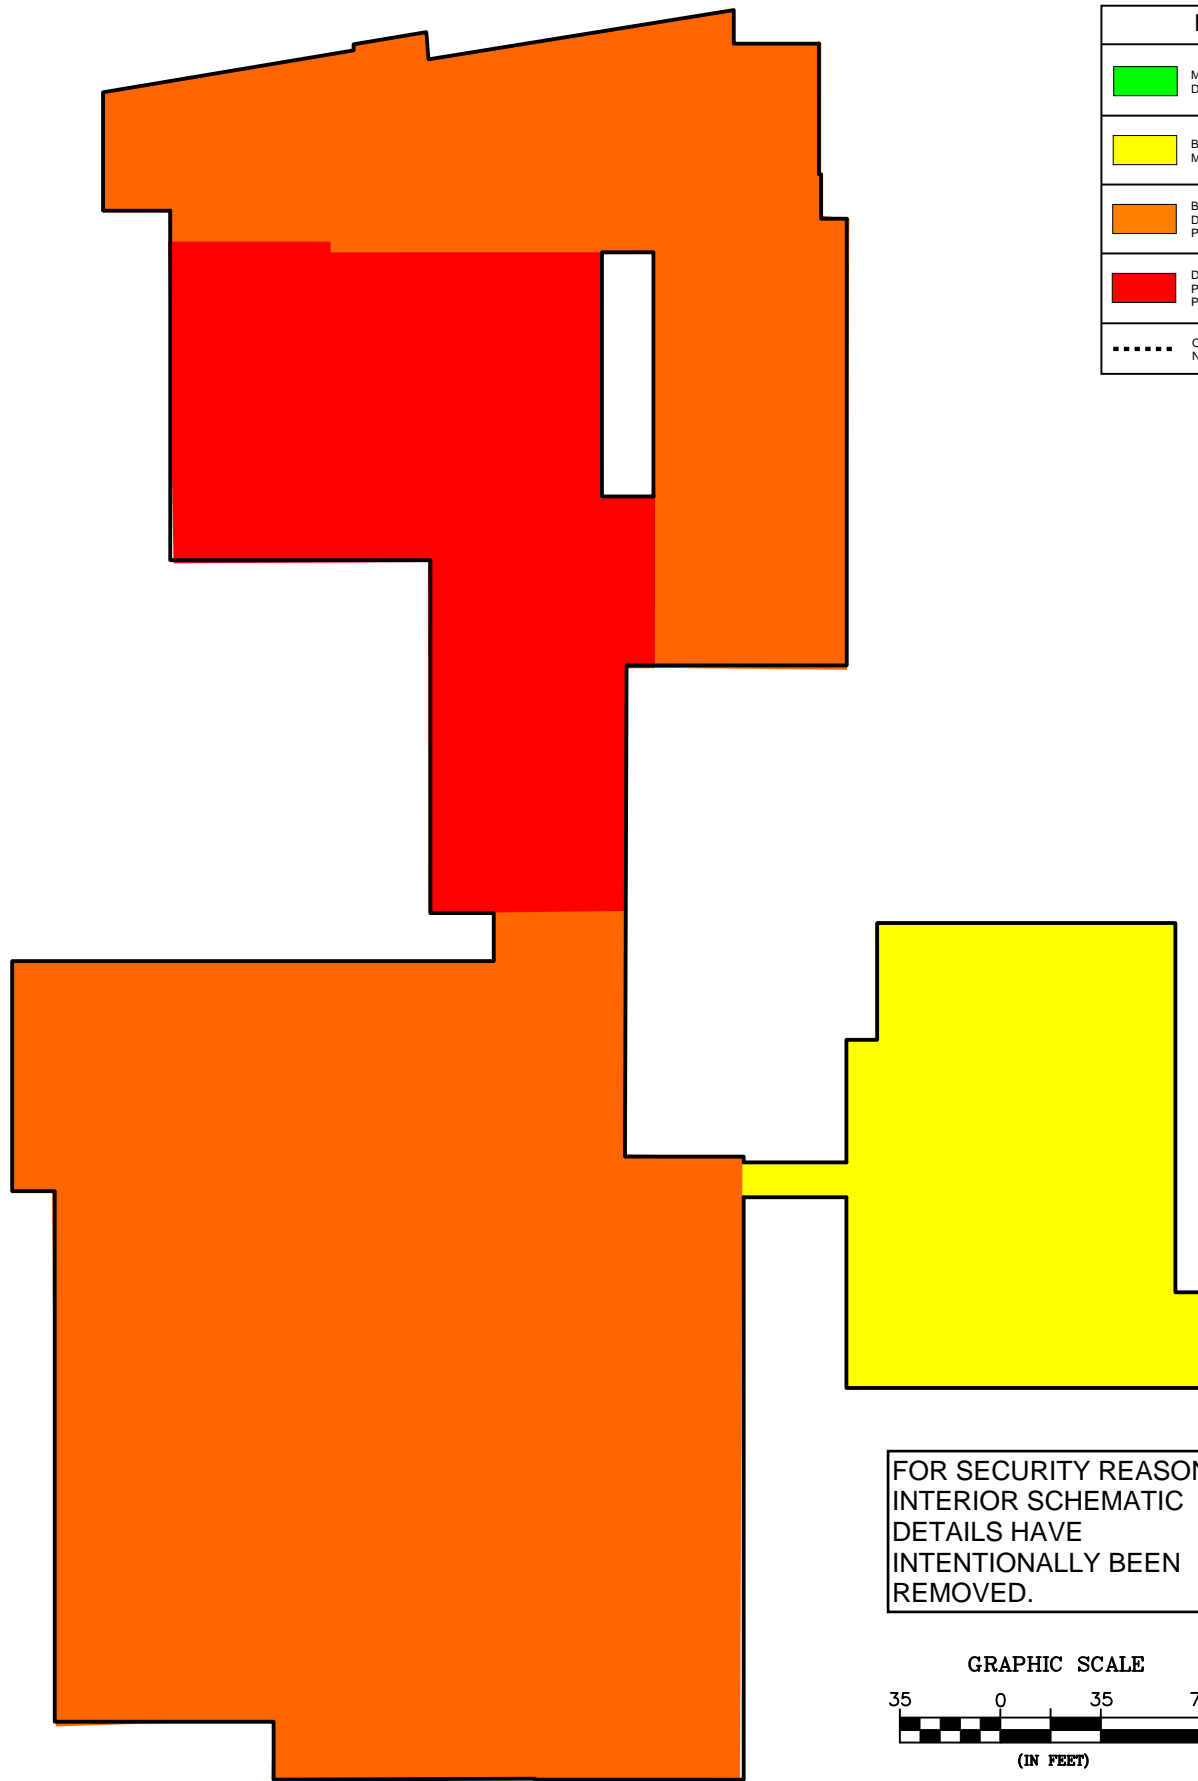


MAIN FLOOR





LEGEND	
	MEETS OR EXCEEDS DISTRICT GOAL
	BELOW DISTRICT GOAL / MEETS LIFE SAFETY
	BELOW DISTRICT GOAL / DOES NOT MEET LIFE SAFETY PERFORMANCE OBJECTIVE
	DOES NOT MEET COLLAPSE PREVENTION PERFORMANCE OBJECTIVE
	OVERHEAD ROOF EXTENT NOT SHOWN ON FLOOR PLAN



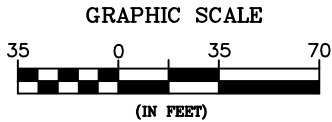


FOR SECURITY REASONS, INTERIOR SCHEMATIC DETAILS HAVE INTENTIONALLY BEEN REMOVED.




UPPER FLOOR




FOR SECURITY REASONS,
 INTERIOR SCHEMATIC
 DETAILS HAVE
 INTENTIONALLY BEEN
 REMOVED.



LEGEND	
	MEETS OR EXCEEDS DISTRICT GOAL
	BELOW DISTRICT GOAL / MEETS LIFE SAFETY
	BELOW DISTRICT GOAL / DOES NOT MEET LIFE SAFETY PERFORMANCE OBJECTIVE
	DOES NOT MEET COLLAPSE PREVENTION PERFORMANCE OBJECTIVE
	OVERHEAD ROOF EXTENT NOT SHOWN ON FLOOR PLAN

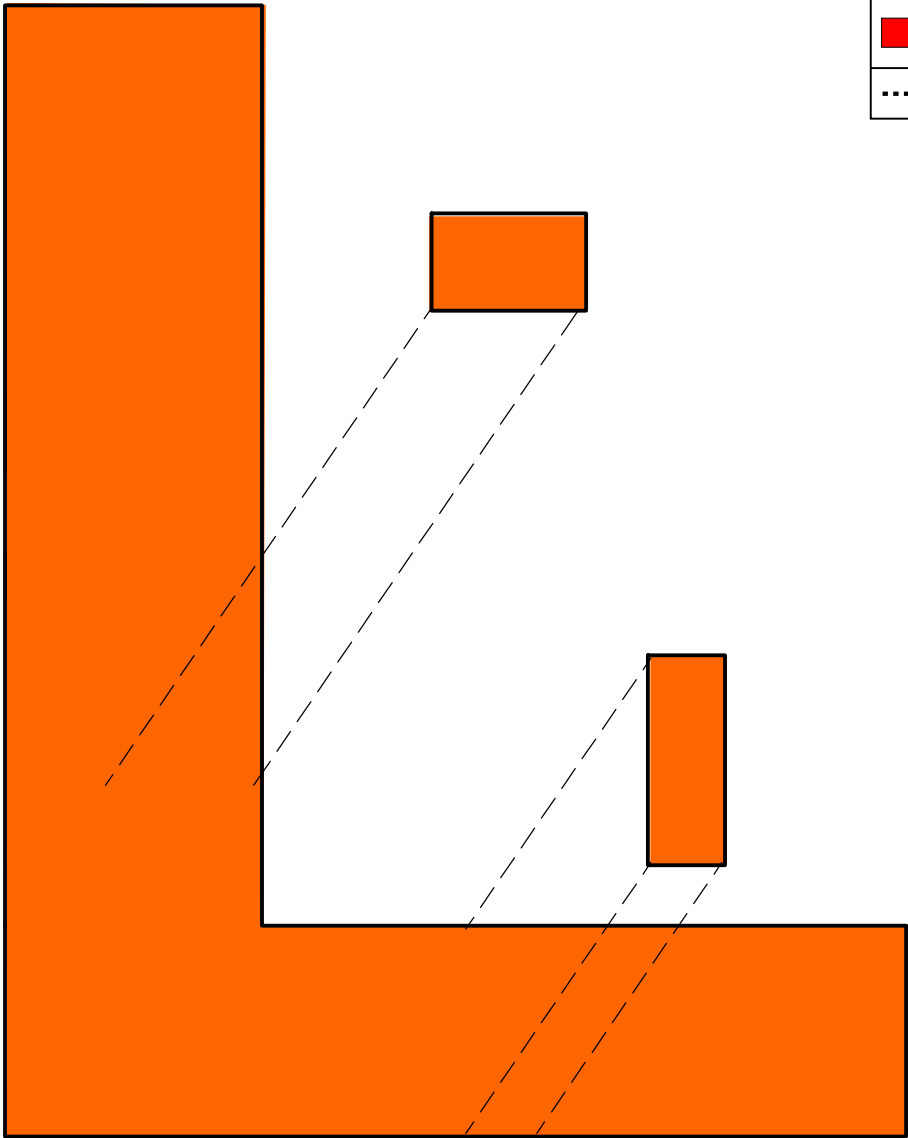

WEST ANNEX

GRAPHIC SCALE

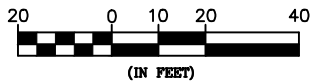

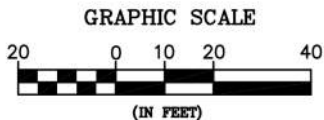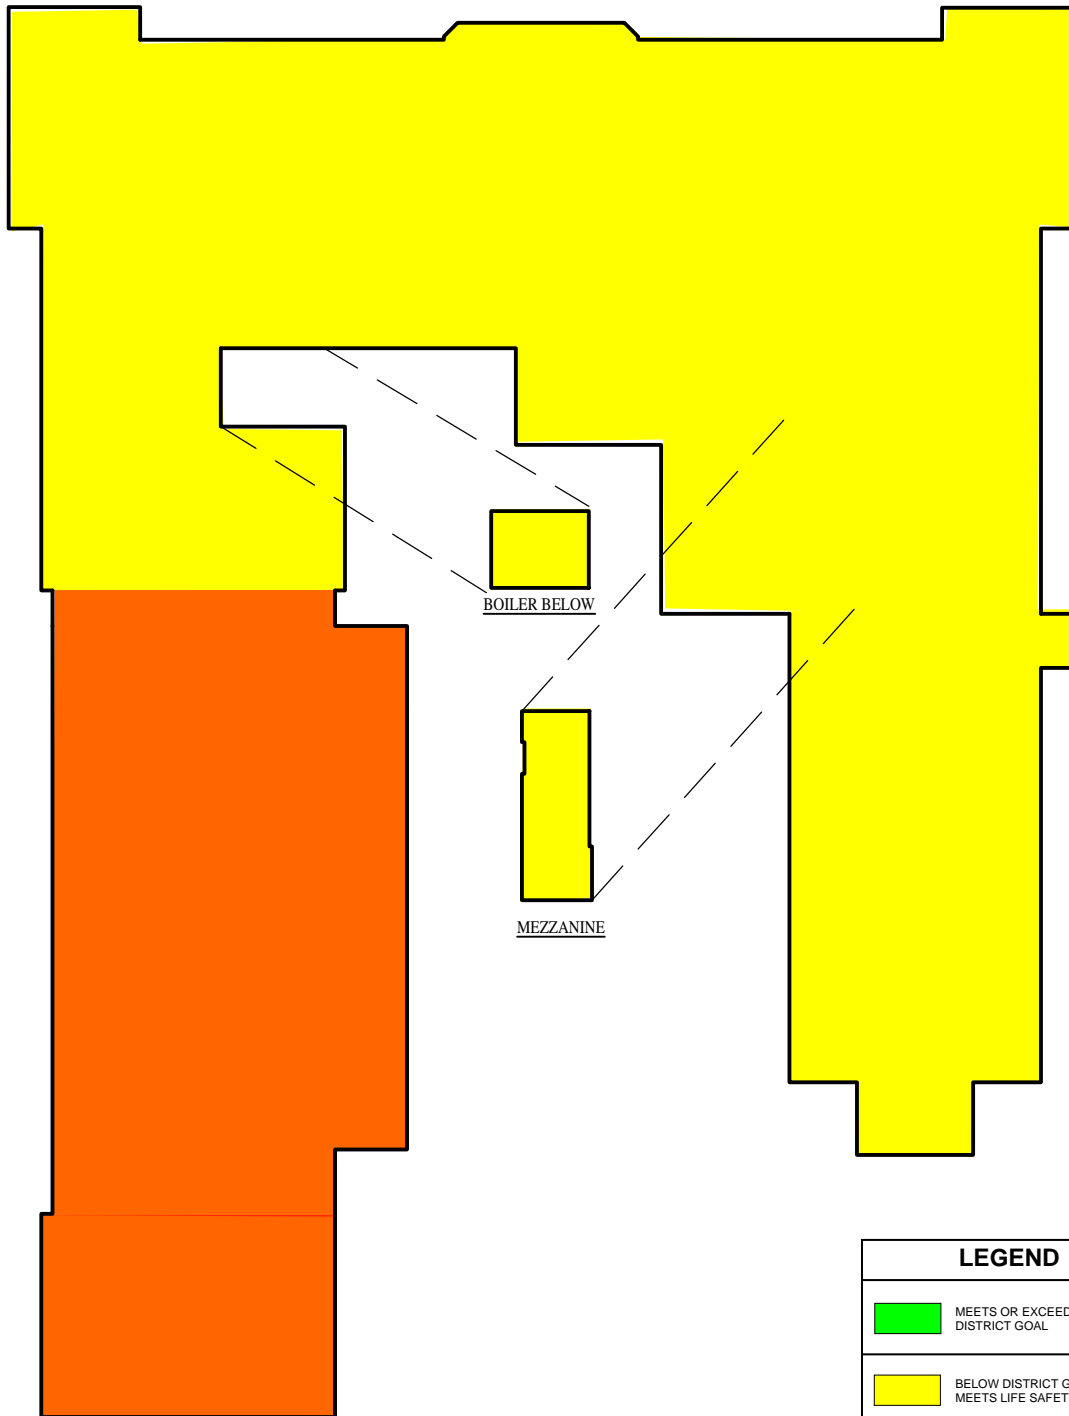






FOR SECURITY REASONS,
 INTERIOR SCHEMATIC
 DETAILS HAVE
 INTENTIONALLY BEEN
 REMOVED.


LEGEND	
	MEETS OR EXCEEDS DISTRICT GOAL
	BELOW DISTRICT GOAL / MEETS LIFE SAFETY
	BELOW DISTRICT GOAL / DOES NOT MEET LIFE SAFETY PERFORMANCE OBJECTIVE
	DOES NOT MEET COLLAPSE PREVENTION PERFORMANCE OBJECTIVE
	OVERHEAD ROOF EXTENT NOT SHOWN ON FLOOR PLAN




LEGEND

-  MEETS OR EXCEEDS DISTRICT GOAL
-  BELOW DISTRICT GOAL / MEETS LIFE SAFETY
-  BELOW DISTRICT GOAL / DOES NOT MEET LIFE SAFETY PERFORMANCE OBJECTIVE
-  DOES NOT MEET COLLAPSE PREVENTION PERFORMANCE OBJECTIVE
-  OVERHEAD ROOF EXTENT NOT SHOWN ON FLOOR PLAN

FOR SECURITY REASONS,
INTERIOR SCHEMATIC
DETAILS HAVE
INTENTIONALLY BEEN
REMOVED.

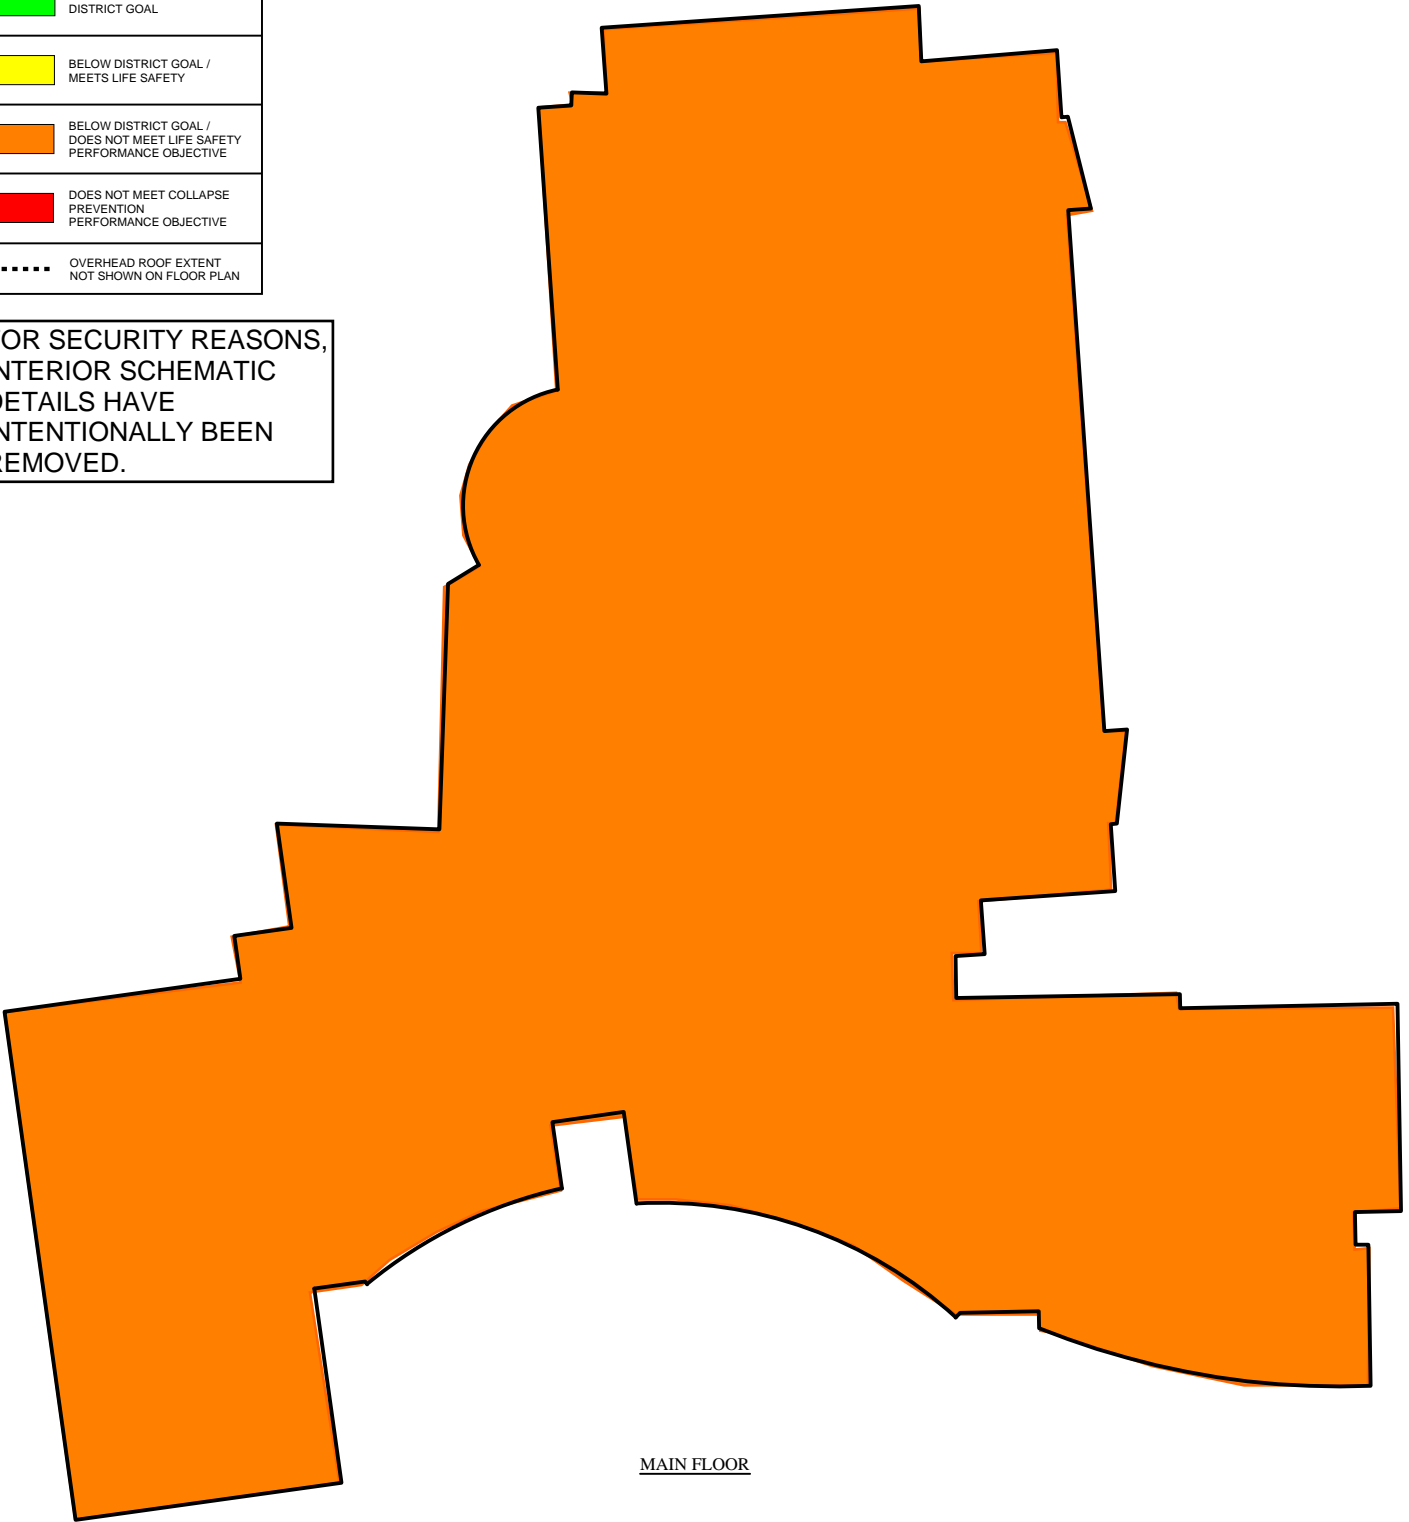


MAIN FLOOR

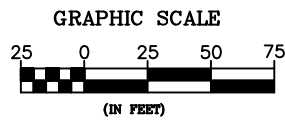


LEGEND


- MEETS OR EXCEEDS DISTRICT GOAL
- BELOW DISTRICT GOAL / MEETS LIFE SAFETY
- BELOW DISTRICT GOAL / DOES NOT MEET LIFE SAFETY PERFORMANCE OBJECTIVE
- DOES NOT MEET COLLAPSE PREVENTION PERFORMANCE OBJECTIVE
- OVERHEAD ROOF EXTENT NOT SHOWN ON FLOOR PLAN

FOR SECURITY REASONS, INTERIOR SCHEMATIC DETAILS HAVE INTENTIONALLY BEEN REMOVED.

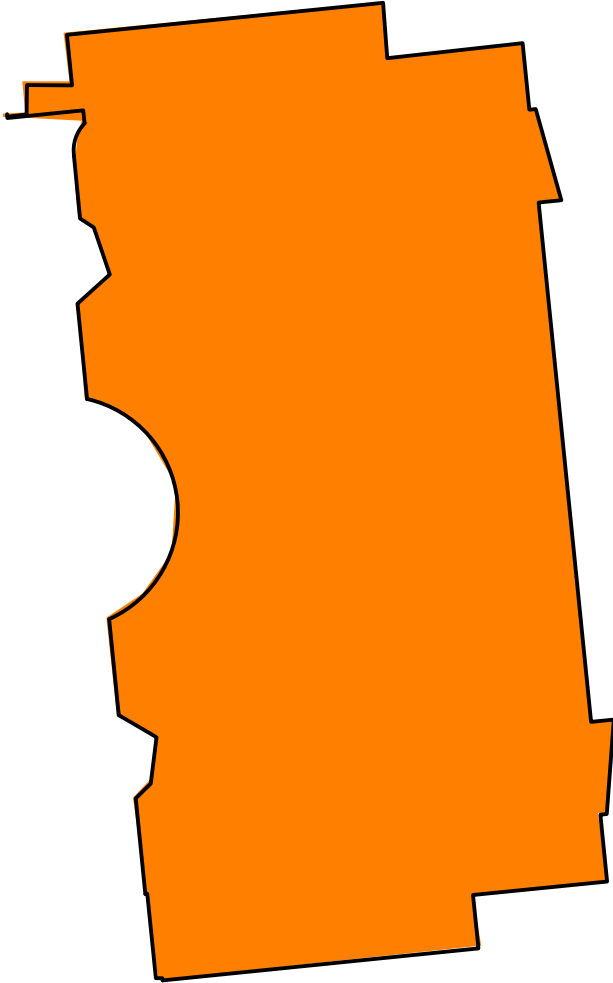



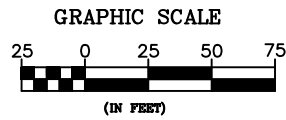

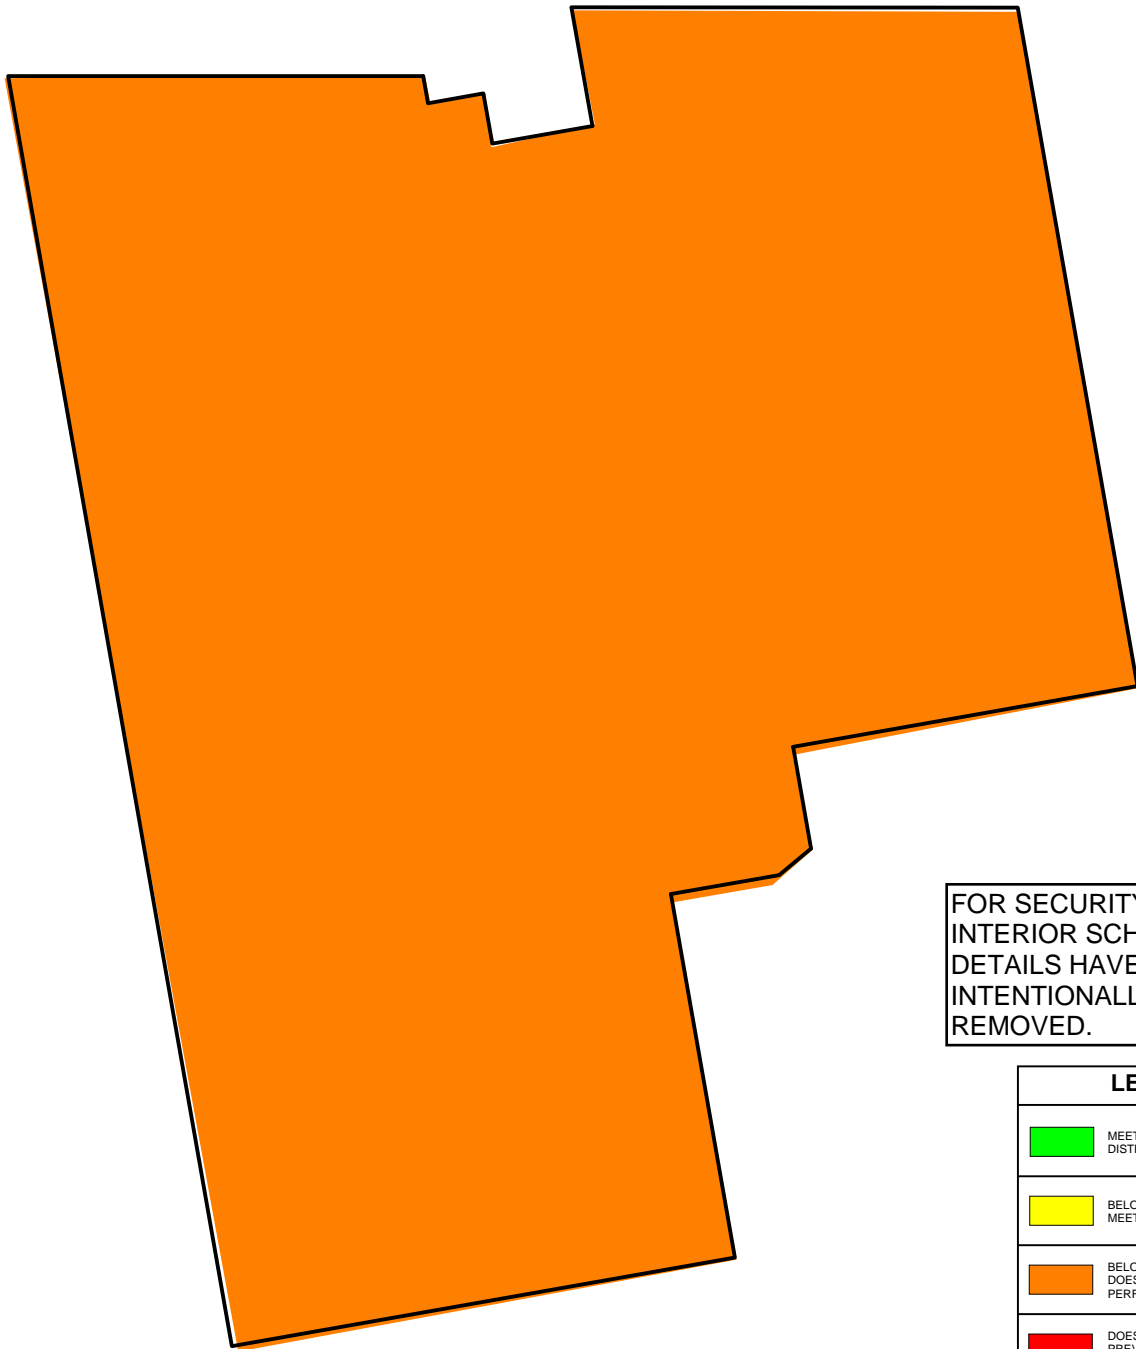
UPPER FLOOR







LOWER FLOOR

FOR SECURITY REASONS,
INTERIOR SCHEMATIC
DETAILS HAVE
INTENTIONALLY BEEN
REMOVED.

LEGEND	
	MEETS OR EXCEEDS DISTRICT GOAL
	BELOW DISTRICT GOAL / MEETS LIFE SAFETY
	BELOW DISTRICT GOAL / DOES NOT MEET LIFE SAFETY PERFORMANCE OBJECTIVE
	DOES NOT MEET COLLAPSE PREVENTION PERFORMANCE OBJECTIVE
	OVERHEAD ROOF EXTENT NOT SHOWN ON FLOOR PLAN

GRAPHIC SCALE

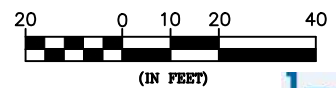

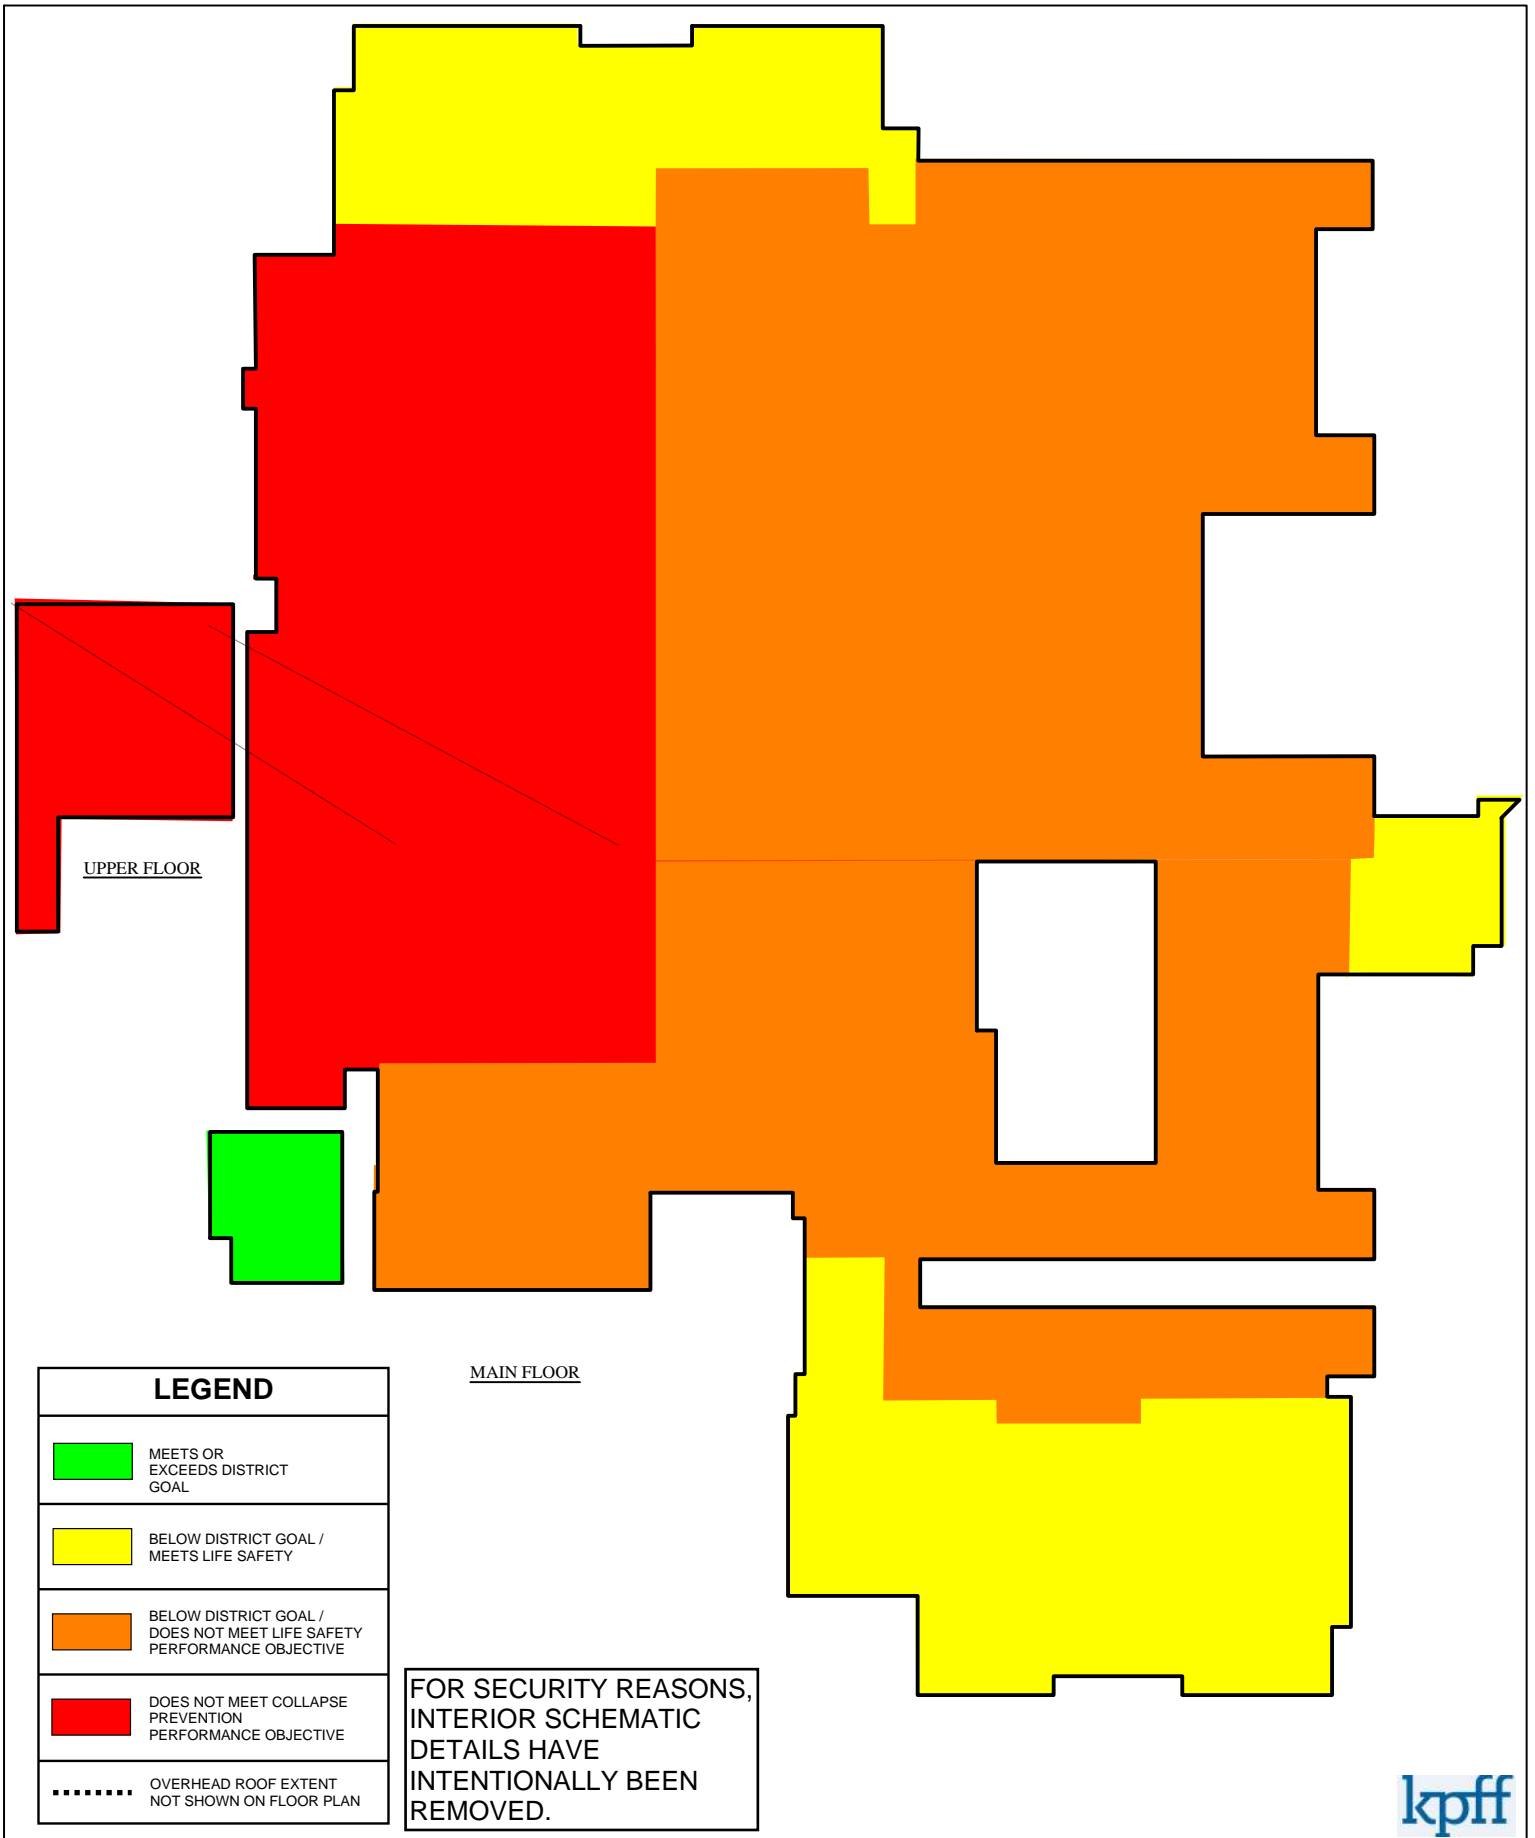


LEGEND

- MEETS OR EXCEEDS DISTRICT GOAL
- BELOW DISTRICT GOAL / MEETS LIFE SAFETY
- BELOW DISTRICT GOAL / DOES NOT MEET LIFE SAFETY PERFORMANCE OBJECTIVE
- DOES NOT MEET COLLAPSE PREVENTION PERFORMANCE OBJECTIVE
- OVERHEAD ROOF EXTENT NOT SHOWN ON FLOOR PLAN



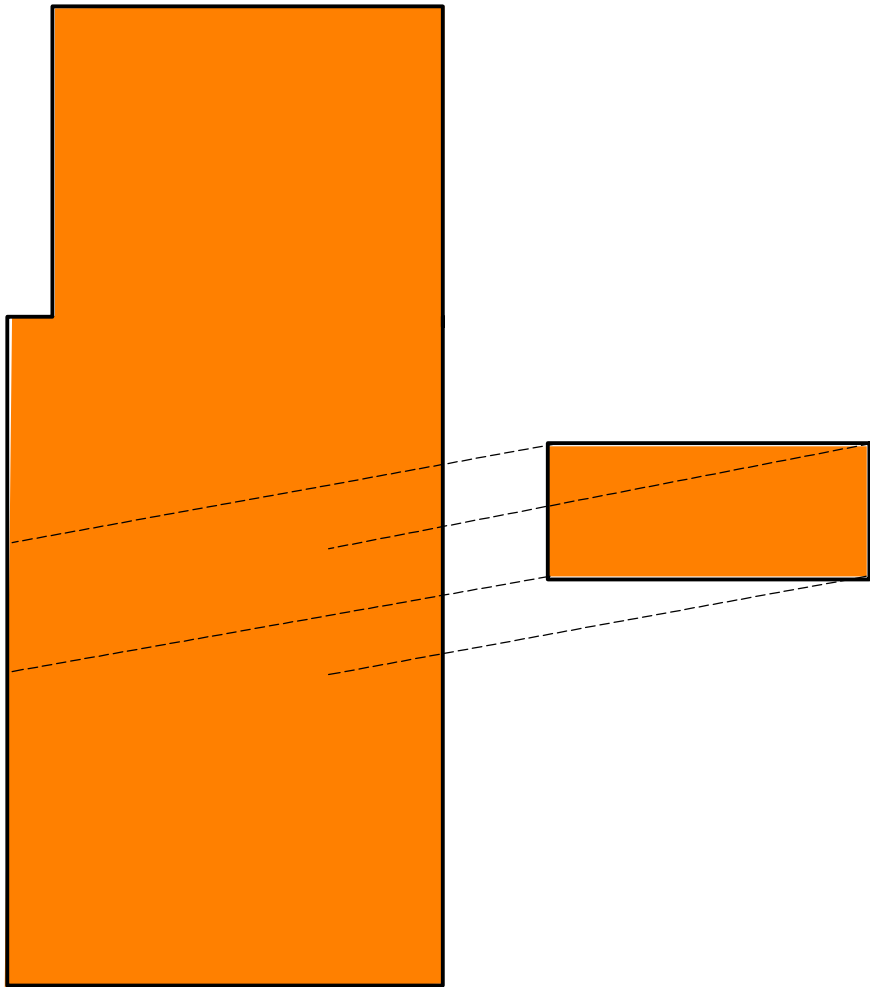


FOR SECURITY REASONS, INTERIOR SCHEMATIC DETAILS HAVE INTENTIONALLY BEEN REMOVED.





T BUILDING

FOR SECURITY REASONS,
INTERIOR SCHEMATIC
DETAILS HAVE
INTENTIONALLY BEEN
REMOVED.


LEGEND	
	MEETS OR EXCEEDS DISTRICT GOAL
	BELOW DISTRICT GOAL / MEETS LIFE SAFETY
	BELOW DISTRICT GOAL / DOES NOT MEET LIFE SAFETY PERFORMANCE OBJECTIVE
	DOES NOT MEET COLLAPSE PREVENTION PERFORMANCE OBJECTIVE
	OVERHEAD ROOF EXTENT NOT SHOWN ON FLOOR PLAN



LEGEND


- MEETS OR EXCEEDS DISTRICT GOAL
- BELOW DISTRICT GOAL / MEETS LIFE SAFETY
- BELOW DISTRICT GOAL / DOES NOT MEET LIFE SAFETY PERFORMANCE OBJECTIVE
- DOES NOT MEET COLLAPSE PREVENTION PERFORMANCE OBJECTIVE
- OVERHEAD ROOF EXTENT NOT SHOWN ON FLOOR PLAN

FOR SECURITY REASONS, INTERIOR SCHEMATIC DETAILS HAVE INTENTIONALLY BEEN REMOVED.

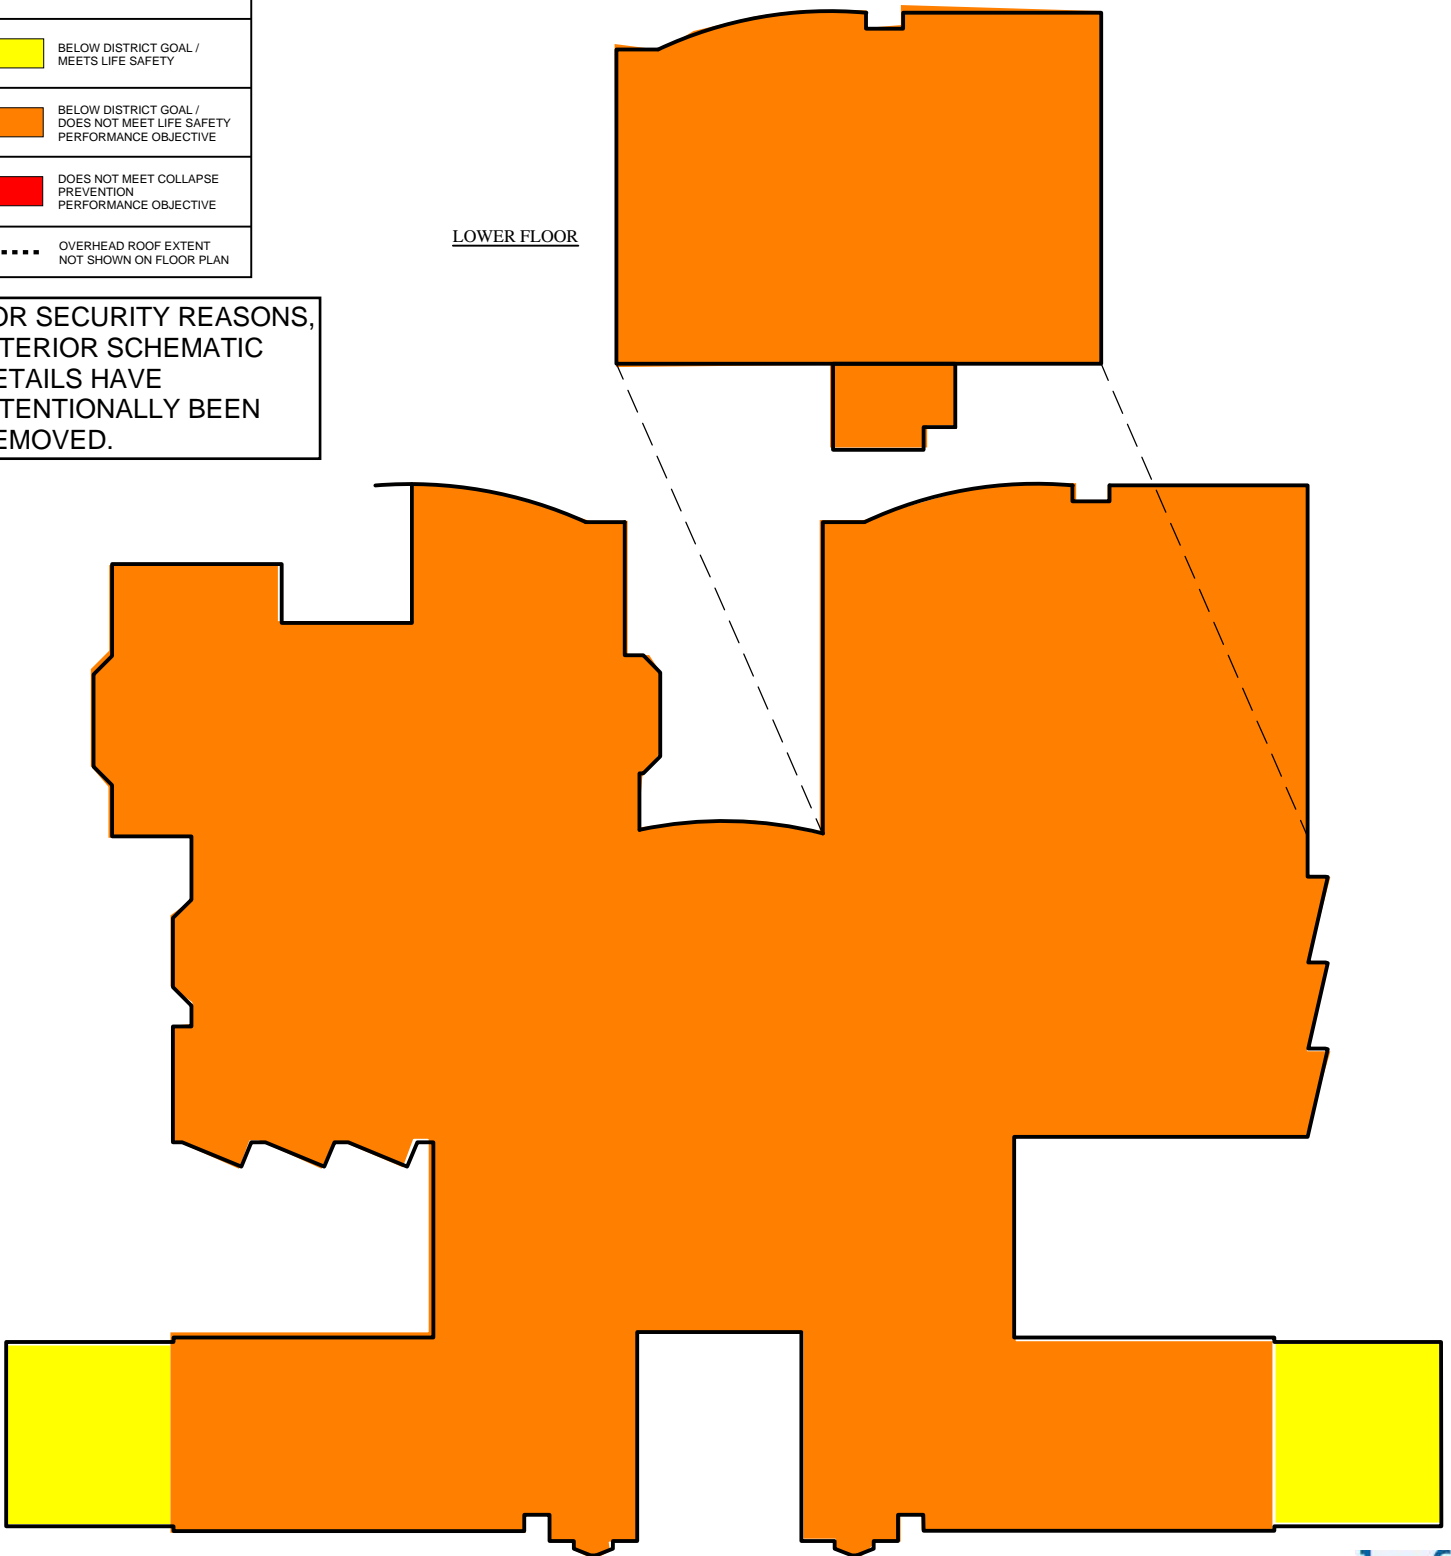



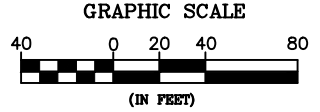


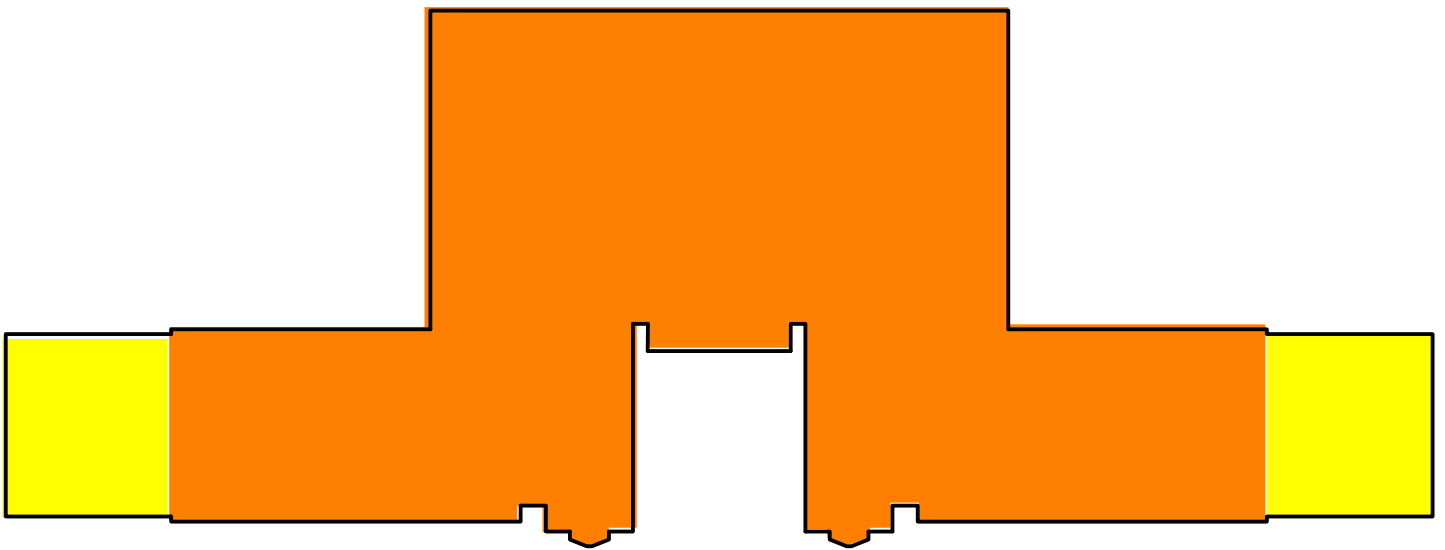
LOWER FLOOR

MAIN FLOOR



LEGEND


	MEETS OR EXCEEDS DISTRICT GOAL
	BELOW DISTRICT GOAL / MEETS LIFE SAFETY
	BELOW DISTRICT GOAL / DOES NOT MEET LIFE SAFETY PERFORMANCE OBJECTIVE
	DOES NOT MEET COLLAPSE PREVENTION PERFORMANCE OBJECTIVE
	OVERHEAD ROOF EXTENT NOT SHOWN ON FLOOR PLAN



UPPER FLOOR

FOR SECURITY REASONS,
INTERIOR SCHEMATIC
DETAILS HAVE
INTENTIONALLY BEEN
REMOVED.

GRAPHIC SCALE

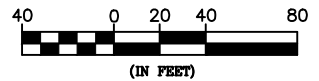

Sheet





DISTRICT #48
FACILITIES DEPARTMENT
16550 SW Merlo Road
Beaverton, OR 97006-5152


**WESTVIEW
HIGH SCHOOL**
4200 NW 185th Avenue
Portland, OR 97229




6/30/2017

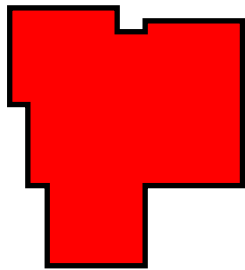 


LEGEND

 MEETS OR EXCEEDS DISTRICT GOAL

 BELOW DISTRICT GOAL / MEETS LIFE SAFETY

 BELOW DISTRICT GOAL / DOES NOT MEET LIFE SAFETY PERFORMANCE OBJECTIVE


 DOES NOT MEET COLLAPSE PREVENTION PERFORMANCE OBJECTIVE

FOR SECURITY REASONS, INTERIOR SCHEMATIC DETAILS HAVE INTENTIONALLY BEEN REMOVED.



LEGEND

- MEETS OR EXCEEDS DISTRICT GOAL
- BELOW DISTRICT GOAL / MEETS LIFE SAFETY
- BELOW DISTRICT GOAL / DOES NOT MEET LIFE SAFETY PERFORMANCE OBJECTIVE
- DOES NOT MEET COLLAPSE PREVENTION PERFORMANCE OBJECTIVE
- OVERHEAD ROOF EXTENT NOT SHOWN ON FLOOR PLAN

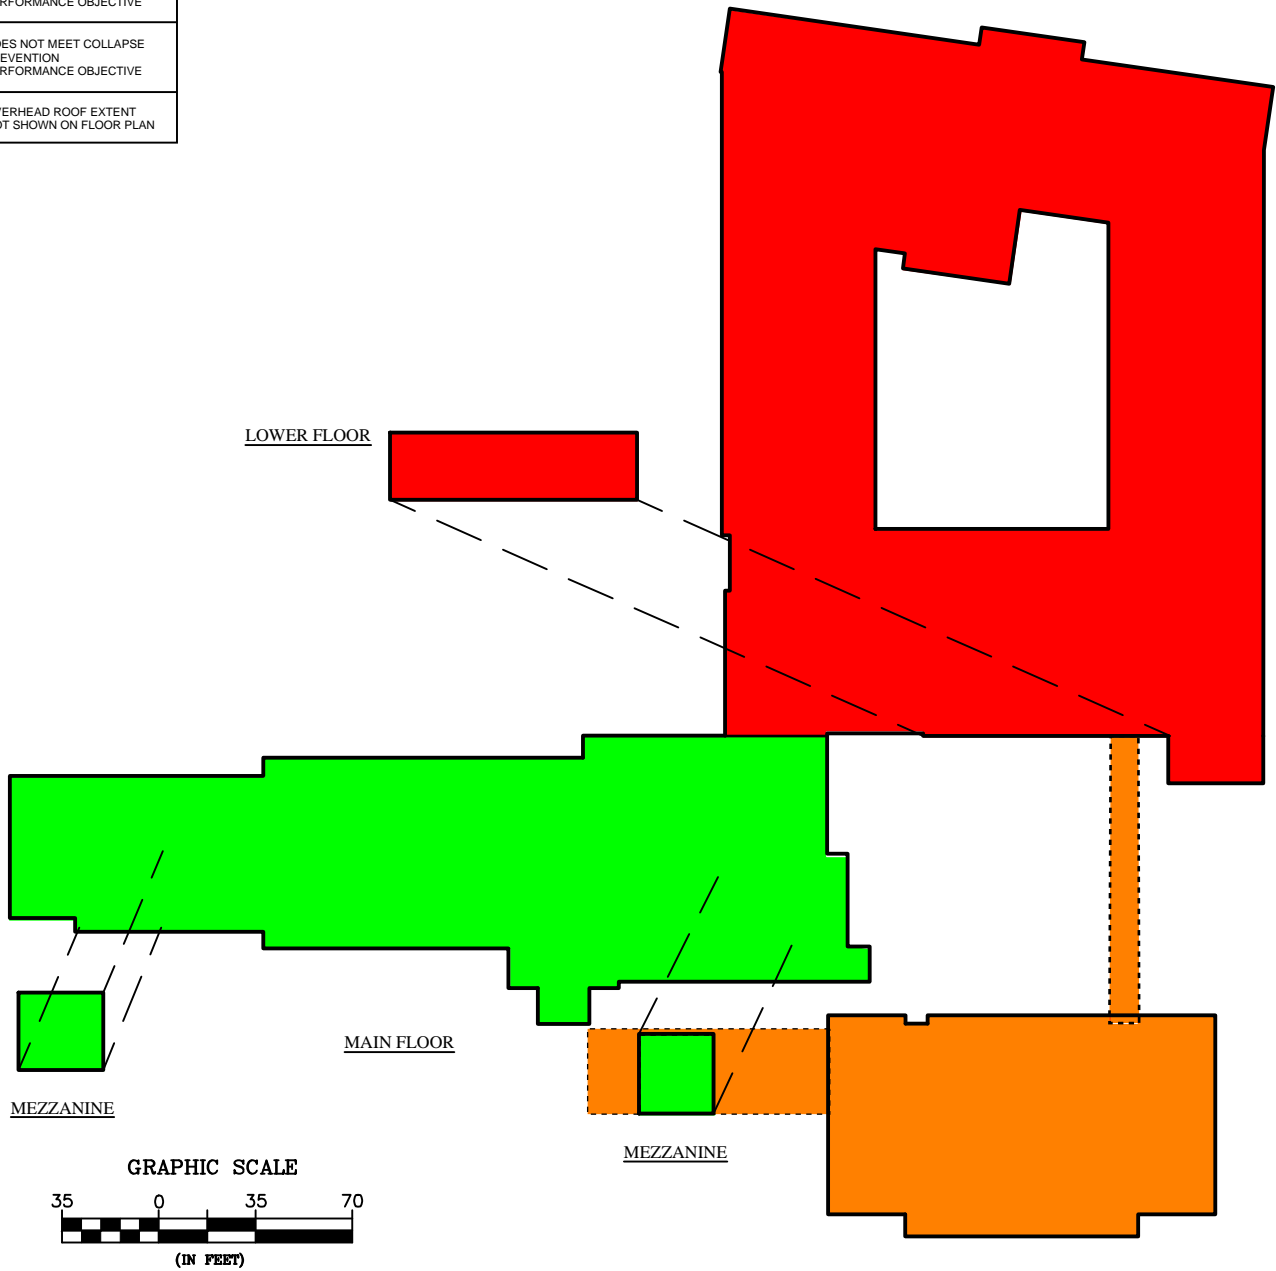


FOR SECURITY REASONS,
INTERIOR SCHEMATIC
DETAILS HAVE
INTENTIONALLY BEEN
REMOVED.




LEGEND

- MEETS OR EXCEEDS DISTRICT GOAL
- BELOW DISTRICT GOAL / MEETS LIFE SAFETY
- BELOW DISTRICT GOAL / DOES NOT MEET LIFE SAFETY PERFORMANCE OBJECTIVE
- DOES NOT MEET COLLAPSE PREVENTION PERFORMANCE OBJECTIVE
- OVERHEAD ROOF EXTENT NOT SHOWN ON FLOOR PLAN

 




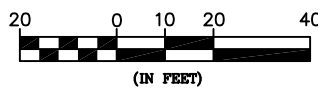


GRAPHIC SCALE

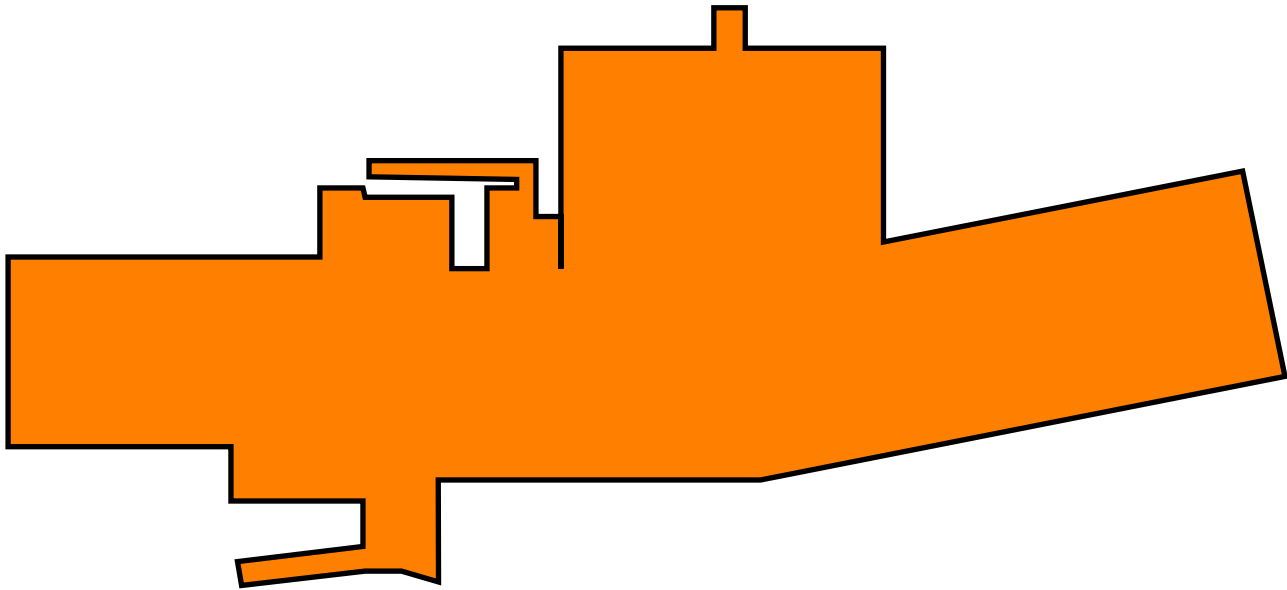


FOR SECURITY REASONS,
INTERIOR SCHEMATIC
DETAILS HAVE
INTENTIONALLY BEEN
REMOVED.







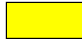



LEGEND	
	MEETS OR EXCEEDS DISTRICT GOAL
	BELOW DISTRICT GOAL / MEETS LIFE SAFETY
	BELOW DISTRICT GOAL / DOES NOT MEET LIFE SAFETY PERFORMANCE OBJECTIVE
	DOES NOT MEET COLLAPSE PREVENTION PERFORMANCE OBJECTIVE
	OVERHEAD ROOF EXTENT NOT SHOWN ON FLOOR PLAN

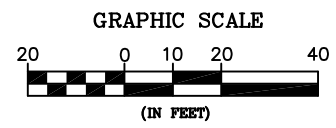FOR SECURITY REASONS, INTERIOR SCHEMATIC DETAILS HAVE INTENTIONALLY BEEN REMOVED.

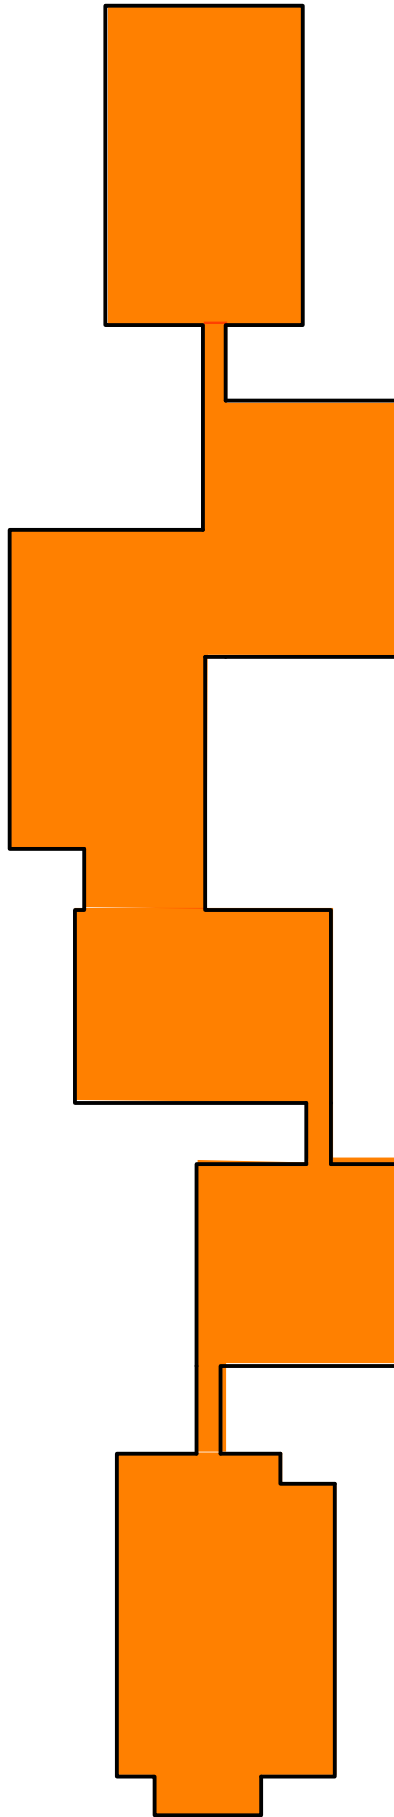



FOR SECURITY REASONS,
INTERIOR SCHEMATIC
DETAILS HAVE
INTENTIONALLY BEEN
REMOVED.

LEGEND	
	MEETS OR EXCEEDS DISTRICT GOAL
	BELOW DISTRICT GOAL / MEETS LIFE SAFETY
	BELOW DISTRICT GOAL / DOES NOT MEET LIFE SAFETY PERFORMANCE OBJECTIVE
	DOES NOT MEET COLLAPSE PREVENTION PERFORMANCE OBJECTIVE
	OVERHEAD ROOF EXTENT NOT SHOWN ON FLOOR PLAN





UPPER LEVEL



LOWER LEVEL






MAINTENANCE BUILDING



MAINTENANCE
MODULAR






FOR SECURITY REASONS,
INTERIOR SCHEMATIC
DETAILS HAVE
INTENTIONALLY BEEN
REMOVED.

LEGEND


-  MEETS OR EXCEEDS DISTRICT GOAL
-  BELOW DISTRICT GOAL / MEETS LIFE SAFETY
-  BELOW DISTRICT GOAL / DOES NOT MEET LIFE SAFETY PERFORMANCE OBJECTIVE
-  DOES NOT MEET COLLAPSE PREVENTION PERFORMANCE OBJECTIVE
-  OVERHEAD ROOF EXTENT NOT SHOWN ON FLOOR PLAN



LEGEND


	MEETS OR EXCEEDS DISTRICT GOAL
	BELOW DISTRICT GOAL / MEETS LIFE SAFETY
	BELOW DISTRICT GOAL / DOES NOT MEET LIFE SAFETY PERFORMANCE OBJECTIVE
	DOES NOT MEET COLLAPSE PREVENTION PERFORMANCE OBJECTIVE
	OVERHEAD ROOF EXTENT NOT SHOWN ON FLOOR PLAN

FOR SECURITY REASONS, INTERIOR SCHEMATIC DETAILS HAVE INTENTIONALLY BEEN REMOVED.

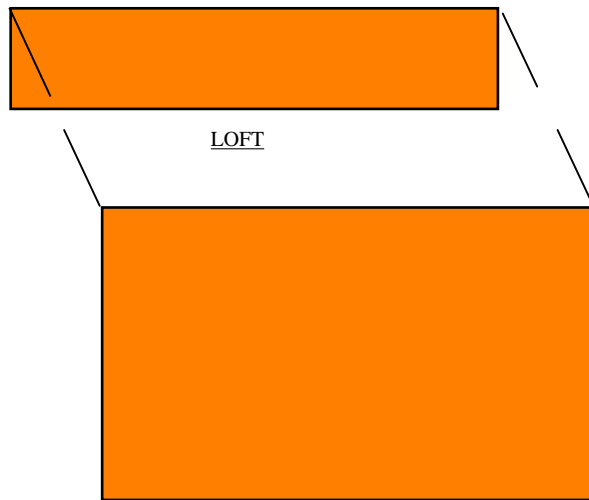


LOFT



 


PRINT SHOP

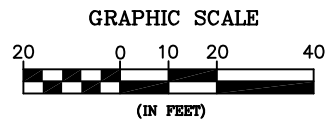


CARPENTRY SHOP





LEGEND

-  MEETS OR EXCEEDS DISTRICT GOAL
-  BELOW DISTRICT GOAL / MEETS LIFE SAFETY
-  BELOW DISTRICT GOAL / DOES NOT MEET LIFE SAFETY PERFORMANCE OBJECTIVE
-  DOES NOT MEET COLLAPSE PREVENTION PERFORMANCE OBJECTIVE
-  OVERHEAD ROOF EXTENT NOT SHOWN ON FLOOR PLAN

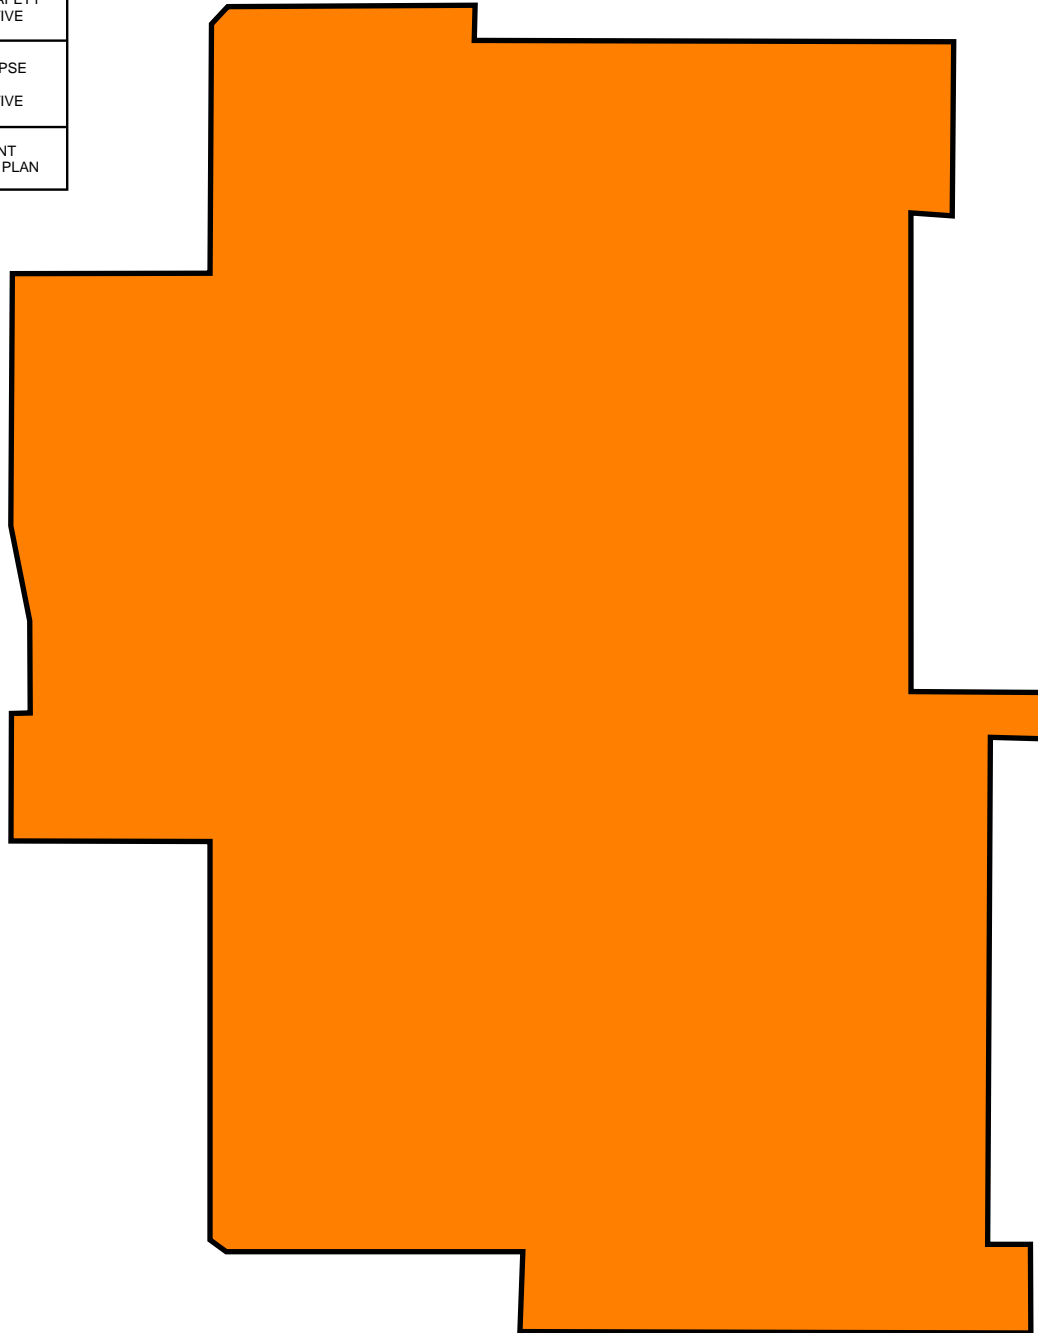

FOR SECURITY REASONS,
 INTERIOR SCHEMATIC
 DETAILS HAVE
 INTENTIONALLY BEEN
 REMOVED.

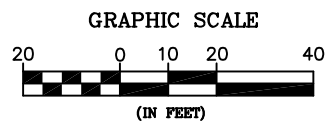

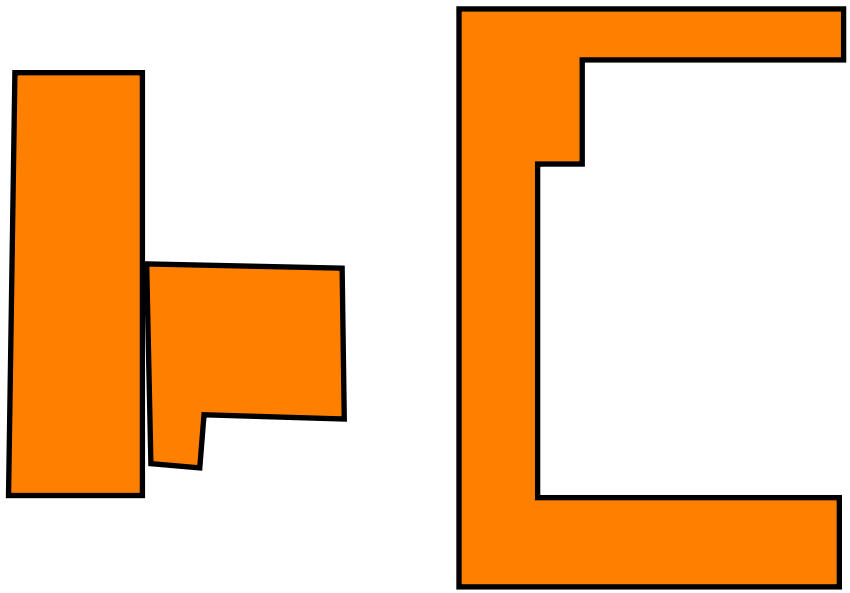


MEZZANINE

LEGEND

- MEETS OR EXCEEDS DISTRICT GOAL
- BELOW DISTRICT GOAL / MEETS LIFE SAFETY
- BELOW DISTRICT GOAL / DOES NOT MEET LIFE SAFETY PERFORMANCE OBJECTIVE
- DOES NOT MEET COLLAPSE PREVENTION PERFORMANCE OBJECTIVE
- OVERHEAD ROOF EXTENT NOT SHOWN ON FLOOR PLAN

FOR SECURITY REASONS,
 INTERIOR SCHEMATIC
 DETAILS HAVE
 INTENTIONALLY BEEN
 REMOVED.

GRAPHIC SCALE

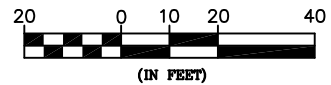

LEGEND



MEETS OR EXCEEDS DISTRICT GOAL



BELOW DISTRICT GOAL / MEETS LIFE SAFETY



BELOW DISTRICT GOAL / DOES NOT MEET LIFE SAFETY PERFORMANCE OBJECTIVE



DOES NOT MEET COLLAPSE PREVENTION PERFORMANCE OBJECTIVE



OVERHEAD ROOF EXTENT NOT SHOWN ON FLOOR PLAN

FOR SECURITY REASONS, INTERIOR SCHEMATIC DETAILS HAVE INTENTIONALLY BEEN REMOVED.



MAIN FLOOR




UPPER FLOOR

GRAPHIC SCALE






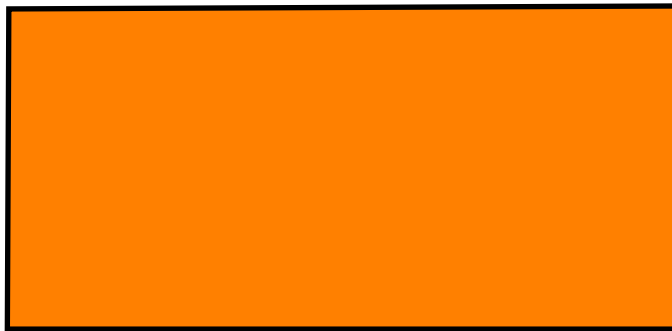


(IN FEET)




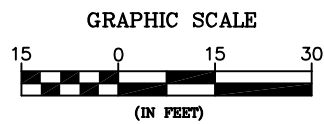


FOR SECURITY REASONS,
INTERIOR SCHEMATIC
DETAILS HAVE
INTENTIONALLY BEEN
REMOVED.





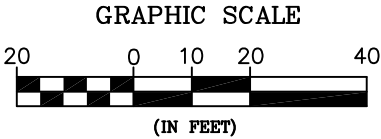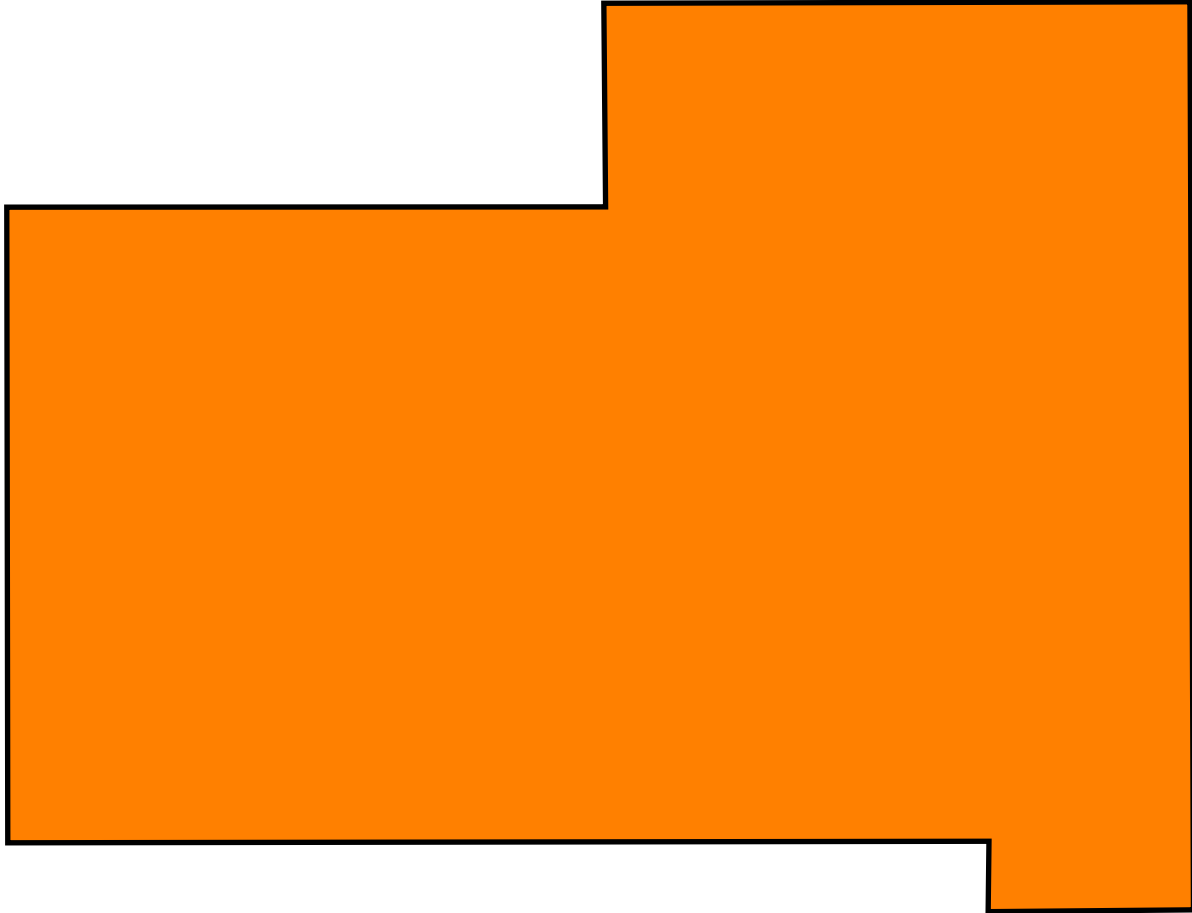


LEGEND	
	MEETS OR EXCEEDS DISTRICT GOAL
	BELOW DISTRICT GOAL / MEETS LIFE SAFETY
	BELOW DISTRICT GOAL / DOES NOT MEET LIFE SAFETY PERFORMANCE OBJECTIVE
	DOES NOT MEET COLLAPSE PREVENTION PERFORMANCE OBJECTIVE
	OVERHEAD ROOF EXTENT NOT SHOWN ON FLOOR PLAN





FOR SECURITY REASONS,
 INTERIOR SCHEMATIC
 DETAILS HAVE
 INTENTIONALLY BEEN
 REMOVED.

LEGEND	
	MEETS OR EXCEEDS DISTRICT GOAL
	BELOW DISTRICT GOAL / MEETS LIFE SAFETY
	BELOW DISTRICT GOAL / DOES NOT MEET LIFE SAFETY PERFORMANCE OBJECTIVE
	DOES NOT MEET COLLAPSE PREVENTION PERFORMANCE OBJECTIVE
	OVERHEAD ROOF EXTENT NOT SHOWN ON FLOOR PLAN

