


RENOVATION

- SCOPE OF WORK:
- ELECTRICAL UPGRADES
 - NEW INTERCOM AND FIRE ALARM SYSTEM
 - NEW SECURITY CAMERAS FOR DOORS AND HALLS
 - HEATING/COOLING SYSTEM UPGRADE
 - REROOFING
 - RESTROOM RENOVATIONS
 - CAFETERIA SERVING LINE EXPANSION
 - NEW CEILINGS AND LED LIGHTING AS NEEDED
 - SITE DRAINAGE IMPROVEMENTS



ADDITIONS

- SCOPE OF WORK:
- SIX CLASSROOM ADDITION WITH RESTROOM FACILITIES
 - SPECIAL NEEDS PLAYGROUND

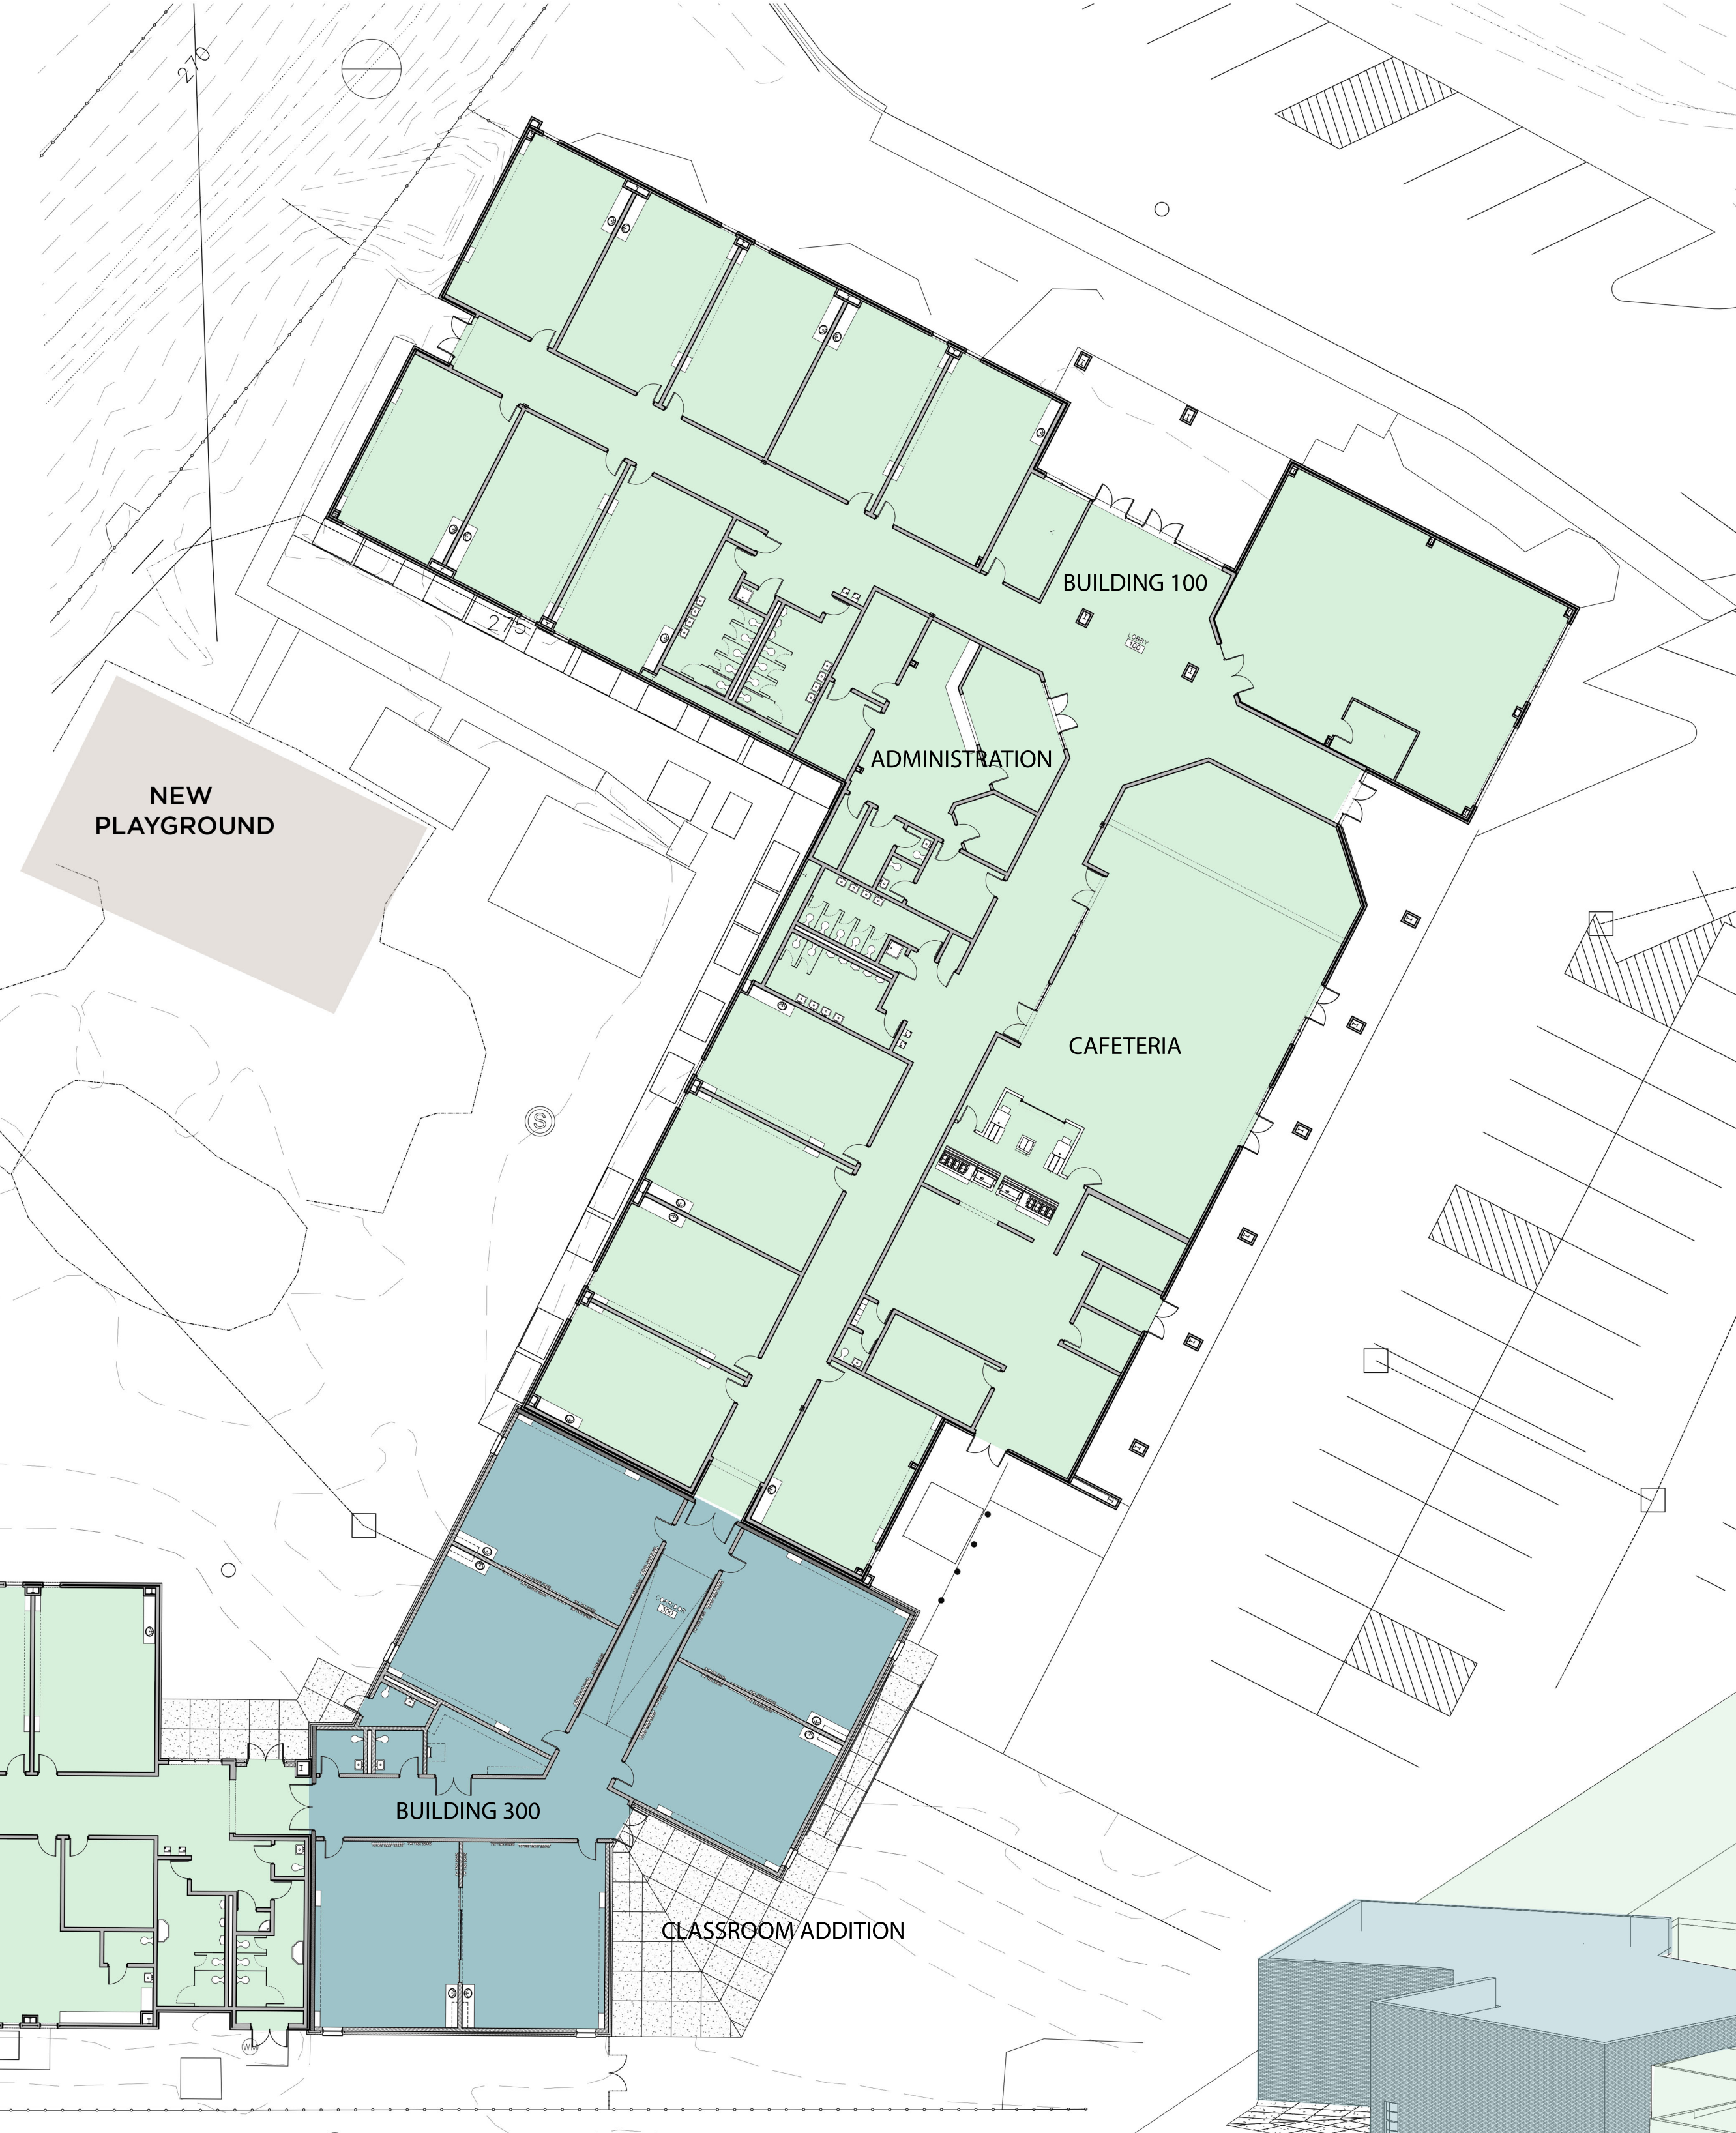


SITE LEGEND

- RENOVATION
- NEW CONSTRUCTION
- NEW PLAYGROUND

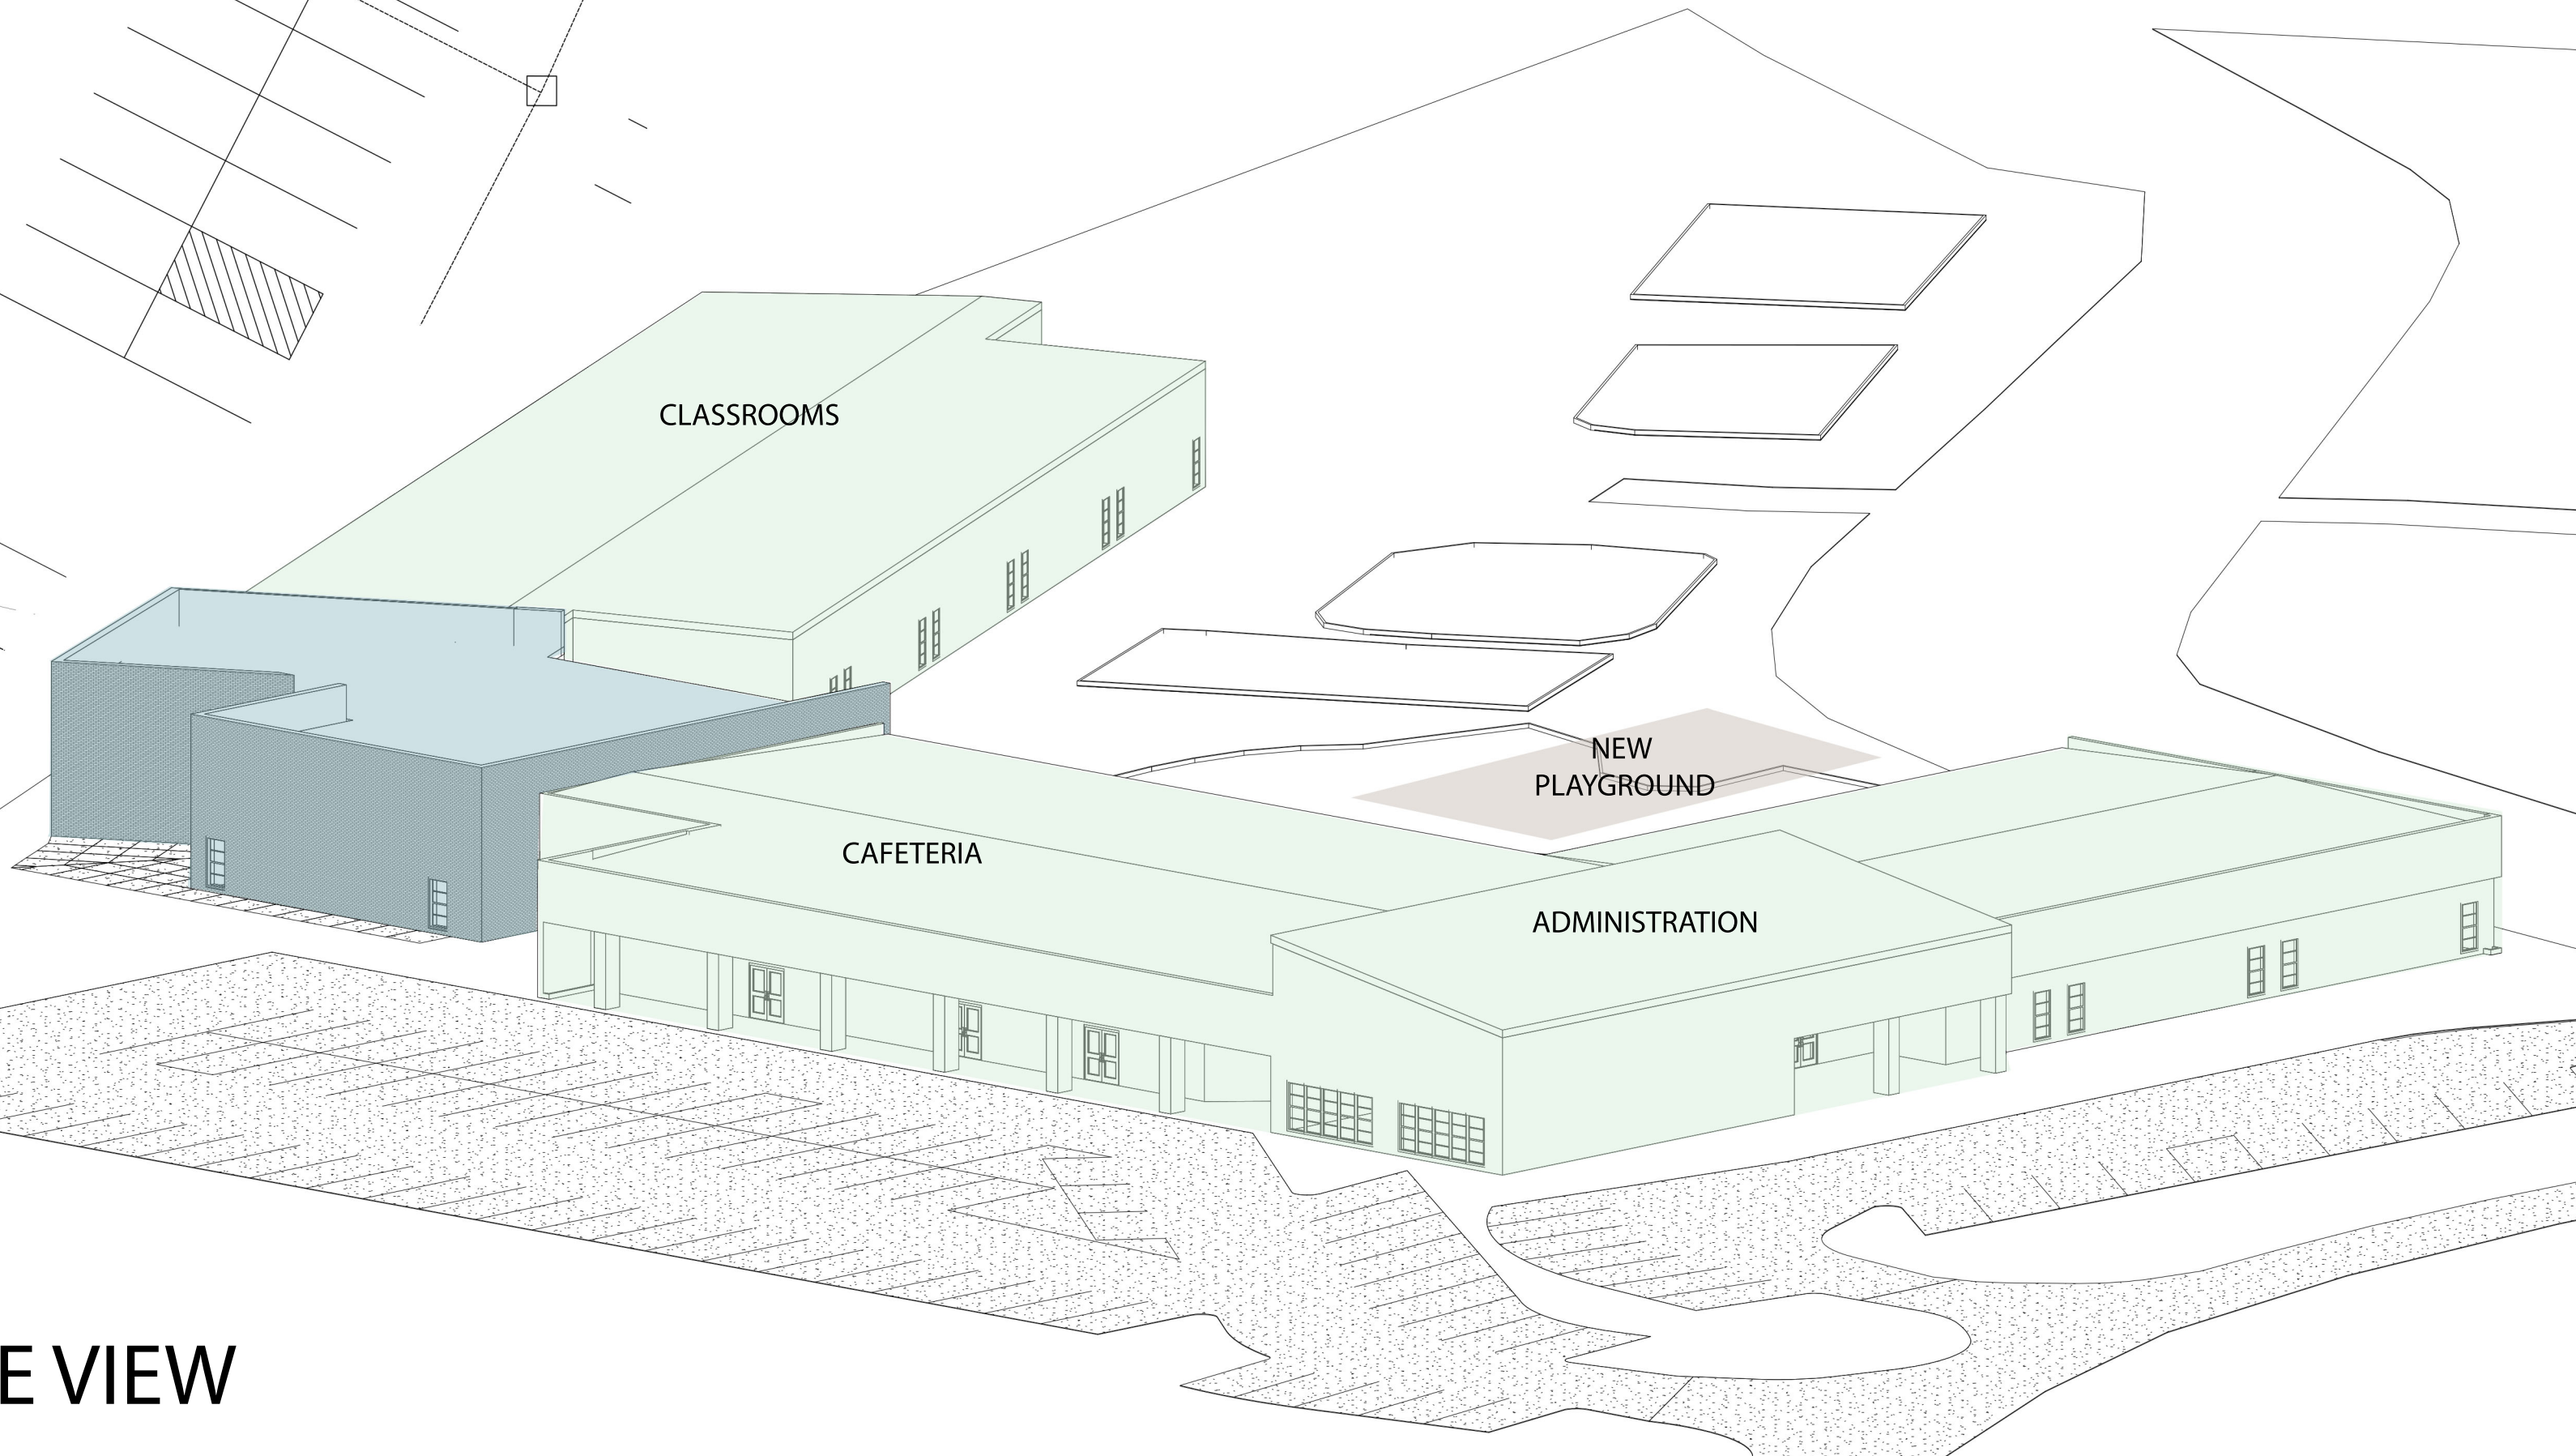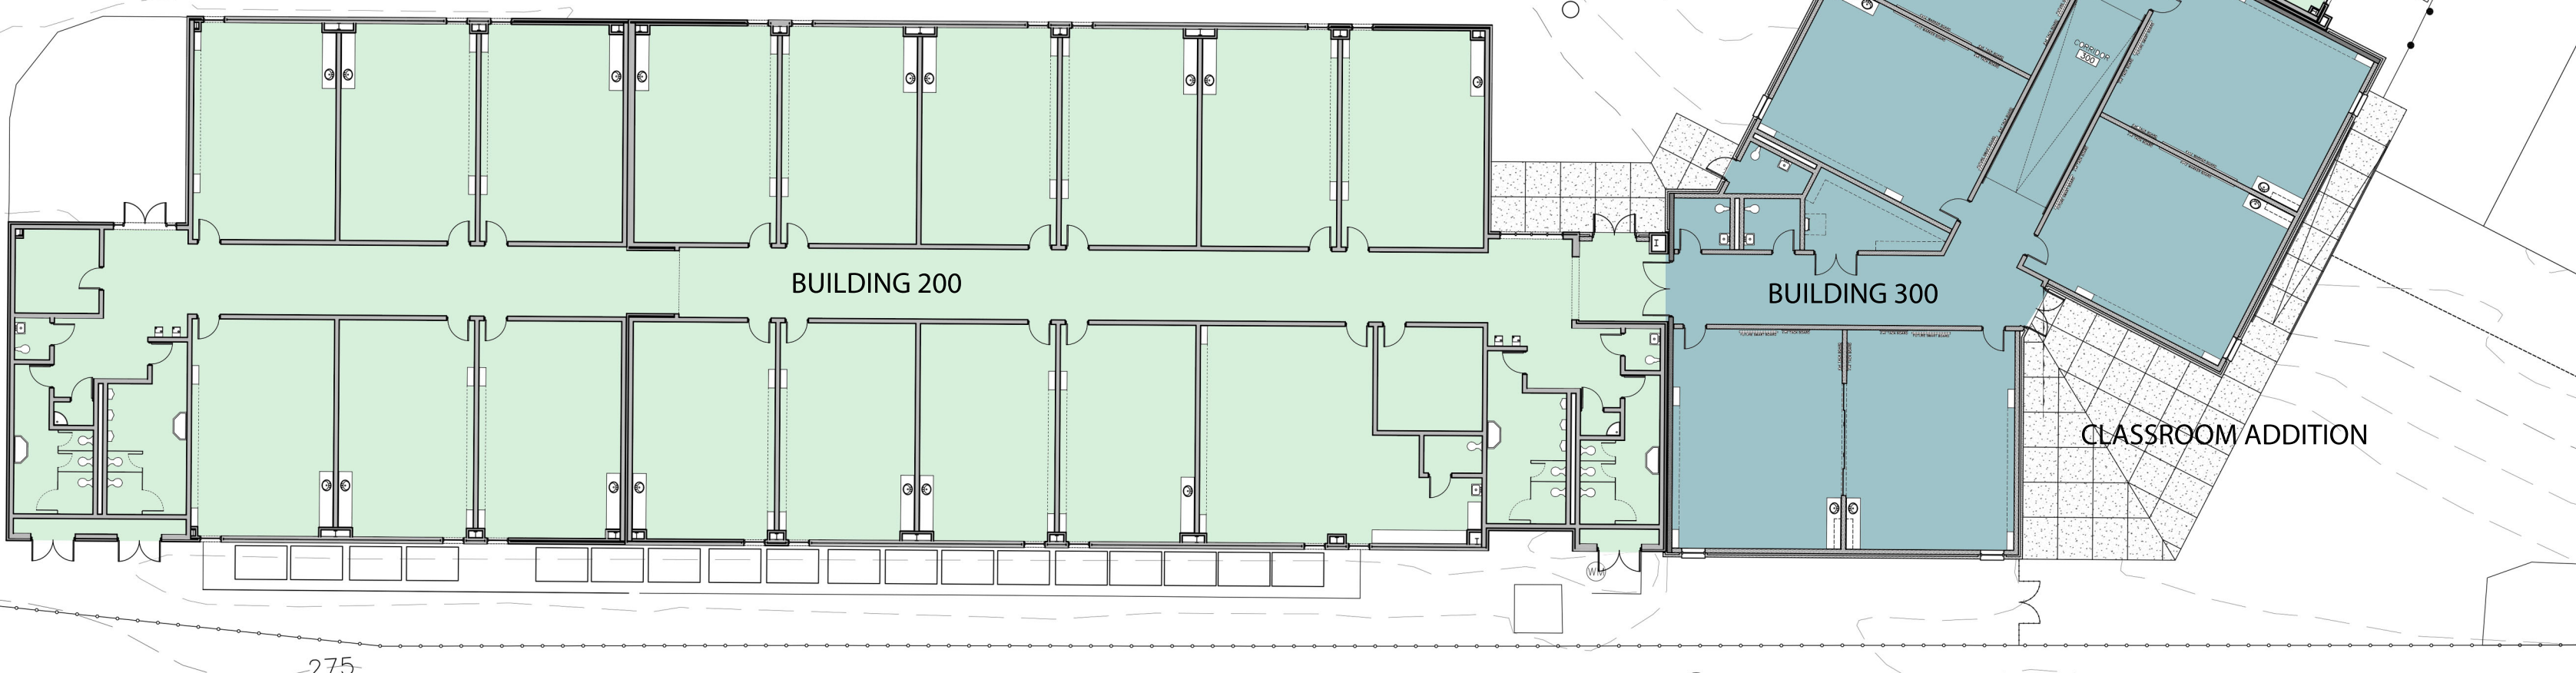

SITE PLAN

BIRD'S-EYE VIEW

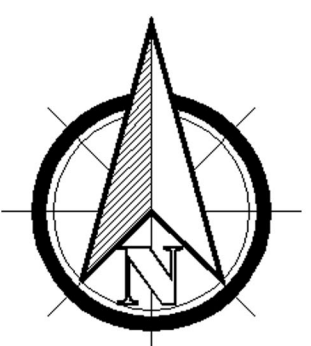

RANKIN COUNTY SCHOOL DISTRICT
 #5802 Richland Elementary School

