



ⓐ Cross Section 2
1/8" = 1'-0"

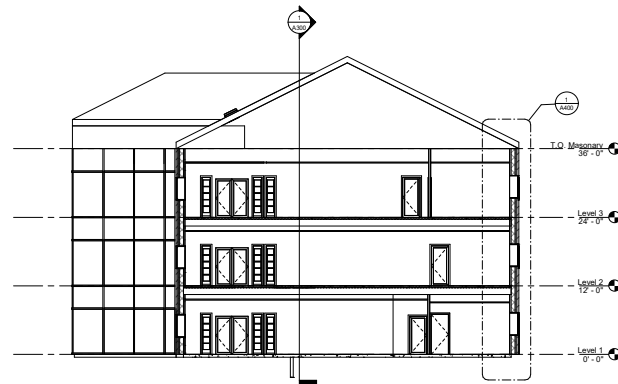

ⓑ Cross Section 1
1/8" = 1'-0"

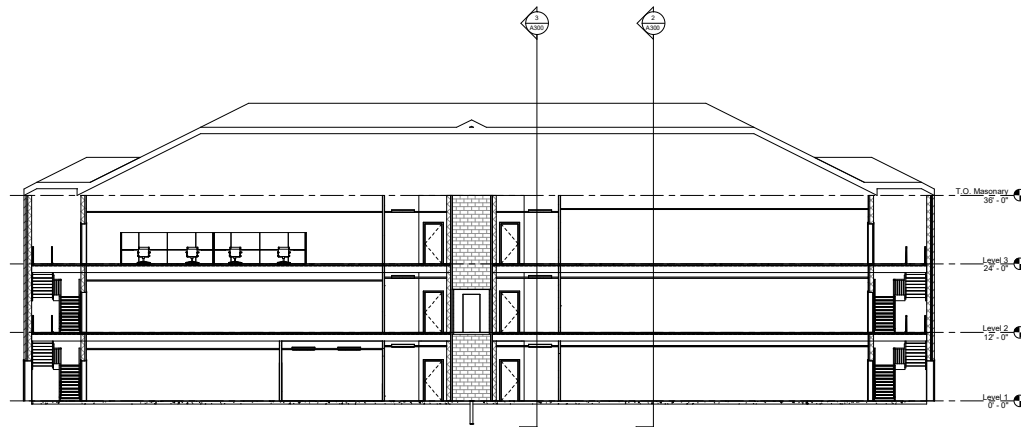

Ⓐ Longitudinal Section
1/8" = 1'-0"

Consultant
Address
Address
Address
Phone

Consultant
Address
Address
Address
Phone

Consultant
Address
Address
Address
Phone

Consultant
Address
Address
Address
Phone

Consultant
Address
Address
Address
Phone

No.	Description	Date

ABC Developers
Harbor View Offices
Building Sections

Project Number 14-1

Date May 5, 2018

Drawn By Author

Checked By Checker

A300

Scale 1/8" = 1'-0"