



**ROCKFORD BOARD OF EDUCATION  
INVITATION FOR BID ON SUPPLIES, MATERIALS, EQUIPMENT OR SERVICES  
FOR SCHOOL DISTRICT NO. 205  
ROCKFORD, ILLINOIS**

IFB No.       **18-59 Install of Modular Classroom at Hillman Elementary School**

DATE:         **June 8, 2018**

RE:            **ADDENDUM NO. 2**

---

To All Bidders:

Included are modifications, clarifications and/or corrections for the Project Manual and are hereby made a part of the contract documents. Please attach this addendum to the Project Manual(s) in your possession. Please note the receipt of this addendum on the bid form. Bidders shall review changes to all portions of this work as changes to one portion may affect the work of another.

**If you plan to hand deliver your IFB submission on the due date, please note you must check in on the 2nd floor prior to coming to the bid opening. Please allow time for this as late submission will not be accepted.**

Refer all questions relative to the business aspect, Instructions to Bidders, Special Conditions, and questions concerning the technical aspect of the documents to the Director of Purchasing by email at [purchasingdeptstaff@rps205.com](mailto:purchasingdeptstaff@rps205.com).

ROCKFORD BOARD OF EDUCATION

By: Dane Youngblood  
Director of Purchasing

## **ADDENDUM TWO**

RPS205 Project No.: **18-59**

RLJA Project No.: **18-020**

Date: **June 8, 2018**

Subject: **CHANGES to the BIDDING DOCUMENTS**

Project: **INSTALL OF MODULAR CLASSROOM AT HILLMAN ELEMENTARY SCHOOL  
3701 GREEN DALE DRIVE  
ROCKFORD, ILLINOIS 61109**

Bids Due: **2:00PM (CST), TUESDAY, JUNE 19, 2018**

From: **RICHARD L. JOHNSON ASSOCIATES, INC.  
4703 CHARLES STREET  
ROCKFORD, IL 61108**

To: **ALL PROJECT DOCUMENT HOLDERS**

Please reproduce this Addendum as needed and attach to the Project Manuals for the above project.

Bidders shall indicate receipt of this and all Addenda in the space provided on the Bid Form. Failure to do so may be sufficient cause to reject the bid.

Sincerely,  
RICHARD L. JOHNSON ASSOCIATES, INC.



---

Richard L. Johnson, Principal

This Addendum consists of:


- a. Pages 1 thru 2
- b. 8 1/2 x 11 Addendum Drawings - ADA2.1 thru ADA2.3 dated June 8, 2018

## **CHANGES to ADDENDUM NUMBER 1**

### **1. GENERAL ITEMS**

- 1.1. In Item 1.1 of Pre-Construction Meeting Notes in Addendum #1, change Debbie Minnick to read Debbie Dimmick.
- 1.2 Replace 8 1/2 x 11 Addendum Drawings ADA1.1 thru ADA1.3 dated June 6, 2018 with attached 8 1/2 x 11 Addendum Drawings ADA2.1 thru ADA2.3 dated June 8, 2018.

**END ADDENDUM NUMBER 2**

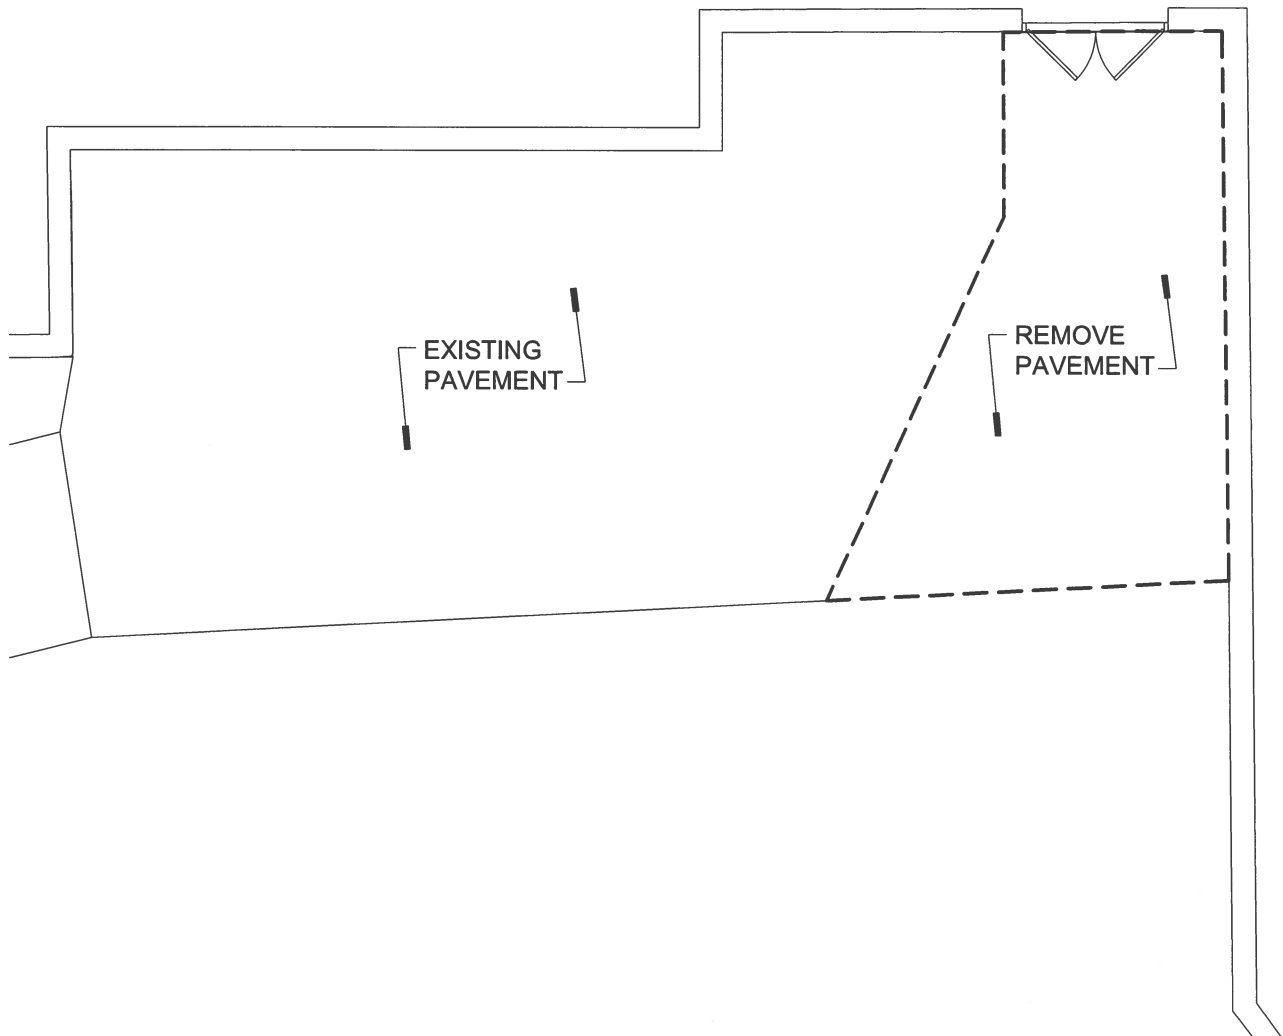

**1** PARTIAL DEMOLITION PLAN

SCALE: 1/8"=1'-0"




**NOTE:**  
 ORIGINAL DRAWINGS SHALL  
 REMAIN IN FORCE EXCEPT  
 FOR CHANGES HERE-IN NOTED

MODULAR CLASSROOM BUILDING AT  
 HILLMAN ELEMENTARY SCHOOL FOR  
 ROCKFORD PUBLIC SCHOOLS #205

 **RICHARD L. JOHNSON**  
 ASSOCIATES | ARCHITECTS

JOB NO. 18-020      ADDENDUM DWG.  
 DATE: June 8, 2018      **ADA2.1**

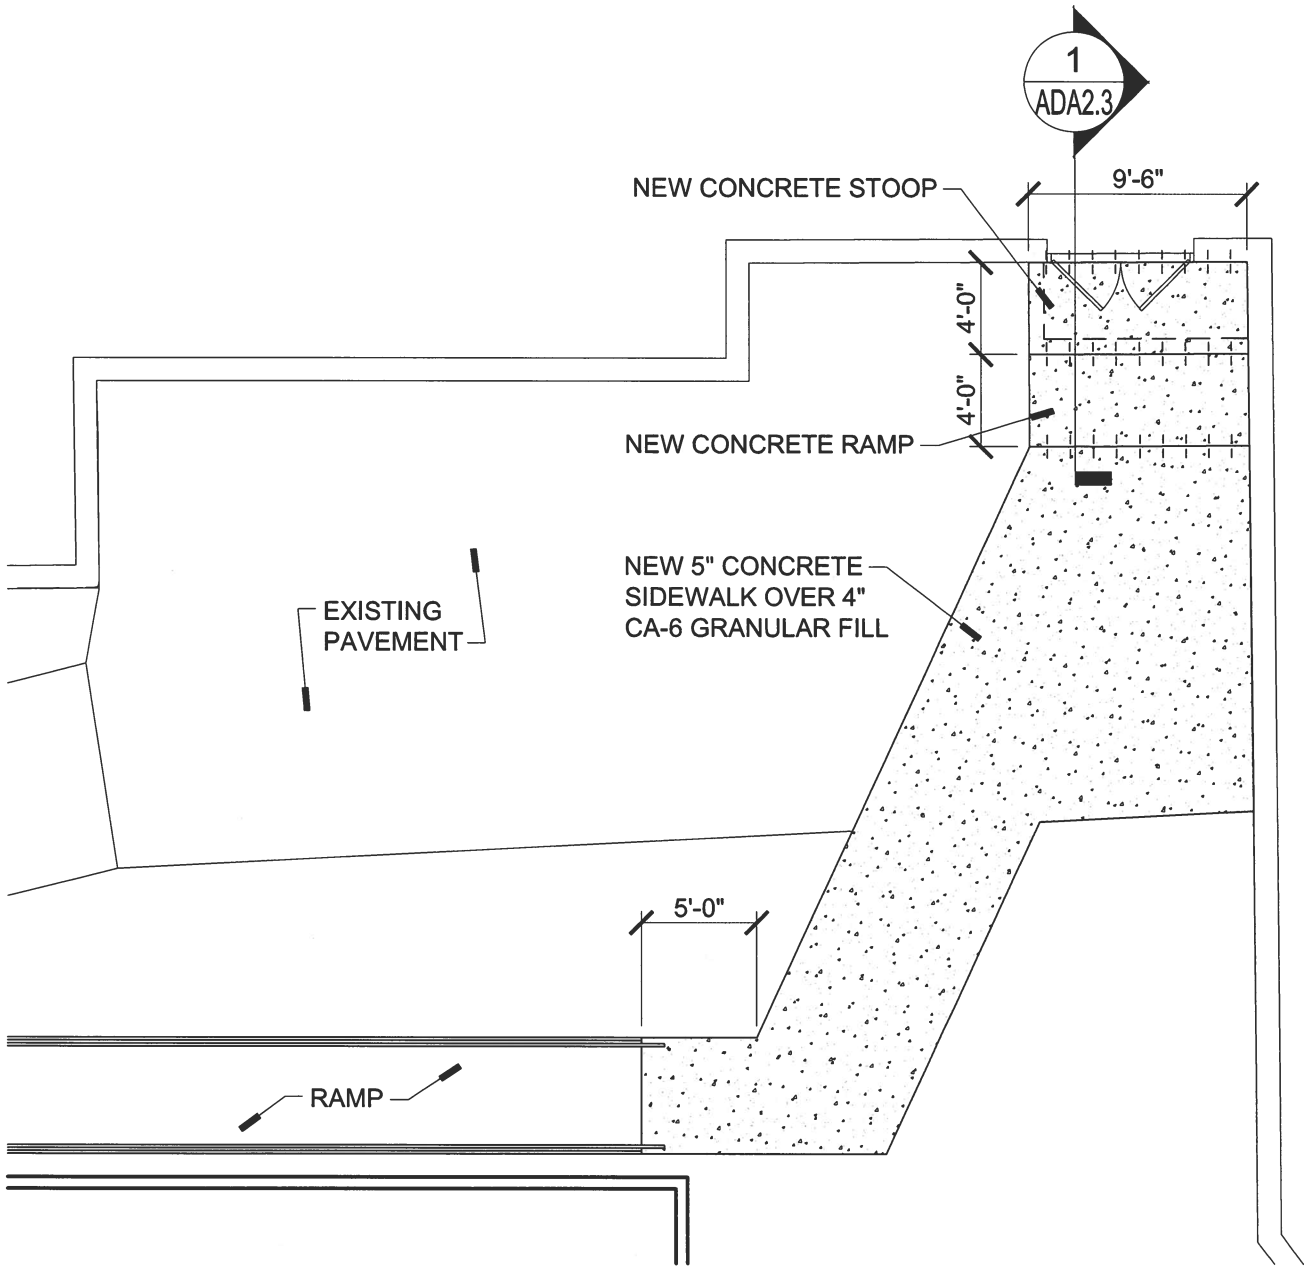

**1** PARTIAL PLAN  
 SCALE: 1/8"=1'-0"

**NOTE:**  
 ORIGINAL DRAWINGS SHALL  
 REMAIN IN FORCE EXCEPT  
 FOR CHANGES HERE-IN NOTED

MODULAR CLASSROOM BUILDING AT  
 HILLMAN ELEMENTARY SCHOOL FOR  
 ROCKFORD PUBLIC SCHOOLS #205


**RICHARD L. JOHNSON**  
 ASSOCIATES | ARCHITECTS

JOB NO. 18-020

ADDENDUM DWG.

DATE: June 8, 2018

**ADA2.2**

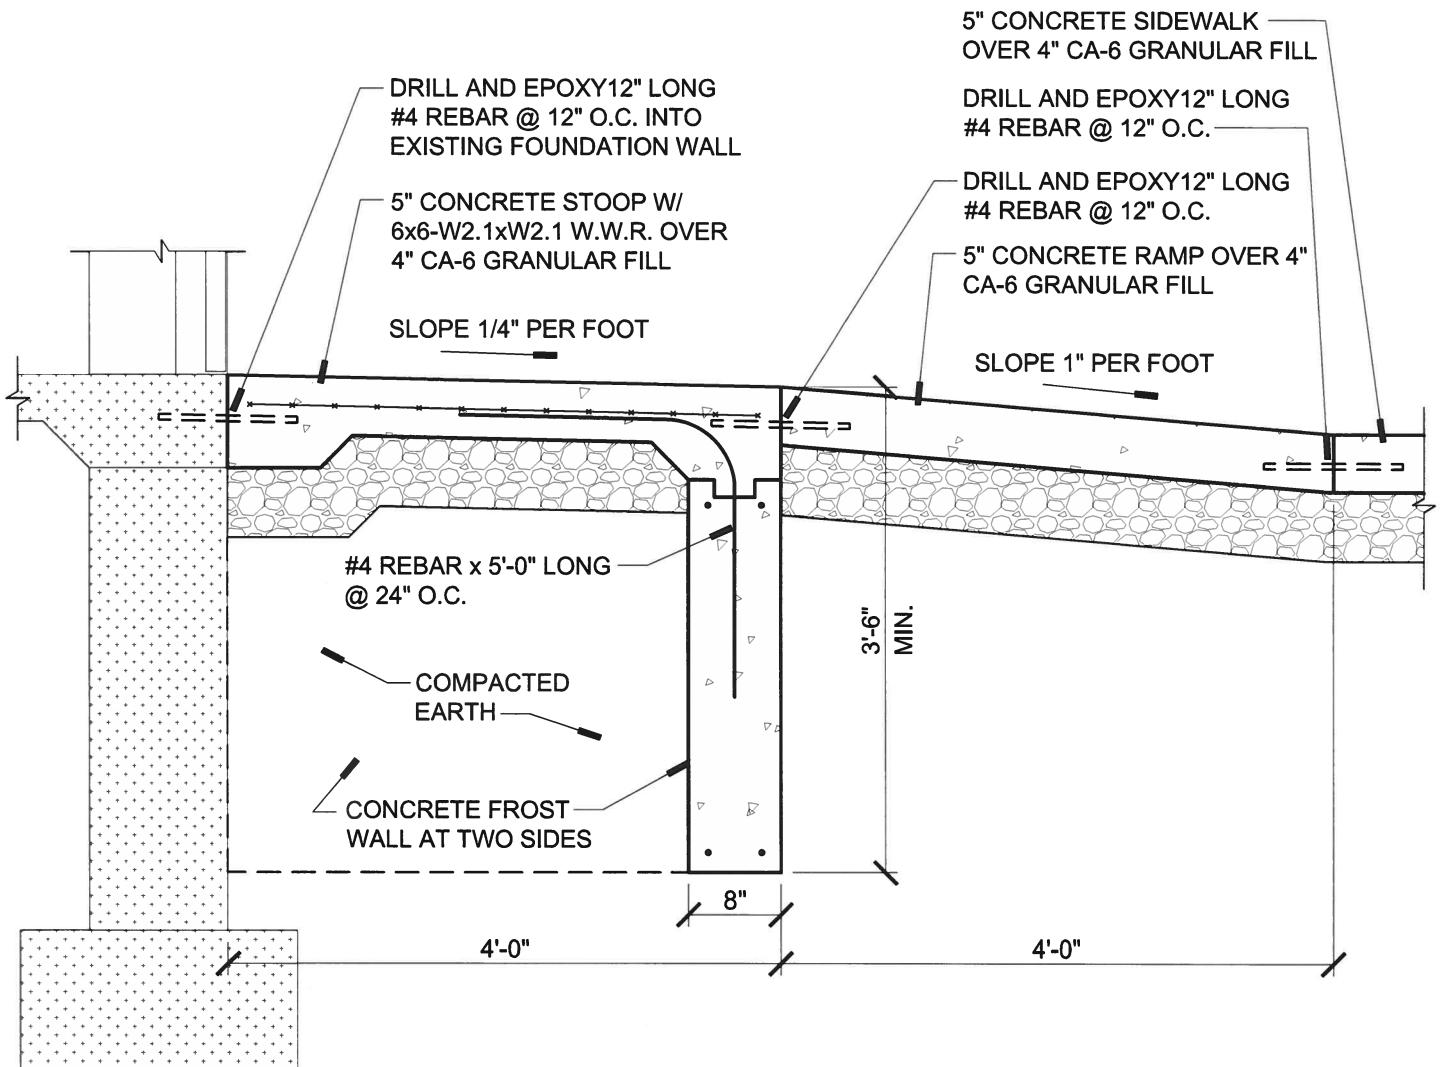

**1** RAMP/STOOP SECTION  
 SCALE: 3/4"=1'-0"

**NOTE:**  
 ORIGINAL DRAWINGS SHALL  
 REMAIN IN FORCE EXCEPT  
 FOR CHANGES HERE-IN NOTED

MODULAR CLASSROOM BUILDING AT  
 HILLMAN ELEMENTARY SCHOOL FOR  
 ROCKFORD PUBLIC SCHOOLS #205

**RICHARD L. JOHNSON**  
 ASSOCIATES | ARCHITECTS

JOB NO. 18-020      ADDENDUM DWG.  
 DATE: June 8, 2018      **ADA2.3**