



**ROCKFORD BOARD OF EDUCATION
INVITATION FOR BID ON SUPPLIES, MATERIALS, EQUIPMENT OR SERVICES
FOR SCHOOL DISTRICT NO. 205
ROCKFORD, ILLINOIS**

IFB No. 20-21 Asbestos Abatement Project at Bloom Elementary School
DATE: February 19, 2020
RE: **ADDENDUM NO. 1**

To All Bidders:

Included are modifications, clarifications and/or corrections for the Project Manual and are hereby made a part of the contract documents. Please attach this addendum to the Project Manual(s) in your possession. Please note the receipt of this addendum on the bid form. Bidders shall review changes to all portions of this work as changes to one portion may affect the work of another.

If you plan to hand deliver your IFB submission on the due date, please note you must check in on the 2nd floor prior to coming to the bid opening. Please allow time for this as late submission will not be accepted.

Refer all questions relative to the business aspect, Instructions to Bidders, Special Conditions, and questions concerning the technical aspect of the documents to the Director of Purchasing by email at purchasingdeptstaff@rps205.com.

ROCKFORD BOARD OF EDUCATION

By: Dane Youngblood
Director of Purchasing



DATE: February 19, 2020

TO:

Guy Carynski
Dane Youngblood
Casey Ramas
Mike Honan
Guido Gorniak
Tomasz Stogowski
Tim Boll
Joe Rodriguez
David Hay
Lazaro Pacheco
Dave Mazzuca
Evan Christian
Rod Harvey

guy.carynski@rps205.com
dane.youngblood@rps205.com
ramasc@rps205.com
mike@coverem.com
guido@abelplusservices.com
tomasz.husar1@gmail.com
tboll@colfaxcorp.net
joer@kinsalecg.com
david.hay@nssccorp.com
cpacheco@luse.com
dave@blastitall.com
echristian@caltld.com
rharvey@caltld.com

SUBJECT: ADDENDUM NO. 1 TO THE BIDDING DOCUMENTS
PROJECT MANUAL Rockford Public Schools District #205 – Bloom Elementary
School – Asbestos Abatement of Flooring Materials dated January 20, 2020

This addendum forms a part to the bidding and contract documents and modifies the original bidding documents, dated January 20, 2020. **ALL CONTRACTORS SHALL ACKNOWLEDGE WRITTEN RECEIPT OF THIS ADDENDUM ON THEIR BID FORM. FAILURE TO DO SO MAY SUBJECT BIDDER TO DISQUALIFICATION.** This addendum consists of one (1) page and one (1) asbestos abatement design drawings.

Addendum #1


1. Changes to Scope of Work Drawings:

ASB-03: Addition to scope of the cleaning of the baseboard adhesive from glazed brick wall in hallway.


Except as modified herein, Addendum No. 1, Project Manual dated January 20, 2020 remains in full force and effect.

Sincerely,
CARNOW, CONIBEAR & ASSOC., LTD.

Evan Christian
Senior Project Manager

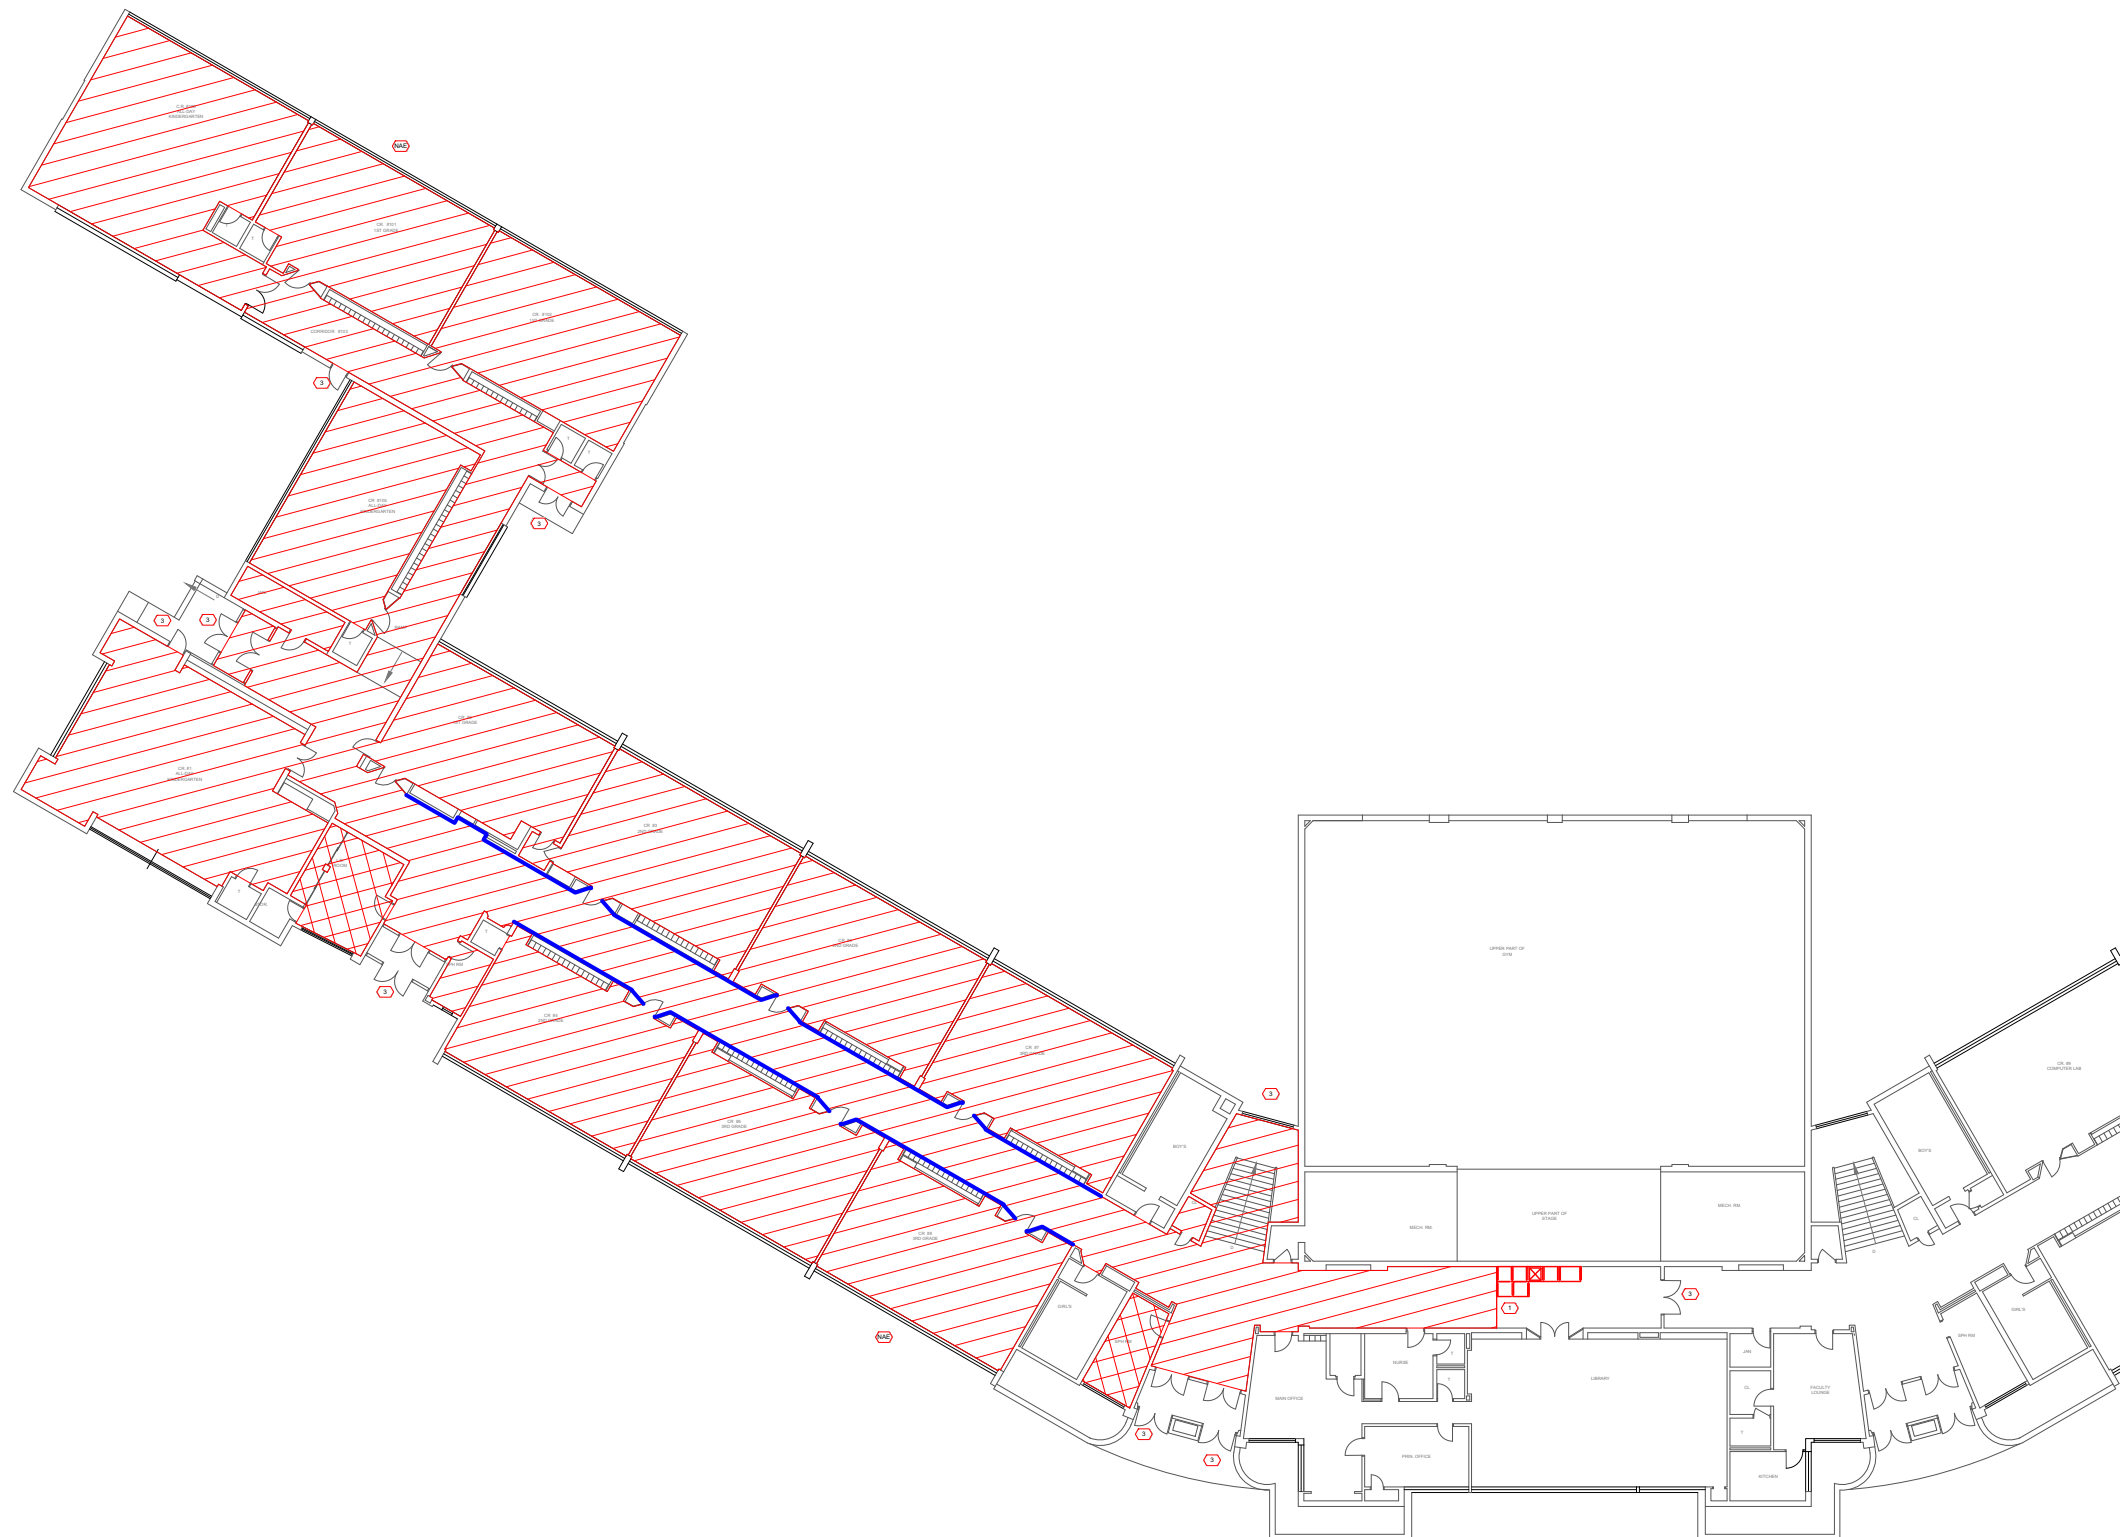

ASBESTOS ABATEMENT KEYNOTES	
	Worker decontamination unit.
	Waste decontamination unit.
	Negative Air Exhaust
	Separation barrier per IDPH 855.430(a)
	Separation barrier per IDPH 855.430(b) (with lockable door)
	Contractor to secure door and control access
	Abatement Containment - No Removal Area
	Removal of Floor Tile and associated Mastic
	Removal of Carpet, Floor Tile, and associated Mastic
	Location of NON-ACM Baseboard Adhesive to be Removed/Clean

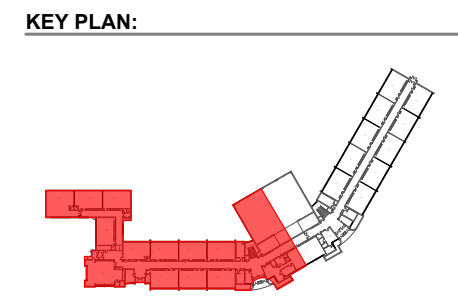

1 ASBESTOS ABATEMENT PLAN
PARTIAL FIRST FLOOR

NOT TO SCALE

DRAWING HISTORY				
NO.	DATE	DRAWN BY:	CHECKED BY:	REMARKS
1	01/09/2020	D. Pfolsgrof	E. Christian	Issued for Bid

CLIENT:

Rockford Public Schools
501 7th Street
Rockford, Illinois 61104

PROJECT NAME:

**Asbestos Abatement
Bloom Elementary School
2912 Brendenwood Road
Rockford, Illinois 61107**

PROJECT DESIGNER: Rod Harvey
IDPH # : 100-01548

SHEET TITLE:

**ASBESTOS ABATEMENT
PHASE II
ADDENDUM #1**

DESIGNER SIGNATURE

Carnow, Conibear & Assoc., Ltd.
Environmental Consulting Services
600 W. Van Buren St., Suite 500, Chicago, IL 60607
t: 312.782.4486 f: 312.782.5145
www.ccaltd.com

CCA PROJECT NO.
A139670151

DATE:
February 19, 2020

SHEET NO.
ASB-3

K:\Comp\Projects\Rockford School District\Contract 2017\Bloom School\Flooring 2020\CAD\Bloom ES.dwg



PRE-BID MEETING SIGN-IN SHEET

IFB No. 20-21 Asbestos Abatement Project at Bloom E.S.

PLEASE WRITE EMAIL ADDRESS SO THAT IT IS LEGIBLE IN ORDER TO RECEIVE ADDENDUM INFORMATION

	Printed Name	Company Name	Company Address	Telephone	E-mail
1	DAVE MAZZUCA	BLAST IT ALL	1151 ATHLETIC DR WEST CHICAGO, 60185	630-386-5088	dave@blastitallchicago.com
2	Tim Bell	colfax	2441 N. Laverne St CHI, IL.	773-489-170	tbell@colfaxcorp.net
3	MIKE HOWARD	Coite	5314 W. 124th ST Aurora, IL 60503	708-552-3632	mike@dovertem.com
4	Thomas Sposobski	Husco	10215 Franklin Ave Franklin Park, IL 60131	708-983-2271	Thomas.Sposobski@husco.com
5	Lozano C. Pacheco	Lasec Env.	3990 Enterprise Ct Aurora, IL 8755 Old St Rd 37	630-276-9760	Pacheco@lasec.com
6	David Hoy	NESSC	Bloomington, IL 648 Blackhawk Dr Westmont, IL	812-320-9683	David.hoy@nesscorp.com
7	Joe Rodriguez	Kinsale	644 W. End Ave Glenborough, IL 60132	847-924-6356	joer@kinsalecg.com
8	Guillermo Gormidi	Abuel Plus		847-346-8139	guilmo.gormidi@abuelplus.com

ROCKFORD PUBLIC SCHOOLS
IFB No. 20-21 Asbestos Abatement at Bloom E.S.
Pre-Bid Meeting Sign-In Sheet
February 11, 2020 at 3:30 p.m.

	Printed Name	Company Name	Company Address	Telephone	E-mail
9					
10					
11					
12					
13					
14					
15					
16					
17					
18					
19					
20					