

**OWI Contractors, LLC**

125 Masarik Ave  
Stratford, CT 06615  
Ph : 203-908-3545

AA/EOE

**Letter of Transmittal**

**To:** Hibbard & Rosa Architects  
100 Riverview Center  
Middletown, CT 06457

**Transmittal #:** 7

**Date:** 8/12/2020

**Job:** 20-005 Gym Renovations for H & K HS

**Subject:** Submittal

- WE ARE SENDING YOU**
- Attached
  - Under separate cover via the following items:
  - Shop drawings
  - Prints
  - Plans
  - Samples
  - Copy of letter
  - Change order
  - Specifications
  - Submittal

Document Type	Copies	Date	No.	Description
Submittal	1		09 67 23-7 Rev 0	Line Layout - Option 1
Submittal	1		09 67 23-8 Rev 0	Line Layout - Option 2

**THESE ARE TRANSMITTED as checked below:**


- For approval
- For your use
- As requested
- For review and comment
- FOR BIDS DUE
- Approved as submitted
- Approved as noted
- Returned for corrections
- Other
- PRINTS RETURNED AFTER LOAN TO US
- Resubmit \_\_\_ copies for approval
- Submit \_\_\_ copies for distribution
- Return \_\_\_ corrected prints

**Remarks:**

**Copy To:**

**From:** Robert Aichelman (OWI Contractors, LLC)

**Signature:** 

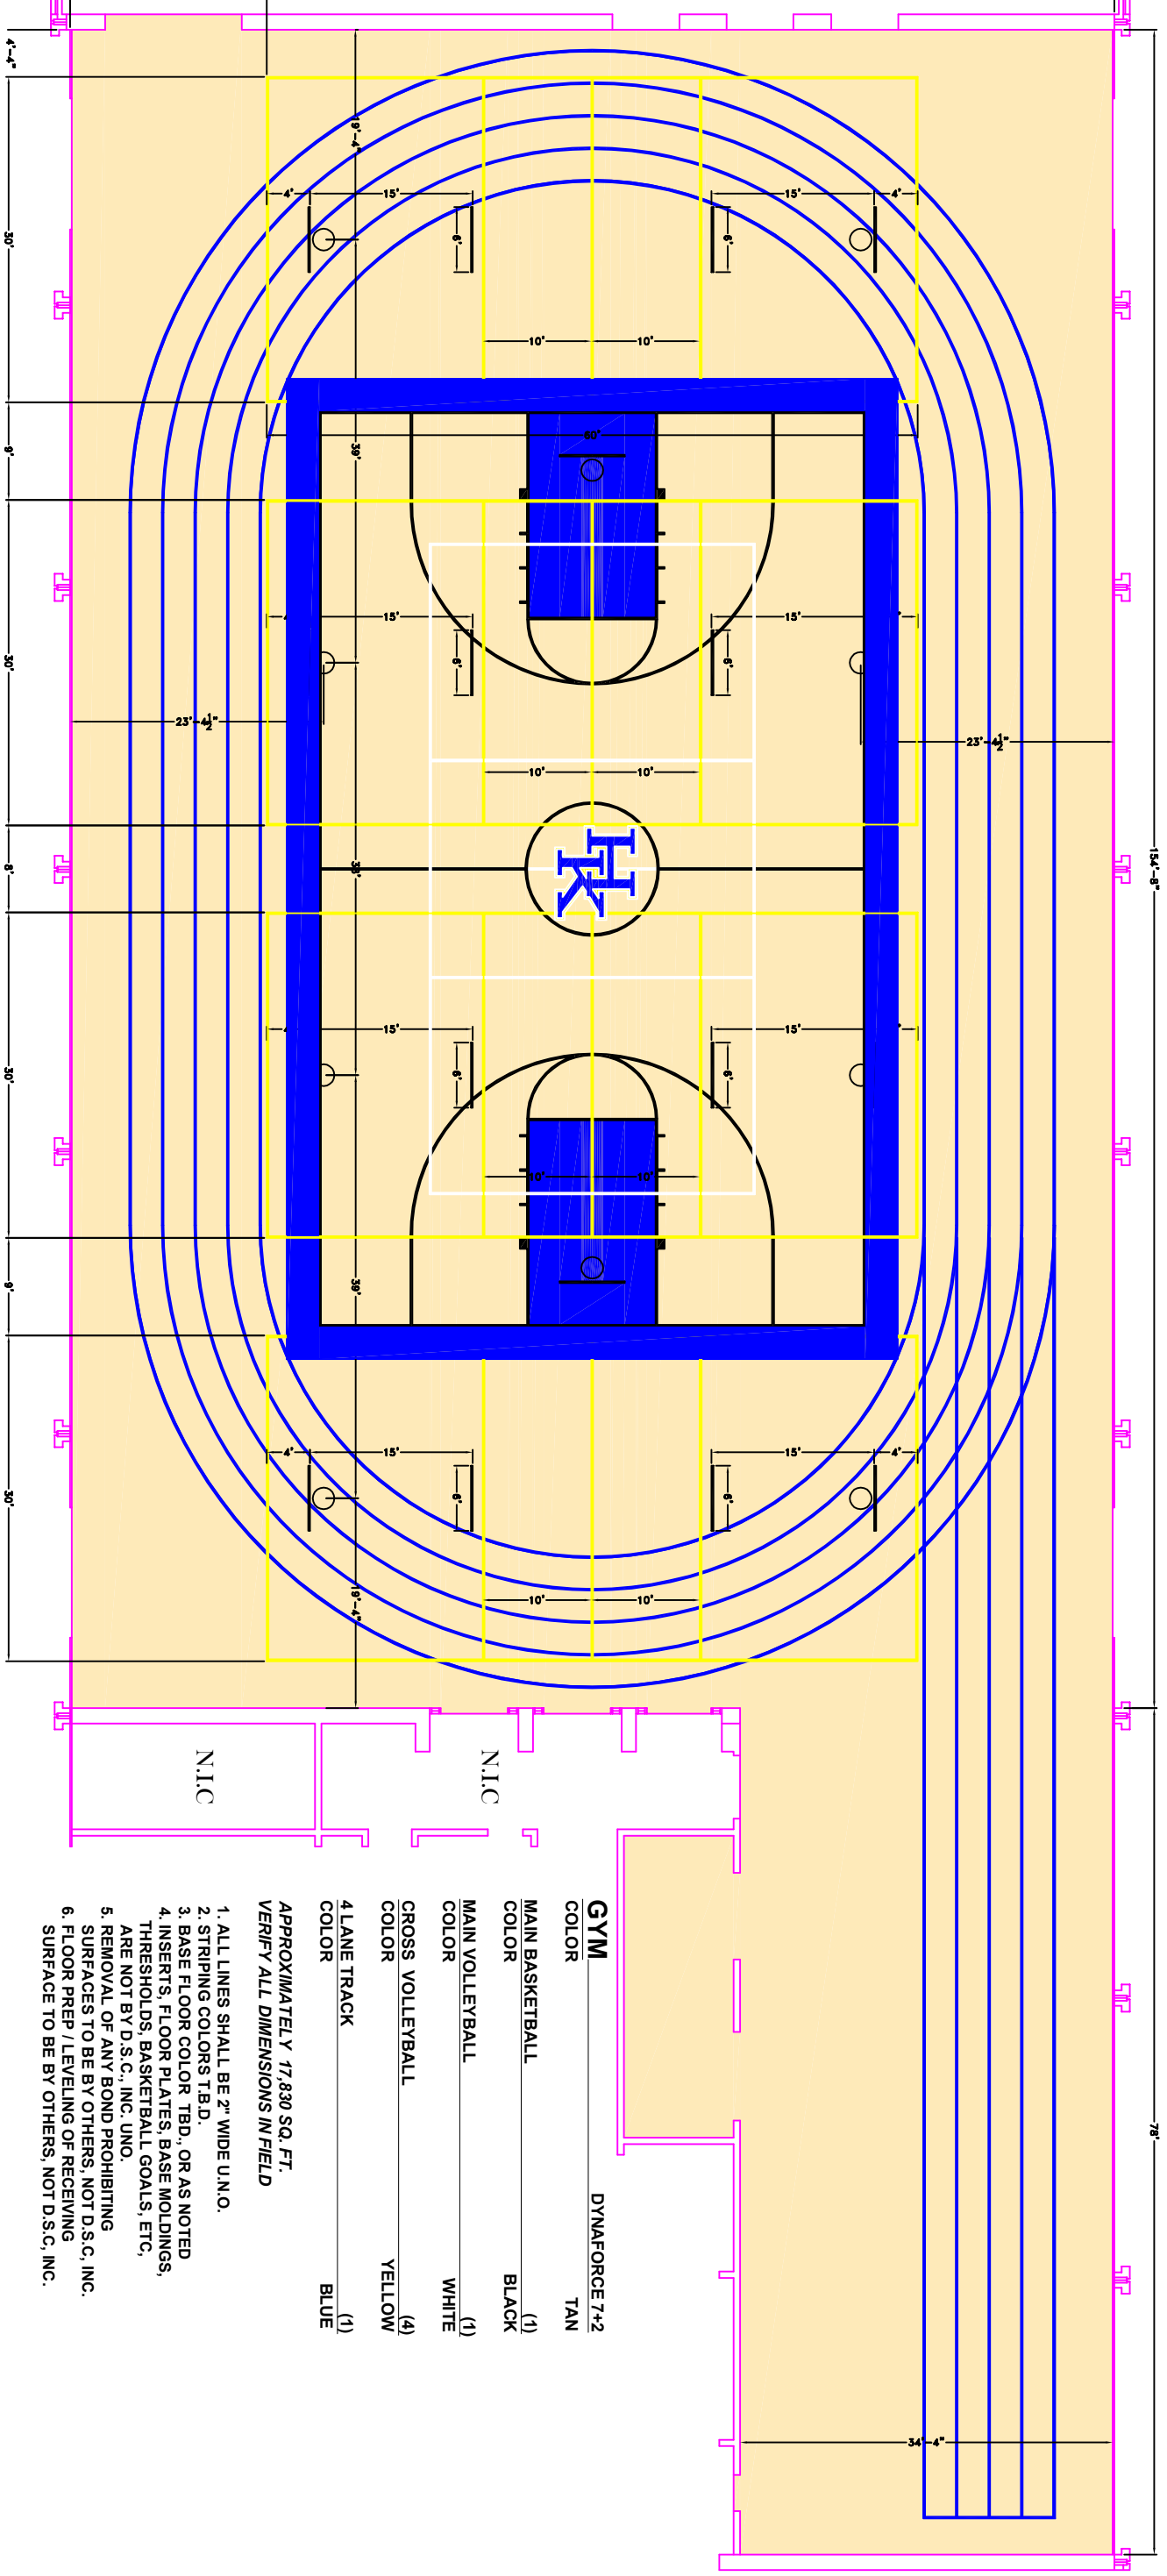

- APPROXIMATELY 17,830 SQ. FT.  
VERIFY ALL DIMENSIONS IN FIELD
- 1. ALL LINES SHALL BE 2" WIDE U.N.O.
  - 2. STRIPING COLORS T.B.D.
  - 3. BASE FLOOR COLOR T.B.D., OR AS NOTED
  - 4. INSERTS, FLOOR PLATES, BASE MOLDINGS, THRESHOLDS, BASKETBALL GOALS, ETC., ARE NOT BY D.S.C., INC. UNO.
  - 5. REMOVAL OF ANY BOND PROHIBITING SURFACES TO BE BY OTHERS, NOT D.S.C., INC.
  - 6. FLOOR PREP / LEVELING OF RECEIVING SURFACE TO BE BY OTHERS, NOT D.S.C., INC.
- |                  |               |
|------------------|---------------|
| GYM              | DYNAFORCE 7+2 |
| COLOR            | TAN           |
| MAIN BASKETBALL  |               |
| COLOR            | BLACK (1)     |
| MAIN VOLLEYBALL  |               |
| COLOR            | WHITE (1)     |
| GROSS VOLLEYBALL |               |
| COLOR            | YELLOW (4)    |
| 4 LANE TRACK     |               |
| COLOR            | BLUE (1)      |

DR BY:	JOHN
CK BY:	
APP BY:	


DATE:	ISSUED FOR:
08/04/2020	APPROVAL
08/10/2020	APPROVAL



HADDAM KILLINGWORTH HIGH SCHOOL  
SYNTHETIC FLOORING LAYOUT  
HIGGANUM, CT

THESE DRAWINGS ARE THE PROPERTY OF DYNAMIC SPORTS CONSTRUCTION, INC. AND ARE TO BE USED BY AUTHORIZED PERSONNEL IN THE INTEREST OF DYNAMIC SPORTS CONSTRUCTION, INC. THEY SHALL NOT BE REPRODUCED IN WHOLE OR IN PART WITHOUT THE CONSENT OF DYNAMIC SPORTS CONSTRUCTION, INC. THEY MUST BE RETURNED AT COMPLETION OF THE WORK AND THE INFORMATION MUST REMAIN CONFIDENTIAL AND BE MADE AVAILABLE ONLY TO THOSE PERSONS WHO REQUIRE THE INFORMATION FOR THEIR WORK ON THIS PROJECT.

SHEET NUMBER  
1

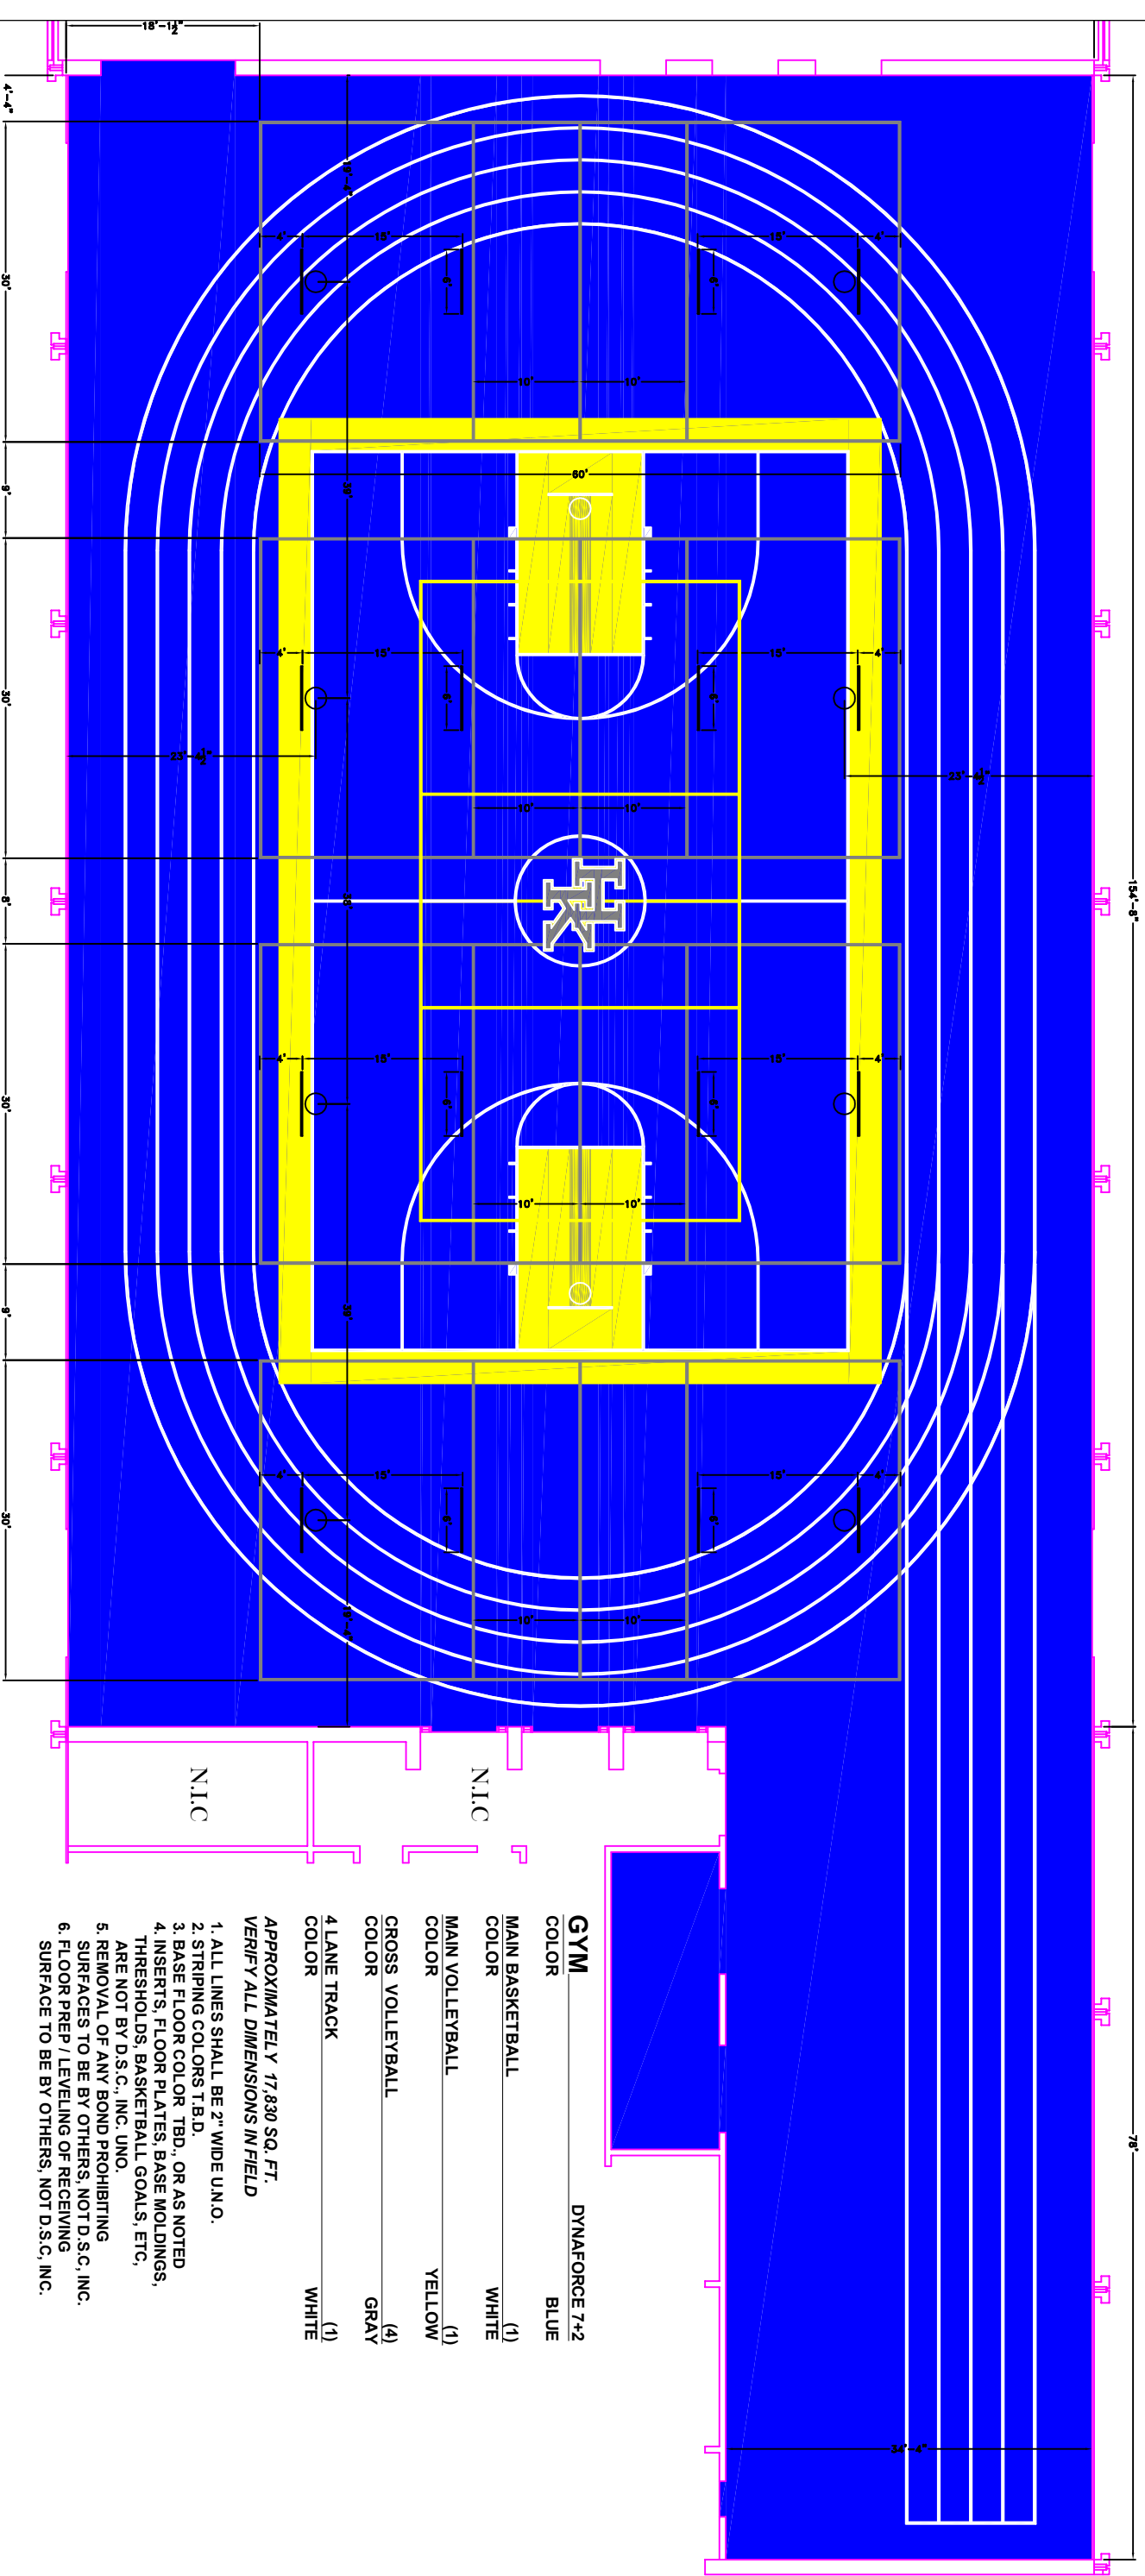

- GYM** DYNAFORCE 7+2  
 COLOR BLUE
- MAIN BASKETBALL  
 COLOR WHITE (1)
- MAIN VOLLEYBALL  
 COLOR YELLOW (1)
- GROSS VOLLEYBALL  
 COLOR GRAY (4)
- 4 LANE TRACK  
 COLOR WHITE (1)
- APPROXIMATELY 17,830 SQ. FT.  
 VERIFY ALL DIMENSIONS IN FIELD
1. ALL LINES SHALL BE 2" WIDE U.N.O.
  2. STRIPING COLORS T.B.D.
  3. BASE FLOOR COLOR TBD, OR AS NOTED
  4. INSERTS, FLOOR PLATES, BASE MOLDINGS, THRESHOLDS, BASKETBALL GOALS, ETC., ARE NOT BY D.S.C., INC. UNO.
  5. REMOVAL OF ANY BOND PROHIBITING SURFACES TO BE BY OTHERS, NOT D.S.C., INC.
  6. FLOOR PREP / LEVELING OF RECEIVING SURFACE TO BE BY OTHERS, NOT D.S.C., INC.

DR BY:	JOHN
CK BY:	
APP BY:	

DATE:	ISSUED FOR:
08/04/2020	APPROVAL
08/10/2020	APPROVAL



HADDAM KILLINGWORTH HIGH SCHOOL  
 SYNTHETIC FLOORING LAYOUT  
 HIGGANUM, CT

THESE DRAWINGS ARE THE PROPERTY OF DYNAMIC SPORTS CONSTRUCTION, INC. AND ARE TO BE USED BY AUTHORIZED PERSONNEL IN THE INTEREST OF DYNAMIC SPORTS CONSTRUCTION, INC. THEY SHALL NOT BE REPRODUCED IN WHOLE OR IN PART WITHOUT THE CONSENT OF DYNAMIC SPORTS CONSTRUCTION, INC. THEY MUST BE RETURNED AT COMPLETION OF THE WORK AND THE INFORMATION MUST REMAIN CONFIDENTIAL AND BE MADE AVAILABLE ONLY TO THOSE PERSONS WHO REQUIRE THE INFORMATION FOR THEIR WORK ON THIS PROJECT.

SHEET NUMBER  
1