

GRID

Civil & Structural Engineers
DeWolfe
 ENGINEERING ASSOCIATES
 PROFESSIONAL CORPORATION
 1.802.223.4727 1.802.223.4740 www.dewolfe.com
 317 River St., P.O. Box 1576 Montpelier, VT 05601-1576



no.	date	revision
1	07/13/2020	9020 SUBMISSION
2	7/24/2020	CONSTRUCTION
3	7/31/2020	DEC COMMENTS
4	8/10/2020	DEC COMMENTS
5	8/11/2020	TRAFFIC SIGNS

8-14-2020 Issued for Add. # 2

project name:
**SPAULDING EDUCATIONAL
 ALTERNATIVES FACILITY**


project location:
 91 ALLEN STREET
 BARRE, VERMONT

client:
 DAVID LAURIN ARCHITECT

project number: 19365
 drawn by: RBC/JJS
 checked by: BMLK
 scale: 1" = 20'
 date: 15 JUNE 2020
 released for: CONSTRUCTION

SITE
 PLAN

C1.02

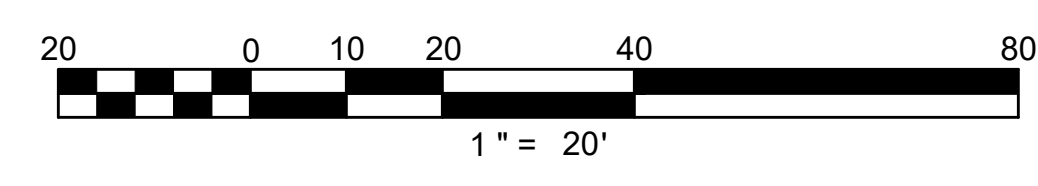

G:\Utilities\19365_91_Allen_ST\Civil\DWG\19365_SP.dwg 11 Aug 2020 4:11 PM Blaine-Kornas