

KILLINGLY PUBLIC SCHOOLS

Request for Proposals (RFP)

for

**Goodyear Student Restroom Upgrade
RFP #2021-7**

Return Sealed Proposals to:

**Office of the Superintendent
Killingly Public Schools
79 Westfield Avenue
Killingly, CT 06239
(860) 779-6600**

Deadline:

**Monday, June 28, 2021
10:00 a.m.**

**Killingly Board of Education
Request for Proposals
RFP #2021-7
Goodyear Student Restroom Upgrade**

The Killingly Board of Education is requesting proposals for the demolition and disposal of an existing student restroom and installation of a newly constructed student restroom at the Goodyear Early Childhood Center.

The documents comprising the Request for Proposals may be obtained on the Board's website at <https://killinglyschoolsorg.finalseite.com/departments/business-office/bids-rfps> or from the Office of the Superintendent of Schools, 79 Westfield Avenue, Killingly, CT 06239 between the hours of 8:00 a.m. and 4:30 p.m. on any regular workday. There is a mandatory pre-proposal meeting on Tuesday, June 8, 2021 at 5:30 p.m. at Goodyear Early Childhood Center 22 Williamsville Road Killingly, CT 06263.

COVID-19 Precaution

Attendees will wear face masks and maintain social distancing for the duration of the pre-proposal meeting.

All sealed proposals CLEARLY MARKED **“Goodyear Student Restroom Upgrade”** must be received in the Office of the Superintendent of Schools on or before 10:00 a.m., June 28, 2021 at which time they will be opened publicly.

The Superintendent of Schools on behalf of the Killingly Board of Education, as awarding authority, reserves the right to reject any and all bids in full or in part and to waive any informalities in bidding.

May 25, 2021
Robert J. Angeli
Superintendent of Schools

NON-DISCRIMINATION STATEMENT

The Killingly Public Schools are committed to a policy of EQUAL OPPORTUNITY/AFFIRMATIVE ACTION for all qualified persons. The District does not discriminate in any employment practice, education program, or educational activity on the basis of race, color, religious creed, sex, age, national origin, ancestry, marital status, sexual orientation, gender identity or expression, disability (including, but not limited to, intellectual disability, past or present history of mental disorder, physical disability or learning disability), genetic information, or any other basis prohibited by Connecticut state and/or federal nondiscrimination laws. Inquiries regarding the District's nondiscrimination policies should be directed to the Human Resource Director.

Request for Proposals
KILLINGLY PUBLIC SCHOOLS
Goodyear Student Restroom Upgrade
RFP #2021-7

I. Introduction:

The Board of Education of the Town of Killingly (the “Killingly Public Schools” or “KPS”) is seeking proposals from qualified contractors for the demolition and disposal of an existing student restroom and installation of a newly constructed student restroom at the Goodyear Early Childhood Center.

II. Project Requirements:

A. Background

Goodyear Early Childhood Center, located at 22 Williamsville Road in the Rogers section of the Town of Killingly, was built in 1947-1948. The building accommodates approximately 150 preschool-aged children. The existing restroom is located within a classroom and requires code-compliant upgrades as described in the Project Description section below.

B. Project Description

Removal and disposal of the existing student restroom and construction of a code-compliant student restroom at the Goodyear Early Childhood Center. The contractor is to follow the existing scope of work that has been designed for the restroom. (See attached drawing.)

- Remove existing door, walls, ceramic floor tile and toilet.
- Build new metal stud drywall partitions with ½” Sheetrock both sides full height to ceiling above.
- Furnish and install FRP (color white) on interior of new restroom to 8’ above finished floor.
- Paint outside of new walls to underside of existing ceiling.
- Paint metal door frame, new birch door to receive a clear finish.
- New passage set with lever handles to match existing PDQ handles.
- New Lavatory Sink.
- New Grab bars.
- New ADA mirror.
- New 2x2 suspended ceiling at 8’ AFF.
- New 2x2 recessed LED light fixture and single pole switch.
- New ceiling mounted ventilation register connected to existing ventilation system in wall above ceiling.
- Modify existing base cabinet outside of restroom to fit new design. Reinstall salvaged sink and connect to existing waste and supply lines.

The proposer must include a standard one (1) year warranty. A copy of this warranty must be included with the proposal.

A mandatory pre-proposal walk-through is scheduled for June 8, 2021 at 5:30 p.m. at Goodyear Early Childhood Center. COVID-19 precautions: Attendees will wear face masks and maintain social distancing for the duration of the walk-through.

The project must be completed by August 6, 2021.

C. Work Conditions

The contractor will perform work in such a manner that in no way will interfere with the functioning of the buildings or grounds for the students' use. Work may have to be performed after school hours. A schedule of requested times shall be submitted and agreed upon by the district.

D. Warranty

Workmanship will be warranted for 1-year after completion of project.

E. Closing date

Proposals will be received until 10:00 a.m. June 28, 2021, at which time they will be publicly opened and read. All proposers are invited to attend this public opening, which will be held immediately following the closing time specified above at Central Office, 79 Westfield Avenue, Killingly, CT 06239.

Any proposal may be withdrawn prior to the above-scheduled time for receiving proposals or authorized postponement thereof. Any proposals received after the date and time specified shall not be considered. No proposal submitted may be withdrawn, in whole or in part, after the closing date.

F. Timeline

The Request for Proposal will be released on May 25, 2021 on the district website. The mandatory pre-proposal meeting will be held on June 8, 2021 at 5:30 p.m. Questions may be submitted by email until June 22, 2021. All proposals are due to the Office of the Superintendent by 10:00 a.m. on June 28, 2021. All responses will be date stamped when received. The project must be completed by August 6, 2021.

III. Instructions:

All proposals shall include the completed Proposal Form indicating the legal name of the proposer, price proposal, and signature of a person or persons legally authorized to bind the Proposer. Proposers must be authorized to do business in the State of Connecticut. All required signatures shall be handwritten in ink with the full name of the person executing same.

All price proposals must remain firm for a period of 120 days from the closing date.

Questions may be submitted by email only to Mike Vassar mvassar@killinglyschools.org on or before June 22, 2021. Answers will be posted via addenda on the Board's website at <https://killinglyschoolsorg.finalseite.com/departments/business-office/bids-rfps>. Each proposer is responsible for checking the Board's website to determine if the Board has issued any addenda

and, if so, to complete its proposal in accordance with the RFP as modified by the addenda.

Proposals are to be submitted in a sealed envelope and clearly marked “Goodyear Student Restroom Upgrade.”

All responses should be submitted to the attention of:

**Office of the Superintendent
Killingly Public Schools
79 Westfield Avenue
Killingly, Connecticut 06239**

Submissions are due by 10:00 a.m. on June 28, 2021

IV. Conditions:

A. Bid Surety

A surety is not required.

B. Form W-9

The successful proposer must provide a completed Form W-9 prior to execution of a contract.

C. Payment

Final payment will be made upon the acceptance of the completed work by an authorized representative of Killingly Public Schools. NO partial payments will be made. Invoices covering the work specified herein should be forwarded to the Business Office upon completion of the project.

D. Taxes

Killingly Public Schools is exempt from all State and Federal taxes. Do not include these amounts in your proposal.

E. Addenda

All addenda will be posted on the school website, <https://killinglyschoolsorg.finalsite.com/departments/business-office/bids-rfps>. It is the responsibility of the proposer to check the website for any addenda before submitting their proposal.

F. F.O.B. Destination

All prices quoted must be net delivered to destination.

G. Conflict of Interest

No public official or employee shall, while serving as such, have any financial interest or engage in any business, employment, transaction, or professional activity or incur any obligation of any nature which is in substantial conflict with the proper discharge of his/her duties or employment in the public interest.

H. Insurance Requirements

1. General Liability: Occurrence limit \$1,000,000; aggregate limit \$2,000,000. The insurance carried by the proposer shall be on form CG 00 01, or equivalent.

Killingly Public Schools shall be named as an additional insured on the contractor's General Liability Insurance Policy with form CG 20 10 or CG 20 33, and CG 20 37.

2. Automobile Liability: Combined single limit of \$1,000,000. Comprehensive automobile policy to cover all owned, hired, or non-owned automobiles or vehicles.
3. Workers' Compensation: The proposer must have workers' compensation and employer's liability insurance as required by Connecticut and federal law, plus employer's liability limits of \$1,000,000 per accident, \$1,000,000 disease each employee and \$1,000,000 disease policy limit.
4. Umbrella Liability: The proposer shall have a minimum coverage of \$1,000,000 excess umbrella coverage, naming Killingly Public Schools as additional insured.

The proposer shall procure and pay for the insurance coverage described above and must maintain the indicated insurance for a period of two (2) years after completion of the contract. All policies shall provide for thirty (30) days written notice prior to cancellation, substantial change or nonrenewal. The successful bidder must file an Insurance Certificate within (2) weeks of the date of notification of award. Failure or neglect to do so may be considered by Killingly Public Schools as proof that the proposer is unable to fulfill the contract. A current insurance certificate and a copy of the endorsement or policy wording adding KPS as Additional Insured must be in the Killingly Public Schools' possession at all times. In addition, the selected firm shall require its subcontractors, if any, to meet the same insurance requirements and to furnish Killingly Public Schools with similar evidence of insurance.

In addition, the proposer shall, at all times, save, indemnify and hold harmless the Killingly Public Schools, its officers, agents, employees, and servants from liability of any nature or kind, including costs and expenses for or on account of, any patented or copyrighted equipment, materials, articles, or processes used in the performance of this contract, or on account of any and all claims, damages, losses, litigation expense and counsel fees arising out of loss or injuries (including death) sustained by or alleged to have been sustained by the public or any persons affected by the proposer's work, or by the proposer or any subcontractor, or anyone directly or indirectly employed by them while engaged in the performance of their duties in Connecticut.

I. Reservations

Killingly Public Schools may consider informal any proposal not prepared and submitted to Killingly Public Schools in accordance with the provisions herein stated. Killingly Public Schools reserves the right to reject any or all proposals or parts of proposals; to waive defects in same proposals; or to accept any proposal or part thereof deemed to be in the best interests of Killingly Public Schools, whether a bid is the lowest bid or not, taking into consideration of reliability of the bidder and quality of the service and their conformity with specifications.

Request for Proposals
KILLINGLY PUBLIC SCHOOLS
Goodyear Student Restroom Upgrade
RFP #2021-7

PROPOSAL FORM

Proposer's Full Legal Name: _____
Address: _____
Telephone: _____ E-mail Address: _____

Pursuant to and in full compliance with the Request for Proposals, the undersigned Proposer, having visited the site or property if applicable, and having thoroughly examined the Request for Proposals, including any addenda, hereby offers and agrees as follows:


Goodyear Early Childhood Center Student Restroom Upgrade

To provide the products and/or services specified in, and upon the terms and conditions of, the RFP for the total sum of

_____/100 Dollars (write out in words) (\$_____).

BY: _____ TITLE: _____
(Print Name)

(Signature) DATE: _____

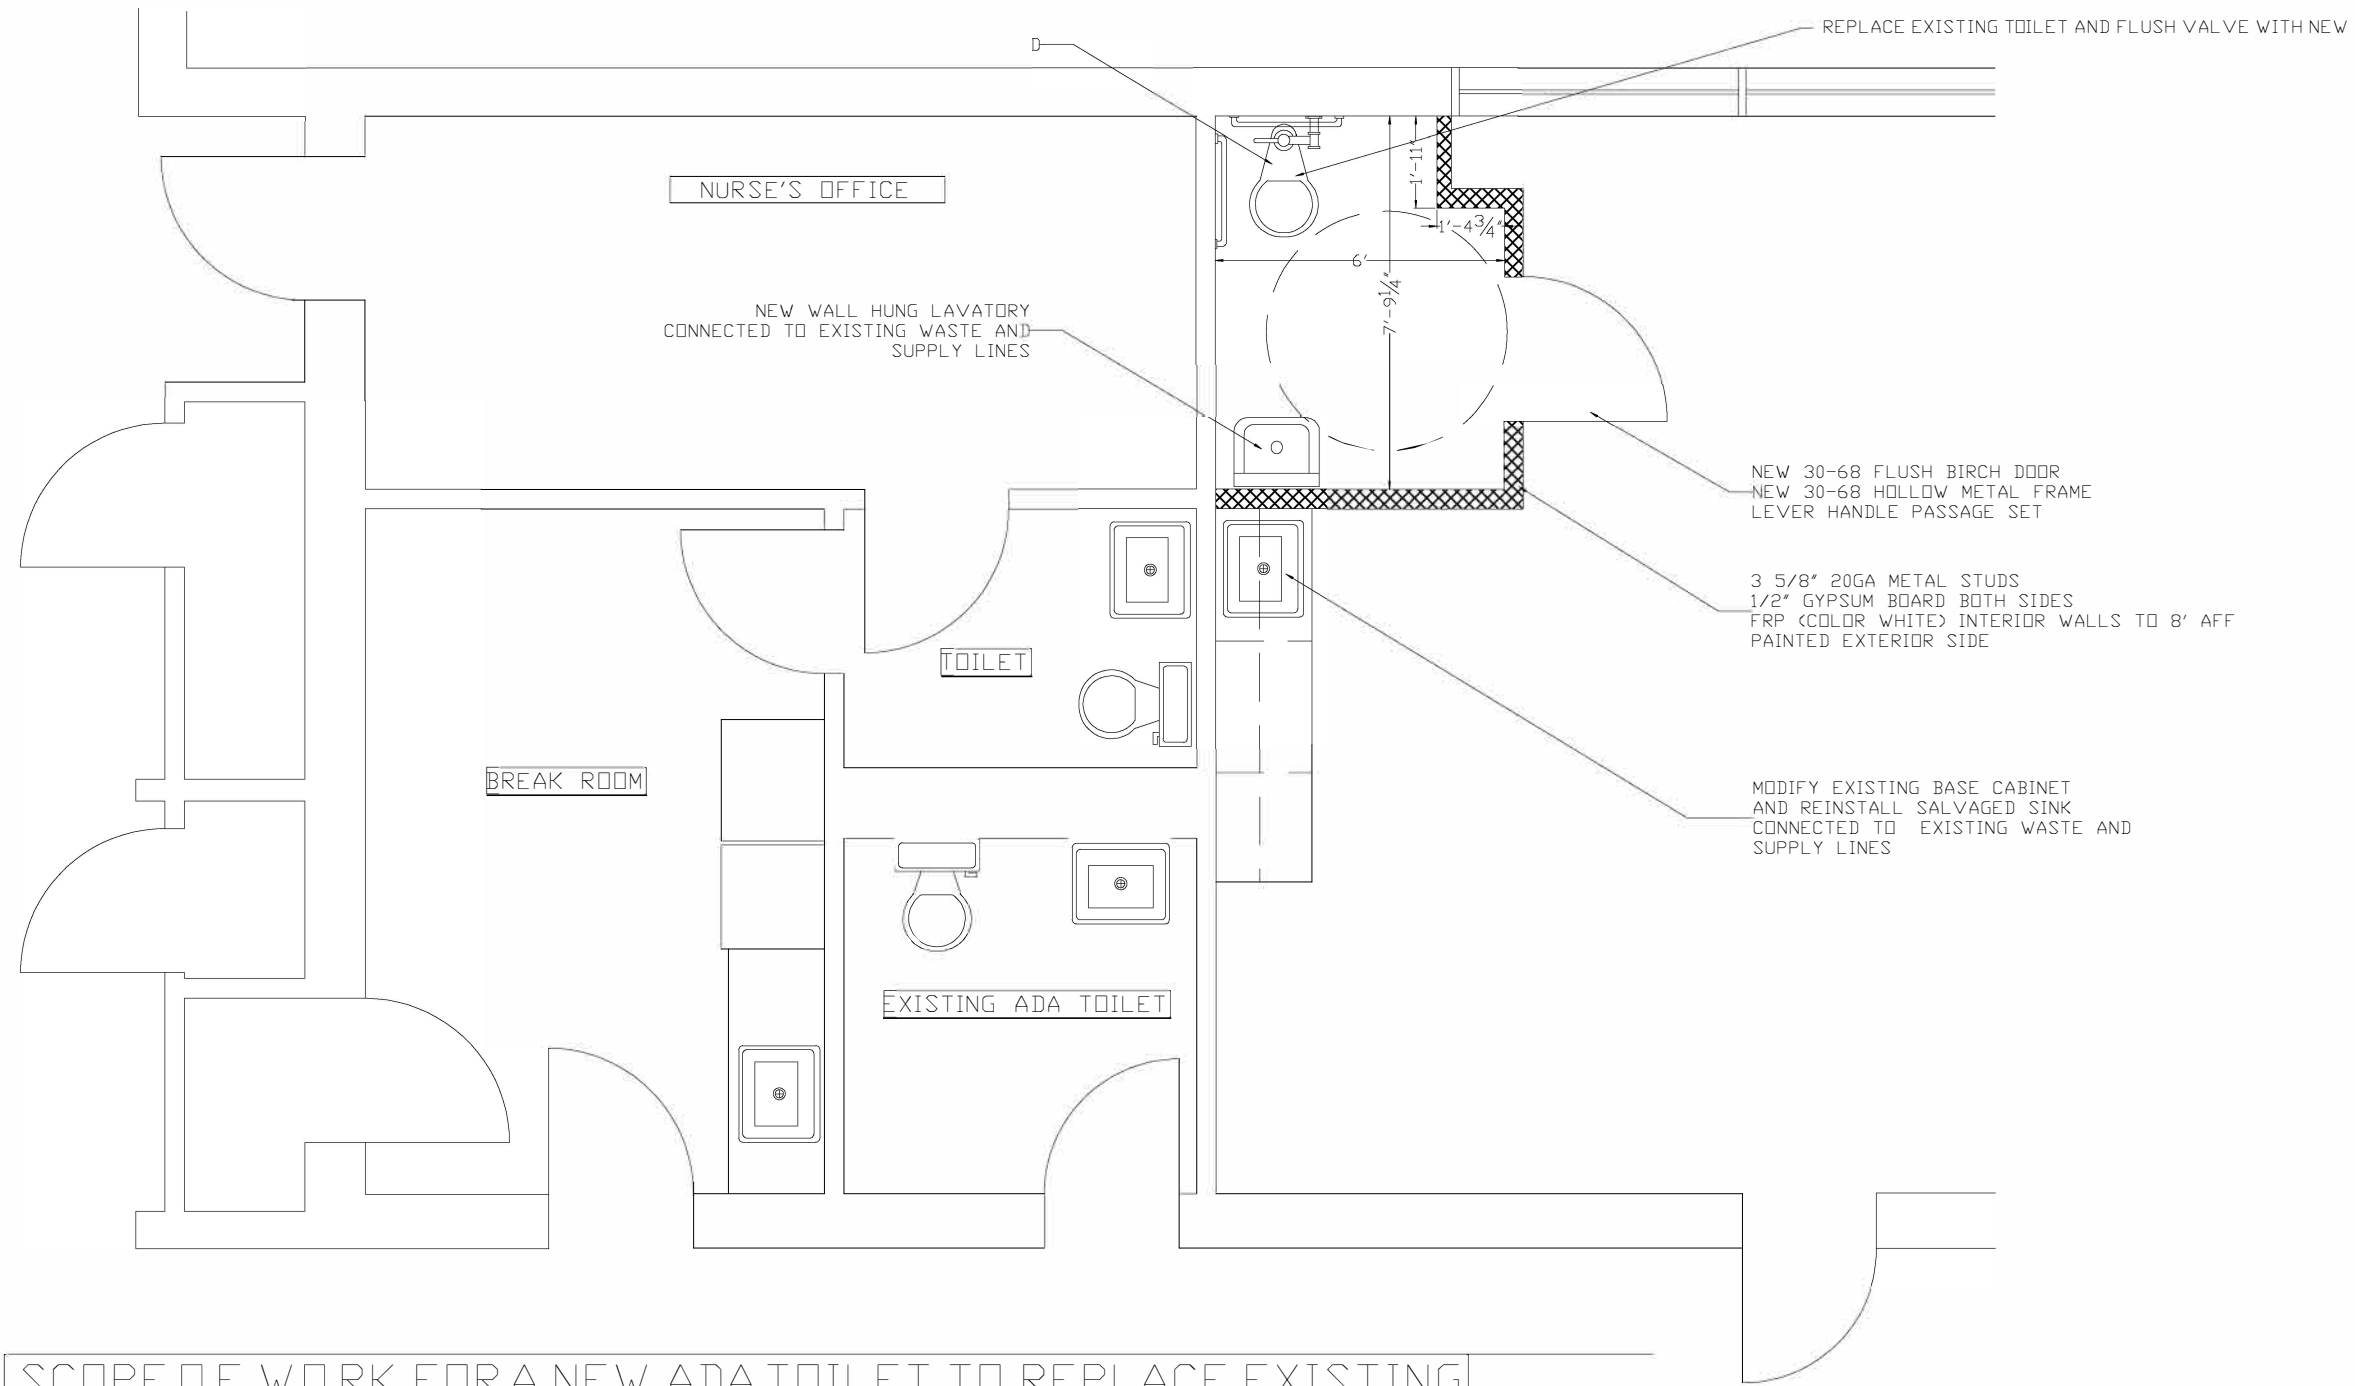

SCOPE OF WORK FOR A NEW ADA TOILET TO REPLACE EXISTING

- REMOVE EXISTING DOOR, WALLS, CERAMIC FLOOR TILE AND TOILET
- BUILD NEW METAL STUD DRYWALL PARTITIONS WITH 1/2" SR BOTH SIDES FULL HEIGHT TO CEILING ABOVE
- FURNISH AND INSTALL FRP (COLOR WHITE) ON INTERIOR OF NEW TOILET TO 8' AFF
- PAINT OUTSIDE OF THE NEW WALLS TO UNDERSIDE OF EXISTING CEILING
- INSTALL NEW VCT FLOOR TILE
- INSTALL NEW ADA COMPLIANT FLOOR MOUNTED TOILET (SIZED FOR PRESCHOOL-AGED CHILDREN)
- PAINT METAL DOOR FRAME, NEW BIRCH DOOR TO RECEIVE A CLEAR FINISH
- NEW PASSAGE SET WITH LEVER HANDLES TO MATCH EXISTING BUILDING HARDWARE
- NEW LAVATORY SINK
- NEW GRAB BARS
- NEW ADA MIRROR
- NEW 2X2 SUSPENDED CEILING @8' AFF
- NEW 2X2 RECESSED LIGHT FIXTURE AND SINGLE POLE SWITCH
- NEW CEILING MOUNTED VENTILATION REGISTER CONNECT TO EXISTING VENTILATION SYSTEM IN WALL ABOVE NEW CEILING

NEW ADA TOILET TO REPLACE EXISTING
 GOODYEAR EARLY CHILDHOOD
 LEARNING CENTER
 Rogers, CT

KILLINGLY BOARD of ED
 Westfield Ave.
 Danielson, CT

revised

revised

revised

date October 11, 2020

scale 1/4" = 1'-0"

page 1 of 1

DR 1