



Killingworth K-1



Killingworth K-1




Killingworth K-1



Killingworth K-1



Killingworth K-1

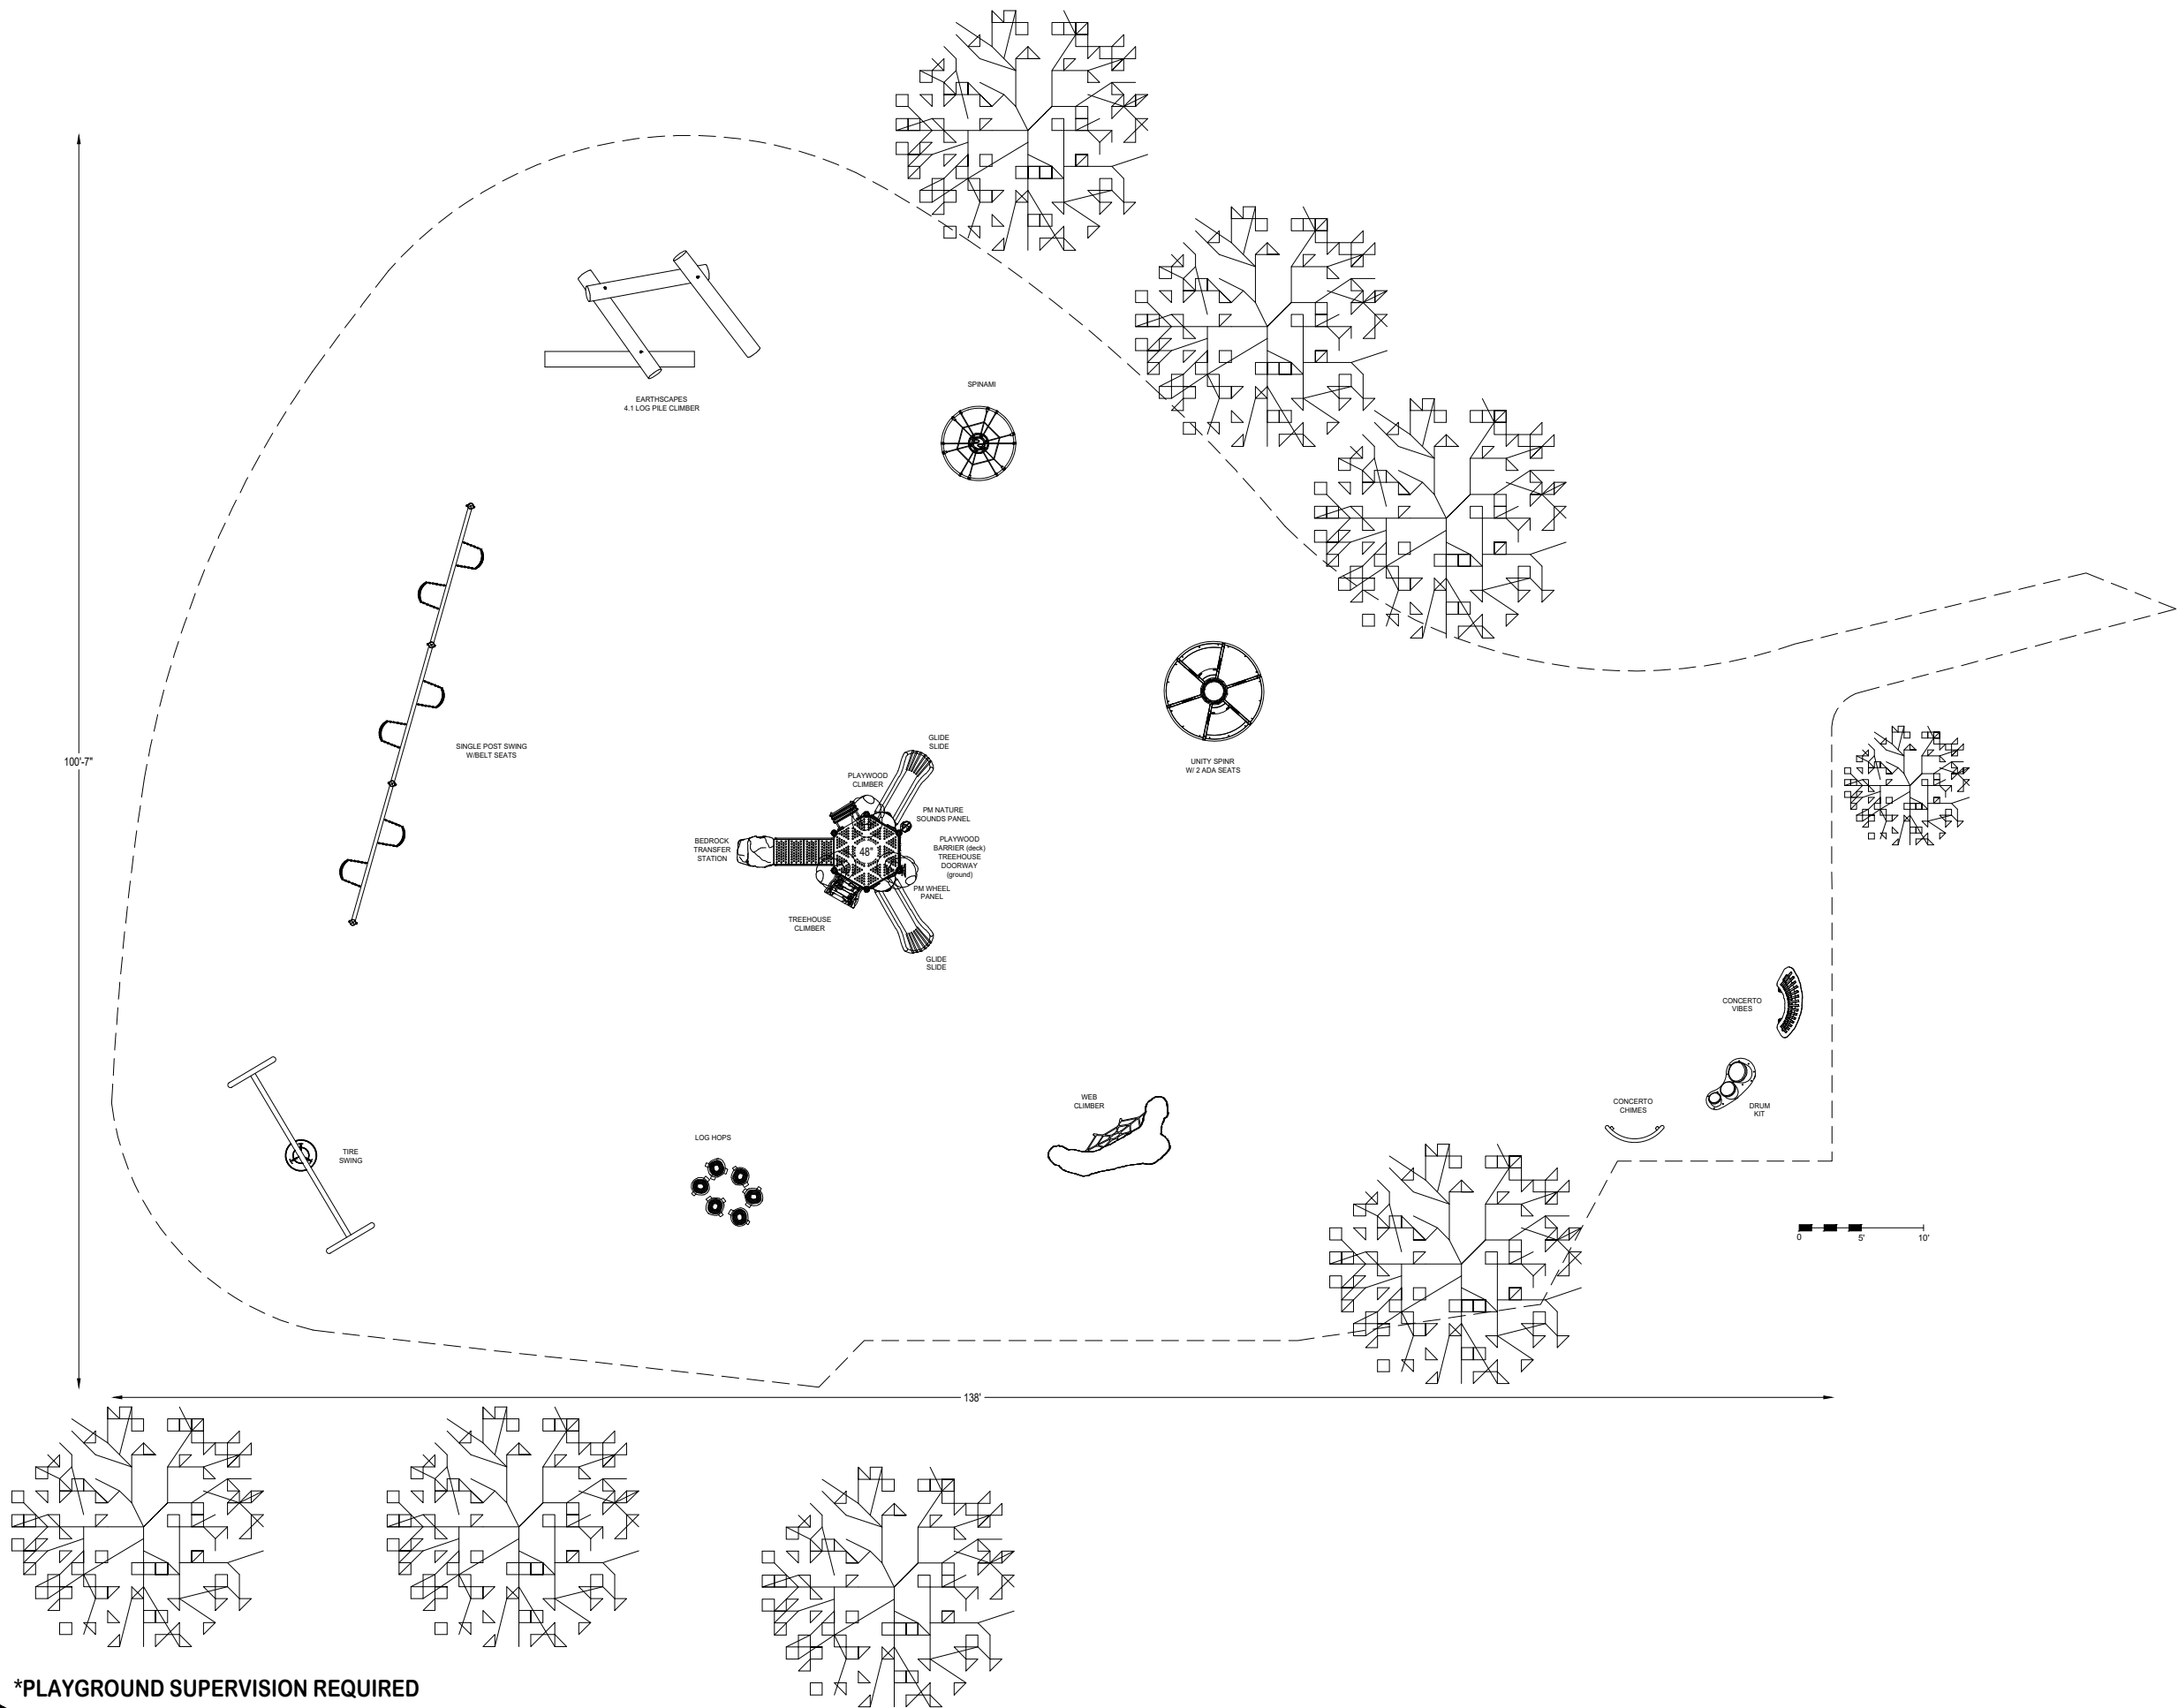

ULTIPLAY PARK &
PLAYGROUNDS, INC.
P.O. Box 374
Uxbridge, MA 01569
866-575-PLAY

EQUIPMENT SIZE:

USE ZONE:
138' x 100'7"

AREA: 10,055 SqFt. PERIMETER: 456 Ft.

FALL HEIGHT:
8 Ft.

USER CAPACITY: 65+ AGE GROUP: 5-12

- ✓ ASTM F1487-17
- ✓ CPSC #325



PROJECT NO:
31521-JJ-G

SCALE:
NOT TO SCALE

DRAWN BY:
DANA GRUBBS

Paper Size

DATE:
15-JUNE-21

B

KILLINGSWORTH K-1

FULL PROJECT LAYOUT