


3/4" = 1'-0"

M9

GENERAL CROSS-SECTION OF
EXISTING FIELD INSIDE TRACK

CP110

NOTE: EXISTING GRAVEL & CRUSHED STONE BELOW STRIP DEPTH TO REMAIN. PROTECT IN PLACE, DO NOT CONTAMINATE.

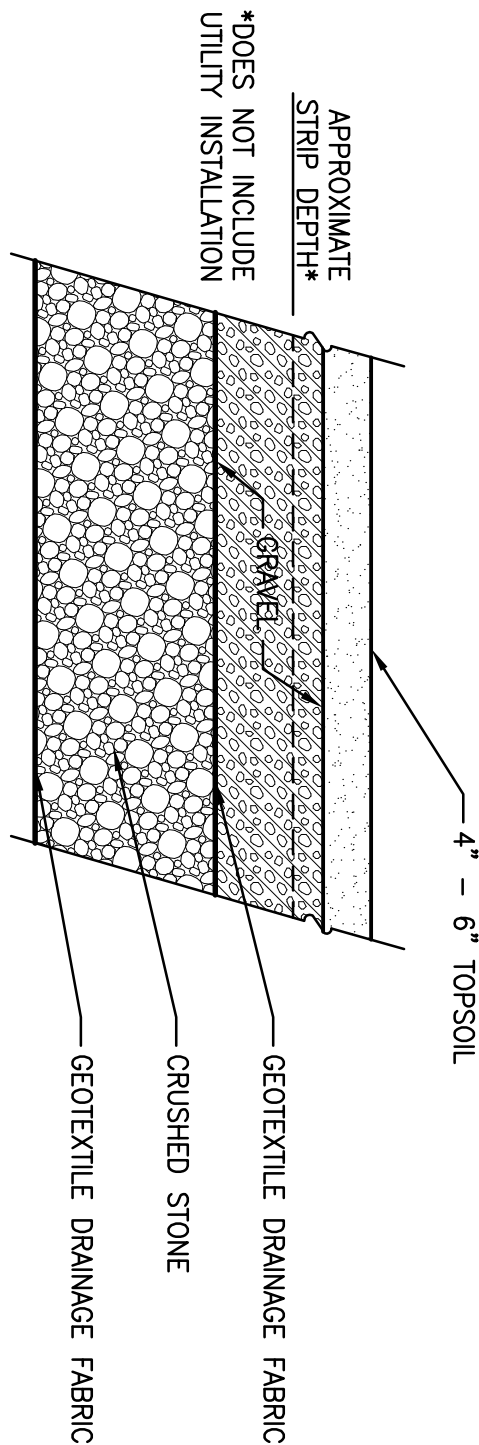

ARCHITECTURE
ENGINEERING
PLANNING
INTERIOR DESIGN
COMMISSIONING

144 Fore Street/P.O. Box 618
Portland, Maine 04104
tel. (207) 772-3846
fax. (207) 772-1070
www.smrting.com

NEW BRITAIN ATHLETIC FIELDS
VETERANS MEMORIAL STADIUM
NEW BRITAIN, CONNECTICUT

SUBJECT:

NEW DETAIL M9/CP512: GENERAL CROSS-SECTION OF EXISTING FIELD INSIDE TRACK

REF. SHEET: CP512

SCALE: 3/4" = 1'-0"

PROJECT MANAGER: RFW

ADDENDUM:

A/E OF RECORD: RFW

ADD-2

CAD FILE: CP512-13096-01

SKETCH No.

PROJECT NO: 13096

C-1

DATE: 12-13-13

© COPYRIGHT 2013 SMRT INC.