


NOTE:

ALL DRAWINGS DEPICTING IN-GROUND EQUIPMENT ARE FOR BIDDING ONLY. REFER TO SHOP DRAWINGS FOR INSTALLATION DIMENSIONS AND INSTRUCTIONS. *DRAIN VARIES BY MANUFACTURER.

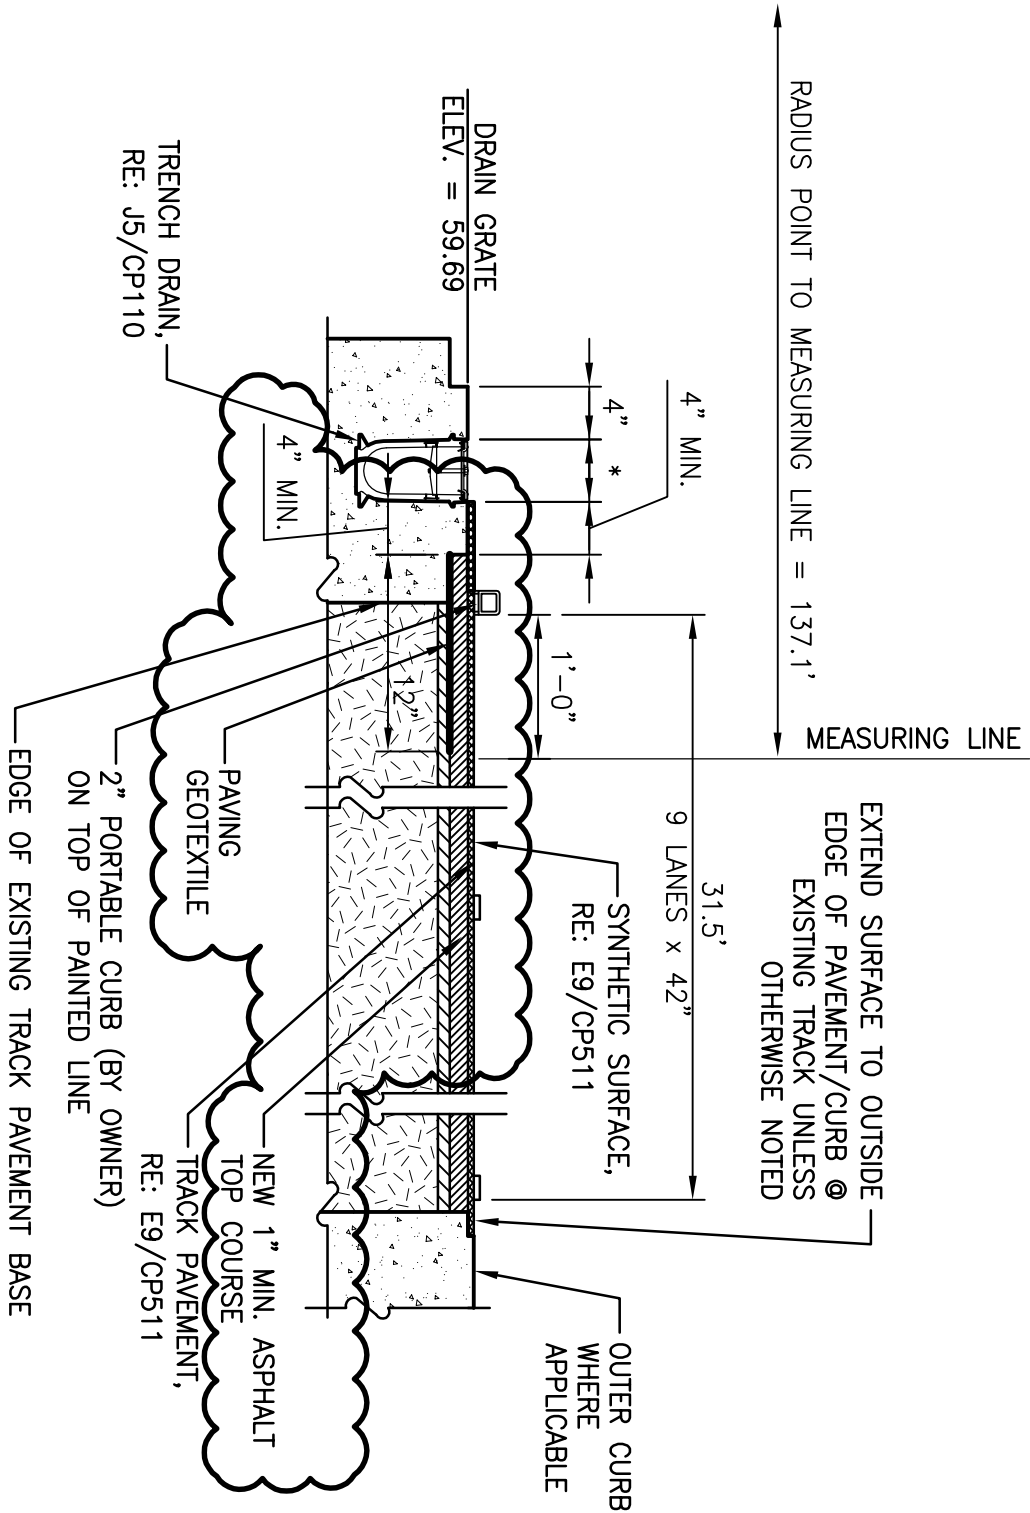

ARCHITECTURE
ENGINEERING
PLANNING
INTERIOR DESIGN
COMMISSIONING

144 Fore Street/P.O. Box 618
Portland, Maine 04104
tel. (207) 772-3846
fax. (207) 772-1070
www.smrinc.com



**NEW BRITAIN ATHLETIC FIELDS
CHESLEY PARK**
NEW BRITAIN, CONNECTICUT

SUBJECT:

**REVISED DETAIL J5/CP511
TRACK OVAL SECTION**

REF. SHEET:	CP511
PROJECT MANAGER:	RFW
A/E OF RECORD:	RFW
CAD FILE:	CP511-13096-01
PROJECT NO.:	13096
DATE:	12-13-13

SCALE:	3/4" = 1'=0"
ADDENDUM:	ADD-2
SKETCH No.	C-9