



# City of New Britain

## PURCHASING DEPARTMENT

*"New Britain:  
A City for  
All People"*

27 West Main Street, New Britain, CT 06051

### **Bid Addendum No. 1**

**Project:** ATHLETIC FIELD IMPROVEMENTS VETERANS MEMORIAL STADIUM AND CHESLEY PARK  
**Bid Number:** 3758  
**Subject:** BID CLARIFICATIONS  
**Date:** DECEMBER 6, 2013

Prospective bidders and all others concerned are hereby notified of the following additions to the referenced bid. All changes will become part of the final contract documents.

Bidders are required to acknowledge receipt of this addendum on their proposal. Failure to acknowledge all addenda may cause the bid to be considered not responsive to the invitation, which may require rejection of the bid.

#### **CLARIFICATIONS**

##### **PART I – QUESTIONS/ANSWERS/INFORMATION RELATING THE PROJECT:**

These items provide supplemental information to the Contract Drawings and Specifications without modification.

##### **Part I-A – Attachments**

1. 12/03/13 Pre-Bid Attendance Sheets
2. Pre-bid Meeting Agenda – Veteran's Memorial Stadium
3. Pre-bid Meeting Agenda – Chesley Park

##### **Part I-B – Bidder Questions/Clarifications:**

1. Grooming equipment: 2 of each, or will one Groomer and Sweeper suffice?  
**Response: A field groomer and a sweeper are to be included in the bid for EACH project site. Refer to Division 32 Section "Outdoor Athletic Equipment" for specific product information.**
2. Logo detail: is there any additional detail for the center logo for Veteran's Stadium, besides the colors?  
**Response: See attached sketch for additional information. Electronic file of logo will be provided to successful bidder.**
3. Sideline lettering for Veteran's Stadium: the words "New Britain CT"...painted or inlaid?  
**Response: The "New Britain CT" sideline text denotes inlaid synthetic field graphics.**

4. Football coaches boxes/players boxes: painted? inlaid?

**Response: The outlines of the football field coaches/player boxes at Chesley Field shall be permanently inlaid. The interior of the boxes shall be filled with green turf.**

**Part I-C – Additional Information:**

1. All bid questions shall be submitted no later than December 10, 2013 at 10:00am and submitted to Ken Costello at SMRT via electronic mail ([kcostello@smrtinc.com](mailto:kcostello@smrtinc.com))

**PART II - MODIFICATIONS TO DRAWINGS AND MATERIAL SPECIFICATIONS:**

**Part II-A – Attachments.**

1. Project Prevailing Wage Rates
2. Sketch C-1 Veteran's Memorial Stadium center field logo

**Part II-B – Revisions by Reference:**

The drawings and specifications are hereby revised as follows:

**REVISIONS TO DRAWINGS:**

1. Drawing Sheet CD110 – existing football goal posts inside existing track shall be salvaged and turned over to Owner. Remove existing football goal post foundations.
2. Drawing Sheet CD101 – Change removals key number 4 to read “Salvage reinstall all existing aluminum bleachers. Remove and dispose of all existing steel and wood bleachers.”

**REVISIONS TO SPECIFICATIONS**

1. Division 00, add attached wage rates in its entirety at end of Division.
2. Division 01, Section “Unit Prices”, Delete Paragraphs 1.4.F and 1.4.G and replace in their entirety with below.
  - F. Item No. 6 – Track Surfacing – Type A – Beynon Sports Surfaces Product
    1. Description: Furnish and install new track surfacing, including site preparation, earthwork, subbases, asphalt base and track surfacing in accordance with details A1/CP510 and E9/CP511 and specifications.
    2. Unit of Measurement: per SY
  - G. Item No. 7 – Track Surfacing – Type B – Mondo USA Product
    1. Description: Furnish and install new track surfacing, including site preparation, earthwork, subbases, asphalt base and track surfacing in accordance with details A1/CP510 and E9/CP511 and specifications.
    2. Unit of Measurement: per SY

All other terms and conditions remain the same.

**End of Addendum # 1**

cc: Jack Pieper, City of New Britain Purchasing  
Bill DeMaio, City of New Britain Parks and Recreation

This addendum consists of (26) 8.5" x 11" sheets and (1) 11" x 17" sheet.



# CITY OF NEW BRITAIN

## DEPARTMENT OF PURCHASING

### PRE-BID MEETING SIGN-IN/ATTENDANCE SHEET

**BID # 3758**

**BID NAME: ATHLETIC FIELD IMPROVEMENTS**

**DATE OF THE PRE-BID MEETING: DECEMBER 3, 2013**

**TIME: 10:00AM**

**PLACE: VETERAN'S STADIUM, 625 SOUTH MAIN ST., NEW BRITAIN, CT.**

	ATTENDEE (Company & Contact)	ADDRESS	PHONE & FAX #s EMAIL ADDRESS
1	<u>DeRite + son</u> Company Name  <u>Peter DeRite</u> Contact Name	<u>7 Partridge Lane</u> Street Address (No P.O. Boxes!)  <u>W. Idletown CT</u> City, State & Zip Code	<u>860 - 347 - 0071</u> Telephone Number  <u>860 - 347 - 0072</u> Fax Number  <u>DeRitejr@comcast.net</u> E-mail
2	<u>Shock Electric</u> Company Name  <u>Tim Belansky</u> Contact Name	<u>178 Osborne St</u> Street Address (No P.O. Boxes!)  <u>Danbury Ct 06810</u> City, State & Zip Code	<u>203-748-5690</u> Telephone Number  <u>203-748-2886</u> Fax Number  <u>shockelectric81@hotmail.com</u> E-mail
3	<u>MTH VIEW</u> Company Name <u>LAURENCE</u>  <u>MIC BROWN</u> Contact Name	<u>67 Old James St</u> Street Address (No P.O. Boxes!)  <u>Chicopee MA 01020</u> City, State & Zip Code	<u>413-536-7555</u> Telephone Number  <u>413-536-5607</u> Fax Number  <u>micb@mountainviewinc.com</u> E-mail
4	<u>H.I. STONE &amp; SON INC</u> Company Name  <u>CARL ROSA</u> Contact Name	<u>313 MAIN ST. NORTH</u> Street Address (No P.O. Boxes!)  <u>SOUTH BRITAIN, CT 06488</u> City, State & Zip Code	<u>203-264-8656</u> Telephone Number  <u>203-264-8555</u> Fax Number  <u>Crosa@histoneson.com</u> E-mail



# CITY OF NEW BRITAIN

## DEPARTMENT OF PURCHASING

### PRE-BID MEETING SIGN-IN/ATTENDANCE SHEET

**BID # 3758**

**BID NAME: ATHLETIC FIELD IMPROVEMENTS**

**DATE OF THE PRE-BID MEETING: DECEMBER 3, 2013**

**TIME: 10:00AM**

**PLACE: VETERAN'S STADIUM, 625 SOUTH MAIN ST., NEW BRITAIN, CT.**

	ATTENDEE (Company & Contact)	ADDRESS	PHONE & FAX #s EMAIL ADDRESS
1	<u>Stonehedge Landscaping</u> Company Name  <u>Chris Bates</u> Contact Name	<u>1616 Willard Ave</u> Street Address (No P.O. Boxes!)  <u>Newington CT 06131</u> City, State & Zip Code	<u>(860) 667-1158</u> Telephone Number  <u>(860) 665-1761</u> Fax Number  <u>slco3@aol.com</u> E-mail
2	<u>AstroTurf</u> Company Name  <u>Matt Olds</u> Contact Name	<u>84 Clark Ave</u> Street Address (No P.O. Boxes!)  <u>Ocean Grove, NJ 07756</u> City, State & Zip Code	<u>732-677-0484</u> Telephone Number  <u>732-676-7725</u> Fax Number  <u>molds@astroturf.com</u> E-mail
3	<hr/> Company Name <hr/>  <hr/> Contact Name <hr/>	<hr/> Street Address (No P.O. Boxes!) <hr/>  <hr/> City, State & Zip Code <hr/>	<hr/> Telephone Number <hr/>  <hr/> Fax Number <hr/>  <hr/> E-mail <hr/>
4	<hr/> Company Name <hr/>  <hr/> Contact Name <hr/>	<hr/> Street Address (No P.O. Boxes!) <hr/>  <hr/> City, State & Zip Code <hr/>	<hr/> Telephone Number <hr/>  <hr/> Fax Number <hr/>  <hr/> E-mail <hr/>



# CITY OF NEW BRITAIN

## DEPARTMENT OF PURCHASING

### PRE-BID MEETING SIGN-IN/ATTENDANCE SHEET

**BID # 3758**

**BID NAME: ATHLETIC FIELD IMPROVEMENTS**

**DATE OF THE PRE-BID MEETING: DECEMBER 3, 2013**

**TIME: 10:00AM**

**PLACE: VETERAN'S STADIUM, 625 SOUTH MAIN ST., NEW BRITAIN, CT.**

	ATTENDEE (Company & Contact)	ADDRESS	PHONE & FAX #s EMAIL ADDRESS
1	<u>City of New Britain</u> Company Name  <u>Jack Pieper</u> Contact Name	<u>27 West Main Street</u> Street Address (No P.O. Boxes!)  <u>New Britain, CT. 06051</u> City, State & Zip Code	<u>860-826-3402</u> Telephone Number  <u>860-612-4204</u> Fax Number  <u>jpieper@newbritainct.gov</u> E-mail
2	<u>ATLAS FENCE</u> Company Name  <u>PETE TERZANIS</u> Contact Name	<u>30 NIGHT HAWK DR.</u> Street Address (No P.O. Boxes!)  <u>Bloomfield CT</u> City, State & Zip Code	<u>203 483 9013</u> Telephone Number  <u>203 483 9988</u> Fax Number  <u>P.TERZANIS@ATLASOUTDOORS.COM</u> E-mail
3	<u>Midstate Site Development</u> Company Name  <u>Rob Matejek</u> Contact Name	<u>75 West Dudley Town Rd.</u> Street Address (No P.O. Boxes!)  <u>Bloomfield CT 06002</u> City, State & Zip Code	<u>860-242-1283</u> Telephone Number  <u>860-242-1298</u> Fax Number  <u>rmatejek@msdct.com</u> E-mail
4	<hr/> Company Name  <hr/> Contact Name	<hr/> Street Address (No P.O. Boxes!)  <hr/> City, State & Zip Code	<hr/> Telephone Number  <hr/> Fax Number  <hr/> E-mail



# CITY OF NEW BRITAIN

## DEPARTMENT OF PURCHASING

### PRE-BID MEETING SIGN-IN/ATTENDANCE SHEET

**BID # 3758**

**BID NAME: ATHLETIC FIELD IMPROVEMENTS**

**DATE OF THE PRE-BID MEETING: DECEMBER 3, 2013**

**TIME: 11:30AM**

**PLACE: CHESLEY PARK, 95 WILDWOOD ST., NEW BRITAIN, CT.**

	ATTENDEE (Company & Contact)	ADDRESS	PHONE & FAX #s EMAIL ADDRESS
1	<u>City of New Britain</u> Company Name  <u>Jack Pieper</u> Contact Name	<u>27 West Main Street</u> Street Address (No P.O. Boxes!)  <u>New Britain CT 06057</u> City, State & Zip Code	<u>860-826-3402</u> Telephone Number  <u>860-612-4204</u> Fax Number  <u>jpierper@NewBritainCT.gov</u> E-mail
2	<u>Stonehedge Landscaping</u> Company Name  <u>Chris Bates</u> Contact Name	<u>1616 Willard Ave</u> Street Address (No P.O. Boxes!)  <u>Newington, CT 06131</u> City, State & Zip Code	<u>(860) 667-1158</u> Telephone Number  <u>(860) 665-7917</u> Fax Number  <u>slco3@aol.com</u> E-mail
3	<u>Midstate Site Development</u> Company Name  <u>Rob Matejek</u> Contact Name	<u>25 West Dudley Town Rd.</u> Street Address (No P.O. Boxes!)  <u>Bloomfield CT 06002</u> City, State & Zip Code	<u>860-242-1283</u> Telephone Number  <u>860-242-1298</u> Fax Number  <u>rmatejek@msdct.com</u> E-mail
4	<u>Astroturf</u> Company Name  <u>Matt Olds</u> Contact Name	<u>84 Clark Ave</u> Street Address (No P.O. Boxes!)  <u>Ocean Grove, NJ 07756</u> City, State & Zip Code	<u>732-677-0484</u> Telephone Number  <u>732-676-7725</u> Fax Number  <u>molds@astroturf.com</u> E-mail



# CITY OF NEW BRITAIN

## DEPARTMENT OF PURCHASING

### PRE-BID MEETING SIGN-IN/ATTENDANCE SHEET

**BID # 3758**

**BID NAME: ATHLETIC FIELD IMPROVEMENTS**

**DATE OF THE PRE-BID MEETING: DECEMBER 3, 2013**

**TIME: 11:30AM**

**PLACE: CHESLEY PARK, 95 WILDWOOD ST., NEW BRITAIN, CT.**

	ATTENDEE (Company & Contact)	ADDRESS	PHONE & FAX #s EMAIL ADDRESS
1	<u>Giordano Construction</u> Company Name  <u>Bedrich Hajek</u> Contact Name	<u>1155 Main St</u> Street Address (No P.O. Boxes!)  <u>Branford, CT 06405</u> City, State & Zip Code	<u>203-488-7264</u> Telephone Number  <u>203-481-0684</u> Fax Number <u>vsy111@giordanomail.com</u> <u>beha@giordanomail.com</u> E-mail
2	<u>H.I. STONE &amp; SON INC</u> Company Name  <u>CARL ROSA</u> Contact Name	<u>313 MAIN ST. NORTH</u> Street Address (No P.O. Boxes!)  <u>SOUTHBRURY CT 06488</u> City, State & Zip Code	<u>203-264-8656</u> Telephone Number  <u>203-264-8555</u> Fax Number <u>Crosa@histoneson.com</u> E-mail
3	<hr/> Company Name  <hr/> Contact Name	<hr/> Street Address (No P.O. Boxes!)  <hr/> City, State & Zip Code	<hr/> Telephone Number  <hr/> Fax Number  <hr/> E-mail
4	<hr/> Company Name  <hr/> Contact Name	<hr/> Street Address (No P.O. Boxes!)  <hr/> City, State & Zip Code	<hr/> Telephone Number  <hr/> Fax Number  <hr/> E-mail



# CITY OF NEW BRITAIN

## DEPARTMENT OF PURCHASING

### PRE-BID MEETING SIGN-IN/ATTENDANCE SHEET

**BID # 3758**

**BID NAME: ATHLETIC FIELD IMPROVEMENTS**

**DATE OF THE PRE-BID MEETING: DECEMBER 3, 2013**

**TIME: 11:30AM**

**PLACE: CHESLEY PARK, 95 WILDWOOD ST., NEW BRITAIN, CT.**

	ATTENDEE (Company & Contact)	ADDRESS	PHONE & FAX #s EMAIL ADDRESS
1	<u>Shock Electric</u> Company Name  <u>Tim Belansky</u> Contact Name	<u>178 Osborne St.</u> Street Address (No P.O. Boxes!)  <u>Danbury Ct 06810</u> City, State & Zip Code	<u>203-748-5690</u> Telephone Number  <u>203-798-2886</u> Fax Number  <u>shockelectric81@hotmail.com</u> E-mail
2	<u>Mountain View Landscapes</u> Company Name  <u>Nic Brown</u> Contact Name	<u>67 Old James St</u> Street Address (No P.O. Boxes!)  <u>Chicopee, MA 01020</u> City, State & Zip Code	<u>413-536-7555</u> Telephone Number  <u>413-536-5607</u> Fax Number  <u>nicbr@mountainviewinc.com</u> E-mail
3	<u>Atlas Fence</u> Company Name  <u>PETE TERZAKIS</u> Contact Name	<u>30 NORTHEAST IND RD</u> Street Address (No P.O. Boxes!)  <u>Branford, CT 06405</u> City, State & Zip Code	<u>203 483 9013</u> Telephone Number  _____ Fax Number  <u>P.TERZAKIS@PTLHSONTDOLL.COM</u> E-mail
4	_____ Company Name  _____ Contact Name	_____ Street Address (No P.O. Boxes!)  _____ City, State & Zip Code	_____ Telephone Number  _____ Fax Number  _____ E-mail



**PRE- BID MEETING AGENDA**

**PUBLIC BID NO. 3758**  
**Athletic Field Improvements**  
**Veterans Memorial Stadium**  
**New Britain, CT**

**DATE:** December 3, 2013; 10:00AM  
**PLACE:** Veterans Memorial Stadium and Willow Brook Park

**AGENDA / DISCUSSION ITEMS:**

1. Introduction of Individuals and Company Affiliations / Sign In Sheet
2. Overview: Project Description/Scope of Improvements
  - Track Resurfacing
  - New Trench Drain
  - Multipurpose Synthetic Turf Field
  - New Jumping Field Events
  - New Throwing Field Events
  - Earthwork / Erosion Control Improvements
  - Construction Access
  - Pavement
  - Utilities - including water, irrigation, electrical
  - Athletic Improvements – fencing, goals, and discus cage
3. Schedule:

Cut-off Date for Bidding Questions	December 10, 2013, 10:00AM
Final Addendum Distribution -	December 13, 2013
Bids Received and Opened	December 19, 2013, 11:00 AM
Bidding Evaluation Period – Scoping Presentations	December 20, 2013 – January 5, 2014
Contract Award and Mobilization	January, 2014
Construction Commencement	February 15, 2013
Substantial Completion	July 1, 2014
Final Completion	July 15, 2014
4. Review of Project BID ALTERNATES
  - Alt. 1 Scoreboard/Message Board
  - Alt. 2 Aluminum Spectator Seating
5. Review of Project UNIT PRICES
  1. 42” Chain Link Fence
  2. 8’ Chainlink Fence
  3. Asphalt Paving - Sidewalk
  4. Stonedust Sidewalk
  5. Block Retaining Wall

6. Track Surfacing – Type A
7. Track Surfacing – Type B
8. Temporary Construction Chain Link Fence
9. Temporary Tree Protection
10. Unsuitable Material Removal
11. Bulk Earth Excavating
12. Trench Earth Excavating
13. Crushed Stone – ½”
14. Gravel Subbase
15. Silt Fence
16. Haybale – 20lf
17. 12” HDPE Drainage Pipe
18. Rip Rap
19. Underground Conduit

6. Bid Format/Bidding Period Requirements:

- Synthetic Turf System Selection
- Track Surfacing Selection
- Communications during the Bidding Period
- Geotechnical Report
- Supplemental Investigations and Testing
- Construction Schedule

7. City Bidding Requirements / Bidder’s Checklist

8. Specific Construction Requirements:

- Staging Area/Use of Premises
- Contractor Staging Area
- Chain link construction fencing
- Town’s continued access to adjoining amenities/emergency access
- Contractor Parking
- Construction Trailer – Not Required
- Construction Sign
- Water Service – made available by City
- Electric Service – made available by City
- Material Stockpiles – excess topsoil transport to Hungerford Park
- General Sediment and Erosion Control Requirements
- Material and Performance Bonds
- Construction Permits – Berlin and New Britain

9. Construction Control

- Shop Drawings/Submittals
- Schedule of Values
- Material Testing
- Owner’s Testing Laboratory
- Owner’s Project Inspector
- Processing of Field Decisions and Change Orders



**PRE- BID MEETING AGENDA**

**PUBLIC BID NO. 3758**

**Athletic Field Improvements**

**Chesley Park**

**New Britain, CT**

**DATE:** December 3, 2013; 11:30AM

**PLACE:** Chesley Park

**AGENDA / DISCUSSION ITEMS:**

1. Introduction of Individuals and Company Affiliations / Sign In Sheet

2. Overview: Project Description/Scope of Improvements

Multipurpose Synthetic Turf Field  
Earthwork / Erosion Control Improvements  
Construction Access  
Fencing  
Lighting  
Pavement  
Utilities - including water, irrigation, electrical  
Athletic Improvements – fencing, goals, and discus cage

3. Schedule:	Cut-off Date for Bidding Questions	December 10, 2013, 10:00AM
	Final Addendum Distribution	December 13, 2013
	Bids Received and Opened	December 19, 2013, 11:00 AM
	Bidding Evaluation Period – Scoping Presentations	December 20, 2013 – January 5, 2014
	Contract Award and Mobilization	January, 2014
	Construction Commencement	February 15, 2014
	Substantial Completion	July 1, 2014
	Final Completion	July 15, 2014

4. Review of Project BID ALTERNATES  
None at Chesley Park

5. Review of Project UNIT PRICES

1. 42” Chain Link Fence
2. 8’ Chainlink Fence
3. Asphalt Paving - Sidewalk
4. Stonedust Sidewalk
5. Block Retaining Wall
6. Track Surfacing – Type A
7. Track Surfacing – Type B
8. Temporary Construction Chain Link Fence
9. Temporary Tree Protection

10. Unsuitable Material Removal
11. Bulk Earth Excavating
12. Trench Earth Excavating
13. Crushed Stone – ½”
14. Gravel Subbase
15. Silt Fence
16. Haybale – 20lf
17. 12” HDPE Drainage Pipe
18. Rip Rap
19. Underground Conduit

6. Bid Format/Bidding Period Requirements:

- Synthetic Turf System Selection
- Communications during the Bidding Period
- Geotechnical Report
- Supplemental Investigations and Testing
- Construction Schedule

7. City Bidding Requirements / Bidder’s Checklist

8. Specific Construction Requirements:

- Staging Area/Use of Premises
- Contractor Staging Area
- Chain link construction fencing
- City’s continued access to adjoining amenities/emergency access
- Contractor Parking
- Construction Trailer – Not Required
- Construction Sign
- Water Service – made available by City
- Electric Service – made available by City
- Material Stockpiles – excess topsoil 200 CY transport to Hungerford Park, remaining is Contractor’s property
- General Sediment and Erosion Control Requirements
- Material and Performance Bonds
- Construction Permits –New Britain

9. Construction Control

- Shop Drawings/Submittals
- Schedule of Values
- Material Testing
- Owner’s Testing Laboratory
- Owner’s Project Inspector
- Processing of Field Decisions and Change Orders

Project: Athletic Field Improvements At Veterans Memorial Stadium And Chesley Park

**Minimum Rates and Classifications  
for Heavy/Highway Construction**

**Connecticut Department of Labor  
Wage and Workplace Standards Division**

ID#: H 18498

By virtue of the authority vested in the Labor Commissioner under provisions of Section 31-53 of the General Statutes of Connecticut, as amended, the following are declared to be the prevailing rates and welfare payments and will apply only where the contract is advertised for bid within 20 days of the date on which the rates are established. Any contractor or subcontractor not obligated by agreement to pay to the welfare and pension fund shall pay this amount to each employee as part of his/her hourly wages.

Project Number: 3758

Project Town: New Britain

FAP Number:

State Number:

Project: Athletic Field Improvements At Veterans Memorial Stadium And Chesley Park

**CLASSIFICATION**

**Hourly Rate**

**Benefits**

01) Asbestos/Toxic Waste Removal Laborers: Asbestos removal and encapsulation (except its removal from mechanical systems which are not to be scrapped), toxic waste removers, blasters. \*\*See Laborers Group 5 and 7\*\*

1) Boilermaker	33.79	34% + 8.96
1a) Bricklayer, Cement Masons, Cement Finishers, Plasterers, Stone Masons	32.50	25.81
2) Carpenters, Piledrivermen	30.45	21.65

**As of:** Friday, November 15, 2013

Project: Athletic Field Improvements At Veterans Memorial Stadium And Chesley Park

2a) Diver Tenders	30.45	21.65
3) Divers	38.91	21.65
4) Painters: (Bridge Construction) Brush, Roller, Blasting (Sand, Water, etc.), Spray	44.25	17.75
4a) Painters: Brush and Roller	30.62	17.75
4b) Painters: Spray Only	33.62	17.75
4c) Painters: Steel Only	32.62	17.75
4d) Painters: Blast and Spray	33.62	17.75

Project: Athletic Field Improvements At Veterans Memorial Stadium And Chesley Park

4e) Painters: Tanks, Tower and Swing	32.62	17.75
5) Electrician (Trade License required: E-1,2 L-5,6 C-5,6 T-1,2 L-1,2 V-1,2,7,8,9)	36.75	22.56+3% of gross wage
6) Ironworkers: Ornamental, Reinforcing, Structural, and Precast Concrete Erection	33.50	28.98
7) Plumbers (Trade License required: (P-1,2,6,7,8,9 J-1,2,3,4 SP-1,2) and Pipefitters (Including HVAC Work) (Trade License required: S-1,2,3,4,5,6,7,8 B-1,2,3,4 D-1,2,3,4 G-1, G-2, G-8, G-9)	39.31	26.27
----LABORERS----		
8) Group 1: Laborer (Unskilled), Common or General, acetylene burner, concrete specialist	26.40	17.15
9) Group 2: Chain saw operators, fence and guard rail erectors, pneumatic tool operators, powdermen, air tool operator	26.65	17.15

Project: Athletic Field Improvements At Veterans Memorial Stadium And Chesley Park

10) Group 3: Pipelayers	26.90	17.15
11) Group 4: Jackhammer/Pavement breaker (handheld); mason tenders (cement/concrete), catch basin builders, asphalt rakers, air track operators, block pavers and curb setters	26.90	17.15
12) Group 5: Toxic waste removal (non-mechanical systems)	28.40	17.15
13) Group 6: Blasters	28.15	17.15
Group 7: Asbestos Removal, non-mechanical systems (does not include leaded joint pipe)	27.40	17.15
Group 8: Traffic control signalmen	16.00	17.15

----LABORERS (TUNNEL CONSTRUCTION, FREE AIR). Shield Drive and Liner Plate Tunnels in Free Air.----

*As of:* Friday, November 15, 2013

Project: Athletic Field Improvements At Veterans Memorial Stadium And Chesley Park

13a) Miners, Motormen, Mucking Machine Operators, Nozzle Men, Grout Men, Shaft & Tunnel Steel & Rodmen, Shield & Erector, Arm Operator, Cable Tenders	31.28	17.15 + a
--	-------	-----------

13b) Brakemen, Trackmen	30.37	17.15 + a
-------------------------	-------	-----------

---CLEANING, CONCRETE AND CAULKING TUNNEL---

14) Concrete Workers, Form Movers, and Strippers	30.37	17.15 + a
--	-------	-----------

15) Form Erectors	30.68	17.15 + a
-------------------	-------	-----------

---ROCK SHAFT LINING, CONCRETE, LINING OF SAME AND TUNNEL  
IN FREE AIR:----

16) Brakemen, Trackmen, Tunnel Laborers, Shaft Laborers	30.37	17.15 + a
---	-------	-----------

*As of:* Friday, November 15, 2013

Project: Athletic Field Improvements At Veterans Memorial Stadium And Chesley Park

17) Laborers Topside, Cage Tenders, Bellman	30.26	17.15 + a
---	-------	-----------

18) Miners	31.28	17.15 + a
------------	-------	-----------

----TUNNELS, CAISSON AND CYLINDER WORK IN COMPRESSED AIR: ----

18a) Blaster	37.41	17.15 + a
--------------	-------	-----------

19) Brakemen, Trackmen, Groutman, Laborers, Outside Lock Tender, Gauge Tenders	37.22	17.15 + a
--	-------	-----------

20) Change House Attendants, Powder Watchmen, Top on Iron Bolts	35.35	17.15 + a
---	-------	-----------

21) Mucking Machine Operator	37.97	17.15 + a
------------------------------	-------	-----------

Project: Athletic Field Improvements At Veterans Memorial Stadium And Chesley Park

----TRUCK DRIVERS----(\*see note below)

Two axle trucks	27.88	18.27 + a
Three axle trucks; two axle ready mix	27.98	18.27 + a
Three axle ready mix	28.03	18.27 + a
Four axle trucks, heavy duty trailer (up to 40 tons)	28.08	18.27 + a
Four axle ready-mix	28.13	18.27 + a
Heavy duty trailer (40 tons and over)	28.33	18.27 + a

*As of:* Friday, November 15, 2013

Project: Athletic Field Improvements At Veterans Memorial Stadium And Chesley Park

Specialized earth moving equipment other than conventional type on-the road trucks and semi-trailer (including Euclids)	28.13	18.27 + a
---	-------	-----------

----POWER EQUIPMENT OPERATORS----

Group 1: Crane handling or erecting structural steel or stone, hoisting engineer (2 drums or over), front end loader (7 cubic yards or over), Work Boat 26 ft. & Over. (Trade License Required)	36.05	21.55 + a
---	-------	-----------

Group 2: Cranes (100 ton rate capacity and over); Backhoe/Excavator over 2 cubic yards; Piledriver (\$3.00 premium when operator controls hammer). (Trade License Required)	35.73	21.55 + a
---	-------	-----------

Group 3: Excavator/Backhoe under 2 cubic yards; Cranes (under 100 ton rated capacity), Gradall; Master Mechanic; Hoisting Engineer (all types of equipment where a drum and cable are used to hoist or drag material regardless of motive power of operation), Rubber Tire Excavator (Drott-1085 or similar); Grader Operator; Bulldozer Fine Grade (slopes, shaping, laser or GPS, etc.). (Trade License Required)	34.99	21.55 + a
---	-------	-----------

Group 4: Trenching Machines; Lighter Derrick; Concrete Finishing Machine; CMI Machine or Similar; Koehring Loader (Skooper)	34.60	21.55 + a
---	-------	-----------

Group 5: Specialty Railroad Equipment; Asphalt Paver; Asphalt Spreader; Asphalt Reclaiming Machine; Line Grinder; Concrete Pumps; Drills with Self Contained Power Units; Boring Machine; Post Hole Digger; Auger; Pounder; Well Digger; Milling Machine (over 24" Mandrell)	34.01	21.55 + a
--	-------	-----------

Project: Athletic Field Improvements At Veterans Memorial Stadium And Chesley Park

Group 5 continued: Side Boom; Combination Hoe and Loader; Directional Driller.	34.01	21.55 + a
Group 6: Front End Loader (3 up to 7 cubic yards); Bulldozer (rough grade dozer).	33.70	21.55 + a
Group 7: Asphalt Roller; Concrete Saws and Cutters (ride on types); Vermeer Concrete Cutter; Stump Grinder; Scraper; Snooper; Skidder; Milling Machine (24" and Under Mandrel).	33.36	21.55 + a
Group 8: Mechanic, Grease Truck Operator, Hydroblaster, Barrier Mover, Power Stone Spreader; Welder; Work Boat under 26 ft.; Transfer Machine.	32.96	21.55 + a
Group 9: Front End Loader (under 3 cubic yards), Skid Steer Loader regardless of attachments (Bobcat or Similar); Fork Lift, Power Chipper; Landscape Equipment (including hydroseeder).	32.53	21.55 + a
Group 10: Vibratory Hammer, Ice Machine, Diesel and Air Hammer, etc.	30.49	21.55 + a
Group 11: Conveyor, Earth Roller; Power Pavement Breaker (whiphammer), Robot Demolition Equipment.	30.49	21.55 + a

Project: Athletic Field Improvements At Veterans Memorial Stadium And Chesley Park

Group 12: Wellpoint Operator.	30.43	21.55 + a
Group 13: Compressor Battery Operator.	29.85	21.55 + a
Group 14: Elevator Operator; Tow Motor Operator (Solid Tire No Rough Terrain).	28.71	21.55 + a
Group 15: Generator Operator; Compressor Operator; Pump Operator; Welding Machine Operator; Heater Operator.	28.30	21.55 + a
Group 16: Maintenance Engineer/Oiler	27.65	21.55 + a
Group 17: Portable asphalt plant operator; portable crusher plant operator; portable concrete plant operator.	31.96	21.55 + a
Group 18: Power Safety Boat; Vacuum Truck; Zim Mixer; Sweeper; (minimum for any job requiring CDL license).	29.54	21.55 + a

Project: Athletic Field Improvements At Veterans Memorial Stadium And Chesley Park

\*\*NOTE: SEE BELOW

---LINE CONSTRUCTION---(Railroad Construction and Maintenance)---

20) Lineman, Cable Splicer, Dynamite Man	44.36	3% + 13.70
--	-------	------------

21) Heavy Equipment Operator	39.92	3% + 13.70
------------------------------	-------	------------

22) Equipment Operator, Tractor Trailer Driver, Material Men	37.71	3% + 13.70
--	-------	------------

23) Driver Groundmen	33.27	3% + 13.70
----------------------	-------	------------

---LINE CONSTRUCTION---

*As of:* Friday, November 15, 2013

Project: Athletic Field Improvements At Veterans Memorial Stadium And Chesley Park

24) Driver Groundmen	30.92	6.5% + 9.70
25) Groundmen	22.67	6.5% + 6.20
26) Heavy Equipment Operators	37.10	6.5% + 10.70
27) Linemen, Cable Splicers, Dynamite Men	41.22	6.5% + 12.20
28) Material Men, Tractor Trailer Drivers, Equipment Operators	35.04	6.5% + 10.45

**Project: Athletic Field Improvements At Veterans Memorial Stadium And Chesley Park**

*Welders: Rate for craft to which welding is incidental.*

*\*Note: Hazardous waste removal work receives additional \$1.25 per hour for truck drivers.*

*\*\*Note: Hazardous waste premium \$3.00 per hour over classified rate*

- Crane with 150 ft. boom (including jib) - \$1.50 extra
- Crane with 200 ft. boom (including jib) - \$2.50 extra
- Crane with 250 ft. boom (including jib) - \$5.00 extra
- Crane with 300 ft. boom (including jib) - \$7.00 extra
- Crane with 400 ft. boom (including jib) - \$10.00 extra

All classifications that indicate a percentage of the fringe benefits must be calculated at the percentage rate times the "base hourly rate".

Apprentices duly registered under the Commissioner of Labor's regulations on "Work Training Standards for Apprenticeship and Training Programs" Section 31-51-d-1 to 12, are allowed to be paid the appropriate percentage of the prevailing journeymen hourly base and the full fringe benefit rate, providing the work site ratio shall not be less than one full-time journeyman instructing and supervising the work of each apprentice in a specific trade.

*~~Connecticut General Statute Section 31-55a: Annual Adjustments to wage rates by contractors doing state work  
~~*

*The Prevailing wage rates applicable to this project are subject to annual adjustments each July 1st for the duration of the project.*

*Each contractor shall pay the annual adjusted prevailing wage rate that is in effect each July 1st, as posted by the Department of Labor.*

*It is the contractor's responsibility to obtain the annual adjusted prevailing wage rate increases directly from the Department of Labor's website.*

*The annual adjustments will be posted on the Department of Labor's Web page:  
[www.ct.gov/dol](http://www.ct.gov/dol).*

*The Department of Labor will continue to issue the initial prevailing wage rate schedule to the Contracting Agency for the project.*

*All subsequent annual adjustments will be posted on our Web Site for contractor access.*

*Contracting Agencies are under no obligation pursuant to State labor law to pay any increase due to the annual adjustment provision.*

**As of:** Friday, November 15, 2013

Project: Athletic Field Improvements At Veterans Memorial Stadium And Chesley Park

*Effective October 1, 2005 - Public Act 05-50: any person performing the work of any mechanic, laborer, or worker shall be paid prevailing wage*

All Person who perform work ON SITE must be paid prevailing wage for the appropriate mechanic, laborer, or worker classification.

All certified payrolls must list the hours worked and wages paid to All Persons who perform work ON SITE regardless of their ownership i.e.: (Owners, Corporate Officers, LLC Members, Independent Contractors, et. al)

Reporting and payment of wages is required regardless of any contractual relationship alleged to exist between the contractor and such person.


**~~Unlisted classifications needed for work not included within the scope of the classifications listed may be added after award only as provided in the labor standards contract clause (29 CFR 5.5 (a) (1) (ii)).**

Please direct any questions which you may have pertaining to classification of work and payment of prevailing wages to the Wage and Workplace Standards Division, telephone (860)263-6790.

*As of:*

Friday, November 15, 2013

LOGO, CARDINAL RED LETTER CENTERS W/ LAS VEGAS GOLD  
OUTLINE & BLACK BORDER

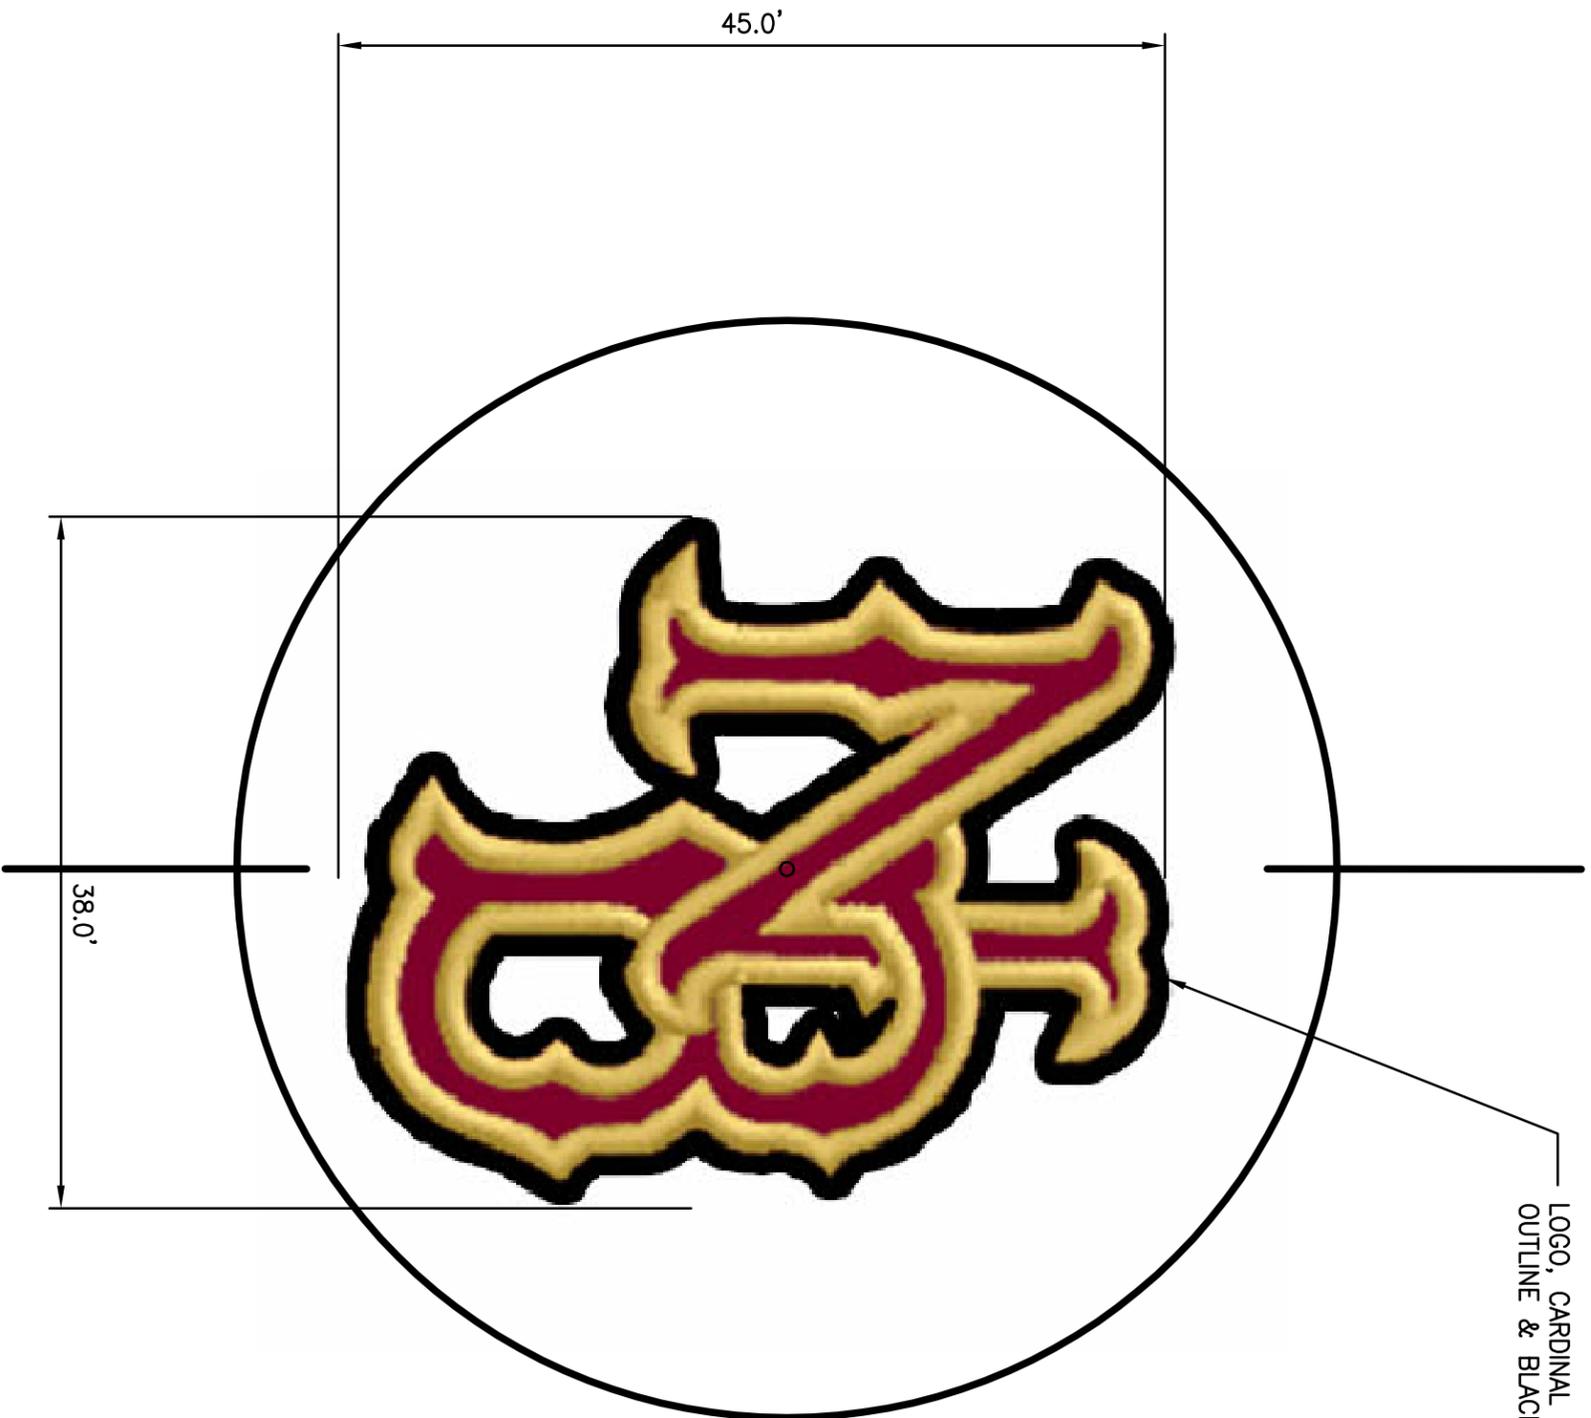

F1 LOGO PLAN

1" = 10'

CP110

144 Fore Street/P.O. Box 618  
Portland, Maine 04104  
tel. (207) 772-3846  
fax. (207) 772-1070  
www.smrtinc.com

ARCHITECTURE  
ENGINEERING  
PLANNING  
INTERIOR DESIGN  
COMMISSIONING



SUBJECT:  
ADDED ENLARGED PLAN OF SYNTHETIC  
TURF FIELD CENTER LOGO

NEW BRITAIN ATHLETIC FIELD  
IMPROVEMENTS - VETS' STADIUM  
NEW BRITAIN, CONNECTICUT

SCALE: 1" = 10'  
PROJECT MANAGER: RFW  
REF. SHEET: CP112  
A/E OF RECORD: RFW  
CAD FILE: CP112-13096-02  
PROJECT NO: 13096  
DATE: 12-05-13  
ADDENDUM:

ADD-1

SKETCH No.

© COPYRIGHT 2013 SMRT INC. C-1