



# Pine Point Road – Existing Conditions



# Pine Point Road – Proposed Conditions

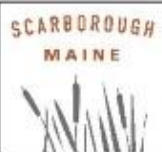

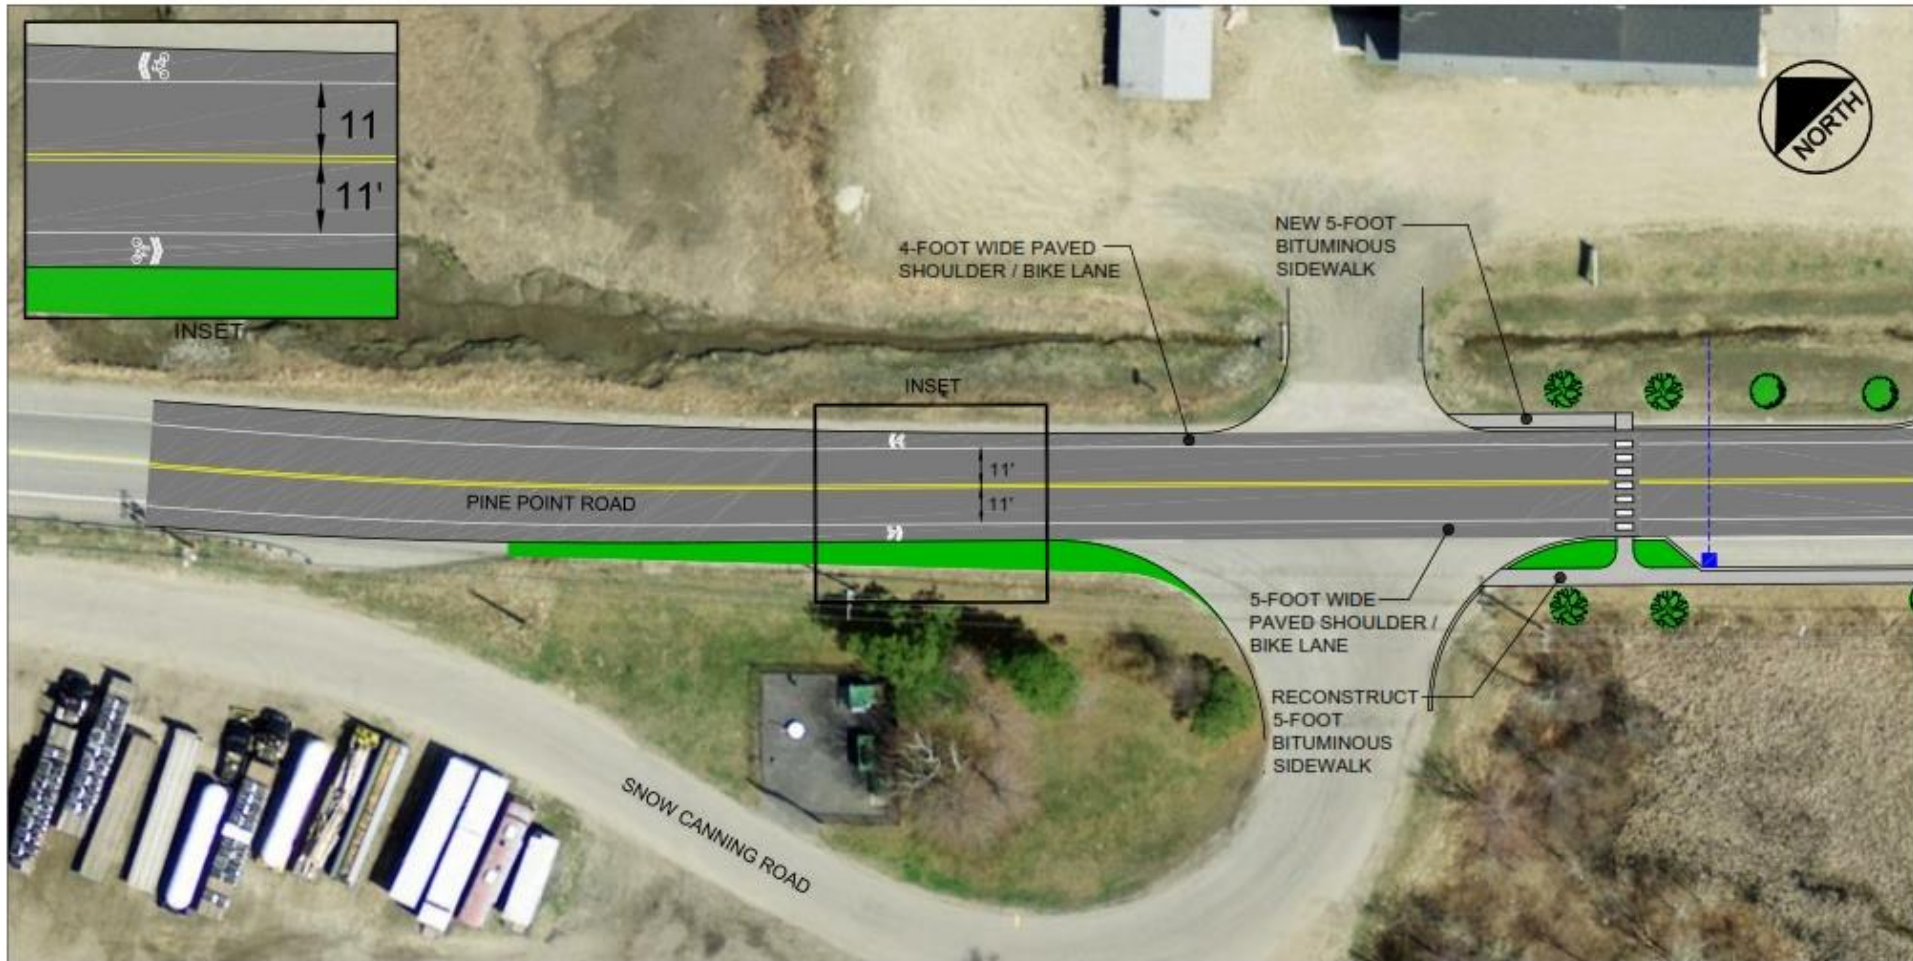

**TOWN OF SCARBOROUGH**  
 P.O. BOX 360  
 259 US ROUTE ONE  
 SCARBOROUGH, MAINE 04070-0360  
 WWW.SCARBOROUGHMAINE.ORG

PROJECT NAME

**PINE POINT ROAD**

LOCATION

**CONCEPTUAL LAYOUT**


DESIGNED BY: AJB  
 DRAWN BY: AJB  
 DATE: February 10, 2016  
 FILE NAME: Concept Layout.dwg  
 SCALE: 1" = 40'

SHEET TITLE

**LAYOUT - 1**

FIGURE

**1**

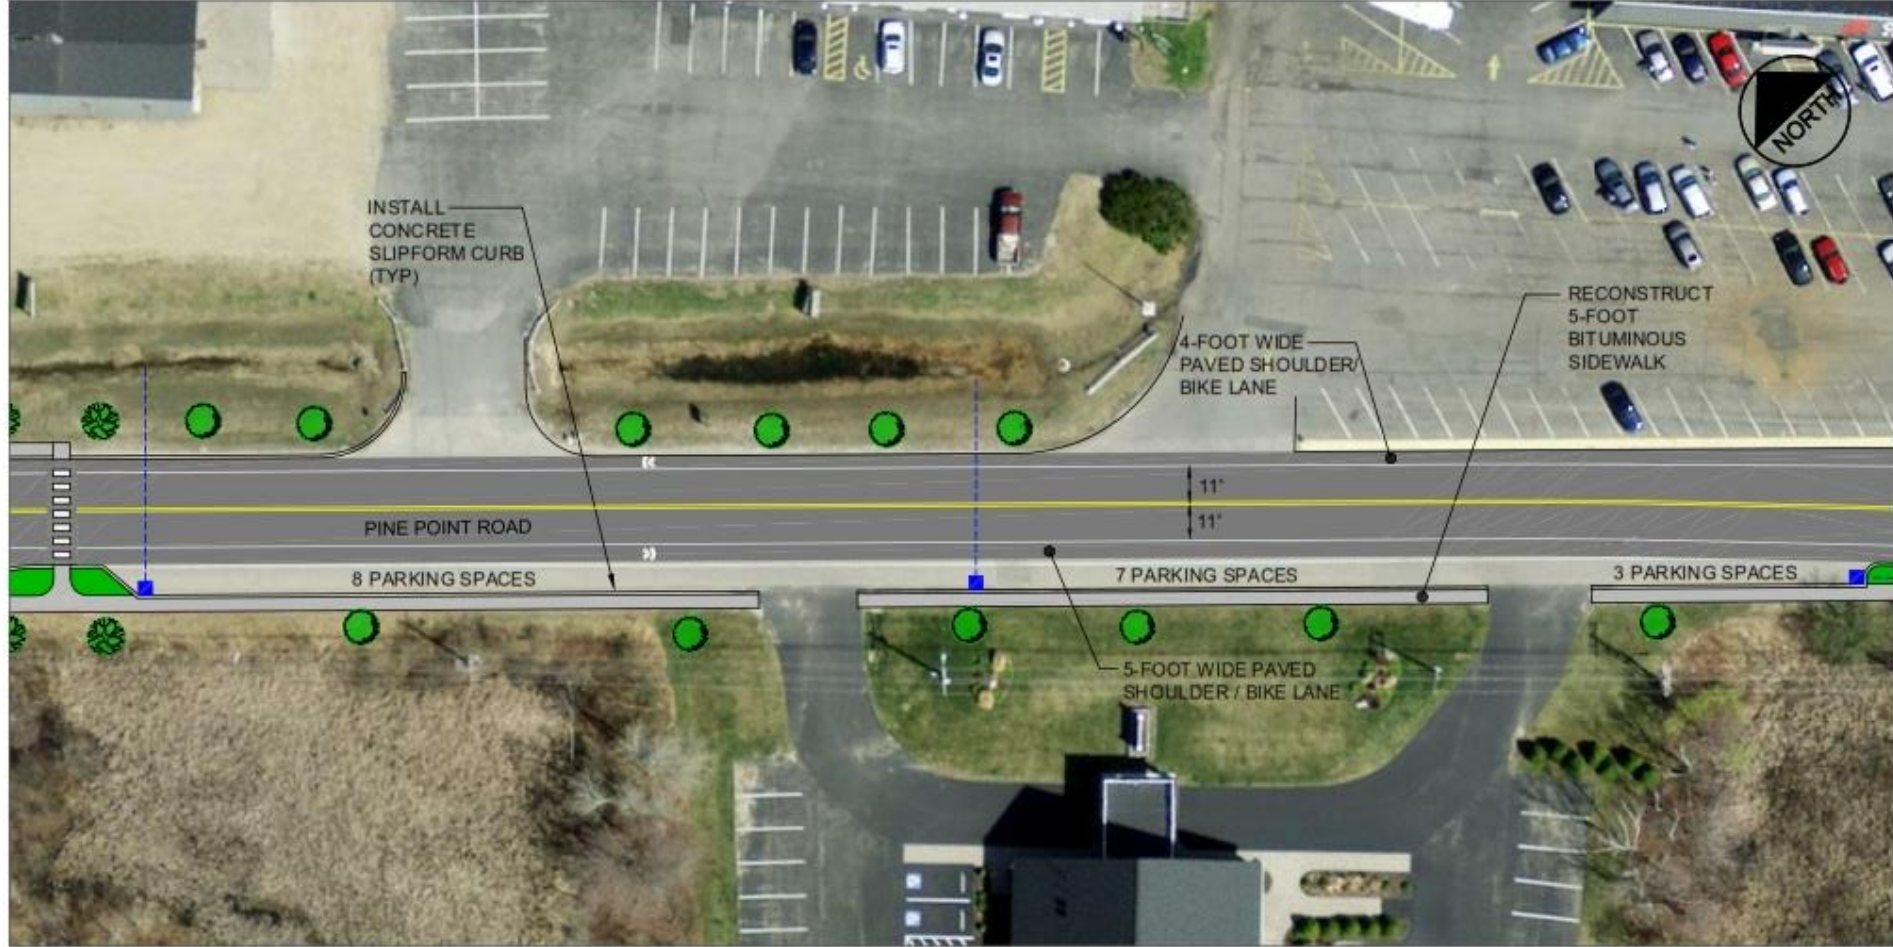

	<b>TOWN OF SCARBOROUGH</b>
	P.O. BOX 360 259 US ROUTE ONE SCARBOROUGH, MAINE 04070-0360 WWW.SCARBOROUGHMAINE.ORG

PROJECT NAME: **PINE POINT ROAD**

LOCATION: **CONCEPTUAL LAYOUT**

DESIGNED BY: AJB  
 DRAWN BY: AJB  
 DATE: February 18, 2016  
 FILE NAME: Concept Layout.dwg  
 SCALE: 1" = 40'

SHEET TITLE: **LAYOUT - 2**

FIGURE: **2**



SCARBOROUGH  
MAINE



**TOWN OF SCARBOROUGH**

P.O. BOX 360  
259 US ROUTE ONE  
SCARBOROUGH, MAINE 04070-0360  
WWW.SCARBOROUGHMAINE.ORG

PROJECT NAME

**PINE POINT ROAD**

LOCATION

**CONCEPTUAL LAYOUT**

DESIGNED BY: AJB  
DRAWN BY: AJB  
DATE: February 18, 2016  
FILE NAME: Concept Layout.dwg  
SCALE: 1" = 40'

SHEET TITLE

**LAYOUT - 3**

FIGURE

**3**