


RESA BAND ROOM IFB# 22-37

1800 Ogilvy
Rockford, IL 61102

Acoustic Ceiling Panels 2022

DATE:	2/24/2022
PROJECT:	2022 Resa Band Acoustics
PROJECT NUMBER:	2022
SHEET NUMBER:	A100
DRAWN BY:	AS
CONTACT:	Chris Liszka

- GENERAL NOTE**
- 1 VERIFY LOCATION OF JOIST BRACING.
 - 2 OPTION TO USE 4X8 PANELS
 - 3 VERIFY MEASUREMENTS IN FIELD
 - 4 INSTALL PER MANUFACTURER'S INSTRUCTIONS

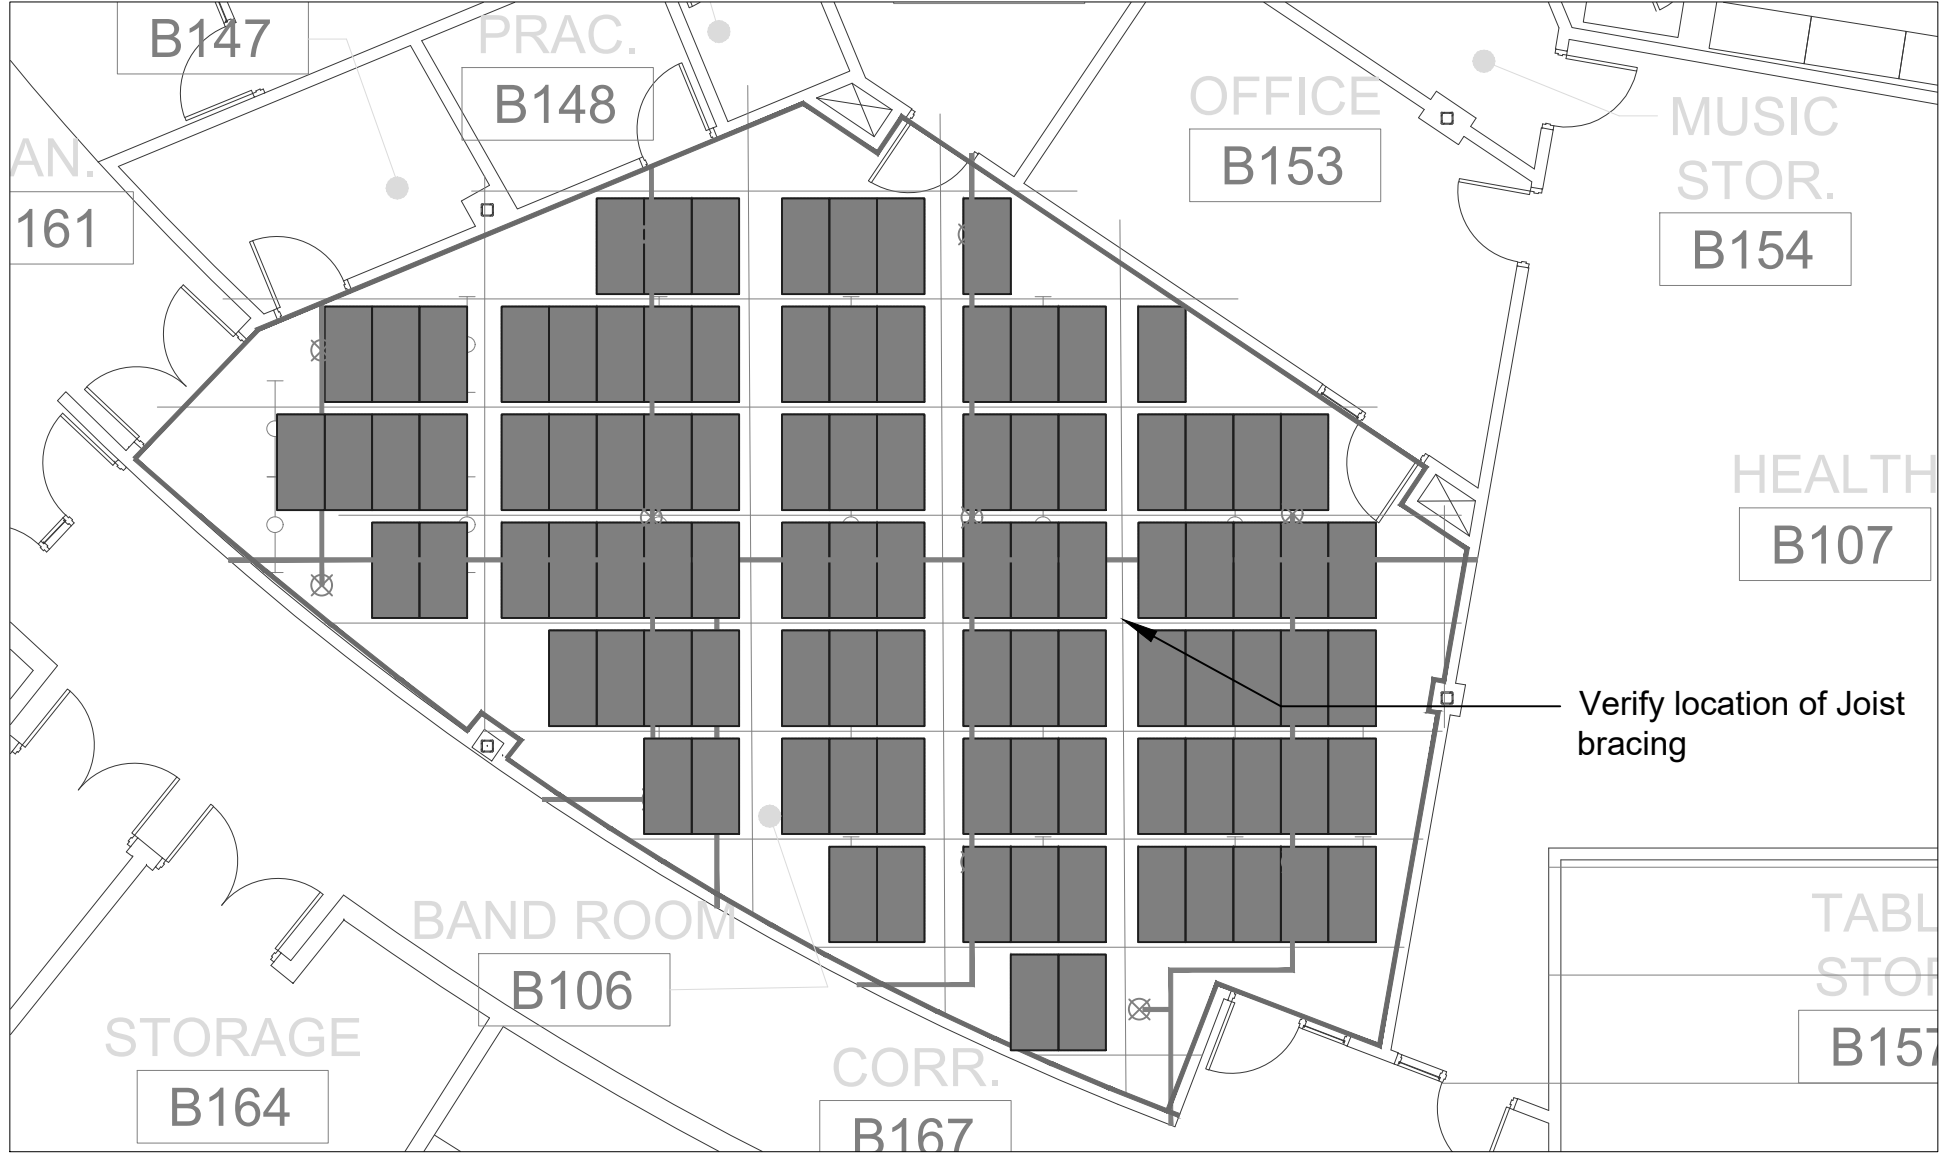

1 Acoustic Ceiling Plan 2022
SCALE: 1/8"=1'-0"

