


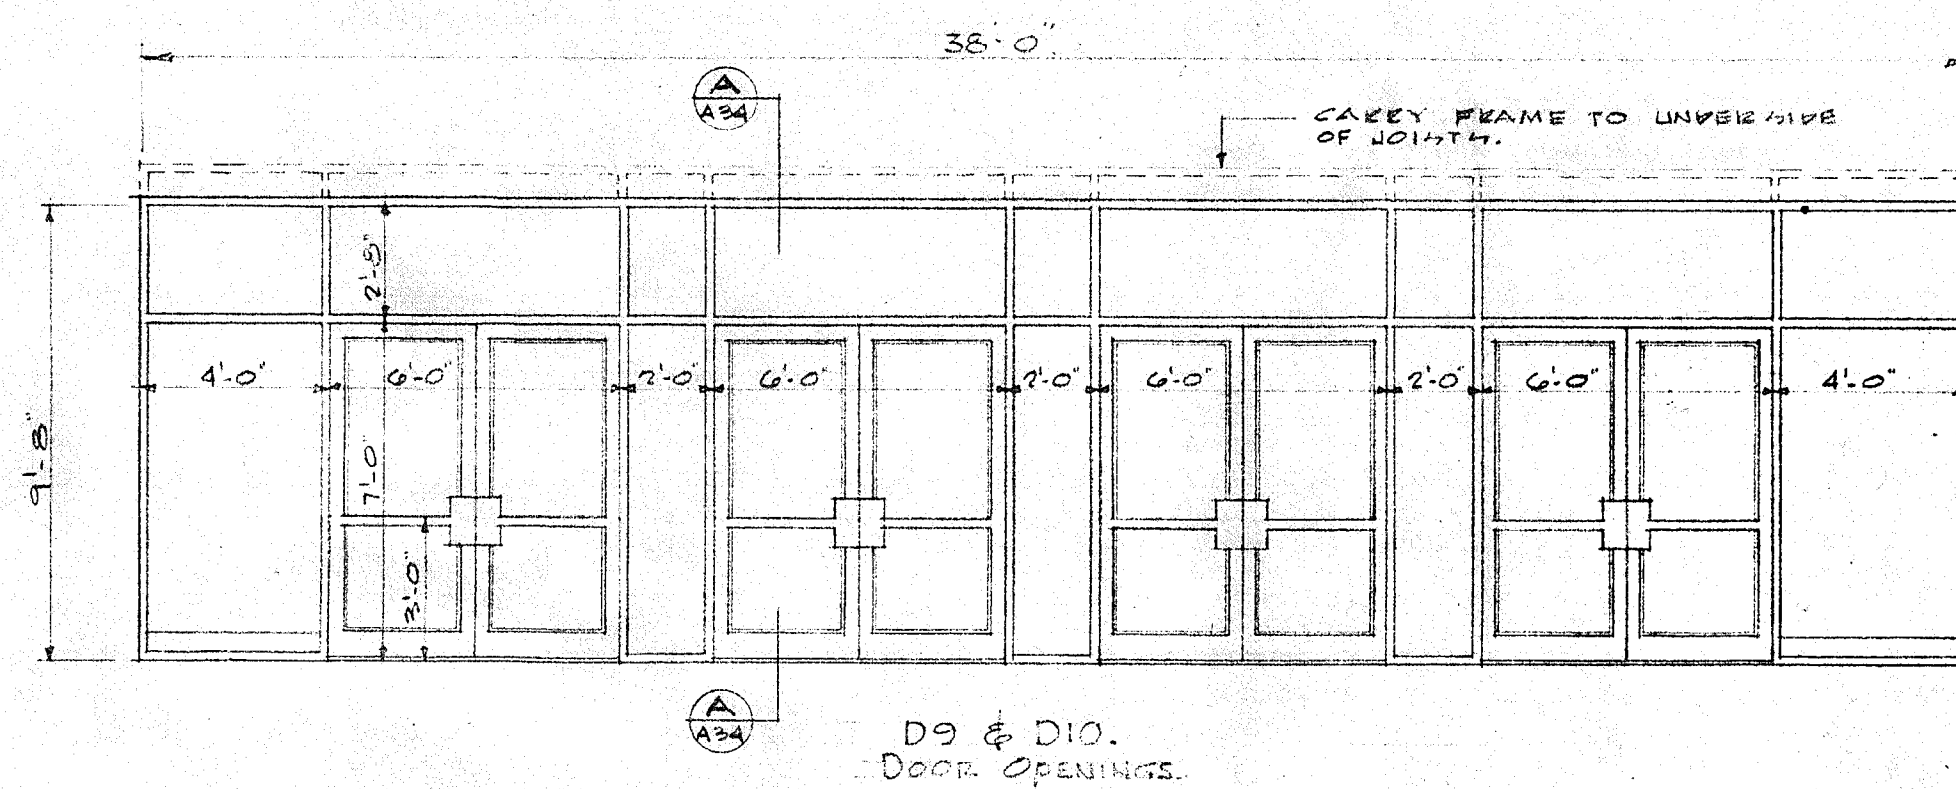
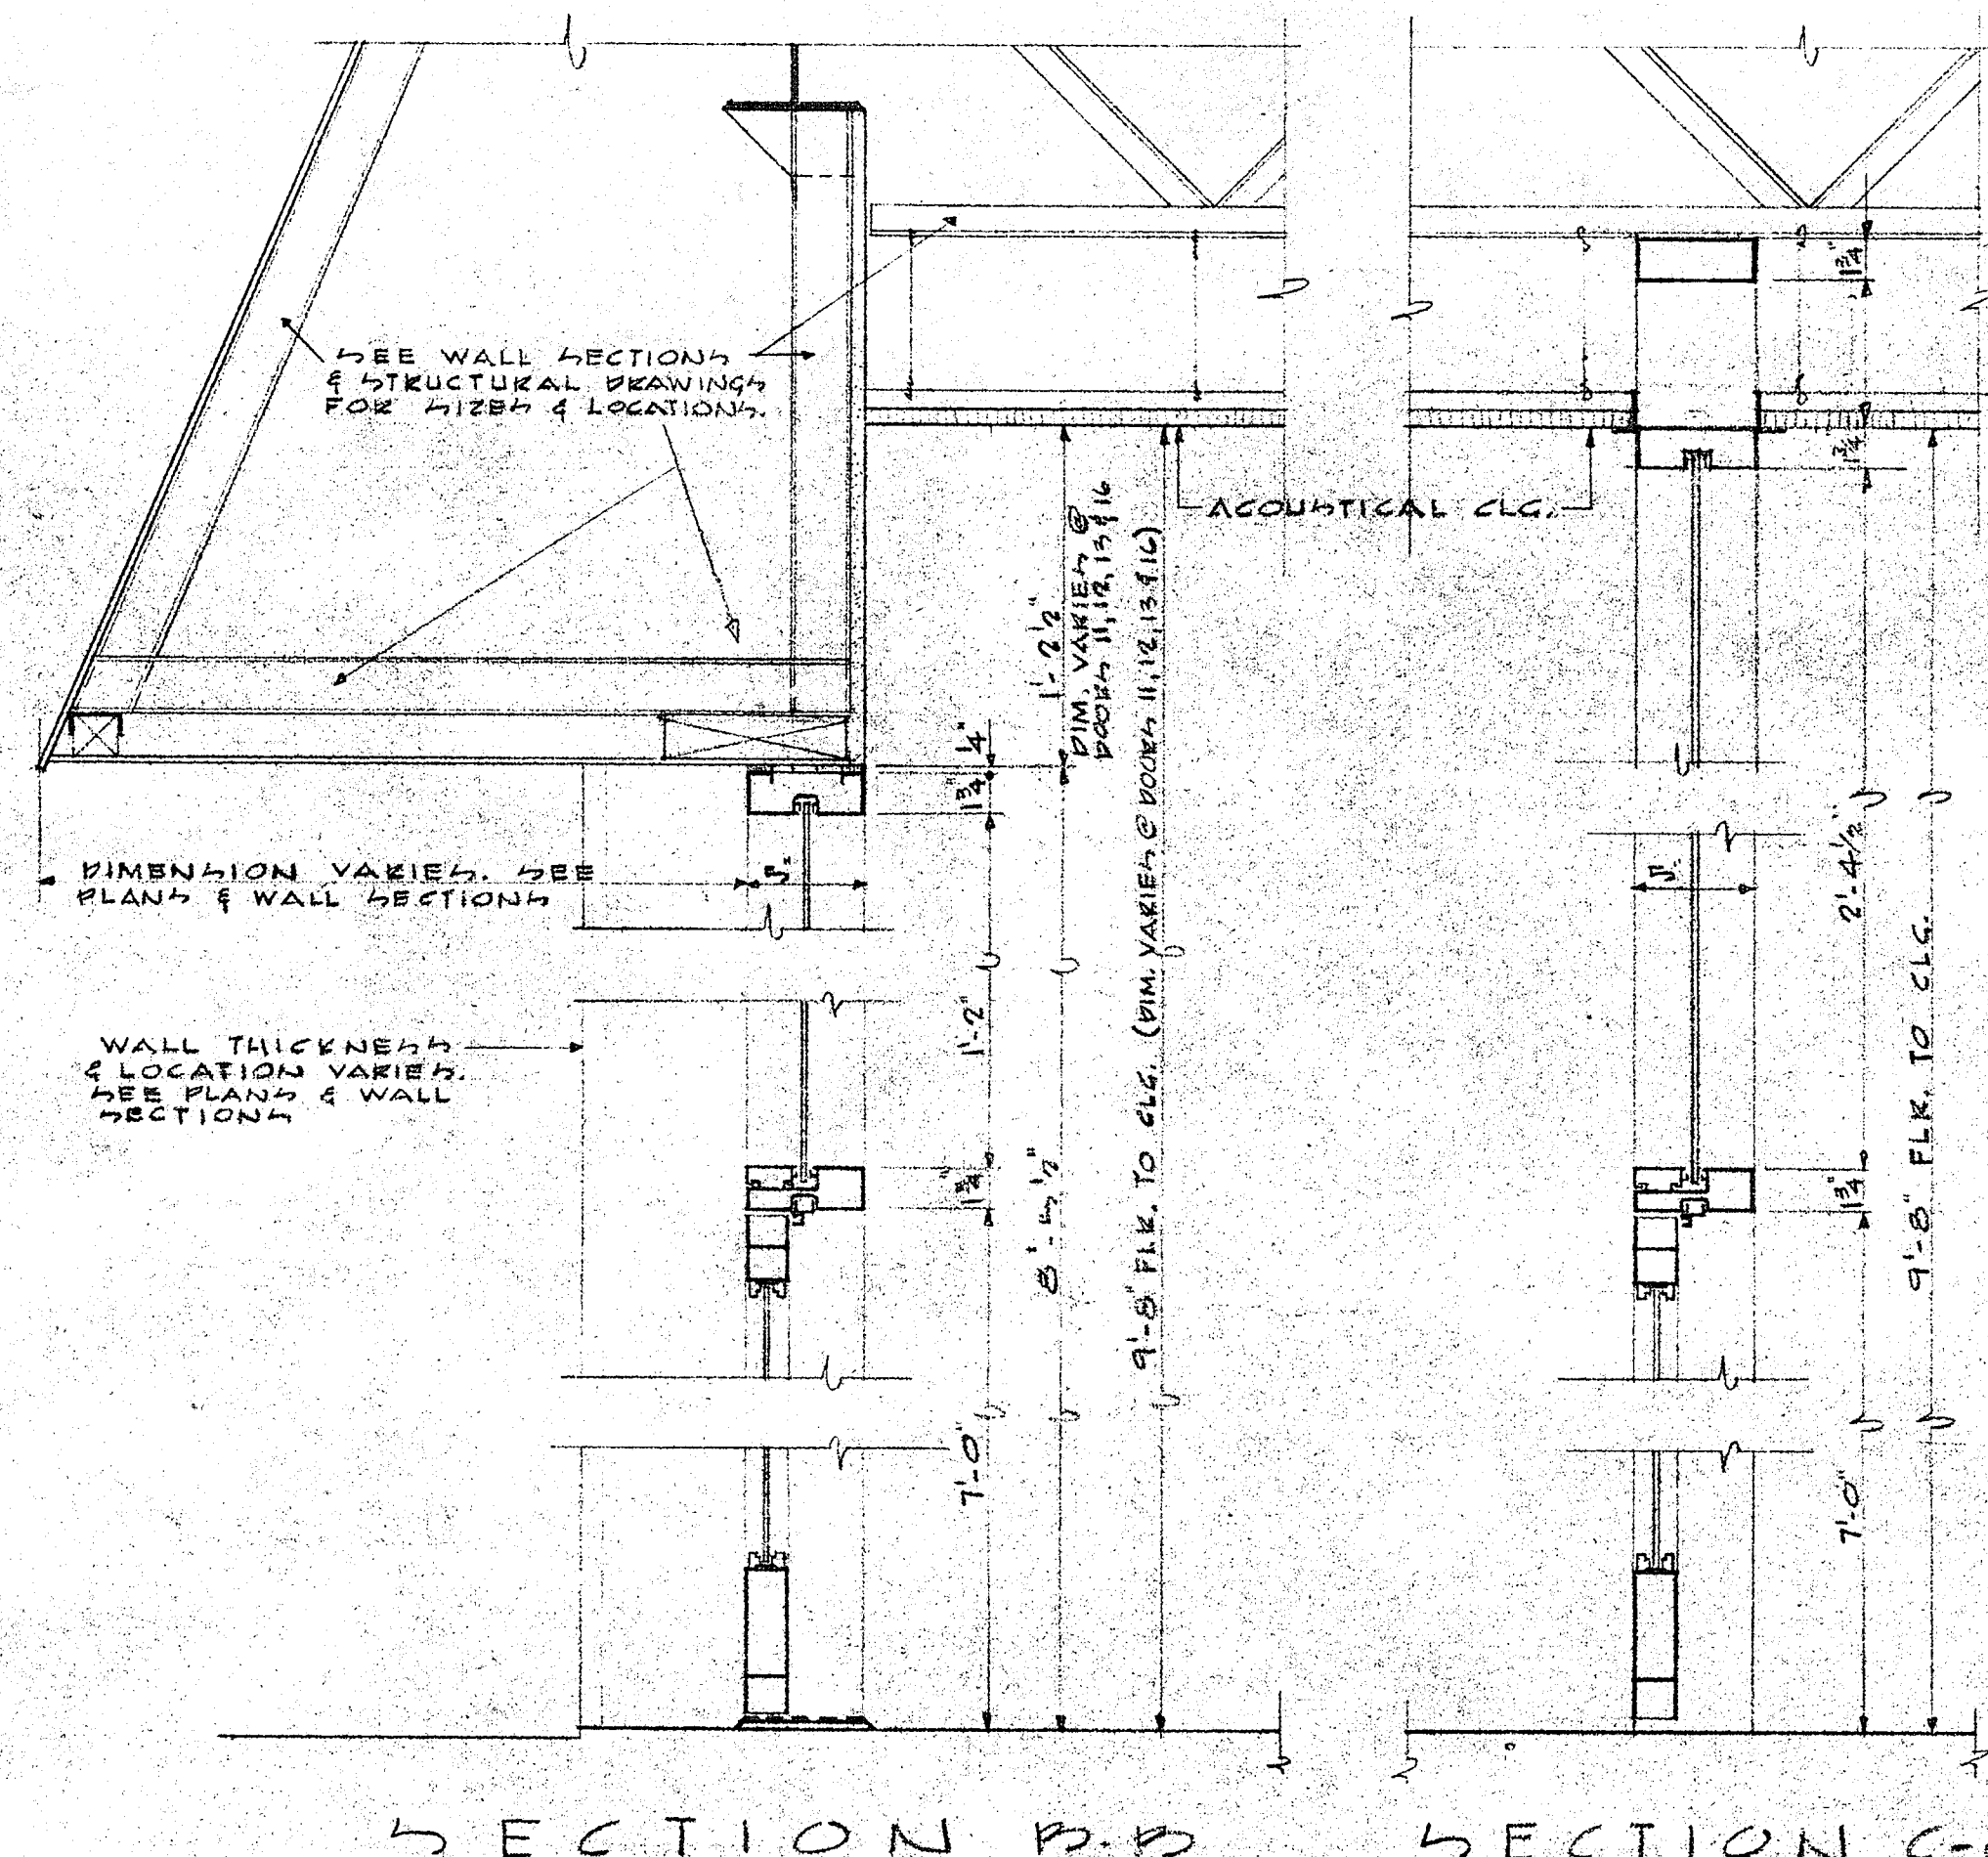


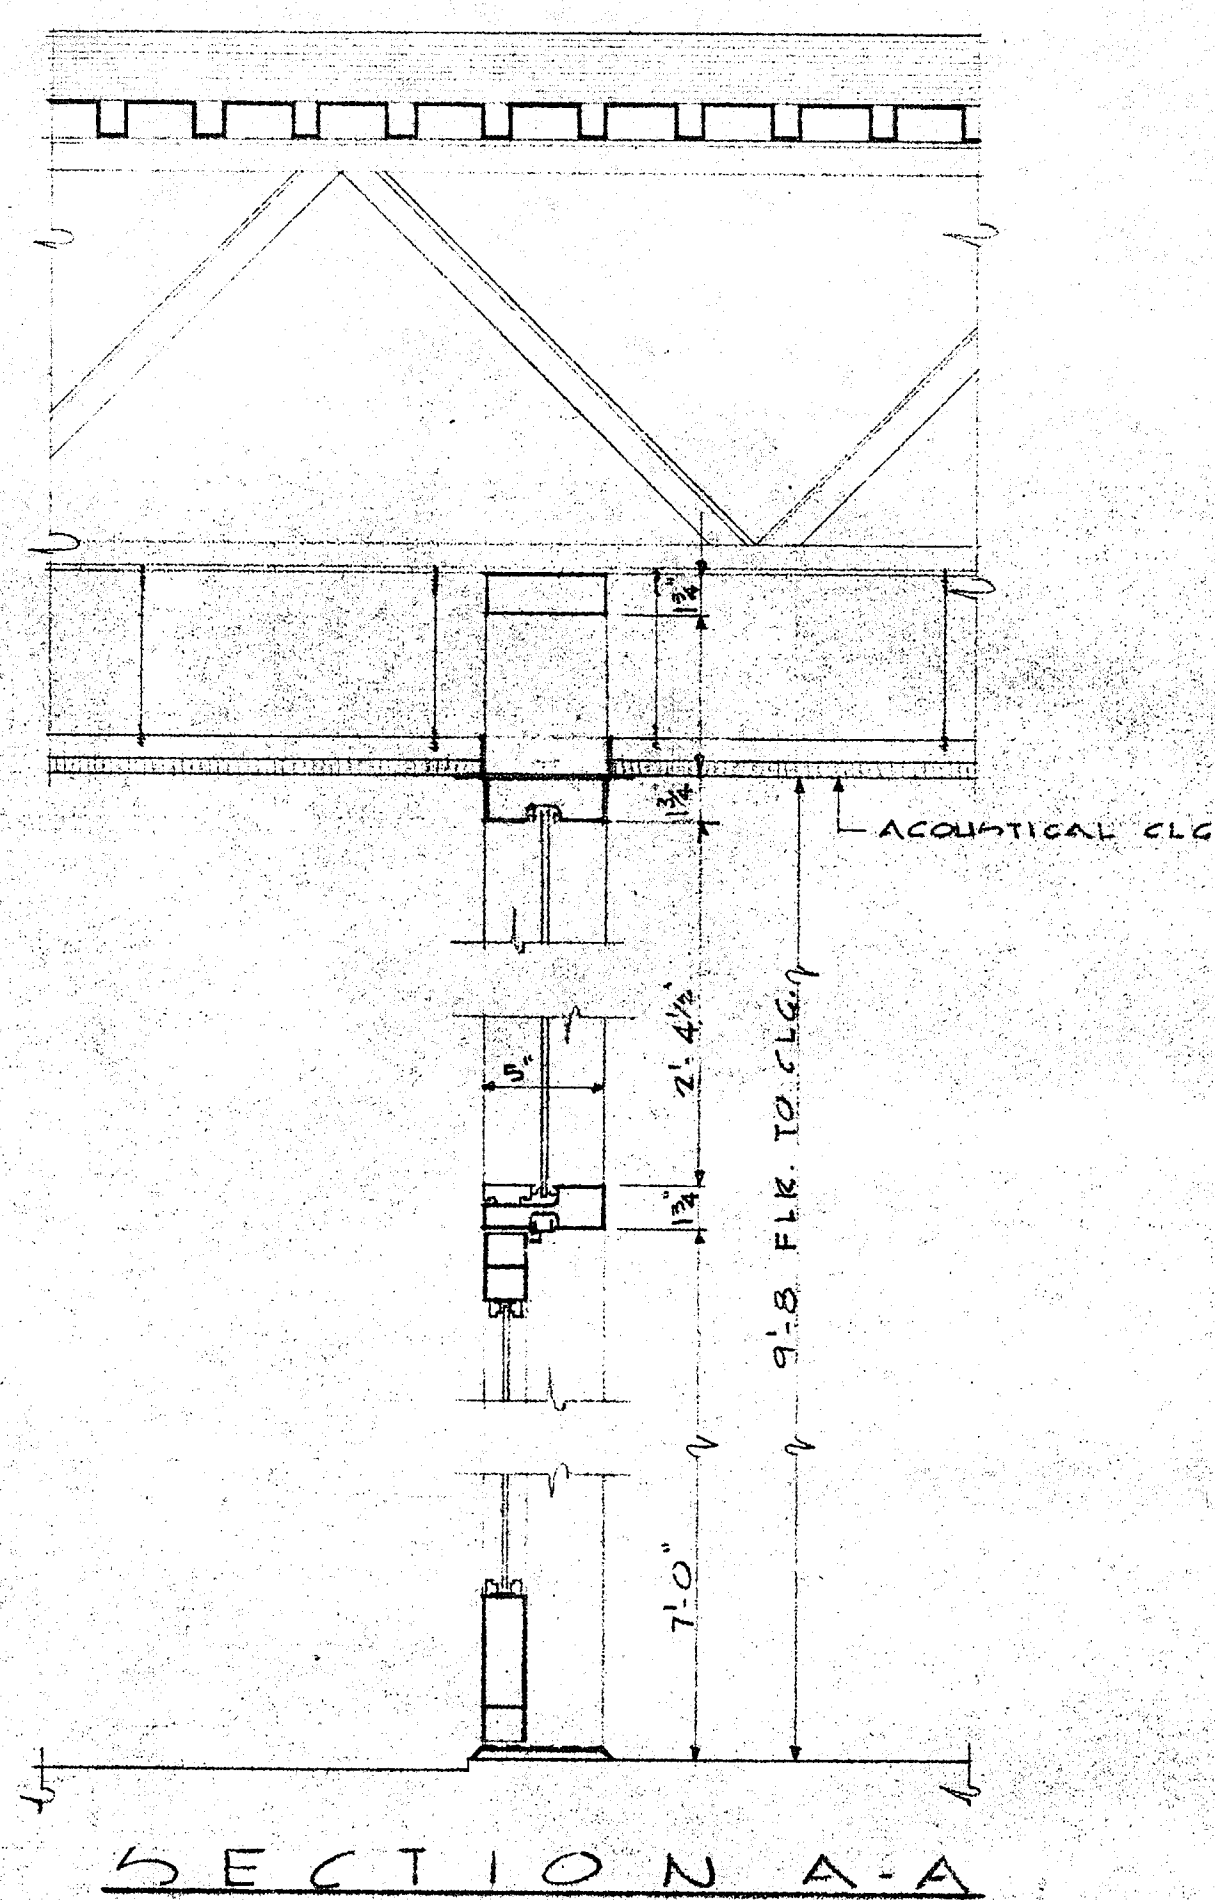


EXTERIOR DOOR ELEVATION
SCALE: 1/4" = 1'-0"

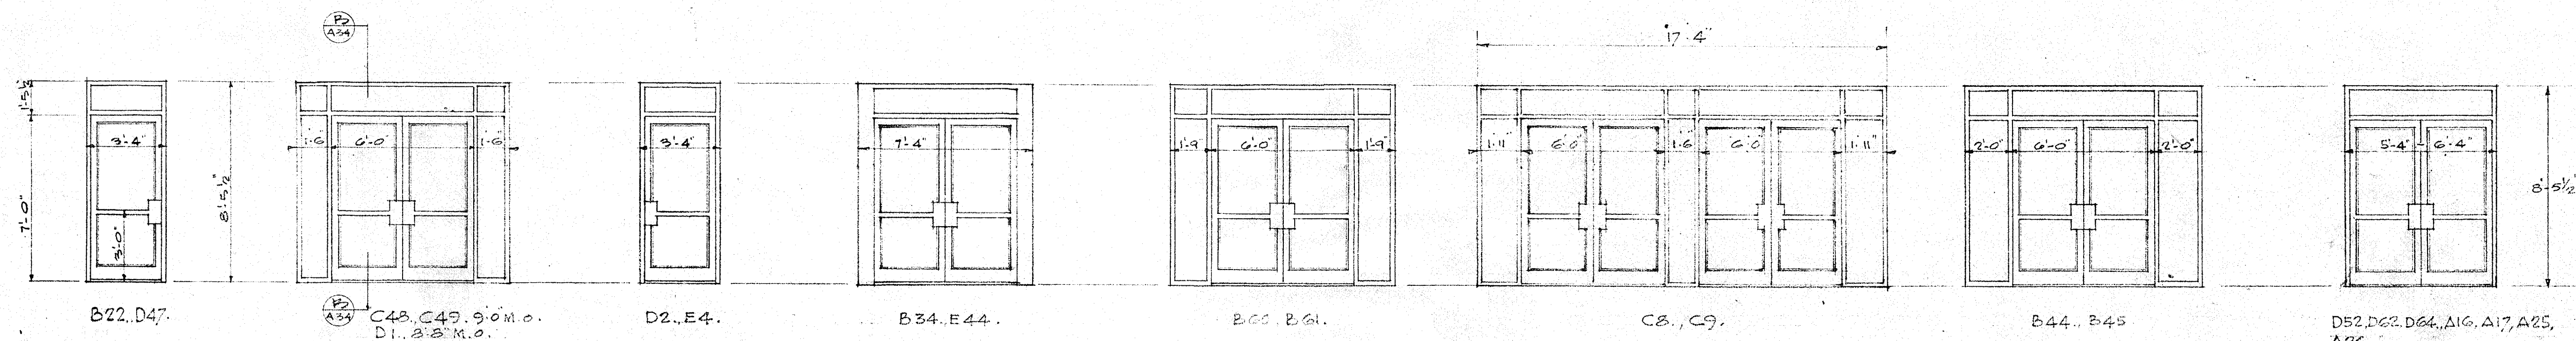


VERTICAL SECTION
SCALE: 1/4" = 1'-0"

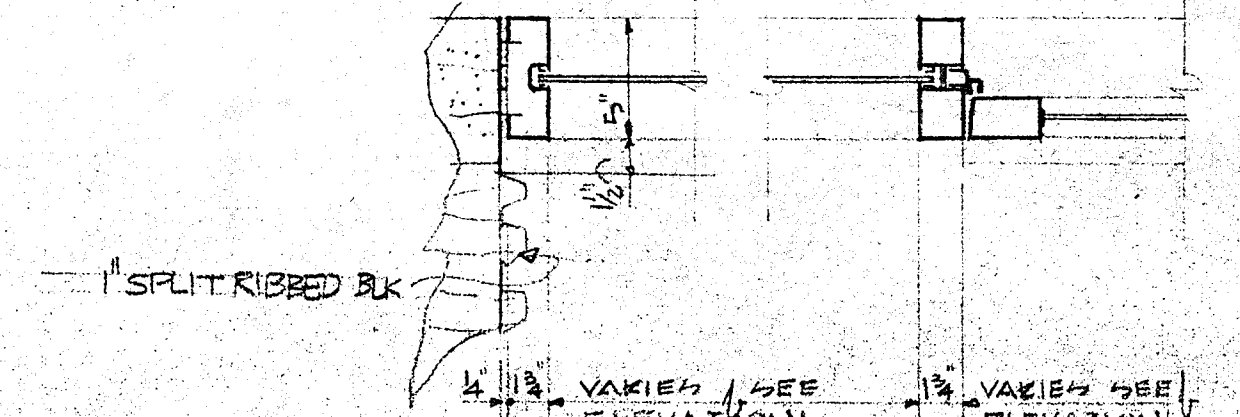


TYPICAL HORIZONTAL SECTION
SCALE: 1/4" = 1'-0"

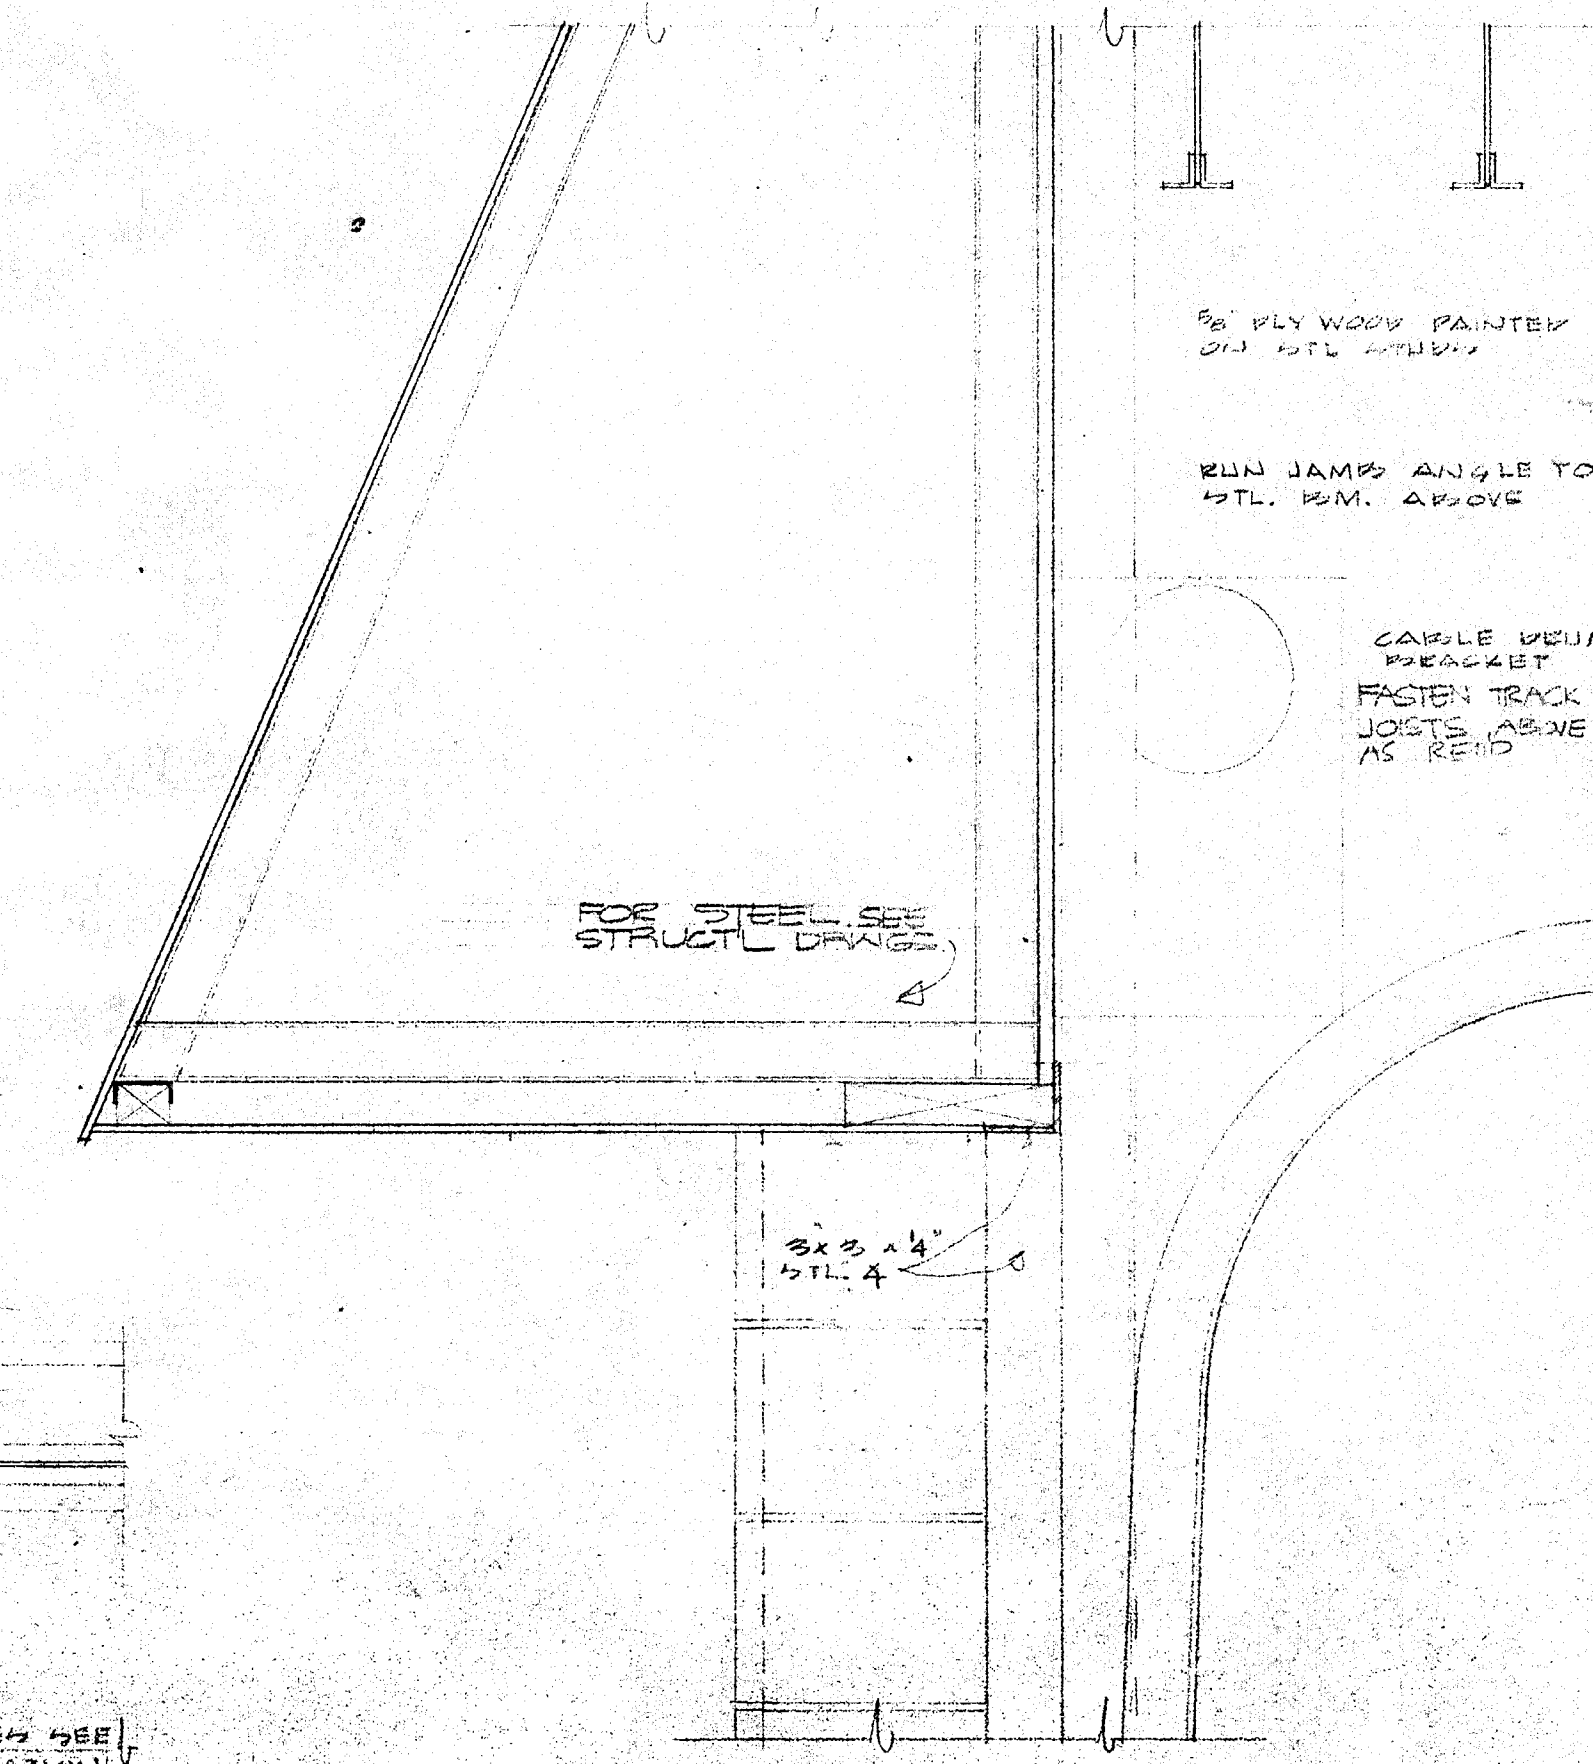


OVERHEAD DOOR DETAIL
SCALE: 1/4" = 1'-0"

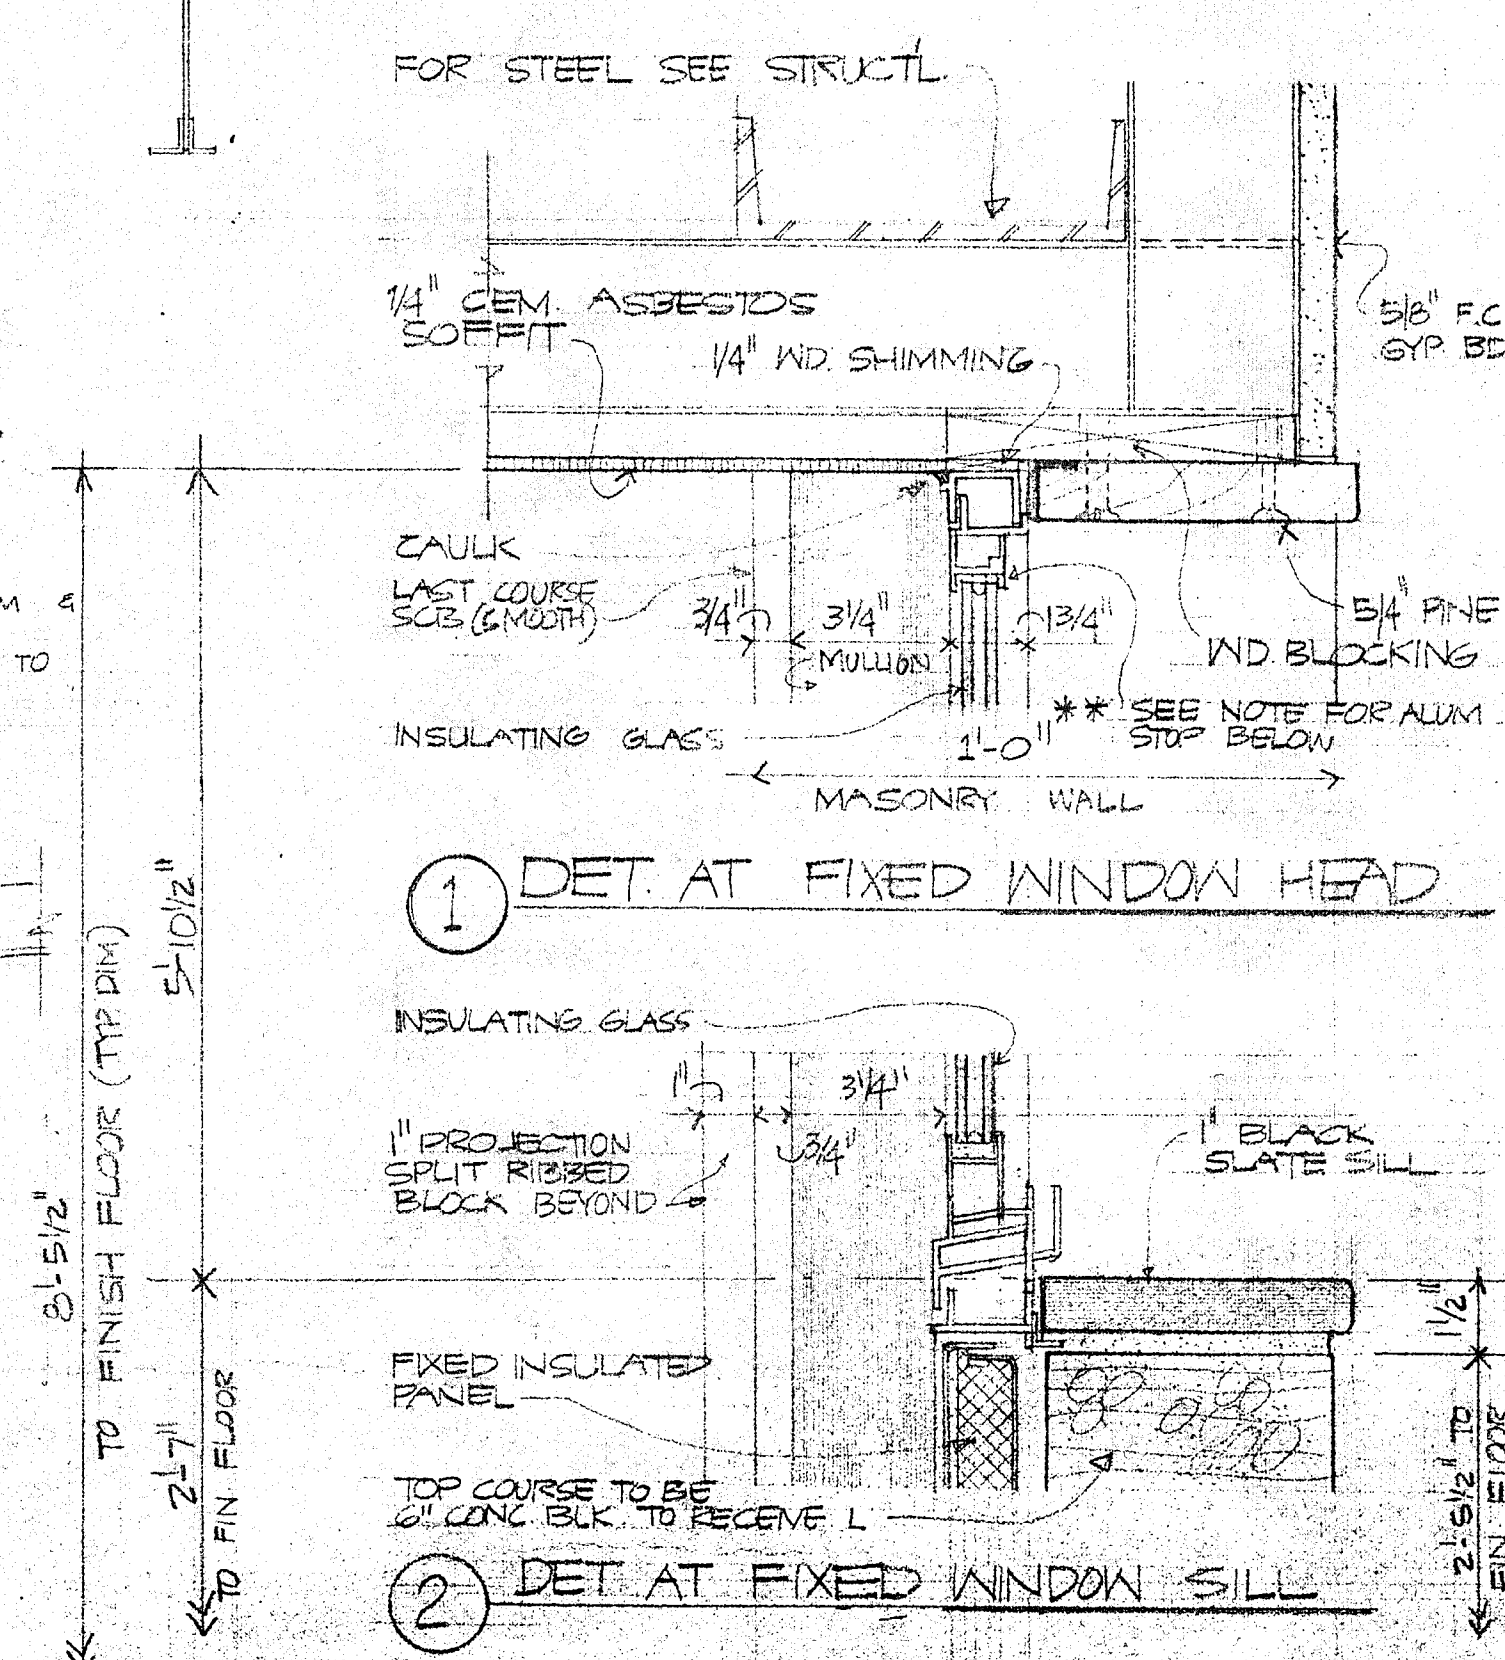


1 DET. AT FIXED WINDOW HEAD

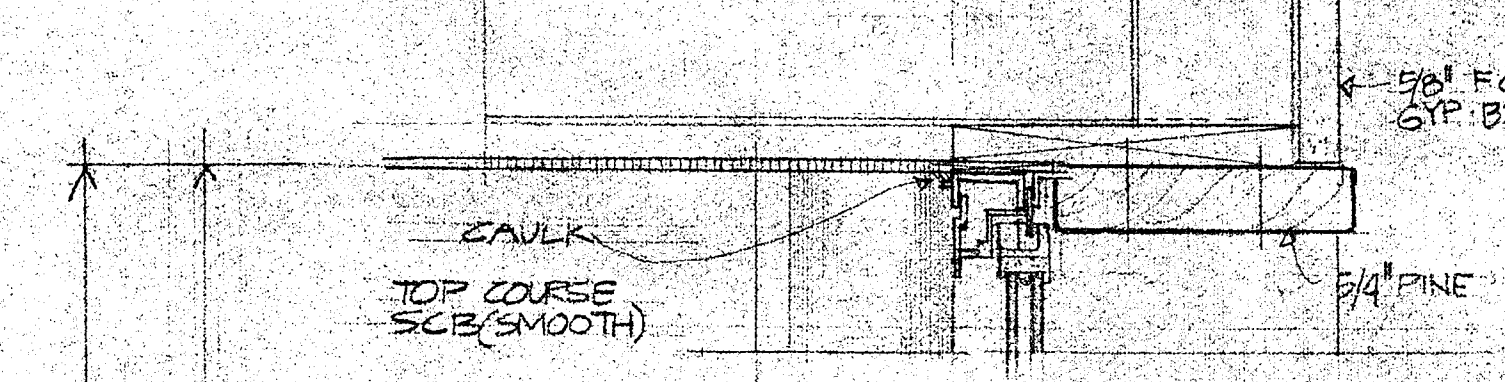


2 DET. AT FIXED WINDOW SILL

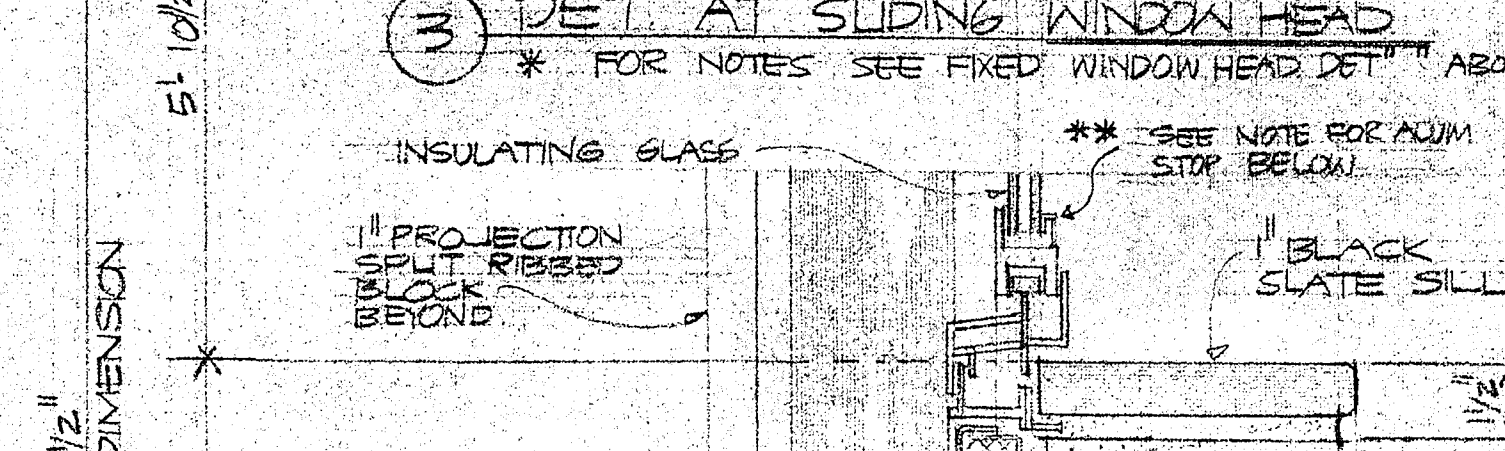


3 DET. AT SLIDING WINDOW HEAD

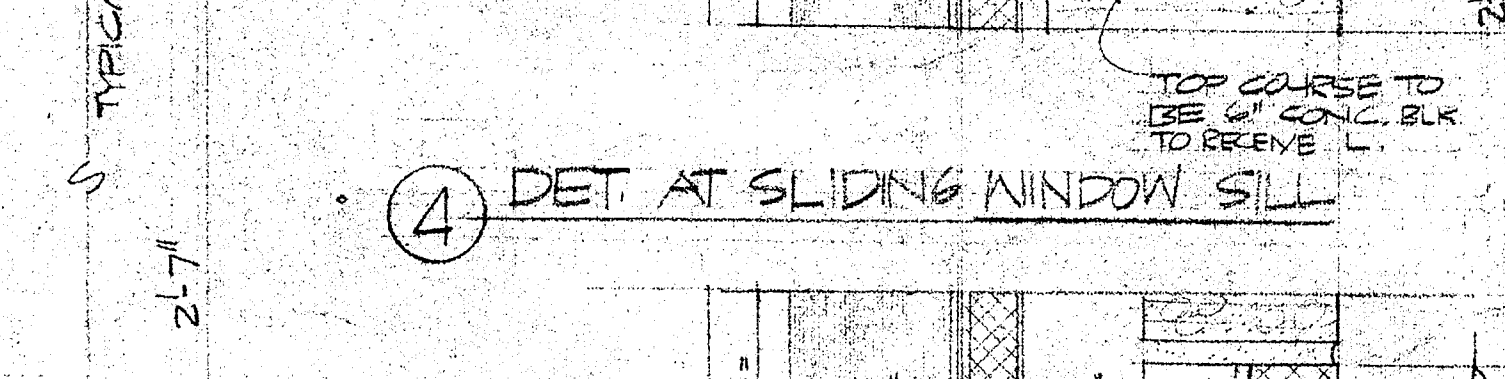


4 DET. AT SLIDING WINDOW SILL

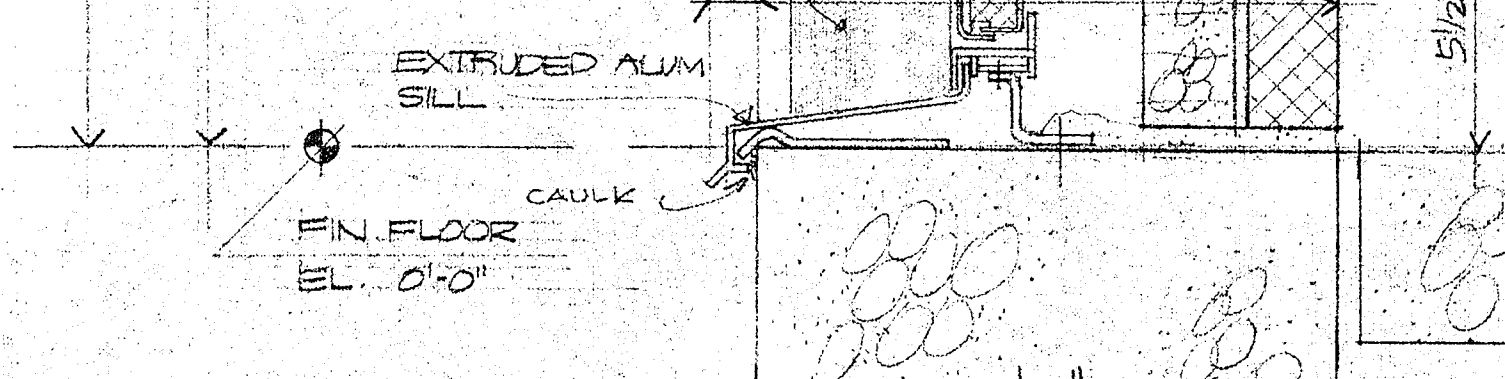


5 DET. AT FIXED PANEL & SILL

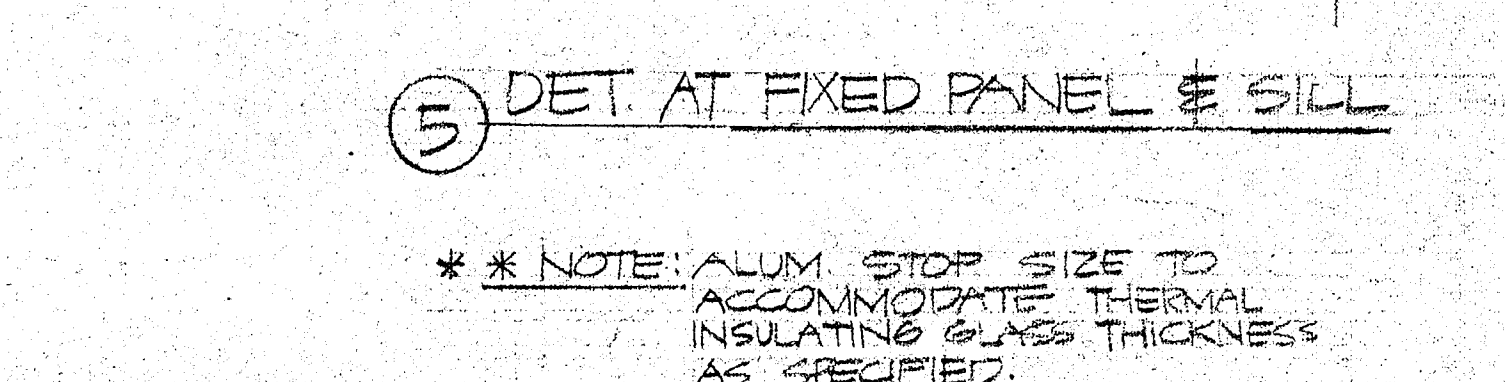

6 DET. AT FIXED PANEL & SILL

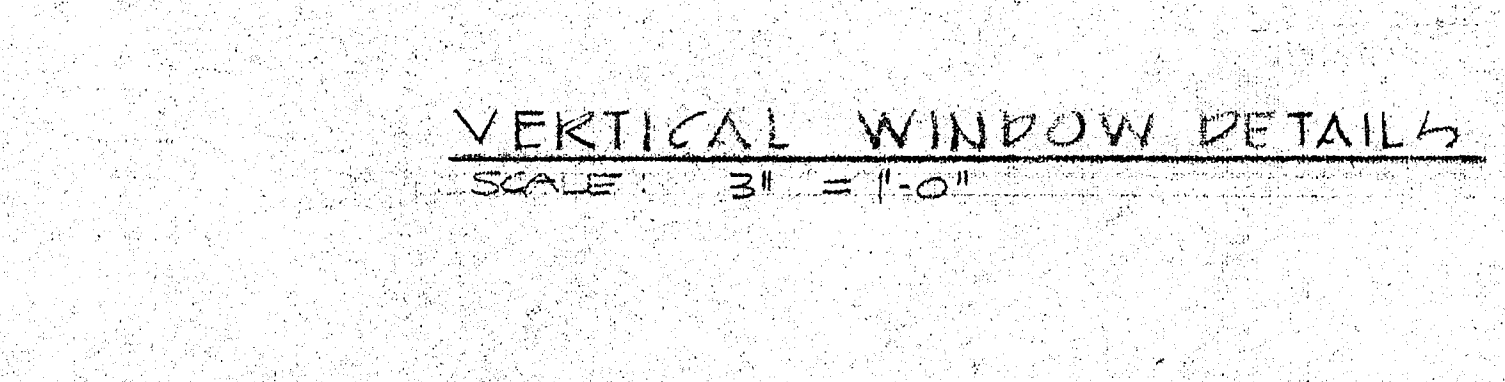


7 DET. AT FIXED PANEL & SILL

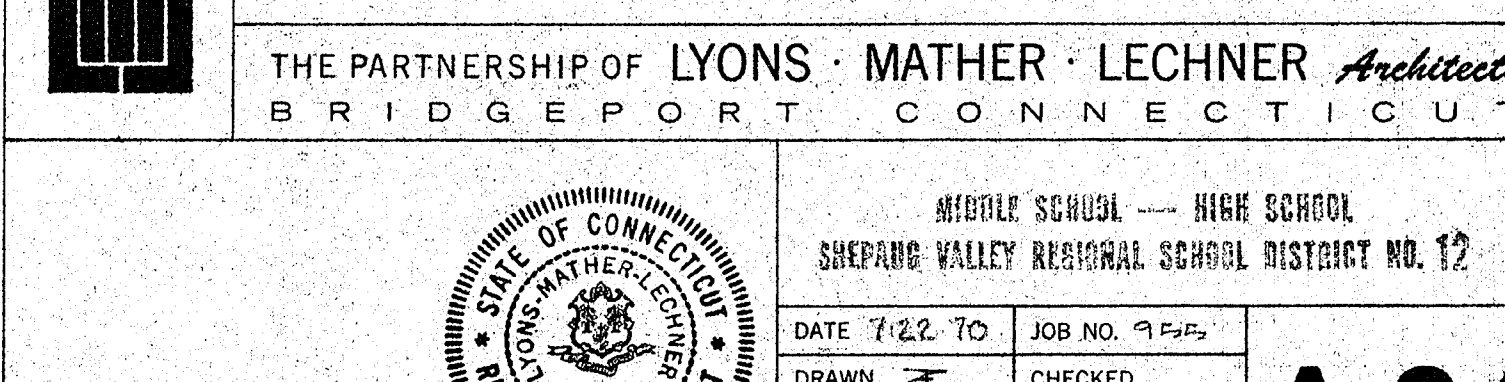


8 DET. AT FIXED PANEL & SILL


VERTICAL WINDOW DETAILS
SCALE: 3/4" = 1'-0"

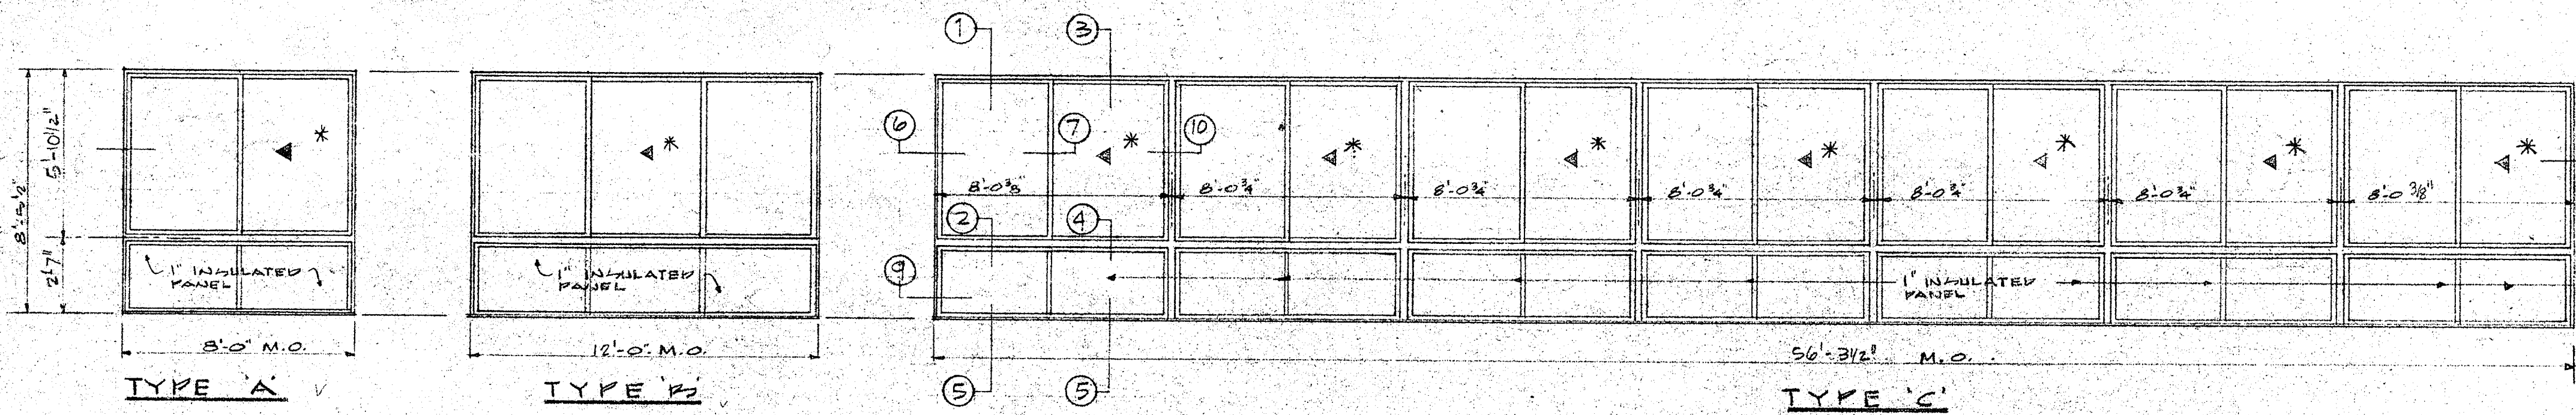

ALUMINUM WINDOW ELEVATION
SCALE: 1/4" = 1'-0"

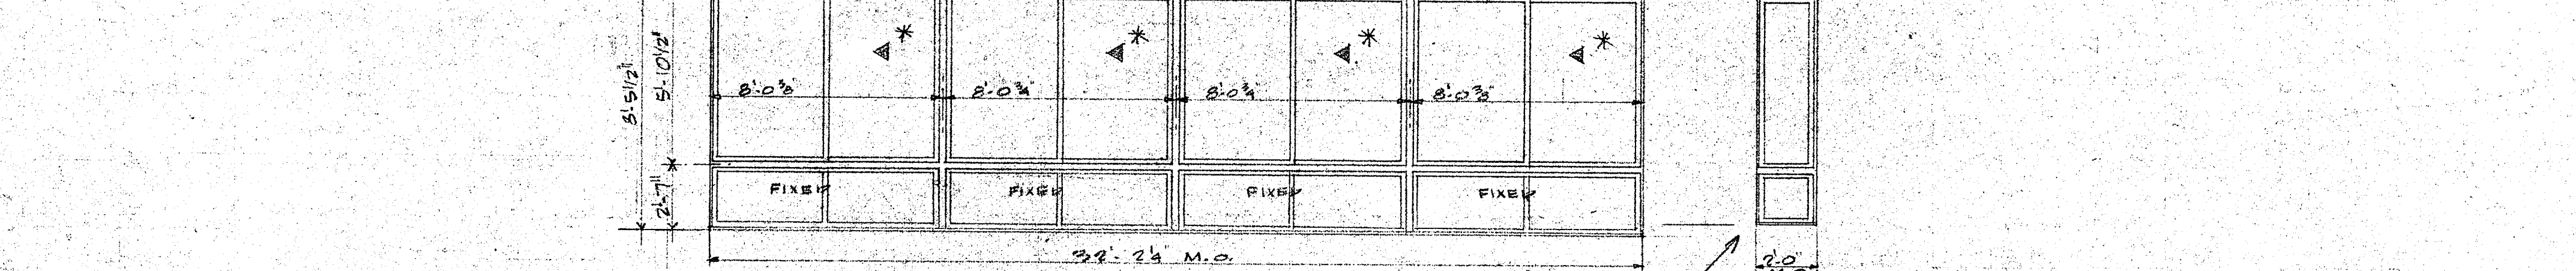

ALUMINUM WINDOW ELEVATION
SCALE: 1/4" = 1'-0"

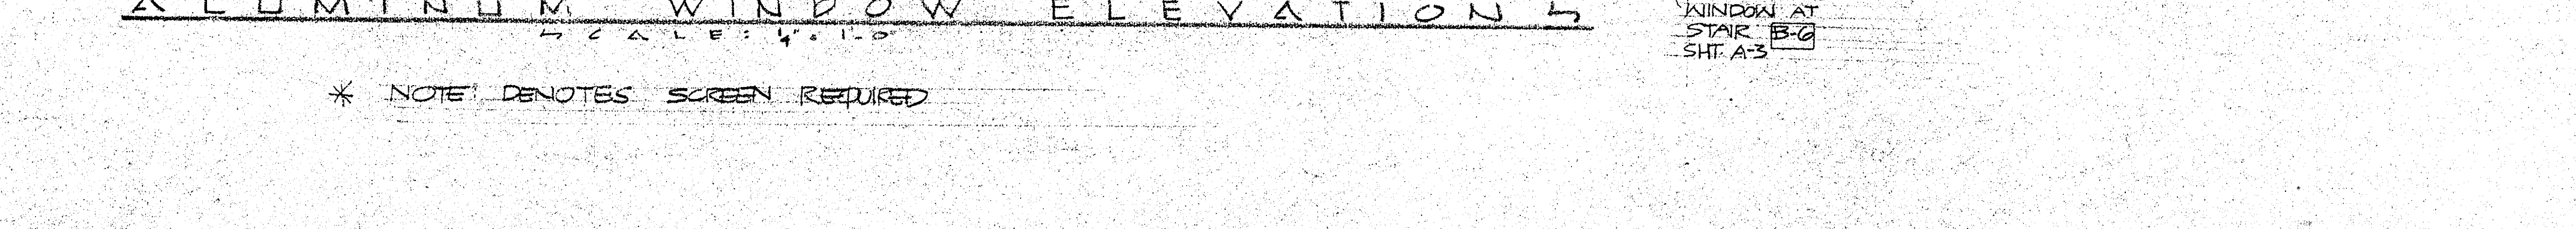

ALUMINUM WINDOW ELEVATION
SCALE: 1/4" = 1'-0"

ALUMINUM WINDOW ELEVATION
SCALE: 1/4" = 1'-0"

ALUM. DOOR & WINDOW DETAILS

THE PARTNERSHIP OF LYONS · MATHER · LECHNER Architects

BRIDGEPORT CONNECTICUT

MIDDLE SCHOOL — HIGH SCHOOL

SHEPARD VALLEY REGIONAL SCHOOL DISTRICT NO. 12

DATE 7-22-70 TO JOB NO. 9 F&S

DRAWN BY CHECKED BY

REVISIONS

A-34