

FLOOR PLAN- FIRST FLOOR

$$1/16''=1'$$

LYNNWOOD HIGH SCHOOL

Edmonds School District
Bassetti Architects
December 7, 2005





- LEARNING SPACES
- COMMUNITY RESOURCES
- CIRCULATION
- SUPPORT




FLOOR PLAN- SECOND FLOOR

Not to scale

LYNNWOOD HIGH SCHOOL

Edmonds School District
Bassetti Architects
July 11, 2006




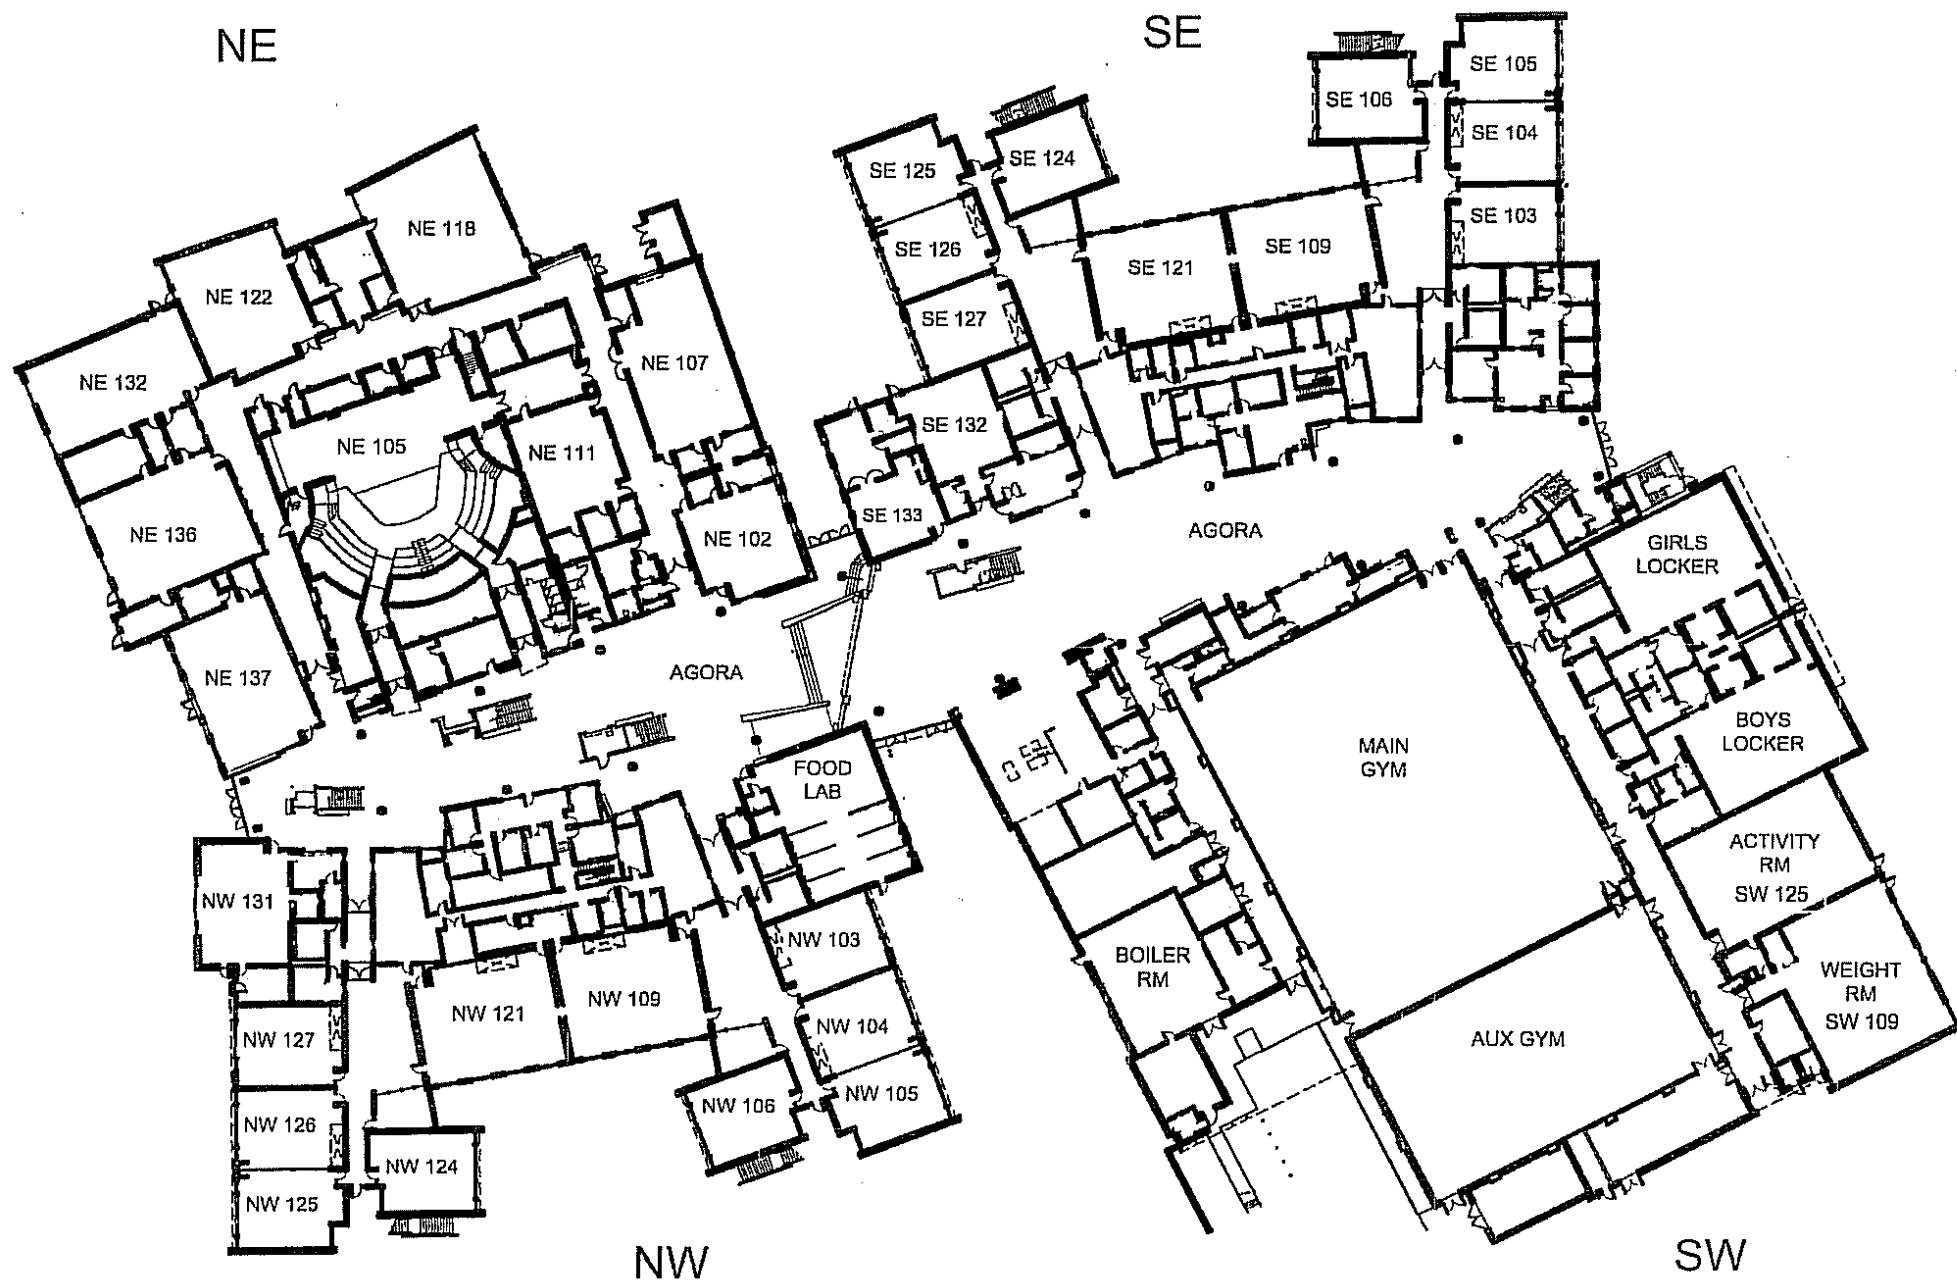

LYNNWOOD HIGH SCHOOL - FIRST FLOOR PLAN

NTS



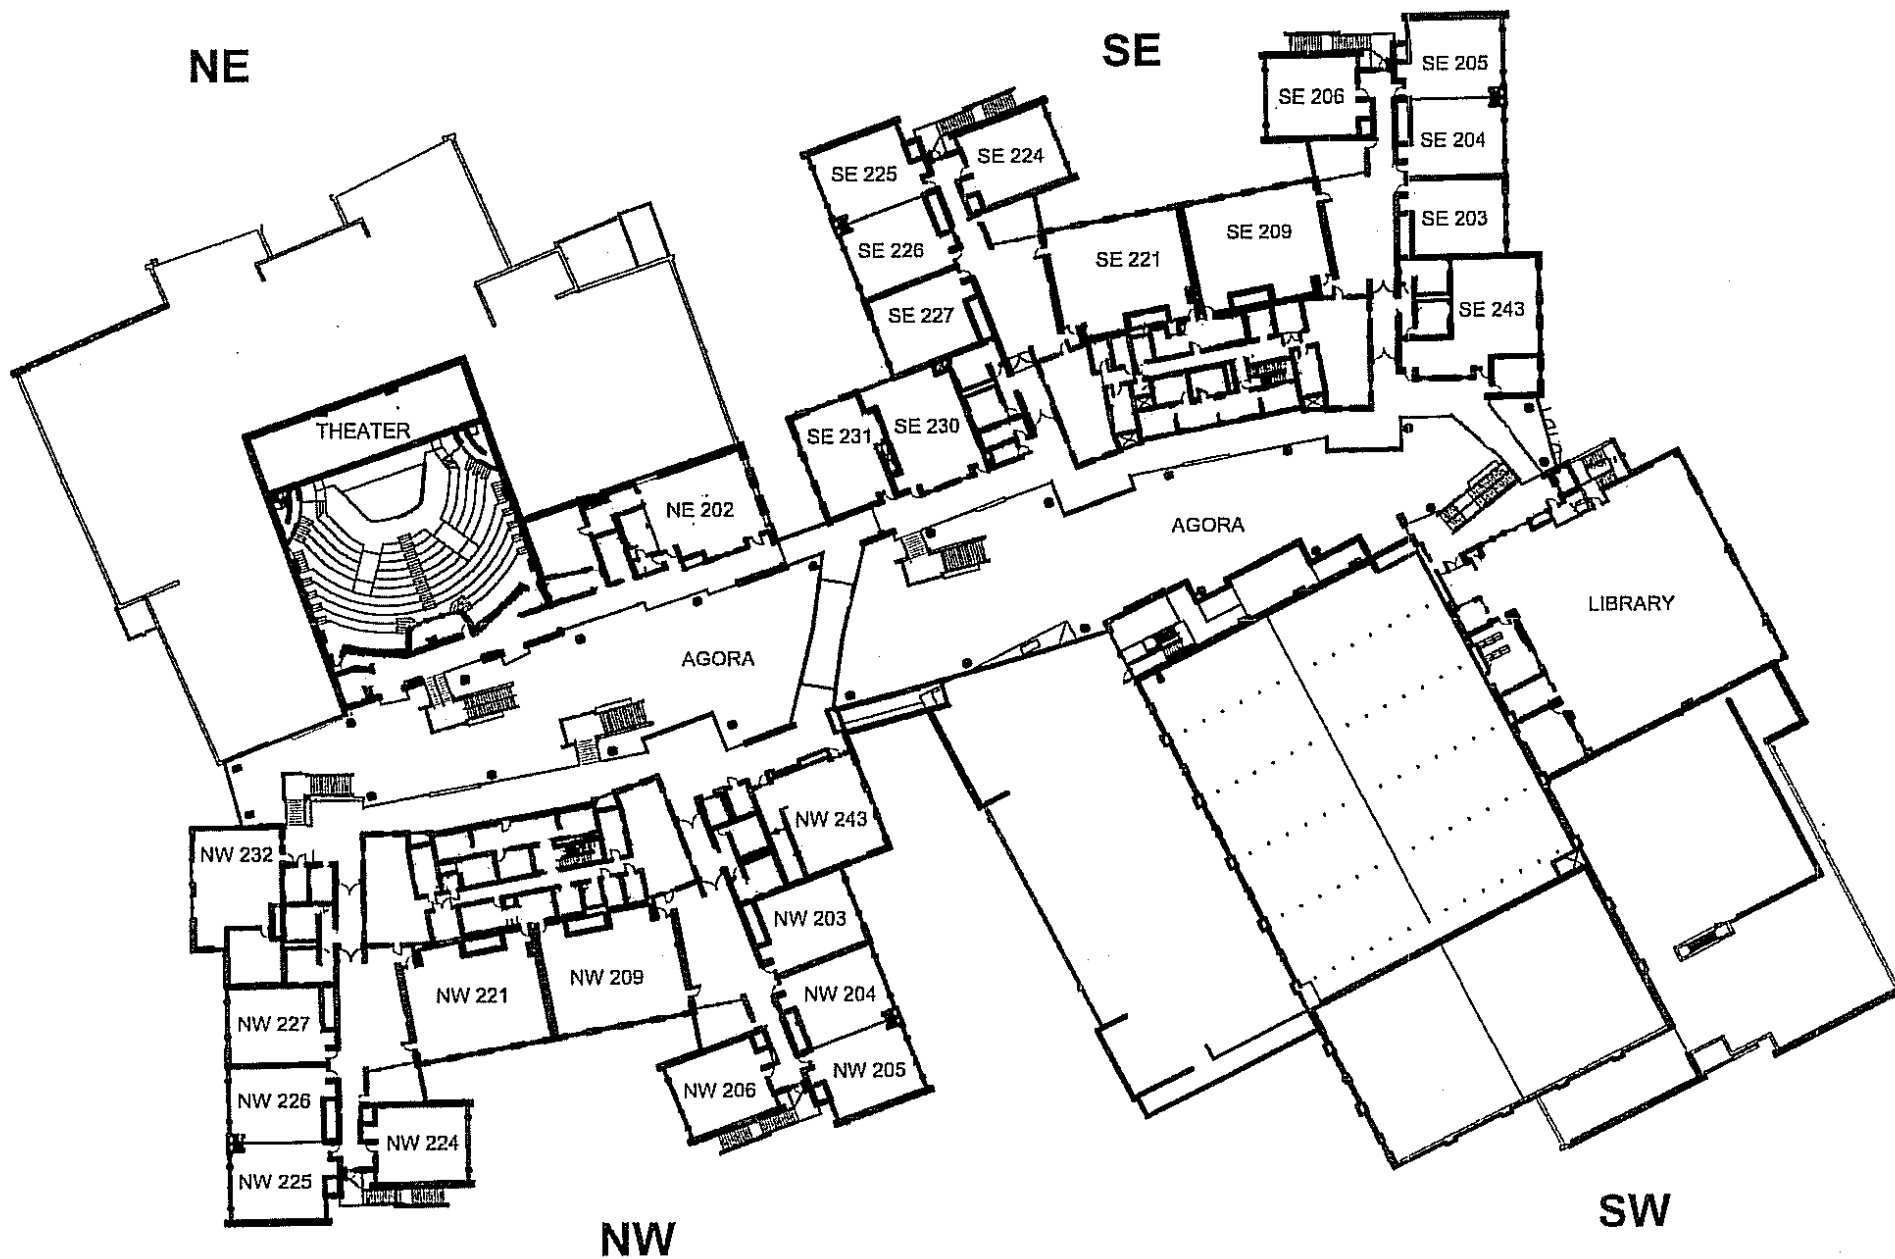

LYNNWOOD HIGH SCHOOL - SECOND FLOOR PLAN

NTS

