


HIGH SCHOOL AND EARLY LEARNING CENTER DIRECTORY

LEVEL ONE

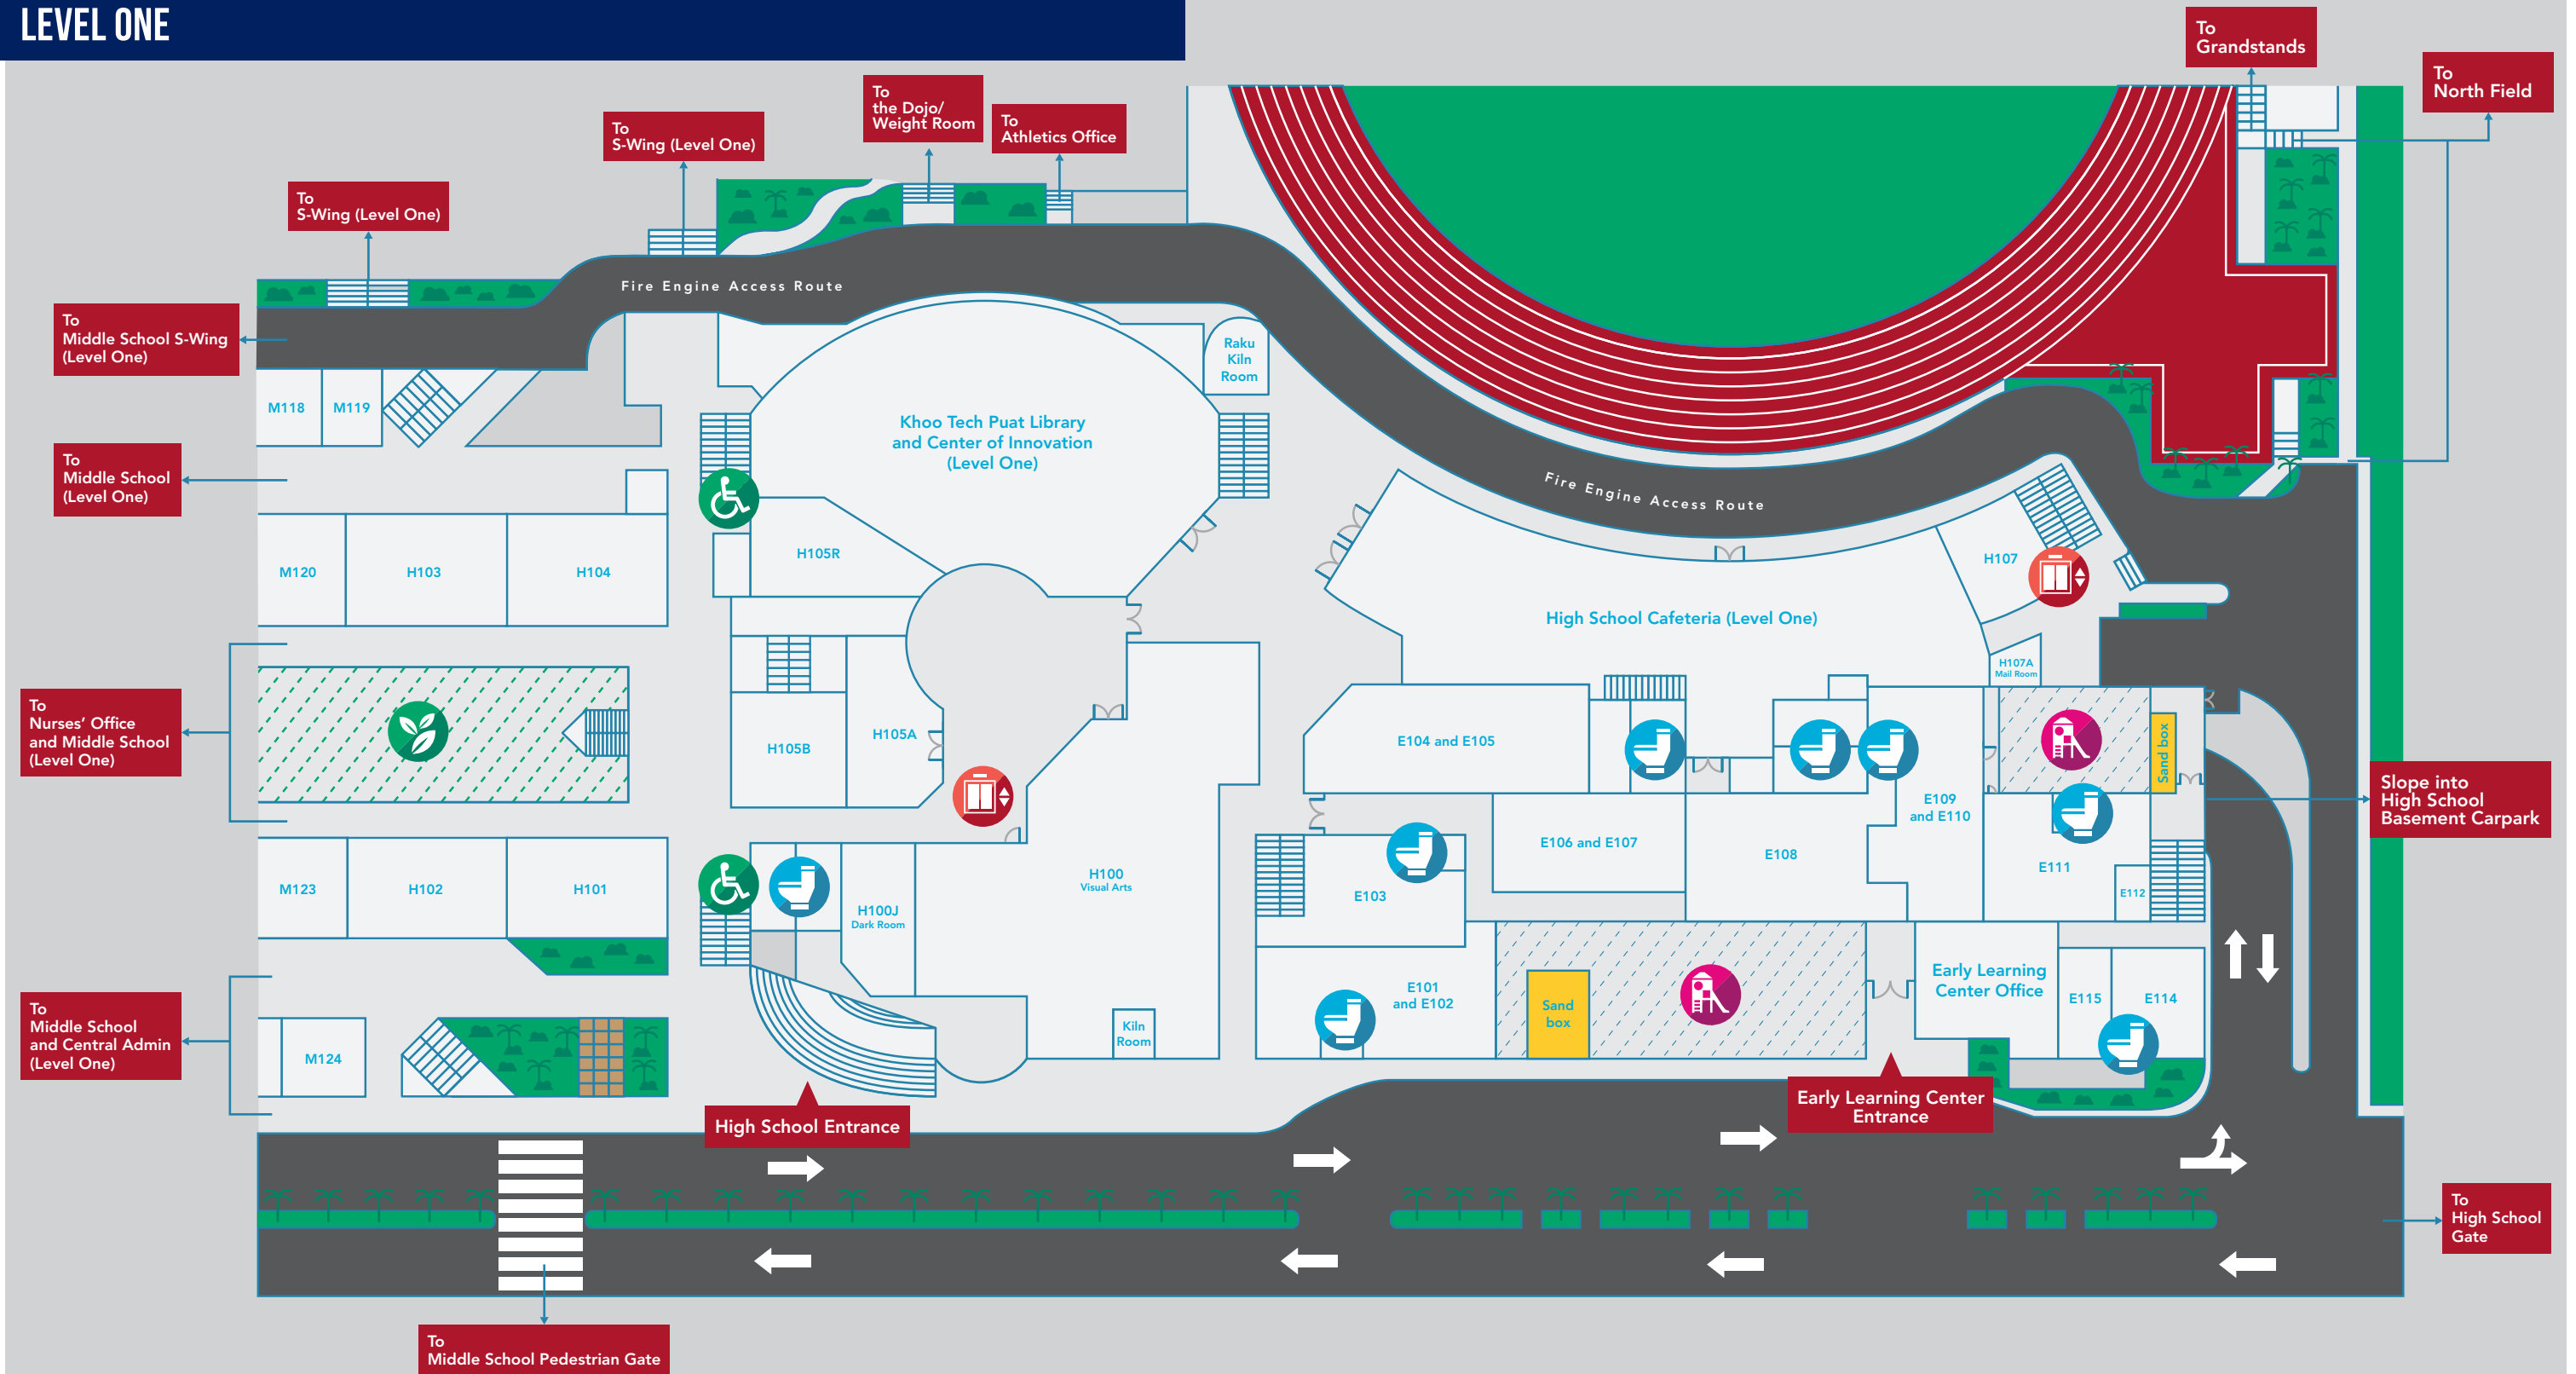


LEGEND



HIGH SCHOOL DIRECTORY

LEVEL TWO

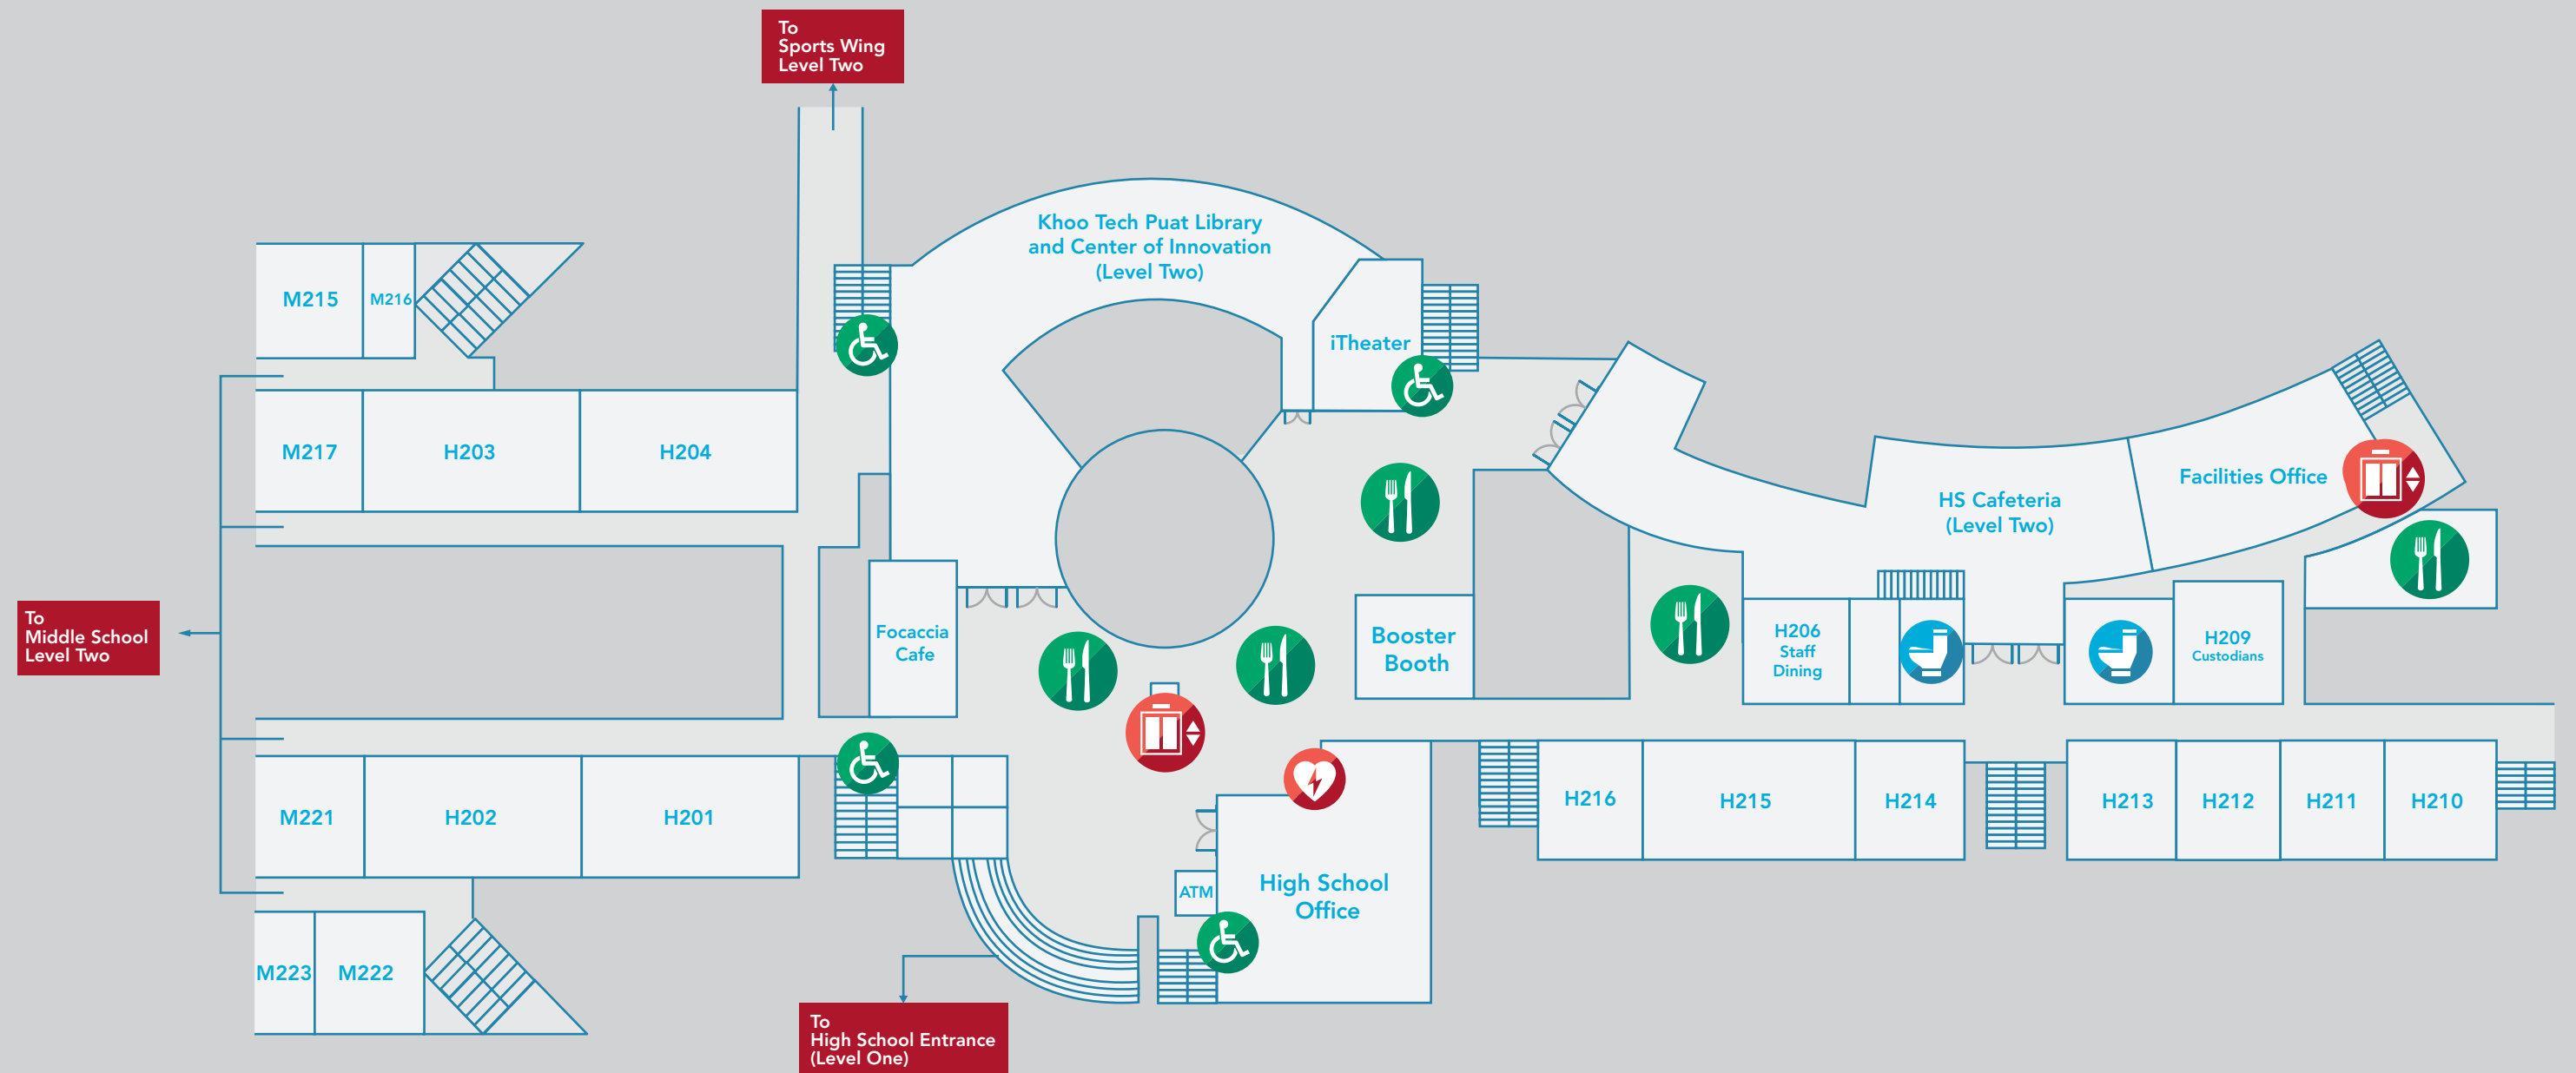


LEGEND

- Elevator
- Restroom
- Outdoor/Additional Dining Area
- Person with Disability (PWD) Holding Area
- Automated External Defibrillator (AED)
- Patio Umbrella
- Stairs
- Entrance

HIGH SCHOOL DIRECTORY

LEVEL THREE

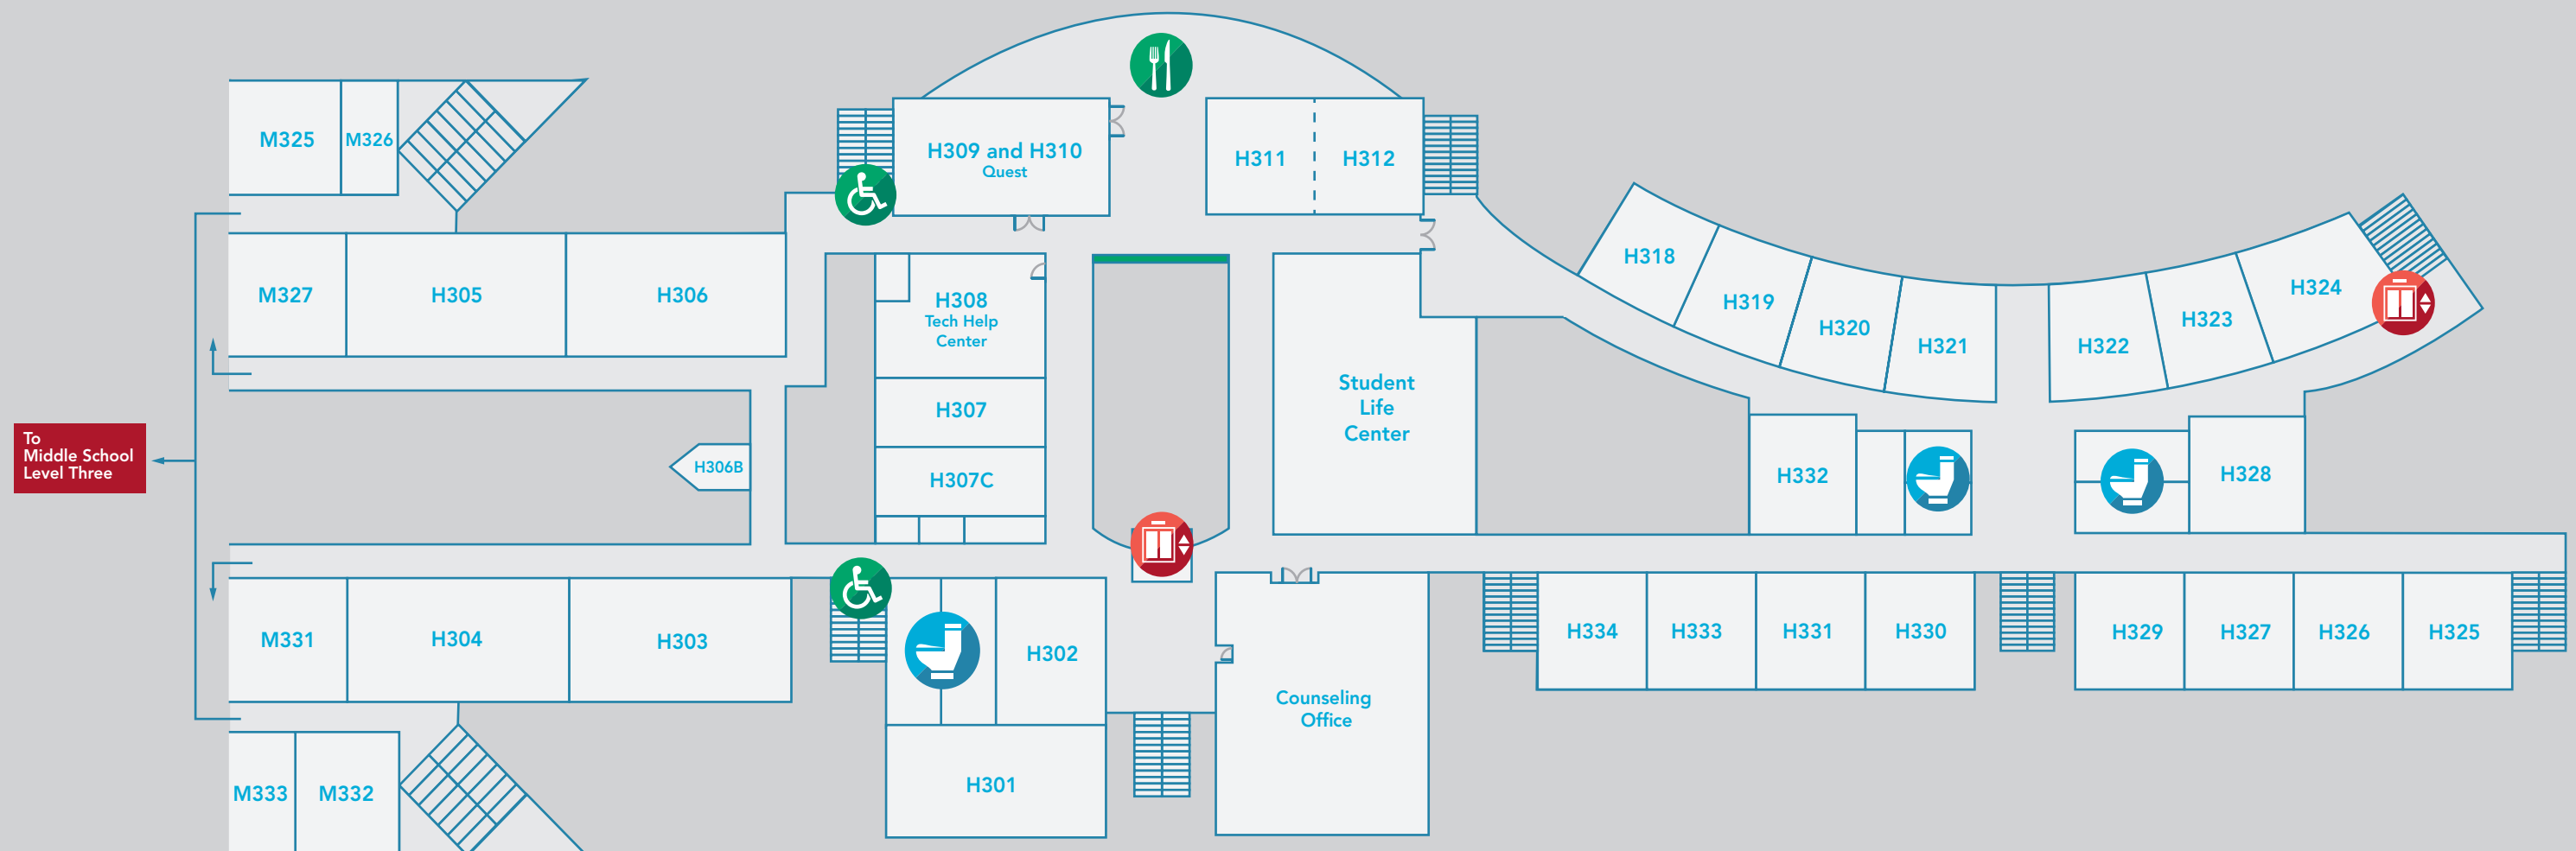

LEGEND



Elevator



Restroom



Outdoor/Additional Dining Area



Person with Disability (PwD)
Holding Area




Stairs



Entrance

HIGH SCHOOL DIRECTORY

LEVEL FOUR

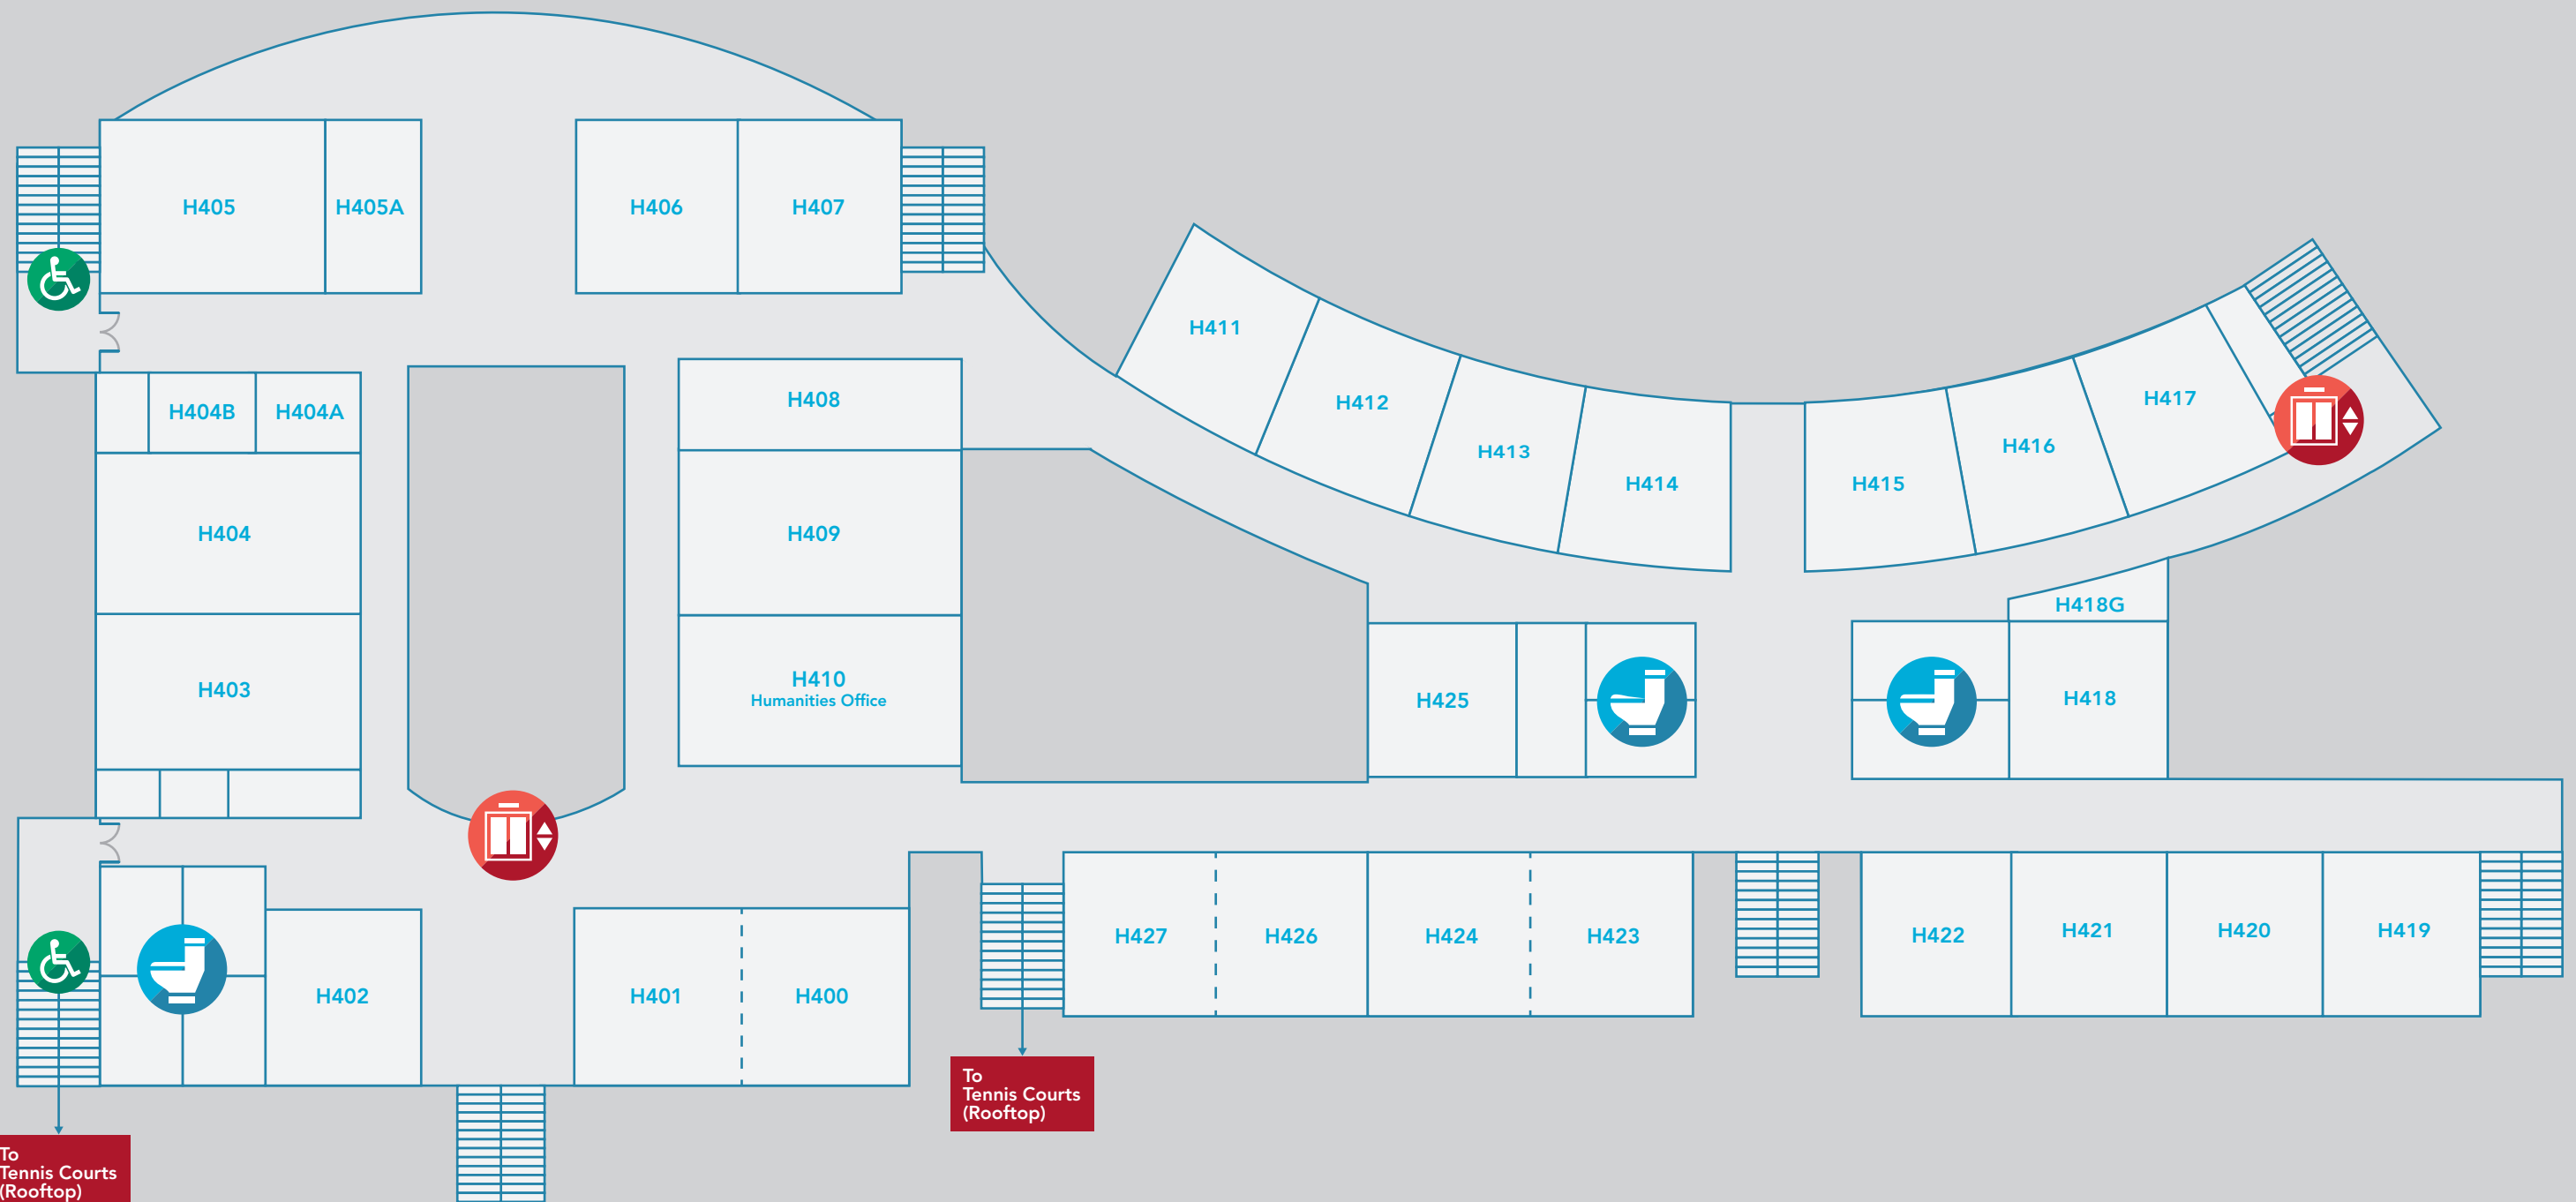

LEGEND

