



STATE OF CONNECTICUT – COUNTY OF TOLLAND

Incorporated 1786

TOWN OF ELLINGTON

55 MAIN STREET – PO BOX 187 ELLINGTON, CONNECTICUT 06029-0187

www.ellington-ct.gov

FEE

\$35

PERMIT #

**APPLICATION / PERMIT
FOR ALTERATIONS WITHIN THE
ELLINGTON PUBLIC RIGHT-OF-WAY**

Location of Job:			
Contractor Name:		License #:	
Contractor Address:	Street:	Telephone #:	
	Town/State/Zip:	Email:	
Insurance Carrier:	Policy #:		
	Certificate of Insurance Attached? <input type="checkbox"/> Yes <input type="checkbox"/> No		

Scope of Project In Right-of-Way:	<input type="checkbox"/> Roadway Excavation	<input type="checkbox"/> Alter Existing Drainage	<input type="checkbox"/> New Driveway Apron	<input type="checkbox"/> New Curb Cut Existing Location	<input type="checkbox"/> Irrigation	<input type="checkbox"/> Invisible Fence
	Other:					
	Call Before You Dig #:					

Description of Work:	

Anticipated Construction Start Date:		Anticipated Construction Completion Date:	
---	--	--	--

NOTICE TO CONTRACTORS (New 2022)

- The Contractor shall notify the Department of Public Works prior to commencement of construction via email at: **publicworks@ellington-ct.gov**
- Once construction has been completed, the Contractor shall notify DPW (via email) in order for inspections to be completed.
- All work shall be completed and/or restored to the Town of Ellington standards/satisfaction before the Bond is released.

Contractor Signature:		Date:	
------------------------------	--	--------------	--

FOR OFFICE USE ONLY

Bond on file with Town: Yes No
 Permit fee paid: Yes No


Plan for work submitted: Yes No
 Town Standards provided: Yes No

Director of Public Works

Date Approved Denied


First Selectman

Date Approved Denied

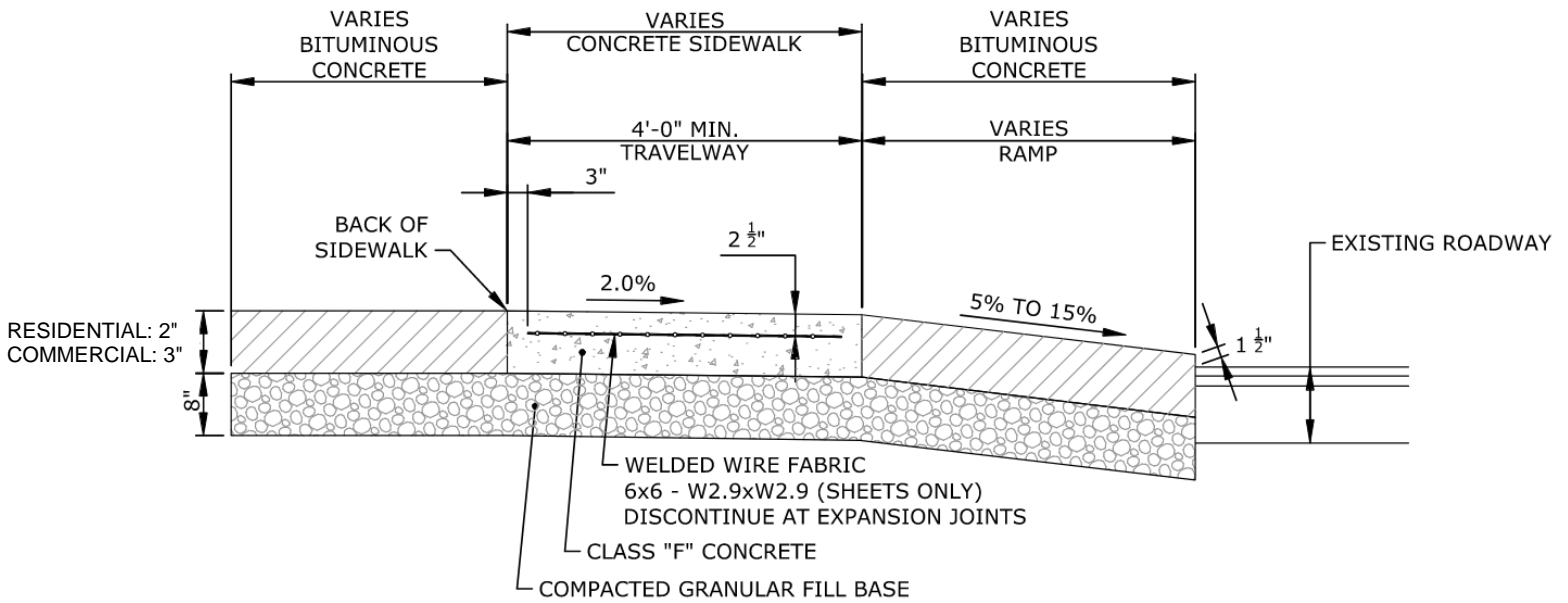

BITUMINOUS CONCRETE DRIVEWAY APRON

N.T.S.

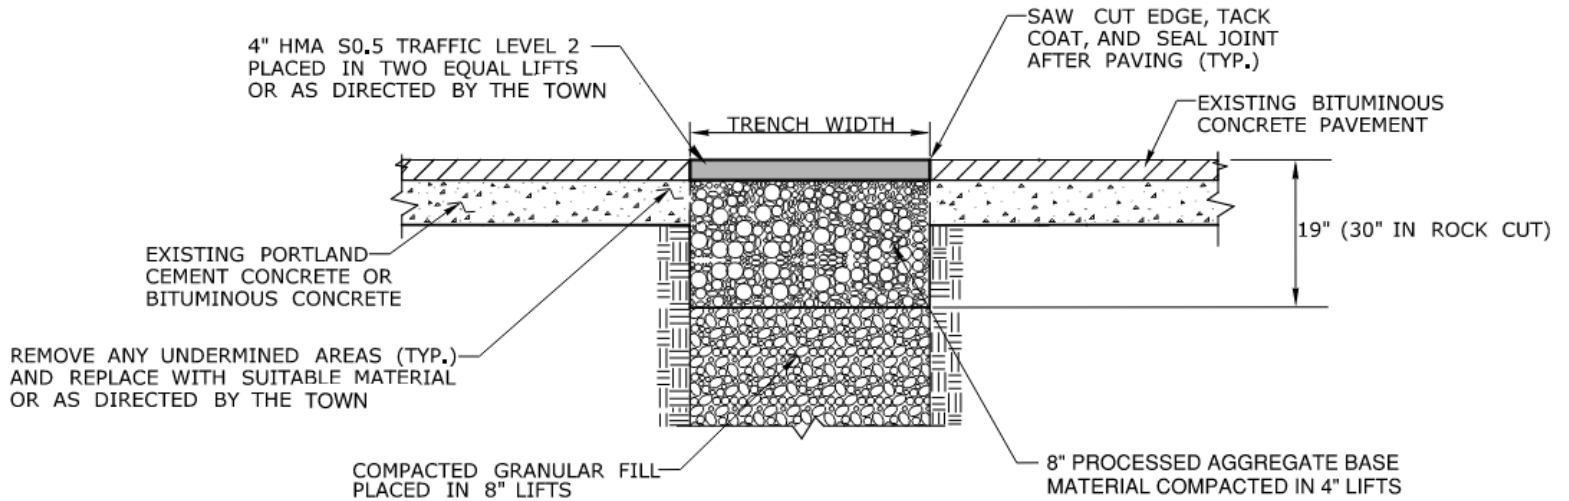

TOWN PERMANENT PAVEMENT TRENCH REPAIR

SKETCH