



↑
NORTH

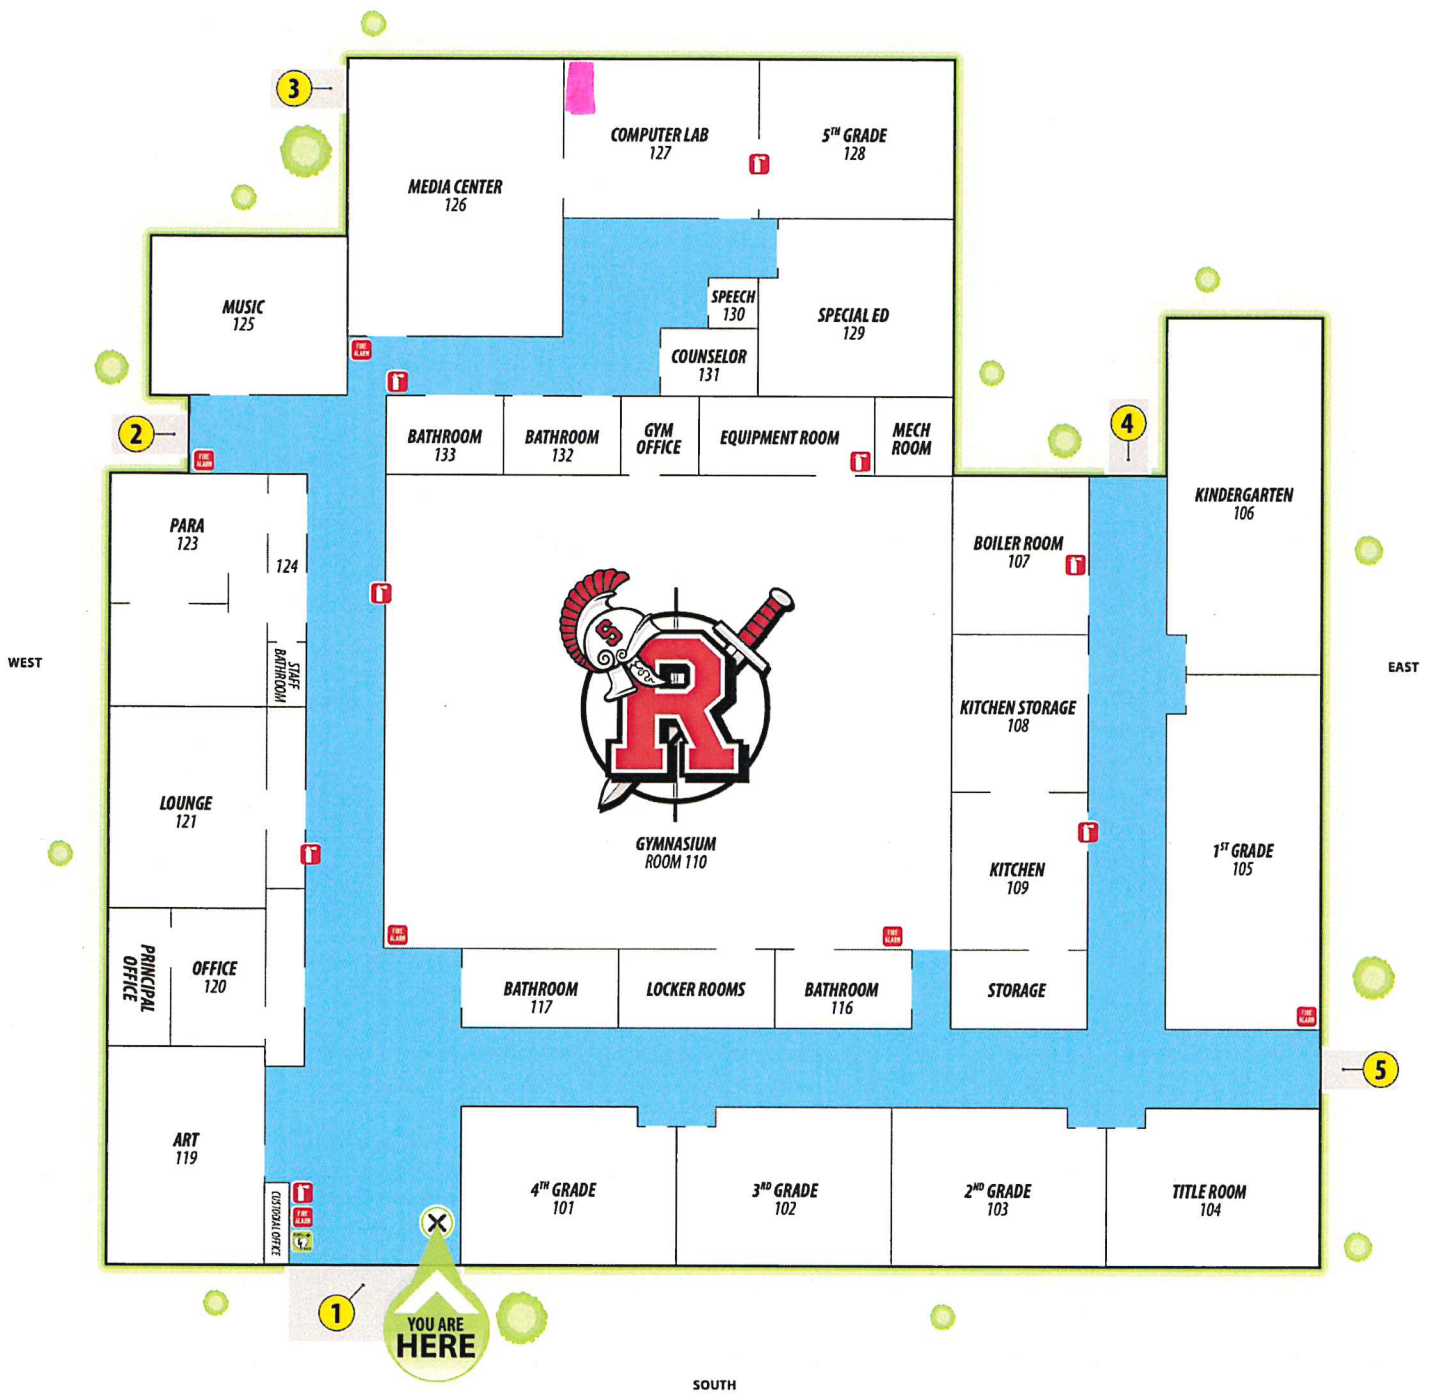

WEST

EAST

↓
SOUTH

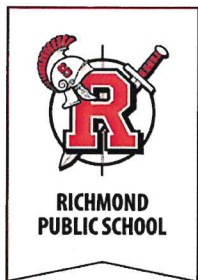

MAP LEGEND	
	Fire Alarm
	AED (DEFIBRILLATOR)
	Fire Extinguisher
	Door Number
	Main Hallway