



Barre Unified Union School District

**Spaulding High School
Central Vermont Career Center
Barre City Elementary and Middle School
Barre Town Middle and Elementary School**

Chris Hennessey, M.Ed.
Superintendent of Schools

A rock solid education for a lifetime of discovery

120 Ayers Street, Barre, VT 05641
Phone: 802-476-5011
Fax: 802-476-4944 or 802-477-1132
Website: www.buusd.org

MEMORANDUM

TO: **Barre Unified Union School District Facilities and Transportation Committee**
Giuliano Cecchinelli II - Chair, Ben Moore - V. Chair, Terry Reil, Andy McMichael, Mary Jane Ainsworth

DATE: March 30, 2023

RE: Barre Unified Union School District Facilities and Transportation Committee Meeting
April 3, 2023 @ 6:00 p.m.
In-Person: Spaulding High School (SHS) Library, 155 Ayers St., Barre
Remote: Meeting ID: meet.google.com/yva-xiqt-dmj
Phone Number: (US)+1 240-292-8164 PIN: 644 880 341#

Please Note: If you attend the meeting remotely you must state your name for the record to satisfy the Open Meeting Law

AGENDA

1. Call to Order
2. Additions/Changes to Agenda
3. Public Comment
4. Review/Approval of Meeting Minutes
 - 4.1. Review/Discuss - March 13 Meeting for Minutes
5. New Business
 - 5.1. Storm Water Run-Off Mitigation Presentation (Contracted Engineers)
6. Old Business
 - 6.1. EEI Update with Monthly Financials
 - 6.2. 5 Year Plan Progress Report
 - 6.3. Visionary List (Building Adm./Facilities Coordinator)
7. Other Business
8. Items for Future Agenda
9. Next Meeting Date: May 1, 2023 at 6:00 pm, SHS Library and via Google Meet.
10. Adjournment

Parking Lot of Future Items

- A. Transportation Efficiency Opportunities/Improvements [Added: Feb 2023]
- B. Transportation to SHS from Out of District/Sending Schools Discussion [Added: Feb 2023]
- C. Transportation SEA Building [Added: Feb 2023]
- D. Transportation SHS Student [Added: Feb 2023 (Luke)]
- E. Transportation Coordinators - Update on Building Transportation [Added: Feb 2023]
- F. General Transportation Discussion (SHS, SEA, Out of District, etc.) [Added: Feb 2023]
- G. Storm Water Run-Off Mitigation Update (ongoing) [Added: Feb 2023]
- H. Building Visionary Lists - known needs or "to do's" at each building - From Maintenance Leads
Next 6 Month Schedule of anticipated/planned work in each building.(ongoing) [Reil 11/14/22]

BOARD/COMMITTEE MEETING NORMS

- Keep the best interest of the school and children in mind, while balancing the needs of the taxpayers
- Make decisions based on clear information
- Honor the board's decisions
- Keep meetings short and on time
- Stick to the agenda
- Keep remarks short and to the point
- Everyone gets a chance to talk before people take a second turn
- Respect others and their ideas

CONCEPTUAL PLANS

NOT FOR CONSTRUCTION

NO.	DATE	BY	DESCRIPTION
2	3/23/2023	CJR	REVISED CONCEPTUAL DRY SWALE LOCATIONS
1	1/19/2023	CJR	REMOVED/REVISED CONCEPTUAL STORMWATER LOCATIONS AND ADDED FUTURE PARKING AREA AND RUNNING TRACK

GREEN SCHOOLS INITIATIVE

SPAULDING UNION HIGH SCHOOL
 155 AYERS ST.
 BARRE, VT 05641


SHEET TITLE
CONCEPTUAL STORMWATER PLAN

DRAWN BY	DATE
MJK/CV	NOV 2022
CHECKED BY	DRAWN PROJECT #
CJR	127689
PROJECT ENG	DRAWN ARCHITECT #
CJR	

SHEET NUMBER

1

SHEET 1 OF 2

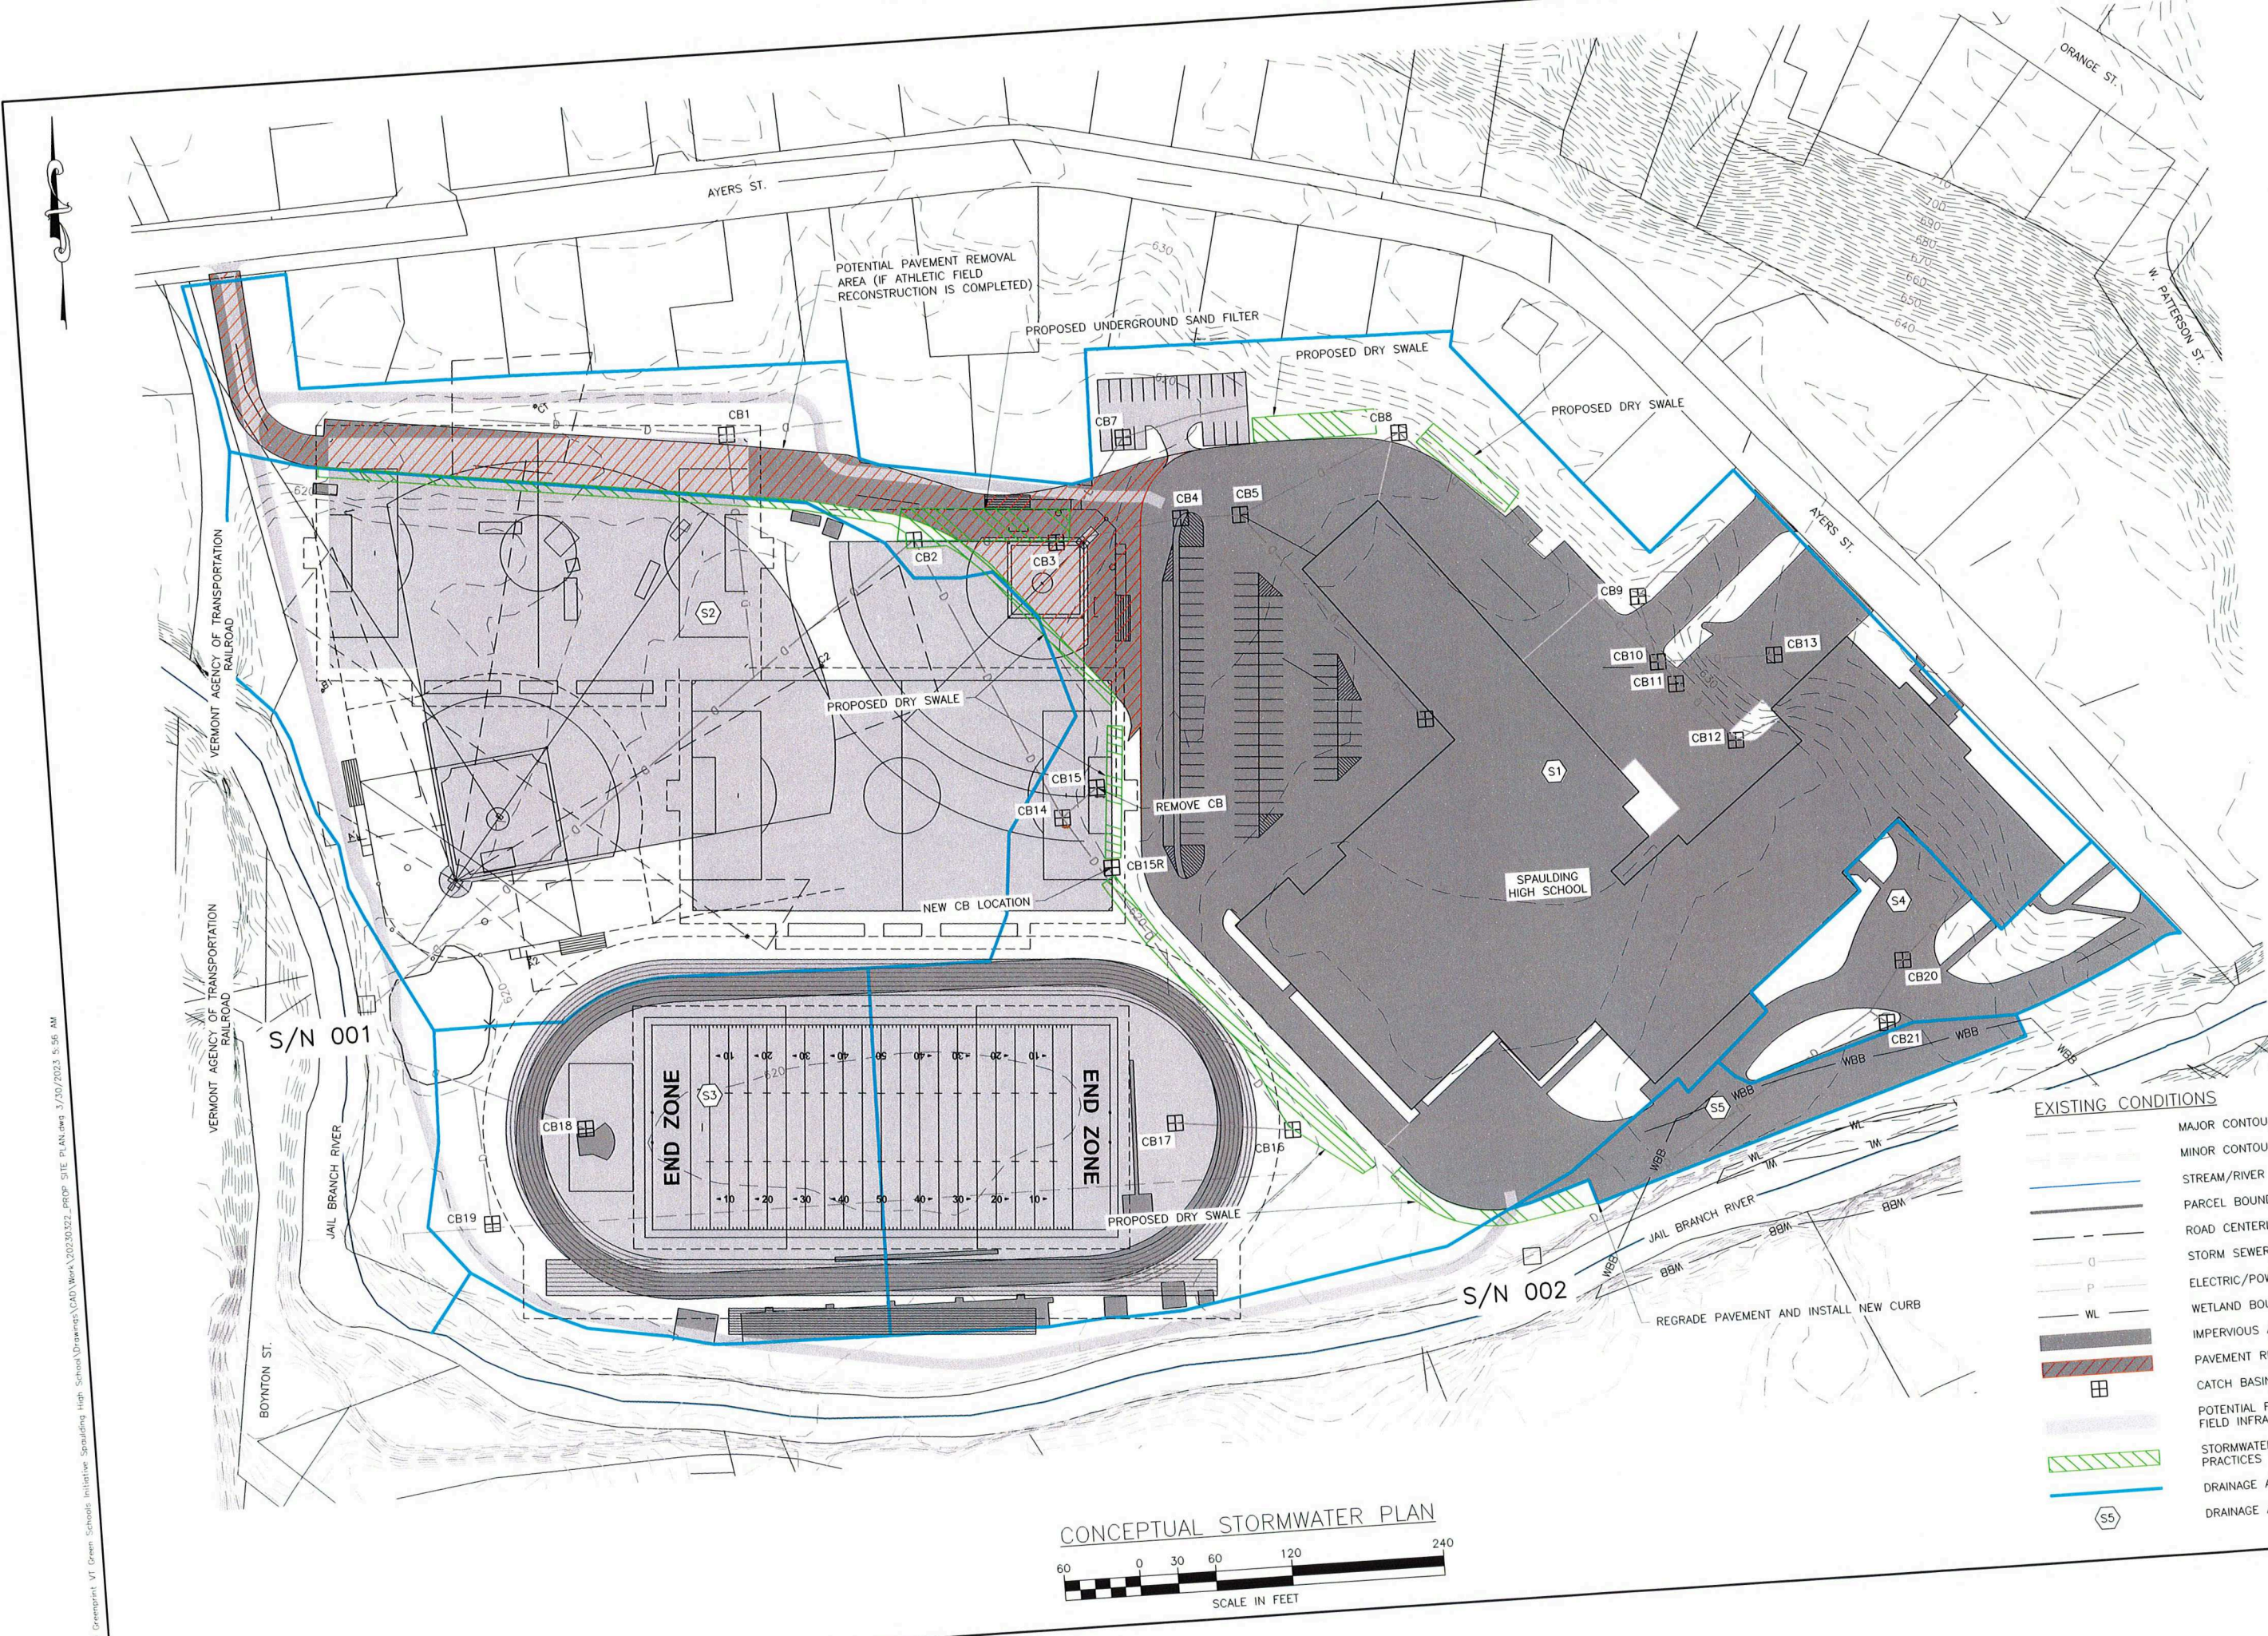

CONCEPTUAL STORMWATER PLAN
 SCALE IN FEET

2/18/2023 Greenprint, VT Green Schools Initiative: Spaulding High School Drawings, CAD, Work 20230322_PROP SITE PLAN.dwg 3/20/2023 5:56 AM