


4/24/2023 1:40:10 PM

Autodesk Docs/12/27-xvt/Lakota Master Planning/227-80\_LakotaEastHqpl\_R23\_CENTRAL.v1

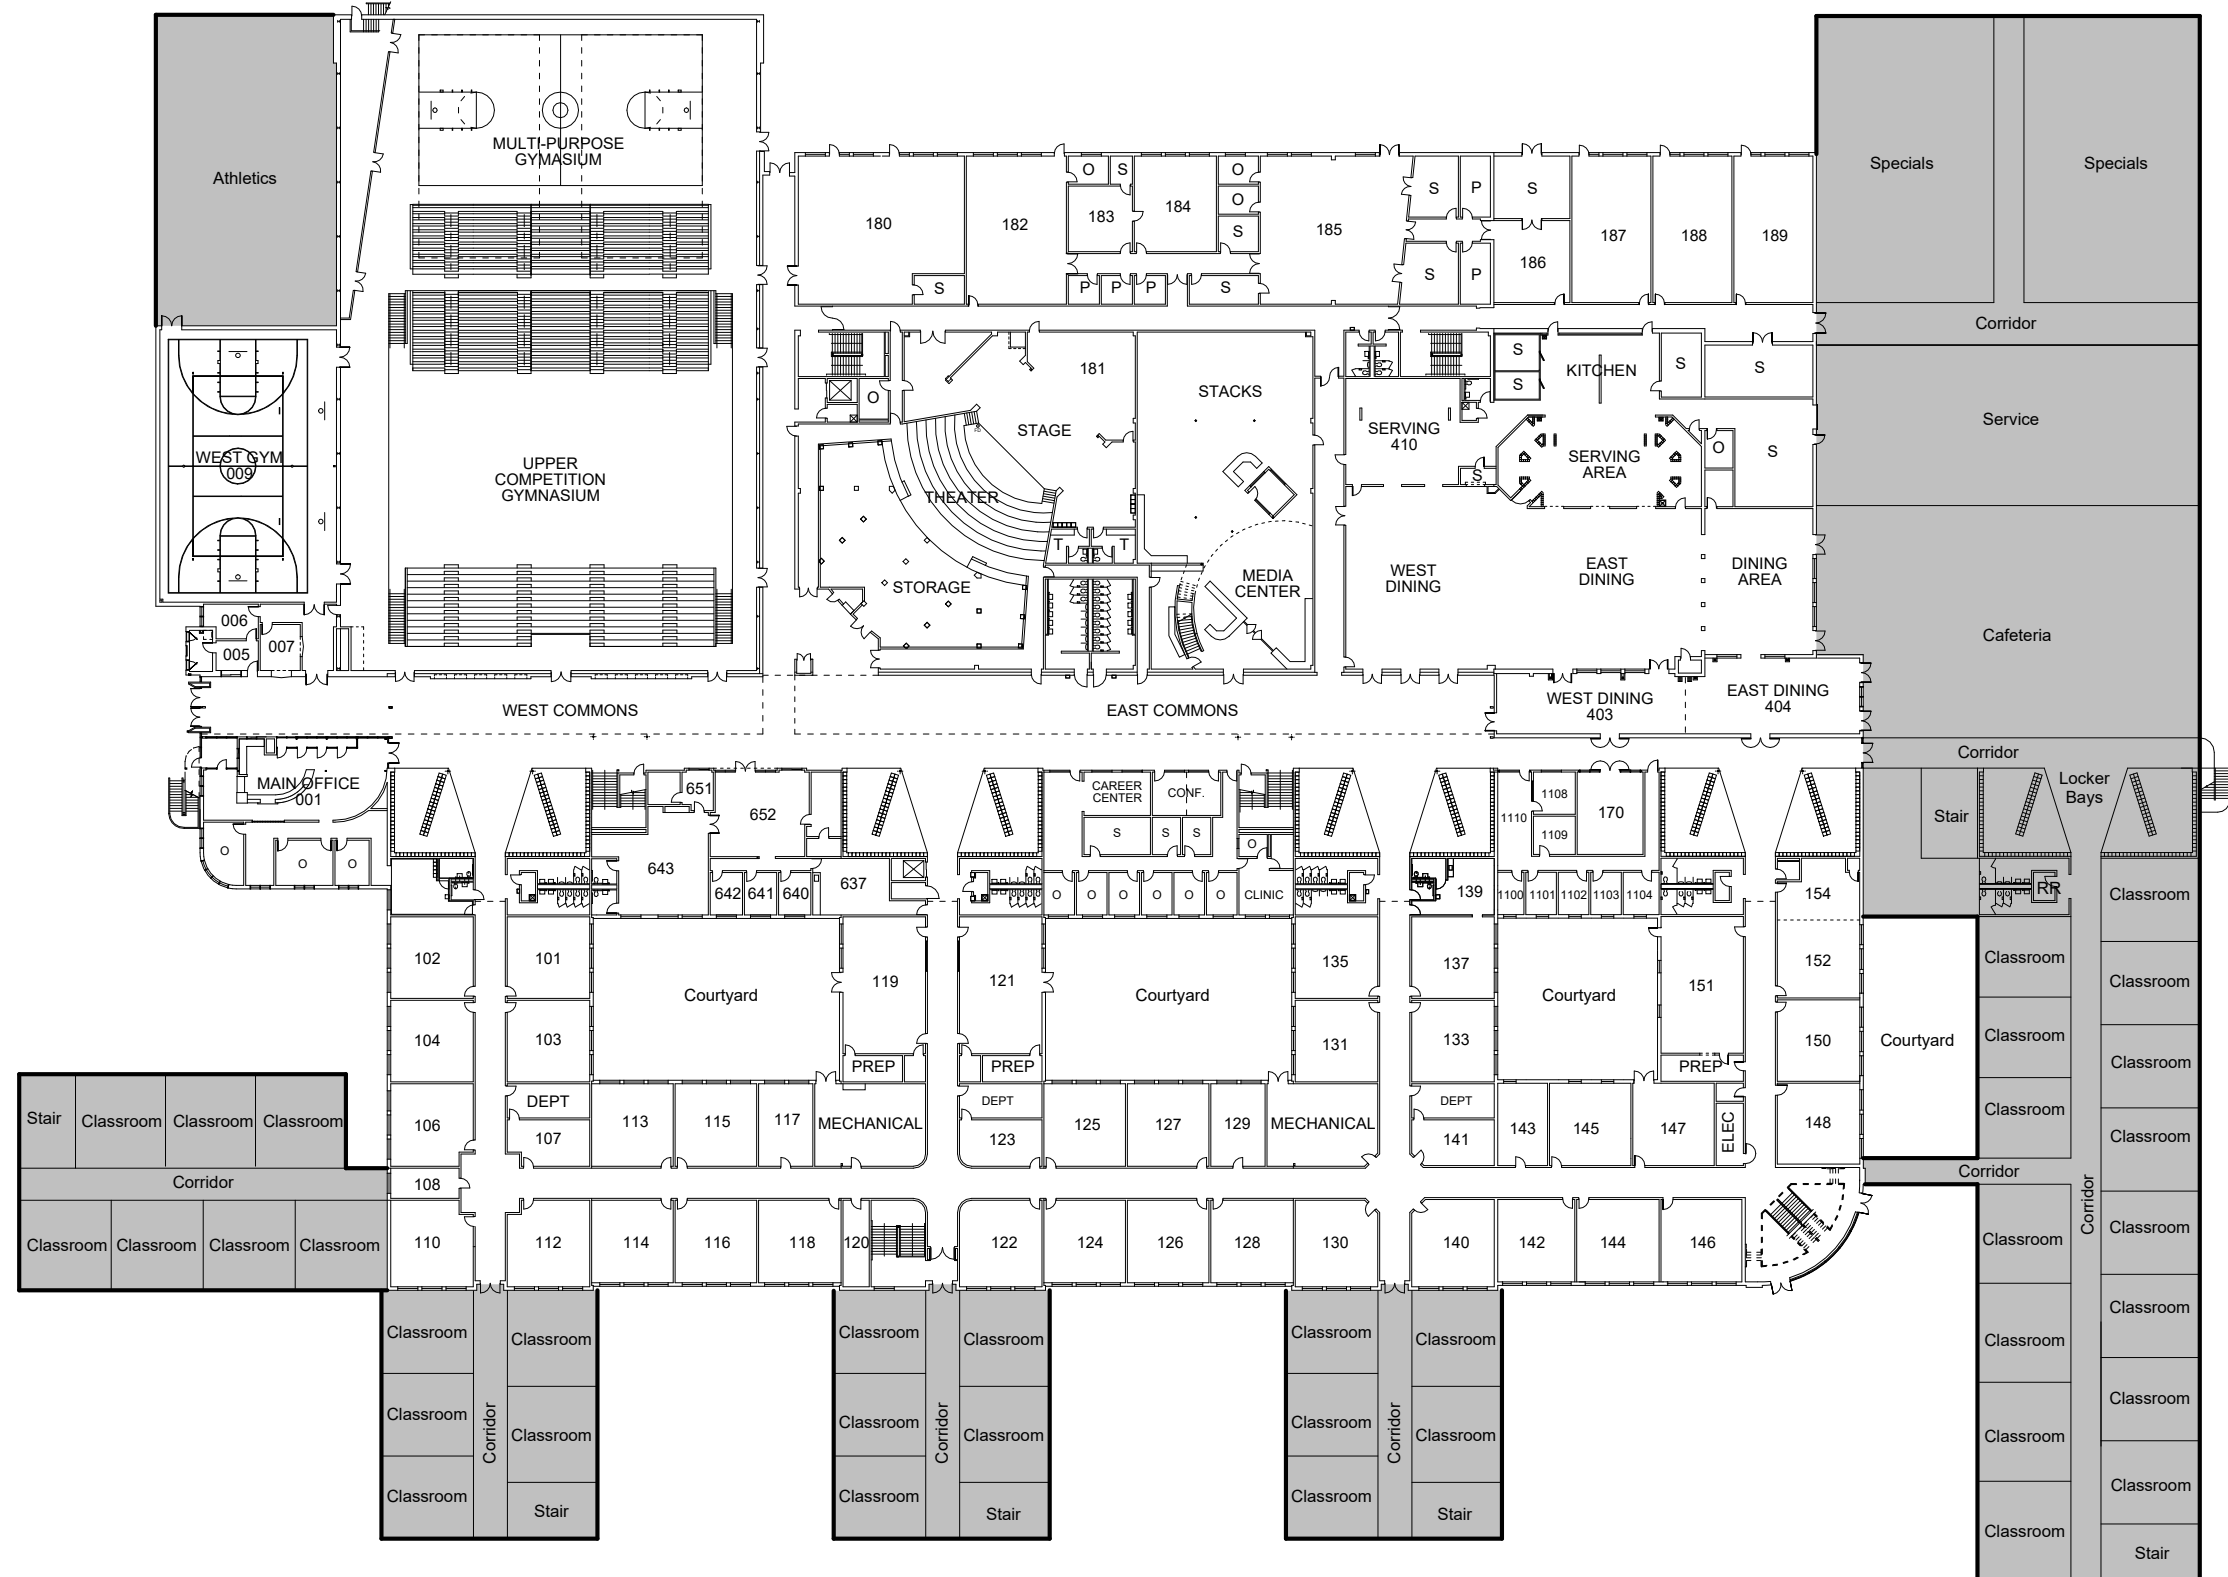

NORTH  
 1  
 Lakota East / West HS - First Floor  
 3/8" = 1'-0"

**Notes:**  
 Existing SF: 332,895  
 1st Floor Addition SF: 86,278  
 2nd Floor Addition SF: 49,527  
 Total Addition SF: 135,805  
 Total SF: 468,700  
 OFCC Required SF: 468,695

Projected Enrollment: 2,790 Students



Set Issuance

05/05/2023

Revision

# East HS - First Floor

for  
 Lakota Local School District  
 5572 Princeton Road, Liberty Township, OH



414 Reading Road, Mason, OH 45040

East HS First Floor

## A-1

4/24/2023 1:40:12 PM



Autodesk Docs/0227-xvt/Lakota Master Planning/227-80\_LakotaEastHigh\_R23\_CENTRAL.v4

NORTH  
 1  
 A-2  
 3/8" = 1'-0"  
 Lakota East / West HS - Second Floor

**Notes:**  
 Existing SF: 332,895 Projected Enrollment: 2,790 Students  
 1st Floor Addition SF: 86,278  
 2nd Floor Addition SF: 49,527  
 Total Addition SF: 135,805  
 Total SF: 468,700  
 OFCC Required SF: 468,695



Set Issuance

05/05/2023

Revision

# East HS - Second Floor

for  
 Lakota Local School District  
 5572 Princeton Road, Liberty Township, OH




414 Reading Road, Mason, OH 45040

East HS Second Floor  
 A-2

4/24/2023 1:40:11 PM

Autodesk Docs/227-xvt/Lakota Master Planning/227-80\_LakotaEastHqpl\_R23\_CENTRAL.v1

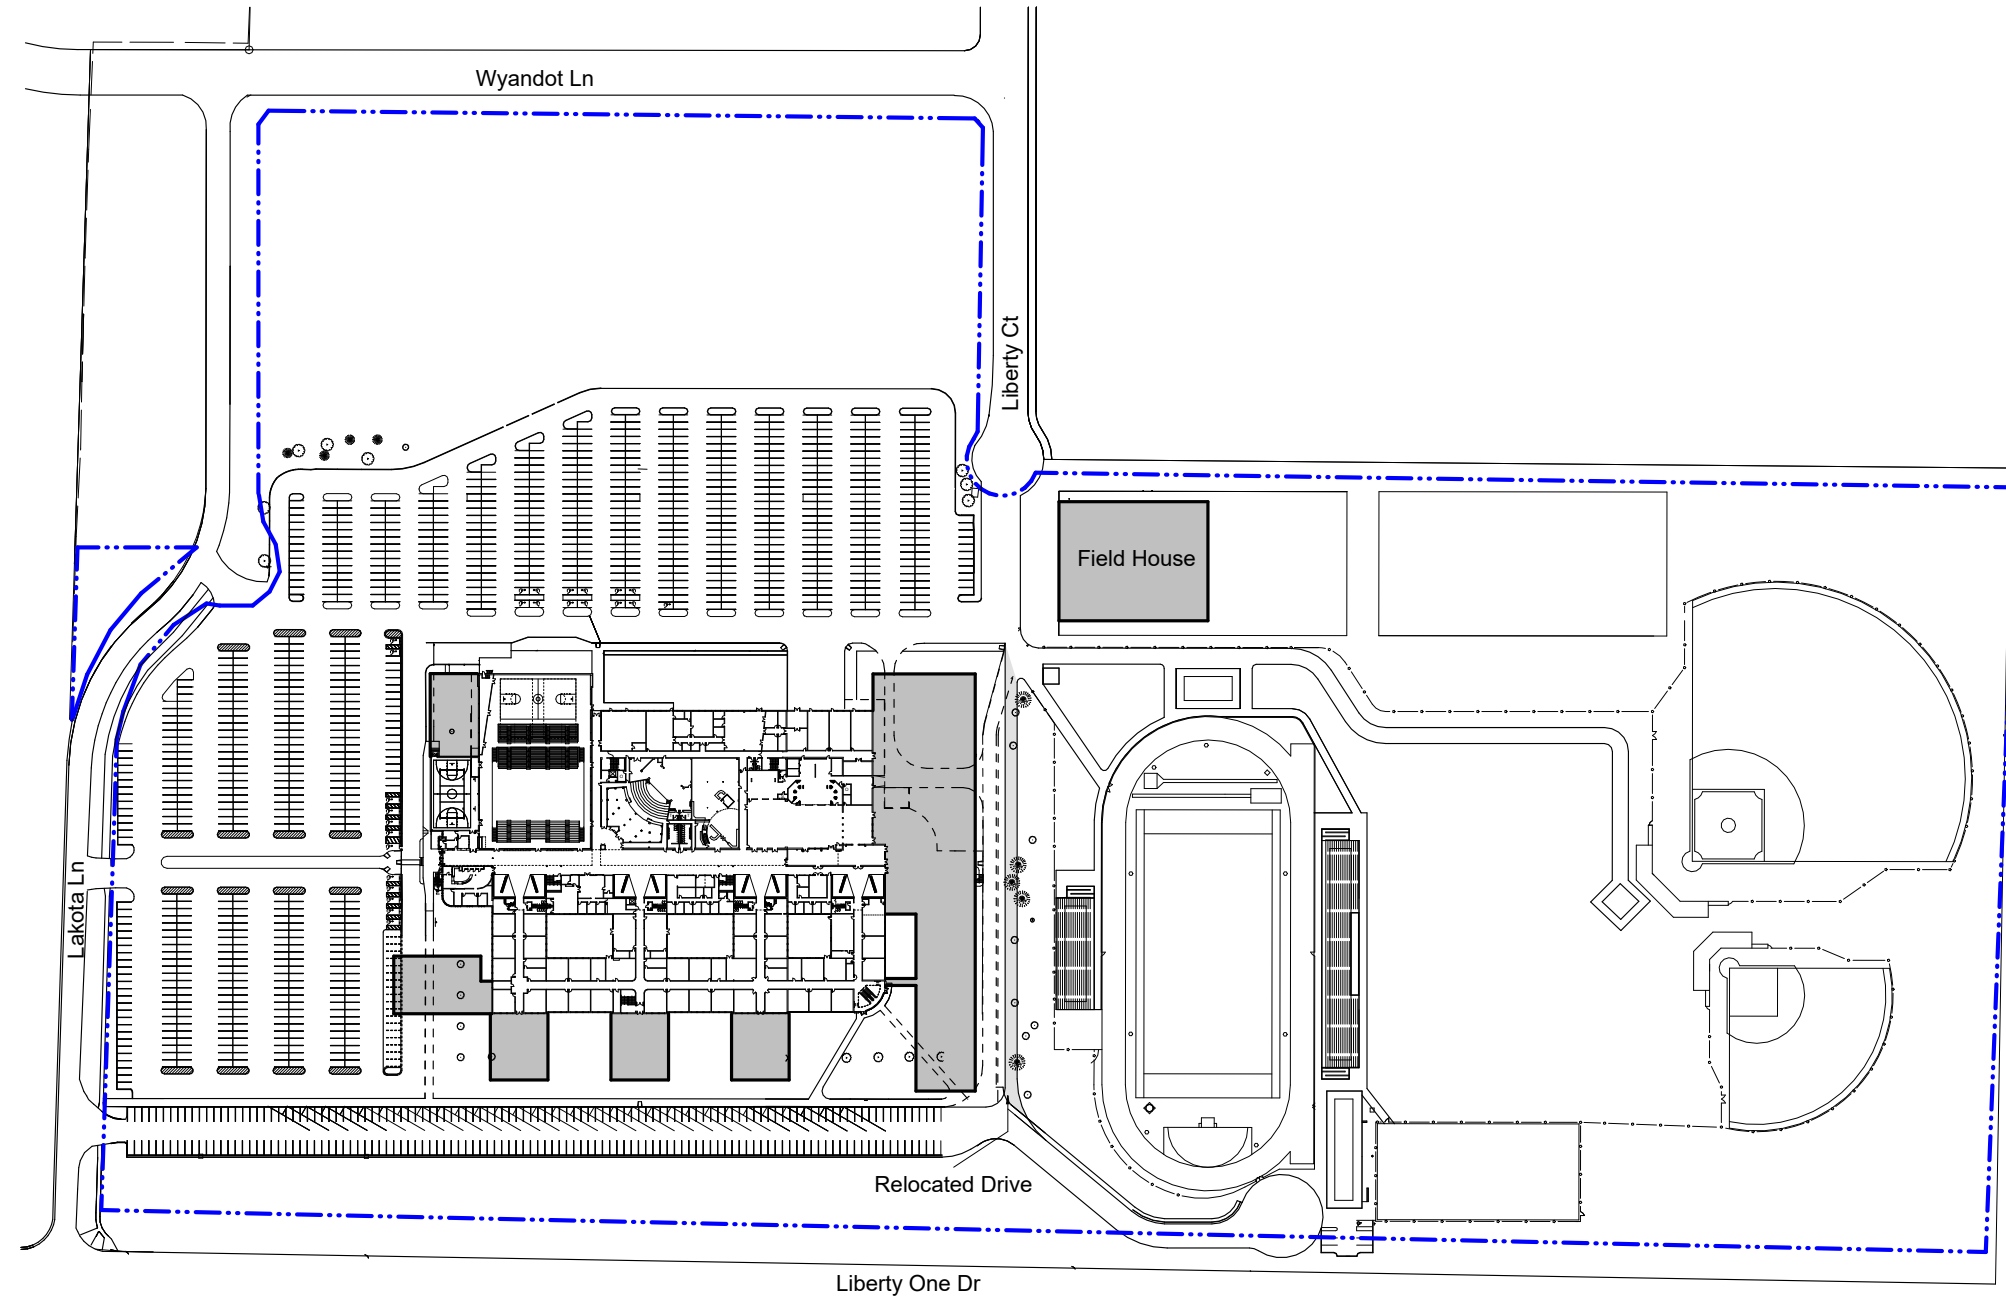

1  
ES-1  
1" = 80'-0"

**Notes:**

Existing SF: 332,895  
 1st Floor Addition SF: 86,278  
 2nd Floor Addition SF: 49,527  
 Total Addition SF: 135,805  
 Total SF: 468,700  
 OFCC Required SF: 468,695

Projected Enrollment: 2,790 Students



Set Issuance

05/05/2023

Revision

# East HS - Site

for  
 Lakota Local School District  
 5572 Princeton Road, Liberty Township, OH



East HS Site

## ES-1