


4/24/2023 1:58:43 PM

Autodesk Docs / 27.xvi Lakota Master Planning / 27-80_LakotaWestHigh_102_CENTRAL.rvt

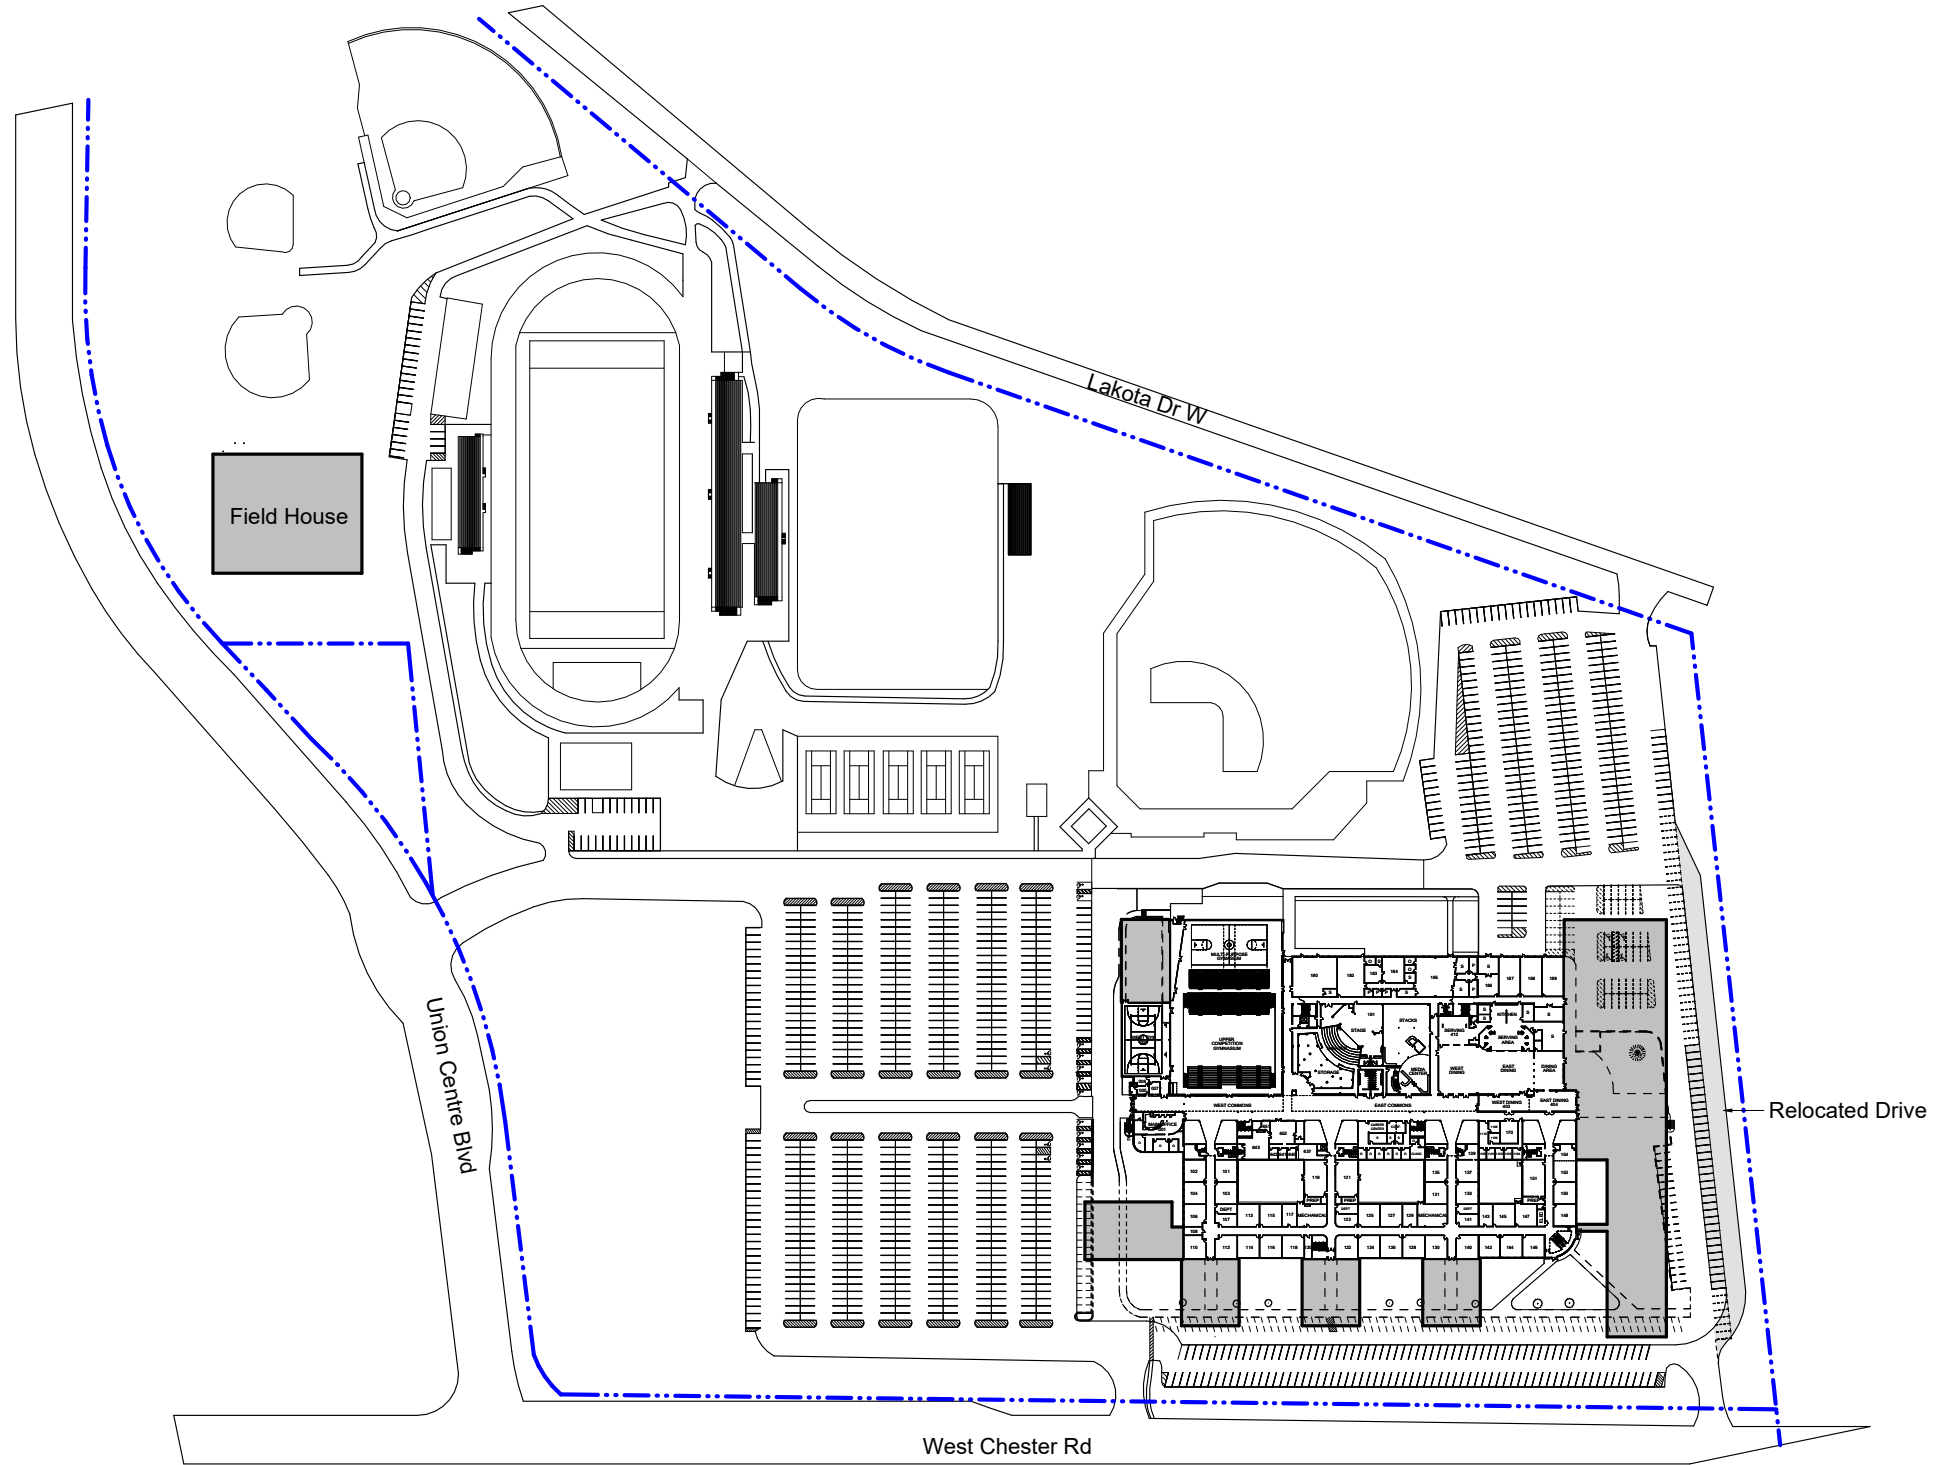

NORTH
 1 Lakota West Site - Option 1
 WS-1 1" = 80'-0"

Notes:

Existing SF:	332,895	Projected Enrollment:	2,790 Students
1st Floor Addition SF:	86,278		
2nd Floor Addition SF:	49,527		
Total Addition SF:	135,805		
Total SF:	468,700		
OFCC Required SF:	468,695		



Set Issuance

05/05/2023

Revision

West HS - Site
 for
 Lakota Local School District
 5572 Princeton Road, Liberty Township, OH



West HS Site

WS-1