


L1 Scale EQUIPMENT RACK "ER-1" ELEVATION
1" = 1'-0"


L7 Scale BAND ROOM AV SECTION
1/8" = 1'-0"

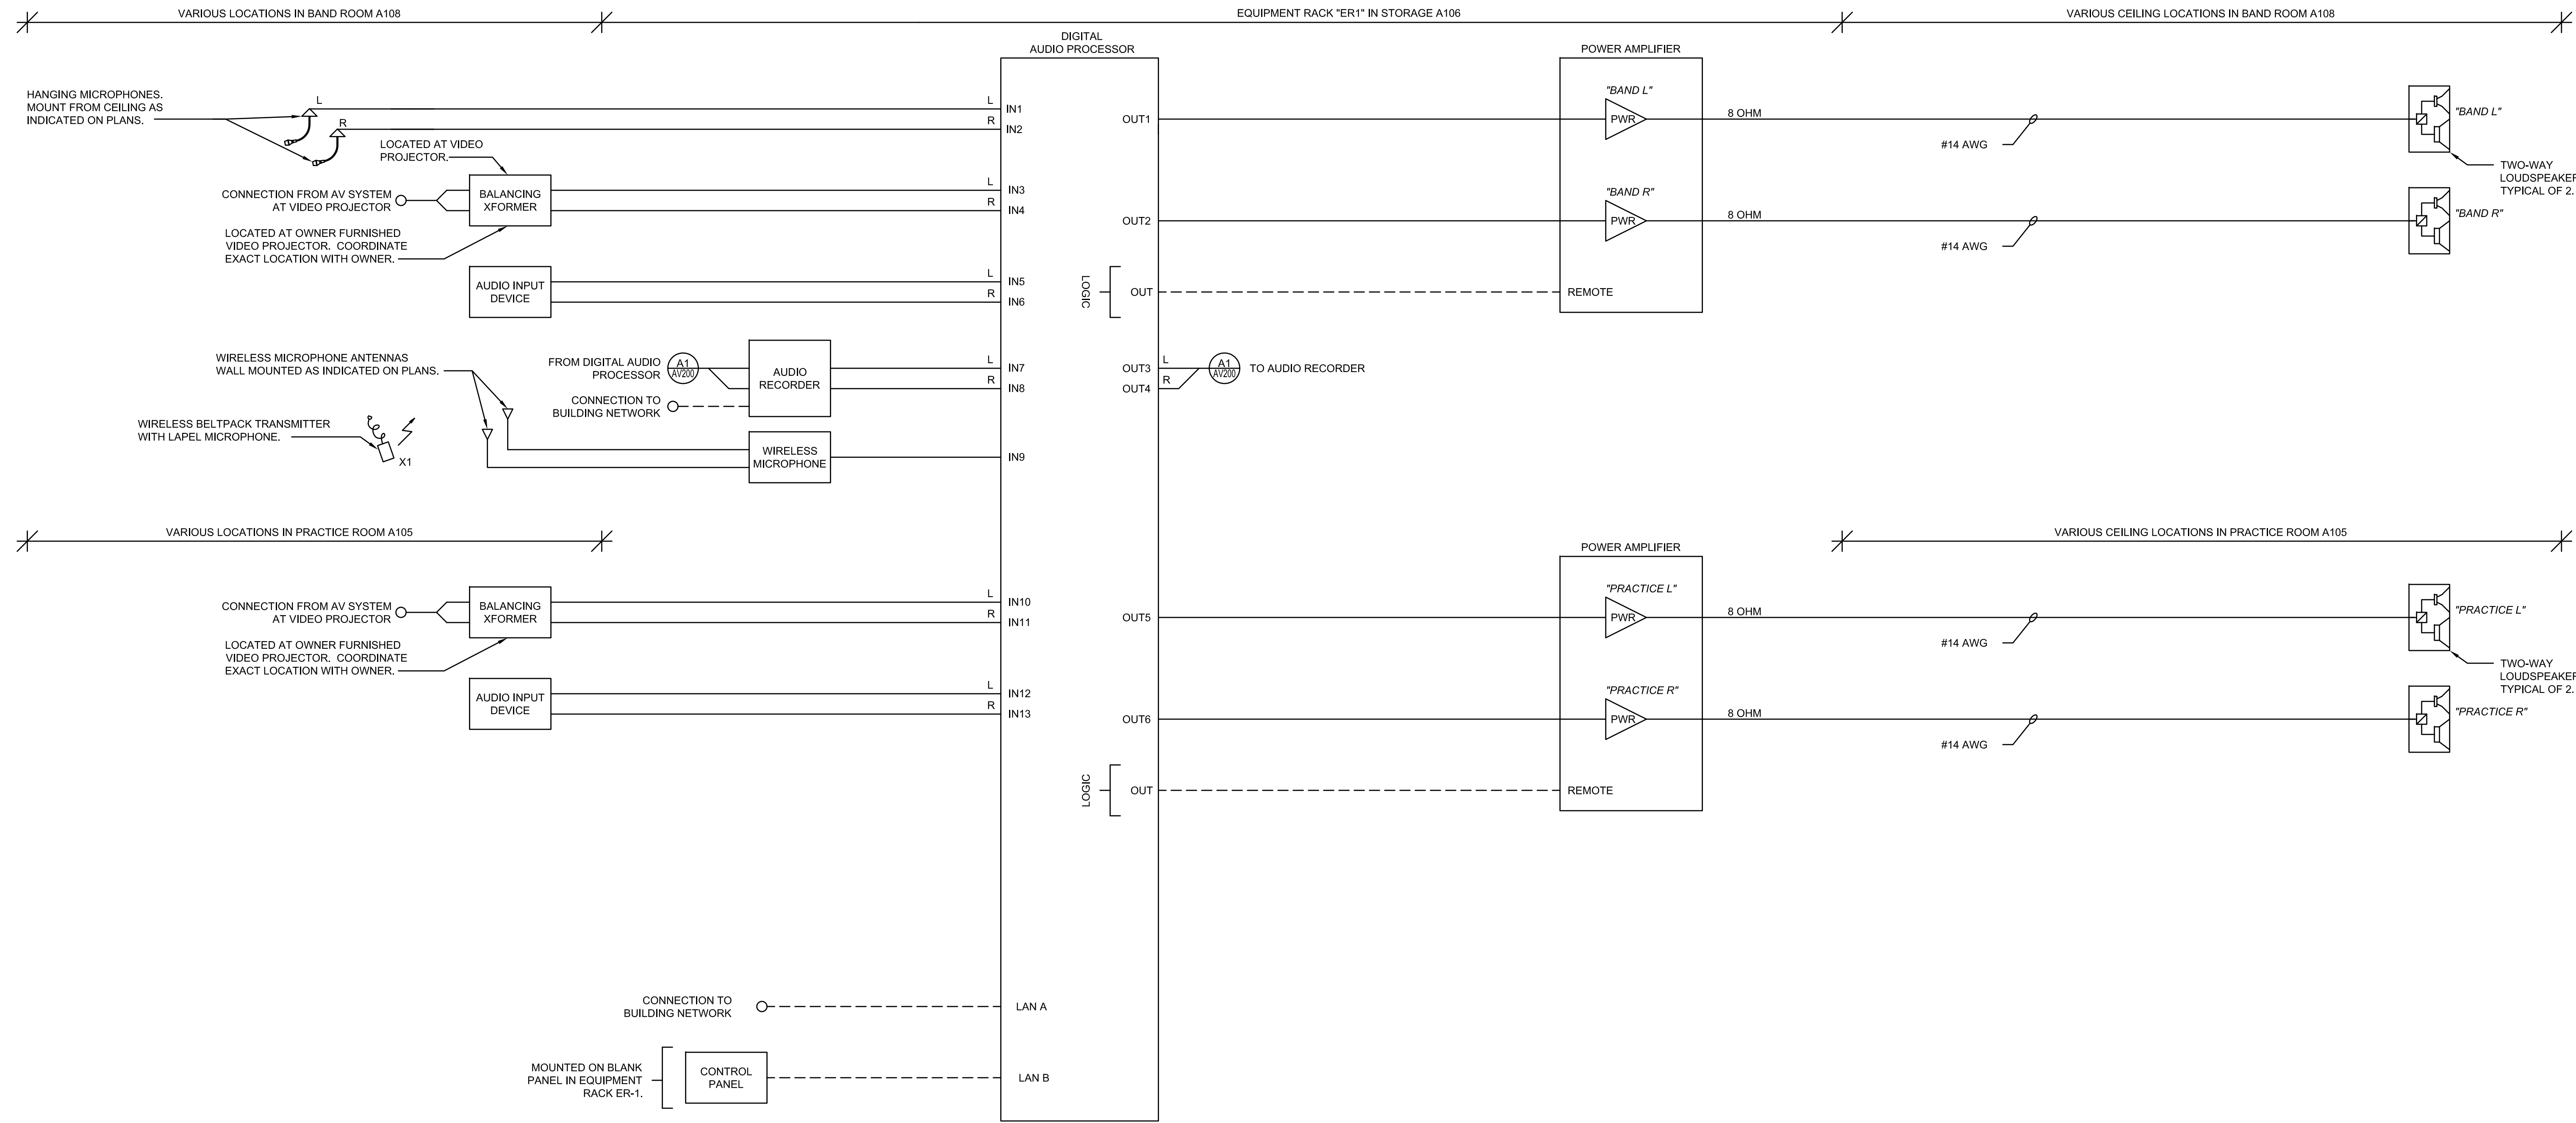

A7 Scale AV ONE-LINE DIAGRAM
NO SCALE

SHEET KEYNOTE LEGEND

KEY PLAN

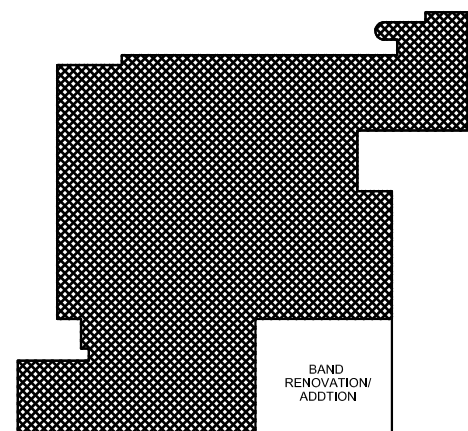

LEVEL 1

we design the future[®]
1828 Walnut Street Suite 922
Kansas City, MO 64108
t 816.442.7700
333 Perry Street Suite 205
Castle Rock, CO 80104
t 719.313.9729
HOLLISANDMILLER.COM

Hollis + Miller Architects
Maine State Certificate of Authority
Architecture # 00001611
Structure # 000001031

MKEC Engineering, Inc.
Civil Engineering / Landscape Architecture
State Certificate of Authority #2001009364
State Certificate of Authority #2006027139
11827 W. 112th Street, Ste 200
Overland Park, KS 66210
913.317.9390 phone
913.317.9385 fax

Smith & Boucher Inc.
MEP Engineer
State Certificate of Authority #EGC-0001787
25501 W. Valley Parkway, Ste 200
Olathe, KS 66061
913.344.0031 phone
913.345.0617 fax

Raytown South Middle School Renovation & Addition

Raytown Quality Schools
8401 E 83rd St
Raytown, MO 64138

REVISIONS:		
#	Description	Date

JOB NO: 18108
DRAWN BY: AJV
CHECKED BY: JMH
DATE: 07.15.2019

AV200
Raytown South Middle
School

hollis + miller architects[®]

Construction Documents