

**PROJECT: Lakewood Elementary School  
Kitchen Renovation and Freezer Installation**

Lakewood Elementary School

9370 Lancer Road

Hebron, OH 43025

**ADDENDUM 3**

Revision to **Construction Documents**



**ISSUE DATE: March 29, 2023**

The following revisions modify the statements in the Construction Documents and/or Pre Bid Specifications. This amended information takes precedence over the previous Construction Documents and/or Pre Bid Specifications statements.


1. Modification/Clarification to **CONSTRUCTION DOCUMENTS**:

a) **BREAKERS**

- 1) Contractor to use one of the 20/1 breakers in the panel to wire through the Ansul contacts and back to the electrical panel to power the shut trip breakers for all appliances under the hood.”.

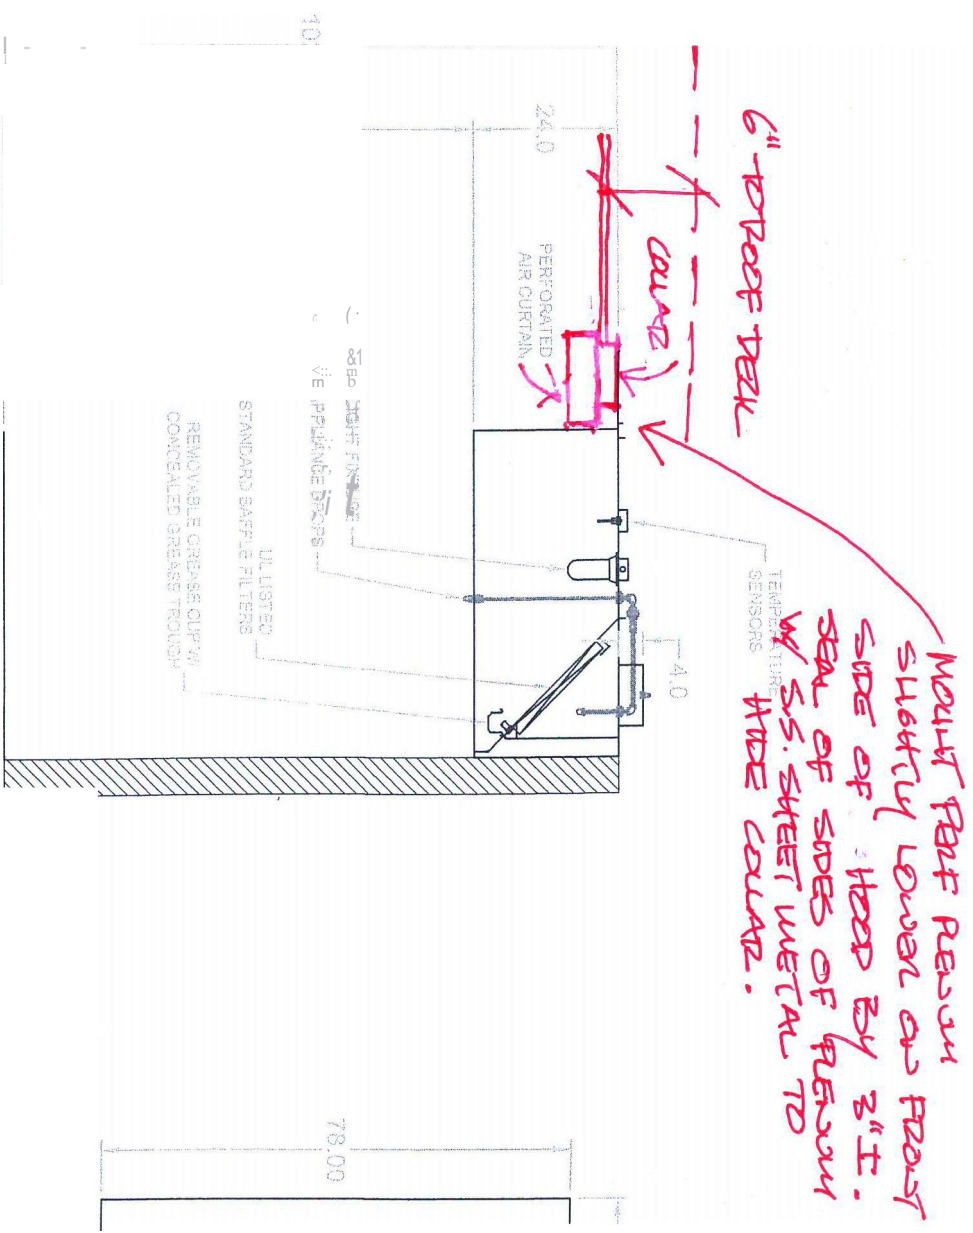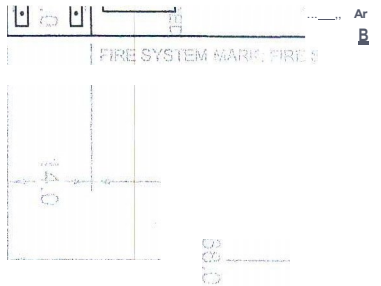

LAW ENDEER KITCHEN  
ADDRESS W1 #1.  
MARCH 24 2023

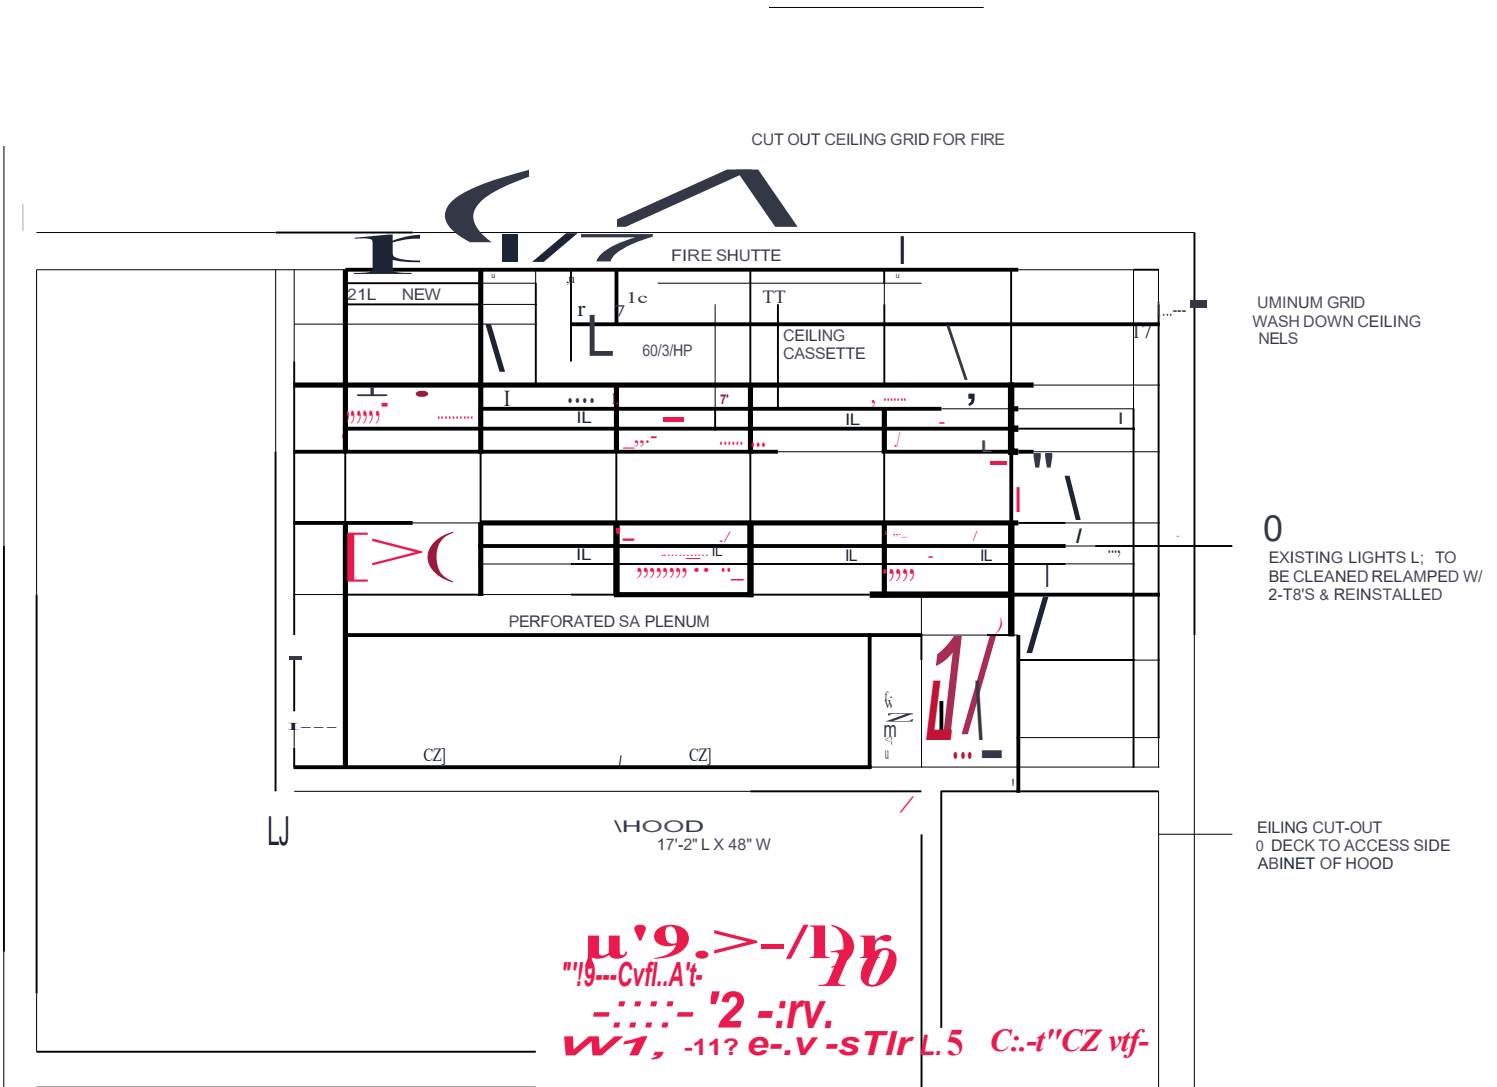

@NOTES:

1. WIRE LIGHTS TO EXISTING 277 VOLT CIRCUIT
2. PROVIDE NEW LIGHT TO MATCH
3. SET DISC SWITCH FOR ROOFTOP CONDENSER & WIRE RUN POWER & COMM. WIRING TO CEILING CASSETEE IN 3/4" C

**CEILING PLAN**

SCALE: 1/4" = 1'-0"

**A** 1-A-1'-t...l **LED5**  
**I,...** IA **CJf>>** 4-  
**Ga:v** U,1 **tE>** \:/:  
**A.I'Z..** M'1-4 le> , **ly\Yoc;C**

**PK**  
SCI

**V** **[t>d**  
**24, 2023**