

**PROJECT: Lakewood Elementary School
Kitchen Renovation and Freezer Installation**

Lakewood Elementary School
9370 Lancer Road
Hebron, OH 43025

ADDENDUM 2



Revision to **Construction Documents**
ISSUE DATE: March 28, 2023

The following revisions modify the statements in the Construction Documents and/or Pre Bid Specifications. This amended information takes precedence over the previous Construction Documents and/or Pre Bid Specifications statements.


1. Modification/Clarification to **CONSTRUCTION DOCUMENTS**:

a) **CONTROL FOR TRANSFORMER**

- 1) Control For Owner purchased transformer: the unit will come with 12 lugs for wire sizes #6 to 250. ON load side run parallel 4/0s to feed panel versus the single 350, run; 3" conduit as noted.

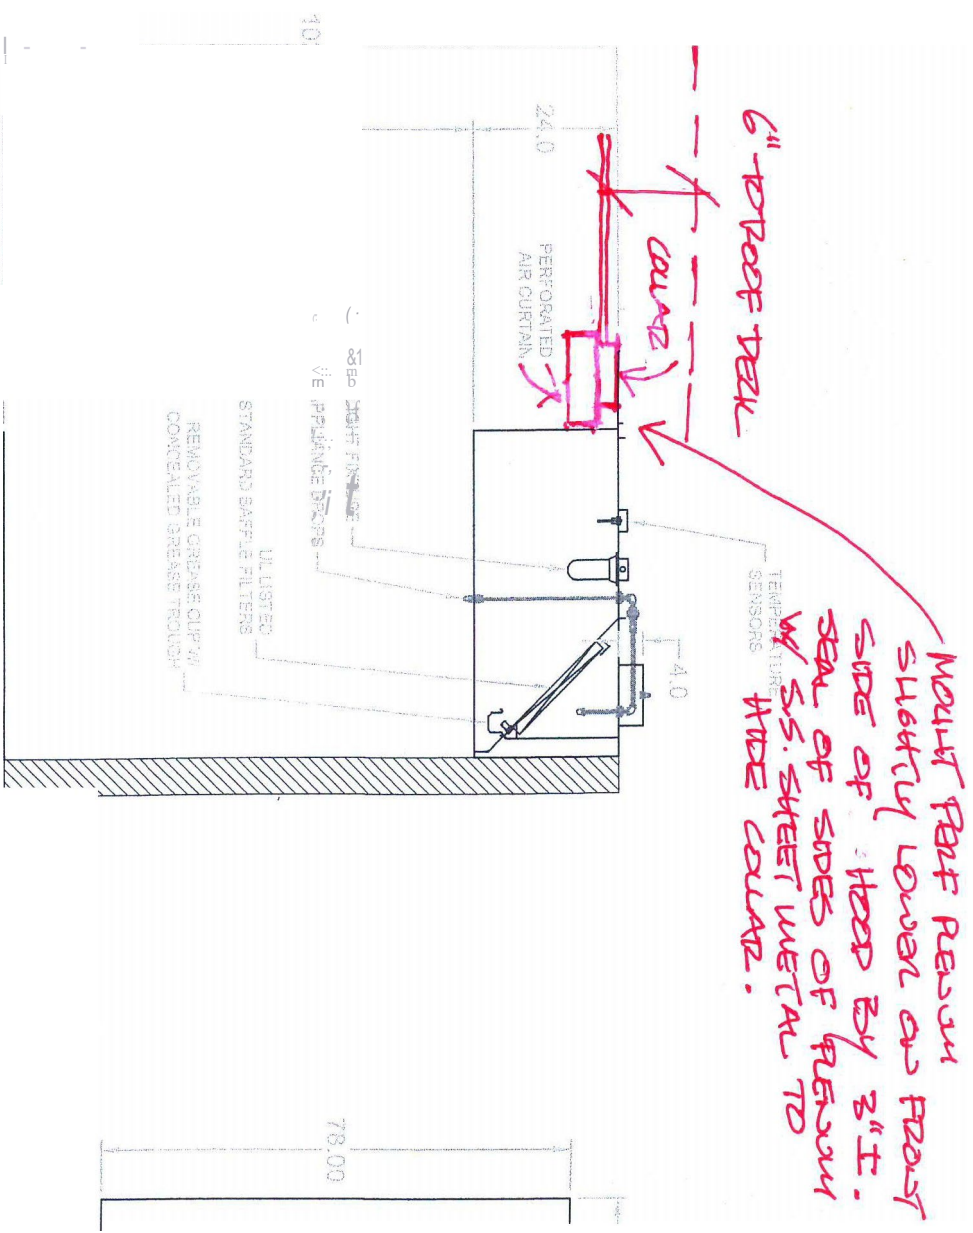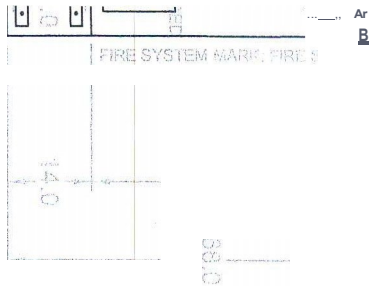

LAW ENFORCEMENT
 ADDRESS ONLY #1.
 MARCH 24 2023

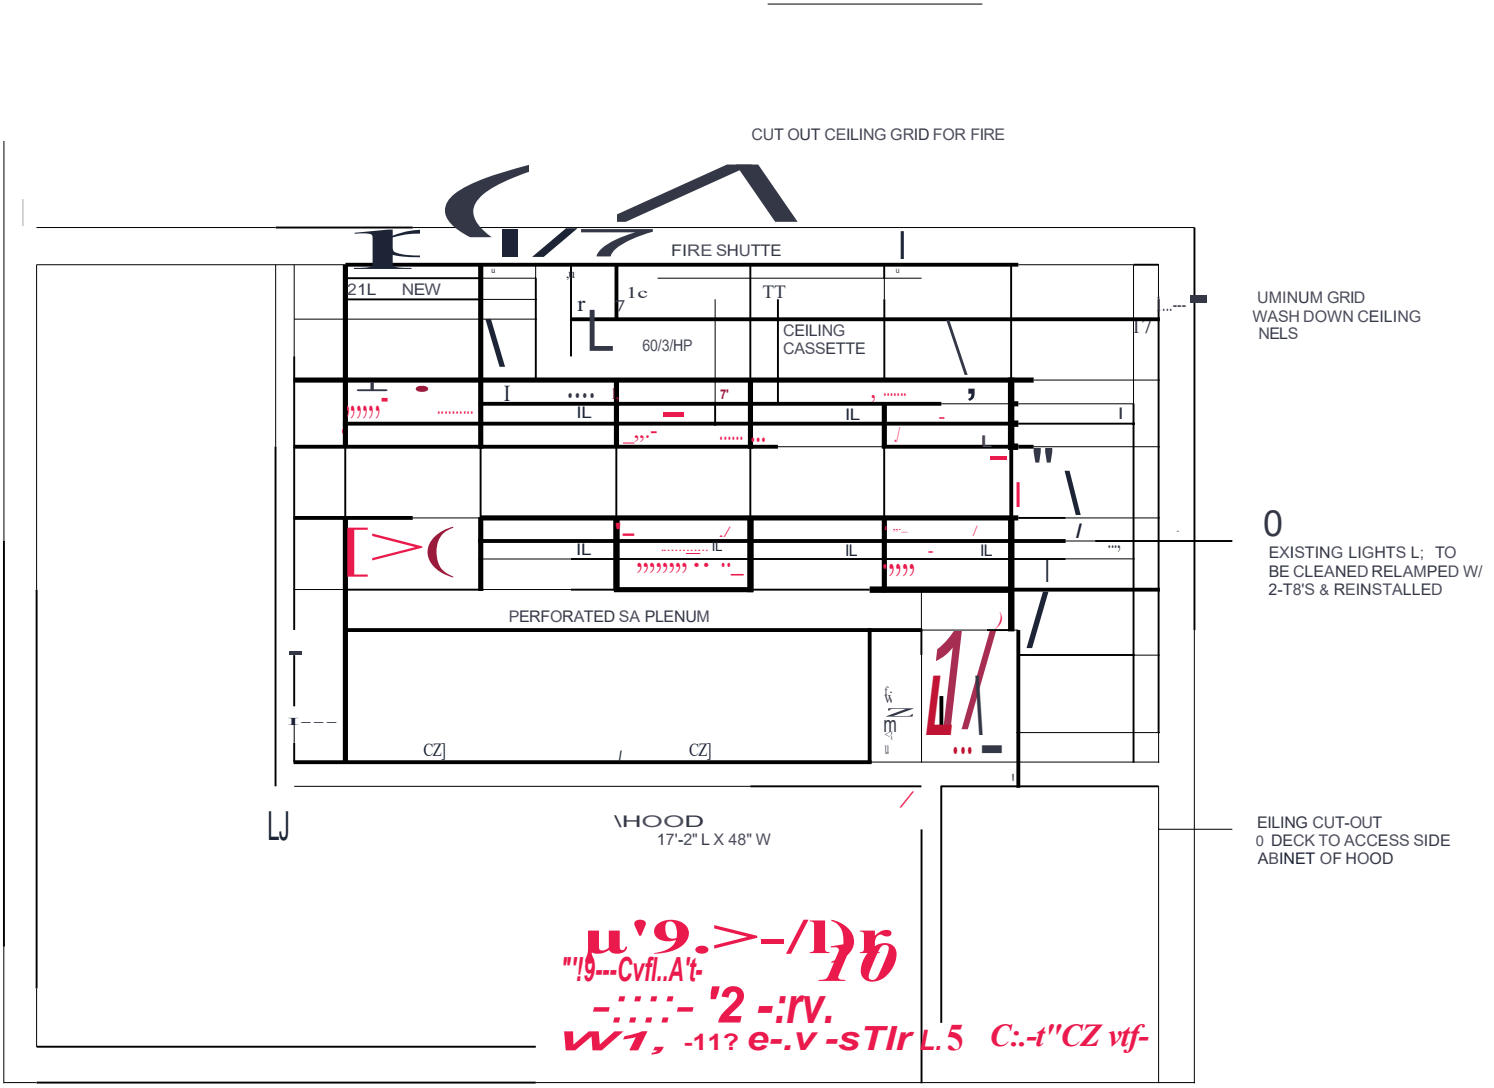

@NOTES:

1. WIRE LIGHTS TO EXISTING 277 VOLT CIRCUIT
2. PROVIDE NEW LIGHT TO MATCH
3. SET DISC SWITCH FOR ROOFTOP CONDENSER & WIRE RUN POWER & COMM. WIRING TO CEILING CASSETEE IN 3/4" C

CEILING PLAN

SCALE: 1/4" = 1'-0"

Handwritten notes in red:
 1-A-1'-t... LED5
 I,... IA CJf>> 4-
 Ga:v U,1 tE> \:..
 A.I'Z.. M'1-4 le> , l,v\Yoc;C

PK
SCI

Handwritten notes in red:
 V [t>d
 24, 2023