

**PROJECT: Lakewood Elementary School
Kitchen Renovation and Freezer Installation**

Lakewood Elementary School
9370 Lancer Road
Hebron, OH 43025

ADDENDUM 1

Revision to **Construction Documents**

ISSUE DATE: March 24, 2023

The following revisions modify the statements in the Construction Documents and/or Pre Bid Specifications. This amended information takes precedence over the previous Construction Documents and/or Pre Bid Specifications statements.

1. Modification/Clarification to **CONSTRUCTION DOCUMENTS**:

a) **HOOD SPECIFICATION**



- 1) Control cabinet and fire suppression to be on the left-hand side facing the hood.
- 2) Makeup air unit gas pressure design to be revised to be capable of accepting 6" – 8" WC gas pressure.

b) **SHEET PH-1**

- 1) Hood elevation: roof deck above hood is at 9' 0" not 9' 6" .
- 2) For the supply air plenum to the hood, field adjust and drop the plenum down 3" +- to allow for duct connections. Drop ceiling down 3" +-. Wrap the supply plenum with stainless steel to conceal the sides of the plenum and collars, etc. See attached sketch.

c) **SHEET E-1**


- 1) Provide new 2 x 4 lay-in LED lighting with a dimming On/Off switch. See attached plan.

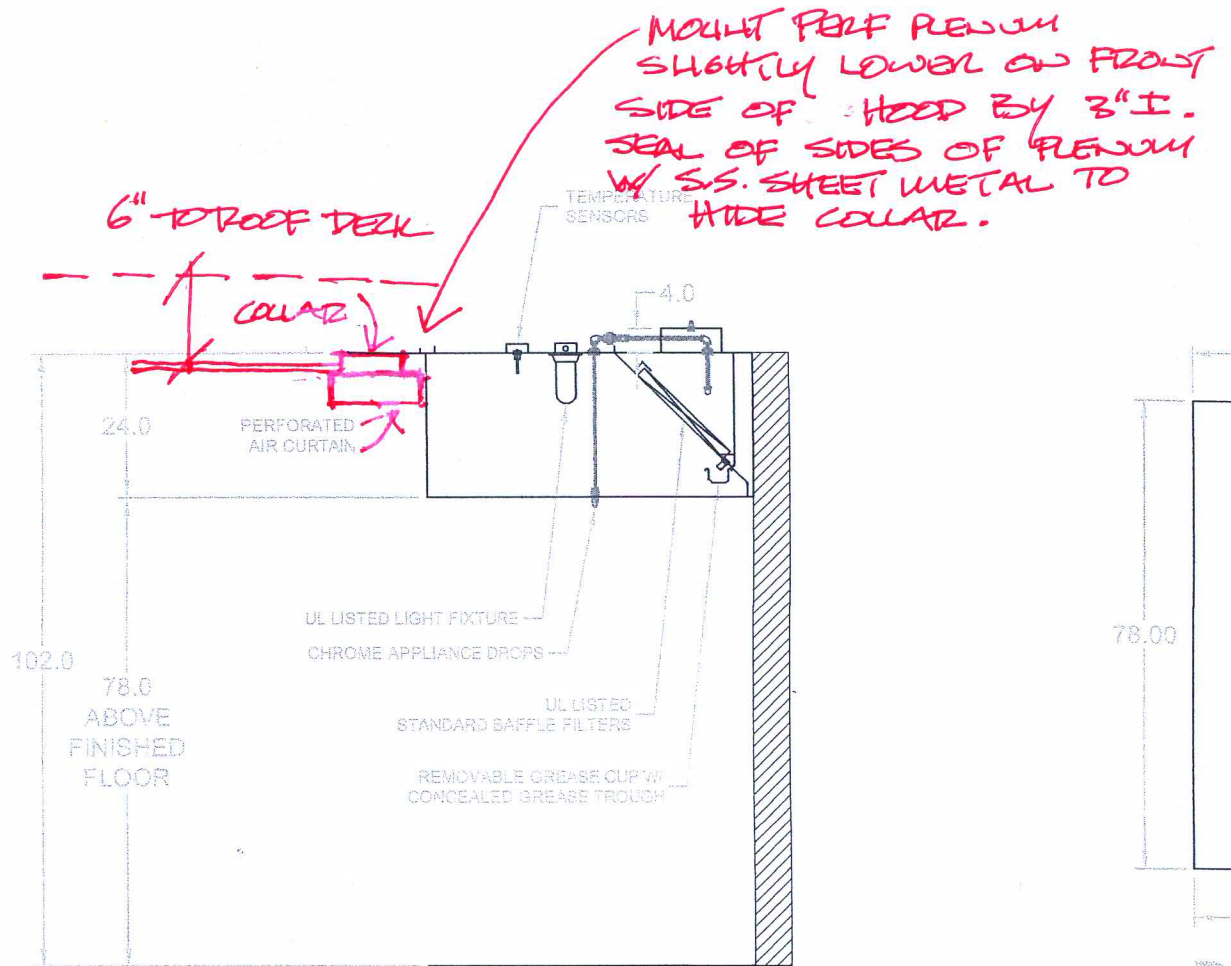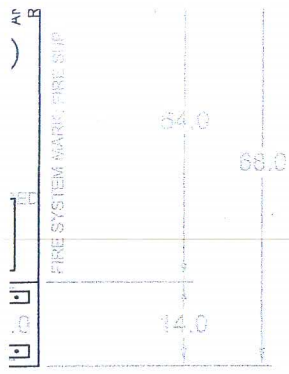

LAKEWOOD KITCHEN

APPENDIX #1.

MARCH 24, 2023

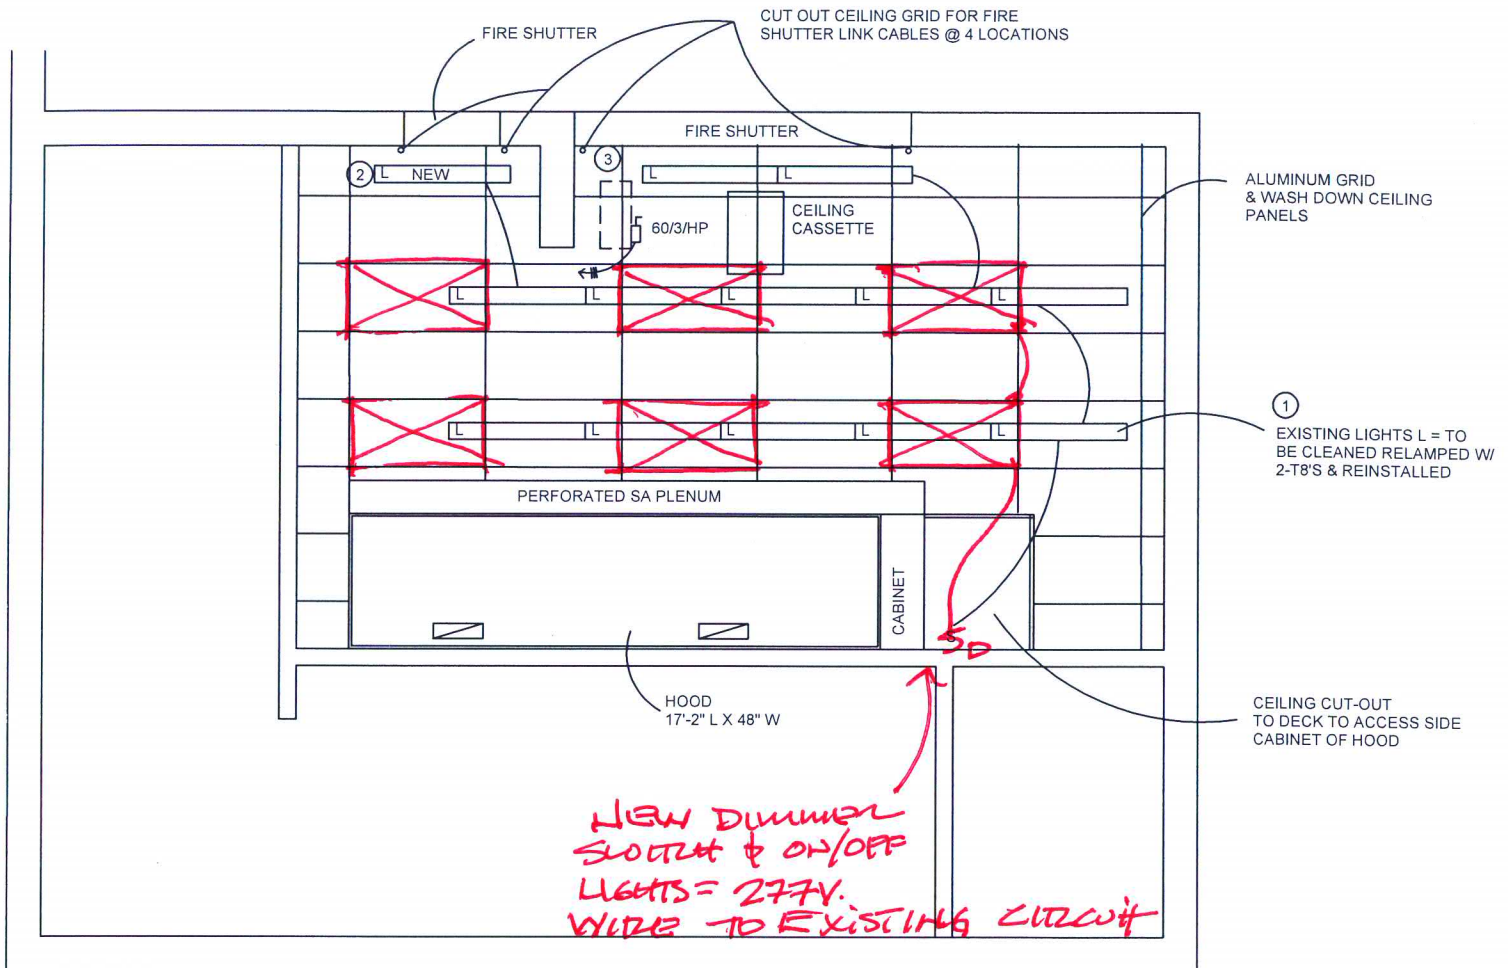

NOTES:

1. WIRE LIGHTS TO EXISTING 277 VOLT CIRCUIT
2. PROVIDE NEW LIGHT TO MATCH
3. SET DISC SWITCH FOR ROOFTOP CONDENSER & WIRE RUN POWER & COMM. WIRING TO CEILING CASSETTE IN 3/4" C

CEILING PLAN

SCALE: 1/4" = 1'-0"

LIGHTS
 2x4 LAY-IN LEDS
 LITHONIA CPX 2x4
 6000 LM 80 CRI 35K
 A12 MH10 2T W/VOLT

PC
 SC/

LAKESIDE ADDENDUM #4
 MADE 24, 2023