

EXISTING TRACK & FIELD

EXISTING FENCE

150' WETLAND BUFFER

50' BUILDING SETBACK

PROPERTY LINE


84TH AVE NE

PROPOSED CLASSROOM ADDITION

PROPOSED COURTYARD

EXISTING TENNIS COURTS

EXISTING FINN HILL MIDDLE SCHOOL

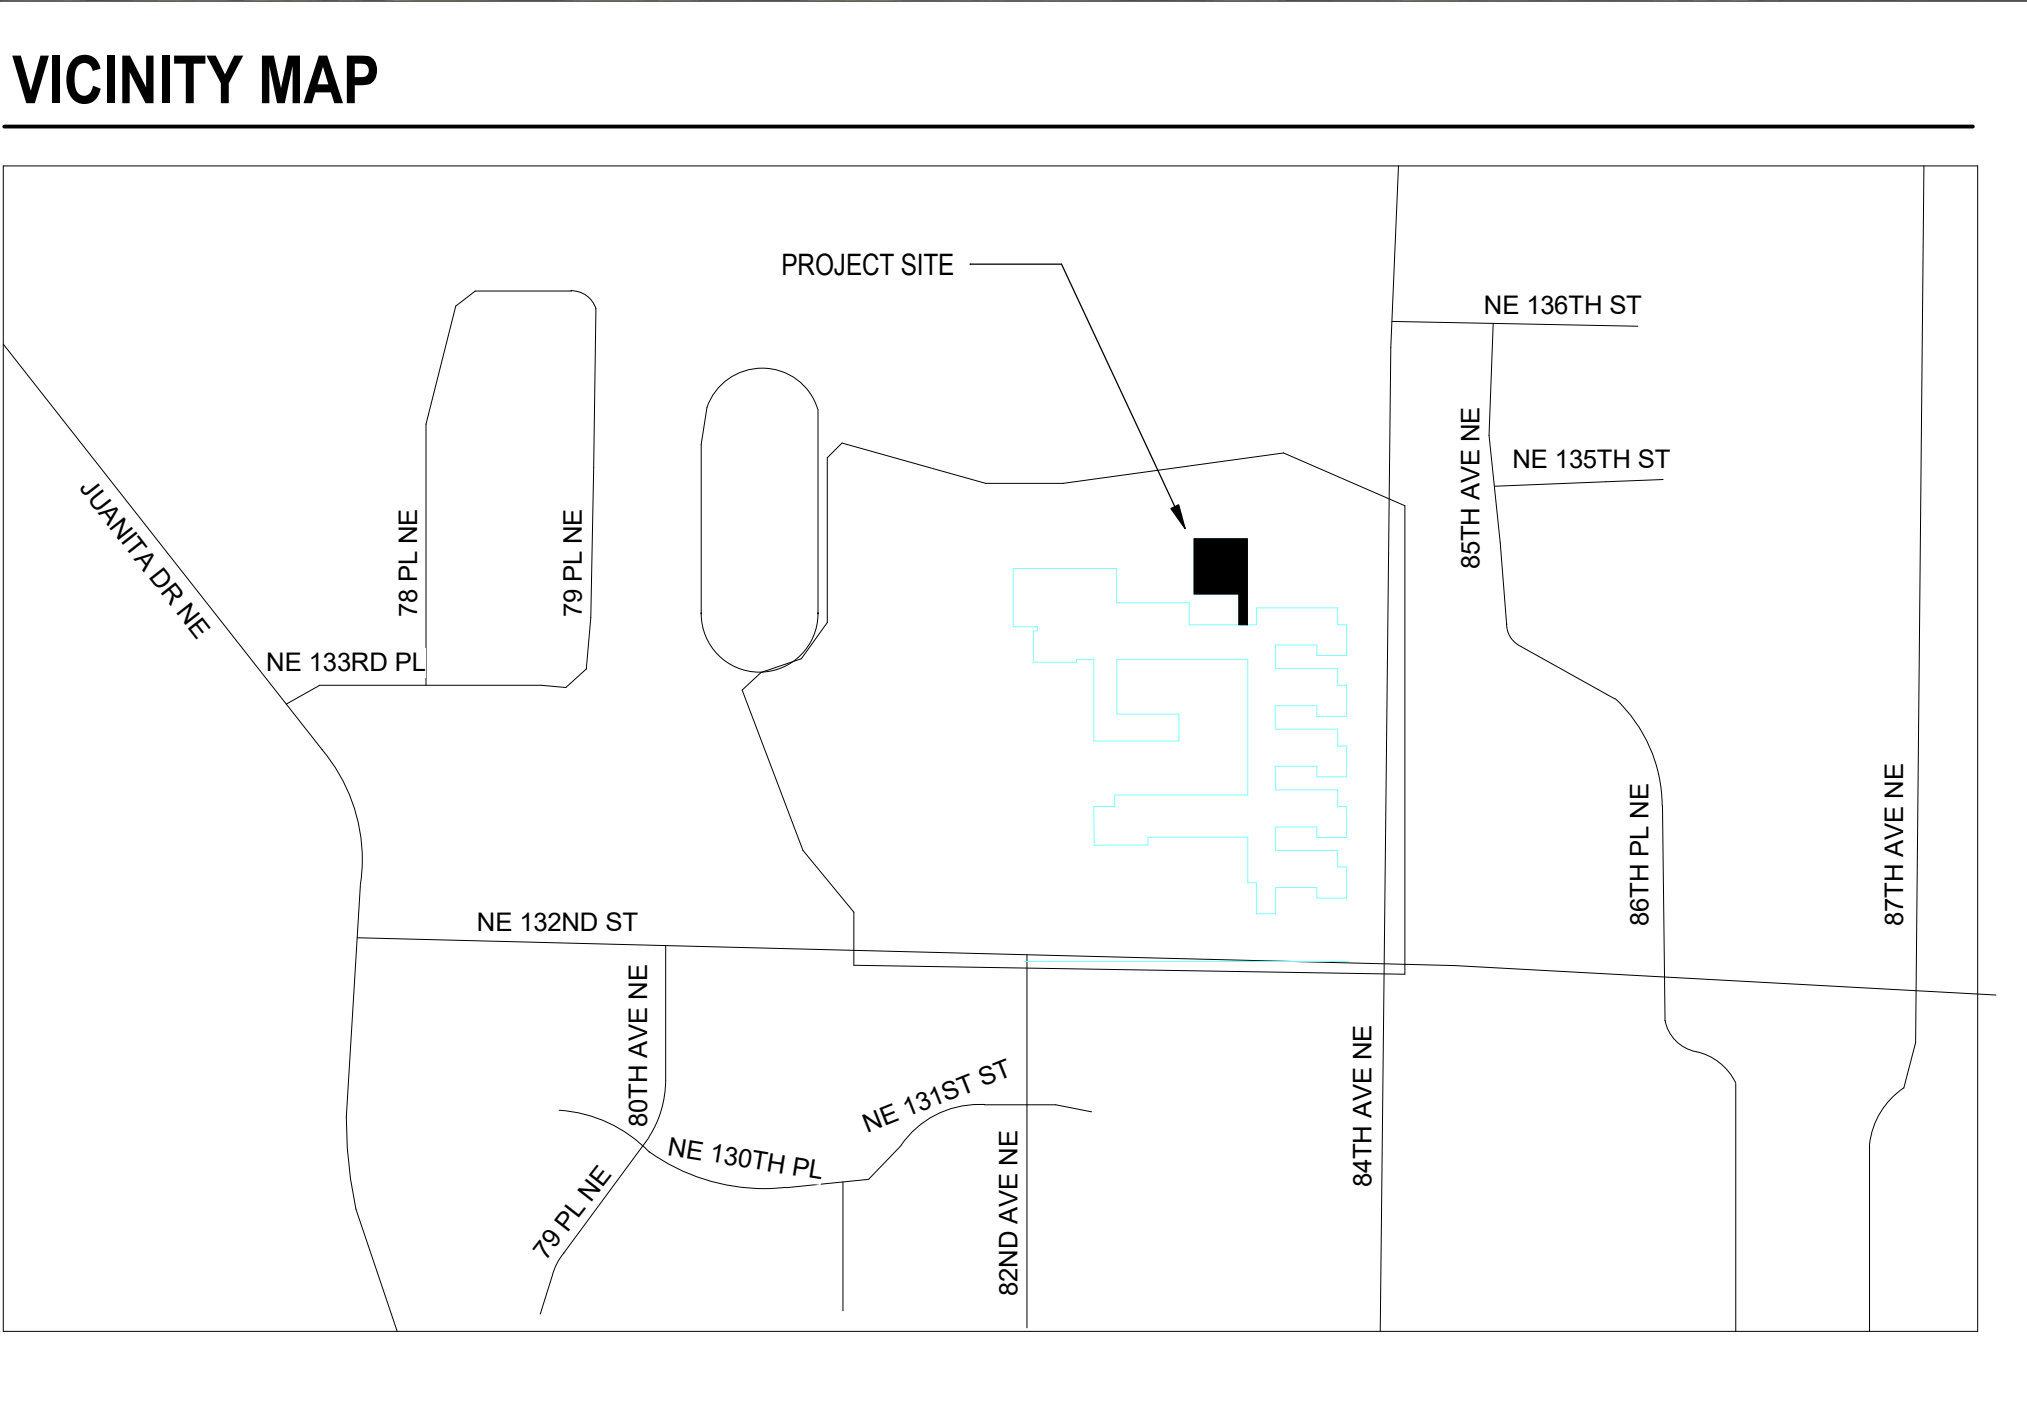

50' BUILDING SETBACK

PROPERTY LINE

NE 132ND STREET