




EP_EAST STAIR_LEVEL 2
 A1/A22 3/8" = 1'-0"

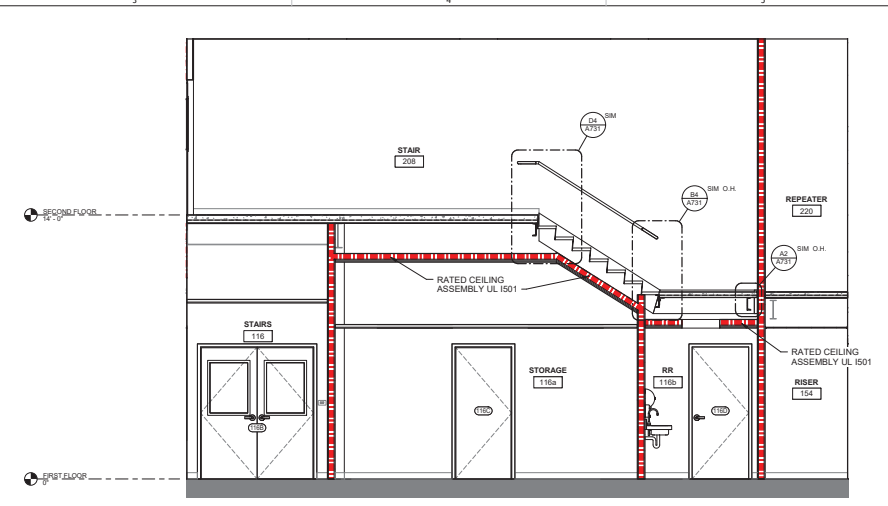

EAST STAIR_02
 A1/A22 3/8" = 1'-0"

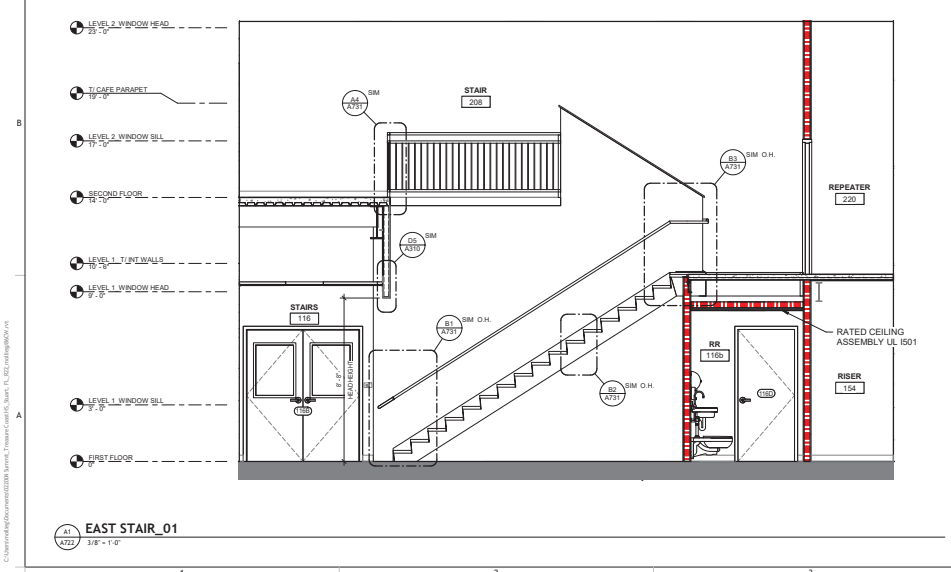


EAST STAIR_01
 A1/A22 3/8" = 1'-0"

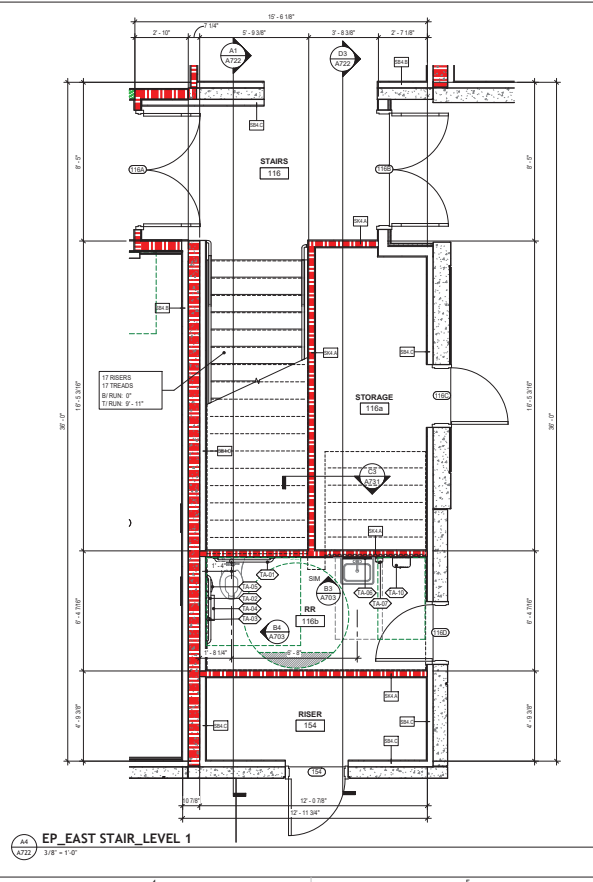

EP_EAST STAIR_LEVEL 1
 A1/A22 3/8" = 1'-0"

DRAWING NOTES

Blank area for drawing notes.

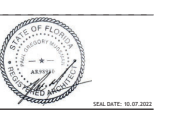

TCCA HIGH SCHOOL BUILDING
 1400 SE COVE RD
 STUART FLORIDA 34997

SHEET ISSUE:			
NO.	DATE	DESCRIPTION	BY
1	11/21/21	Project Submittal	AC

PRINCIPAL IN CHARGE	PM

SHEET TITLE:	
VERTICAL CIRCULATION PLANS & DETAILS	

SHEET NO.	PROJ. NO.
	022004

A722