


19111002120.DWG

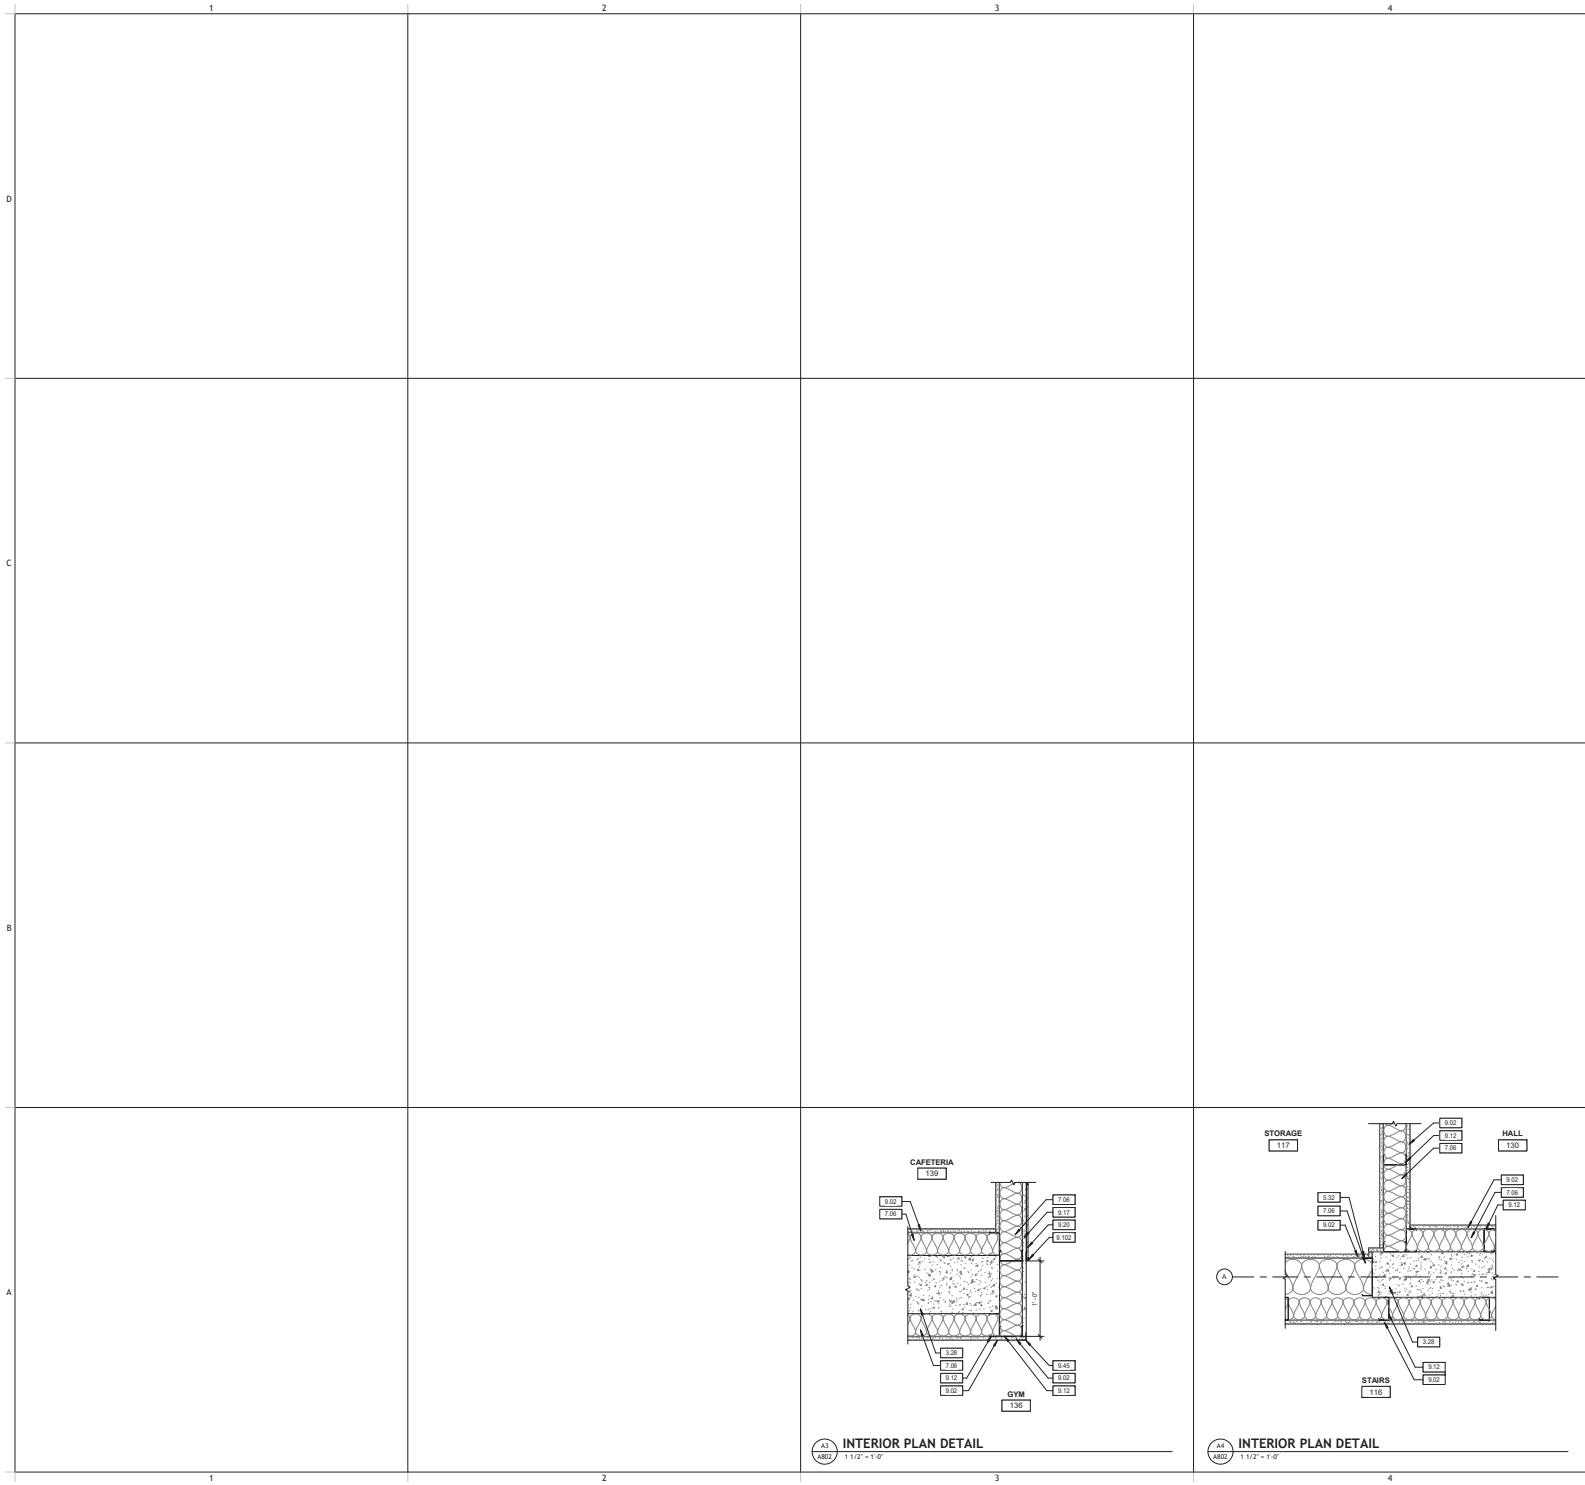

- DRAWING NOTES**
- 5.28 TILT-UP CONCRETE PANELS, REFER TO ARCHITECTURAL DETAILS FOR PROFILES, REFER TO STRUCTURAL DRAWINGS FOR TYPE AND REINFORCEMENT.
 - 5.32 6" STRUCTURAL METAL STUD FRAMING SYSTEM, REFER TO STRUCTURAL DRAWINGS.
 - 7.06 BATT INSULATION, REFER TO SPECIFICATIONS FOR R-VALUE.
 - 9.02 5/8" GYPSUM WALL BOARD.
 - 9.12 3/8" METAL STUD FRAMING SYSTEM.
 - 9.17 5/8" CEMENTITIOUS BACKER BOARD.
 - 9.20 SCREENED GLAZED CERAMIC WALL TILE.
 - 9.45 CORNER BEAD.
 - 9.102 ALUMINUM CORNER TRIM, REFER TO SPECIFICATIONS.



TCCA HIGH SCHOOL BUILDING
 1400 SE COVE RD
 STUART FLORIDA 34997

SHEET ISSUE:

NO.	DATE	DESCRIPTION	BY
1	10/27/22	Permit Submittal	JW

PRINCIPAL IN CHARGE: JMW
 PROJECT ARCHITECT: JMW
 DRAWN BY: JMW
 SHEET TITLE: PLAN DETAILS

SHEET NO. 022004
 PROJ. NO. 022004

A802

