

11/11/2022 10:52:00 AM

SIGNAGE SCHEDULE		
ROOM NO.	ROOM NAME	ALTERNATIVE TEXT
A1		
101	RRR	UNISEX
110	RR	UNISEX
126	RR	UNISEX
203	RRR	UNISEX
A1		
A2		
114	TOILETS	MEN
133	MEN	
133	MEN	
312	TOILETS	MEN
A1		
A3		
114	TOILETS	WOMEN
135	WOMEN	
135	WOMEN	
312	TOILETS	WOMEN
A1		
C		
102	OFFICE	
102	OFFICE	
104	OFFICE	
105	CLASSROOM	
107	CLASSROOM	
108	CLASSROOM	
109	CLASSROOM	
110	CLASSROOM	
110	V-1	VOCATION
120	WORKROOM	
120	WORKROOM	
121	HALL	
123	OFFICE	
124	OFFICE	
125	OFFICE	
127	OFFICE	
128	OFFICE	
129	OFFICE	
201	CLASSROOM	
204	V-2	VOCATION
205	CLASSROOM	
206	CLASSROOM	
207	CLASSROOM	
210	MUSIC	
214	CLASSROOM	
215	CLASSROOM	
216	CLASSROOM	
217	CLASSROOM	
218	CLASSROOM	
218	CLASSROOM	
C-2B		
D		
111	STORAGE	
112	STORAGE	ELECTRICAL
113	IT	
115	JANITOR	
116	STAIRS	
117	STORAGE	
122	RECEPTION	
122	RECEPTION	
132	LOCKERS	MEN'S LOCKER ROOM
137	LOCKERS	WOMEN'S LOCKER ROOM
139	CAFETERIA	
140	STORAGE	
202	STORAGE	
208	STAIR	
208	STAIR	
209	HALL	
211	STORAGE	
213	JANITOR	
D-2B		
F		
F	GYM	
139	CAFETERIA	
P-2		
H		



SIGNAGE SCHEDULE		
ROOM NO.	ROOM NAME	ALTERNATIVE TEXT
102	OFFICE	** ASSIGNED BY LOCAL FIRE MARSHALL
102	OFFICE	** ASSIGNED BY LOCAL FIRE MARSHALL
105	CLASSROOM	** ASSIGNED BY LOCAL FIRE MARSHALL
107	CLASSROOM	** ASSIGNED BY LOCAL FIRE MARSHALL
108	CLASSROOM	** ASSIGNED BY LOCAL FIRE MARSHALL
109	CLASSROOM	** ASSIGNED BY LOCAL FIRE MARSHALL
110	V-1	** ASSIGNED BY LOCAL FIRE MARSHALL
120	WORKROOM	** ASSIGNED BY LOCAL FIRE MARSHALL
121	HALL	** ASSIGNED BY LOCAL FIRE MARSHALL
122	RECEPTION	** ASSIGNED BY LOCAL FIRE MARSHALL
122	RECEPTION	** ASSIGNED BY LOCAL FIRE MARSHALL
123	OFFICE	** ASSIGNED BY LOCAL FIRE MARSHALL
124	OFFICE	** ASSIGNED BY LOCAL FIRE MARSHALL
125	OFFICE	** ASSIGNED BY LOCAL FIRE MARSHALL
127	OFFICE	** ASSIGNED BY LOCAL FIRE MARSHALL
129	OFFICE	** ASSIGNED BY LOCAL FIRE MARSHALL
201	CLASSROOM	** ASSIGNED BY LOCAL FIRE MARSHALL
204	V-2	** ASSIGNED BY LOCAL FIRE MARSHALL
205	CLASSROOM	** ASSIGNED BY LOCAL FIRE MARSHALL
206	CLASSROOM	** ASSIGNED BY LOCAL FIRE MARSHALL
207	CLASSROOM	** ASSIGNED BY LOCAL FIRE MARSHALL
210	MUSIC	** ASSIGNED BY LOCAL FIRE MARSHALL
214	CLASSROOM	** ASSIGNED BY LOCAL FIRE MARSHALL
215	CLASSROOM	** ASSIGNED BY LOCAL FIRE MARSHALL
216	CLASSROOM	** ASSIGNED BY LOCAL FIRE MARSHALL
217	CLASSROOM	** ASSIGNED BY LOCAL FIRE MARSHALL
218	CLASSROOM	** ASSIGNED BY LOCAL FIRE MARSHALL
218	CLASSROOM	** ASSIGNED BY LOCAL FIRE MARSHALL
A1-2B		
K		
100	LOBBY	
100	LOBBY	
103	CORRIDOR	
103	CORRIDOR	
108	STAIR	
110	STAIRS	
134	LOBBY	
136	GYM	
136	GYM	
138	GYM	
138	GYM	
139	CAFETERIA	
139	CAFETERIA	
139	CAFETERIA	
139	CAFETERIA	
154	REER	
209	HALL	
K-1B		

TOTAL SIGNS: 109

- GENERAL NOTES**
- ALL SIGNAGE ON EXTERIOR OF BUILDING SHALL BE WEATHER-RESISTANT
 - ALL BRAILLE SHALL BE GRADE II
 - REFER TO SPECIFICATIONS FOR FURTHER INFORMATION ON SIGNAGE
 - ALL SIGNAGE SHALL COMPLY WITH IFCANS 703.2.2 AND ADAAG 2010 STANDARDS
 - EXACT DESIGN, QUANTITIES AND LOCATIONS OF SIGNS SHALL BE VERIFIED BY ARCHITECT PRIOR TO FABRICATION
 - REFER TO CIVIL DRAWINGS FOR SITE SIGNAGE
 - SIGN TYPE "O" SHALL BE INSTALLED UNDER ALL STAIRS
 - SIGN TYPE "M" SHALL BE PROVIDED FOR EACH OCCUPIABLE ROOM (E.G., CLASSROOMS, LIBRARY, GYM), DESIGN QUANTITY AND LOCATIONS TO BE DETERMINED
 - SIGN TYPE "X" SHALL BE PROVIDED AT ALL EXIT DOORS



TCCA HIGH SCHOOL
BUILDING
 1400 SE COVE RD
 STUART FLORIDA 34997

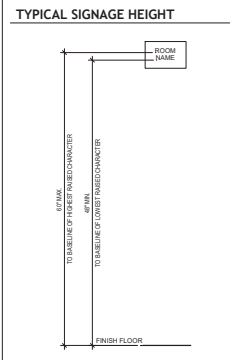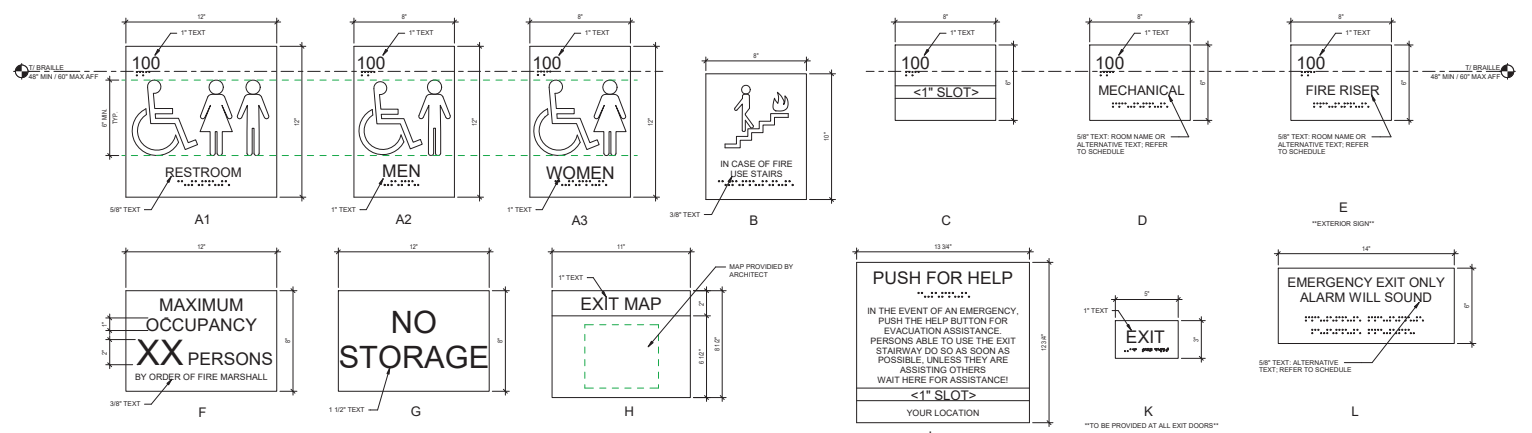

SHEET ISSUE:

NO.	DATE	DESCRIPTION	BY
1	10/11/22	Project Schedule	AL

PROJECT: H. CHARGE
 PROJECT ARCHITECT: MUSSMAN
 DRAWN BY: [blank]
 REVISIONS: [blank]

SHEET TITLE:
SIGNAGE SCHEDULE & DETAILS

SHEET NO. 11110
 PROJ. NO. 022004

A1110