


C:\Users\james\Documents\18102_001\FINAL_18102_001.dwg 11/17/2016 10:14:06 AM

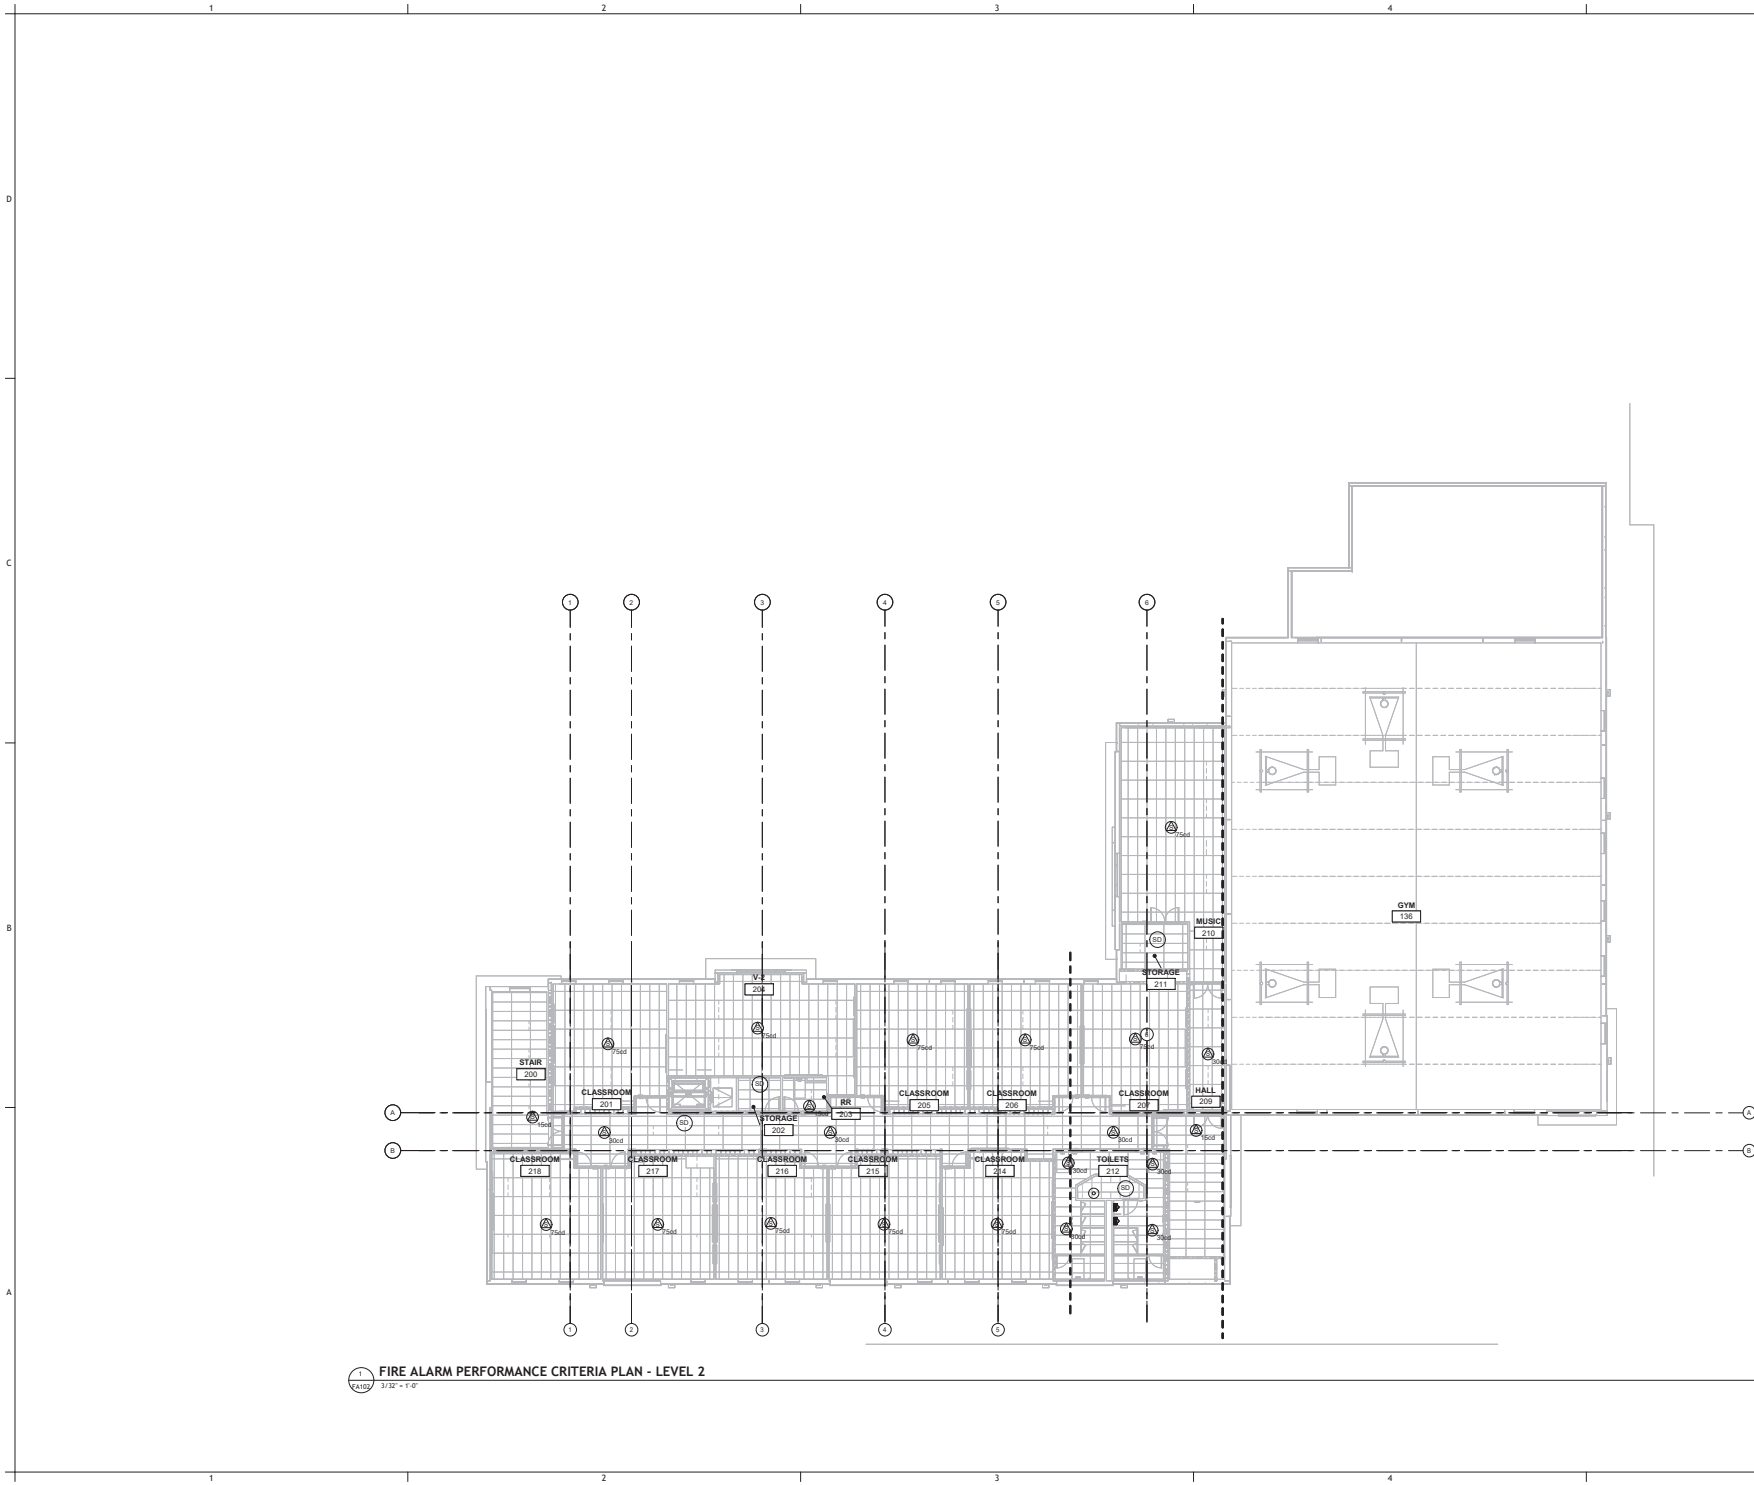

FIRE ALARM PERFORMANCE CRITERIA PLAN - LEVEL 2
 3/32" = 1' 0"

DATE: 11/17/2016
 DRAWN BY: JAMES
 CHECKED BY: JAMES
 PROJECT: 18102_001
 SHEET: 18102_001_001



TCCA HIGH SCHOOL BUILDING
 1400 SE COWE RD
 STUART FLORIDA, 3497

SHEET ISSUE:	NO.	DATE	DESCRIPTION	BY

PRINCIPAL IN CHARGE: _____ Approver
 PROJECT ARCHITECT: _____ Checker
 DRAWN BY: _____ Author

SHEET TITLE:
FIRE ALARM PERFORMANCE CRITERIA PLAN - LEVEL 2

SHEET NO. _____ PROJ. NO. 022004

FA102