


477023114100 000
 C:\Users\jshannon\Documents\22291_Sunrise\Drawings\22291_Sunrise\Concrete\22291_Sunrise\22291_Panels.dwg
 4/17/2023 11:45:00 AM

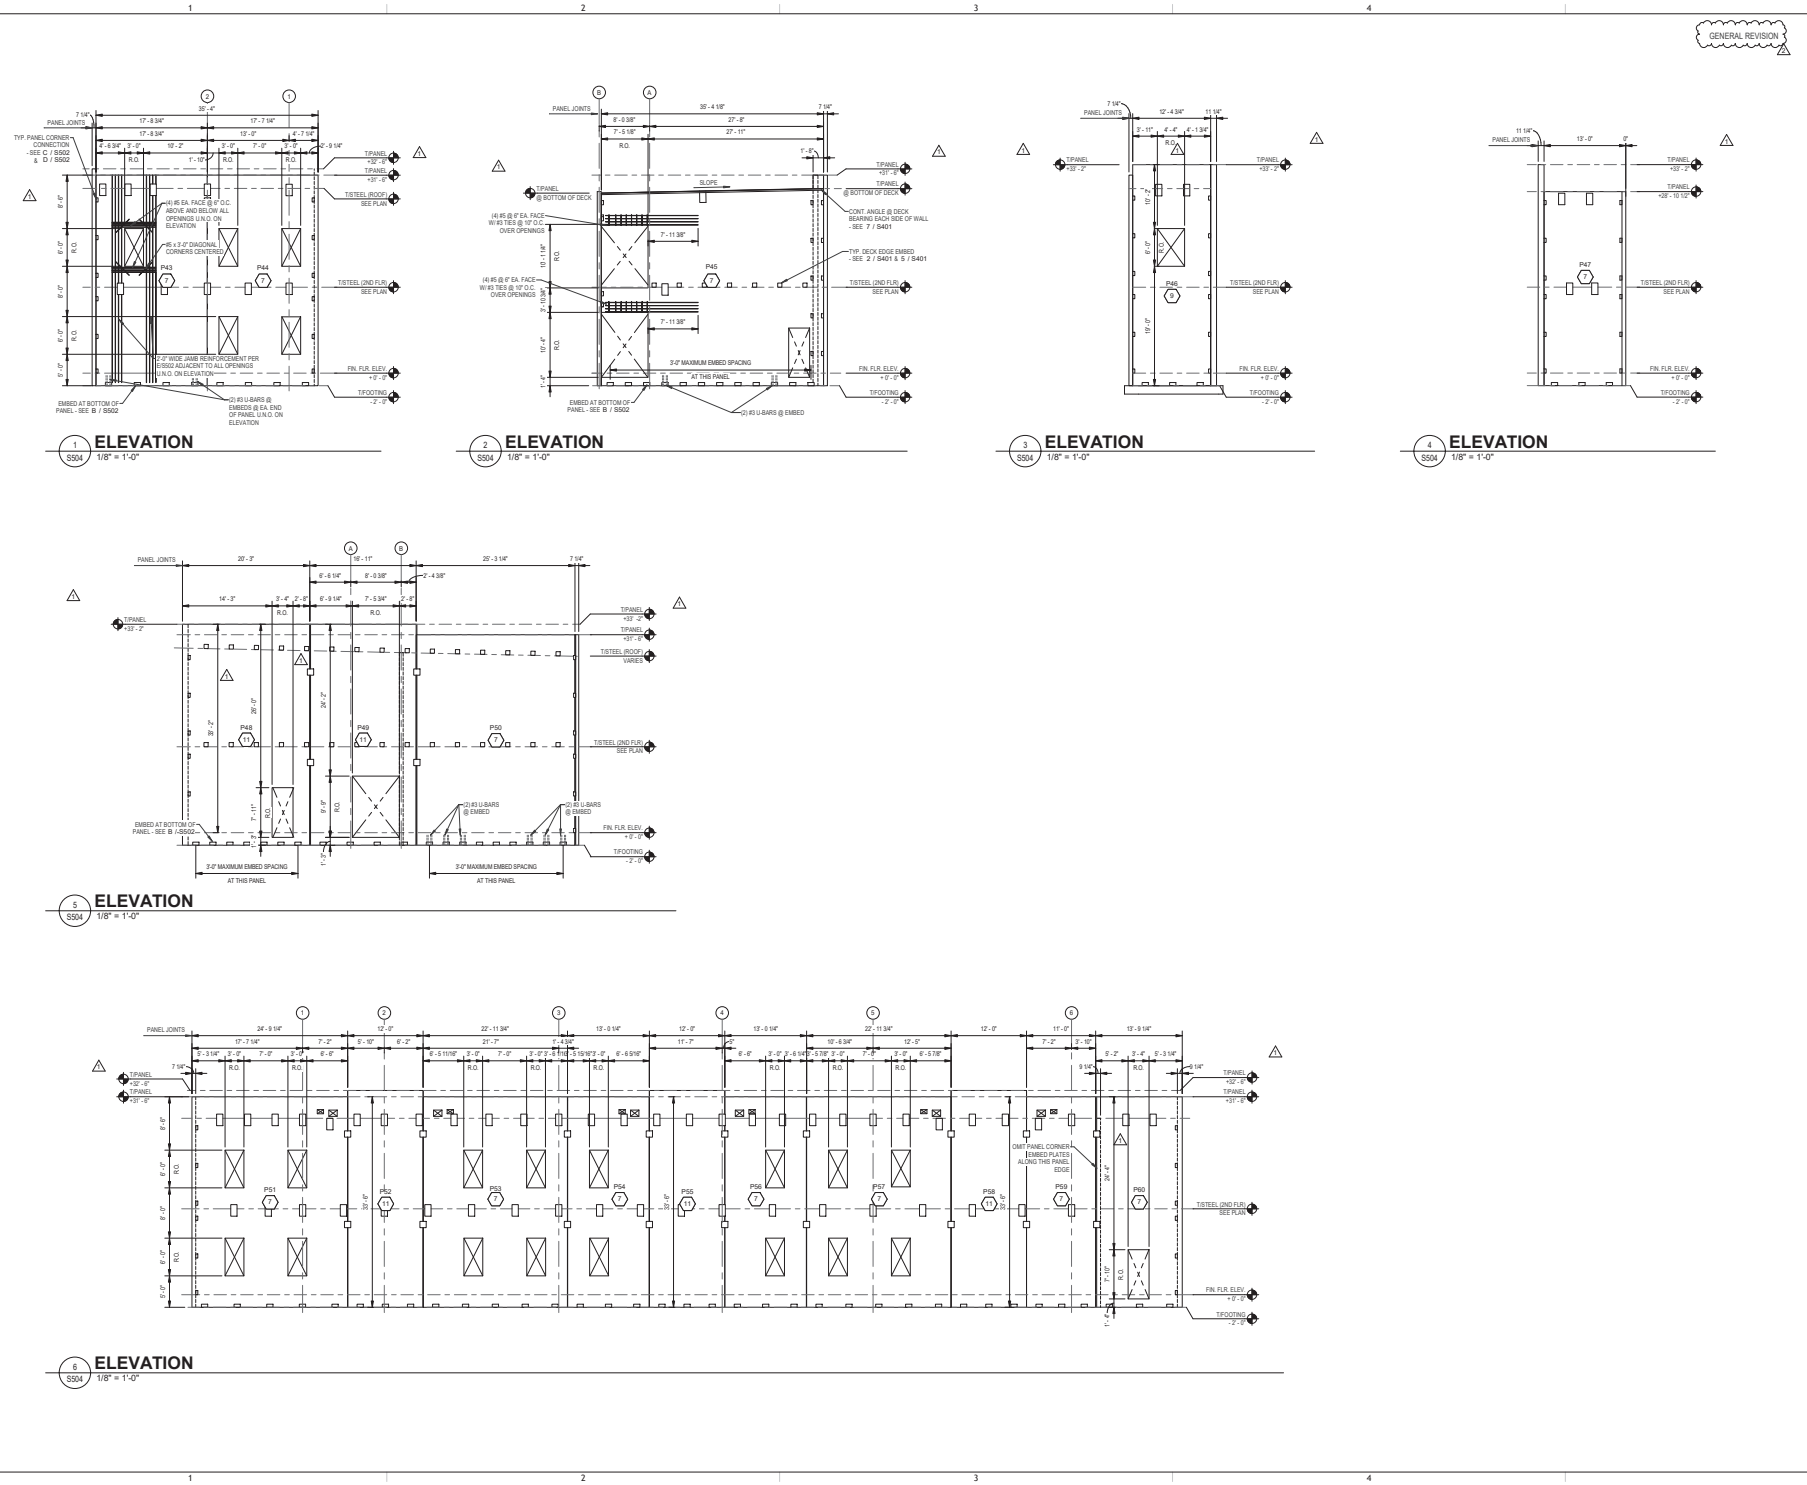

GENERAL REVISION

MUSSMAN
 ARCHITECTS
 610 N. Walsh Street
 Fort Worth, TX 76102
 Phone: 817.333.1277
 Fax: 817.333.1278
 Email: info@musmanarch.com

Mark A. Hudson
 Professional Engineer
 1350 C. Coward St., Greenville, SC 29607
 P. 864.231.3055 F. 864.233.5177
 PROJECT # 22291



TCCA HIGH SCHOOL
BUILDING
 1400 SE COVE RD
 STUART FLORIDA 34997

SHEET ISSUE:

NO.	DATE	DESCRIPTION	BY
1	04.07.23	PROJECT SUBMITTAL	MSH
2	04.08.23	PERMIT REVISION	MSH
3	04.08.23	PANELL REVISION 2	MSH

PREPARED BY: MSH
 PROJECT ARCHITECT: MSH
 DRAWING: MSH

SHEET TITLE:
PANEL ELEVATIONS

SHEET NO. **S504** PROJ. NO. **022004**