



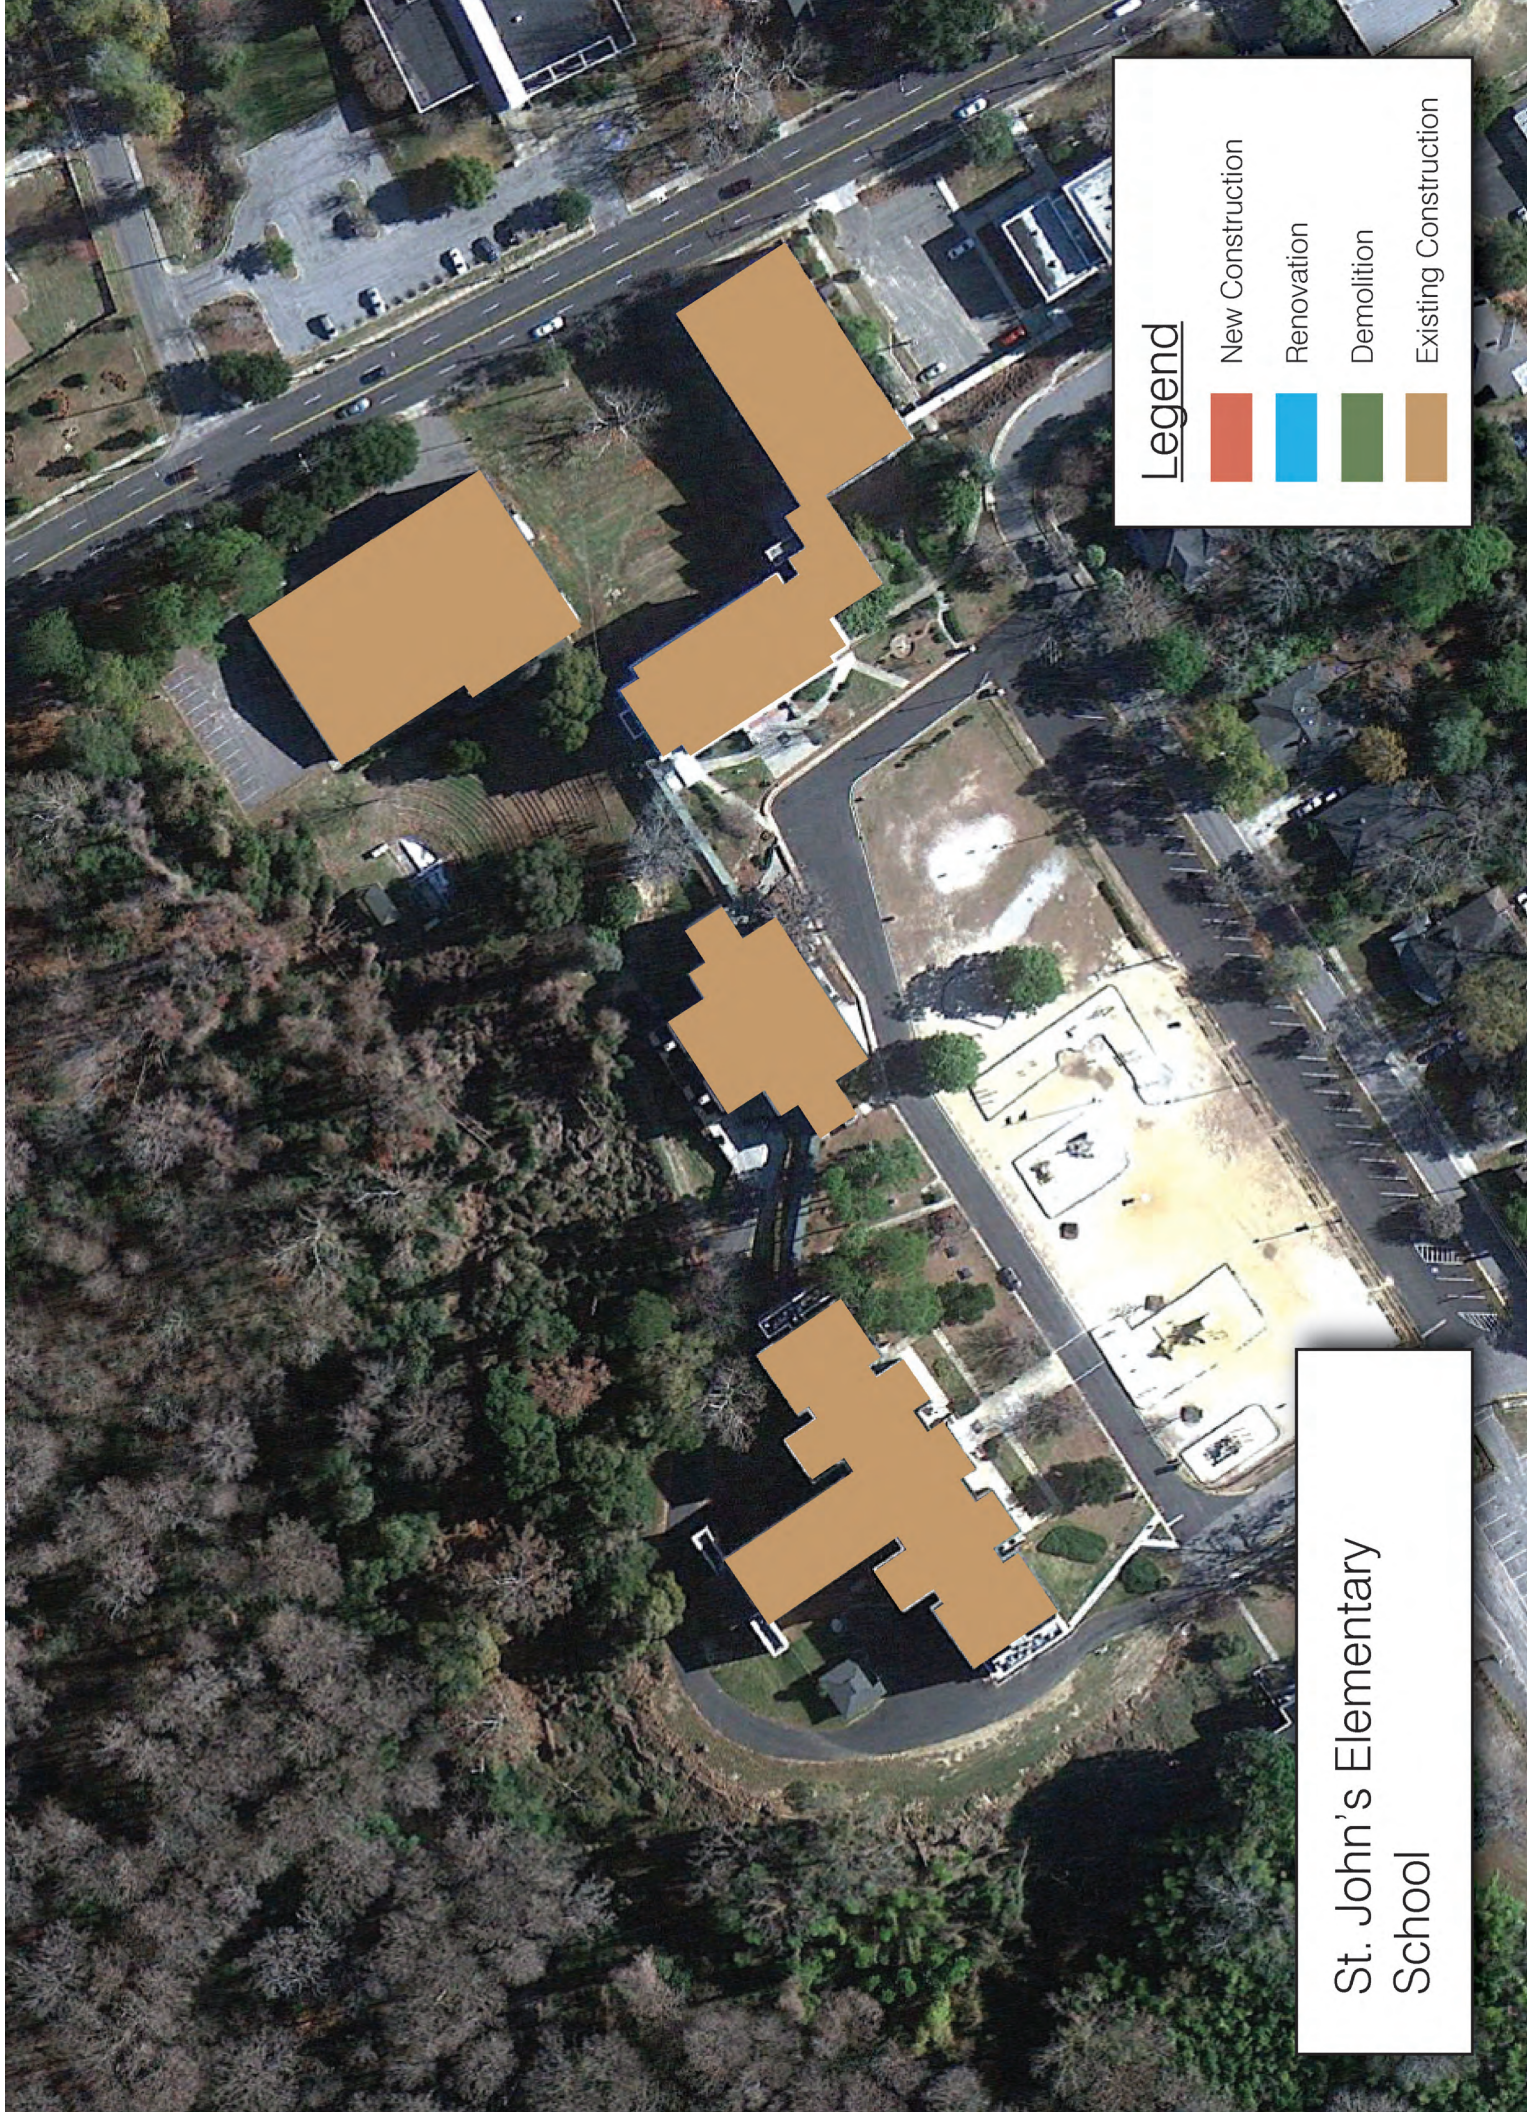

Legend

- New Construction
- Renovation
- Demolition
- Existing Construction

St. John's Elementary
School

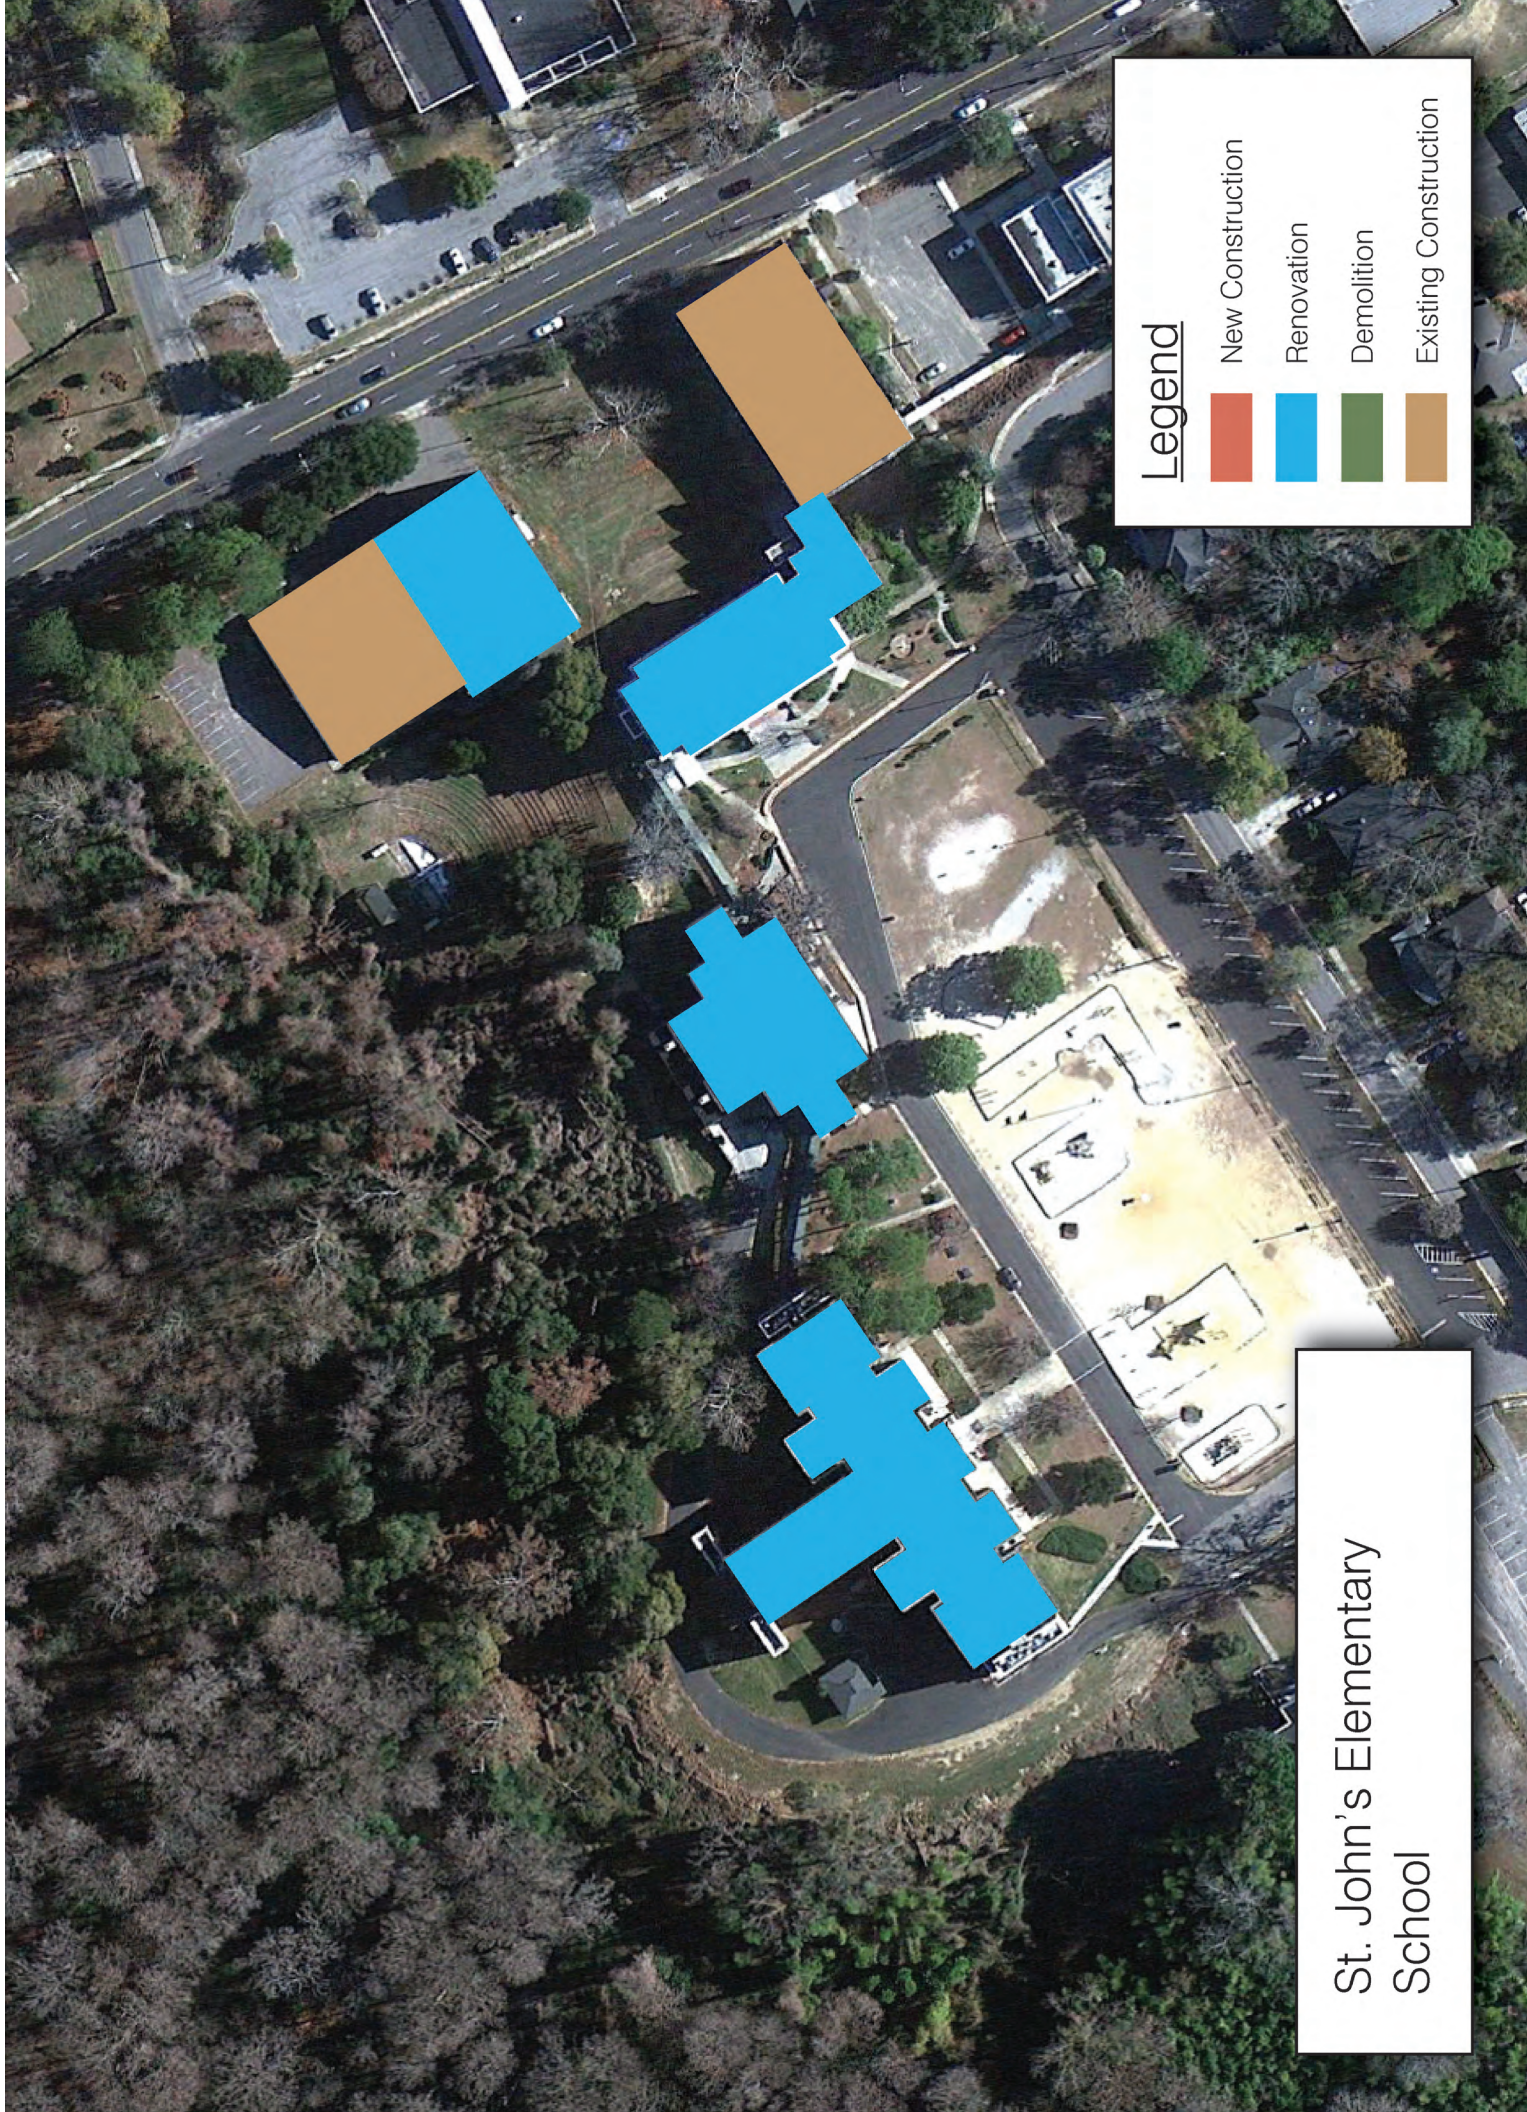

Legend



New Construction
Renovation
Demolition
Existing Construction

St. John's Elementary
School

St. Johns Elementary School

Darlington County School District

Building Recommendations

St. Johns will remain a PK - 5th Grade Elementary School:

Building Area	Description of Work	Square Footage	Unit Price	Factor	Estimated Cost
Building A: (1st Building on the Right)					
	Secure Entry	LS			\$ 150,000.00
	Address Moisture Issues	LS			\$ 100,000.00
	Minor Renovations	LS			\$ 100,000.00
Building B: (Main Office Building)					
	Address Moisture Issues	LS			\$ 100,000.00
	Media Center Floor Repairs & Renovations	LS			\$ 200,000.00
	Miscellaneous minor renovations including: Painting; Hardware/Doors; Electrical; etc.	LS			\$ 100,000.00
Building C: (Cafeteria Building)					
	Cafeteria Renovation	6000	\$ 50.00	1.0	\$ 300,000.00
	Renovate Toilets	600	\$ 175.00	1.0	\$ 105,000.00
	Add Elevator	LS			\$ 175,000.00
	Renovate Second Floor	6000	\$ 50.00	1.0	\$ 300,000.00
Building D: (Gymnasium Building)					
	Mechanical Replacement	8000	\$ 30.00	1.0	\$ 240,000.00
	Renovations including: Painting; Bleacher repair; Floor repair; Doors and Hardware; etc.	8000	\$ 20.00	1.0	\$ 160,000.00
Contingency	5%				\$ 101,500.00
Total Estimated Costs		28600			\$ 2,131,500