


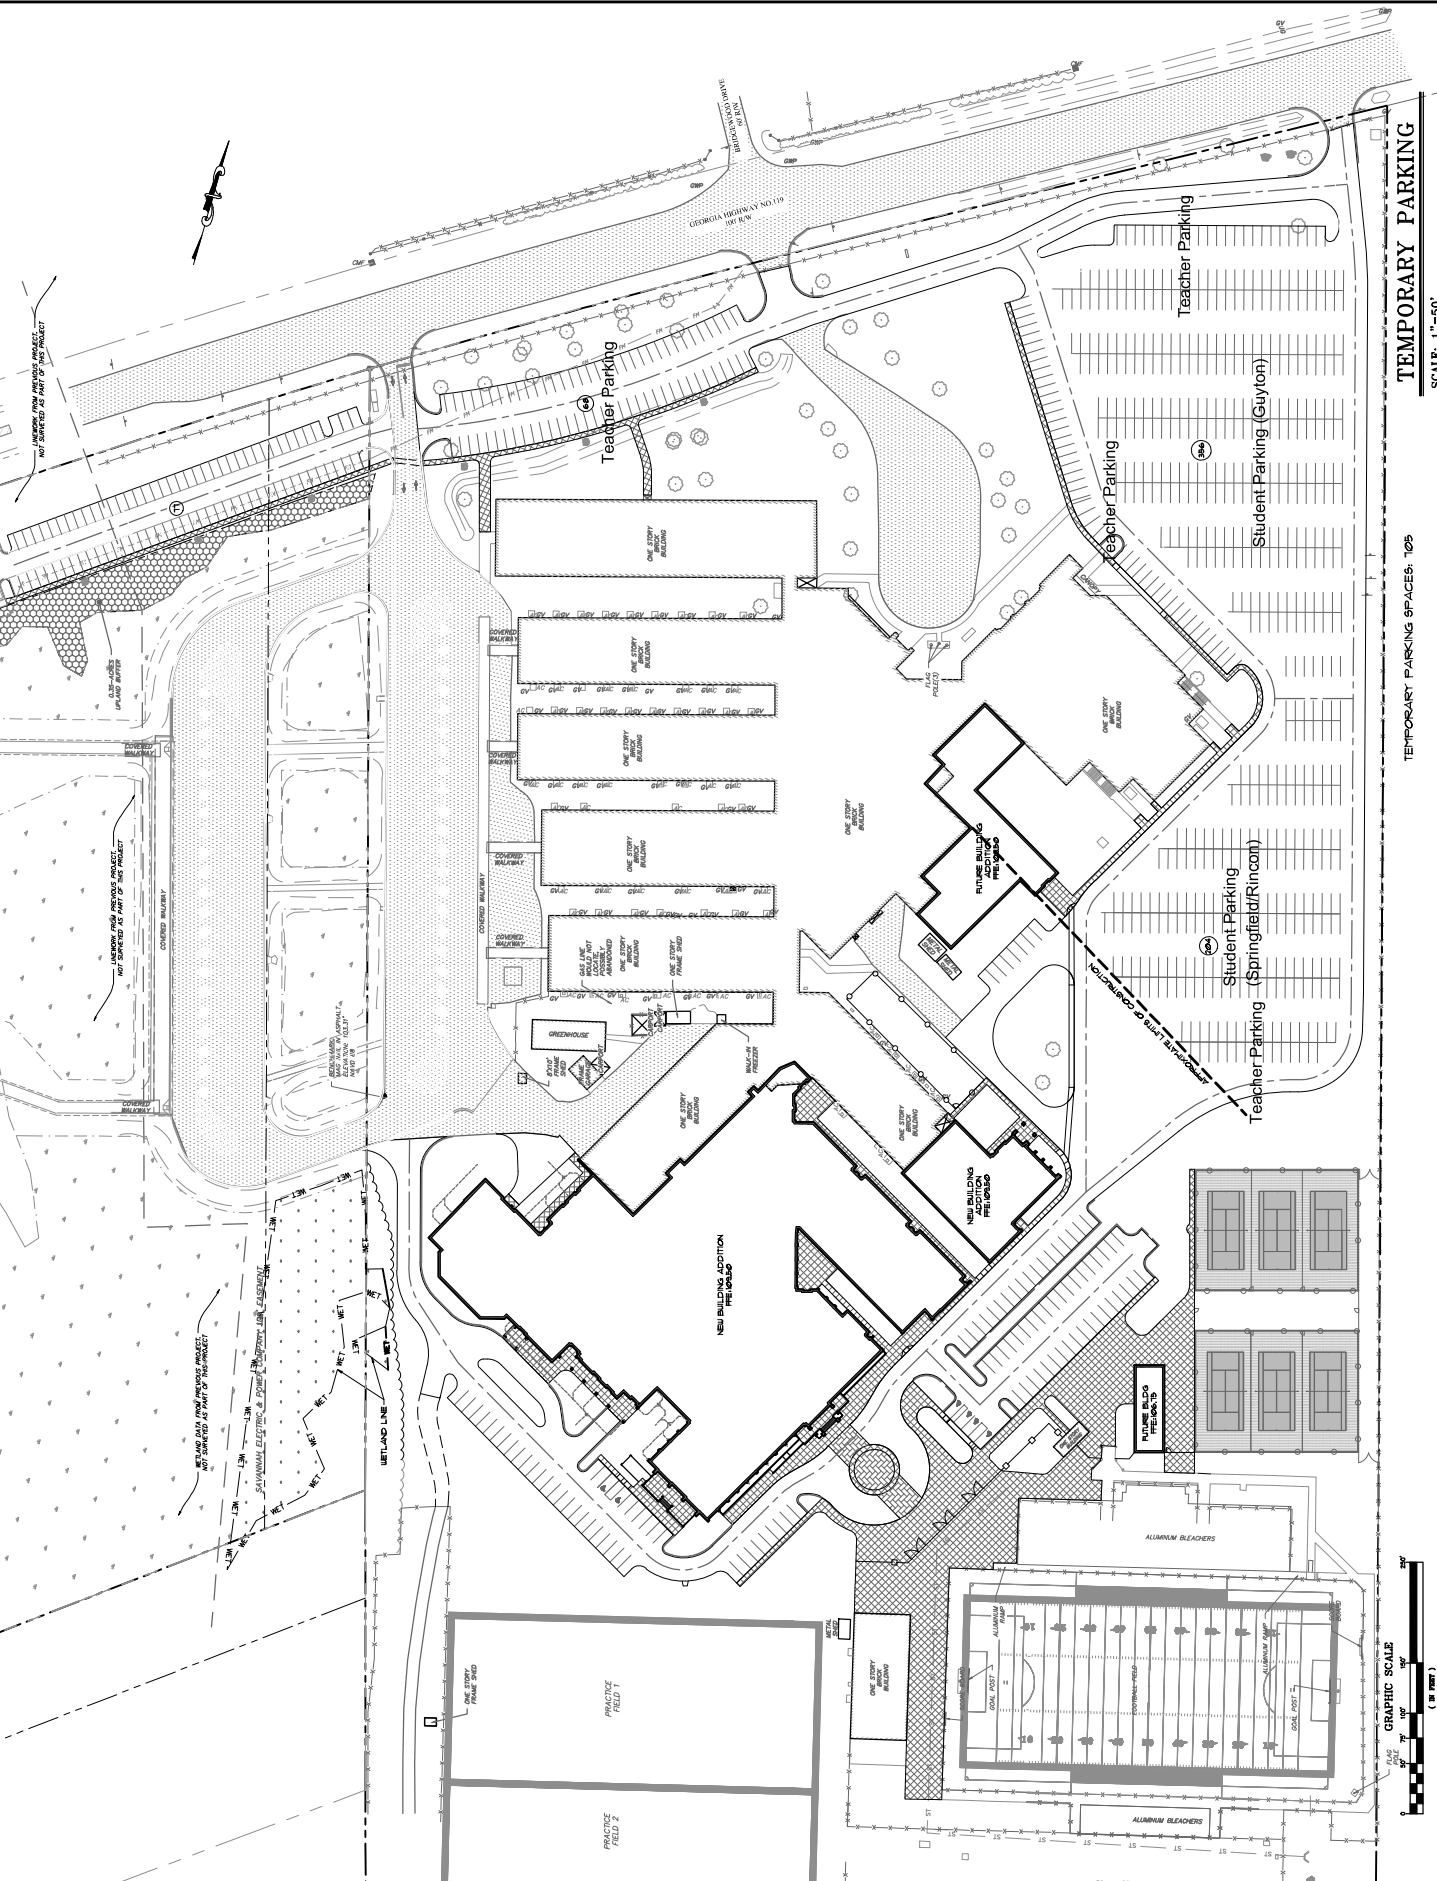

TEMPORARY PARKING
 SCALE: 1"=50'

TEMPORARY PARKING SPACES: 105

