


The map displays the project area in Parkville, Missouri, centered around the intersection of Highway 45 and Highway 435. The project route is highlighted in red, starting at the intersection of Highway 45 and Highway 435, running north along Highway 435, then east along Highway 45, and finally south along Highway 435. The route is marked with red arrows and the text "PROJECT BEGIN" and "PROJECT END".

Numbered lots are shown in a grid pattern, with the following numbers visible:



- 24, 25, 26, 27, 28, 29, 30, 31, 32 (along Highway 435)
- 11, 10, 9, 8, 7, 6, 5, 4 (along Highway 45)
- 12 (along Highway 435)

Other landmarks and locations visible on the map include:

- Baseball Complex
- Creekside
- The Station
- Gladwin Machinery Solutions
- Capital Electric Line Builders
- X-Golf Parkville
- Meadows at Creekside
- Thousand Oaks Neighborhood Pool
- Janine Baker, Notary Public & Notary...
- Parkville Family Church of the Nazarene
- Union Chapel Elementary School
- April Kabrick, RE/MAX Auction House
- Garden Gates Lawn & Landscape
- A and J Toys
- Brush Creek
- N Nevada Ave
- NW 73rd St
- NW 72nd St
- NW 71st St
- NW 70th St
- NW 69th St
- NW 68th St
- NW 67th St
- NW 66th St
- NW 65th St
- NW 64th St
- NW 63rd St
- NW 62nd St
- NW 61st St
- NW 60th St
- NW 59th St
- NW 58th St
- NW 57th St
- NW 56th St
- NW 55th St
- NW 54th St
- NW 53rd St
- NW 52nd St
- NW 51st St
- NW 50th St
- NW 49th St
- NW 48th St
- NW 47th St
- NW 46th St
- NW 45th St
- NW 44th St
- NW 43rd St
- NW 42nd St
- NW 41st St
- NW 40th St
- NW 39th St
- NW 38th St
- NW 37th St
- NW 36th St
- NW 35th St
- NW 34th St
- NW 33rd St
- NW 32nd St
- NW 31st St
- NW 30th St
- NW 29th St
- NW 28th St
- NW 27th St
- NW 26th St
- NW 25th St
- NW 24th St
- NW 23rd St
- NW 22nd St
- NW 21st St
- NW 20th St
- NW 19th St
- NW 3rd St
- NW 2nd St
- NW 1st St
- NW 0th St

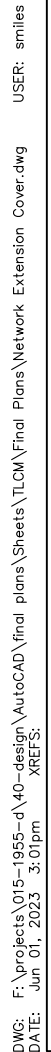[illegible]

LEGEND-KEY

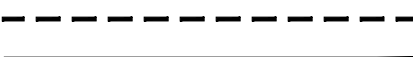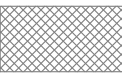	UTILITY POLE		GAS
	UTILITY MANHOLE		WATER
	UTILITY HANDHOLE		TELEPHONE
	TELEPHONE PED - CROSS BOX		ELECTRIC
	EXISTING MANHOLE		SANITARY SEWER (SEW)
	EXISTING HANDHOLE		STORM SEWER
	EXISTING COIL		FENCE
	EXISTING AERIAL COIL		CABLE TV
	EXISTING DOWN GUY		STEAM
	EXISTING SPLICE POINT		OIL
	TREE		UNKNOWN UTILITY
	PROPOSED MANHOLE		RIGHT OF WAY
	PROPOSED HANDHOLE		EDGE OF PAVEMENT
	PROPOSED COIL		EXISTING CONDUIT
	PROPOSED AERIAL COIL		EXISTING AERIAL FIBER
	PROPOSED DOWN GUY		EXISTING STRAND
	PROPOSED SPLICE POINT		PROPOSED CONDUIT
	PROPOSED FIBER DISTRIBUTION PANEL		PROPOSED AERIAL FIBER
	PROPOSED BORE PIT		PROPOSED STRAND
	PROPOSED PULL BOX		
R/L	PROPOSED RUNNING LINE		
F/L	FLOW LINE		
FOC	FIBER OPTIC CABLE		
EOP	EDGE OF PAVEMENT		
	CUT & RESTORE CONC./ASPH.		
	INLET		
	INLET GRATE		

1. CONTRACTOR MUST OBTAIN LOCATES PRIOR TO ANY TYPE OF EXCAVATION.
2. CONTRACTOR IS RESPONSIBLE FOR OBTAINING THE NECESSARY REQUIRED PERMITS PERTAINING TO ALL ASPECTS OF THE PROJECT AND MUST HAVE THE APPROPRIATE PERMITS AT THE JOB SITE.
3. ALL CABLE WILL BE PLACED AT STANDARD MINIMUM DEPTH OF 36" IN UNPAVED AREAS AND 48" MINIMUM BELOW STREETS AT ALL TIMES, UNLESS OTHERWISE NOTED IN THE PLANS.
4. ANY LANDSCAPING WILL BE REPLACED TO EQUAL OR BETTER THAN THAT WHICH EXISTED PRIOR TO WORK.
5. PROJECT SITE WILL BE PROPERLY SECURED PRIOR TO THE END OF EACH DAY.
6. ALL WORK IS TO BE IN ACCORDANCE WITH AUTHORITIES HAVING JURISDICTION IN THE WORK ZONE.
7. CONTRACTORS ARE ADVISED TO CONTACT PHSD FOR ANY ADDITIONAL INFORMATION OR CLARIFICATION CONCERNING SCOPE OF WORK OR THE REQUIREMENTS NECESSARY FOR PROJECT COMPLETION.
8. ANY FIELD ADJUSTMENTS TO THE PROPOSED PLAN MUST BE APPROVED BY AN APPROPRIATE PHSD REPRESENTATIVE.
9. BEFORE CONSTRUCTION BEGINS, CONTRACTOR SHALL TAKE THE APPROPRIATE PRECAUTIONS TO AVOID ANY POTENTIAL OBSTRUCTIONS PRIOR TO PROCEEDING WITH WORK.
10. OLSSON ASSUMES NO RESPONSIBILITY FOR EXISTING UTILITY LOCATIONS (HORIZONTAL OR VERTICAL) OR RIGHT-OF-WAY LOCATION. THE EXISTING UTILITIES AND RIGHT-OF-WAY SHOWN ON THESE PLANS HAVE BEEN PLOTTED FROM THE BEST INFORMATION AVAILABLE. IT IS HOWEVER , THE RESPONSIBILITY OF THE CONTRACTOR TO FIELD VERIFY THE LOCATION OF ALL UTILITIES AND RIGHT-OF-WAY PRIOR TO COMMENCEMENT OF ANY CONSTRUCTION.



olson

Overland Park, KS 66213-4750 FAX 913.381.1174 www.olsson.com

E Stamp & Approval
CLARENCE R. GASTINEAU
MO. NO. PE-2008025192

[illegible]

GENERAL NOTES/LEGEND

SUPPORT SERVICES NORTH RING NETWORK EXTENSION

PARKVILLE, MO


2023

Drawn by: _____ SPM
 Checked by: _____ DAH
 Approved by: _____ CRG
 Project no.: _____ project no.: _____
 Drawing no.: _____
 Date: _____ 6/1/2023


SHEET
OF 34

DWG: F:\projects\015-1955-d\40-design\AutoCAD\final plans\Network Extension Final 1.dwg USER: smiles
DATE: Jun 01, 2023 3:01pm XREFS: Alignment Sheets NetExt_Base_3 D15-1955_MO_GISMS S-Route Alignment N-Route Alignment D15-1955_NetExt_ROW


MATCH TO SHEET 5

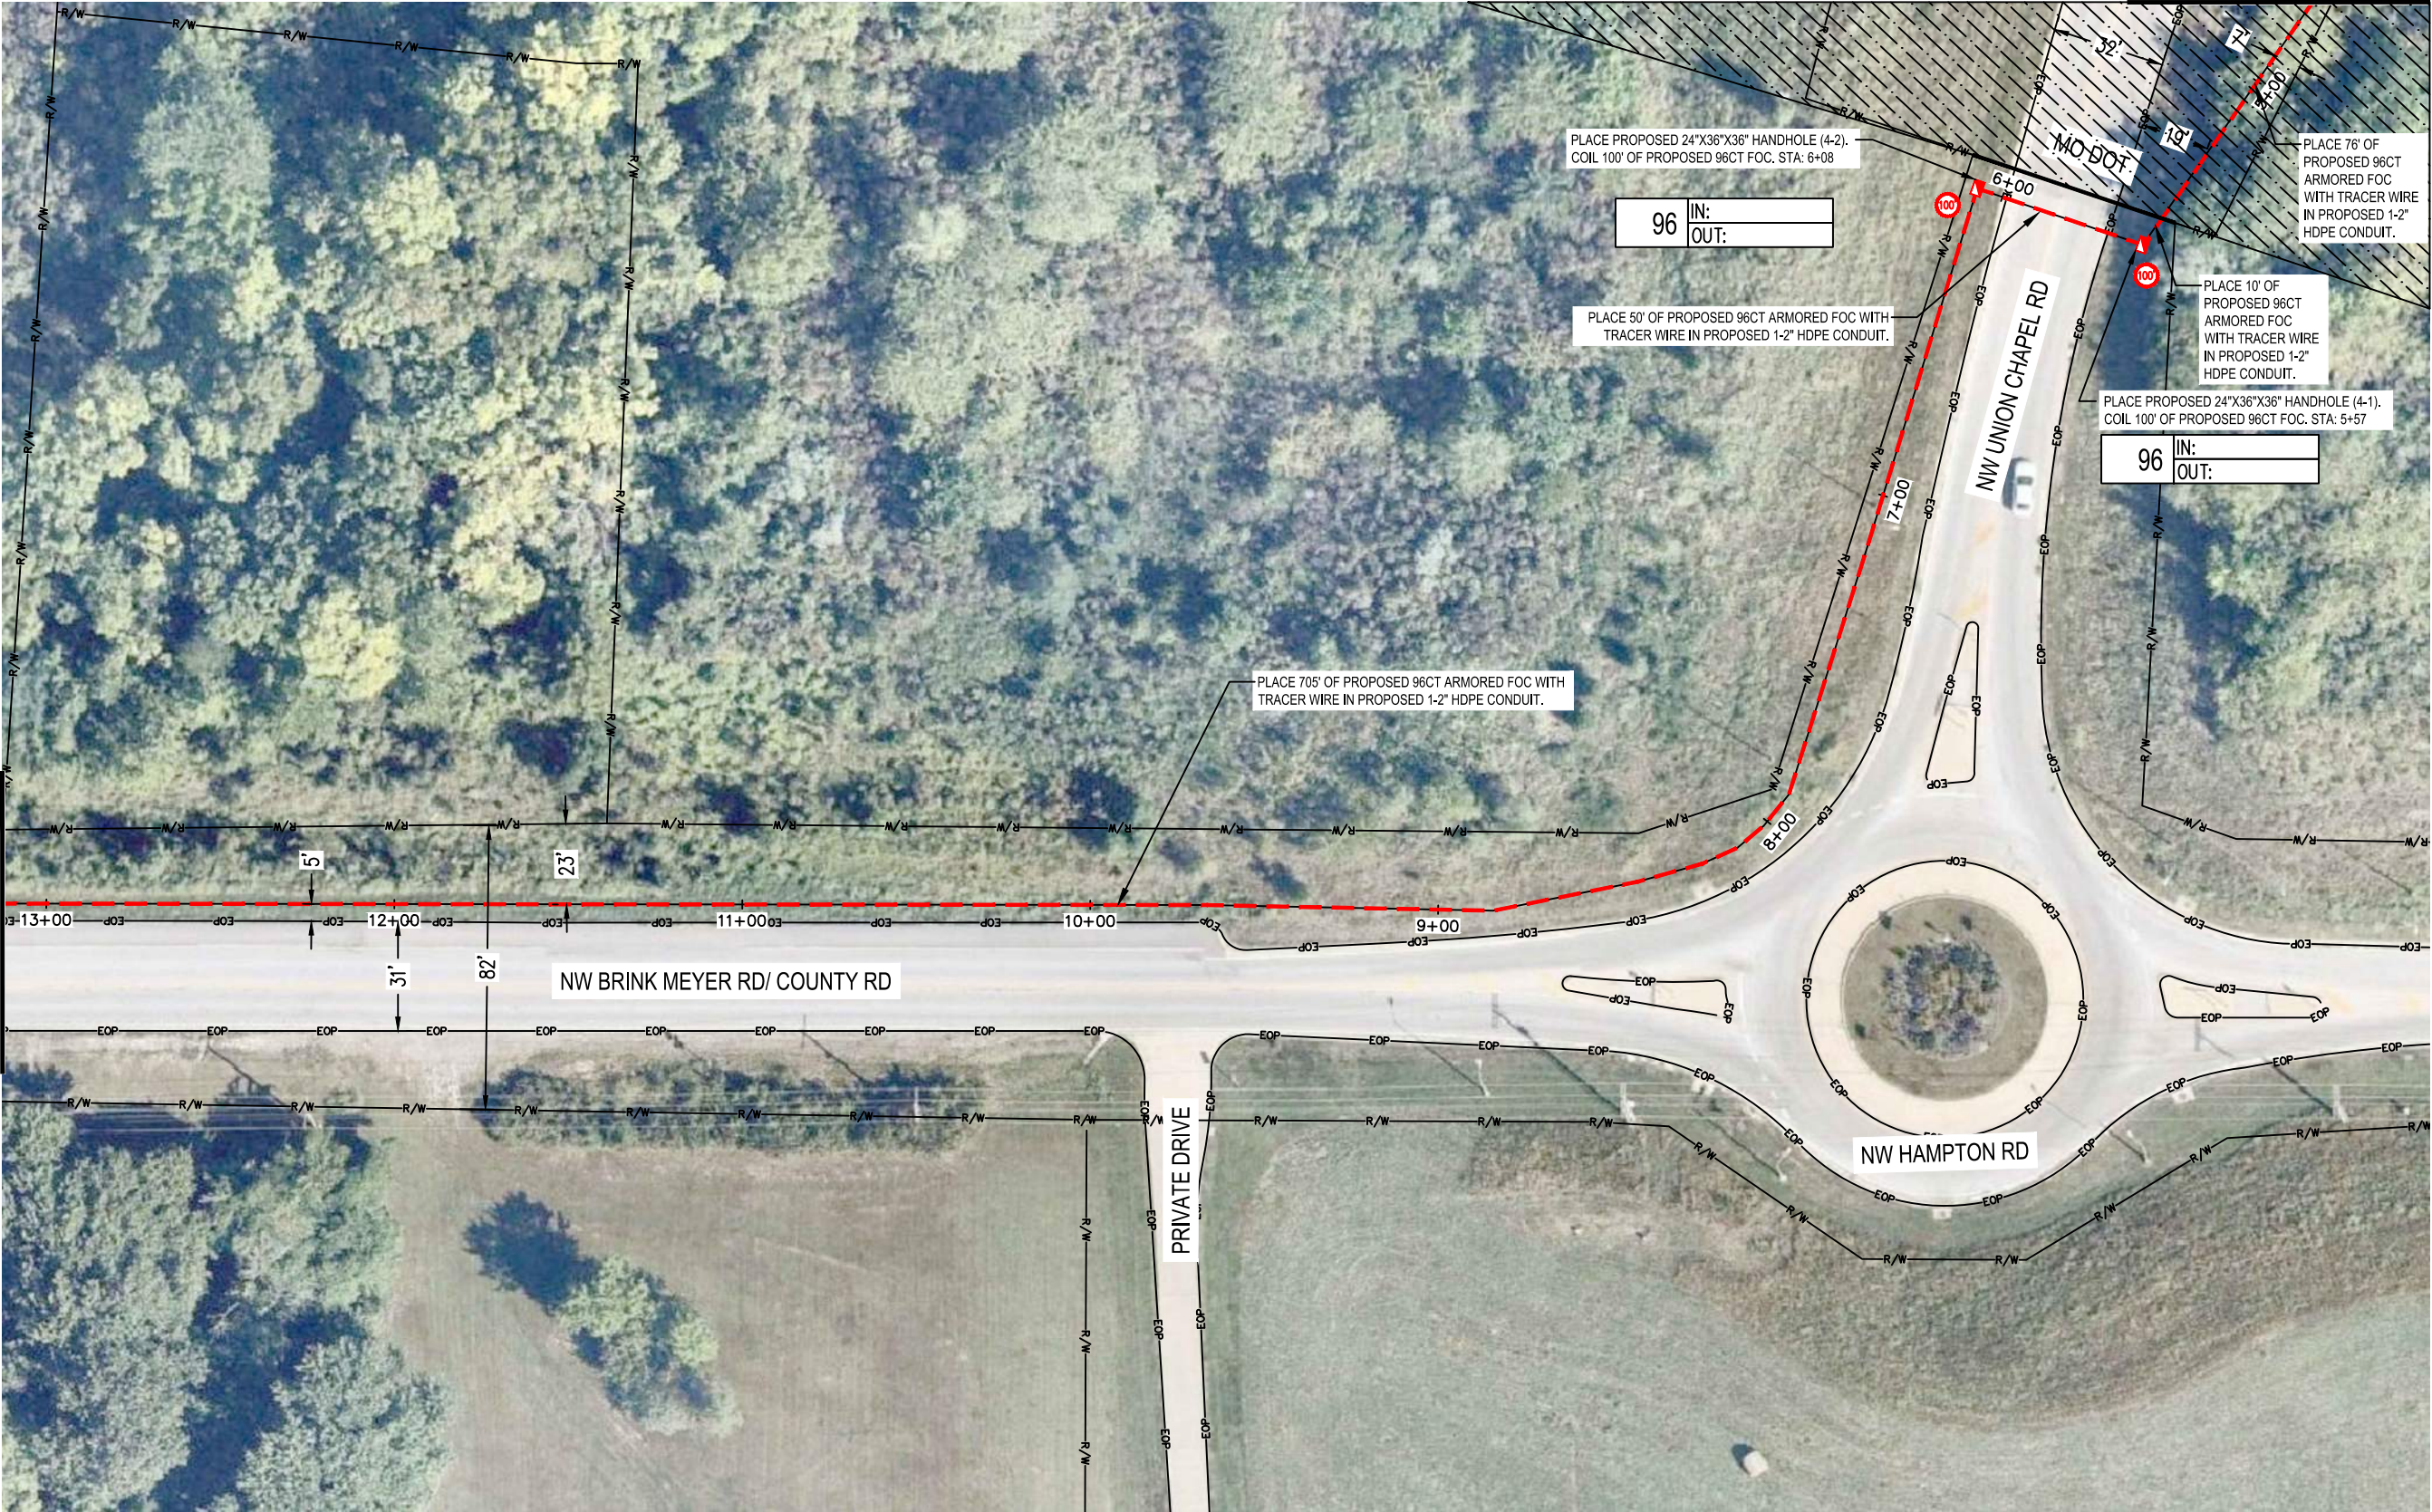

SHEET QUANTITIES			
ITEM	ITEM DESCRIPTION	UNITS	QUANTITY
1.	SUPPLY & INSTALL 1-2" HDPE DUCT	LF	765
2.	SUPPLY & INSTALL TRACER WIRE	LF	765
3.	SUPPLY & INSTALL 24"X36"X36" HANDHOLE	EACH	2
4.	INSTALL 96CT ARMORED FIBER OPTIC CABLE - UNDERGROUND	LF	965

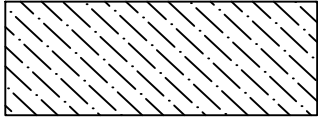

HATCH AREA IS PART OF UG MODOT PERMIT #1

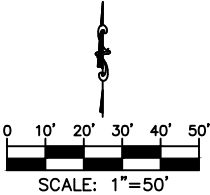

7301 West 133rd Street, Suite 200
Overland Park, KS 66213-4750
TEL 913.381.1170 www.olson.com

PE Stamp & Approval

REV.	NO.	DATE	REVISIONS DESCRIPTION

PROJECT SHEET

SUPPORT SERVICES NORTH RING
PARK HILL SCHOOL DISTRICT

2023

PARKVILLE, MO

drawn by: CAS
checked by: JMC
approved by: ENG
project no.:
drawing no.:


SHEET

4 of 34

DWG: F:\projects\015-1955-d\40-design\AutoCAD\final plans\Network Extension Final 1.dwg USER: smiles
DATE: Jun 01, 2023 3:01pm XREFS: Alignment Sheets NetExt_Base_3 D15-1955_MO_GISMS S-Route Alignment N-Route Alignment D15-1955_NetExt_ROW




SHEET QUANTITIES			
ITEM	ITEM DESCRIPTION	UNITS	QUANTITY
1.	SUPPLY & INSTALL 1-2" HDPE DUCT	LF	699
2.	SUPPLY & INSTALL TRACER WIRE	LF	699
3.	INSTALL 96CT ARMORED FIBER OPTIC CABLE - UNDERGROUND	LF	699

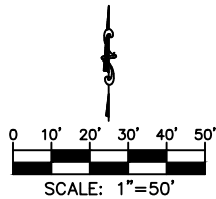

						7301 West 133rd Street, Suite 200 Overland Park, KS 66213-4750		TEL 913.381.1170 www.olsson.com	
PE Stamp & Approval									
		REV. NO.	DATE	REVISIONS DESCRIPTION					
PROJECT SHEET									
				SUPPORT SERVICES NORTH RING PARK HILL SCHOOL DISTRICT					
				2023		REVISIONS			
				PARKVILLE, MO					
drawn by: _____ SPM checked by: _____ JMC approved by: _____ ENG project no.: _____ drawing no.: _____									
SHEET									
5 of 34									

DWG: F:\projects\015-1955-d\40-design\AutoCAD\final plans\Network Extension Final 1.dwg
DATE: Jun 01, 2023 3:02pm XREFS: Alignment Sheets NetExt_Base_3 D15-1955_MO_GISMS S-Route Alignment N-Route Alignment D15-1955_NetExt_ROW

SHEET QUANTITIES			
ITEM	ITEM DESCRIPTION	UNITS	QUANTITY
1.	SUPPLY & INSTALL 1-2" HDPE DUCT	LF	697
2.	SUPPLY & INSTALL TRACER WIRE	LF	697
3.	SUPPLY & INSTALL 24"X36"X36" HANDHOLE	EACH	1
4.	INSTALL 96CT ARMORED FIBER OPTIC CABLE - UNDERGROUND	LF	797

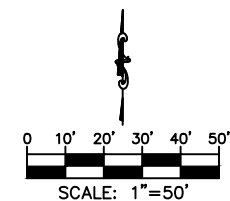

drawn by: _____ SPML checked by: _____ JMC approved by: _____ ENG project no.: _____ drawing no.: _____ SHEET 6 of 34		PROJECT SHEET SUPPORT SERVICES NORTH RING PARK HILL SCHOOL DISTRICT PARKVILLE, MO 2023		REV. NO.	DATE	REVISIONS DESCRIPTION	REVISIONS	
PE Stamp & Approval		olsson 7301 West 133rd Street, Suite 200 Overland Park, KS 66213-4790 TEL 913.381.1170 www.olsson.com						

DWG: F:\projects\015-1955-\40-design\AutoCAD\final plans\Sheets\TLOM\Final Plans Network Extension Final 1.dwg USER: smiles


DATE: Jun 01, 2023 3:02pm XREFS: Alignment Sheets NetExt_Base_3 D15-1955_MO_GISMS S-Route Alignment N-Route Alignment D15-1955_NetExt_ROW



SHEET QUANTITIES			
ITEM	ITEM DESCRIPTION	UNITS	QUANTITY
1.	SUPPLY & INSTALL 1-2" HDPE DUCT	LF	697
2.	SUPPLY & INSTALL TRACER WIRE	LF	697
3.	SUPPLY & INSTALL 24"X36"X36" HANDHOLE	EACH	1
4.	INSTALL 96CT ARMORED FIBER OPTIC CABLE - UNDERGROUND	LF	797



Know what's below.
Call before you dig.

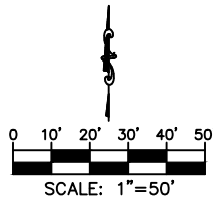


MATCH TO SHEET 6

drawn by: _____ SPM checked by: _____ JMC approved by: _____ ENG project no.: _____ drawing no.: _____	PROJECT SHEET		REV. NO.	DATE	REVISIONS DESCRIPTION
	SUPPORT SERVICES NORTH RING PARK HILL SCHOOL DISTRICT				
	PARKVILLE, MO	2023			REVISIONS
SHEET					
7 of 34					

olsson


7301 West 133rd Street, Suite 200
Overland Park, KS 66213-4750
TEL 913.381.1170 www.dlsson.com

USER: smiles
segment

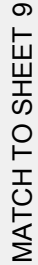

SHEET QUANTITIES

Know what's **below**.
Call before you dig.

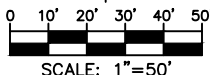

MATCH TO SHEET 7

PROJECT SHEET

SUPPORT SERVICES NORTH RING
PARK HILL SCHOOL DISTRICT

PARKVILLE, MO

REV.
NO.

REVISIONS

PE Stamp & Approval

olson

7301 West 133rd Street, Suite 200
Overland Park, KS 66213-4750
TEL 913.381.1170 www.dlsson.com


DWG: F:\projects\015-1955-d\40-design\AutoCAD\final plans\Network Extension Final 1.dwg USER: smiles
DATE: Jun 01, 2023 3:02pm XREFs: Alignment Sheets NetExt_Base_3 D15-1955_MO_GISMS S-Route Alignment N-Route Alignment D15-1955_NetExt_ROW



MATCH TO SHEET 10

MATCH TO SHEET 8

SHEET QUANTITIES			
ITEM	ITEM DESCRIPTION	UNITS	QUANTITY
1.	SUPPLY & INSTALL 1-2" HDPE DUCT	LF	698
2.	SUPPLY & INSTALL TRACER WIRE	LF	698
3.	INSTALL 96CT ARMORED FIBER OPTIC CABLE - UNDERGROUND	LF	698

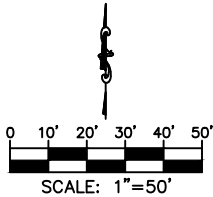

PROJECT SHEET

SUPPORT SERVICES NORTH RING
PARK HILL SCHOOL DISTRICT

PARKVILLE, MO

2023

REVISIONS

REV. NO.	DATE	REVISIONS DESCRIPTION

PE Stamp & Approval

olsson

7301 West 133rd Street, Suite 200
Overland Park, KS 66213-4760
TEL 913.381.1170
www.olsson.com

drawn by: SPM

checked by: JMC

approved by: ENG

project no.:

drawing no.:

SHEET

9 of 34


DWG: F:\projects\015-1955-d\40-design\AutoCAD\final plans\Network Extension Final 1.dwg USER: smiles D15-1955_NetExt_ROW
DATE: Jun 01, 2023 3:02pm XREFs: Alignment Sheets NetExt_Base_3 D15-1955_MO_GISMS S-Route Alignment N-Route Alignment

MATCH TO SHEET 11



MATCH TO SHEET 9

SHEET QUANTITIES			
ITEM	ITEM DESCRIPTION	UNITS	QUANTITY
1.	SUPPLY & INSTALL 1-2" HDPE DUCT	LF	726
2.	SUPPLY & INSTALL TRACER WIRE	LF	726
3.	SUPPLY & INSTALL 24"X36"X36" HANDHOLE	EACH	1
4.	INSTALL 96CT ARMORED FIBER OPTIC CABLE - UNDERGROUND	LF	826

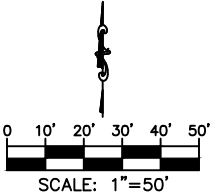

olsson

7301 West 133rd Street, Suite 200
Overland Park, KS 66213-4750
TEL 913.381.1170 www.olsson.com

PE Stamp & Approval

REV. NO.	DATE	REVISIONS DESCRIPTION

PROJECT SHEET

SUPPORT SERVICES NORTH RING
PARK HILL SCHOOL DISTRICT

PARKVILLE, MO

2023


REVISIONS

drawn by: SPM
checked by: JMC
approved by: ENG
project no.:
drawing no.:

SHEET
10 of 34


DWG:	F:\projects\015-1955-d\40-design\AutoCAD\Final Plans\Network Extension Final 1.dwg	USER:	smiles
DATE:	Jun 01, 2023 3:02pm	XREFS:	D15-1955_MO_GISMS NetExt_Base_3 Alignment Sheets S-Route Alignment N-Route Alignment
			D15-1955_NetExt_ROW

SHEET QUANTITIES			
ITEM	ITEM DESCRIPTION	UNITS	QUANTITY
1.	SUPPLY & INSTALL 1-2" HDPE DUCT	LF	815
2.	SUPPLY & INSTALL TRACER WIRE	LF	815
3.	SUPPLY & INSTALL 24"X36"X36" HANDHOLE	EACH	1
4.	INSTALL 96CT ARMORED FIBER OPTIC CABLE - UNDERGROUND	LF	915

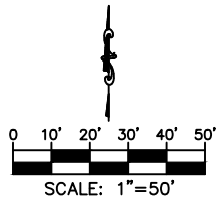
[illegible]




SHEET QUANTITIES			
ITEM	ITEM DESCRIPTION	UNITS	QUANTITY
1.	SUPPLY & INSTALL 1-2" HDPE DUCT	LF	558
2.	SUPPLY & INSTALL TRACER WIRE	LF	558
3.	INSTALL 96CT ARMORED FIBER OPTIC CABLE - UNDERGROUND	LF	558

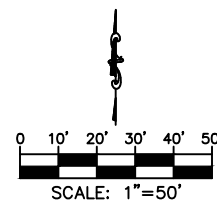

DWG: F:\projects\015-1955-d\40-design\AutoCAD\final plans\Sheets\TLCM\Final Plans\Network Extension Final 2.dwg USER: smiles
DATE: Jun 01, 2023 3:02pm XREFS: Alignment Sheets NetExt_Base_1 D15-1955_MO_GISMS N-Route Alignment S-Route Alignment NetExt_Base_2 D15-1955_NetExt_ROW

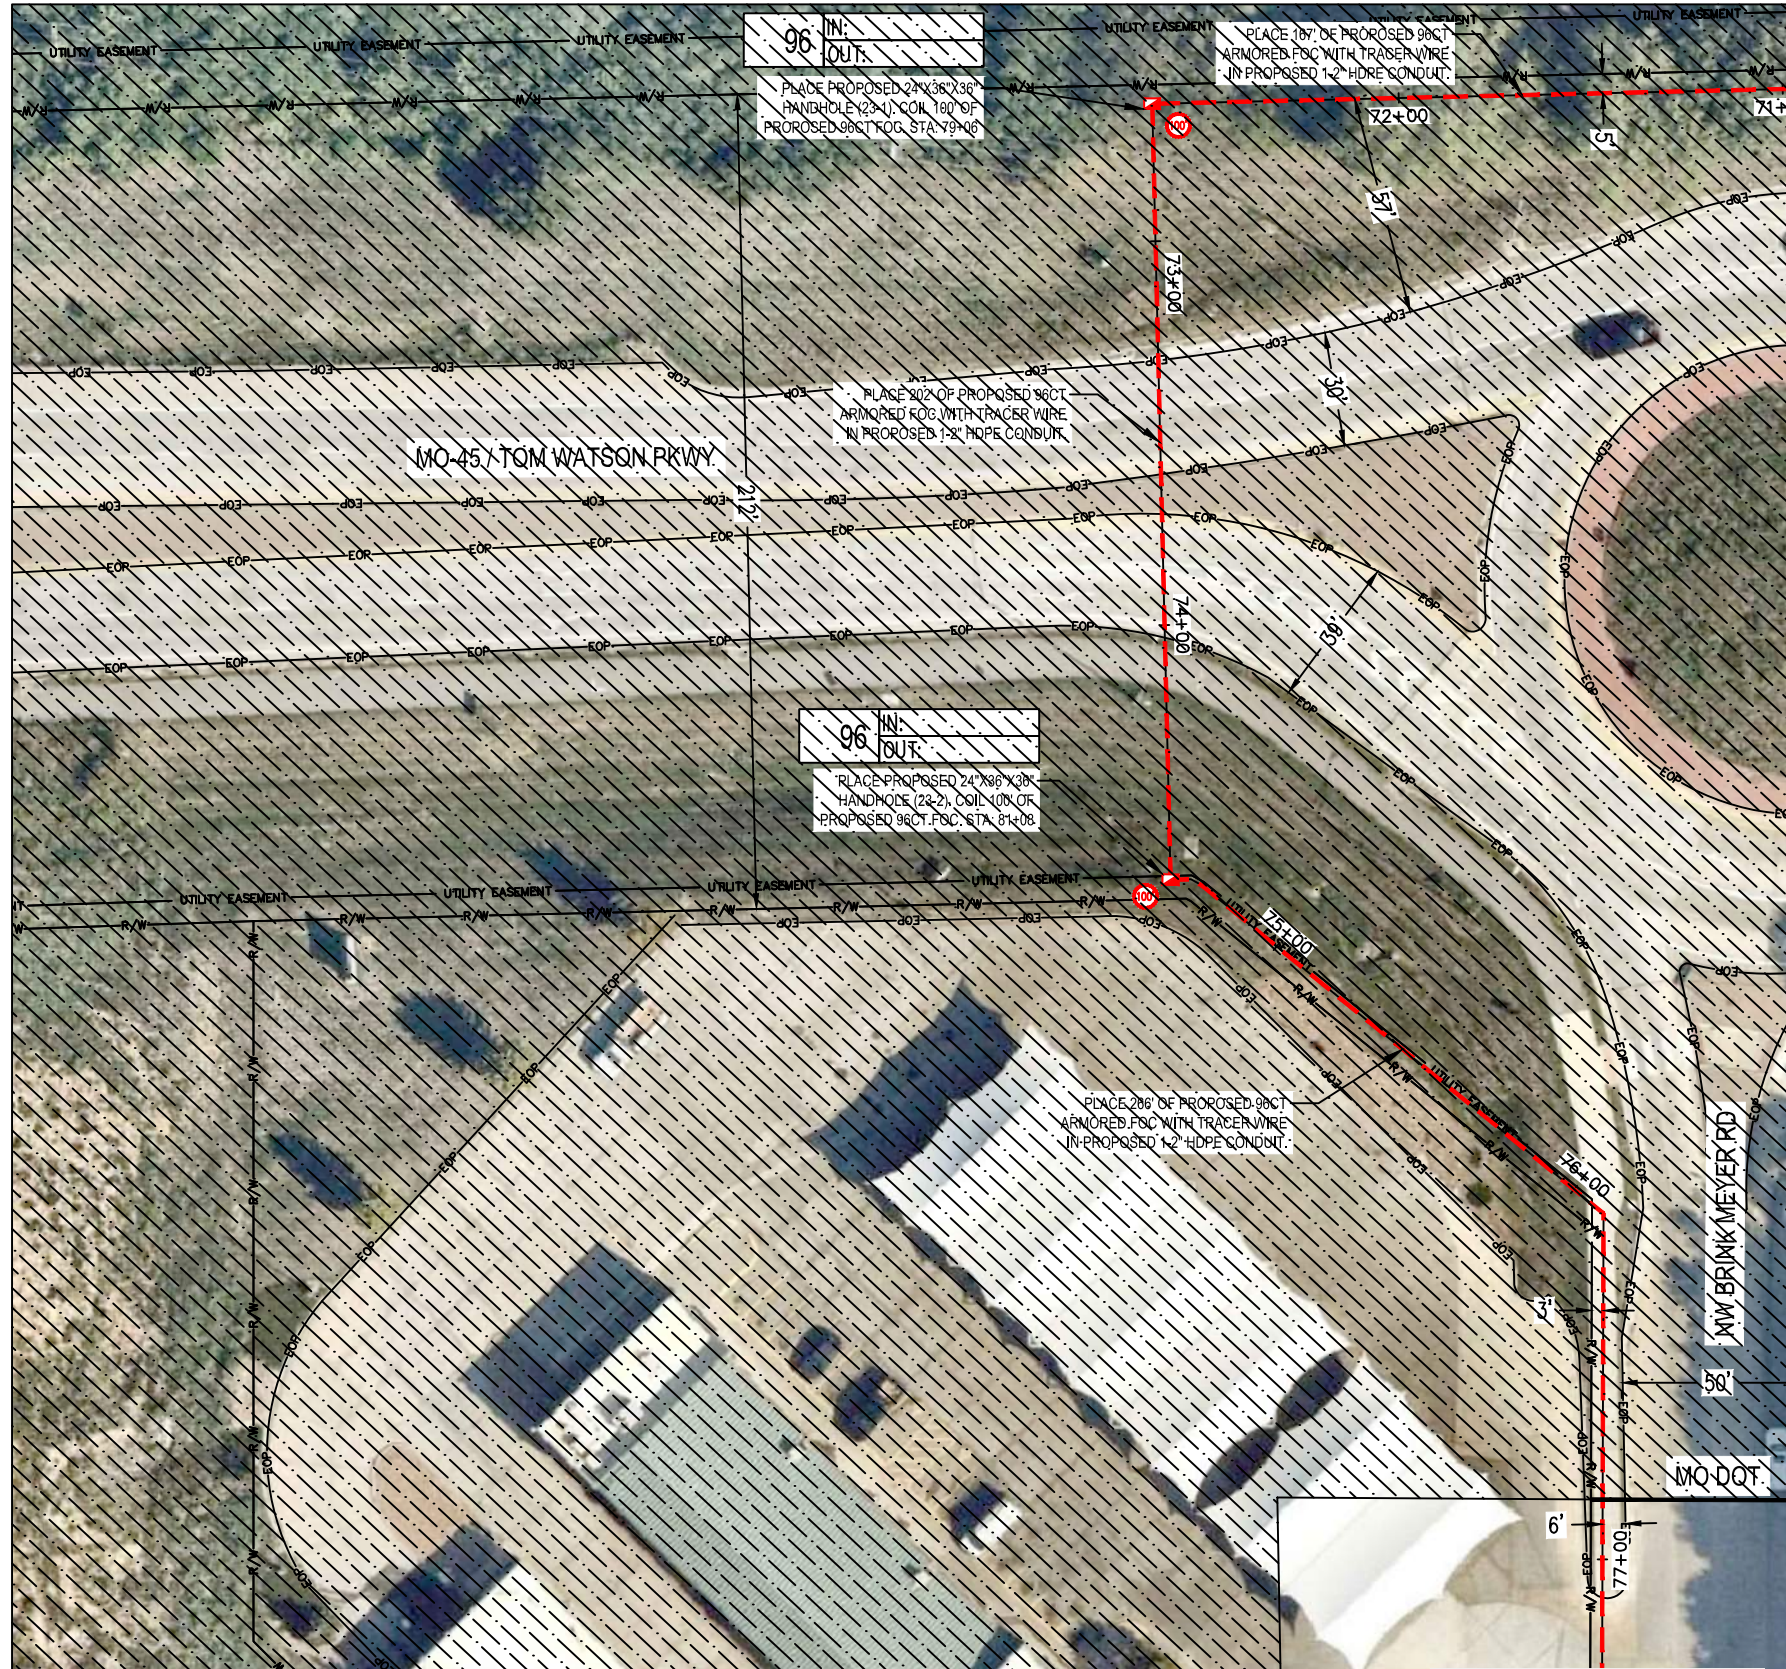


SHEET QUANTITIES			
ITEM	ITEM DESCRIPTION	UNITS	QUANTITY
1.	SUPPLY & INSTALL 1-2" HDPE DUCT	LF	635
2.	SUPPLY & INSTALL TRACER WIRE	LF	635
3.	SUPPLY & INSTALL 24"X36"X36" HANDHOLE	EACH	2
4.	INSTALL 96CT ARMORED FIBER OPTIC CABLE - UNDERGROUND	LF	835

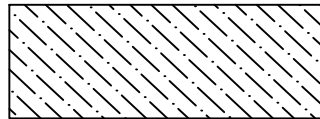

HATCH AREA IS PART OF UG MODOT PERMIT



Know what's **below**.
Call before you dig.

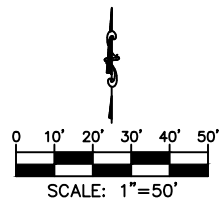

olsson

7301 West 133rd Street, Suite 200
Overland Park, KS 66213-4750
TEL 913.381.1170 www.dlsson.com

PE Stamp & Approval

[illegible]

REVISIONS

PROJECT SHEET


SUPPORT SERVICES NORTH RING
PARK HILL SCHOOL DISTRICT

PARKVILLE, MO

2023

drawn by: CAS
checked by: JMC
approved by: ENG
project no.: _____
drawing no.: _____


SHEET
23 of 34

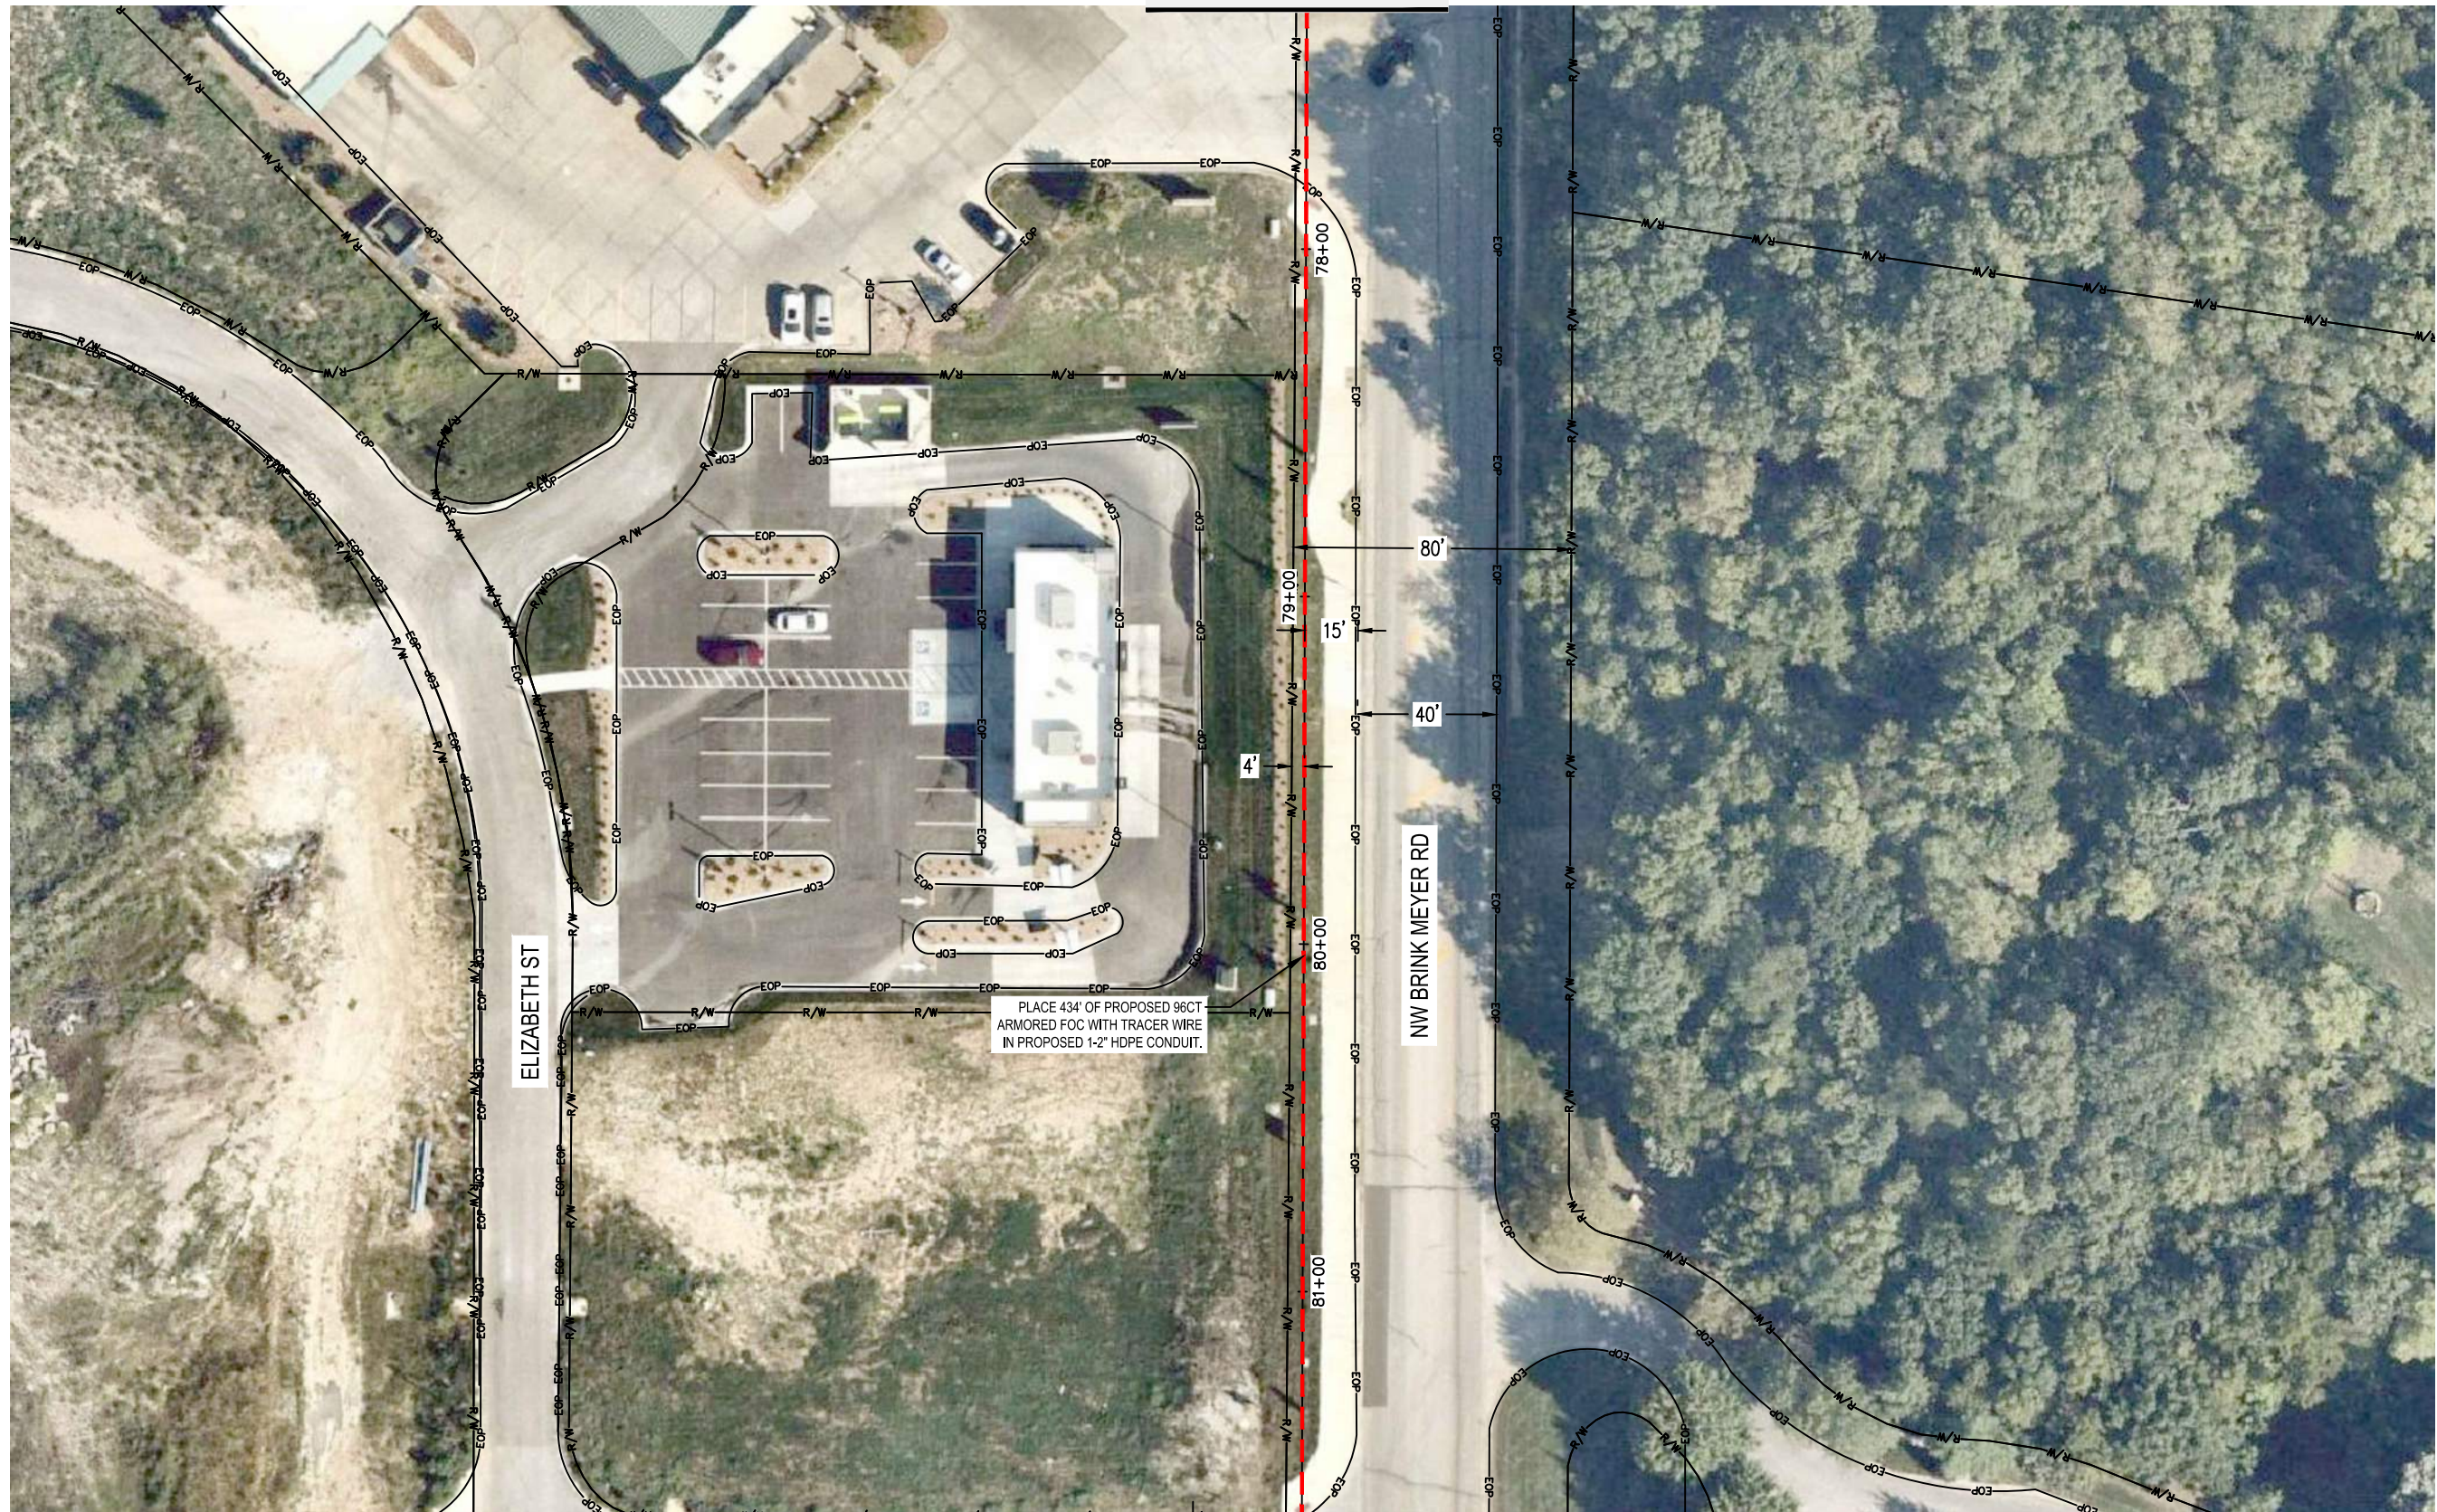



SHEET QUANTITIES			
ITEM	ITEM DESCRIPTION	UNITS	QUANTITY
1.	SUPPLY & INSTALL 1-2" HDPE DUCT	LF	434
2.	SUPPLY & INSTALL TRACER WIRE	LF	434
3.	INSTALL 96CT ARMORED FIBER OPTIC CABLE - UNDERGROUND	LF	434



Know what's below.
Call before you dig.

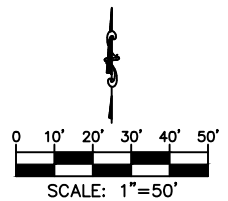

SHEET QUANTITIES			
ITEM	ITEM DESCRIPTION	UNITS	QUANTITY
1.	SUPPLY & INSTALL 1-2" HDPE DUCT	LF	434
2.	SUPPLY & INSTALL TRACER WIRE	LF	434
3.	INSTALL 96CT ARMORED FIBER OPTIC CABLE - UNDERGROUND	LF	434

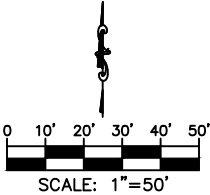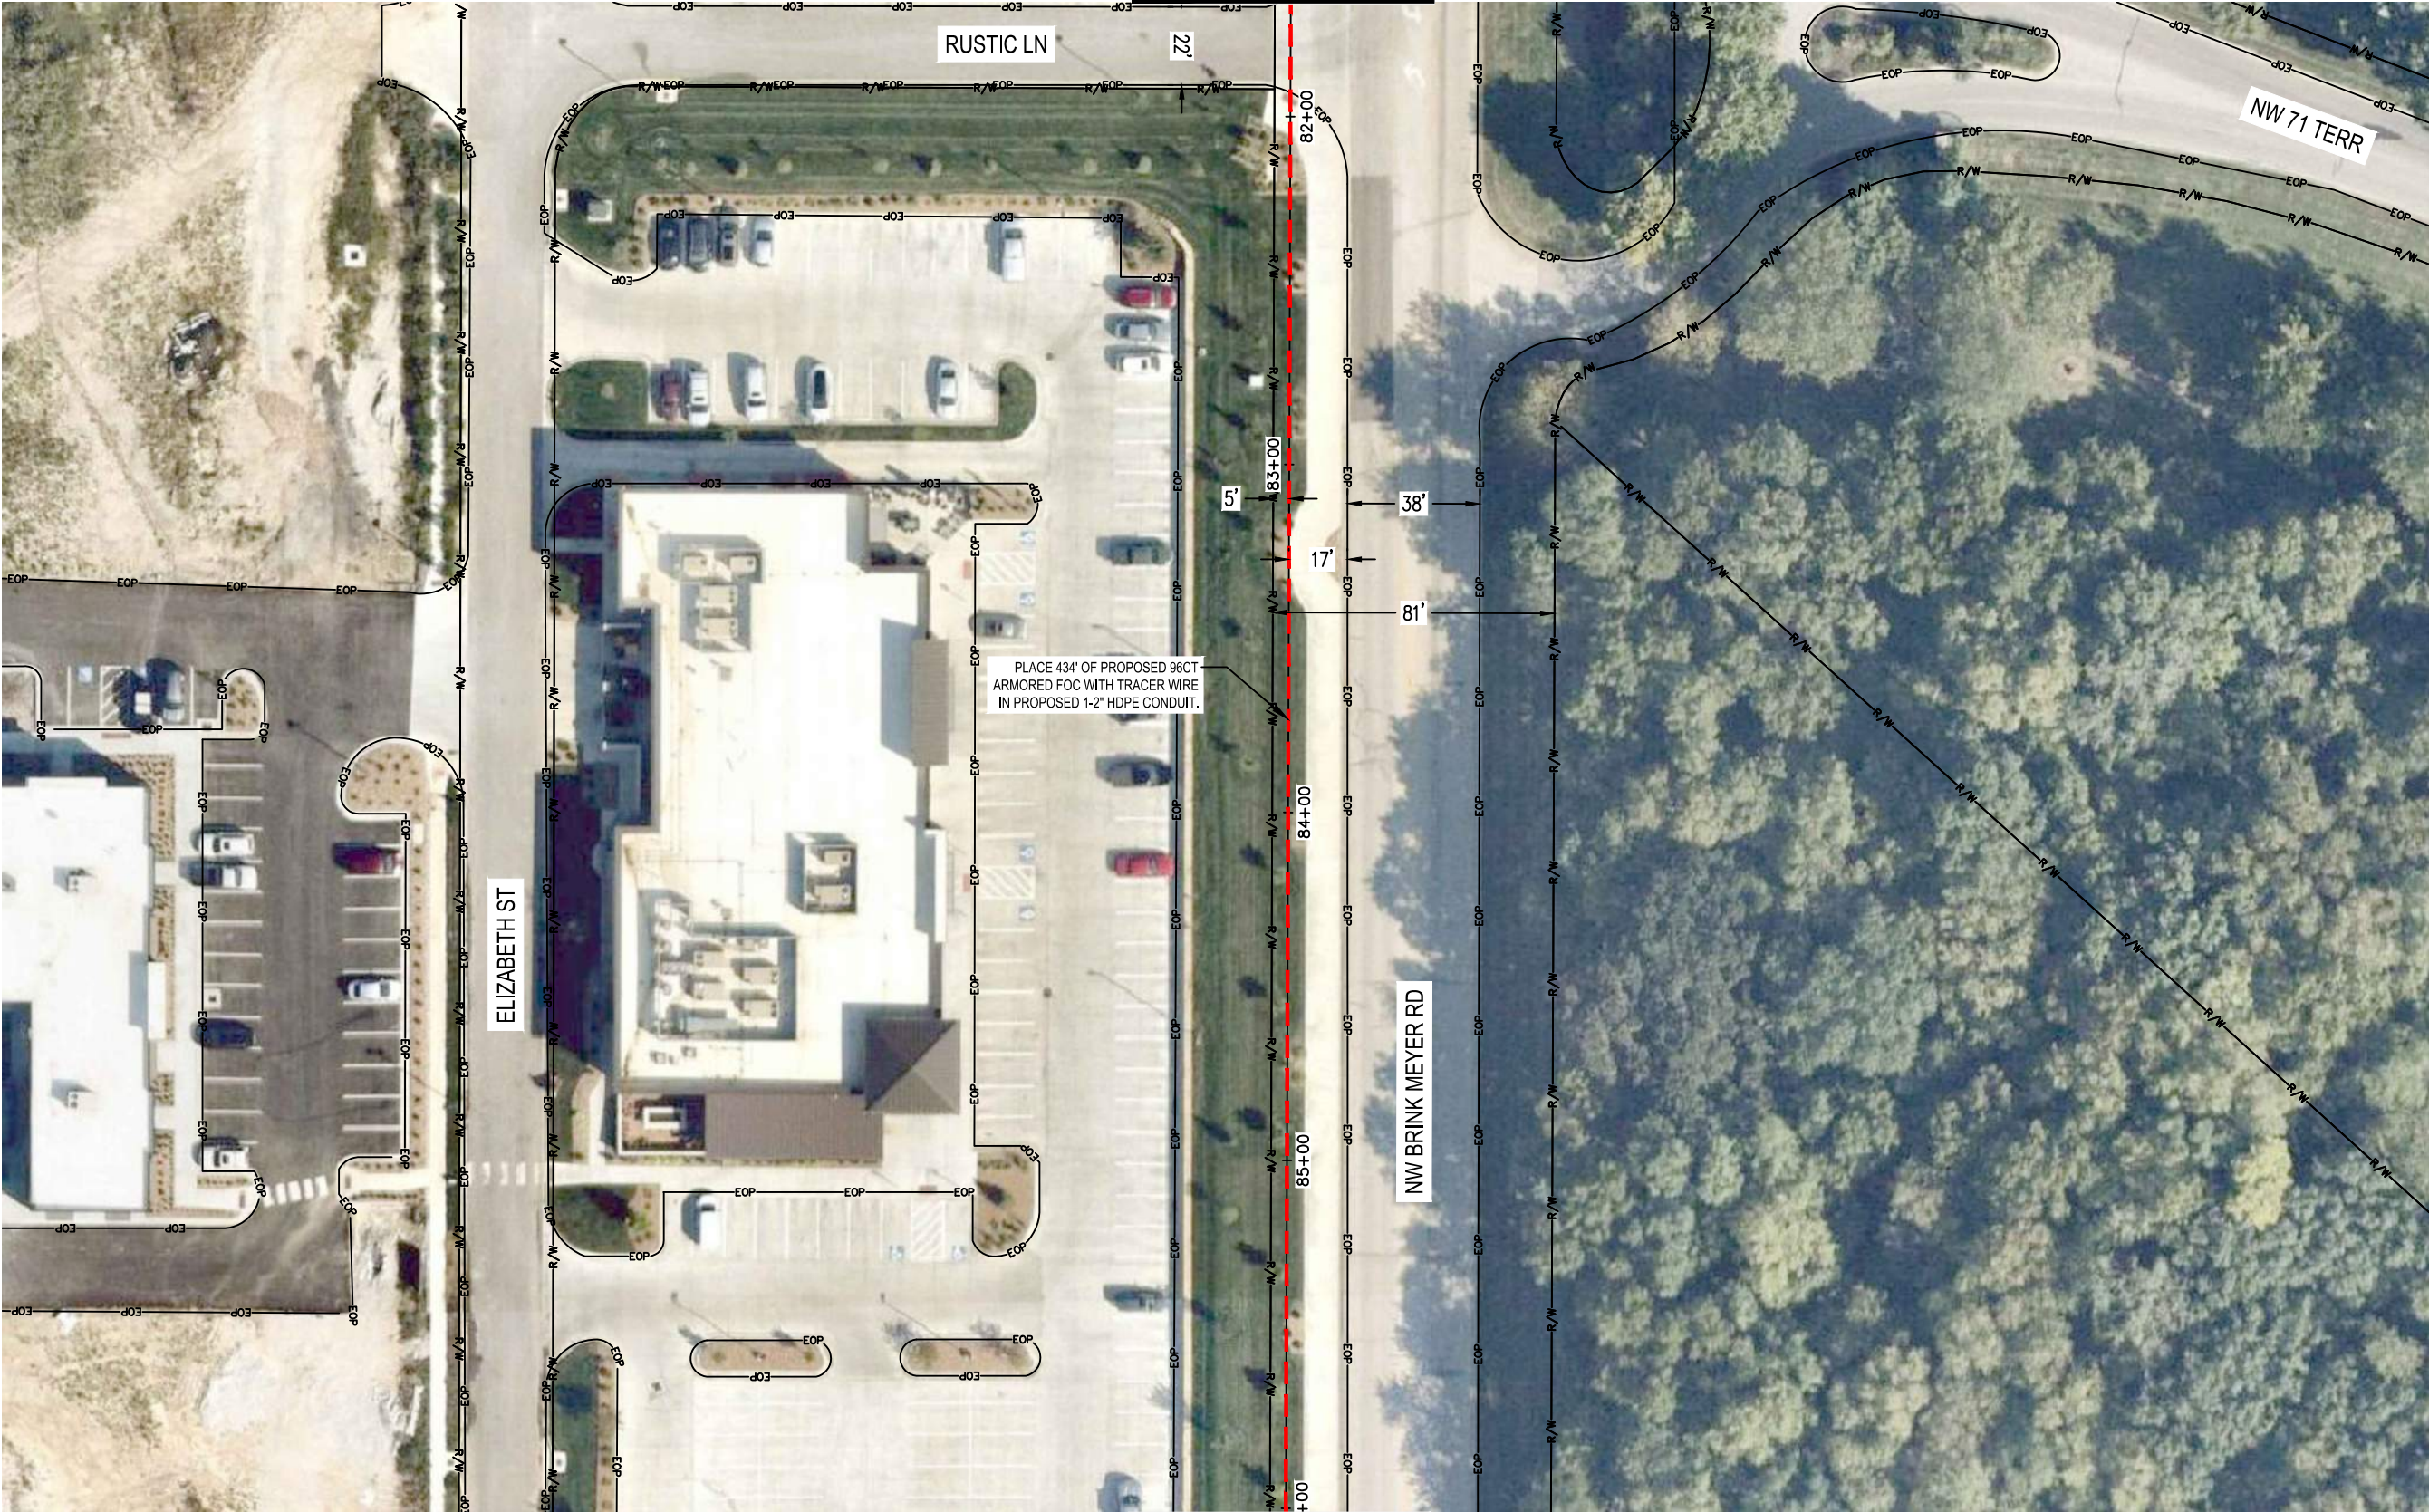


PROJECT SHEET		REV.	DATE	REVISIONS DESCRIPTION	
		NO.			
SUPPORT SERVICES NORTH RING PARK HILL SCHOOL DISTRICT					
PARKVILLE, MO		2023		REVISIONS	

olsson

7301 West 133rd Street, Suite 200
Overland Park, KS 66213-4750 TEL 913.381.1170 www.olson.com


PE Stamp & Approval

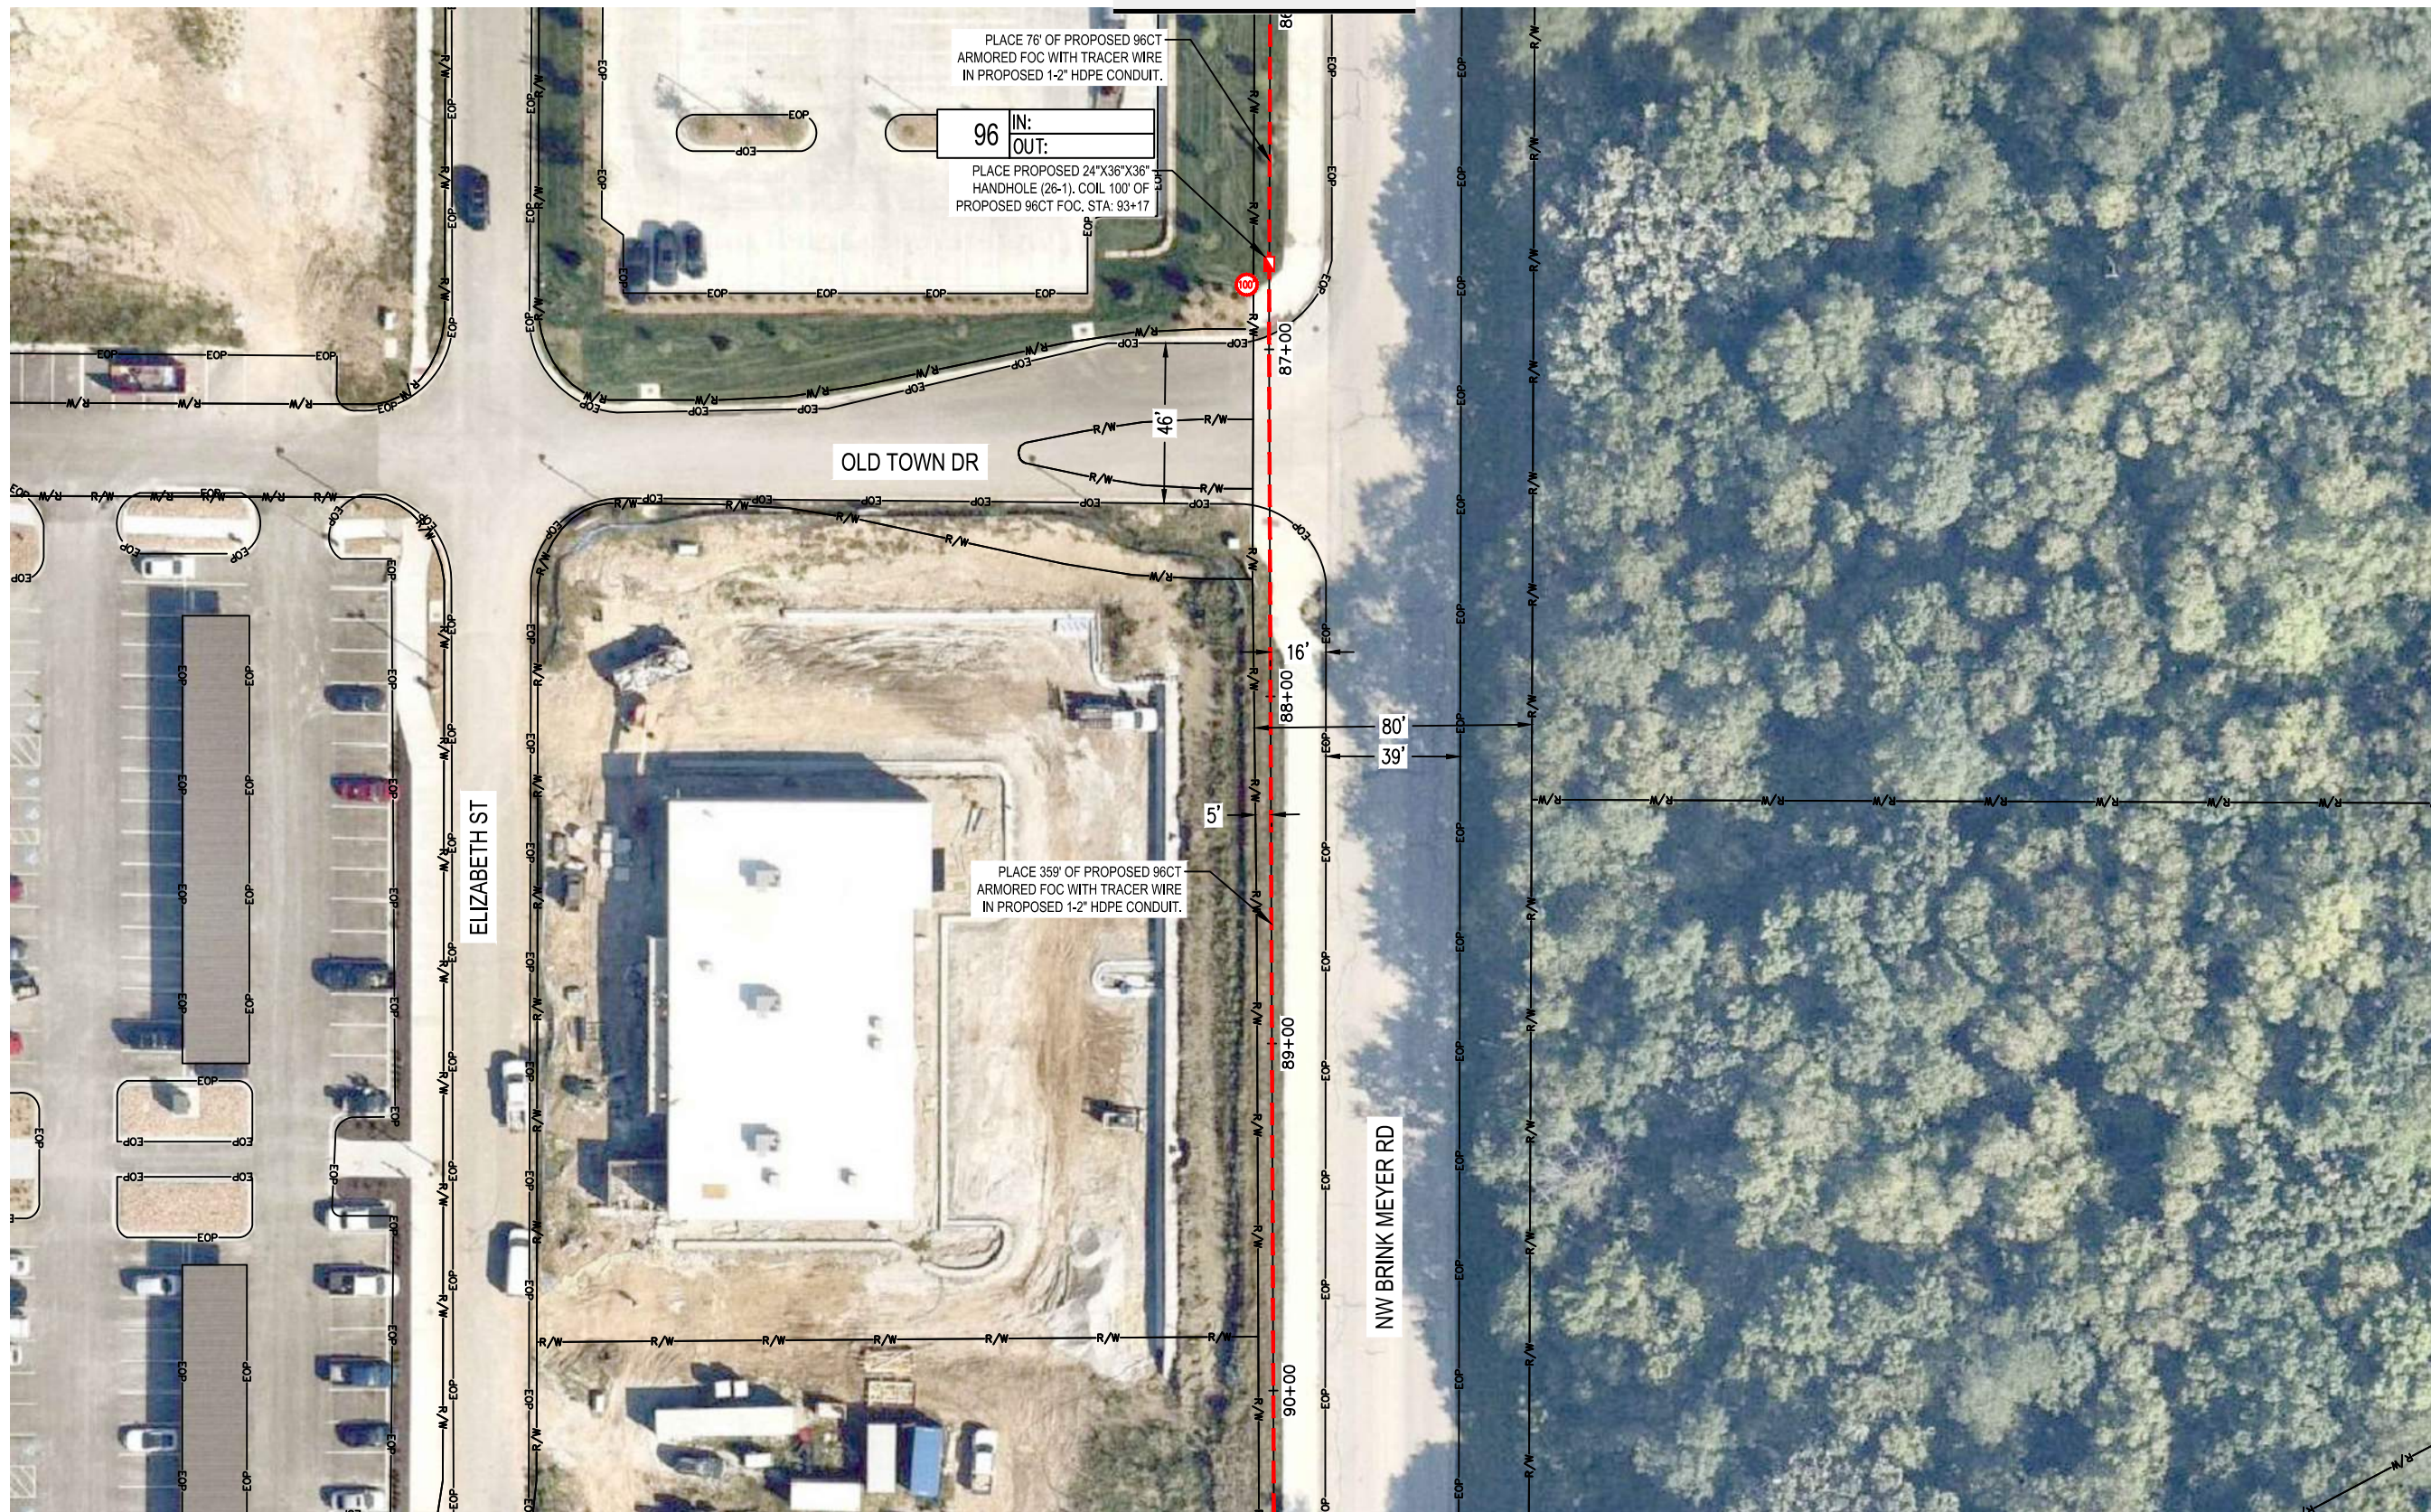

SHEET QUANTITIES			
ITEM	ITEM DESCRIPTION	UNITS	QUANTITY
1.	SUPPLY & INSTALL 1.2" HDPE DUCT	LF	435
2.	SUPPLY & INSTALL TRACER WIRE	LF	435
3.	SUPPLY & INSTALL 24"X36"X36" HANDHOLE	EACH	1
4.	INSTALL 96CT ARMORED FIBER OPTIC CABLE - UNDERGROUND	LF	535



Know what's **below**.
Call before you dig.

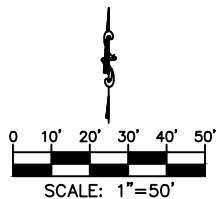[illegible]

PROJECT SHEET	
SUPPORT SERVICES NORTH RING PARK HILL SCHOOL DISTRICT	
PARKVILLE, MO	2023

drawn by: CAS
checked by: JMC
approved by: ENG
project no.: _____
drawing no.: _____


DWG: F:\projects\015-1955-d\40-design\AutoCAD\final plans\Sheets\TLCM\Final Plans\Network Extension Final 2.dwg USER: smiles
DATE: Jun 01, 2023 3:03pm XREFS: Alignment Sheets NetExt_Base_1 D15-1955_MO_GISMS N-Route Alignment S-Route Alignment NetExt_Base_2 D15-1955_NetExt_ROW



SHEET QUANTITIES			
ITEM	ITEM DESCRIPTION	UNITS	QUANTITY
1.	SUPPLY & INSTALL 1-2" HDPE DUCT	LF	436
2.	SUPPLY & INSTALL TRACER WIRE	LF	436
3.	INSTALL 96CT ARMORED FIBER OPTIC CABLE - UNDERGROUND	LF	436

MATCH TO SHEET 28


MATCH TO SHEET 26

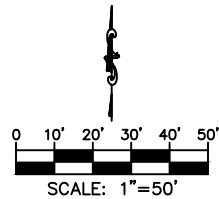


PROJECT SHEET	REV. NO.	DATE	REVISIONS DESCRIPTION
SUPPORT SERVICES NORTH RING PARK HILL SCHOOL DISTRICT			
PARKVILLE, MO	2023	REVISIONS	
drawn by: _____ CAS checked by: _____ JMC approved by: _____ ENG project no.: _____ drawing no.: _____			
SHEET 27 of 34			

olsson

7301 West 133rd Street, Suite 200
Overland Park, KS 66213-4750
TEL 913.351.1170 www.olsson.com

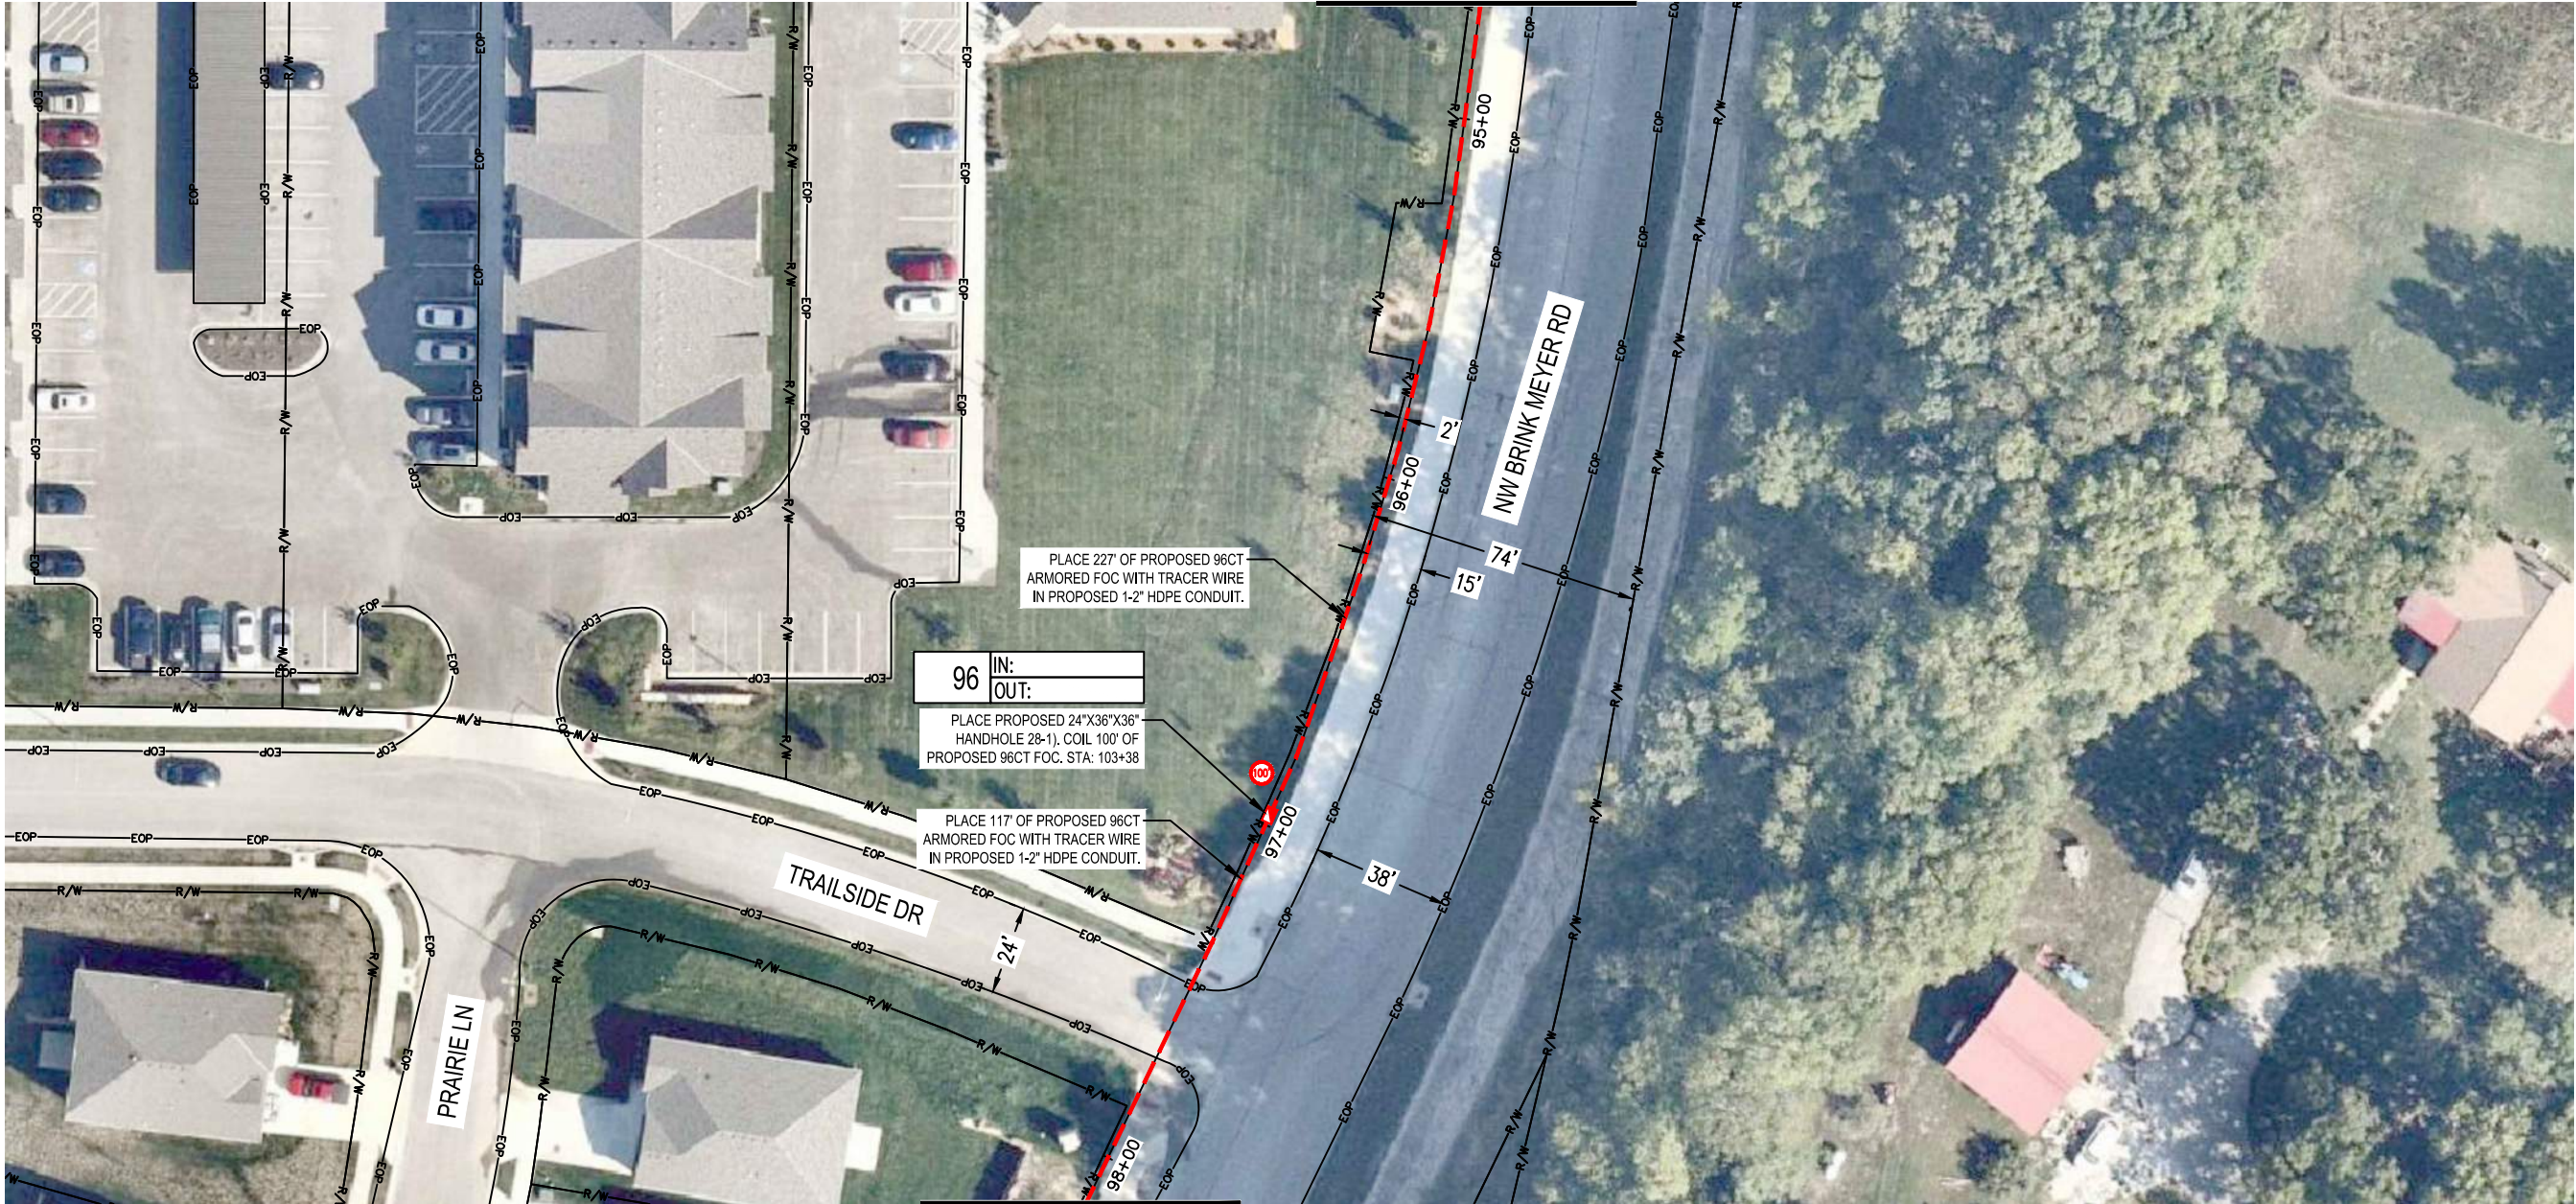

SHEET QUANTITIES			
ITEM	ITEM DESCRIPTION	UNITS	QUANTITY
1.	SUPPLY & INSTALL 1-2" HDPE DUCT	LF	344
2.	SUPPLY & INSTALL TRACER WIRE	LF	344
3.	SUPPLY & INSTALL 24"x36"x36" HANDHOLE	EACH	1
4.	INSTALL 96CT ARMORED FIBER OPTIC CABLE - UNDERGROUND	LF	444

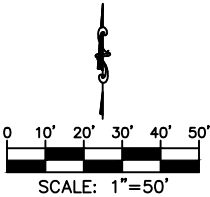

PROJECT SHEET

SUPPORT SERVICES NORTH RING
PARK HILL SCHOOL DISTRICT

28 of 34

2023

PARKVILLE, MO

REV. NO.

DATE

REVISONS DESCRIPTION

REVISONS


PE Stamp & Approval

olsson

7301 West 133rd Street, Suite 200
Overland Park, KS 66213-4750 TEL 913.381.1170 www.olsson.com



SHEET QUANTITIES			
ITEM	ITEM DESCRIPTION	UNITS	QUANTITY
1.	SUPPLY & INSTALL 1-2" HDPE DUCT	LF	350
2.	SUPPLY & INSTALL TRACER WIRE	LF	350
3.	INSTALL 96CT ARMORED FIBER OPTIC CABLE - UNDERGROUND	LF	350

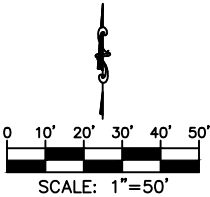

PROJECT SHEET

SUPPORT SERVICES NORTH RING
PARK HILL SCHOOL DISTRICT

PARKVILLE, MO

2023

REV. NO.

DATE

REVIEWS DESCRIPTION


29 of 34

SHEET

olsson

7301 West 133rd Street, Suite 200
Overland Park, KS 66213-4760
TEL 913.381.1170 www.olsson.com

USER: smiles
gnment S

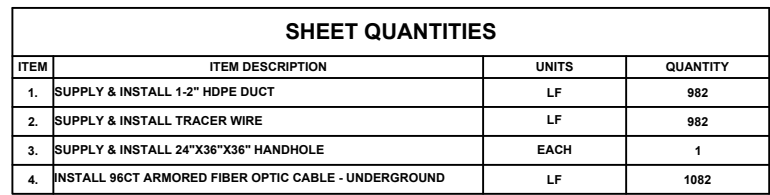

DWG: F:\projects\015-1955-d\40-design\AutoCAD\final plans\Sheets\TLCN\Final Plans\Network Extension Final 2.dwg USER: smiles
DATE: Jun 01, 2023 3:03pm XREFS: Alignment Sheets NetExt_Base_1 D15-1955_MO_GISMS N-Route Alignment S-Route Alignment NetExt_Base_2 D15-1955_NetExt_ROW

USER: smiles

Final 2.dwg
N-Route

meets\TLCM\Final
NetExt_Base_1

-1955-d
3: 03pm


DWG: _____
DATE: _____

D15-1955_NetExt_ROW

NetExt_Base_2

S-Route Alignment

2.dwg USER: s
-Route Alignment

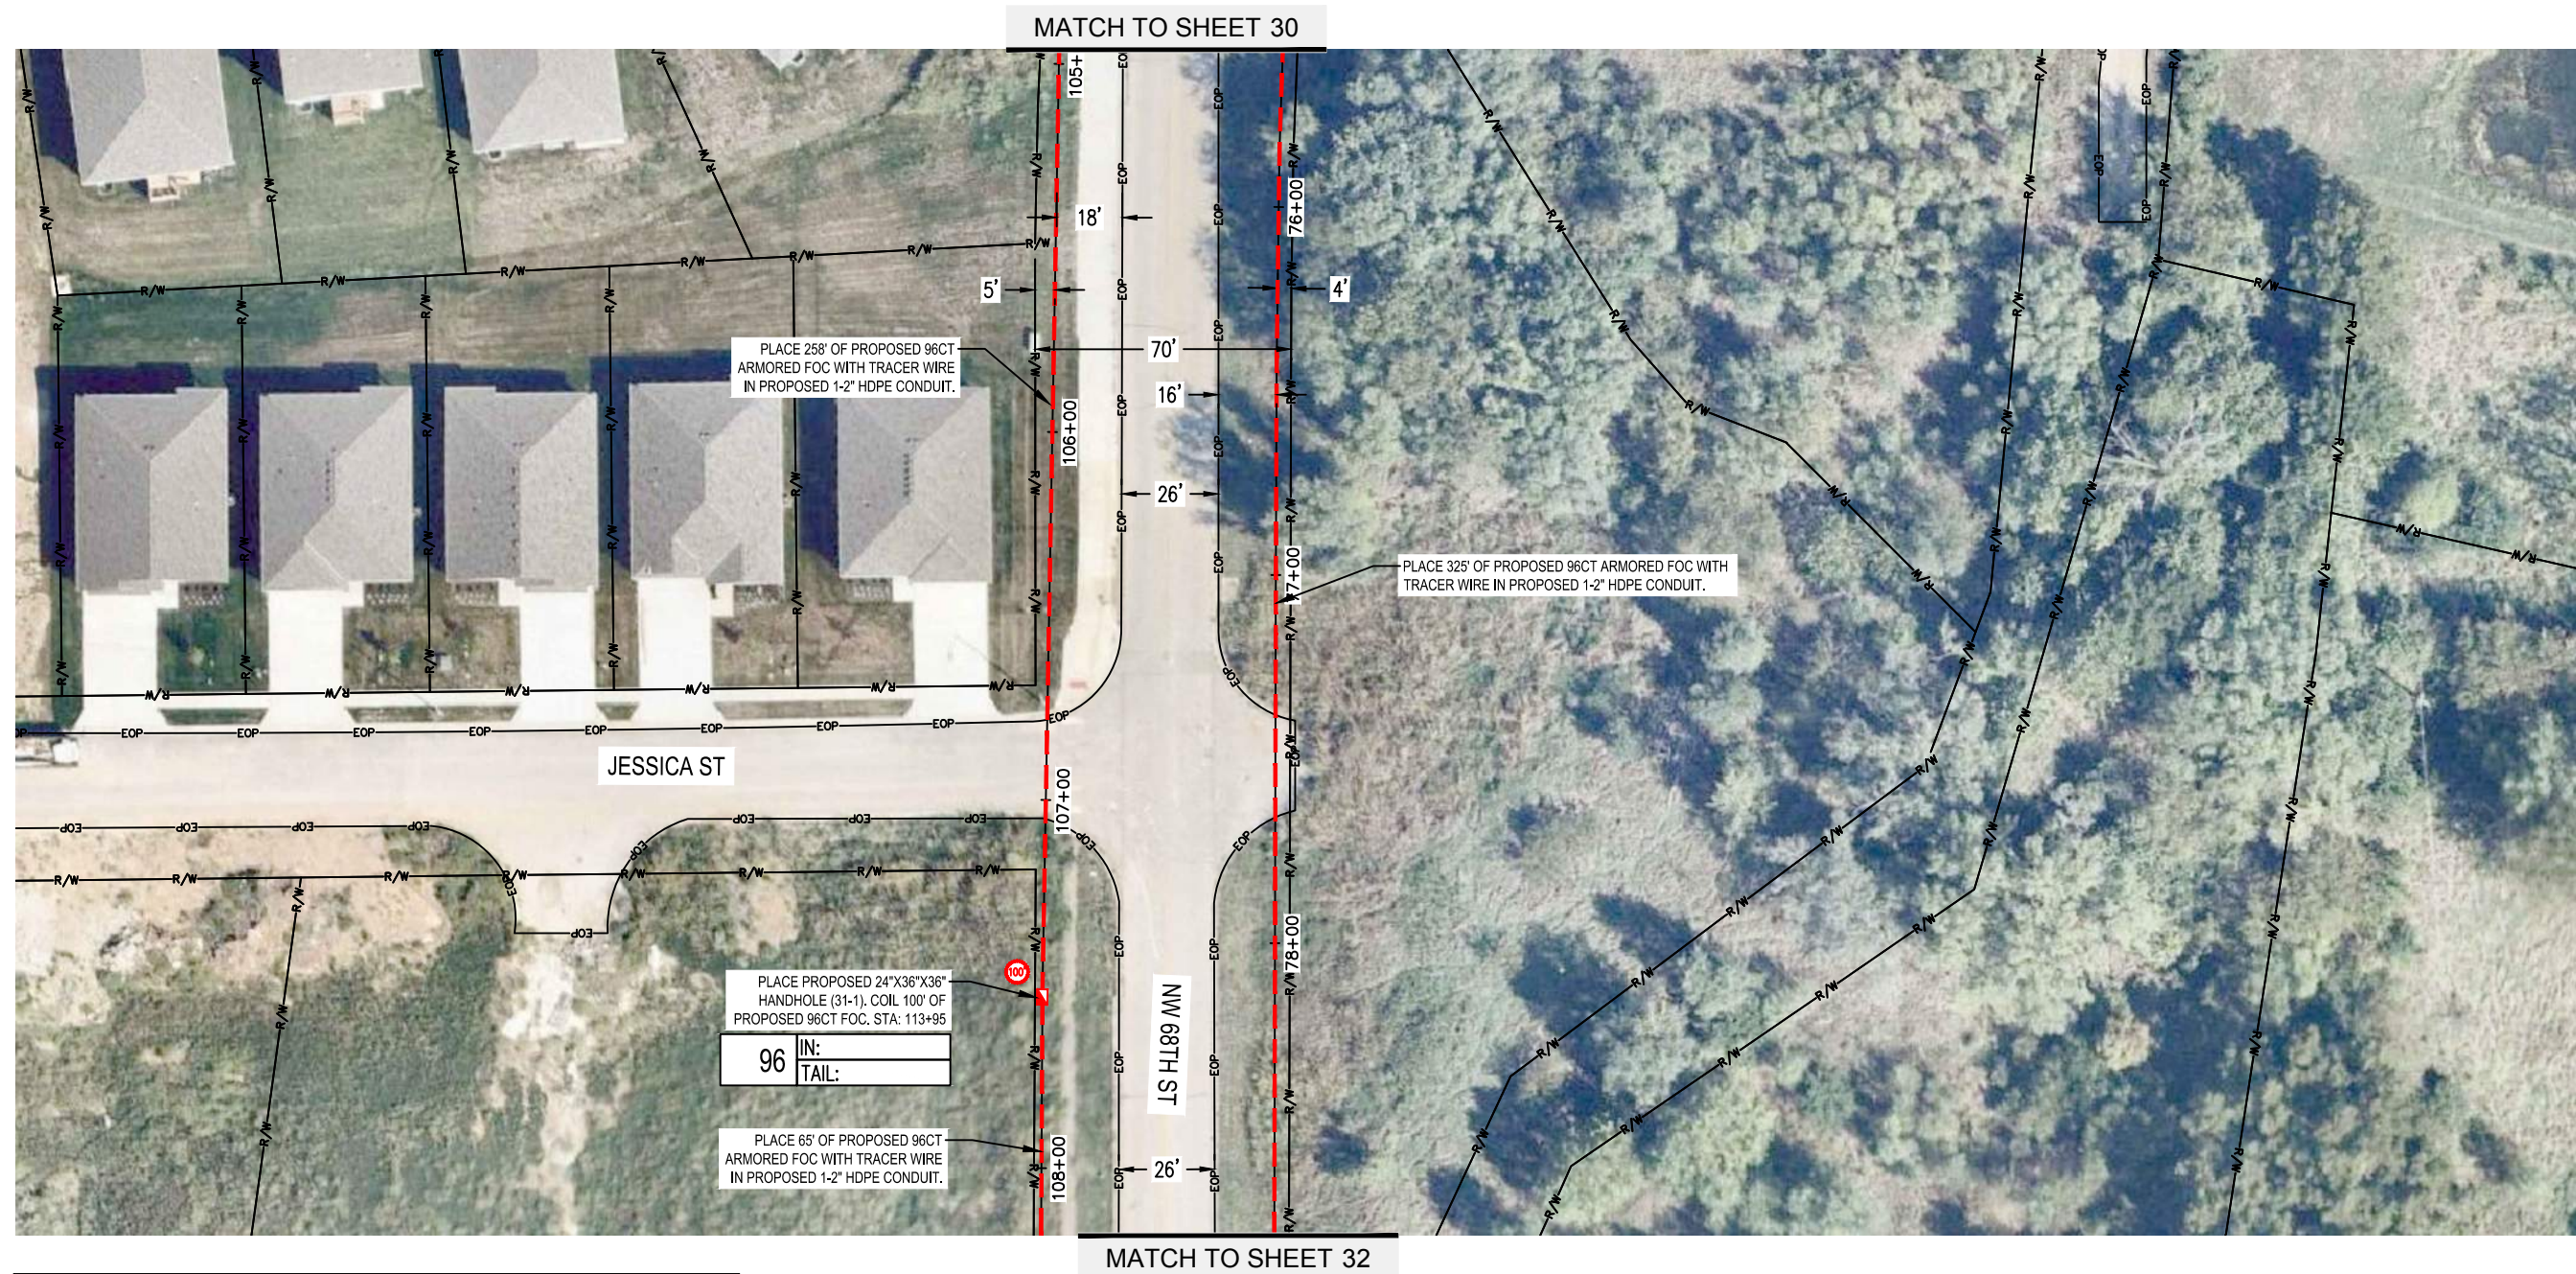


SHEET QUANTITIES			
ITEM	ITEM DESCRIPTION	UNITS	QUANTITY
1.	SUPPLY & INSTALL 1-2" HDPE DUCT	LF	648
2.	SUPPLY & INSTALL TRACER WIRE	LF	648
3.	SUPPLY & INSTALL 24"X36"X36" HANDHOLE	EACH	1
4.	INSTALL 96CT ARMORED FIBER OPTIC CABLE - UNDERGROUND	LF	748

MATCH TO SHEET 32



Know what's **below**.
Call before you dig.

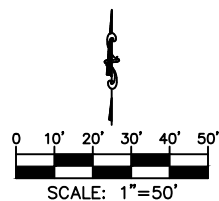

SCALE: 1"=50'

olsson

7301 West 133rd Street, Suite 200
Overland Park, KS 66213-4750
TEL 913.381.1170 www.dlsson.com

TEL 913.381.1170

www.olsson.com

PE Stamp & Approval

[illegible]

PROJECT SHEET

SUPPORT SERVICES NORTH RING
PARK HILL SCHOOL DISTRICT

PARK HILL SCHOOL DISTRICT

PARKVILLE.

2023

drawn by: CAS
checked by: JMC
approved by: ENG
project no.: _____
drawing no.: _____

approved by: _____ ENG



approved by: _____ ENG

project no.: _____
drawing no.: _____

SHEET

31 of 34

SHEET QUANTITIES			
ITEM	ITEM DESCRIPTION	UNITS	QUANTITY
1.	SUPPLY & INSTALL 1-2" HDPE DUCT	LF	593
2.	SUPPLY & INSTALL TRACER WIRE	LF	593
3.	SUPPLY & INSTALL 24"X36"X36" HANDHOLE	EACH	2
4.	INSTALL 96CT ARMORED FIBER OPTIC CABLE - UNDERGROUND	LF	793

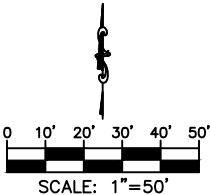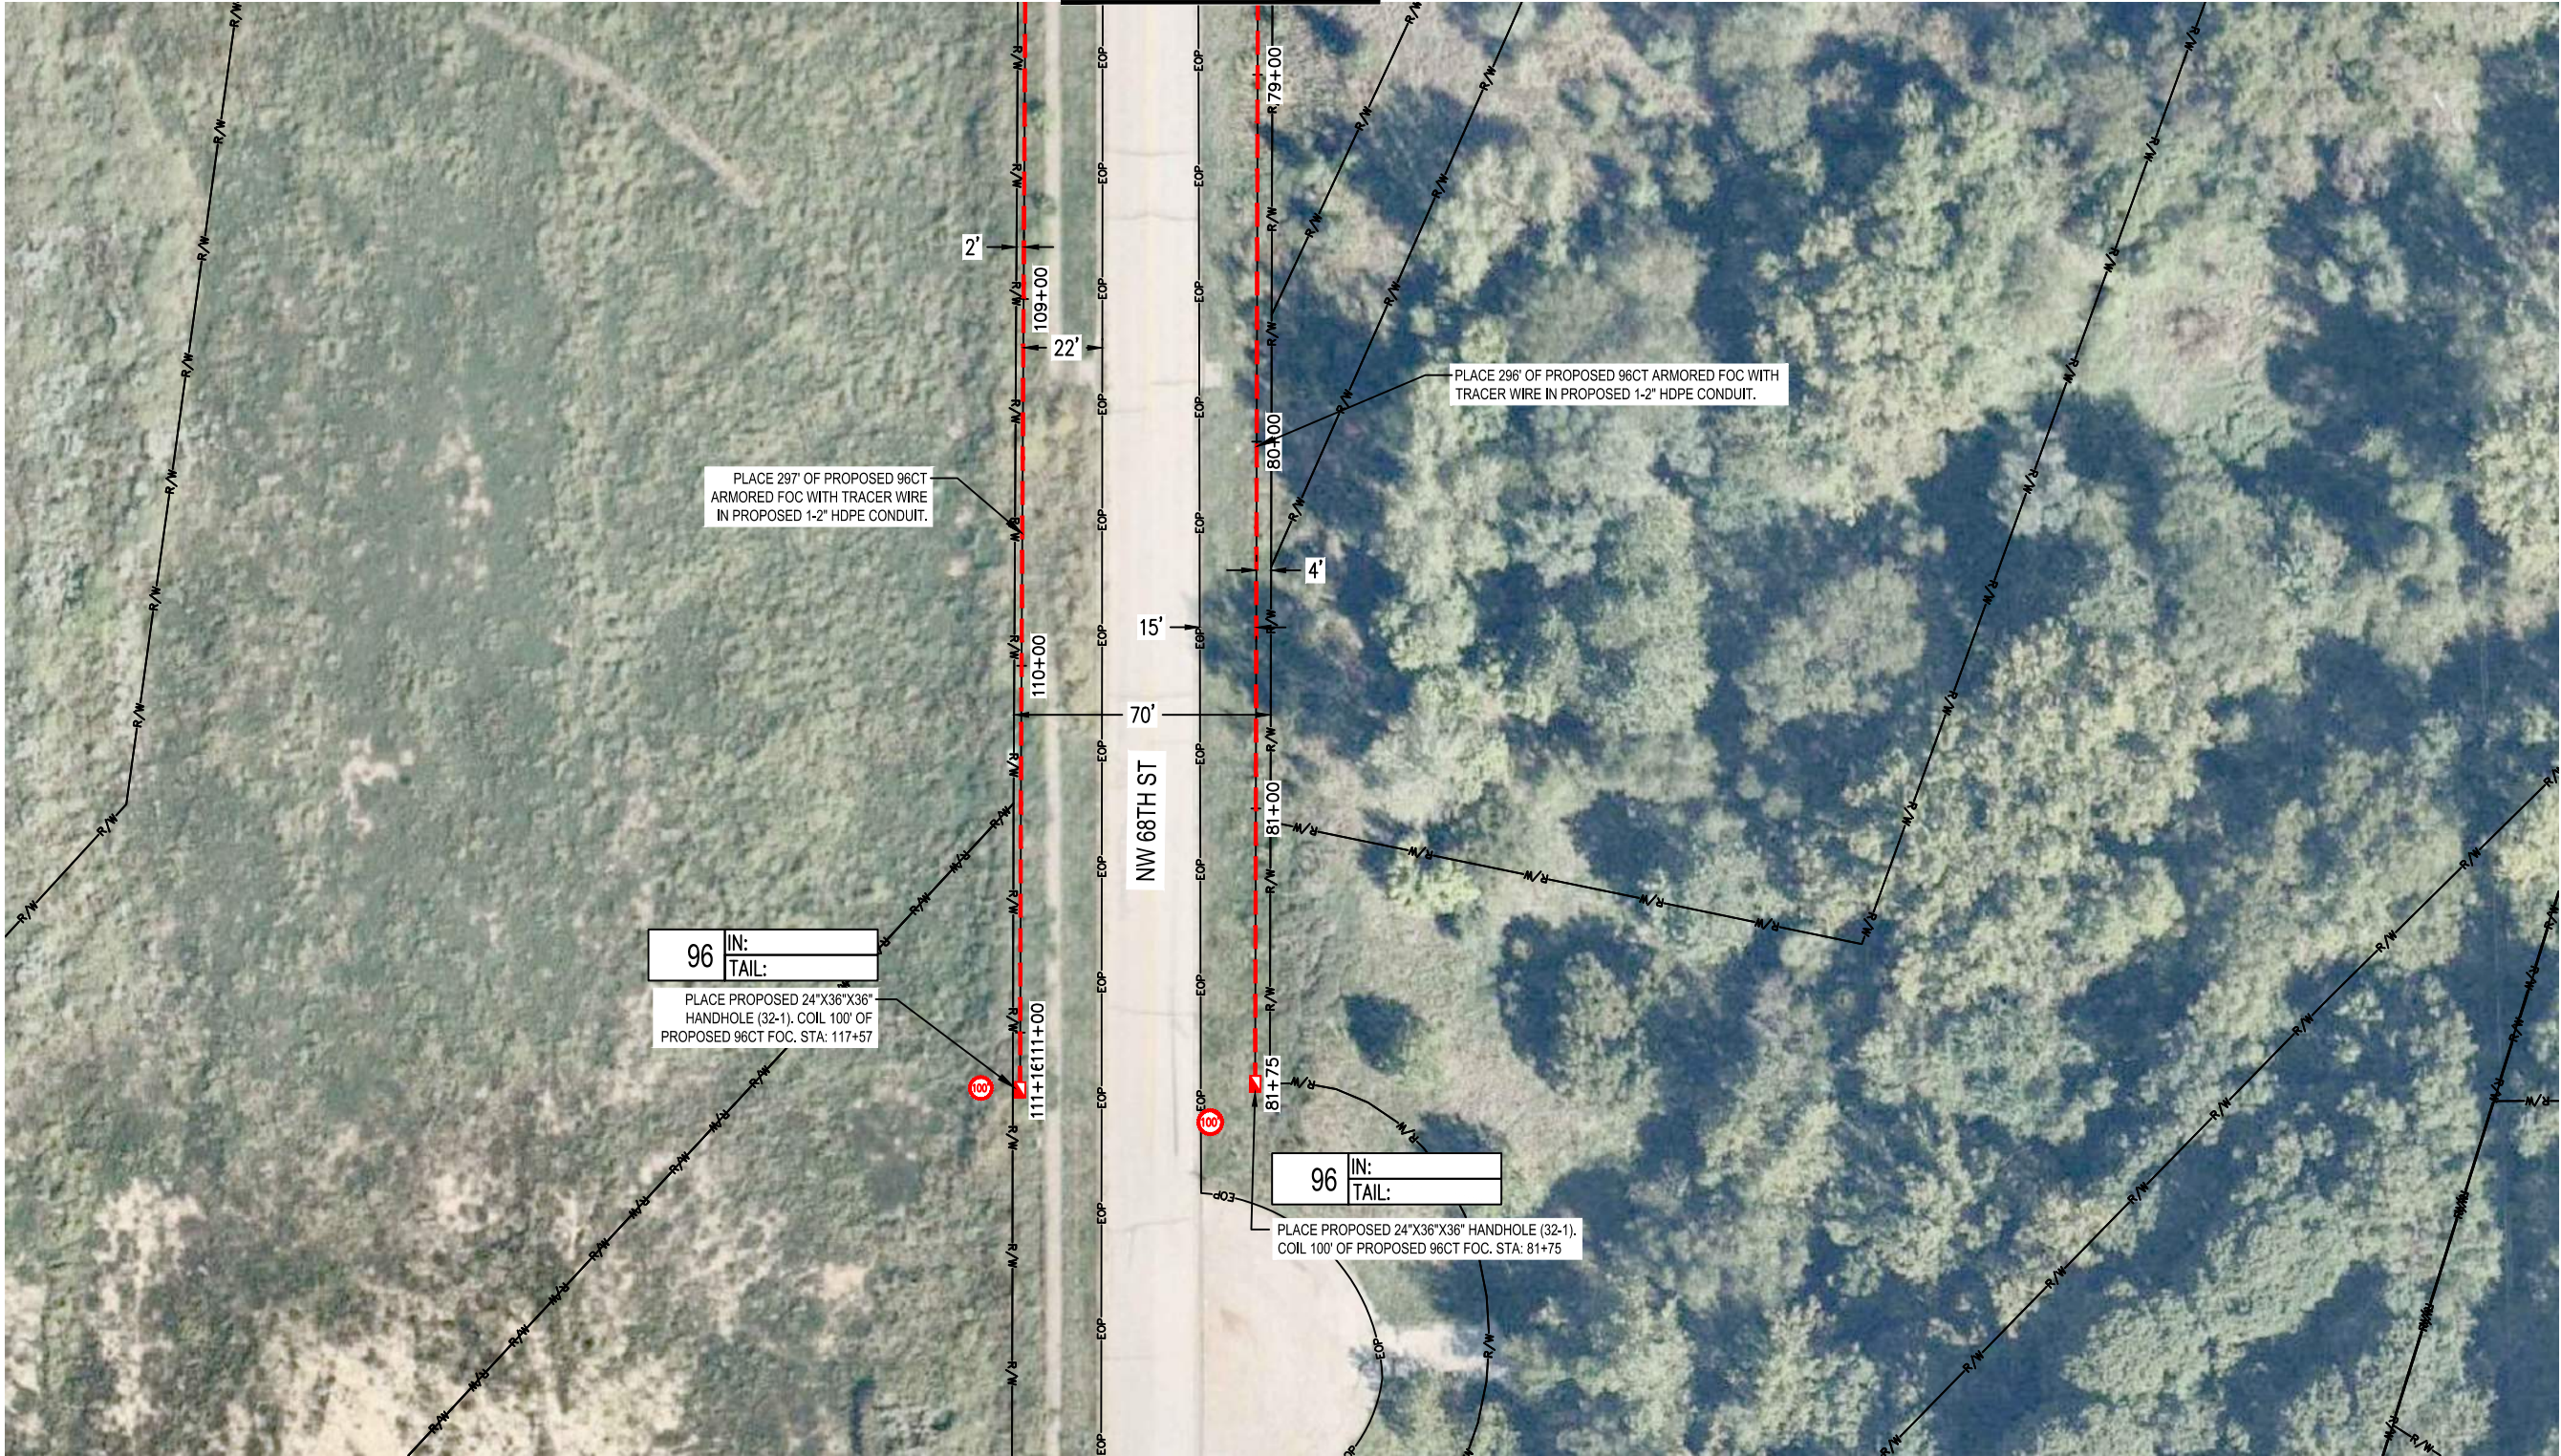

PROJECT SHEET

SUPPORT SERVICES NORTH RING
PARK HILL SCHOOL DISTRICT

PARKVILLE, MO

2023

REVISIONS

REV. NO.	DATE	REVISIONS DESCRIPTION

drawn by: CAS
checked by: JMC
approved by: ENG
project no.:
drawing no.:

SHEET
32 of 34

olsson

7301 West 133rd Street, Suite 200
Overland Park, KS 66213-4750
TEL 913.381.1170 www.olsson.com

PE Stamp & Approval

TYPICALS

PCA243636-00006

PCX POLYMER CONCRETE ASSEMBLY

24" x 36" x 36"
(For actual dimensions see drawing)

Polymer Concrete Assembly, Straight Sides, No Floor, WUC 3.6, ANSI/SCTE 77 - "T15/20K" 3/8" Hex Bolts, Standard Nameplate (Specify at time of order) Installed

LOAD RATINGS

Incidental Traffic - Parking Lot, Sidewalk
Conforms to:

- WUC 3.6
- ASTM C 857
- ANSI/SCTE 77

FEATURES:

- Drop-in nameplate
- Shipped assembled
- Skid resistant cover
- Stainless steel bolts
- Cast-in floating nut box
- Integral drain holes

Additional product information
continued on the reverse

newbasis
Composites for Infrastructure

2626 Kansas Avenue
Riverside, California 92507

951.787.0600

951.787.0632 (fax)

info@newbasis.com



newbasis.com

PCX
POLYMER CONCRETE
The Next Generation

Inside Dimensions

Length	Width	Depth
33 9/16"	21 15/16"	33"
27 1/8"	15 1/2"	

Rev: C.0

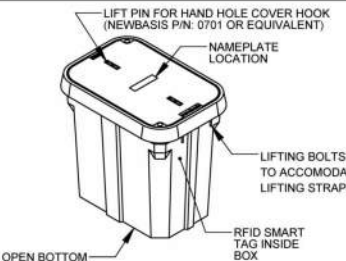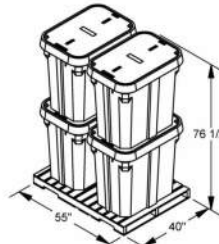PCA243636-00006	PCX POLYMER CONCRETE ASSEMBLY	 
Polymer Concrete Assembly, Straight Sides, No Floor, WUC 3.6, ANSI/SCTE 77 - "T15/20K," 3/8" Hex Bolts, Standard Nameplate (Specify at time of order) Installed		24" x 36" x 36" For actual dimensions, see drawing on front side.
AVAILABLE OPTIONS ☐ Tier 22 Load Rating ☐ Penta Bolts ☐ Telephone EMS ☐ Power EMS ☐ Custom Nameplate Installed ☐ Custom Nameplate Shipped Separately ☒ Standard Nameplate Installed ☐ Standard Nameplate Shipped Separately	NAMEPLATES One standard nameplate included with each assembly, installed at the factory or easily installed in the field. Custom nameplates are available. Contact customer service. Standard Nameplates • Electric • Telephone • Fiber Optic • Water • Street Lighting • Broadband • Traffic • CATV • Traffic Signal • Communications	
☒ - Indicates a selected option		
MATERIAL PROPERTIES AND ATTRIBUTES Compressive Strength Polymer Concrete - 11500 PSI Per ASTM D695 Flexural Strength Polymer Concrete - 4000 PSI Per ASTM D790 Coefficient of Friction (Dry) 1.085 Per ASTM C1028 Polymer Concrete - Advanced composite: Very high strength to weight ratio - Non-metallic - Non-conductive - UV Resistant - High impact resistant - Impervious to chemicals and moisture Materials tested in accordance with ASTM D-543 and ASTM D-570	WEIGHTS AND SHIPPING COVER WEIGHT: 98.0 lbs. BOX WEIGHT: 239.9 lbs. ASSEMBLY WEIGHT: 337.9 lbs. LOADED PALLET WEIGHT: 1394 lbs. Standard shipping includes van delivery of pallet quantities to the lower 48 states. Partial pallet quantities and flat bed shipping available at an additional cost.	PACKAGING (Steel Banding, Edge Protection) PALLET QUANTITY: 4 
		Rev. C. 0

USER: smiles


Cover.dwg

design

*

*

7301 West 133rd Street, Suite 200 TEL 913.381.1170
Overland Park, KS 66213-4750 FAX 913.381.1174 www.olsson.com

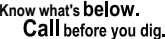

7301 West 133rd Street, Suite 200
Overland Park, KS 66213-4750
TEL 913.381.1170
FAX 913.381.1174
www.dlsson.com

PE Stamp & Approval
CLARENCE R. GASTINEAU
MO. NO. PE-2008025192

REVISIONS

FINAL QUANTITIES

SUPPORT SERVICES NORTH RING NETWORK EXTENSION

PARKVILLE MO

drawn by: _____ SPM
checked by: _____ DAH
approved by: _____ CRG
project no.: _____ project no.: _____
drawing no.: _____
date: _____ 6/1/2023

SHEET
4 OF 34