




New Fieldhouse
Upper Level Floor Plan
 1/16" = 1'-0"
 0 8 16 32

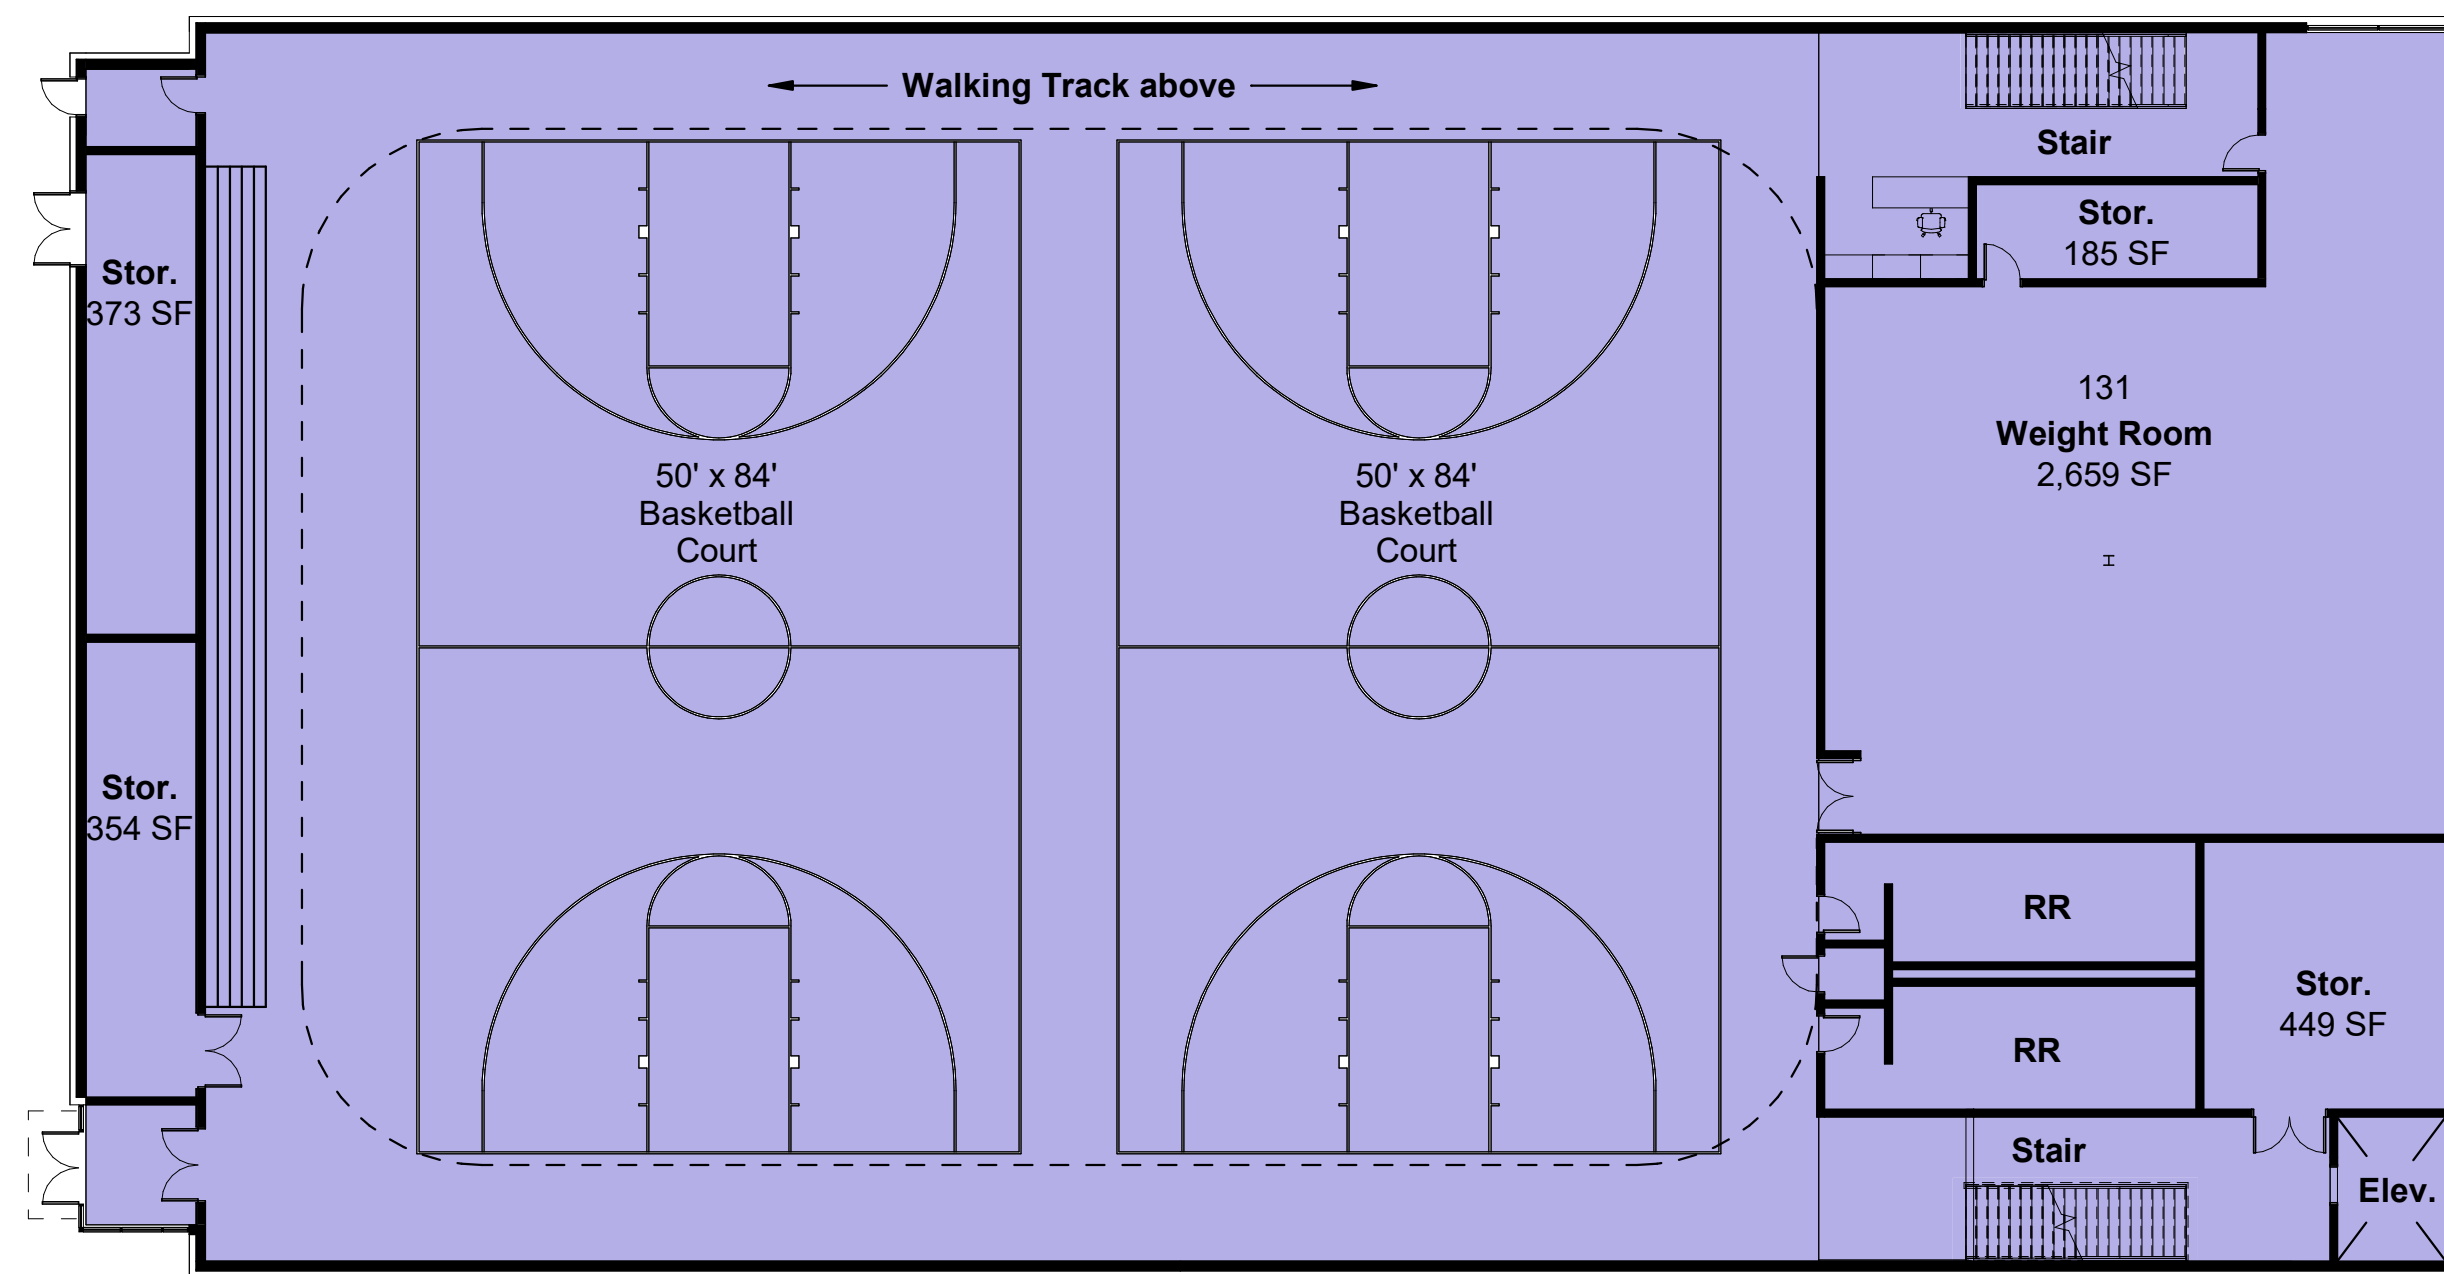


New Fieldhouse
Main Floor Plan
 1/16" = 1'-0"
 0 8 16 32

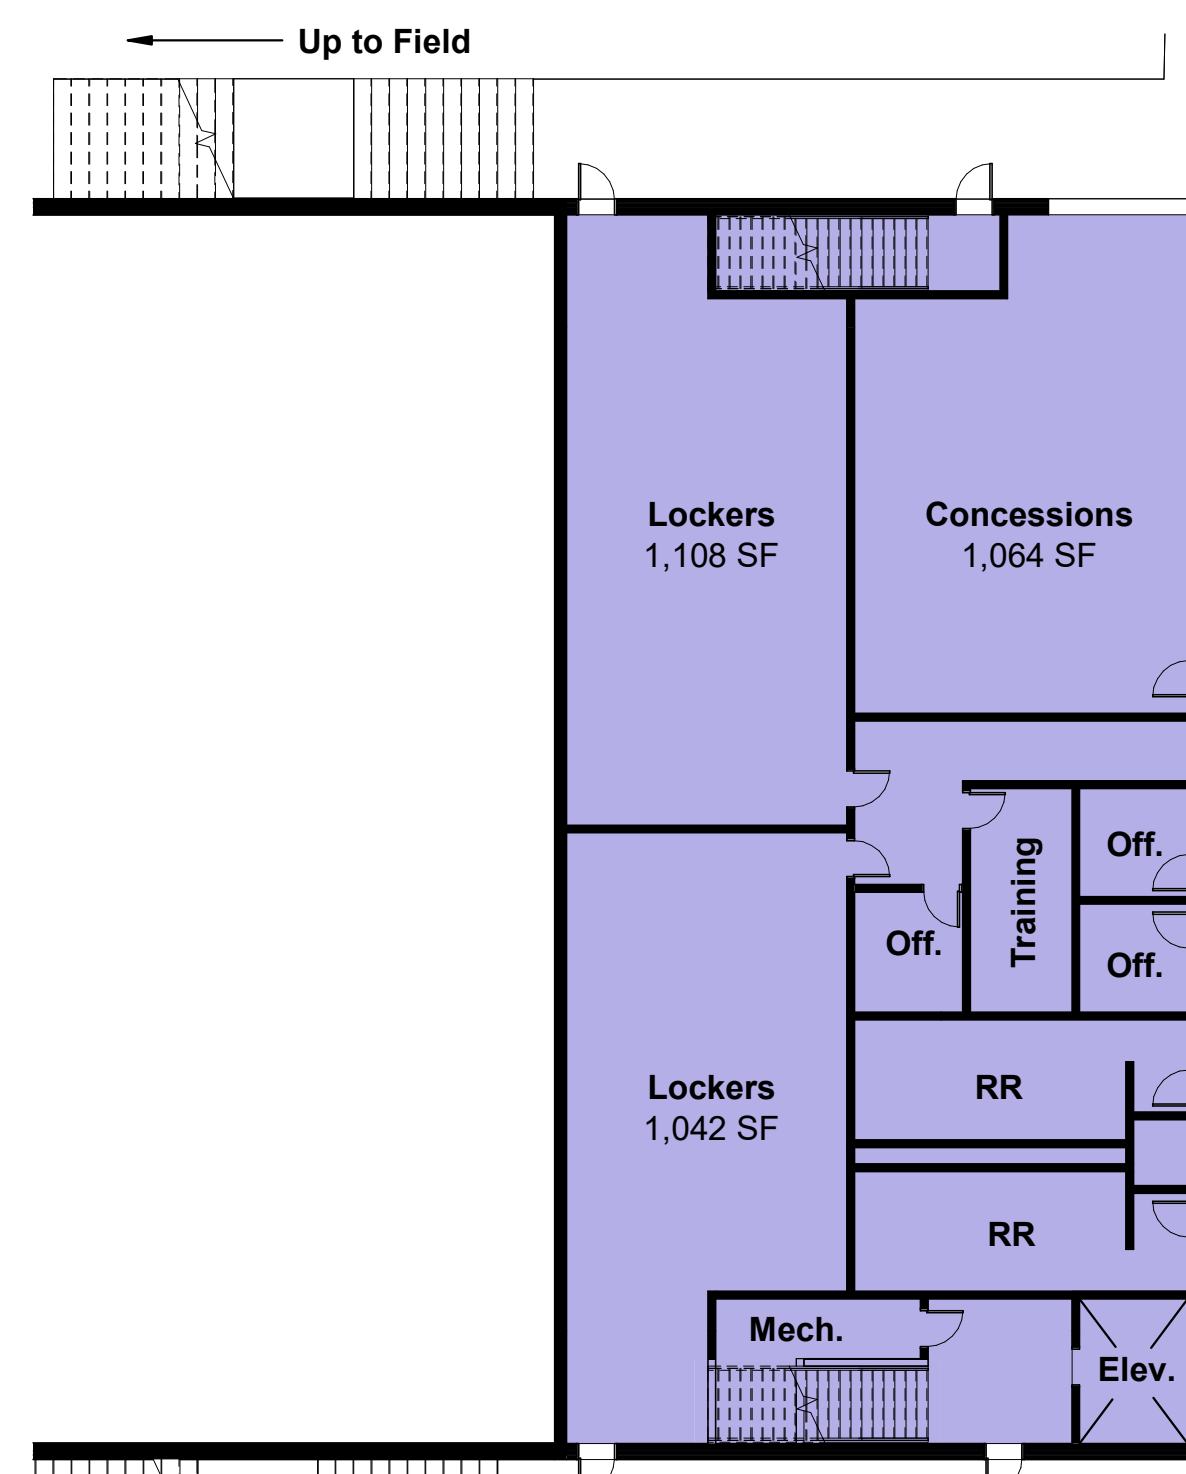

New Fieldhouse
FH Ground Floor
 1/16" = 1'-0"
 0 8 16 32

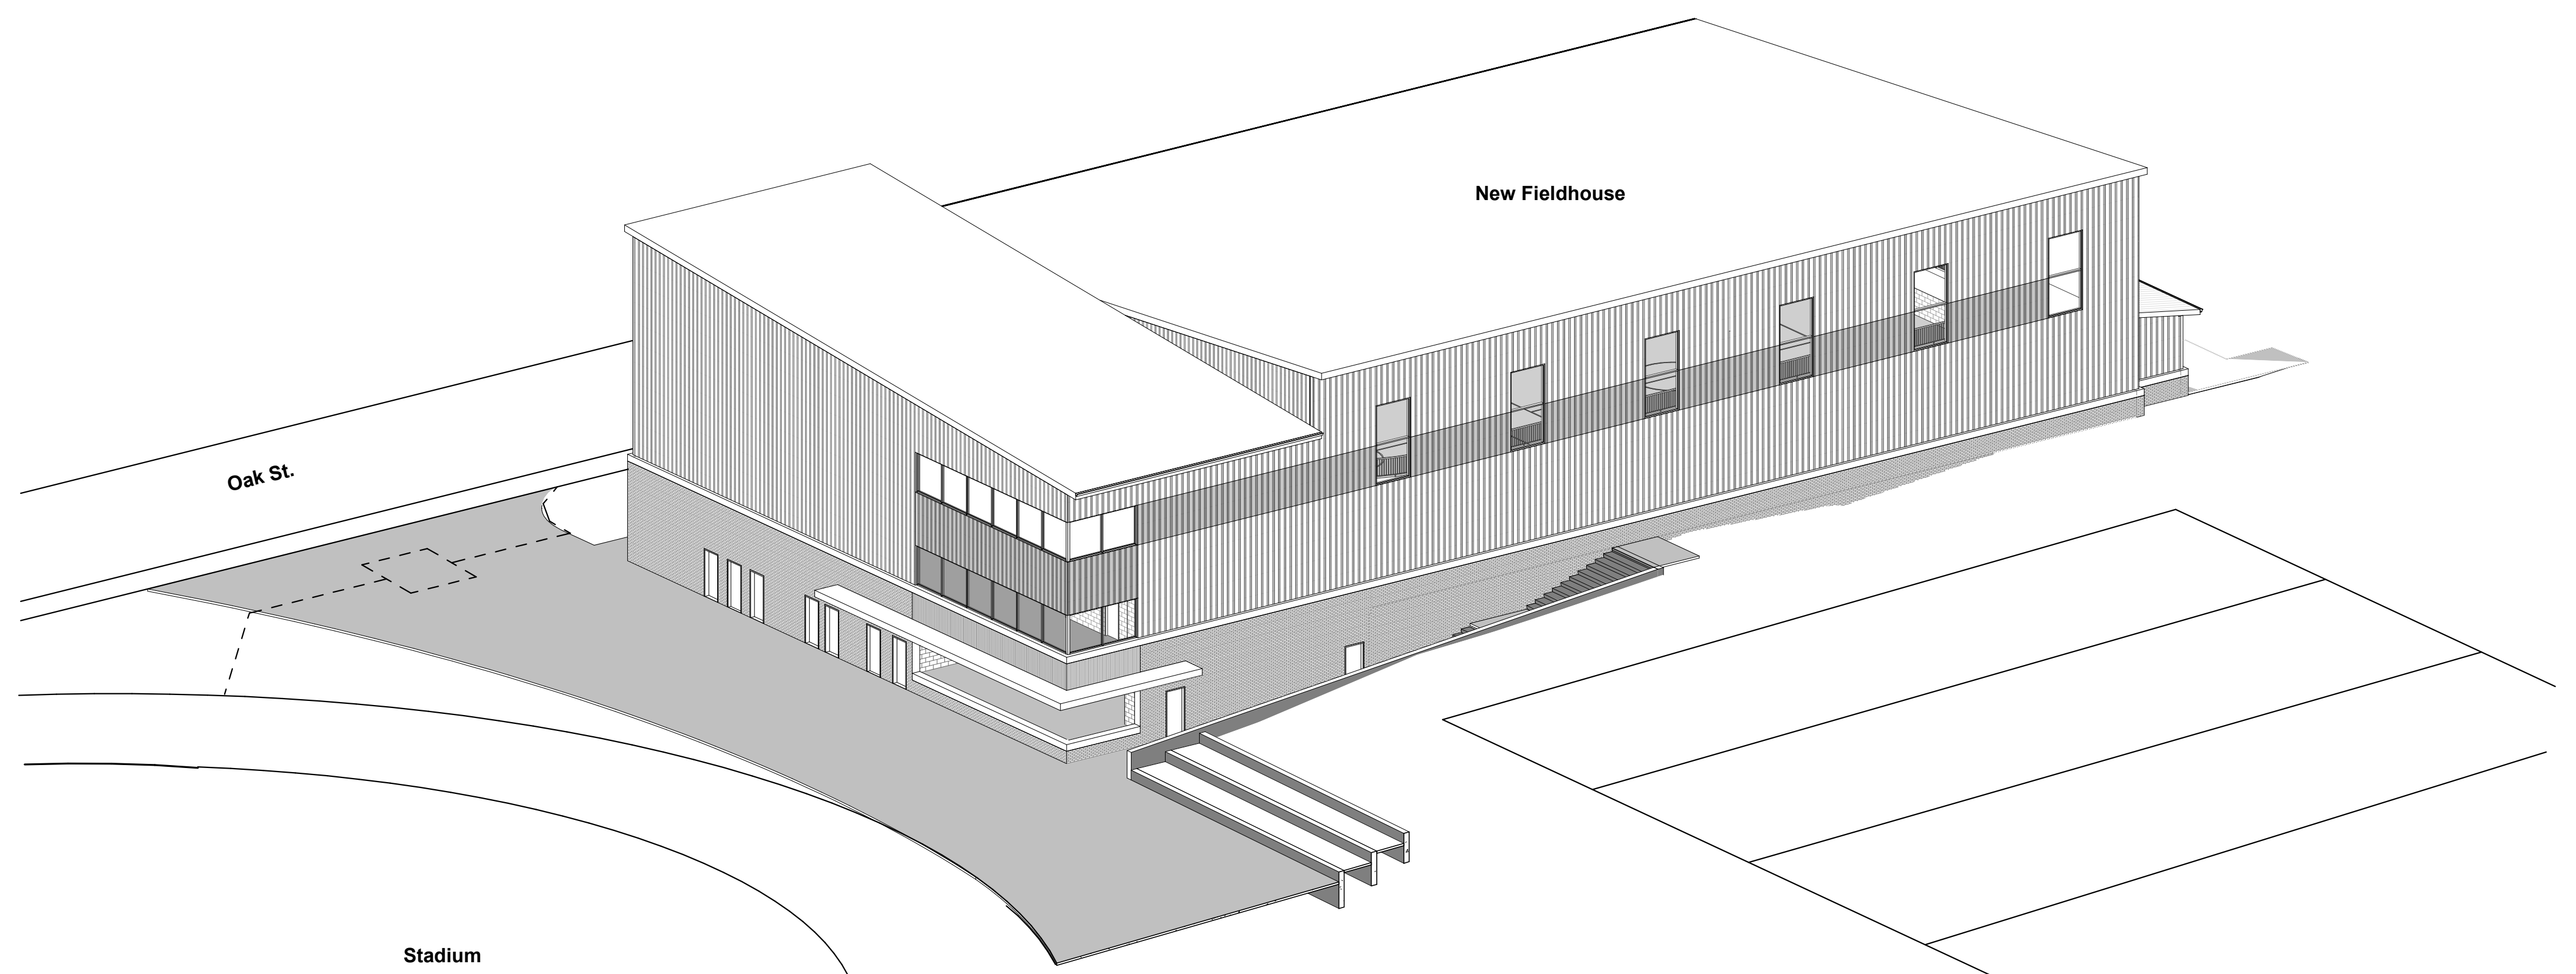

New Fieldhouse
3D Concept

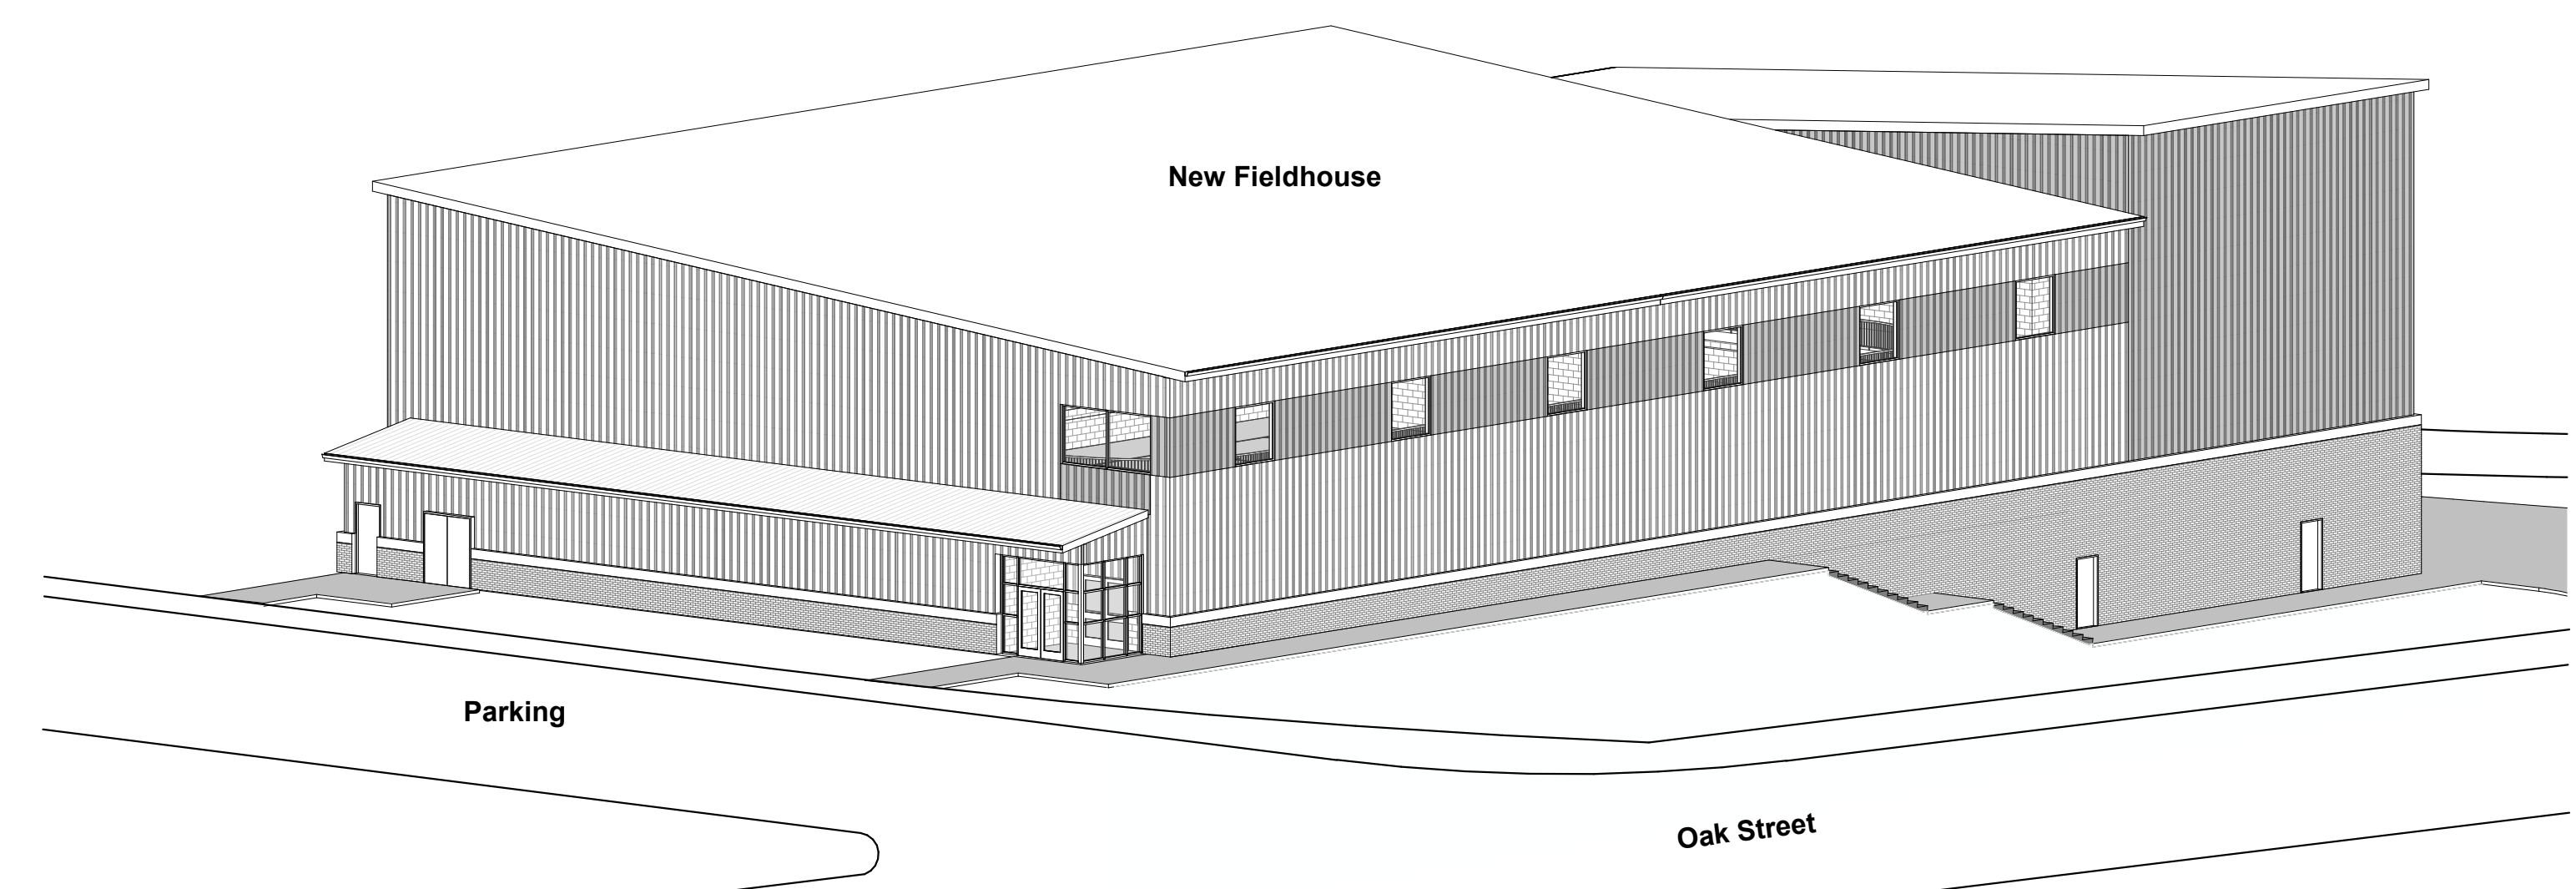

New Fieldhouse
3D Concept

Stats

- 2 High School Sized Basketball Courts
- 1 Weight Room
- 1 Wrestling Room
- 2 Locker Rooms
- 1 Concession
- 1 Coach's Office
- 2 Paired Group Restrooms
- 3 Interior Storage Rooms
- 1 Exterior Storage Room
- 1 Mechanical Room
- 1 Walking Track

Total Area: 35,668 SF



Phase 2

4/4/2023

