


BLUE MOUNTAIN MIDDLE SCHOOL

PROPOSED NEW PLAN - Alternative 2

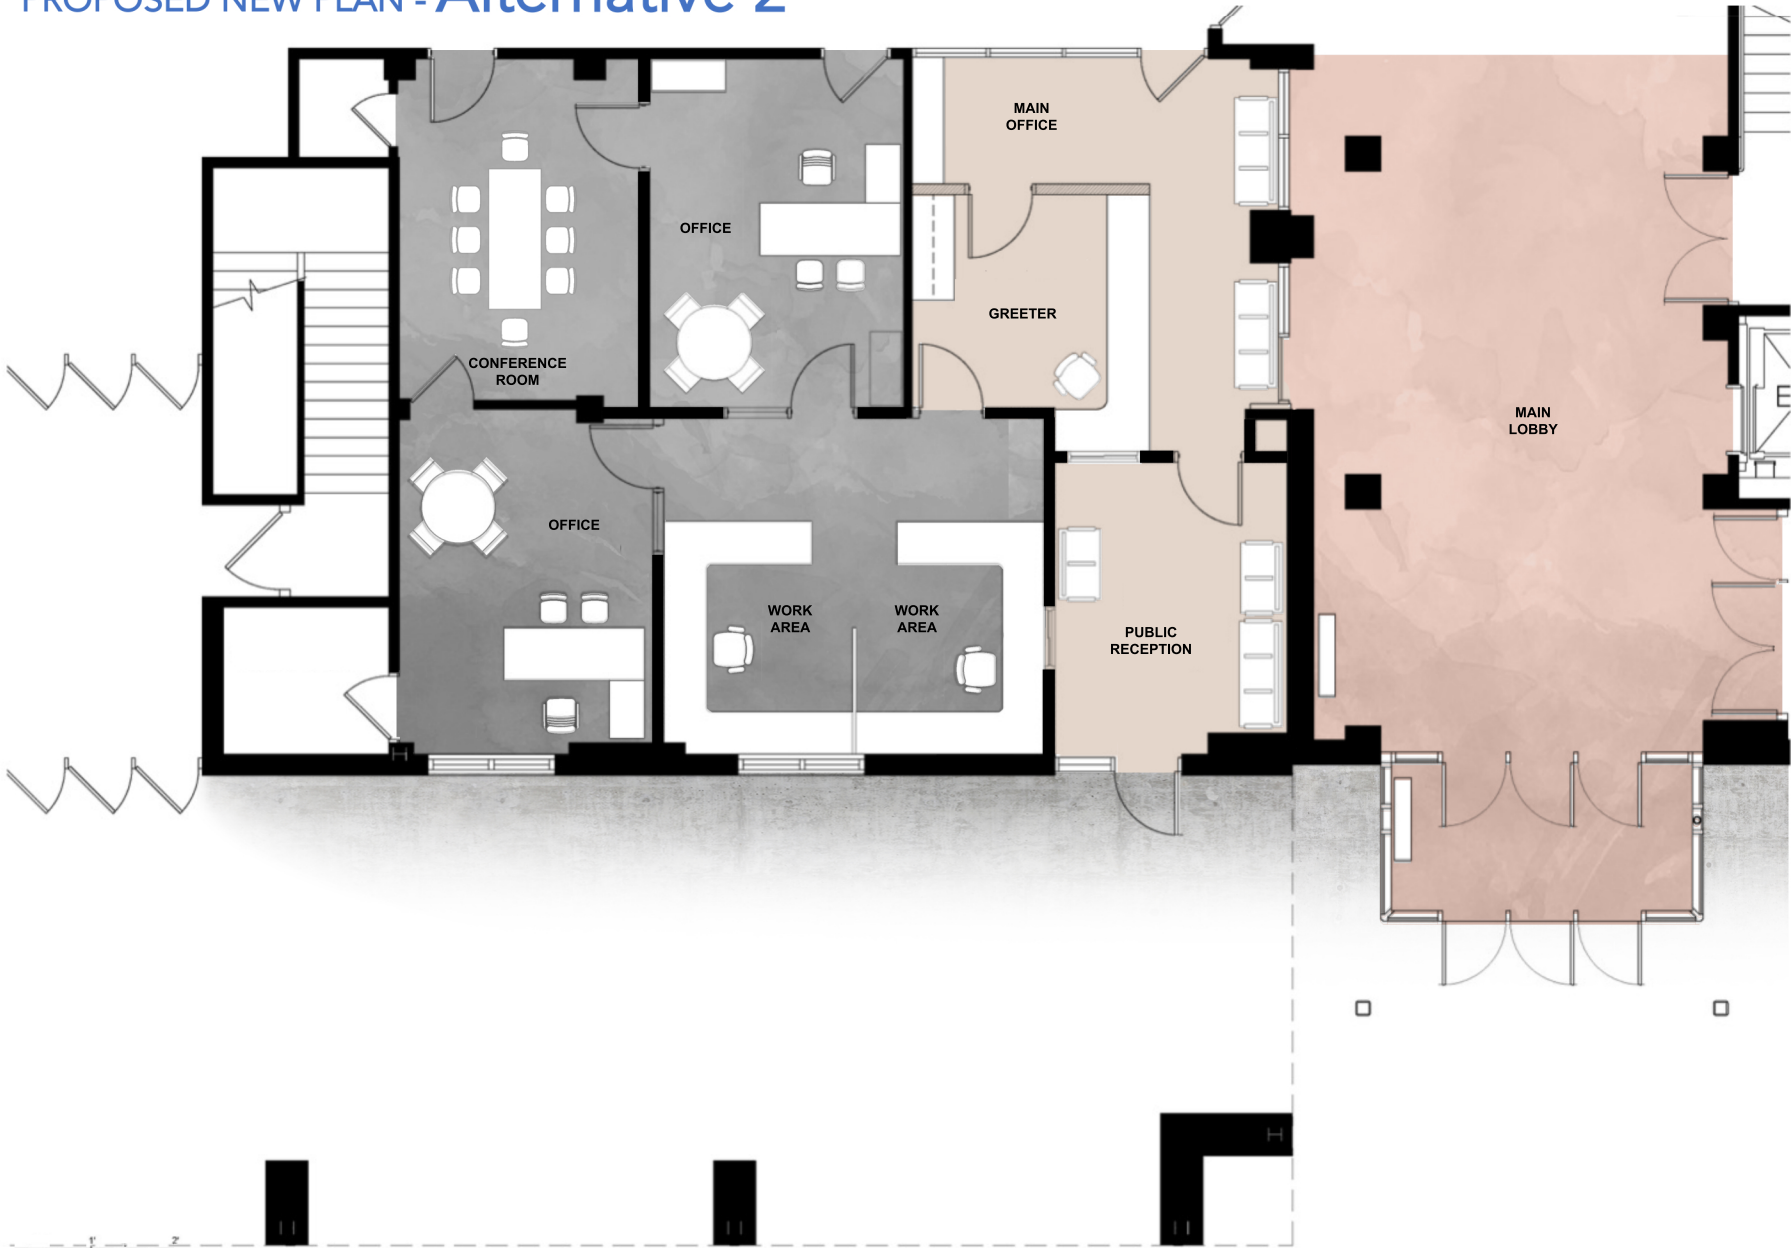

SECURITY ENTRY STUDY
1/4" = 1'-0"
ISSUED 10 SEPT. 2018 – Pricing Verification Not Yet Complete

HENDRICK HUDSON SCHOOL DISTRICT
BLUE MOUNTAIN MS
FLOOR PLAN LAYOUT
KSQ Design September 17, 2018