

RELOCATED FULL SIZE FIELD

NEW FENCE

NEW TOILET/ CONCESSIONS BUILDING

BUS LOOP

NEW CONCESSIONS AND TOILET

NEW SPORTS PLAZA

NEW STANDS AND PRESS BOX

EXPANDED PARKING

HEALTH SCIENCE BUILDING

GATEWAY AND TICKETS

NEW COVERED WALK

GATE

NEW ENTRY ROAD



**PROPOSED DUTCH FORK HIGH SCHOOL
MASTER PLAN - PROPOSED 12.13.2010**

110 55 0 110 Feet

110 55 0 110 Feet

110 55 0 110 Feet



FIRST LEVEL



SECOND LEVEL


THIRD LEVEL



DUTCH FORK HIGH SCHOOL
HEALTH SCIENCES BUILDING
CONCEPTUAL DESIGN
12.13.2010


Department Legend

- Circulation
- Lockerroom
- Ortho Clinic
- Support

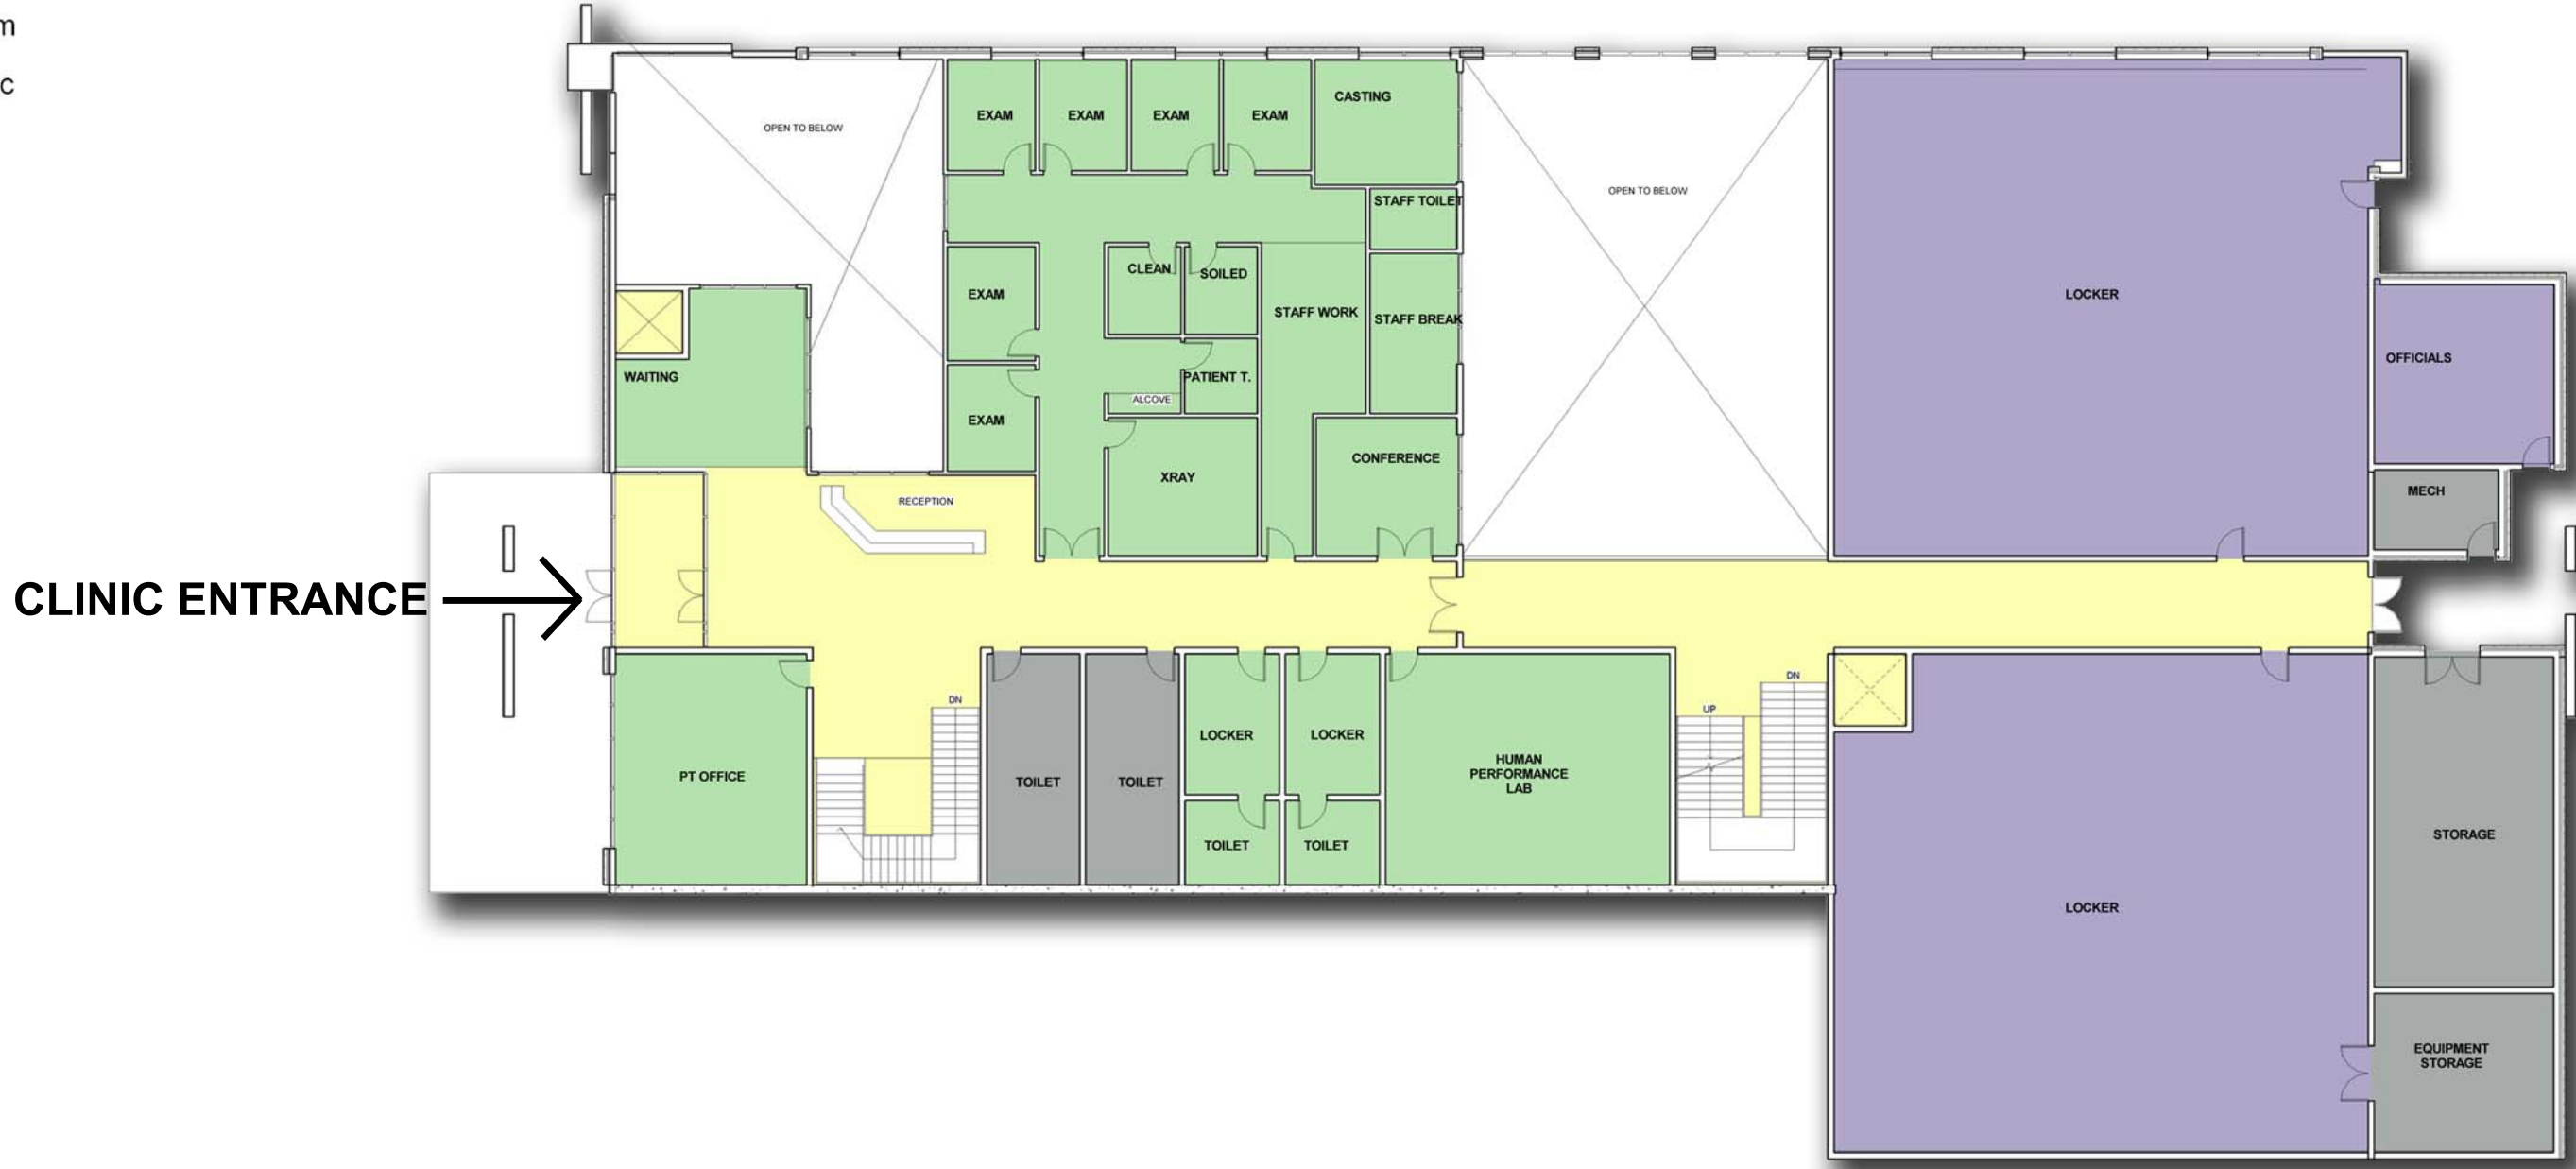

**SECOND LEVEL :
CLINIC & LOCKER ROOMS**


**DUTCH FORK HIGH SCHOOL
HEALTH SCIENCES BUILDING
CONCEPTUAL DESIGN
12.13.2010**

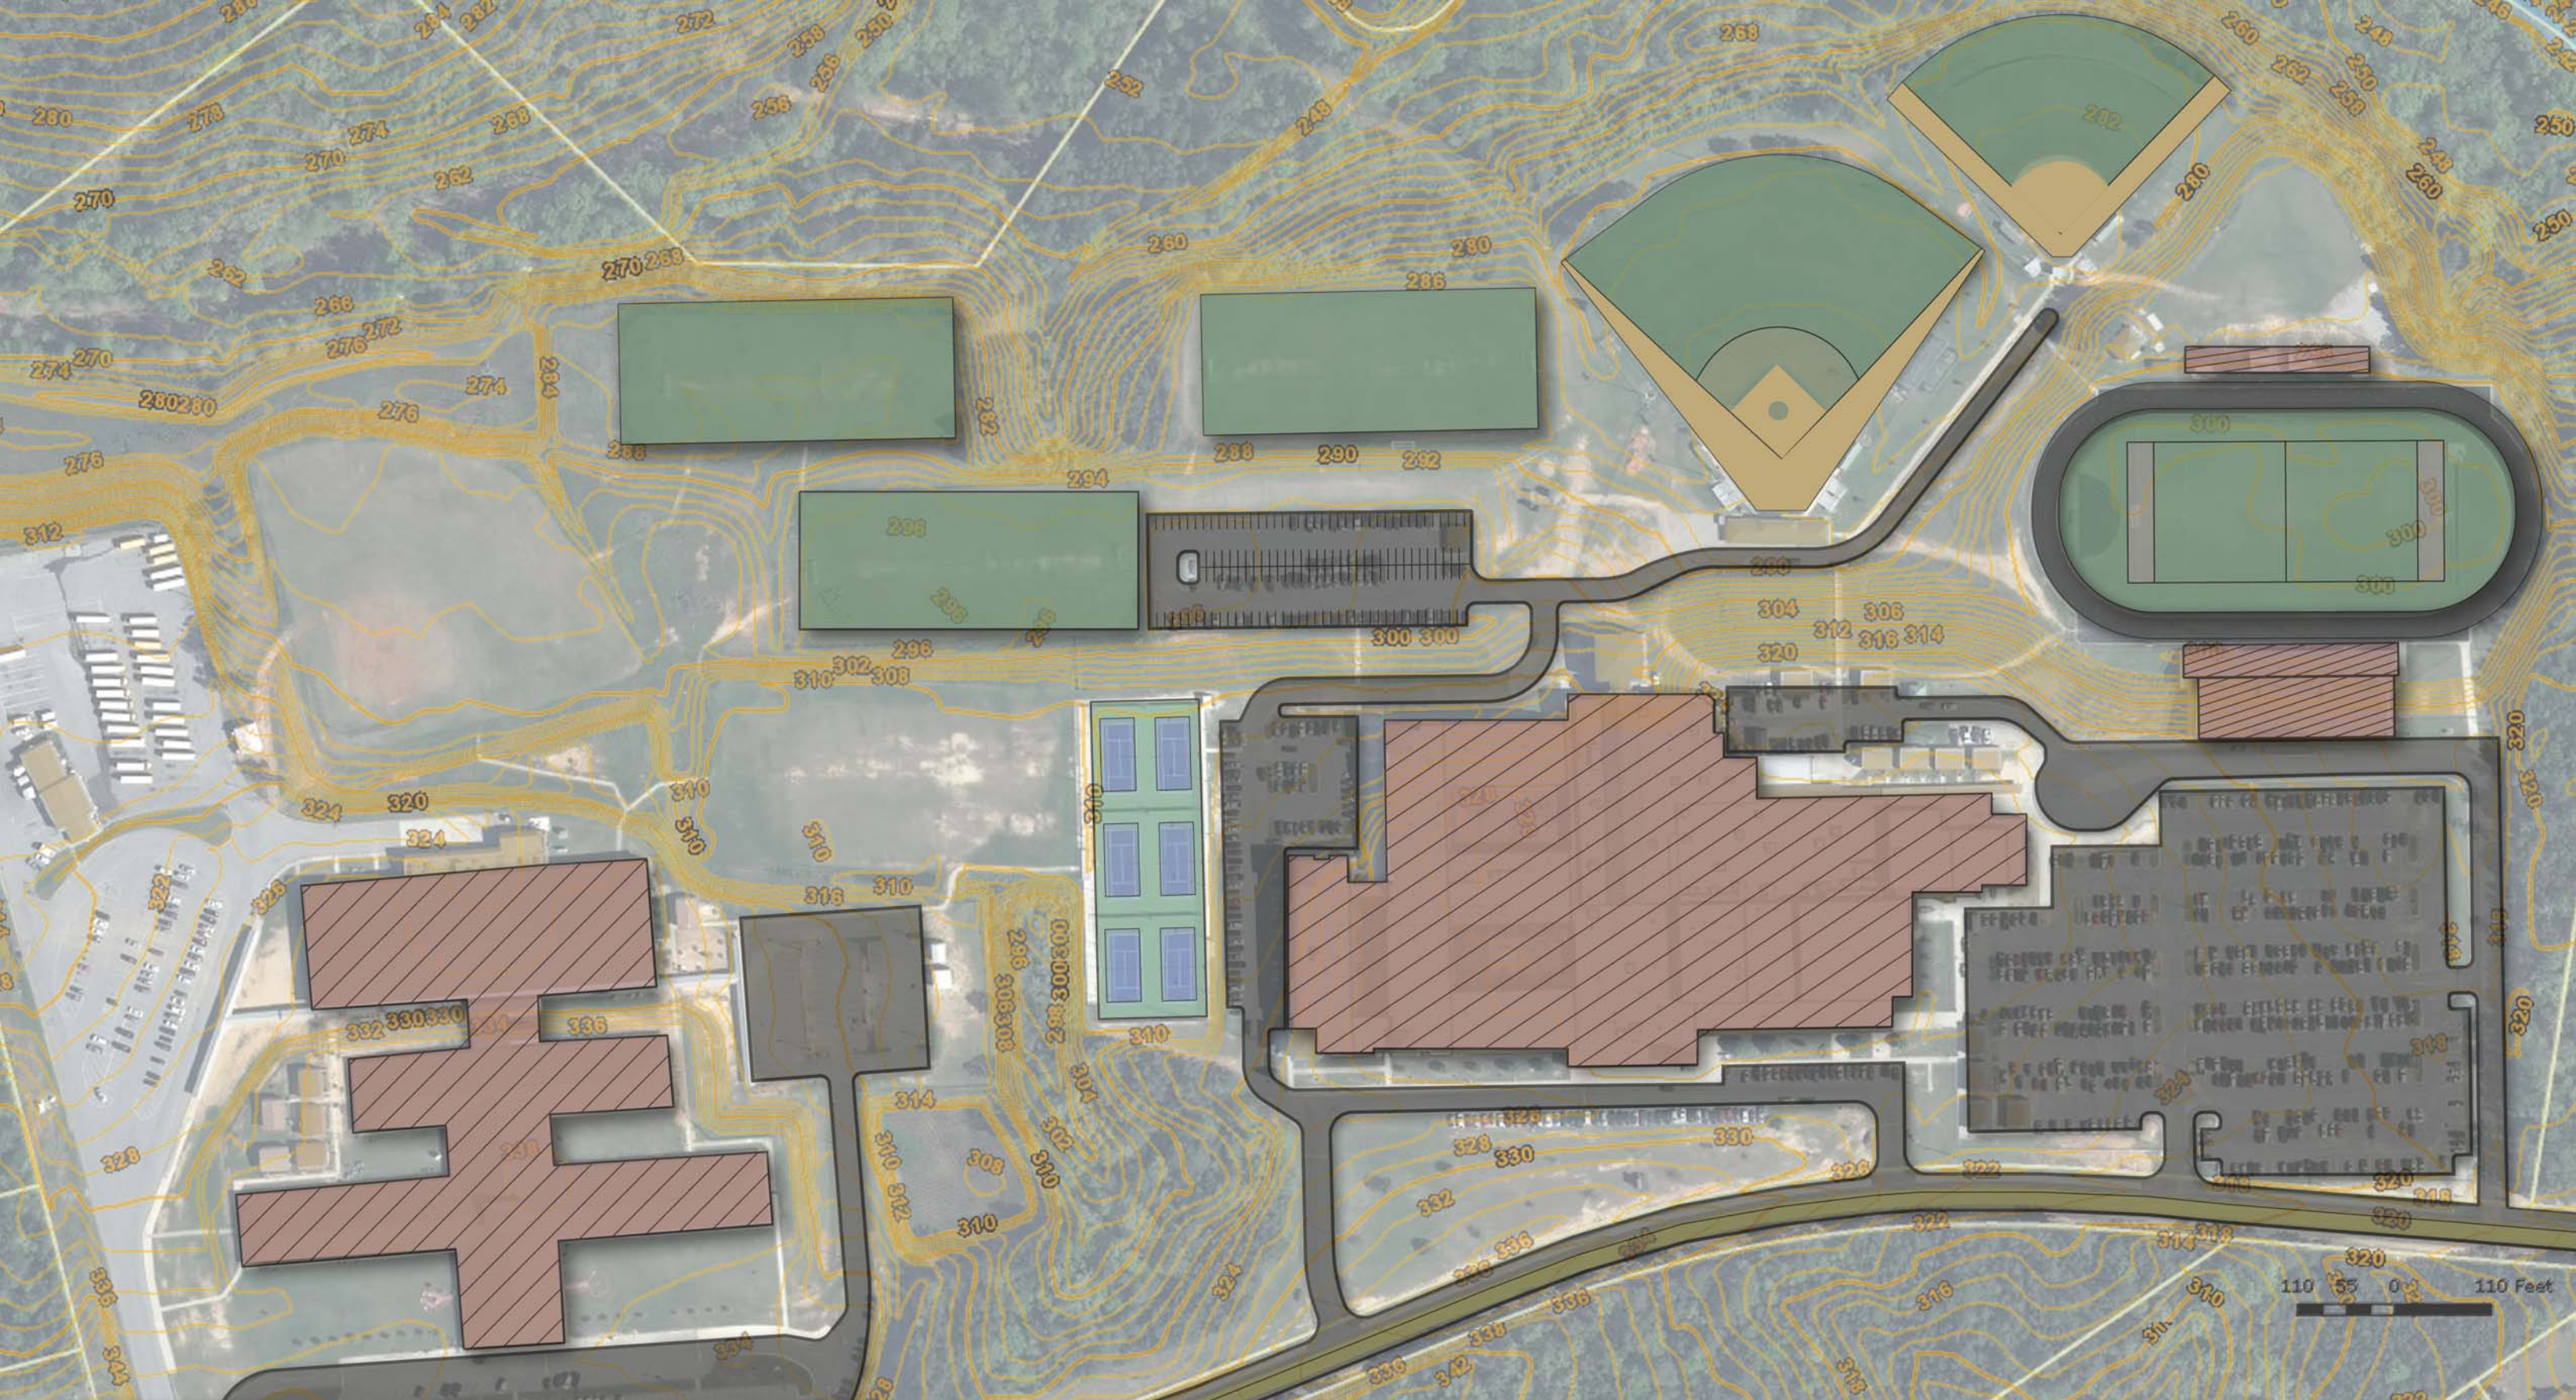

**EXISTING DUTCH FORK HIGH SCHOOL
MASTER PLAN - EXISTING CONDITIONS
12.13.2010**

Department Legend

- Circulation
- Lockerroom
- Ortho Clinic
- Support

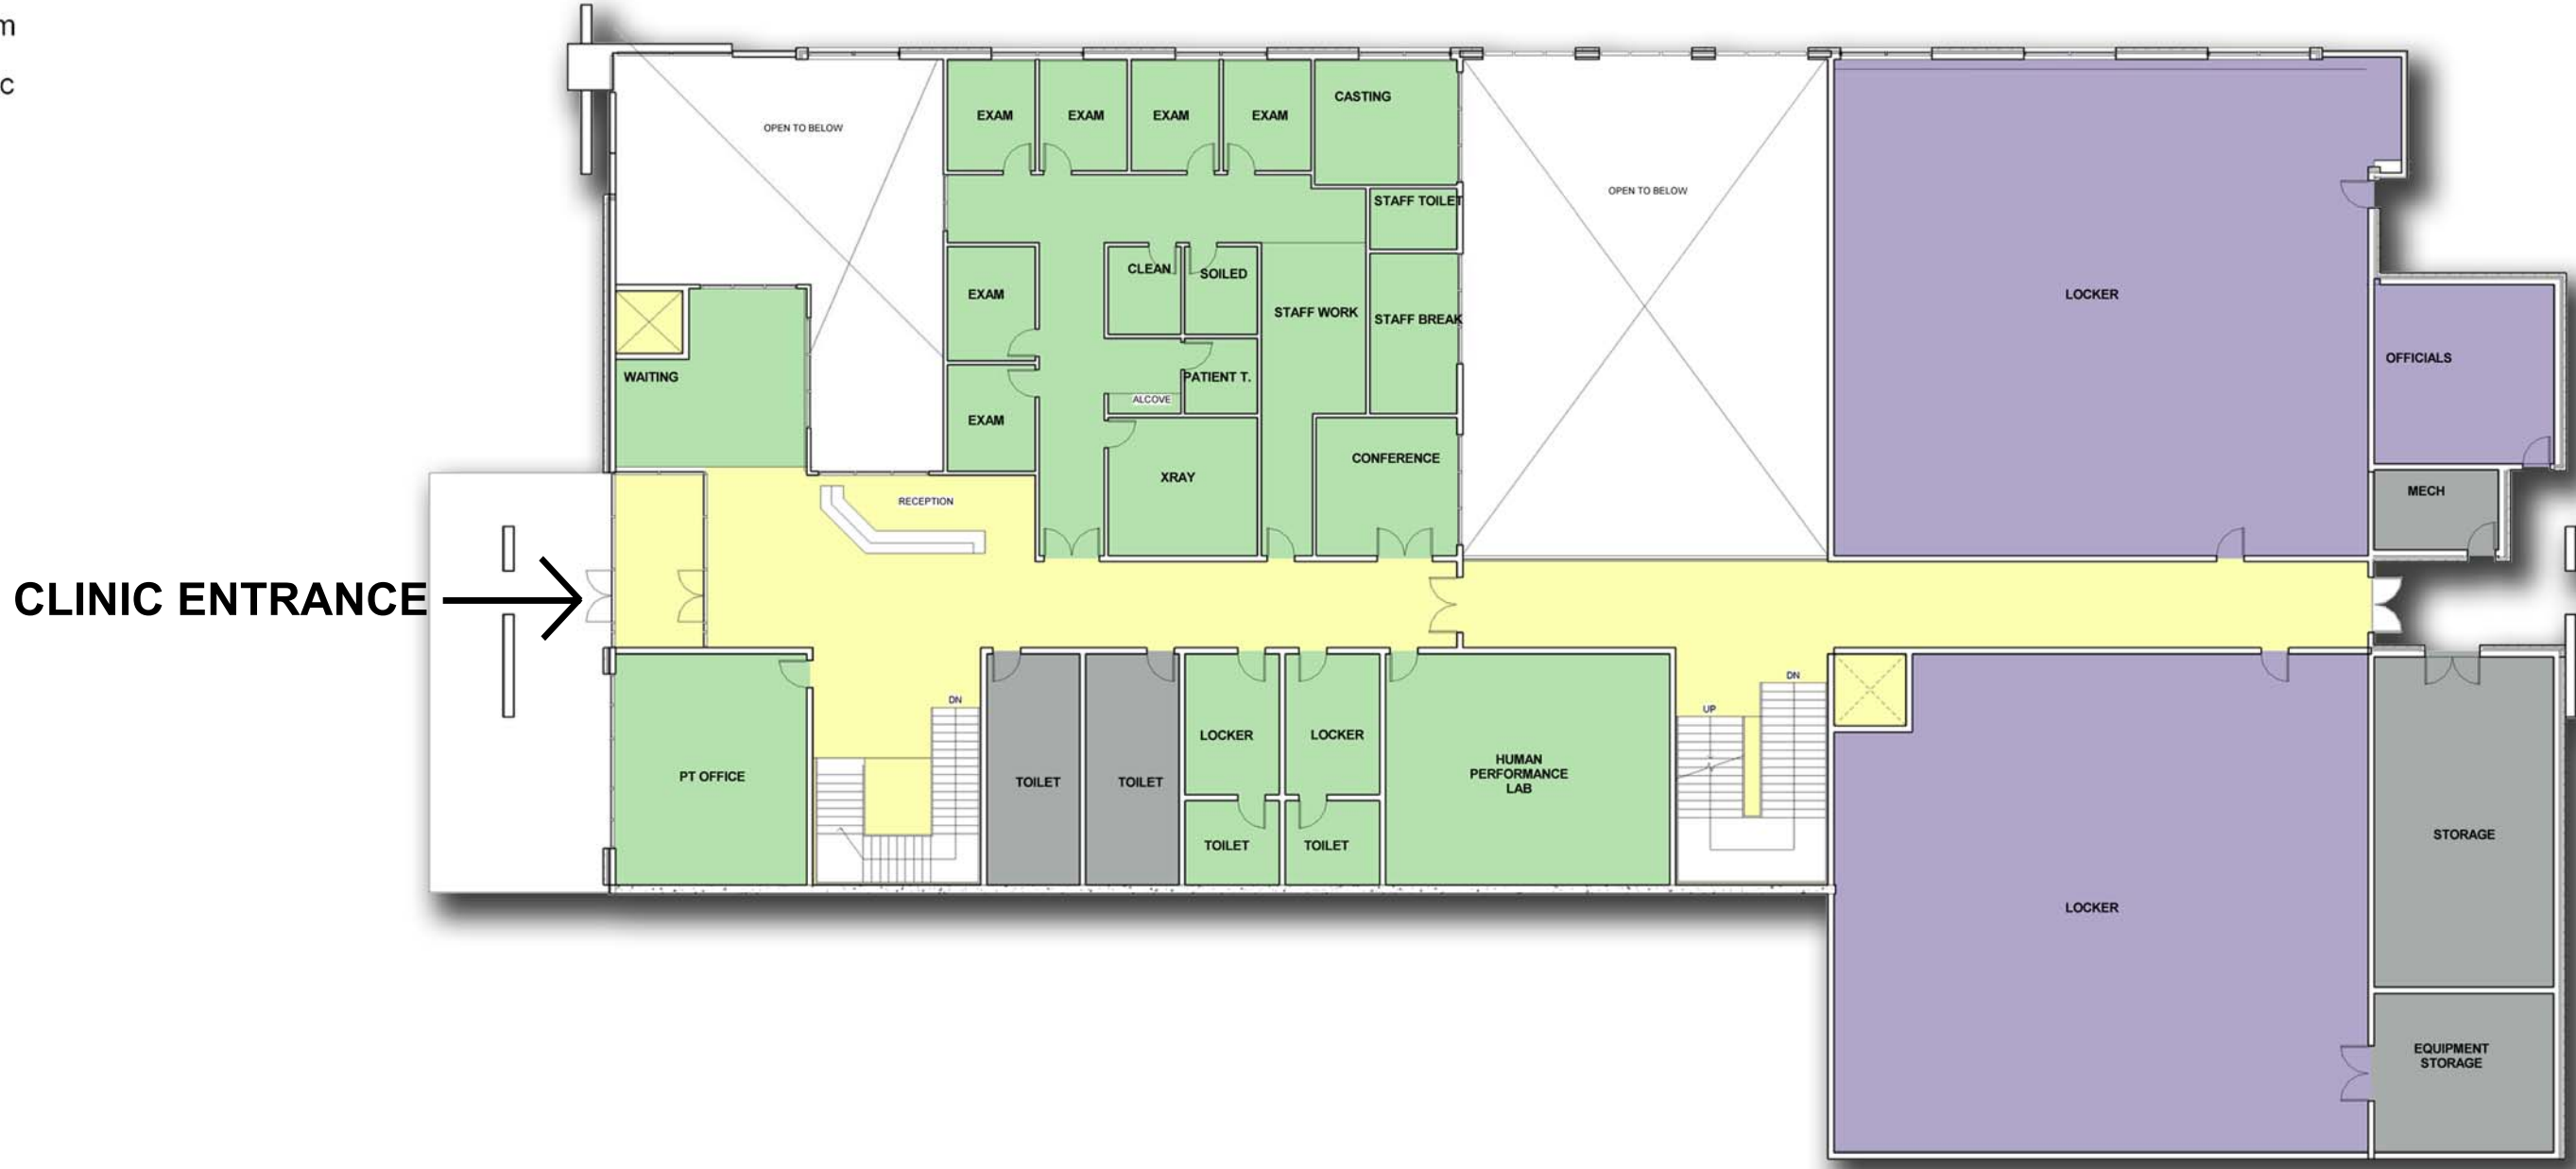

**SECOND LEVEL :
CLINIC & LOCKER ROOMS**

**DUTCH FORK HIGH SCHOOL
HEALTH SCIENCES BUILDING
CONCEPTUAL DESIGN
12.13.2010**

Department Legend

- Circulation
- Rehab
- Support
- Training
- Ortho Clinic

ACCESSIBLE ENTRANCE



**FIRST LEVEL :
REHABILITATION & TRAINING**

**DUTCH FORK HIGH SCHOOL
HEALTH SCIENCES BUILDING
CONCEPTUAL DESIGN
12.13.2010**