



EVERGREEN MIDDLE SCHOOL - LOGISTICS PLAN - 3/15/19

SIGN LEGEND

- 1** CONSTRUCTION DELIVERIES
(arrow pointing forward)
- 2** CONSTRUCTION PARKING AHEAD
(with directional arrow)
- 3** P&C Construction sign
- 4** PEDESTRIAN ROUTE
(with arrow pointing south)
- 5** CONSTRUCTION DELIVERIES
(with arrow pointing toward site)
- 6** CAUTION PEDESTRIAN CROSSING
- 7** P&C Construction sign
- 8** ACCESS THROUGH TENNIS COURTS
(arrow)

LEGEND


- Emergency Egress
- Door Barricades
- Stair Tower Access
- Intermediate Stair Tower Access
- Temporary Power Skid by P&C

Truck Delivery Route

Secondary Construction Access

Maintain Pathway during Construction for Student and Sports Use

South Parking Lot Construction Parking

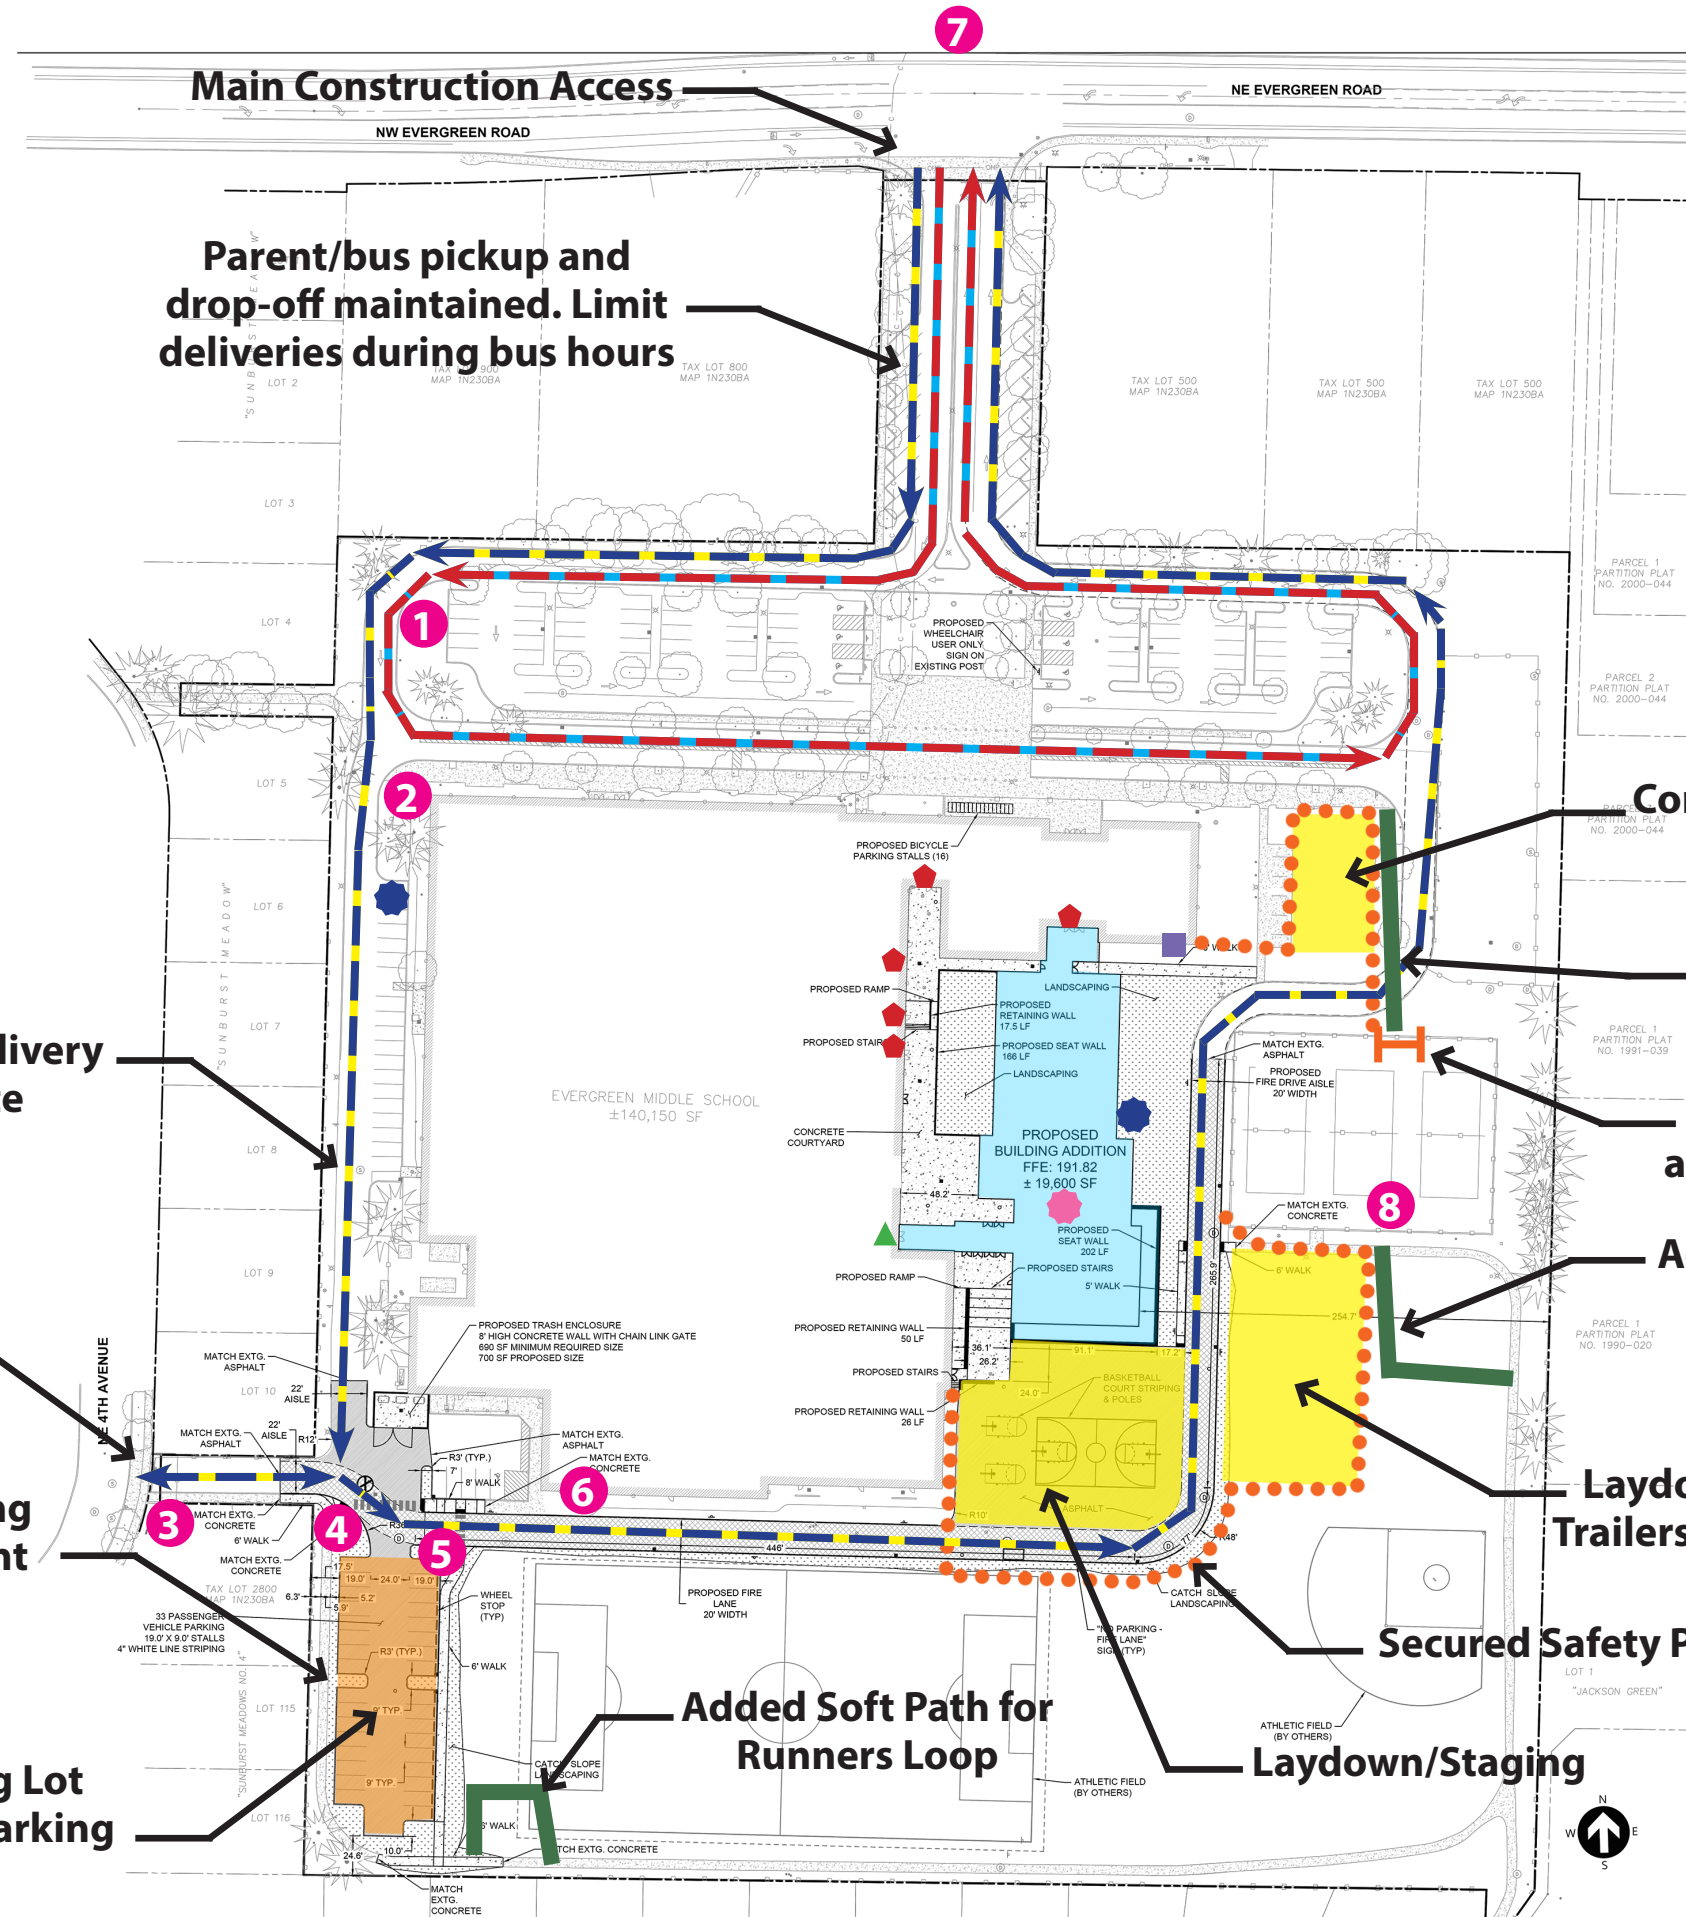

Construction Trailers Rock Storage Pad

Pedestrian Crossing with Path for Outside Fence

Gate for Student Access around Construction Area

Added Soft Path for Runners Loop

Laydown/Staging Pad, Trailers & Connex Storage

Secured Safety Perimeter

Laydown/Staging