

KRUM INDEPENDENT SCHOOL DISTRICT
NEW MIDDLE SCHOOL

February 14, 2024

SCHEMATIC DESIGN PRESENTATION





KRUM INDEPENDENT SCHOOL DISTRICT
NEW MIDDLE SCHOOL

KRUM ISD

Dr. Jason Cochran	Superintendent
Sheila McCollum	Assistant Superintendent of Secondary Education.
Nancy Shipley	Assistant Superintendent of Elementary Education.
Bobby Carey	Director of Operations

KRUM ISD BOARD OF TRUSTESS

Eric Borchardt	Board President
Sue Real	Board Vice President
Brooke Fouts	Board Secretary
Brad Andrus	Board Member
Cody Carter	Board Member
Kaci Cook	Board Member
Michael Paul	Board Member

PROJECT DESIGN TEAM

Corrie Hood - Howard, RA Principal, Huckabee
Ron Rodpracha, AIA Planner, Huckabee
Casey Casstevens, AIA, RID Director of Design, Huckabee
Esther Montaña Sumpter, AIA, LEED AP Project Architect, Huckabee
Blake Haney PE Senior Structural Project Engineer, Huckabee
Kaylee Combs RID Interior Designer, Huckabee
Ian Weiland, Assoc.AIA Architectural Assoc., Huckabee
Jacqueline Archer Assoc.AIA Architectural Assoc., Huckabee

CIVIL ENGINEERING & LANDSCAPE ARCHITECTURE

Teage Nall & Perkins
Forth Worth, TX
Michael Wilson, PE
Amanda Mullen, PE

STRUCTURAL ENGINEERING

Huckabee
Fort Worth, TX

MEP ENGINEERING


IEG
Fort Worth, TX

FOOD SERVICE

FDP
Southlake, TX

TECHNOLOGY

WJHW
Dallas, TX

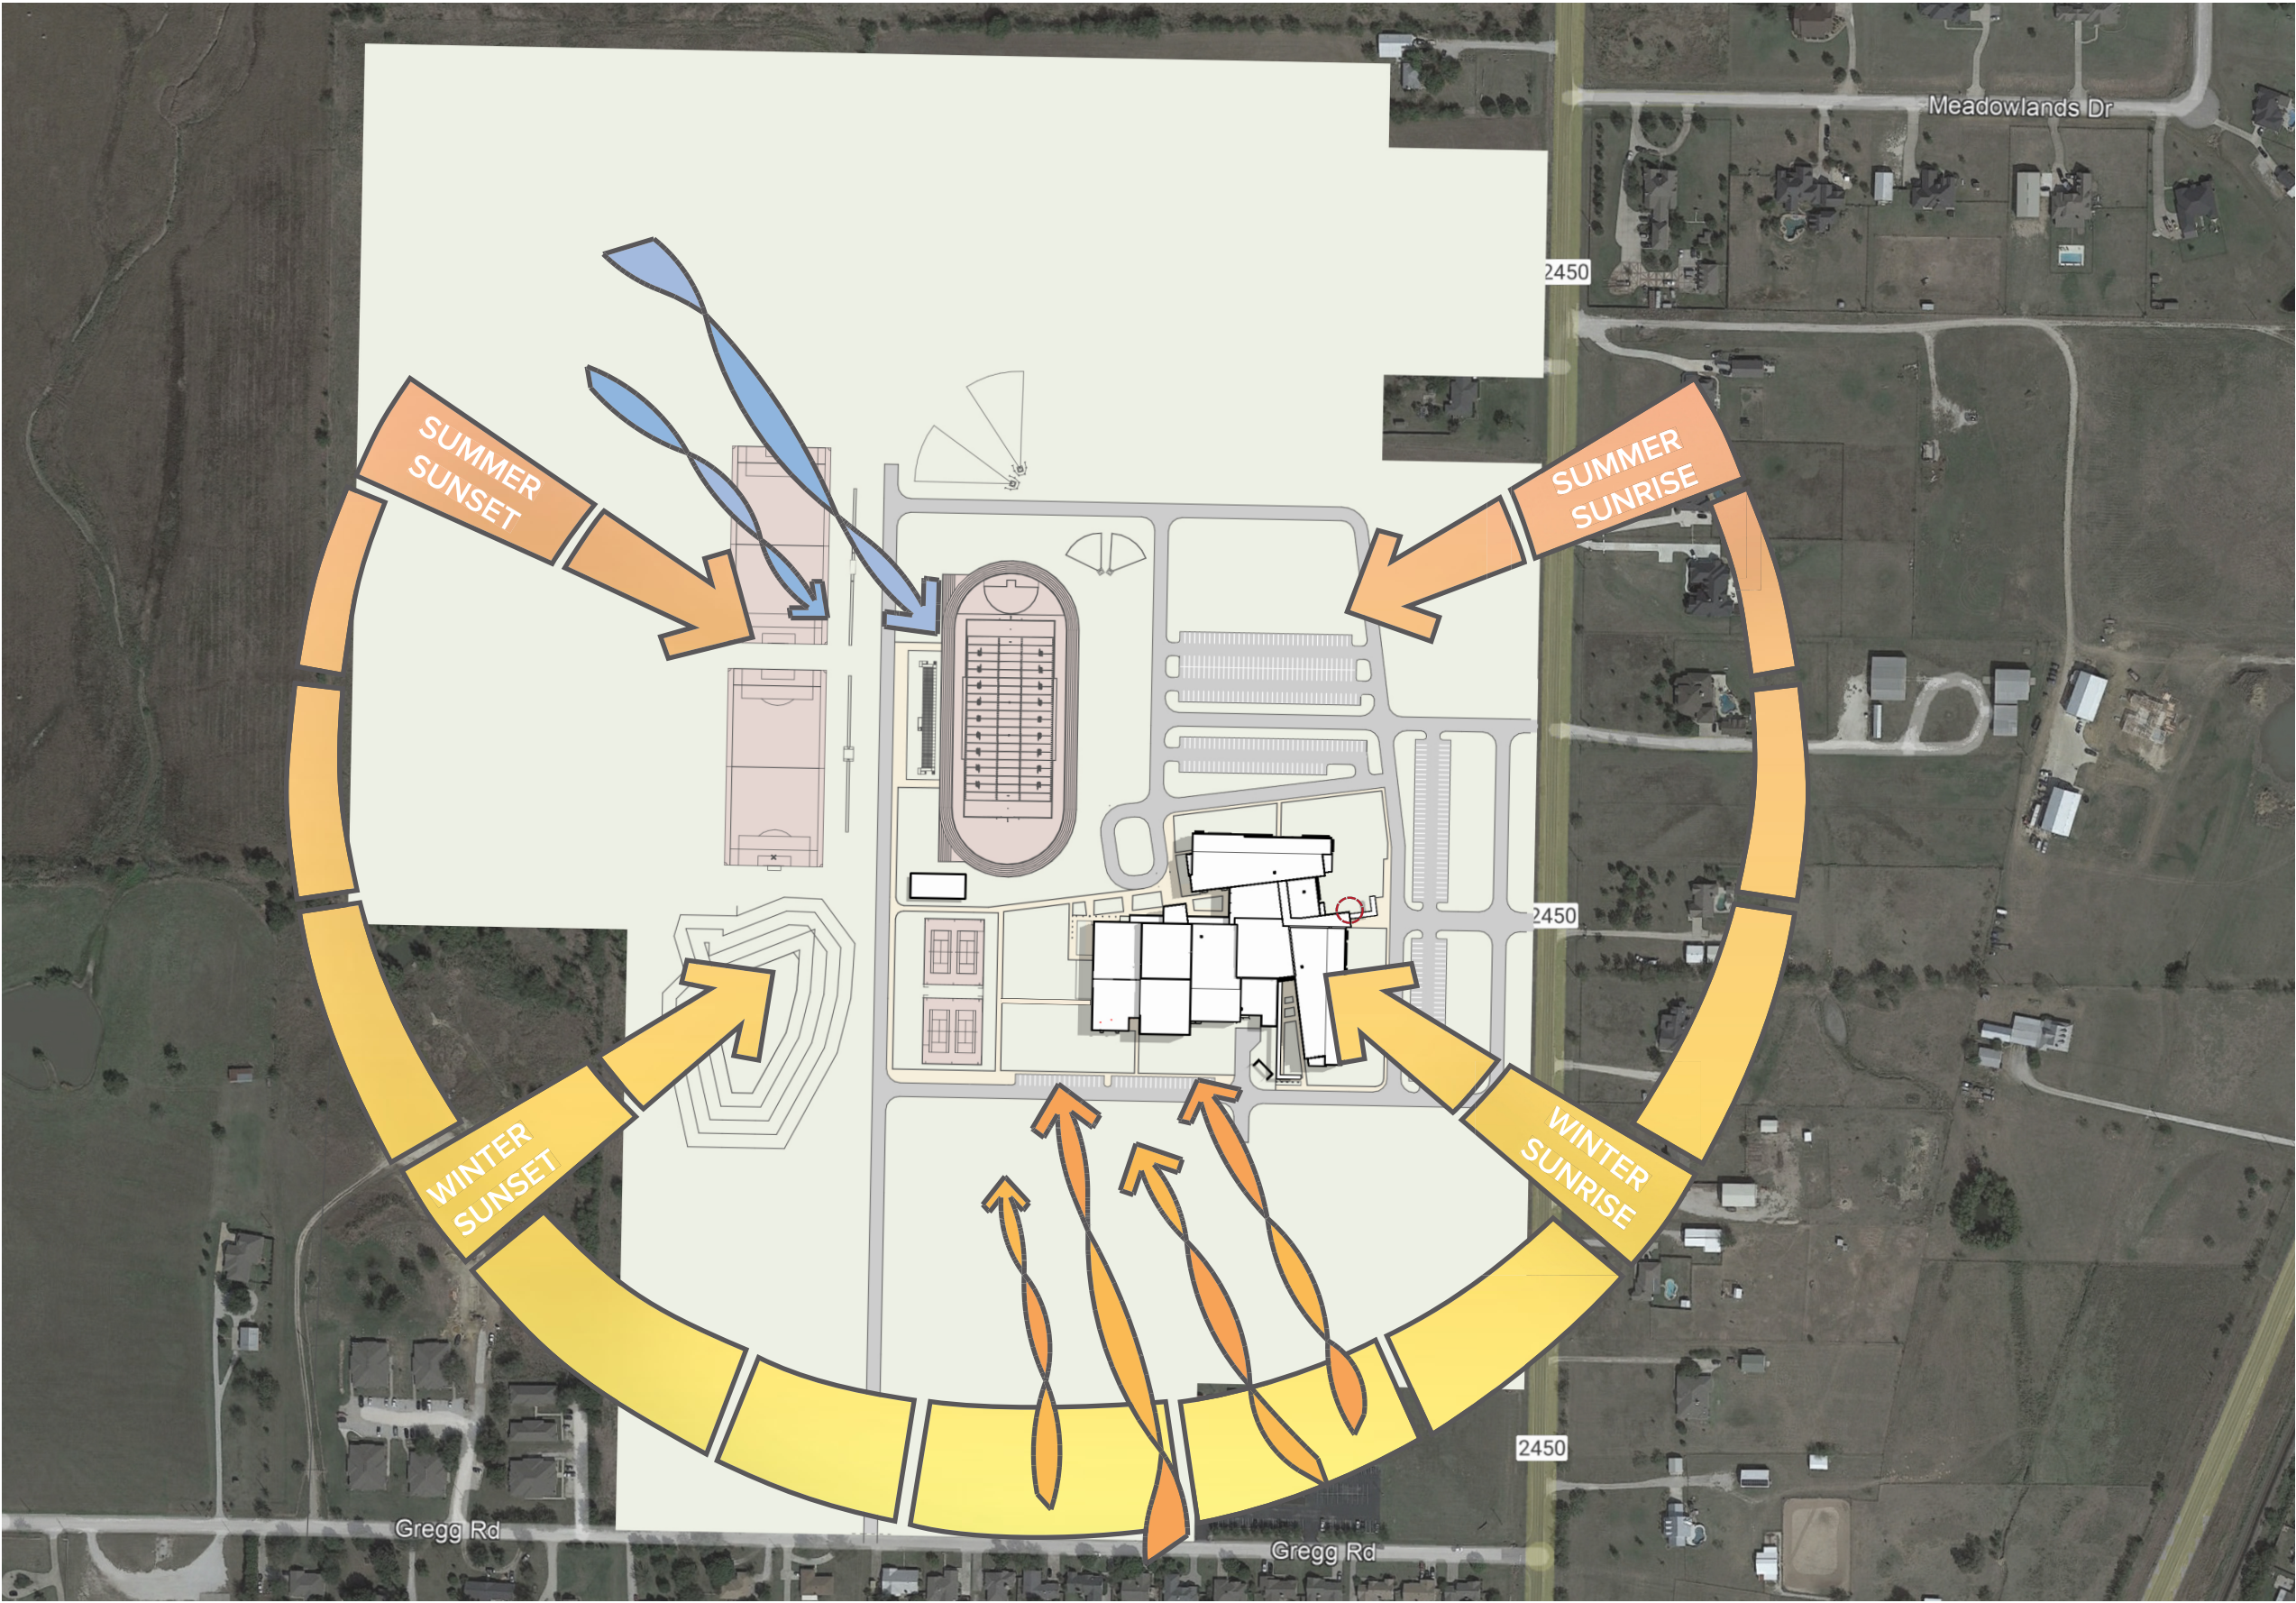

LEGEND

SITE

BUILDINGS

ENTRY

WIND

WINTER WINDS


SUMMER WINDS

SUN

SUN PATH



SITE ANALYSIS

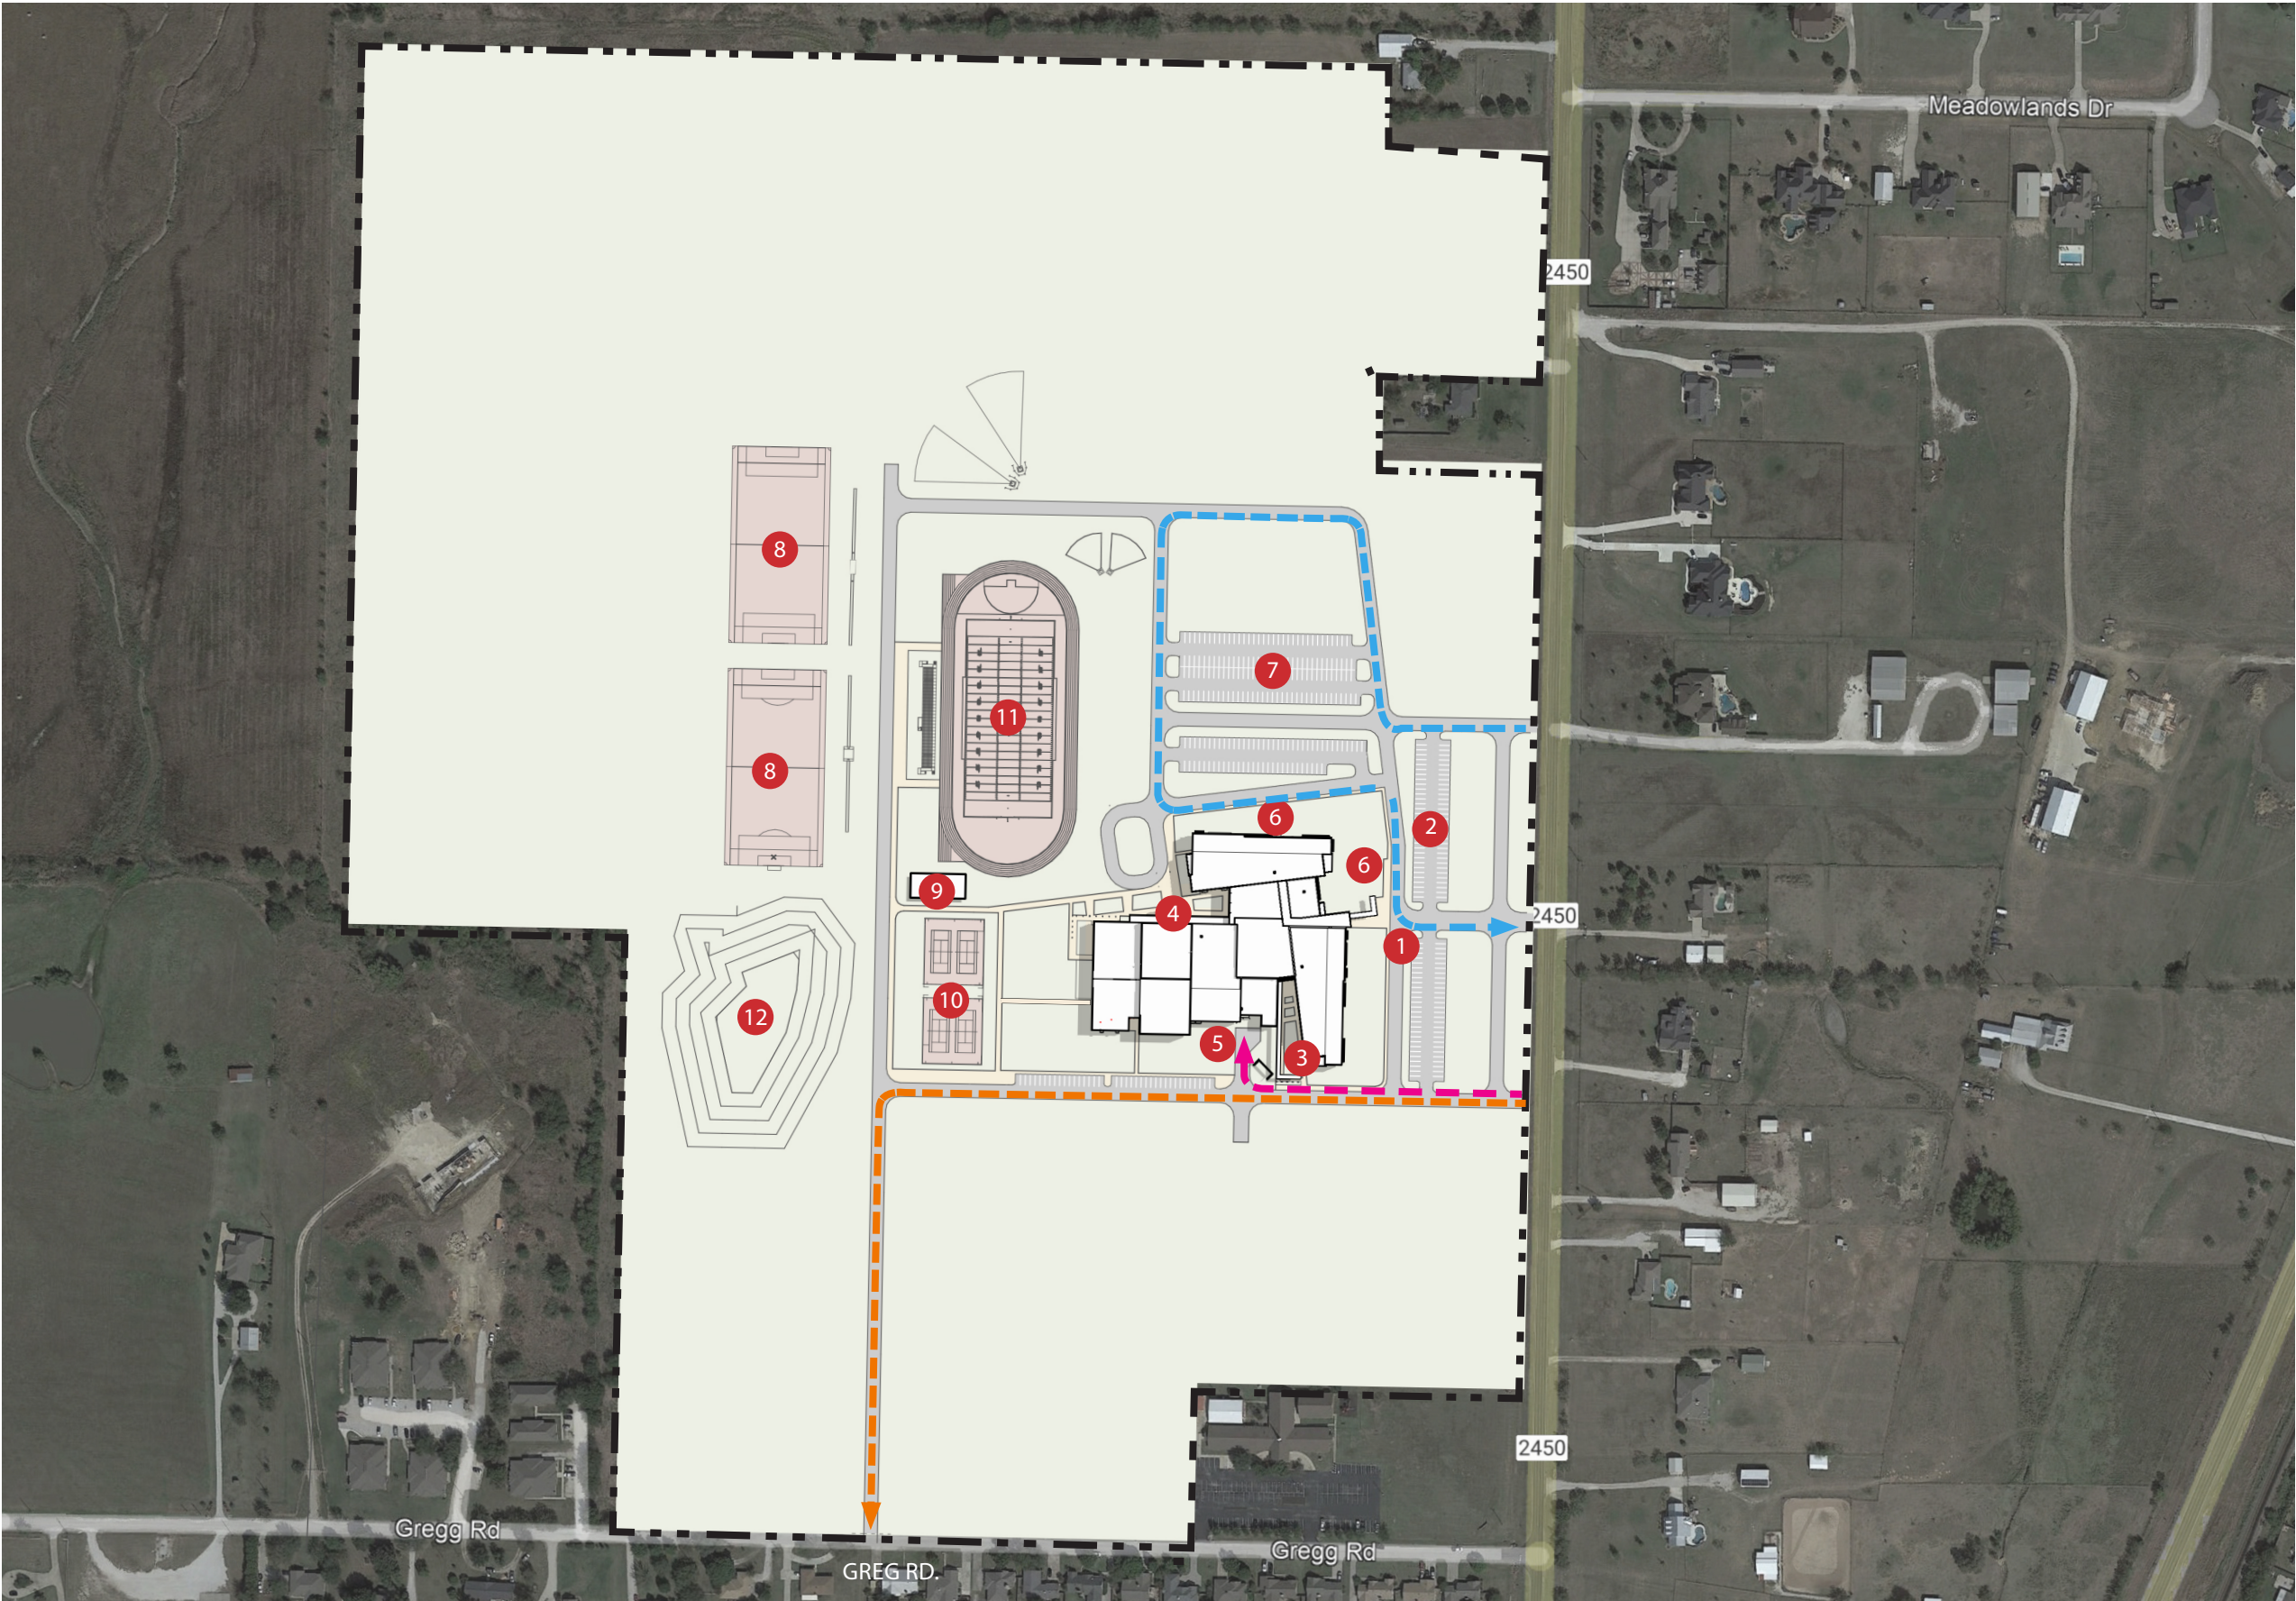

SITE PLAN KEY

- 1 ENTRY
- 2 VISITOR/STAFF PARKING
- 3 BUS DROP OFF/PICK UP
- 4 COURTYARD
- 5 SERV DRIVE SERVICE
- 6 PARENT / SPED DROP OFF
- 7 VISITOR PARKING
- 8 PLAYING FIELDS
- 9 CONCESSION/RESTROOMS
- 10 TENNIS COURTS
- 11 FOOTBALL FIELD/TRACK
- 12 DETENTION POND

LINE TYPE LEGEND

- Property Line
- Parent Drop-off
- Bus Drop-off
- Service Drive

SITE PLAN STATISTICS

ACREAGE

Building: 169,736 sq ft.

Playfields/Tennis Courts: 6.8 acres

Drives: 7.5 acres

Greenspace: 114 acres


Outdoor bleachers: 998 total seating capacity.

Total: 136 acres





COLOR LEGEND			
	Administration		Athletic
	Administration Support		Athletic Support
	Academic		Fine Art
	Academic Support		Fine Art Support
	Library		Special Space
	Library Support		Special Space Support
	Dining		Circulation
	Kitchen		Restrooms/Support Spaces

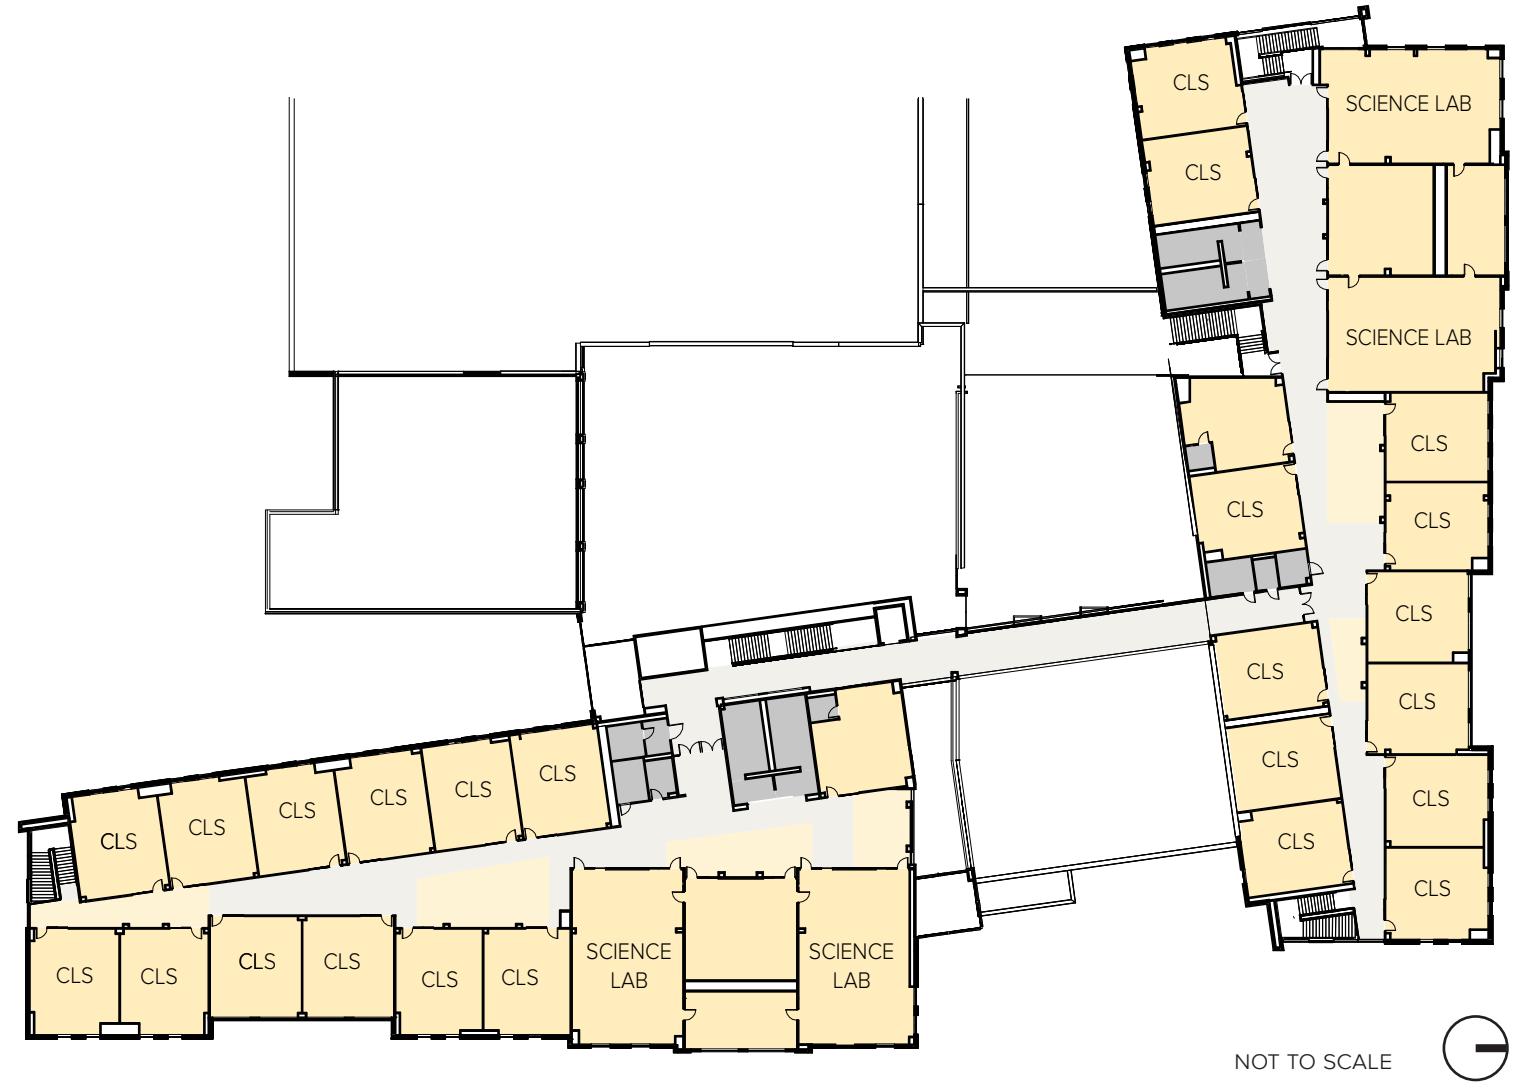

COLOR LEGEND

- | | |
|------------------------|--------------------------|
| Administration | Athletic |
| Administration Support | Athletic Support |
| Academic | Fine Art |
| Academic Support | Fine Art Support |
| Library | Special Space |
| Library Support | Special Space Support |
| Dining | Circulation |
| Kitchen | Restrooms/Support Spaces |




Huckabee


KRUM | INDEPENDENT SCHOOL DISTRICT

NOT FOR REGULATORY APPROVAL, PERMITTING OR CONSTRUCTION. ARCHITECT OF RECORD TX -CORRIE HOOD - HOWARD TX -22067

ENLARGED PLAN - NEW MIDDLE SCHOOL

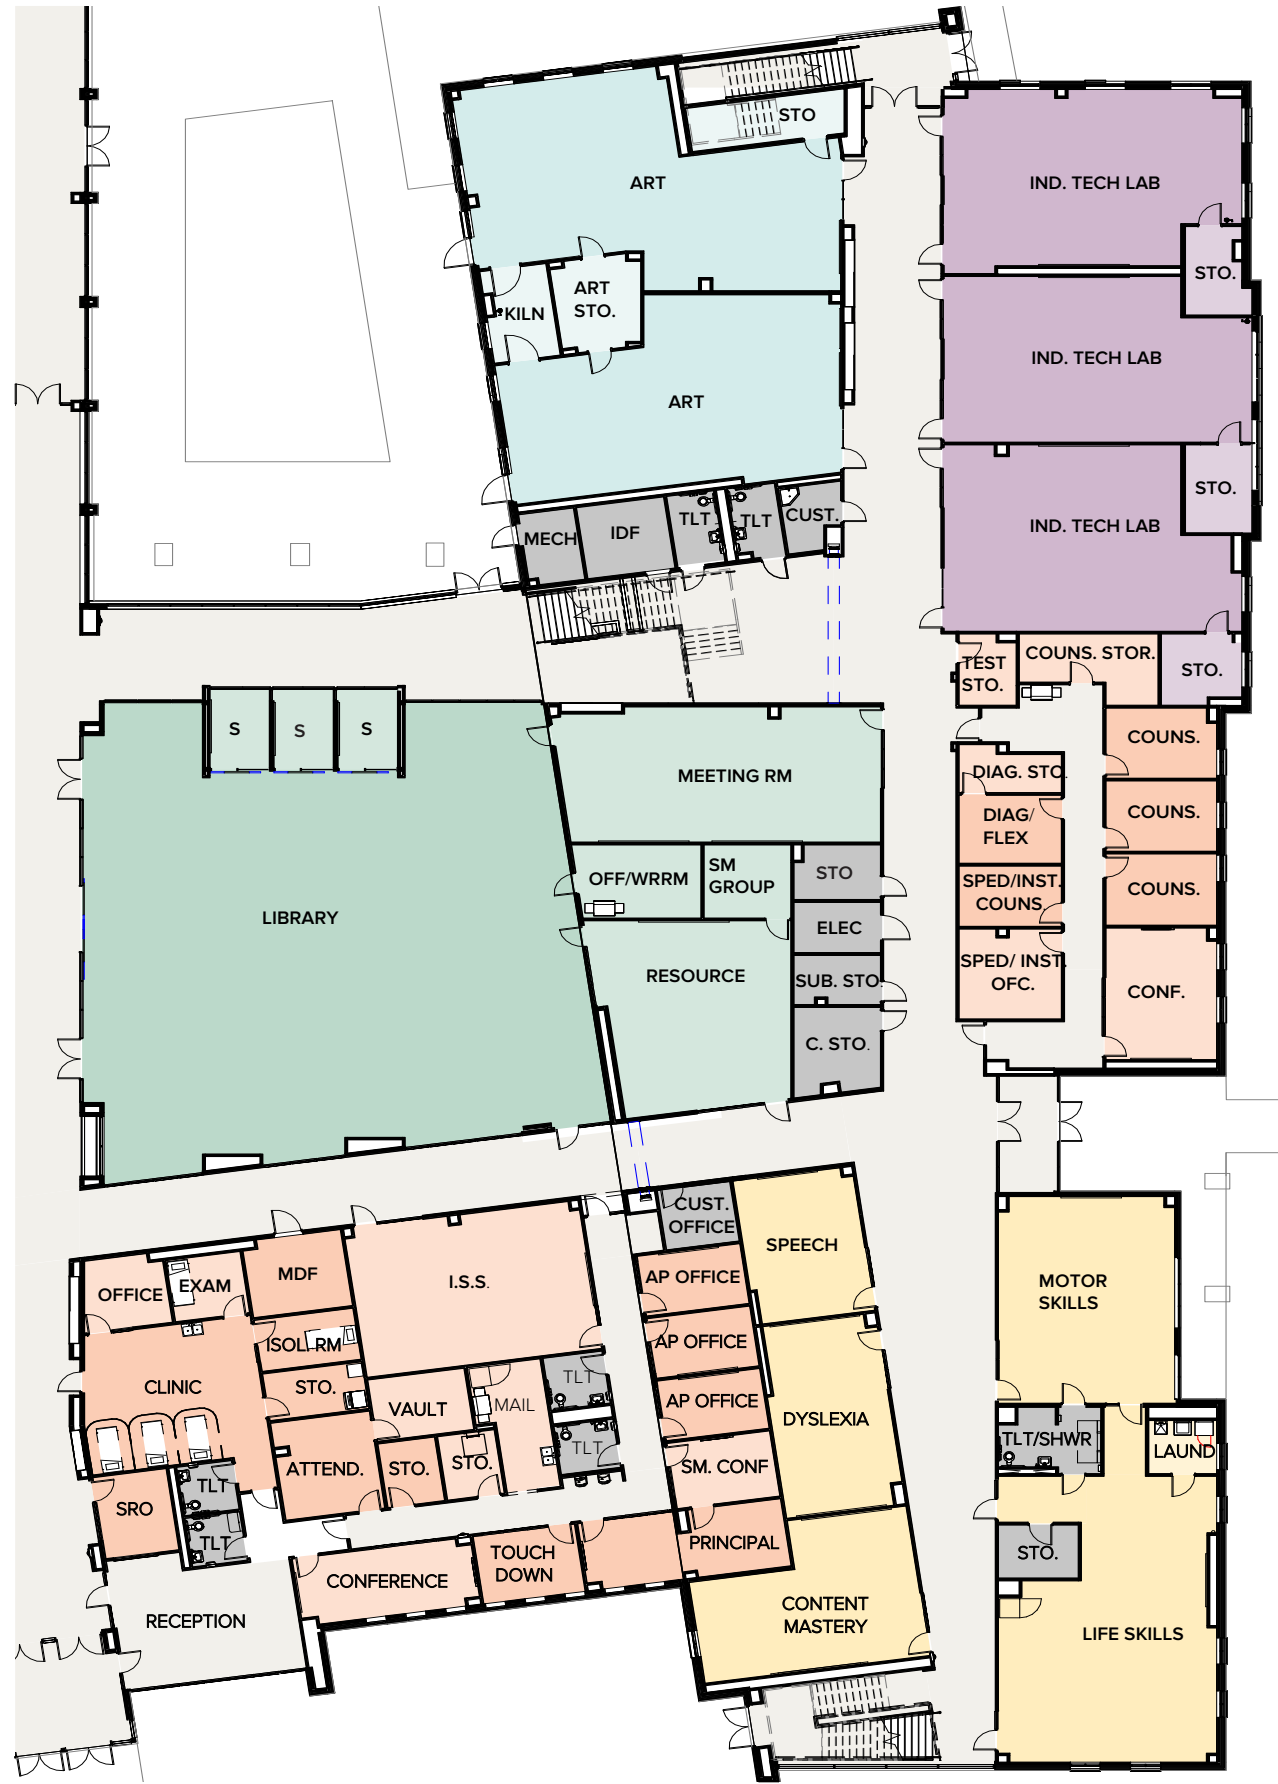

COLOR LEGEND			
<div></div>	Administration	<div></div>	Athletic
<div></div>	Administration Support	<div></div>	Athletic Support
<div></div>	Academic	<div></div>	Fine Art
<div></div>	Academic Support	<div></div>	Fine Art Support
<div></div>	Library	<div></div>	Special Space
<div></div>	Library Support	<div></div>	Special Space Support
<div></div>	Dining	<div></div>	Circulation
<div></div>	Kitchen	<div></div>	Restrooms/Support Spaces

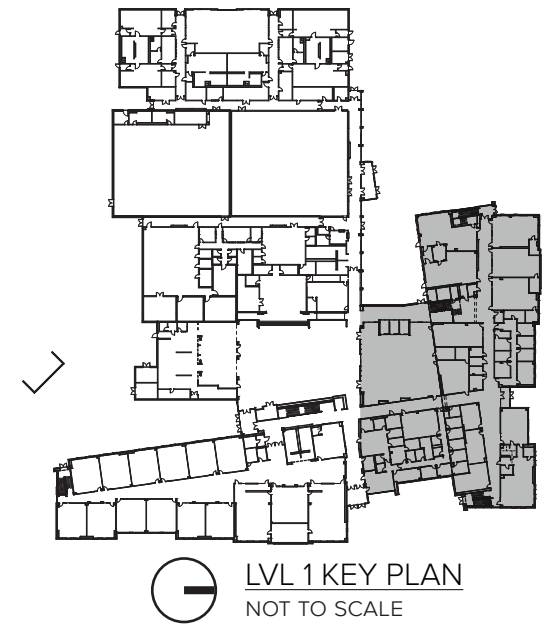



COLOR LEGEND

- | | |
|--|--|
| Administration | Athletic |
| Administration Support | Athletic Support |
| Academic | Fine Art |
| Academic Support | Fine Art Support |
| Library | Special Space |
| Library Support | Special Space Support |
| Dining | Circulation |
| Kitchen | Restrooms/Support Spaces |



LVL 1 KEY PLAN
NOT TO SCALE


Huckabee

KRUM | INDEPENDENT SCHOOL DISTRICT


NOT FOR REGULATORY APPROVAL, PERMITTING OR CONSTRUCTION. ARCHITECT OF RECORD TX -CORRIE HOOD - HOWARD TX -22067

ENLARGED PLAN - NEW MIDDLE SCHOOL

06.4

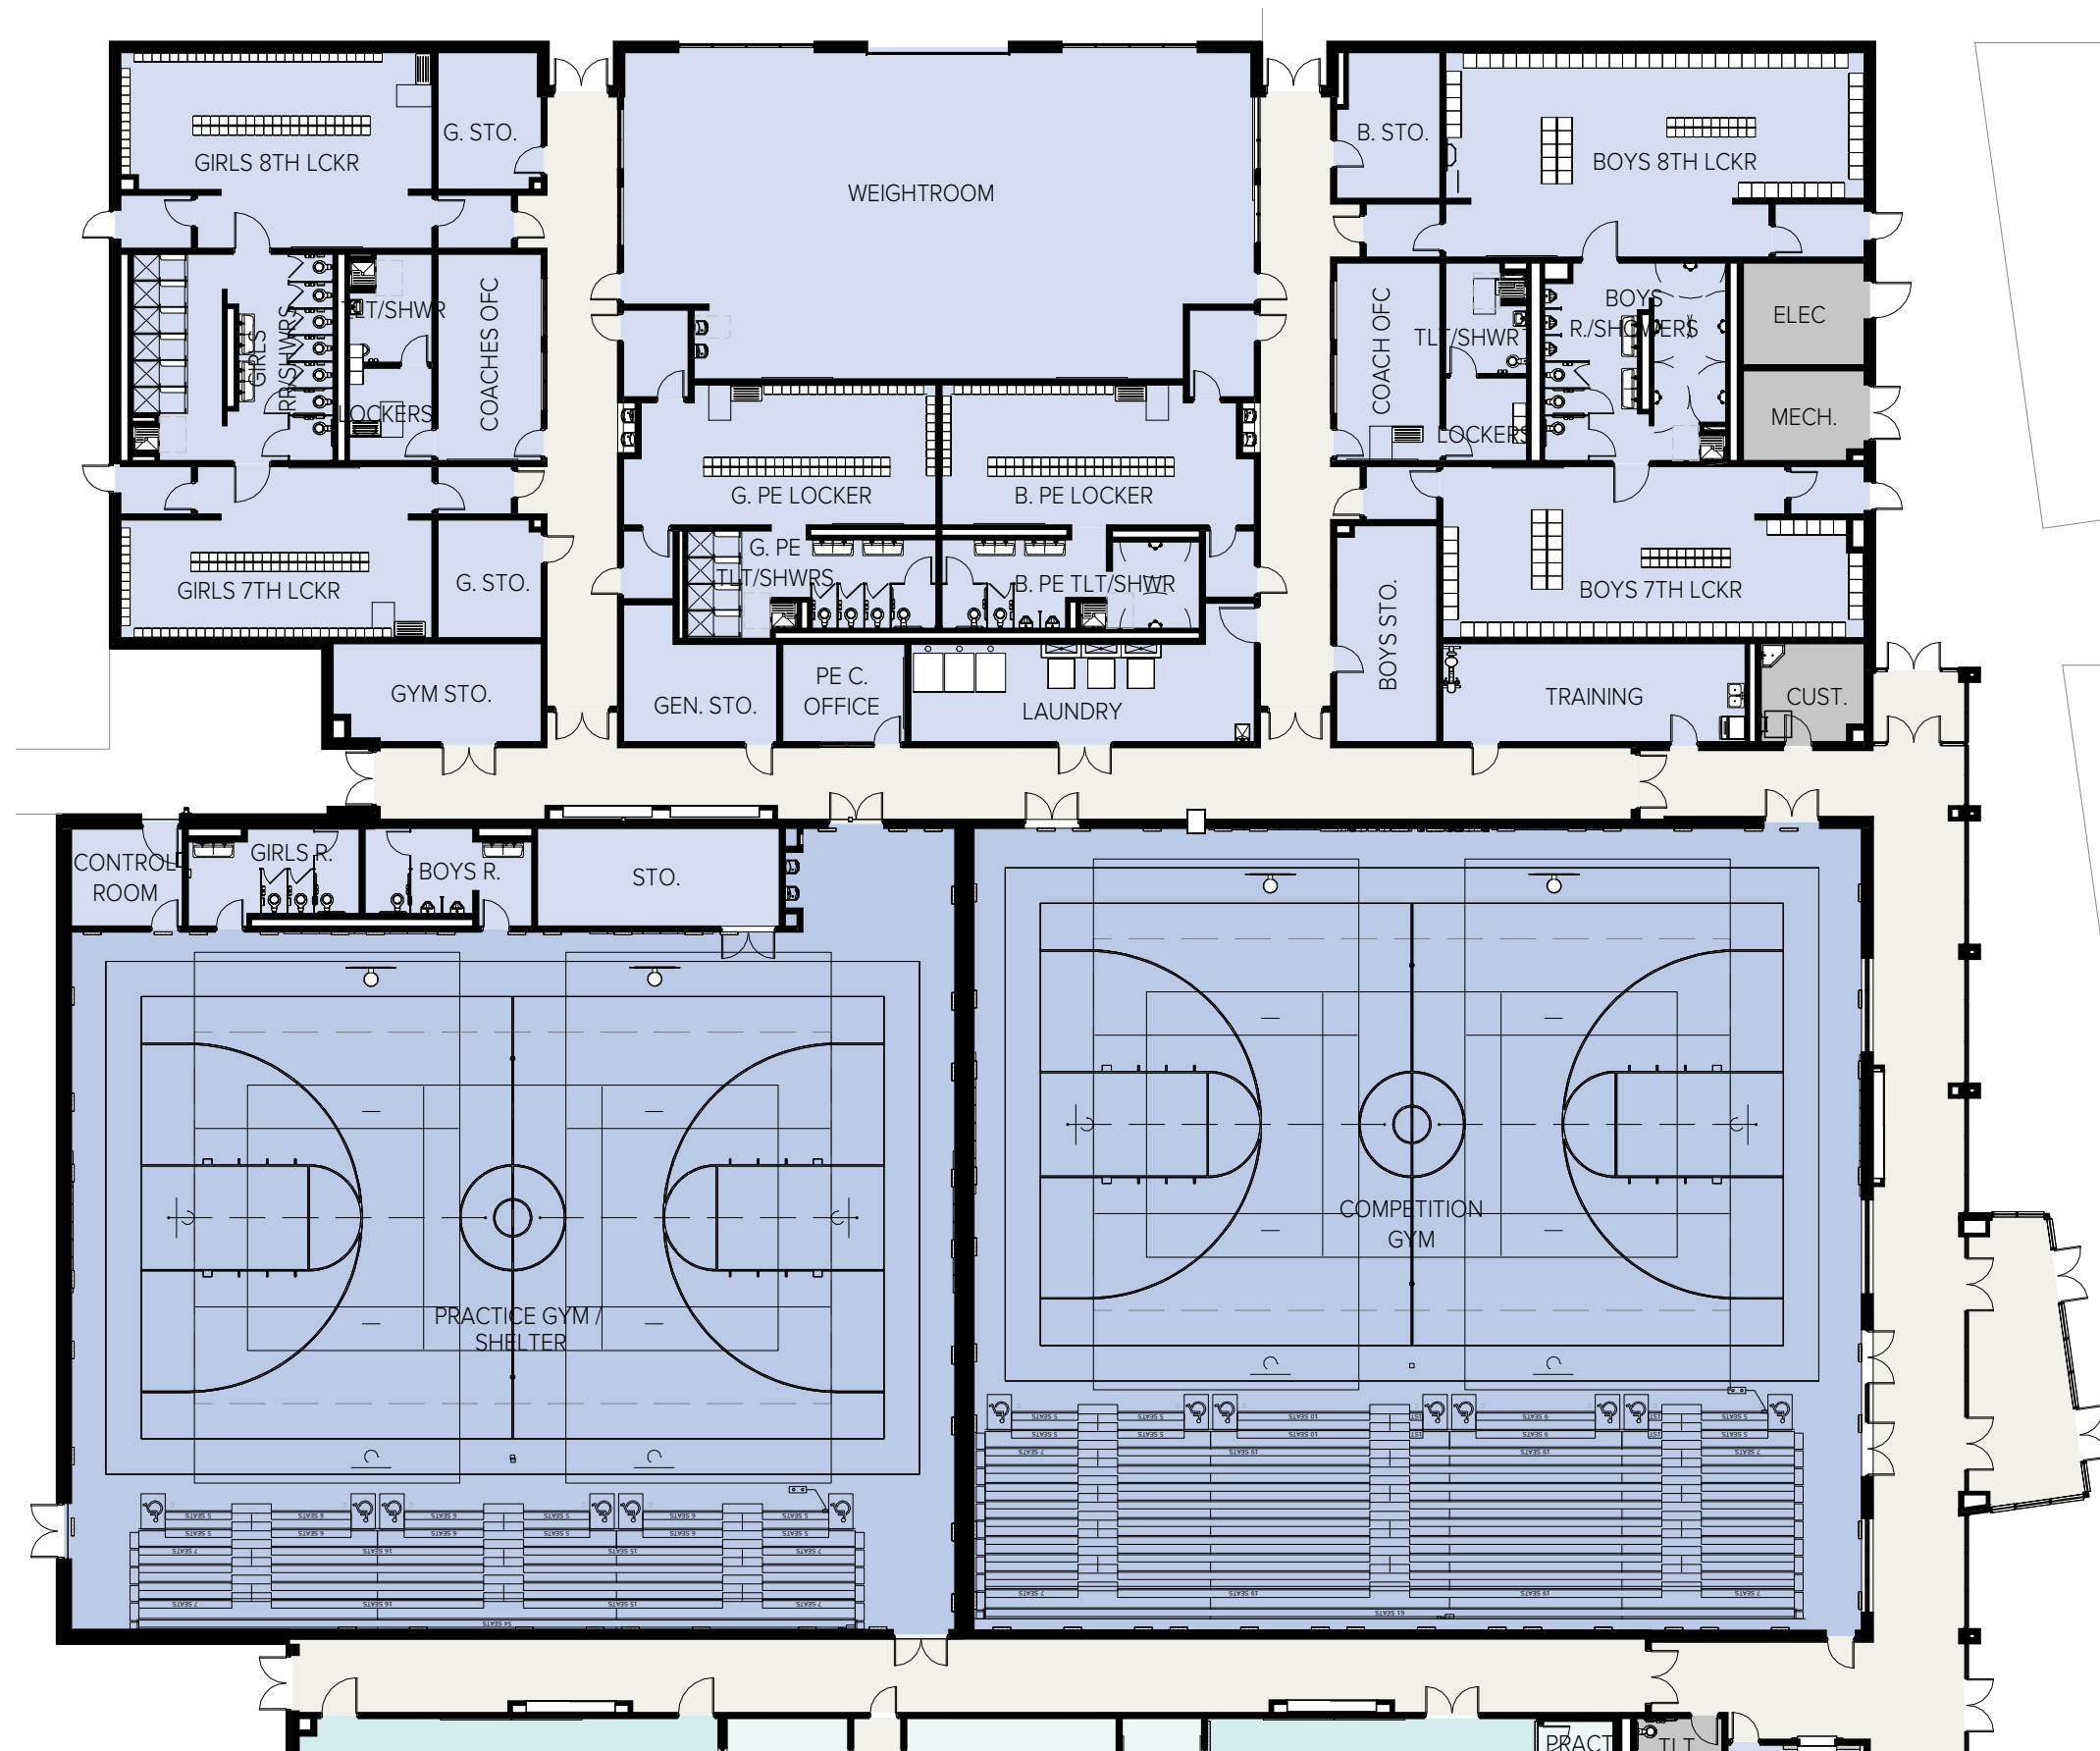


COLOR LEGEND			
■	Administration	■	Athletic
■	Administration Support	■	Athletic Support
■	Academic	■	Fine Art
■	Academic Support	■	Fine Art Support
■	Library	■	Special Space
■	Library Support	■	Special Space Support
■	Dining	■	Circulation
■	Kitchen	■	Restrooms/Support Spaces

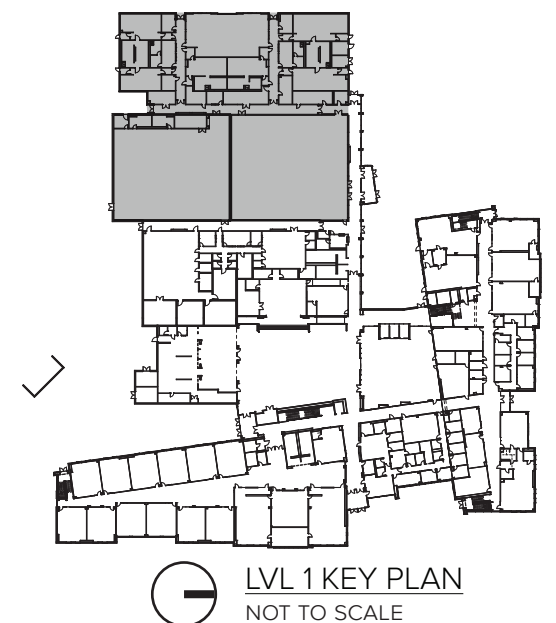

COLOR LEGEND


- | | |
|------------------------|--------------------------|
| Administration | Athletic |
| Administration Support | Athletic Support |
| Academic | Fine Art |
| Academic Support | Fine Art Support |
| Library | Special Space |
| Library Support | Special Space Support |
| Dining | Circulation |
| Kitchen | Restrooms/Support Spaces |

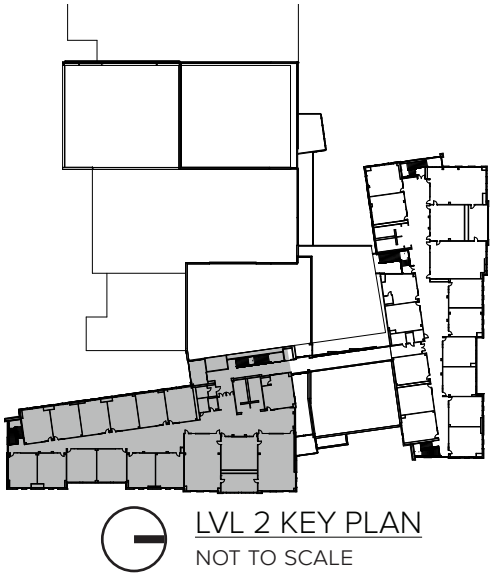



COLOR LEGEND

Administration	Athletic
Administration Support	Athletic Support
Academic	Fine Art
Academic Support	Fine Art Support
Library	Special Space
Library Support	Special Space Support
Dining	Circulation
Kitchen	Restrooms/Support Spaces

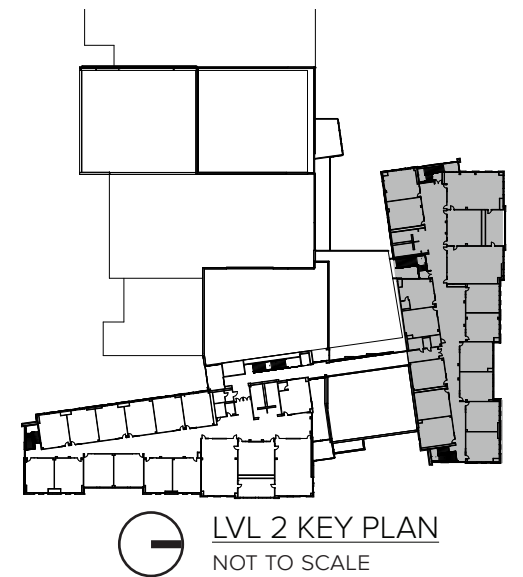



Huckabee

KRUM | INDEPENDENT SCHOOL DISTRICT

NOT FOR REGULATORY APPROVAL, PERMITTING OR CONSTRUCTION. ARCHITECT OF RECORD TX -CORRIE HOOD - HOWARD TX -22067

EXTERIOR PERSPECTIVES



Huckabee

KRUM | INDEPENDENT SCHOOL DISTRICT

NOT FOR REGULATORY APPROVAL, PERMITTING OR CONSTRUCTION. ARCHITECT OF RECORD TX -CORRIE HOOD - HOWARD TX -22067

INTERIOR VIEW - CAFETORIUM

08.0



Huckabee

KRUM | INDEPENDENT SCHOOL DISTRICT

NOT FOR REGULATORY APPROVAL, PERMITTING OR CONSTRUCTION. ARCHITECT OF RECORD TX -CORRIE HOOD - HOWARD TX -22067

INTERIOR VIEW - CAFETORIUM

08.1



Huckabee

KRUM | INDEPENDENT SCHOOL DISTRICT


NOT FOR REGULATORY APPROVAL, PERMITTING OR CONSTRUCTION. ARCHITECT OF RECORD TX -CORRIE HOOD - HOWARD TX -22067

INTERIOR VIEW - COLLABORATION


08.2



KRUM INDEPENDENT SCHOOL DISTRICT
NEW MIDDLE SCHOOL

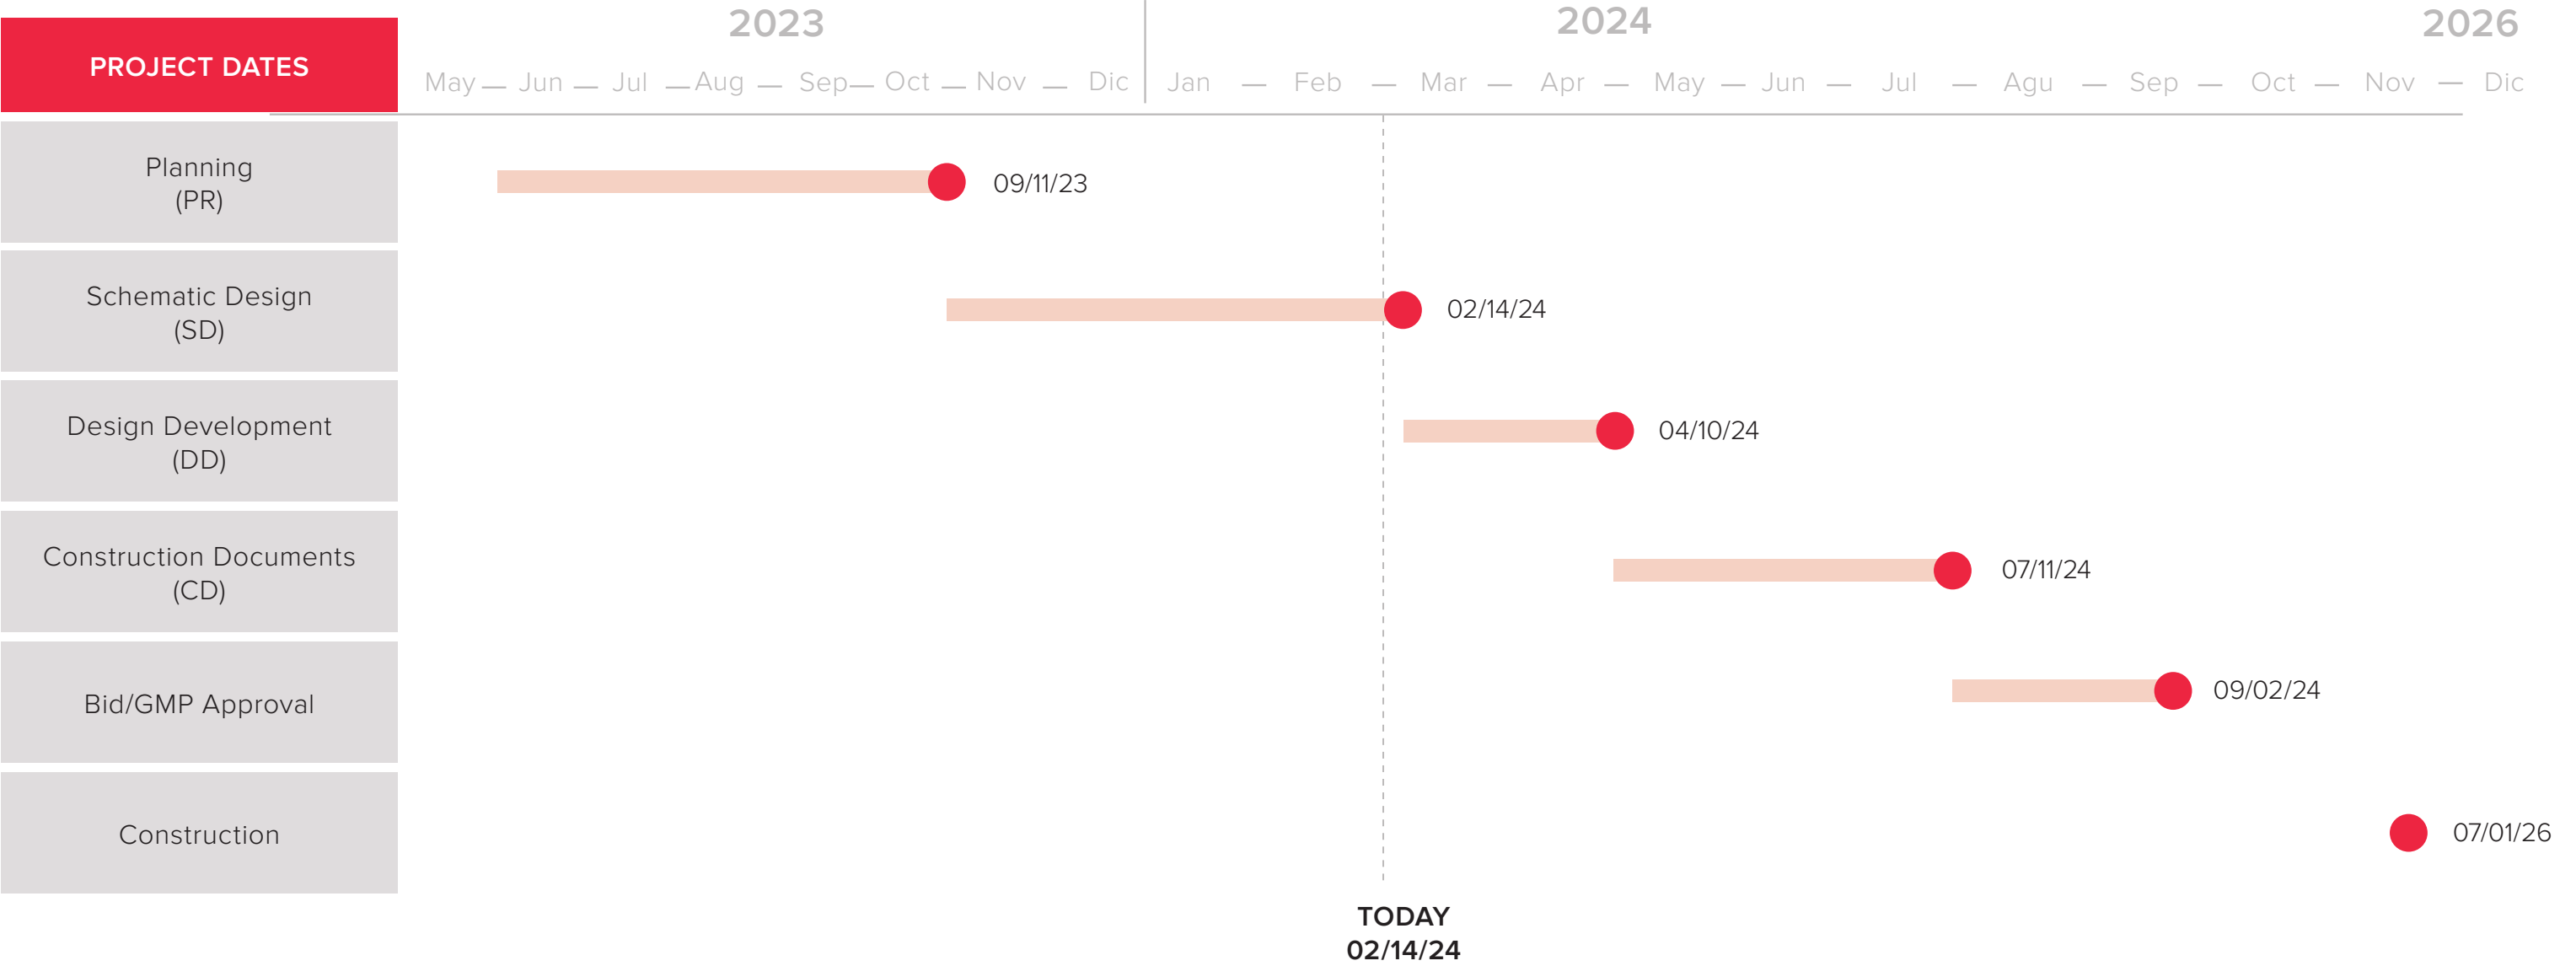

● KRUM INDEPENDENT SCHOOL DISTRICT NEW MIDDLE SCHOOL

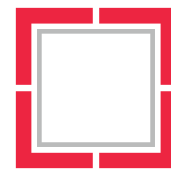

MORE THAN ARCHITECTS