




1 SOUTH ELEVATION - COLOR
1/8" = 1'-0"

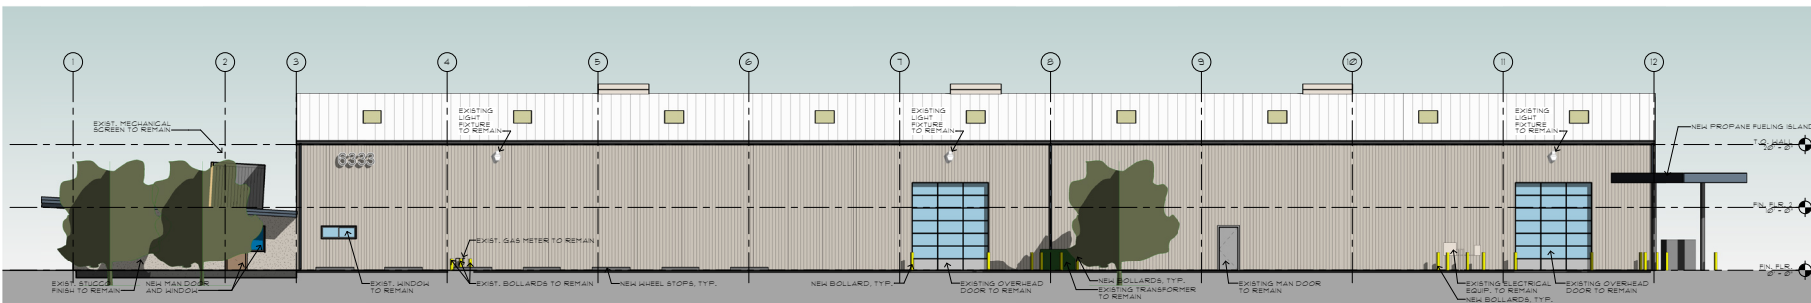


2 NORTH ELEVATION - COLOR
1/8" = 1'-0"

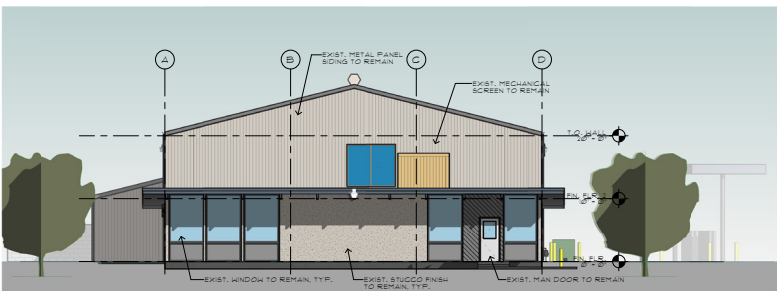

3 EAST ELEVATION - COLOR
1/8" = 1'-0"

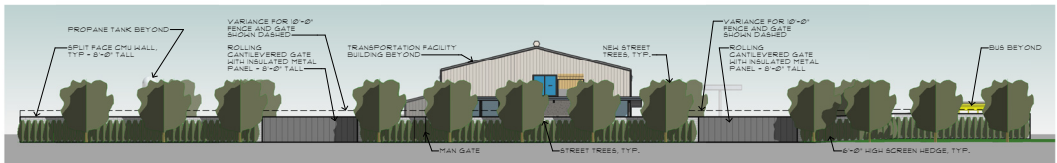

4 EAST ELEVATION - SITE - COLOR
1/8" = 1'-0"

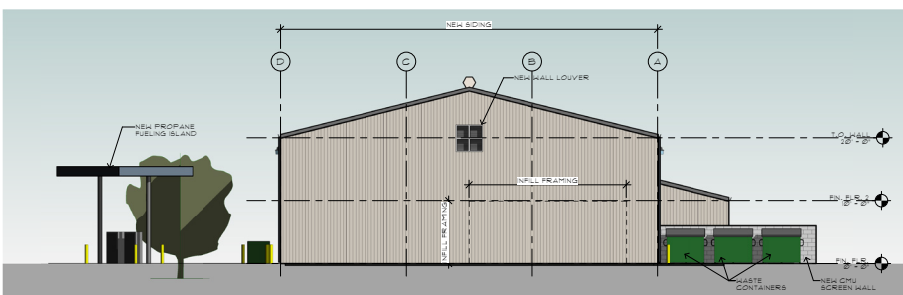

5 WEST ELEVATION - COLOR
1/8" = 1'-0"