



LaSalle Rd - Design Direction




1. Looking North - East Side of LaSalle Road

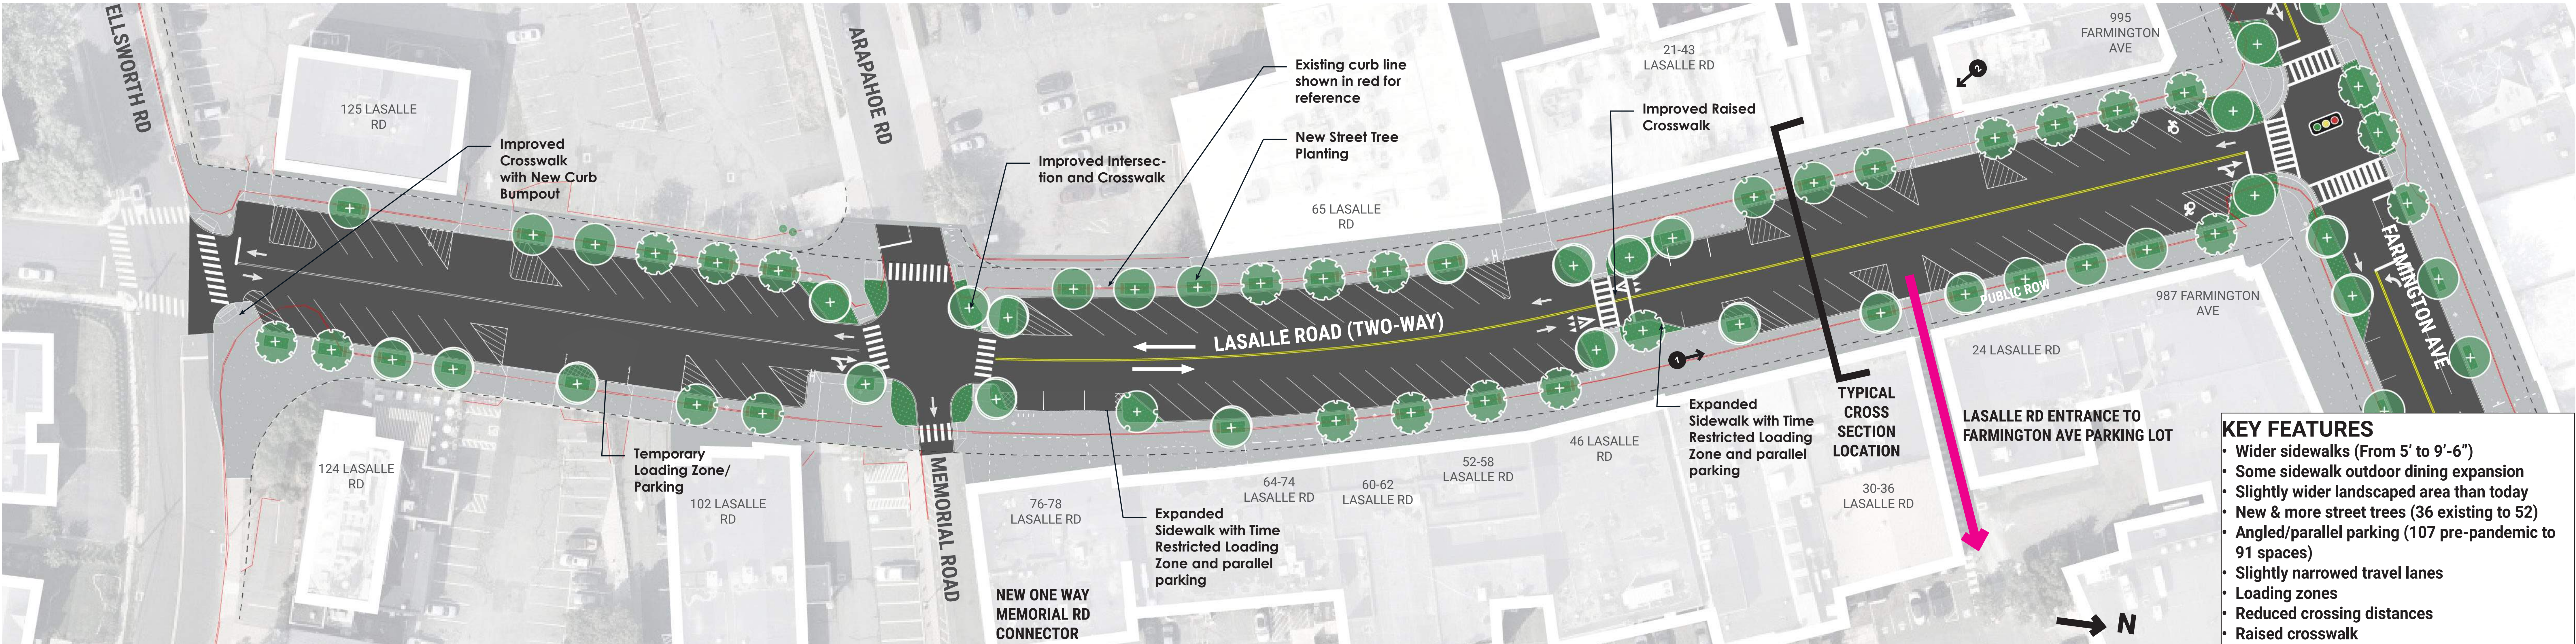

2. Looking Southwest - Birdseye View

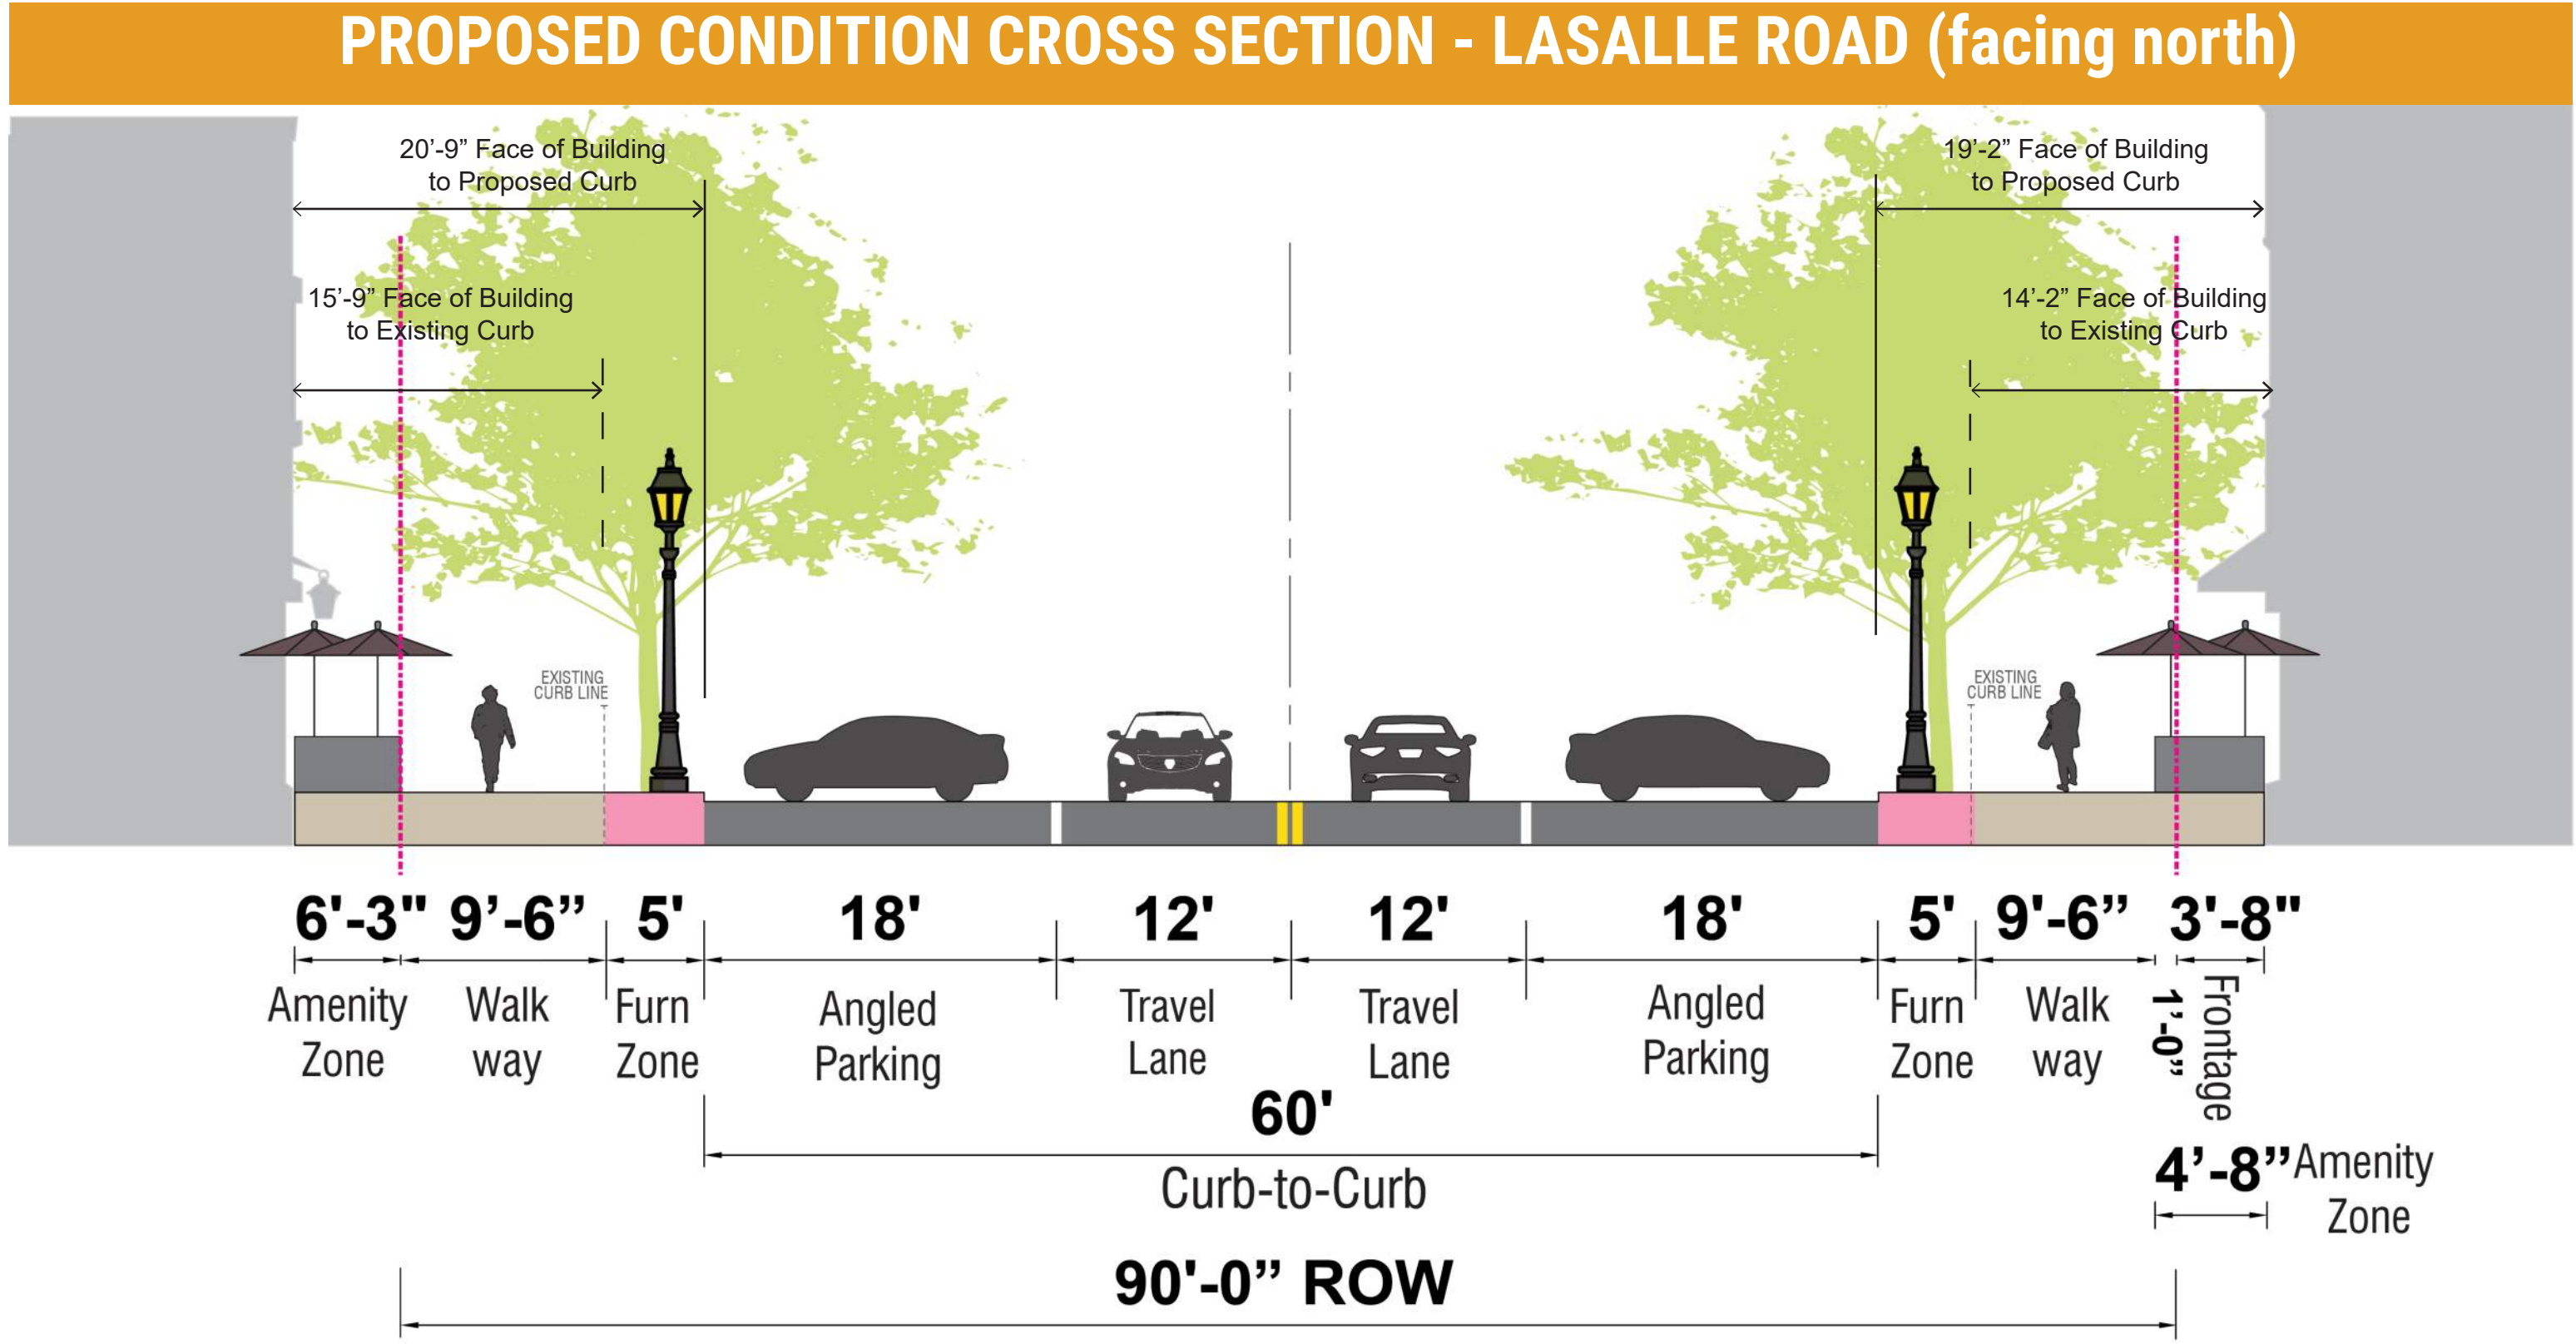

Farmington Ave - Design Direction

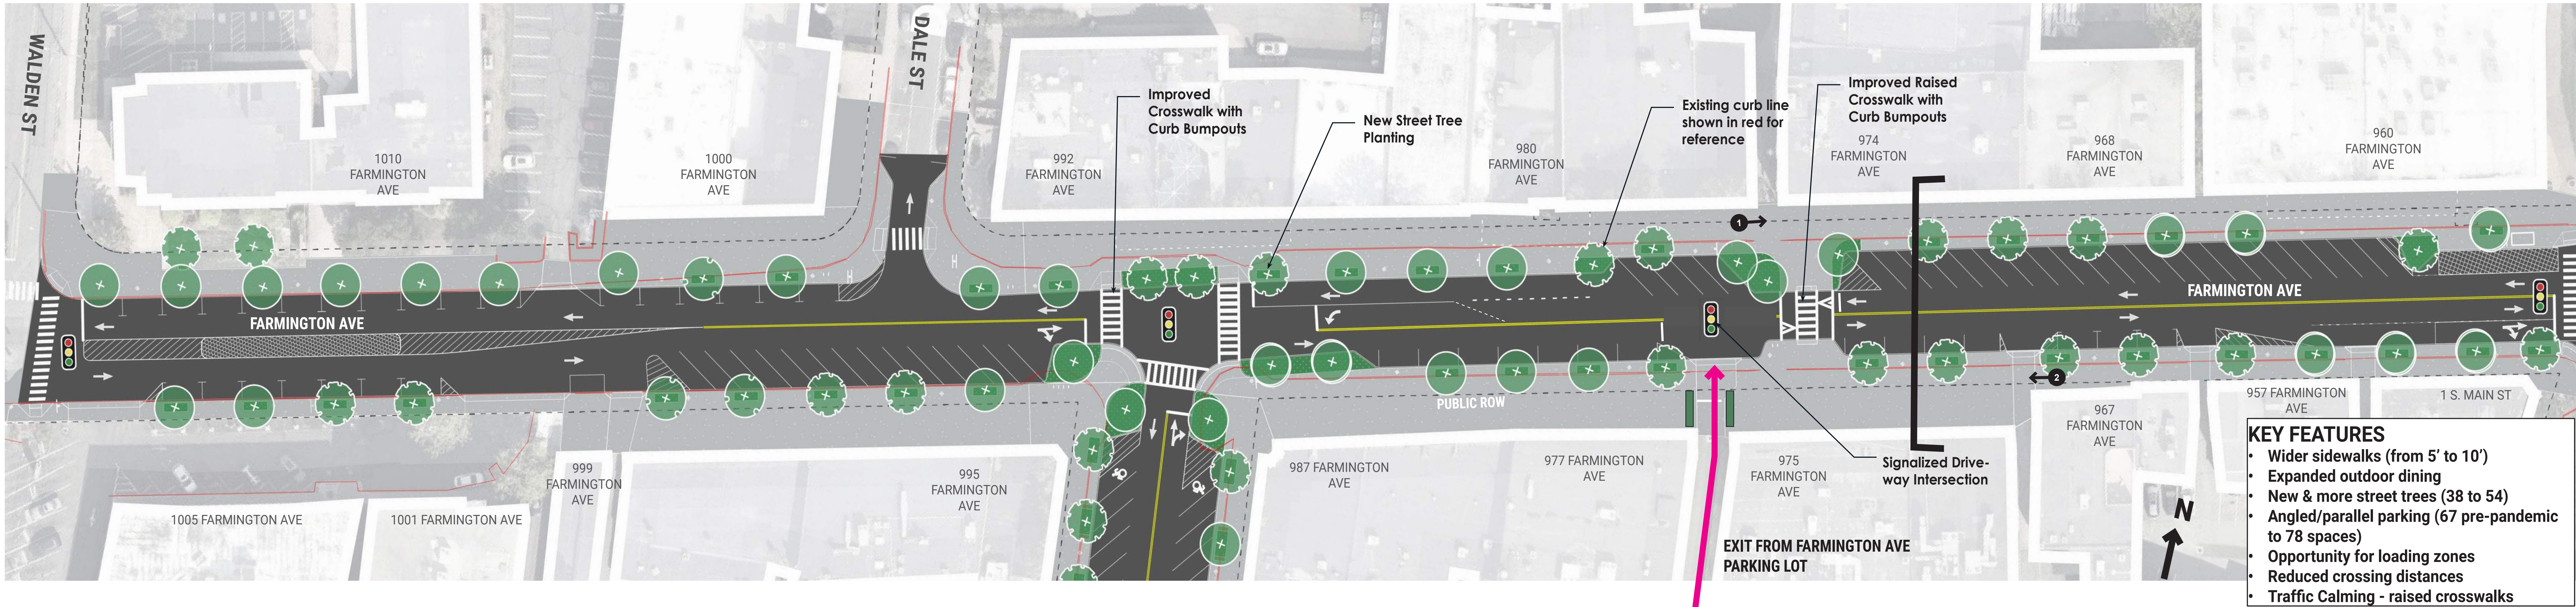

1. Looking East - North Side of Farmington Avenue



2. Looking West - South side of Farmington Ave

