


T. Kusumard

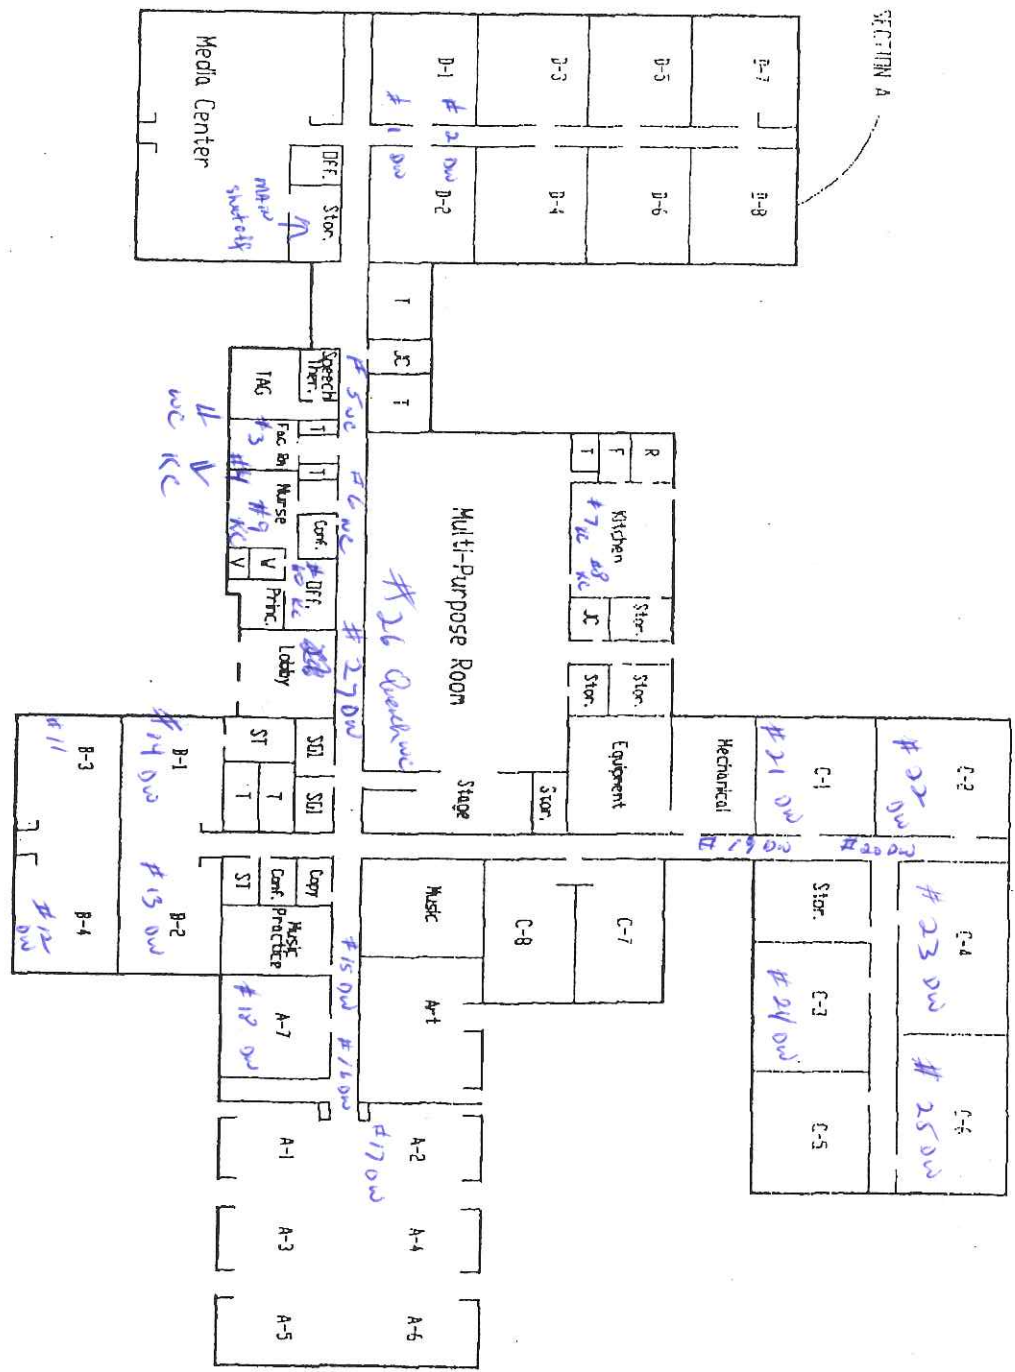

RIVARDO · SCHNITZER · CAPAZZI
 ARCHITECTS PLANNERS
 898 ANDERSON AVENUE, SUITE 303
 CLIFFSIDE PARK, NJ 07010

PROJECT NAME:
LRFP - SATREVILLE DISTRICT

SKETCH TITLE:
TRUMAN SCHOOL

JOB NO. 21-00-000
 SCALE: NTS
 DATE: 12/14/00
 DRAWN: GAC
 CHECKED: GAC

SKETCH NO.
SK-7