
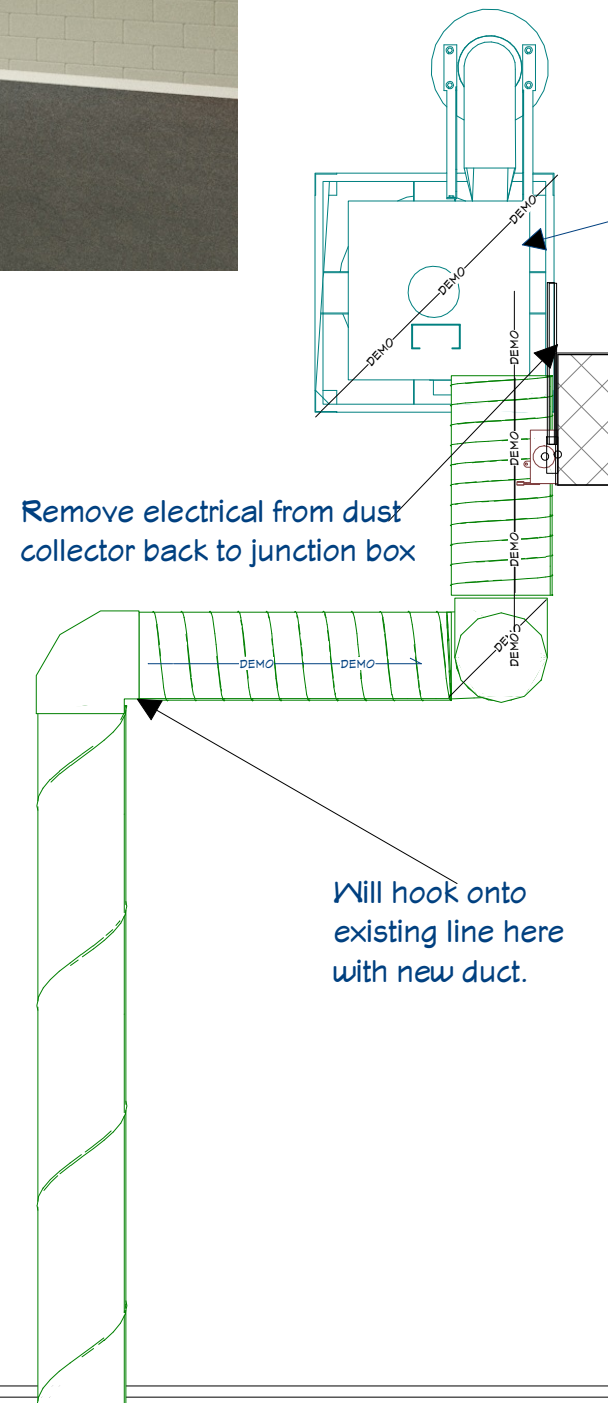


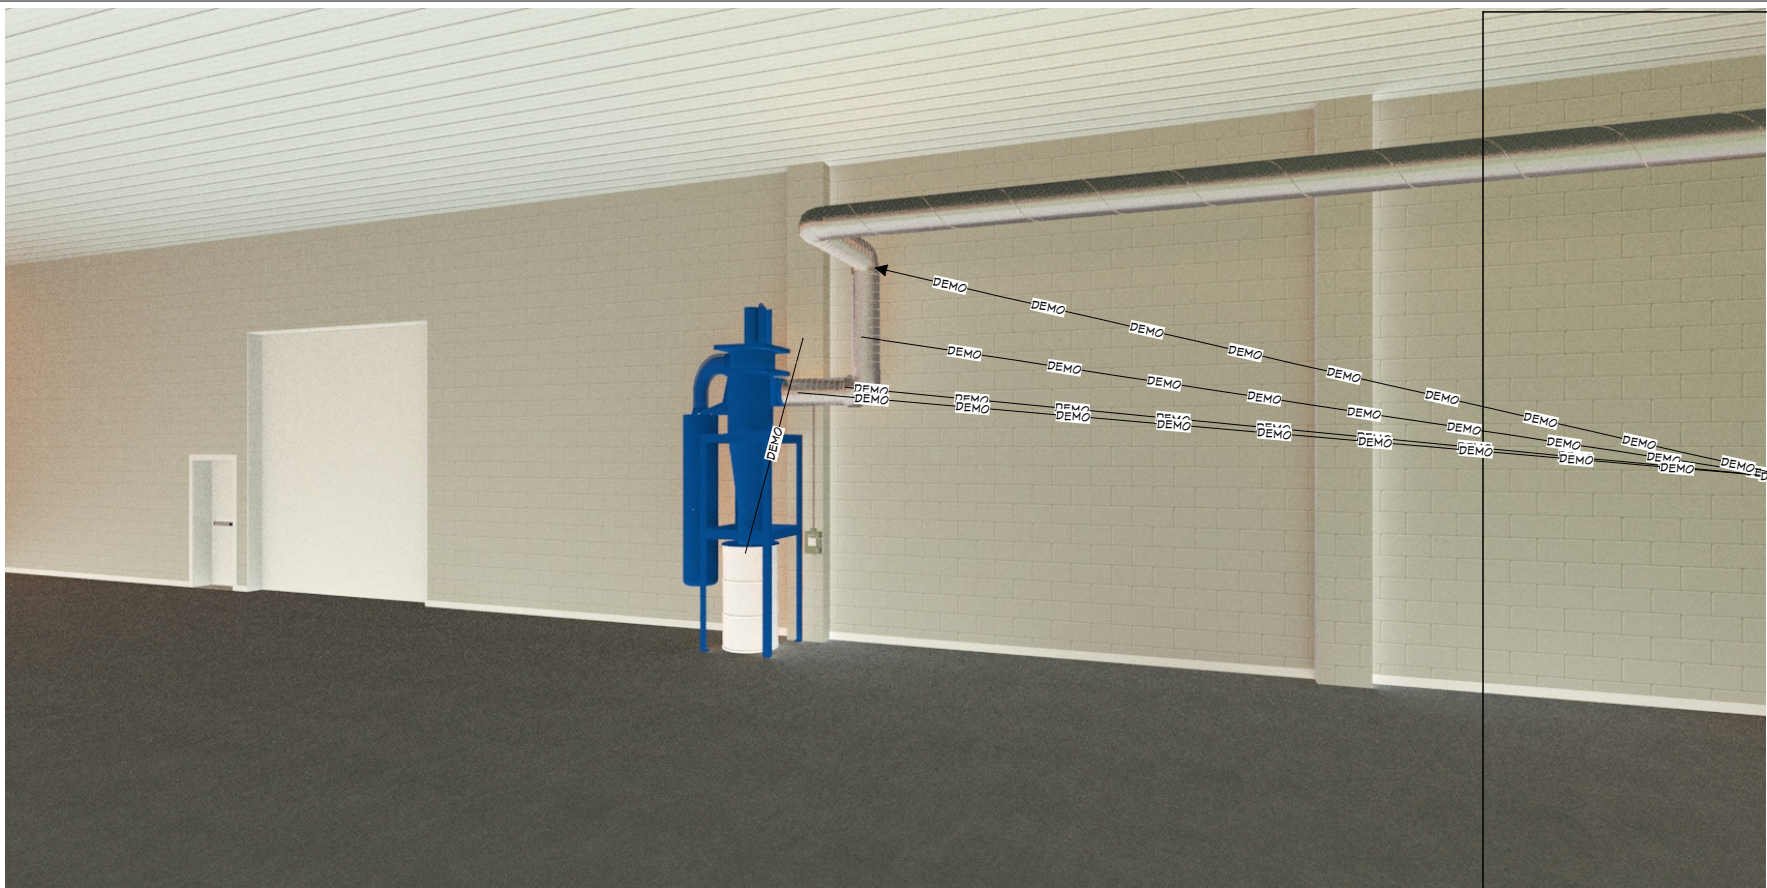

Unhook existing dust collector and move to interior garage door area. District will be keeping.

REVISION TABLE	
NUMBER	DATE

MIDLAND HIGH SCHOOL
WOODSHOP DUST
COLLECTOR DEMO

DRAWINGS PROVIDED BY:
MIDLAND PUBLIC SCHOOLS
FACILITIES DEPARTMENT
989-923-5035


DATE:

5/20/2024

SCALE:


SHEET:

D-1

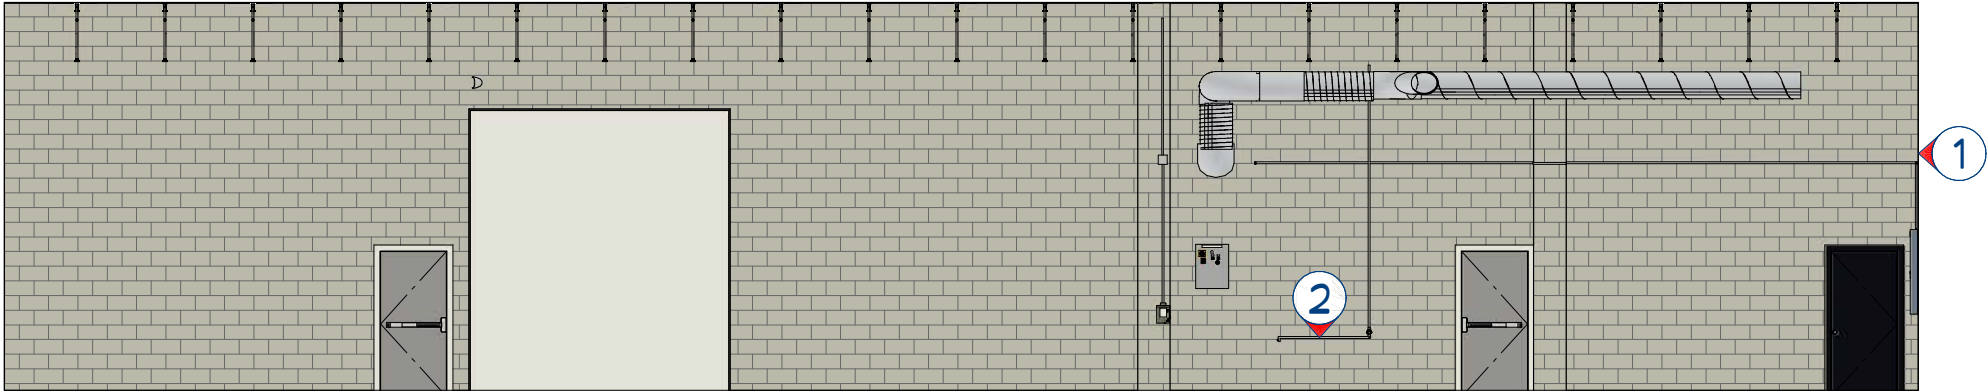

Callout Notes

- 1. Approximate installation location of wire and conduit to new unit.
- 2. Run of new air line off existing line.

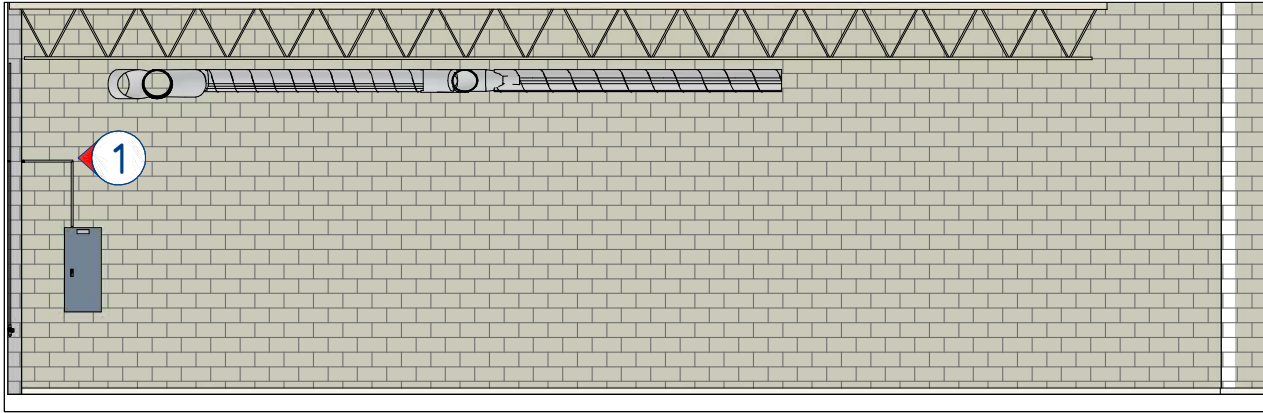

REVISION TABLE	
NUMBER	DATE


MIDLAND HIGH SCHOOL
WOODSHOP DUST
COLLECTOR DEMO

DRAWINGS PROVIDED BY:
MIDLAND PUBLIC SCHOOLS
FACILITIES DEPARTMENT
989-923-5035

DATE:
5/20/2024

SCALE:
1/4"=1'

SHEET:
P-2

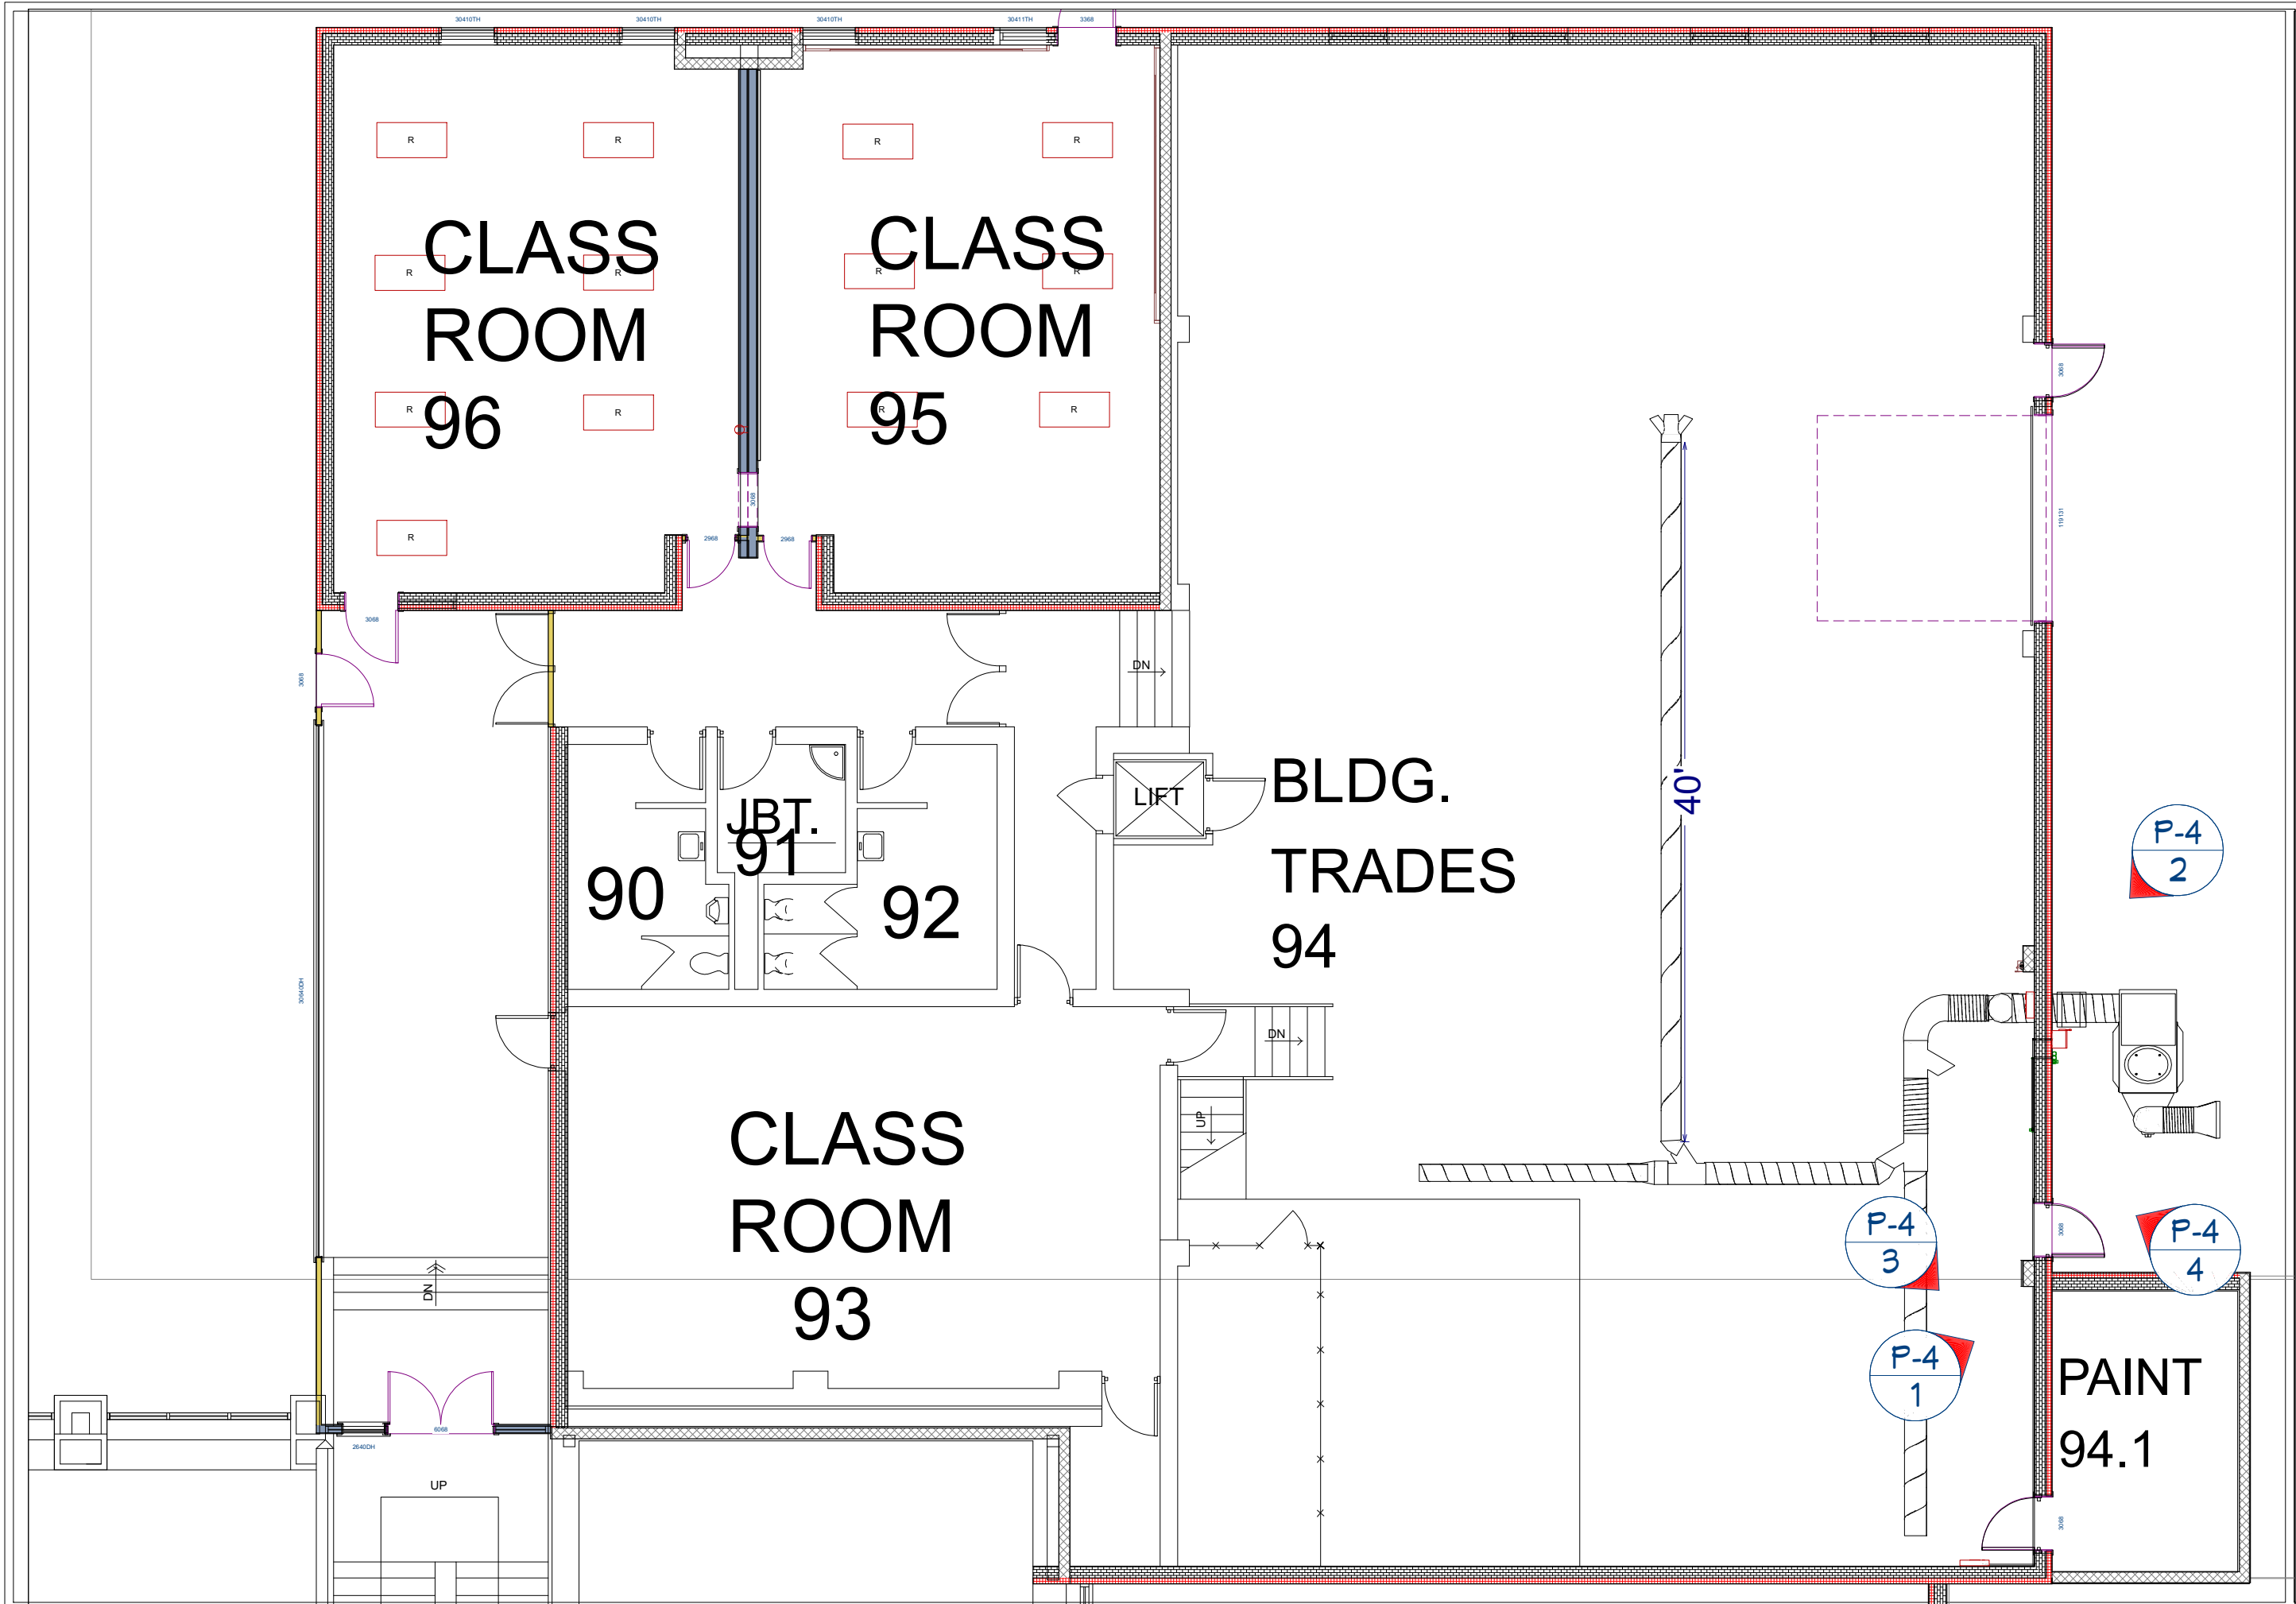

REVISION TABLE

NUMBER	DATE	REVISED BY	DESCRIPTION

MIDLAND HIGH SCHOOL

WOODSHOP DUST

COLLECTOR DEMO

DRAWINGS PROVIDED BY:

MIDLAND PUBLIC SCHOOLS

FACILITIES DEPARTMENT

989-923-5035

DATE:

5/20/2024

SCALE:

SHEET:

P-3

P-4
2

P-4
3

P-4
1


P-4
4

PAINT
94.1



P-3
1

P-3
3

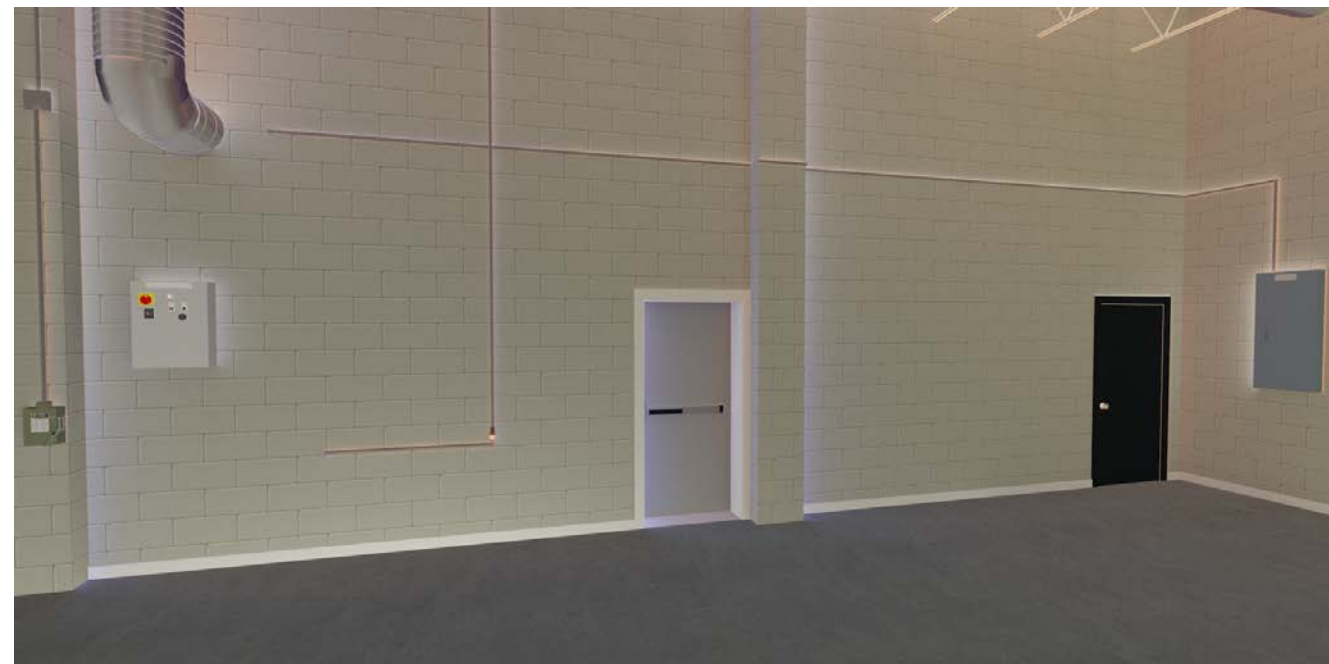

P-3
2

P-3
4



REVISION TABLE	
NUMBER	DATE




MIDLAND HIGH SCHOOL
WOODSHOP DUST
COLLECTOR DEMO

DRAWINGS PROVIDED BY:
MIDLAND PUBLIC SCHOOLS
FACILITIES DEPARTMENT
989-923-5035

DATE:
5/20/2024

SCALE:

SHEET:
P-4

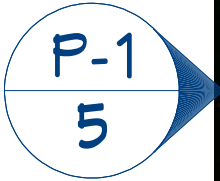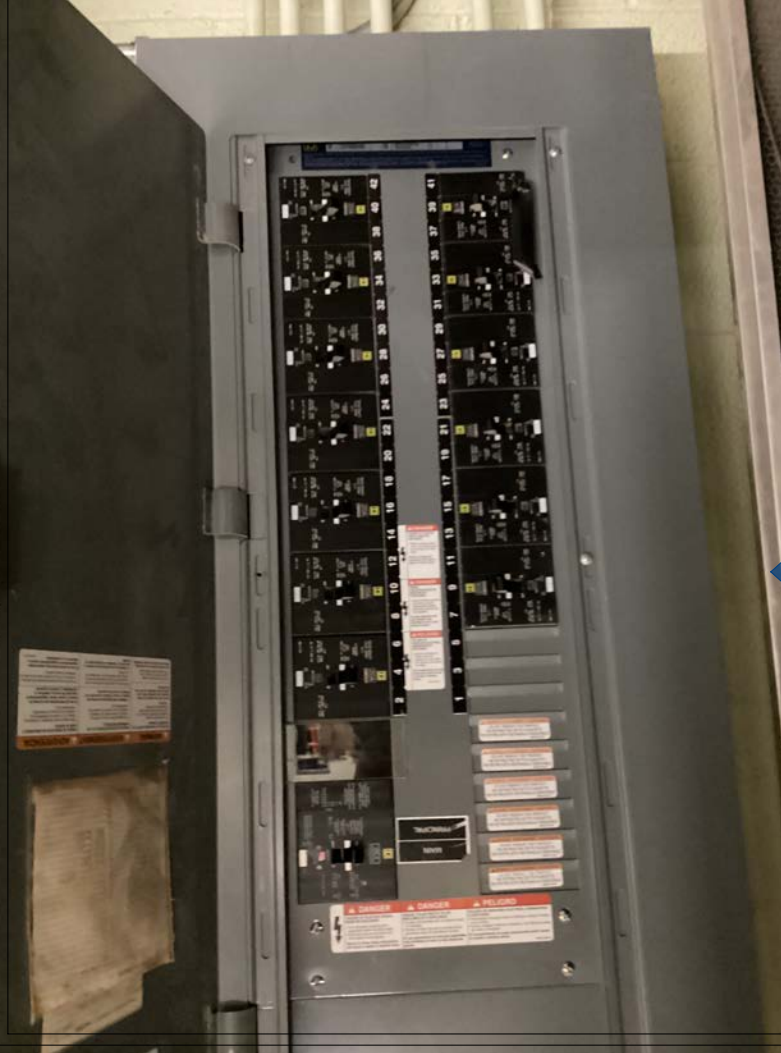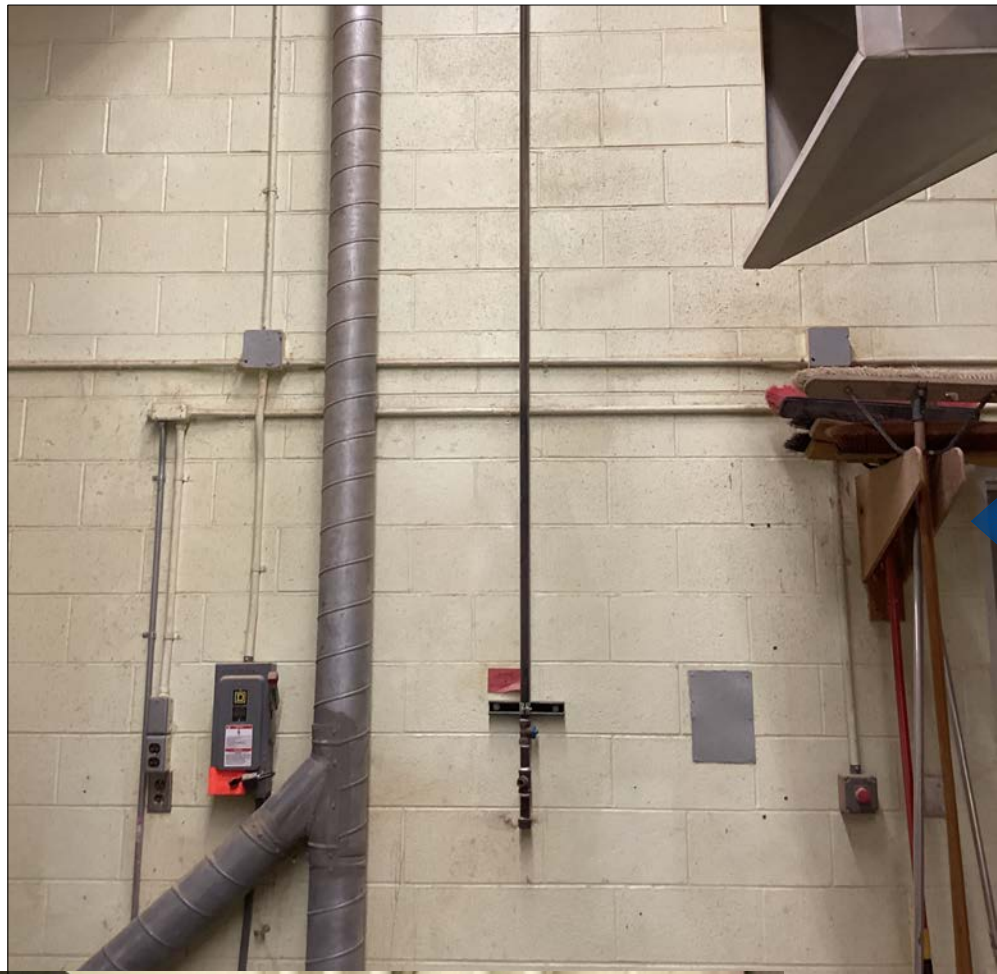

--

REVISION TABLE	
NUMBER	DATE

--

MIDLAND HIGH SCHOOL
WOODSHOP DUST
COLLECTOR DEMO

DRAWINGS PROVIDED BY:
MIDLAND PUBLIC SCHOOLS
FACILITIES DEPARTMENT
989-923-5035

DATE:

5/20/2024

SCALE:

SHEET:

P-5



REVISION TABLE	
NUMBER	DATE



DRAWINGS PROVIDED BY:
MIDLAND PUBLIC SCHOOLS
FACILITIES DEPARTMENT
989-923-5035

DATE:
5/20/2024

SCALE:

SHEET:
P-6

MIDLAND HIGH SCHOOL
WOODSHOP DUST
COLLECTOR DEMO

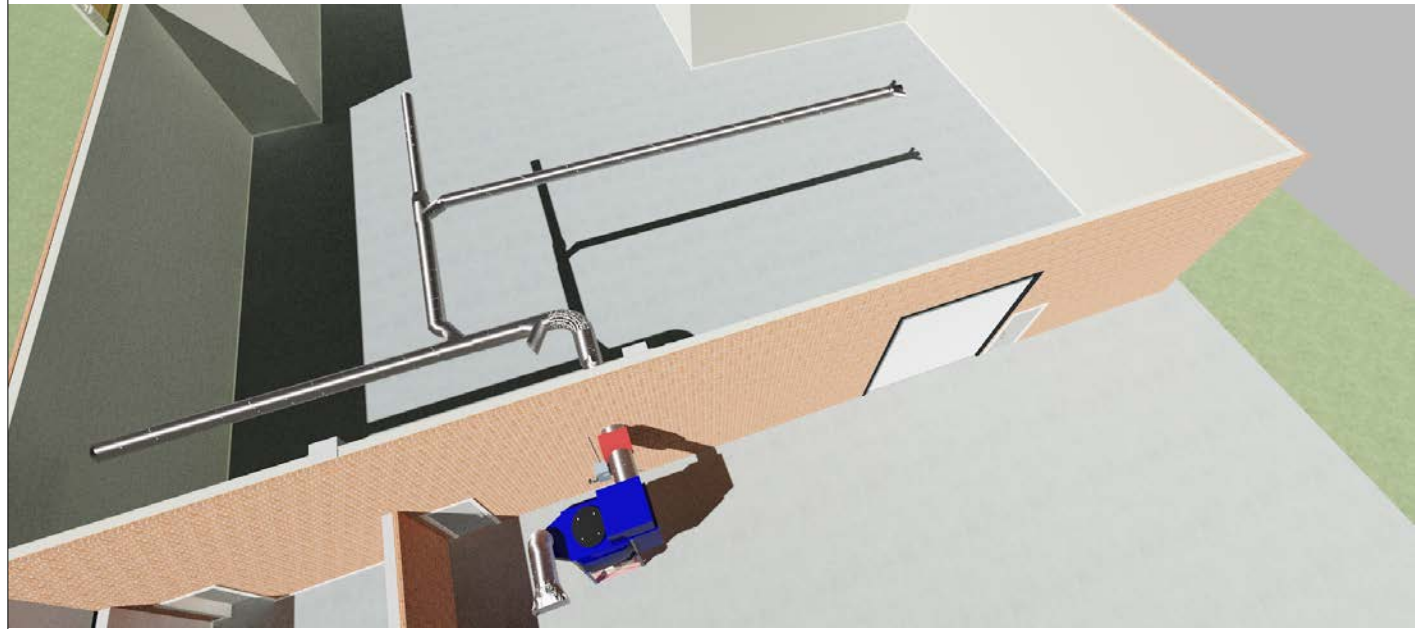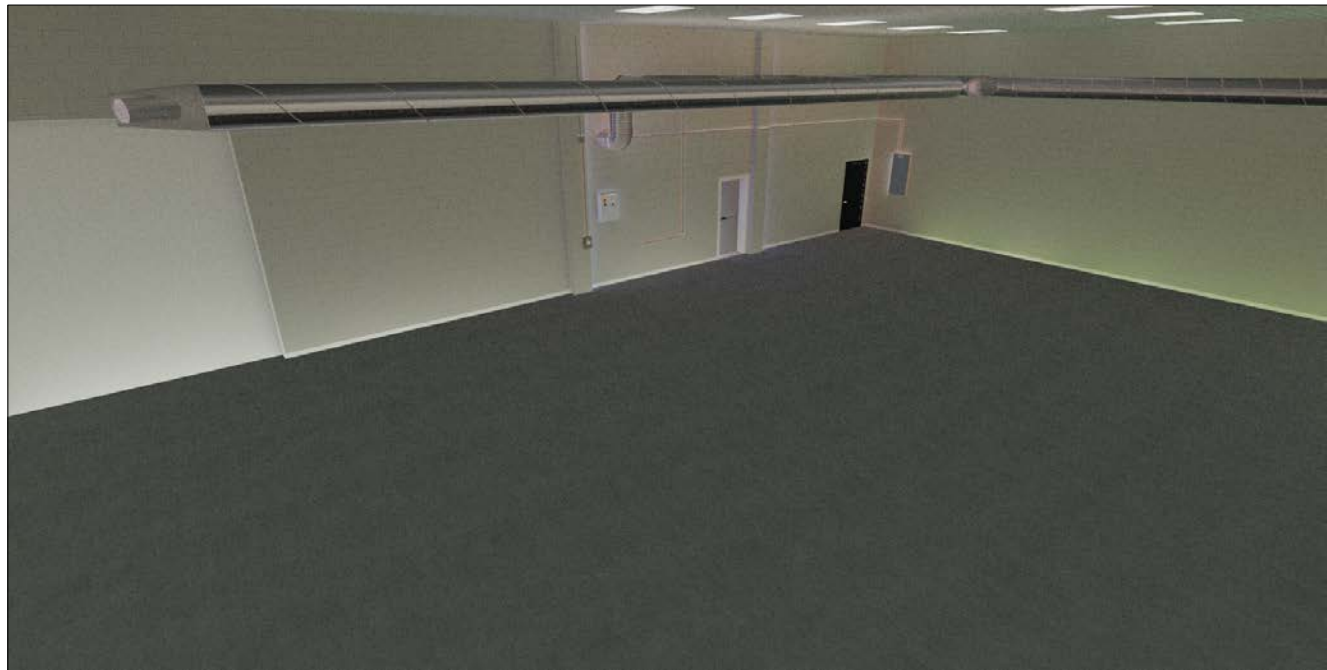

REVISION TABLE	
NUMBER	DESCRIPTION

--

MIDLAND HIGH SCHOOL
WOODSHOP DUST
COLLECTOR DEMO

DRAWINGS PROVIDED BY:
MIDLAND PUBLIC SCHOOLS
FACILITIES DEPARTMENT
989-923-5035

DATE:

5/20/2024

SCALE:

SHEET:

P-7



REVISION TABLE	
NUMBER	DATE

REVISION BY	DESCRIPTION

MIDLAND HIGH SCHOOL
WOODSHOP DUST
COLLECTOR DEMO

DRAWINGS PROVIDED BY:
MIDLAND PUBLIC SCHOOLS
FACILITIES DEPARTMENT
989-923-5035

DATE:

5/20/2024

SCALE:

SHEET:

P-8