

19'-0"

60'-0"

8'-0"

15'-0"

25'-0"

10'-0"

33'-4"

16'-0"

EXISTING DITCH

EXISTING CATCH BASIN

PROJECTED GREENHOUSE CENTER LINE

washing station

WALKWAY

27'-0"

13'-0"

8'-0"

8'-0"

20'-0"

4'-0"

20'-0"

10'-0"


4'-0" (TYP.)


4'-4" (TYP.)

8'-4" (TYP.)


8'-0" (TYP.)

4'-1"

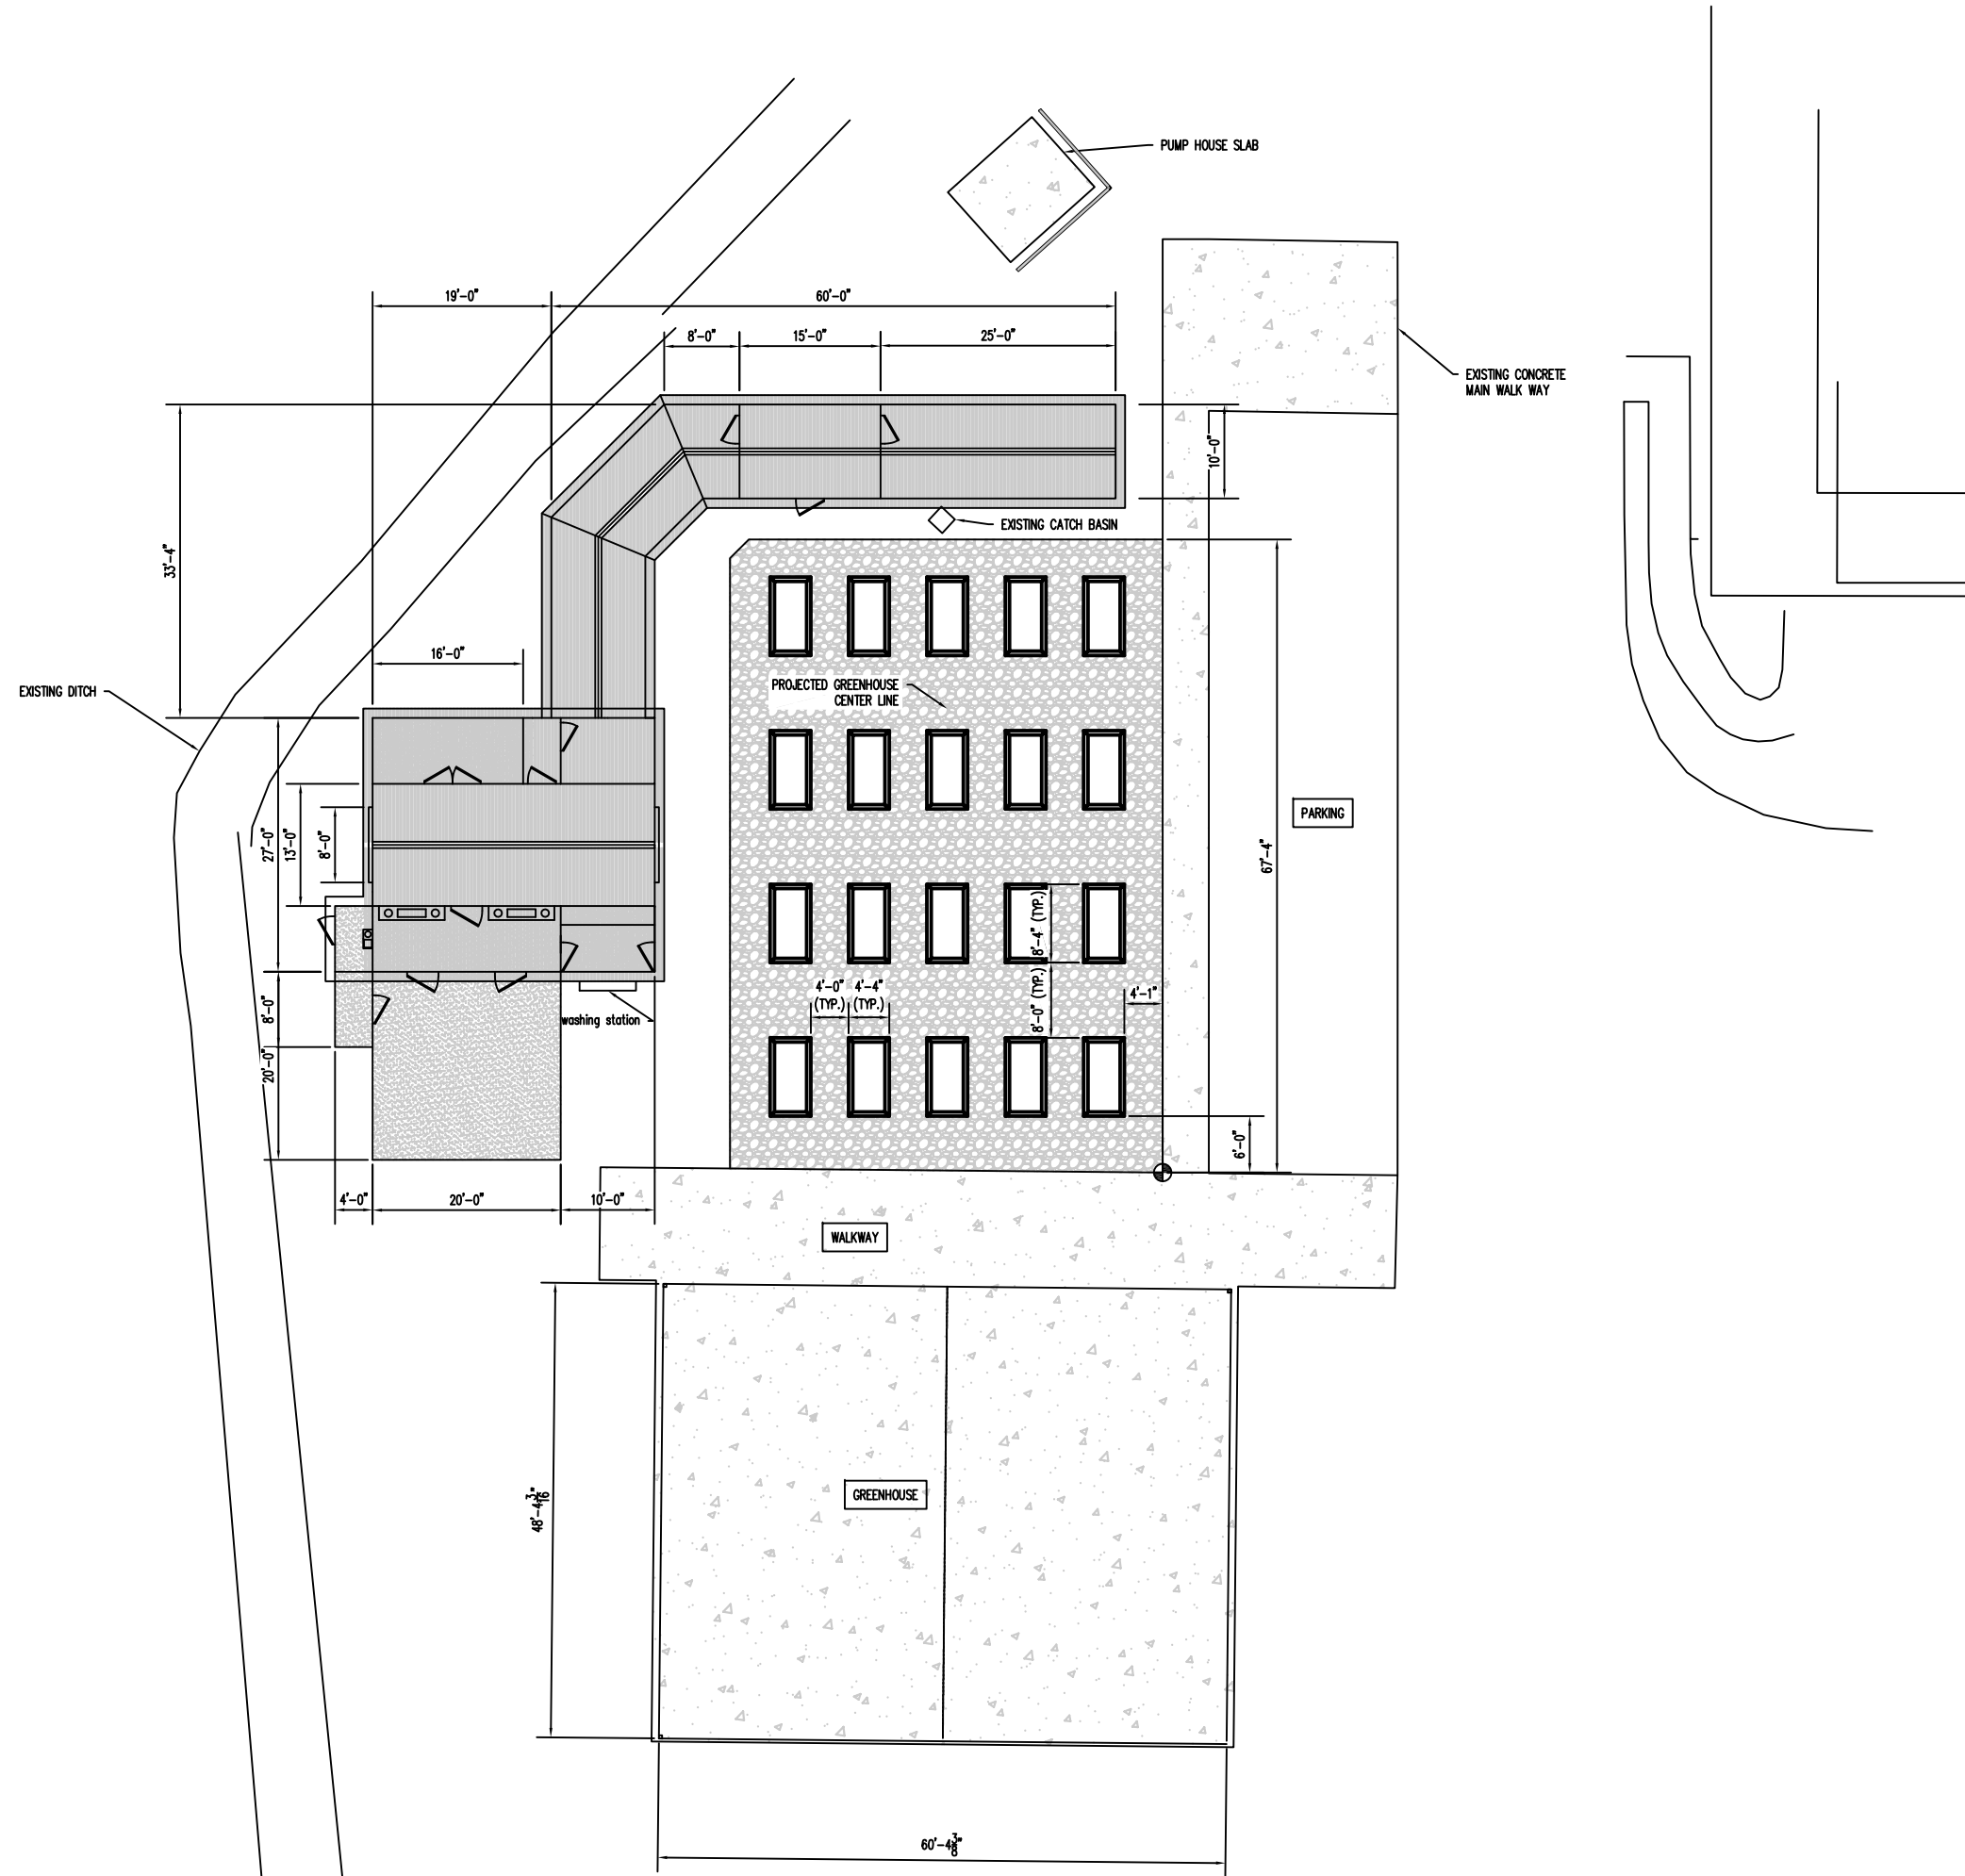


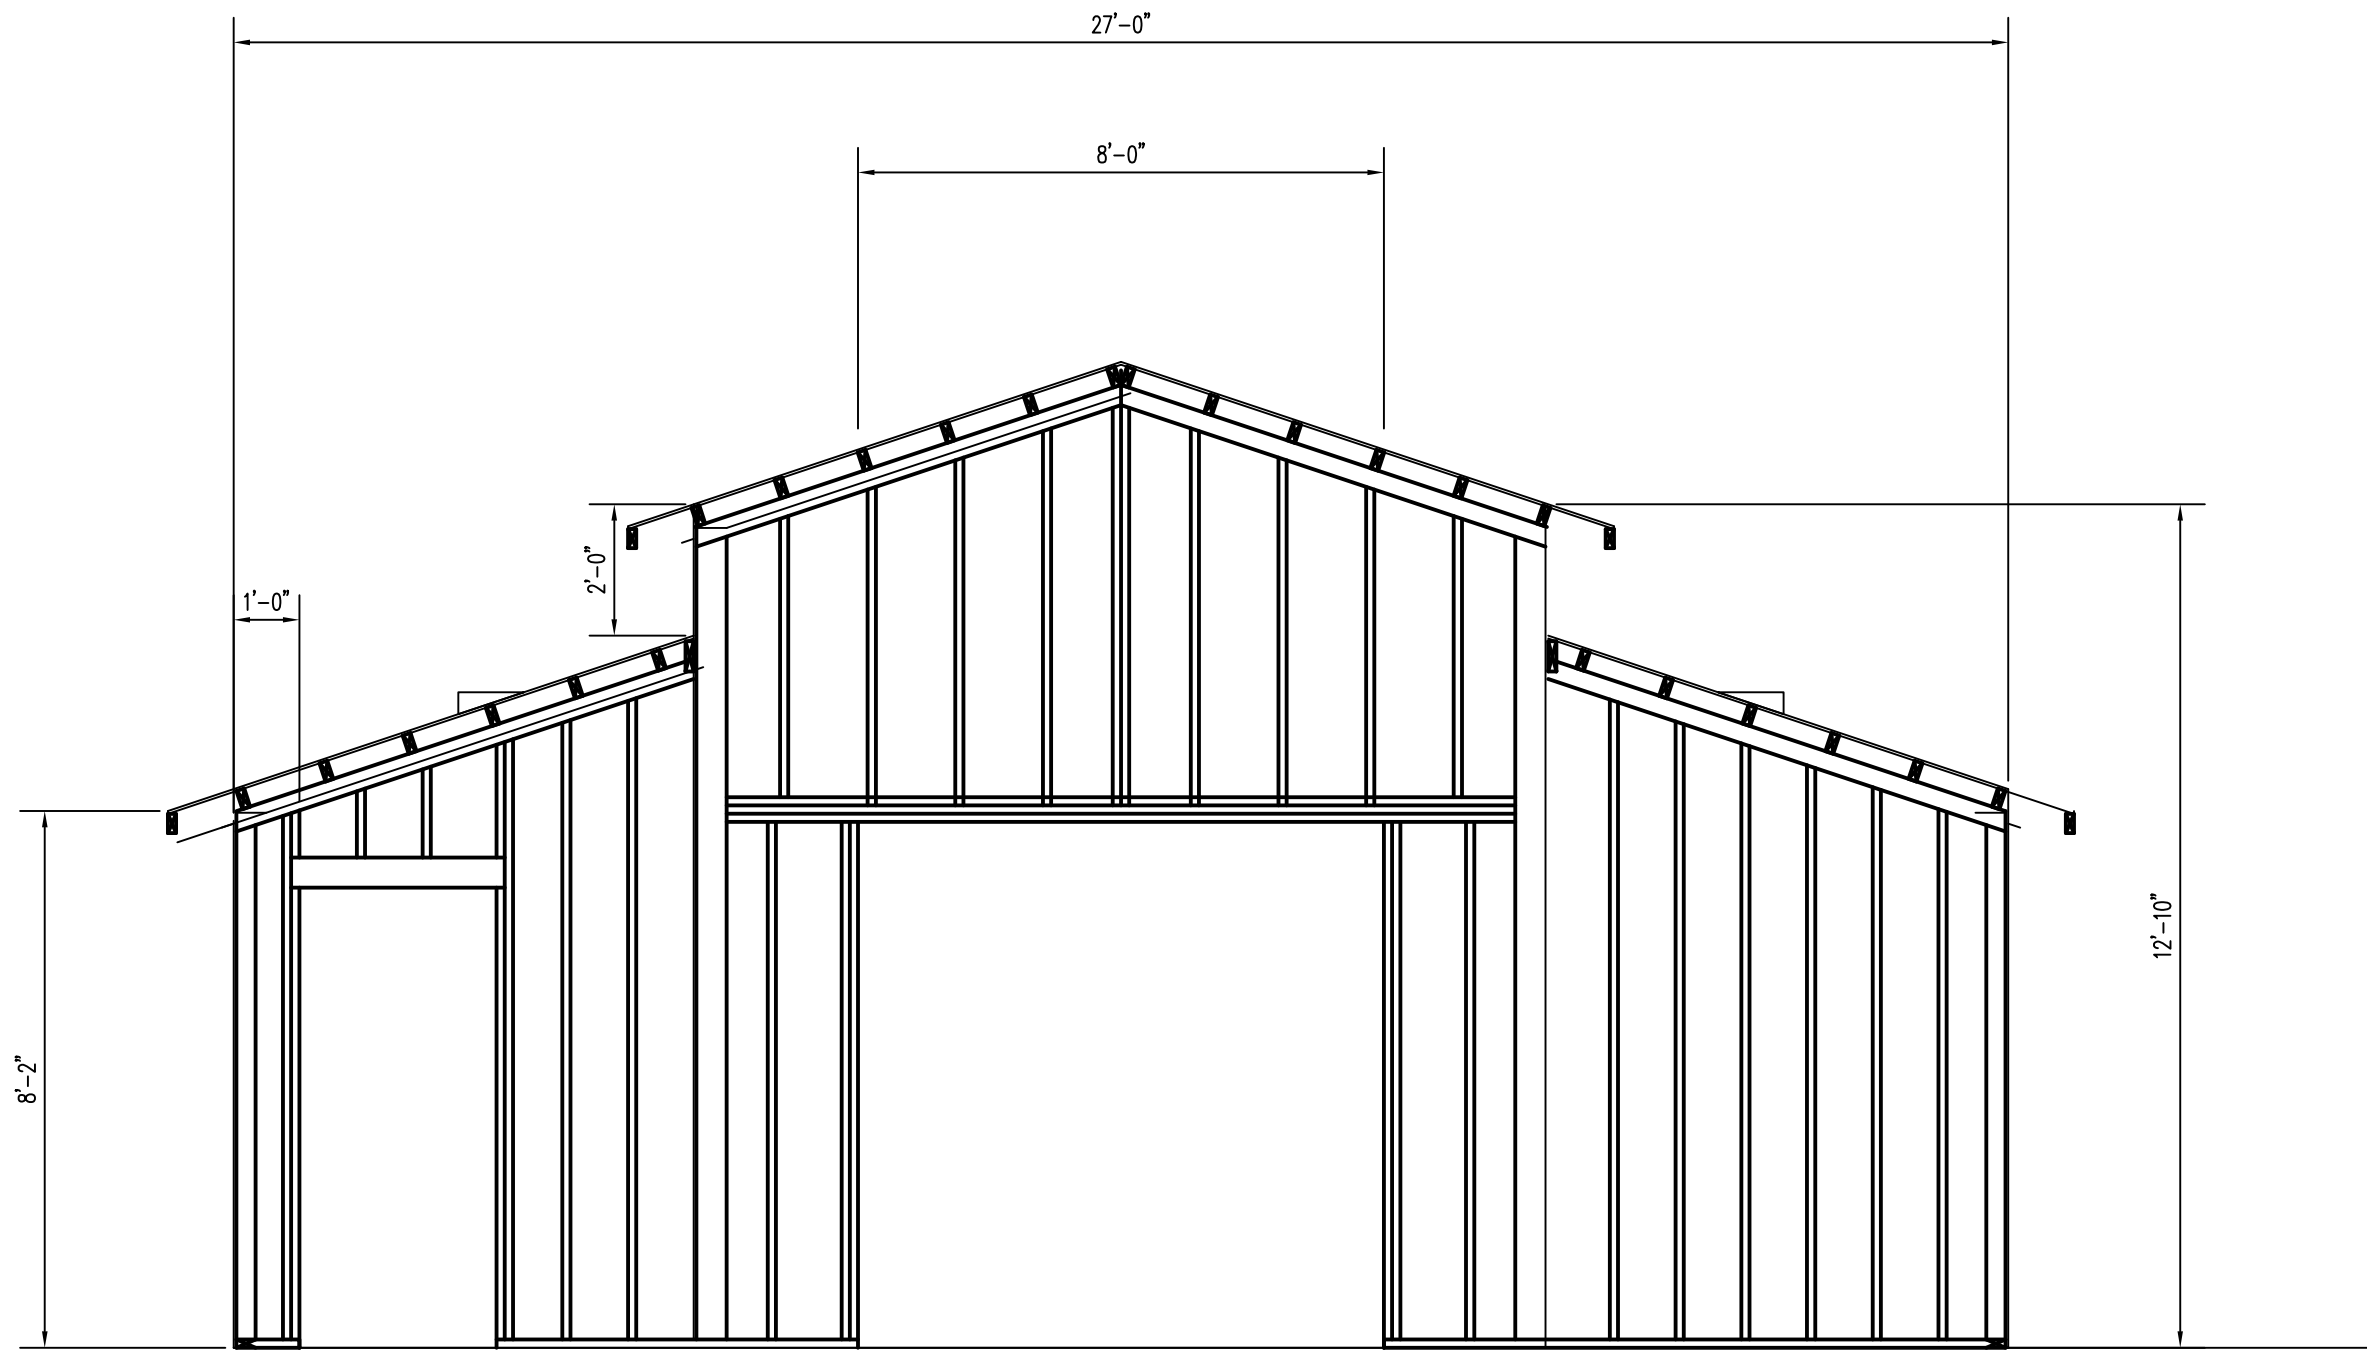


1-1

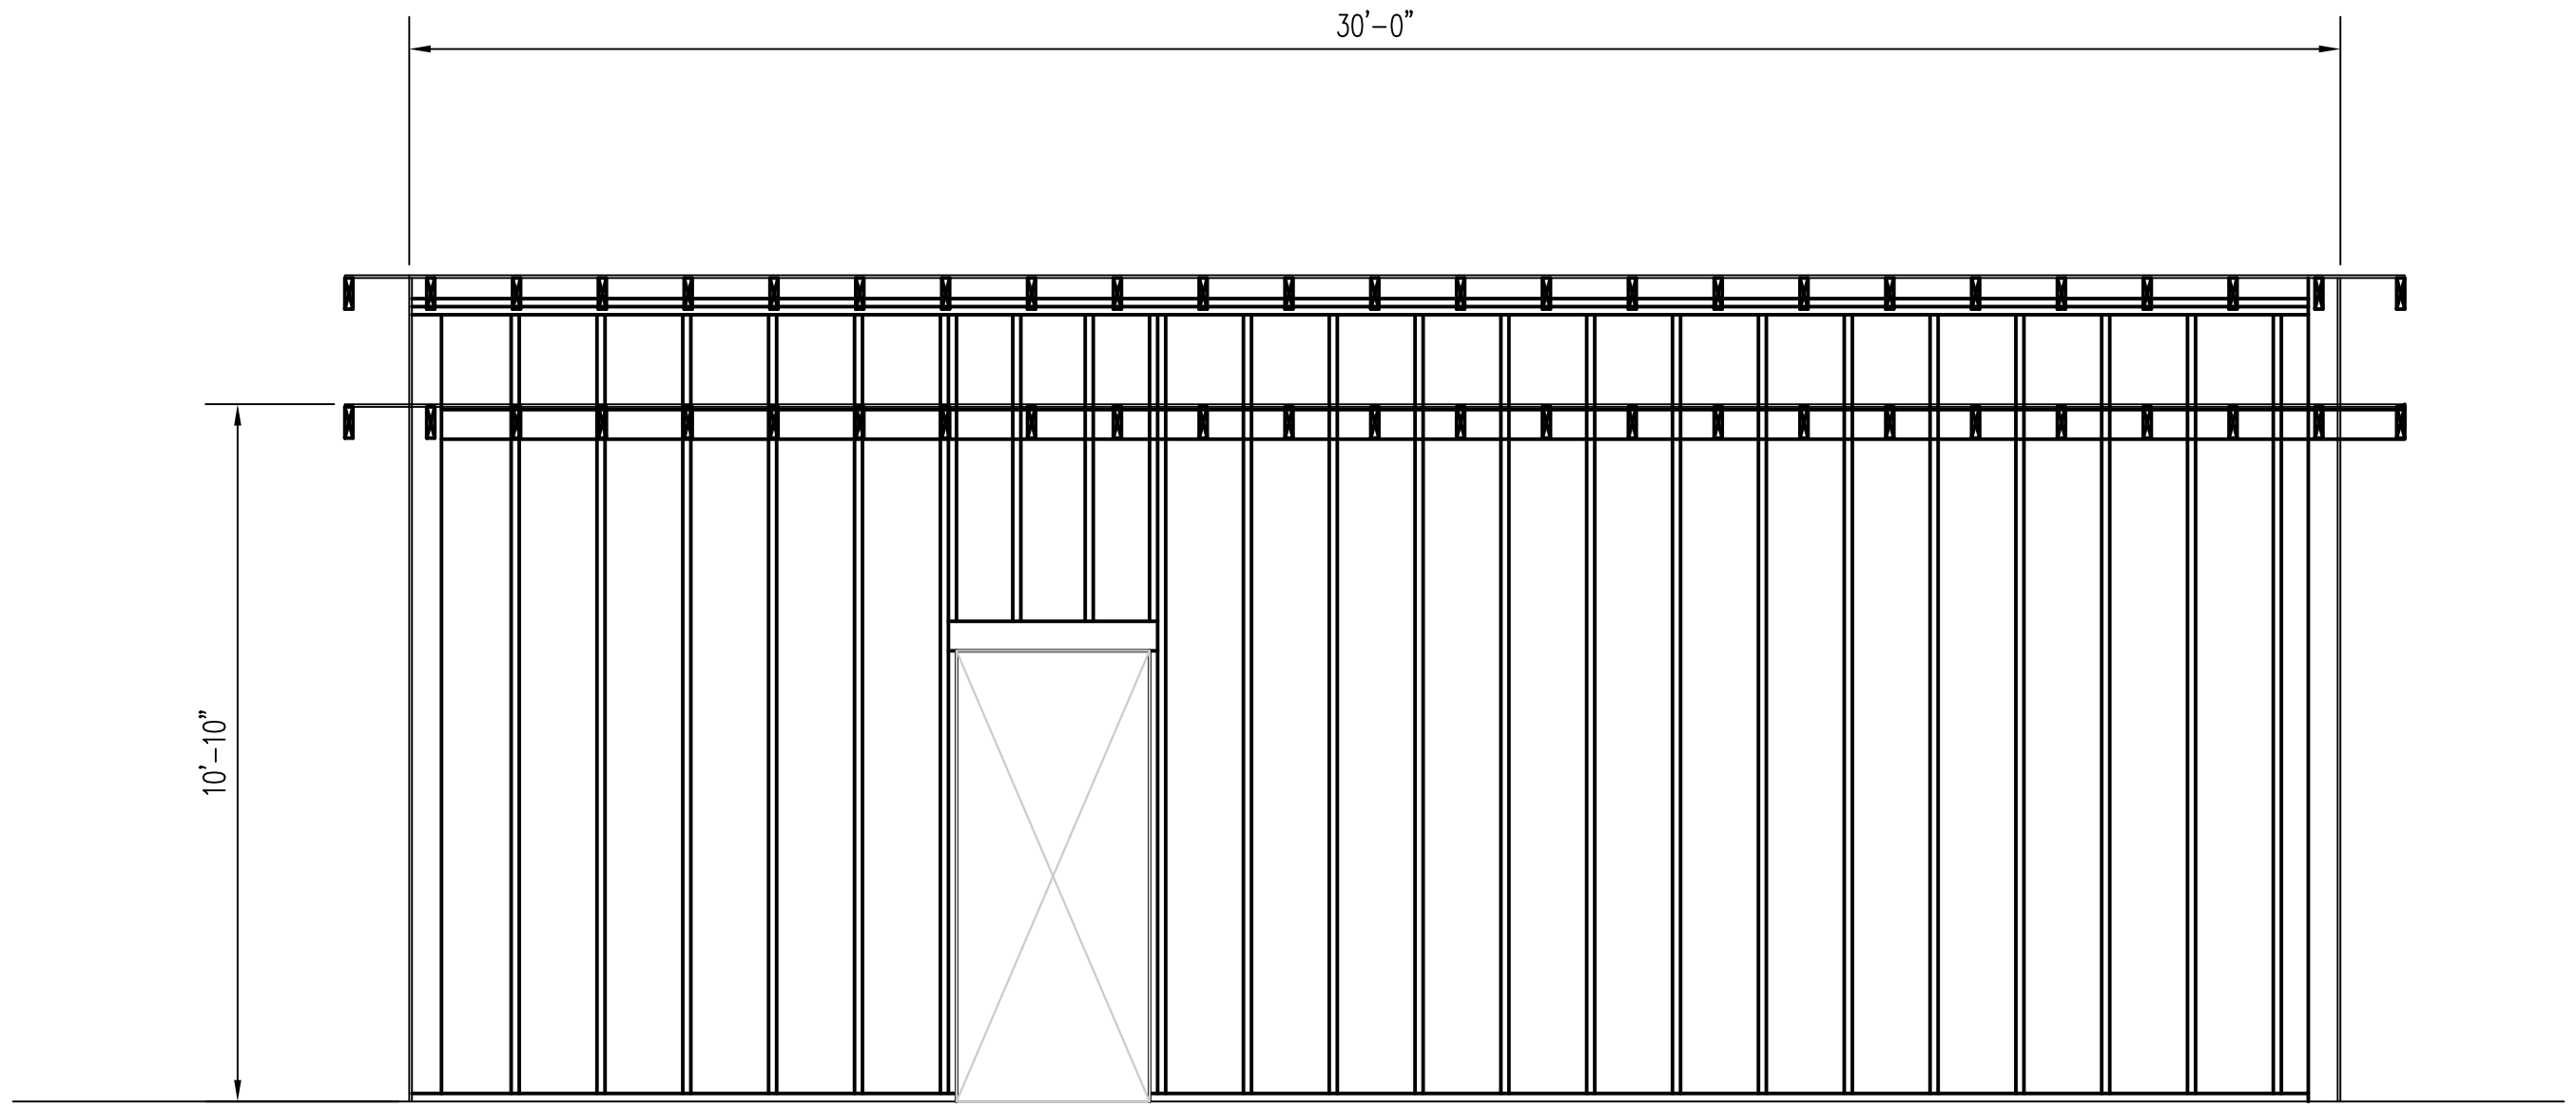


2-2

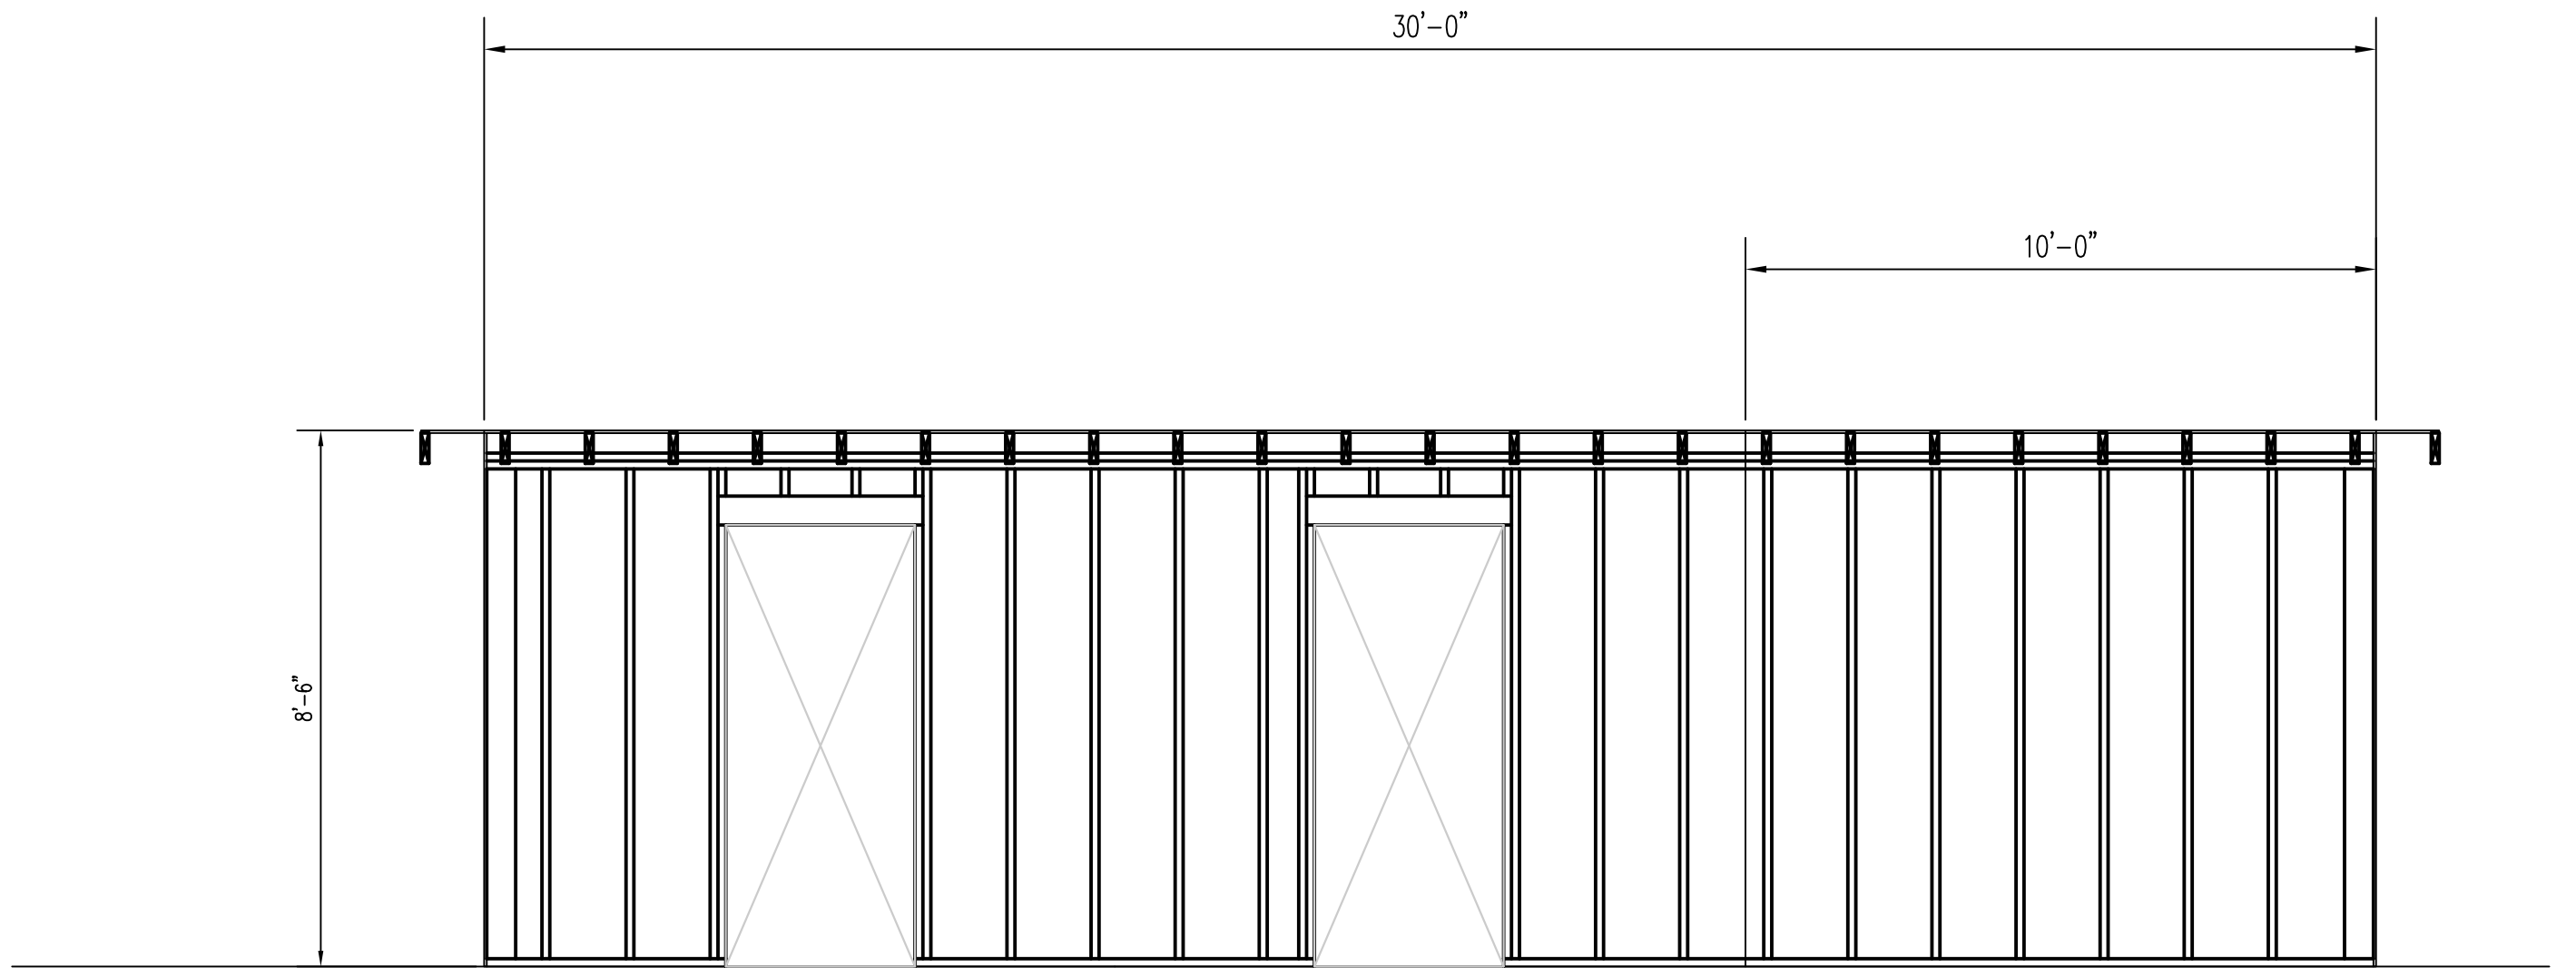


3-3

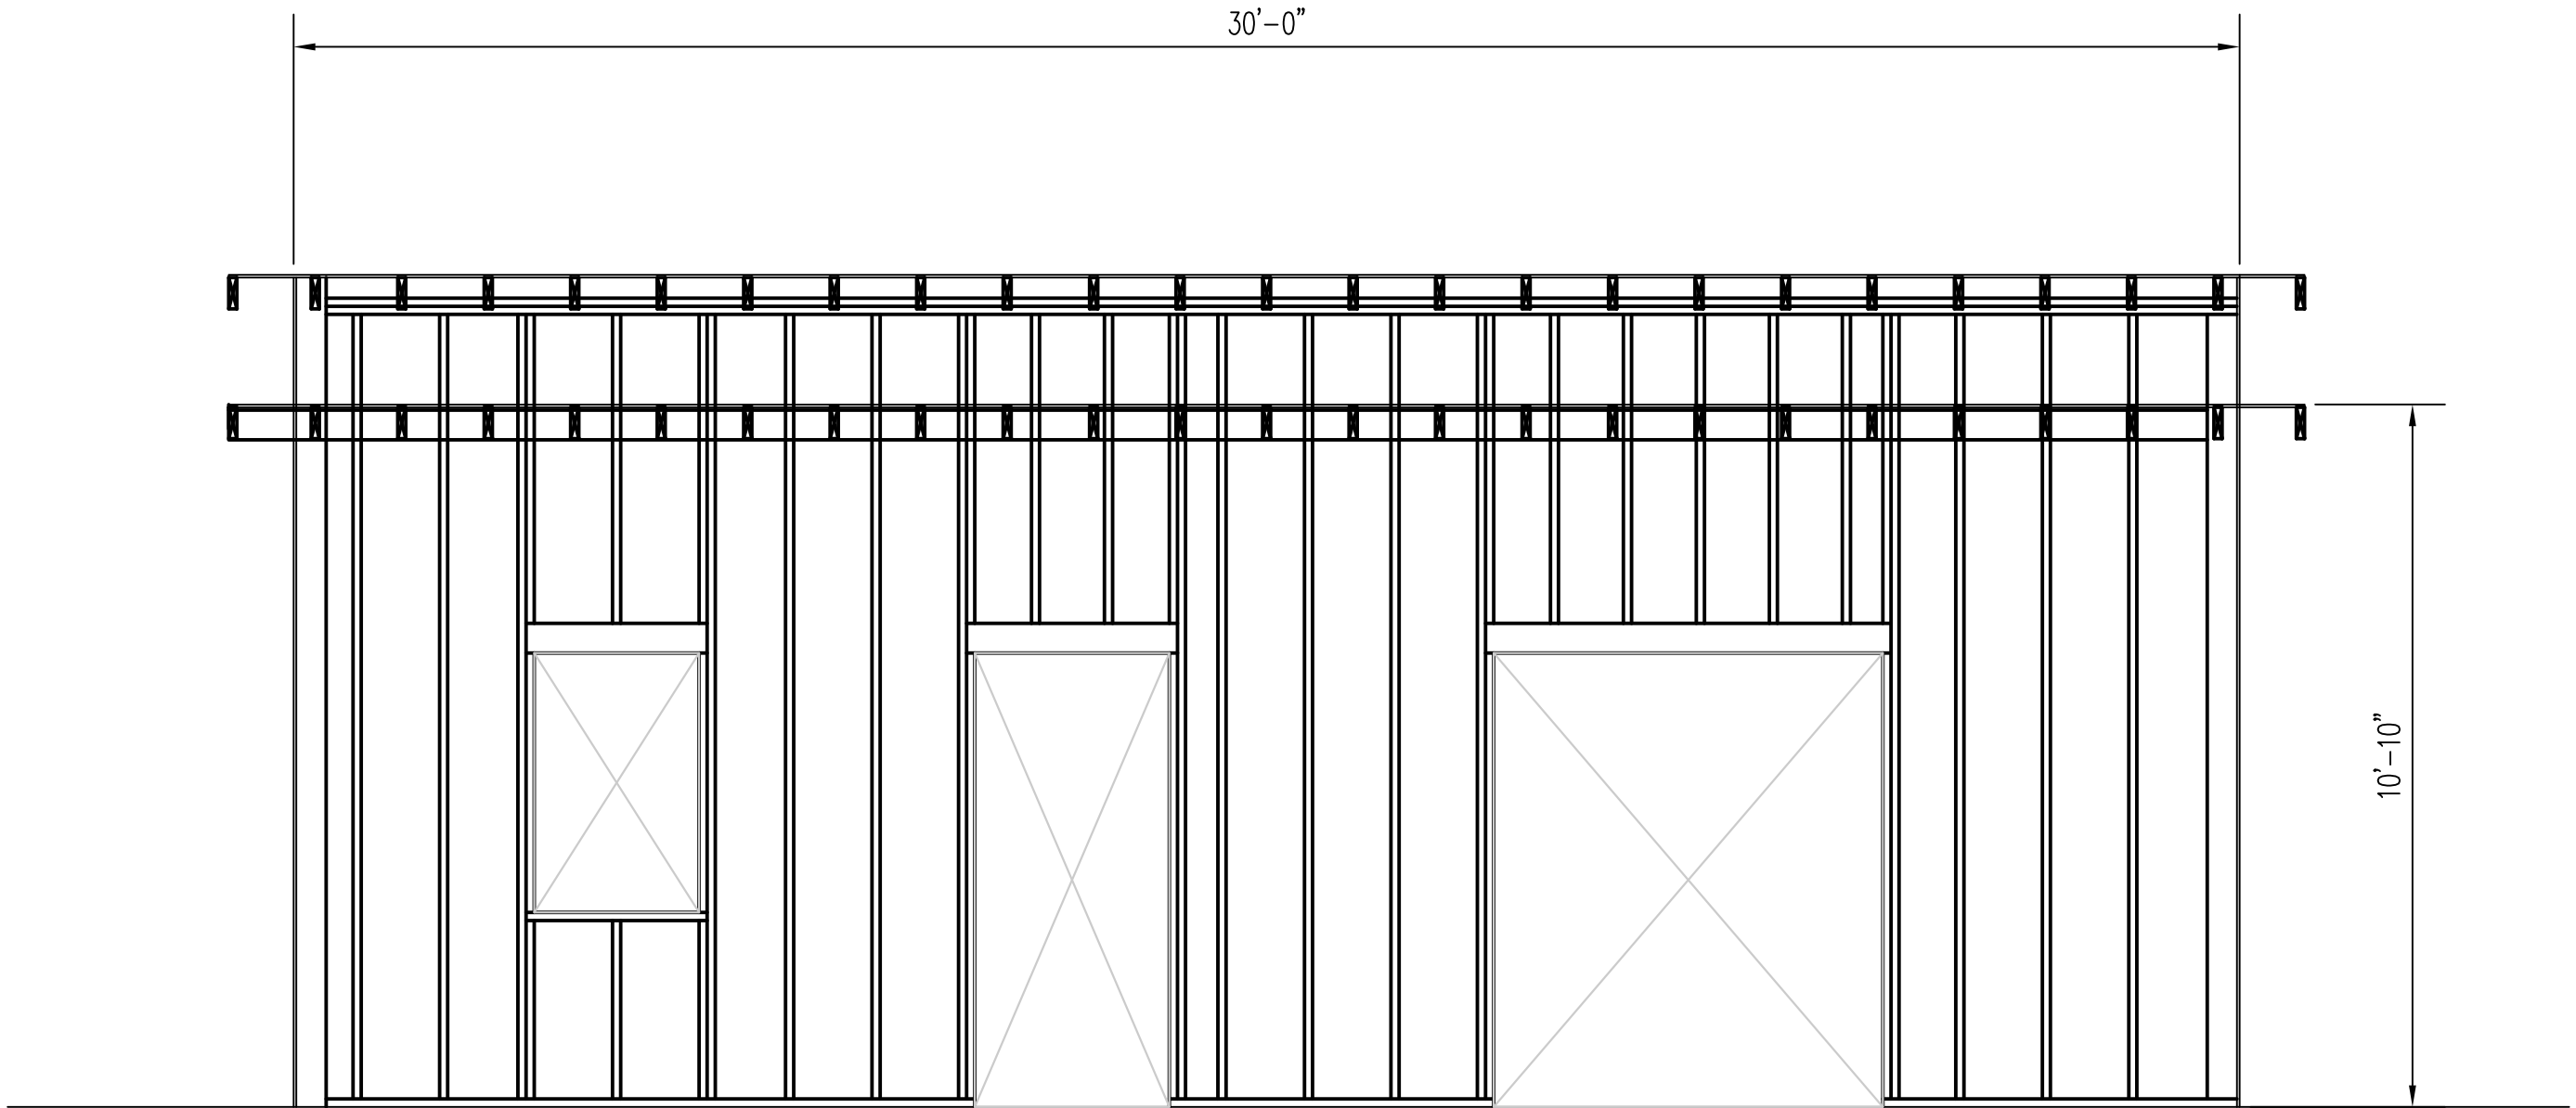

4-4

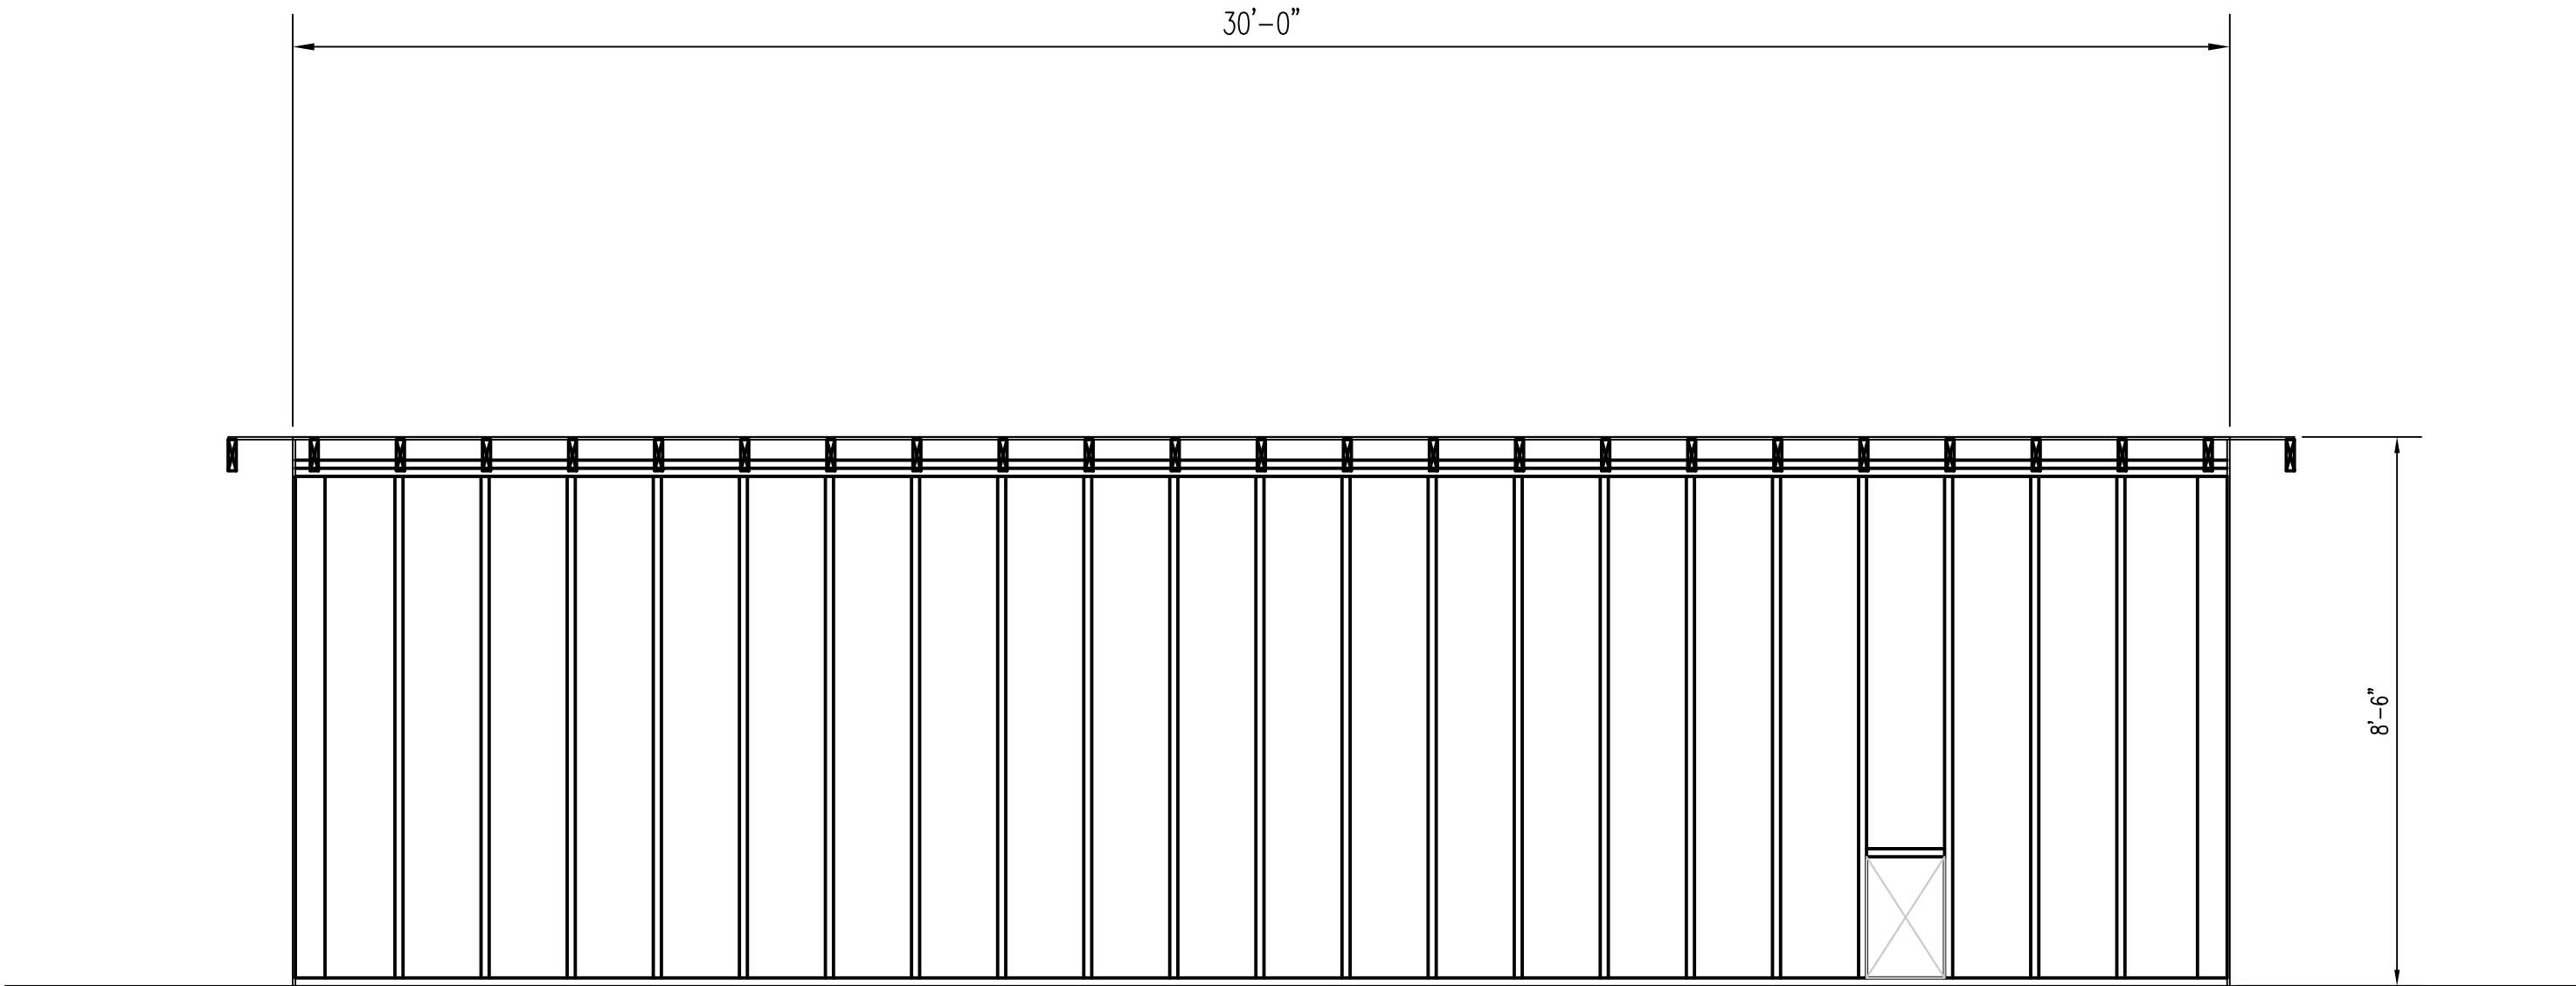


5-5

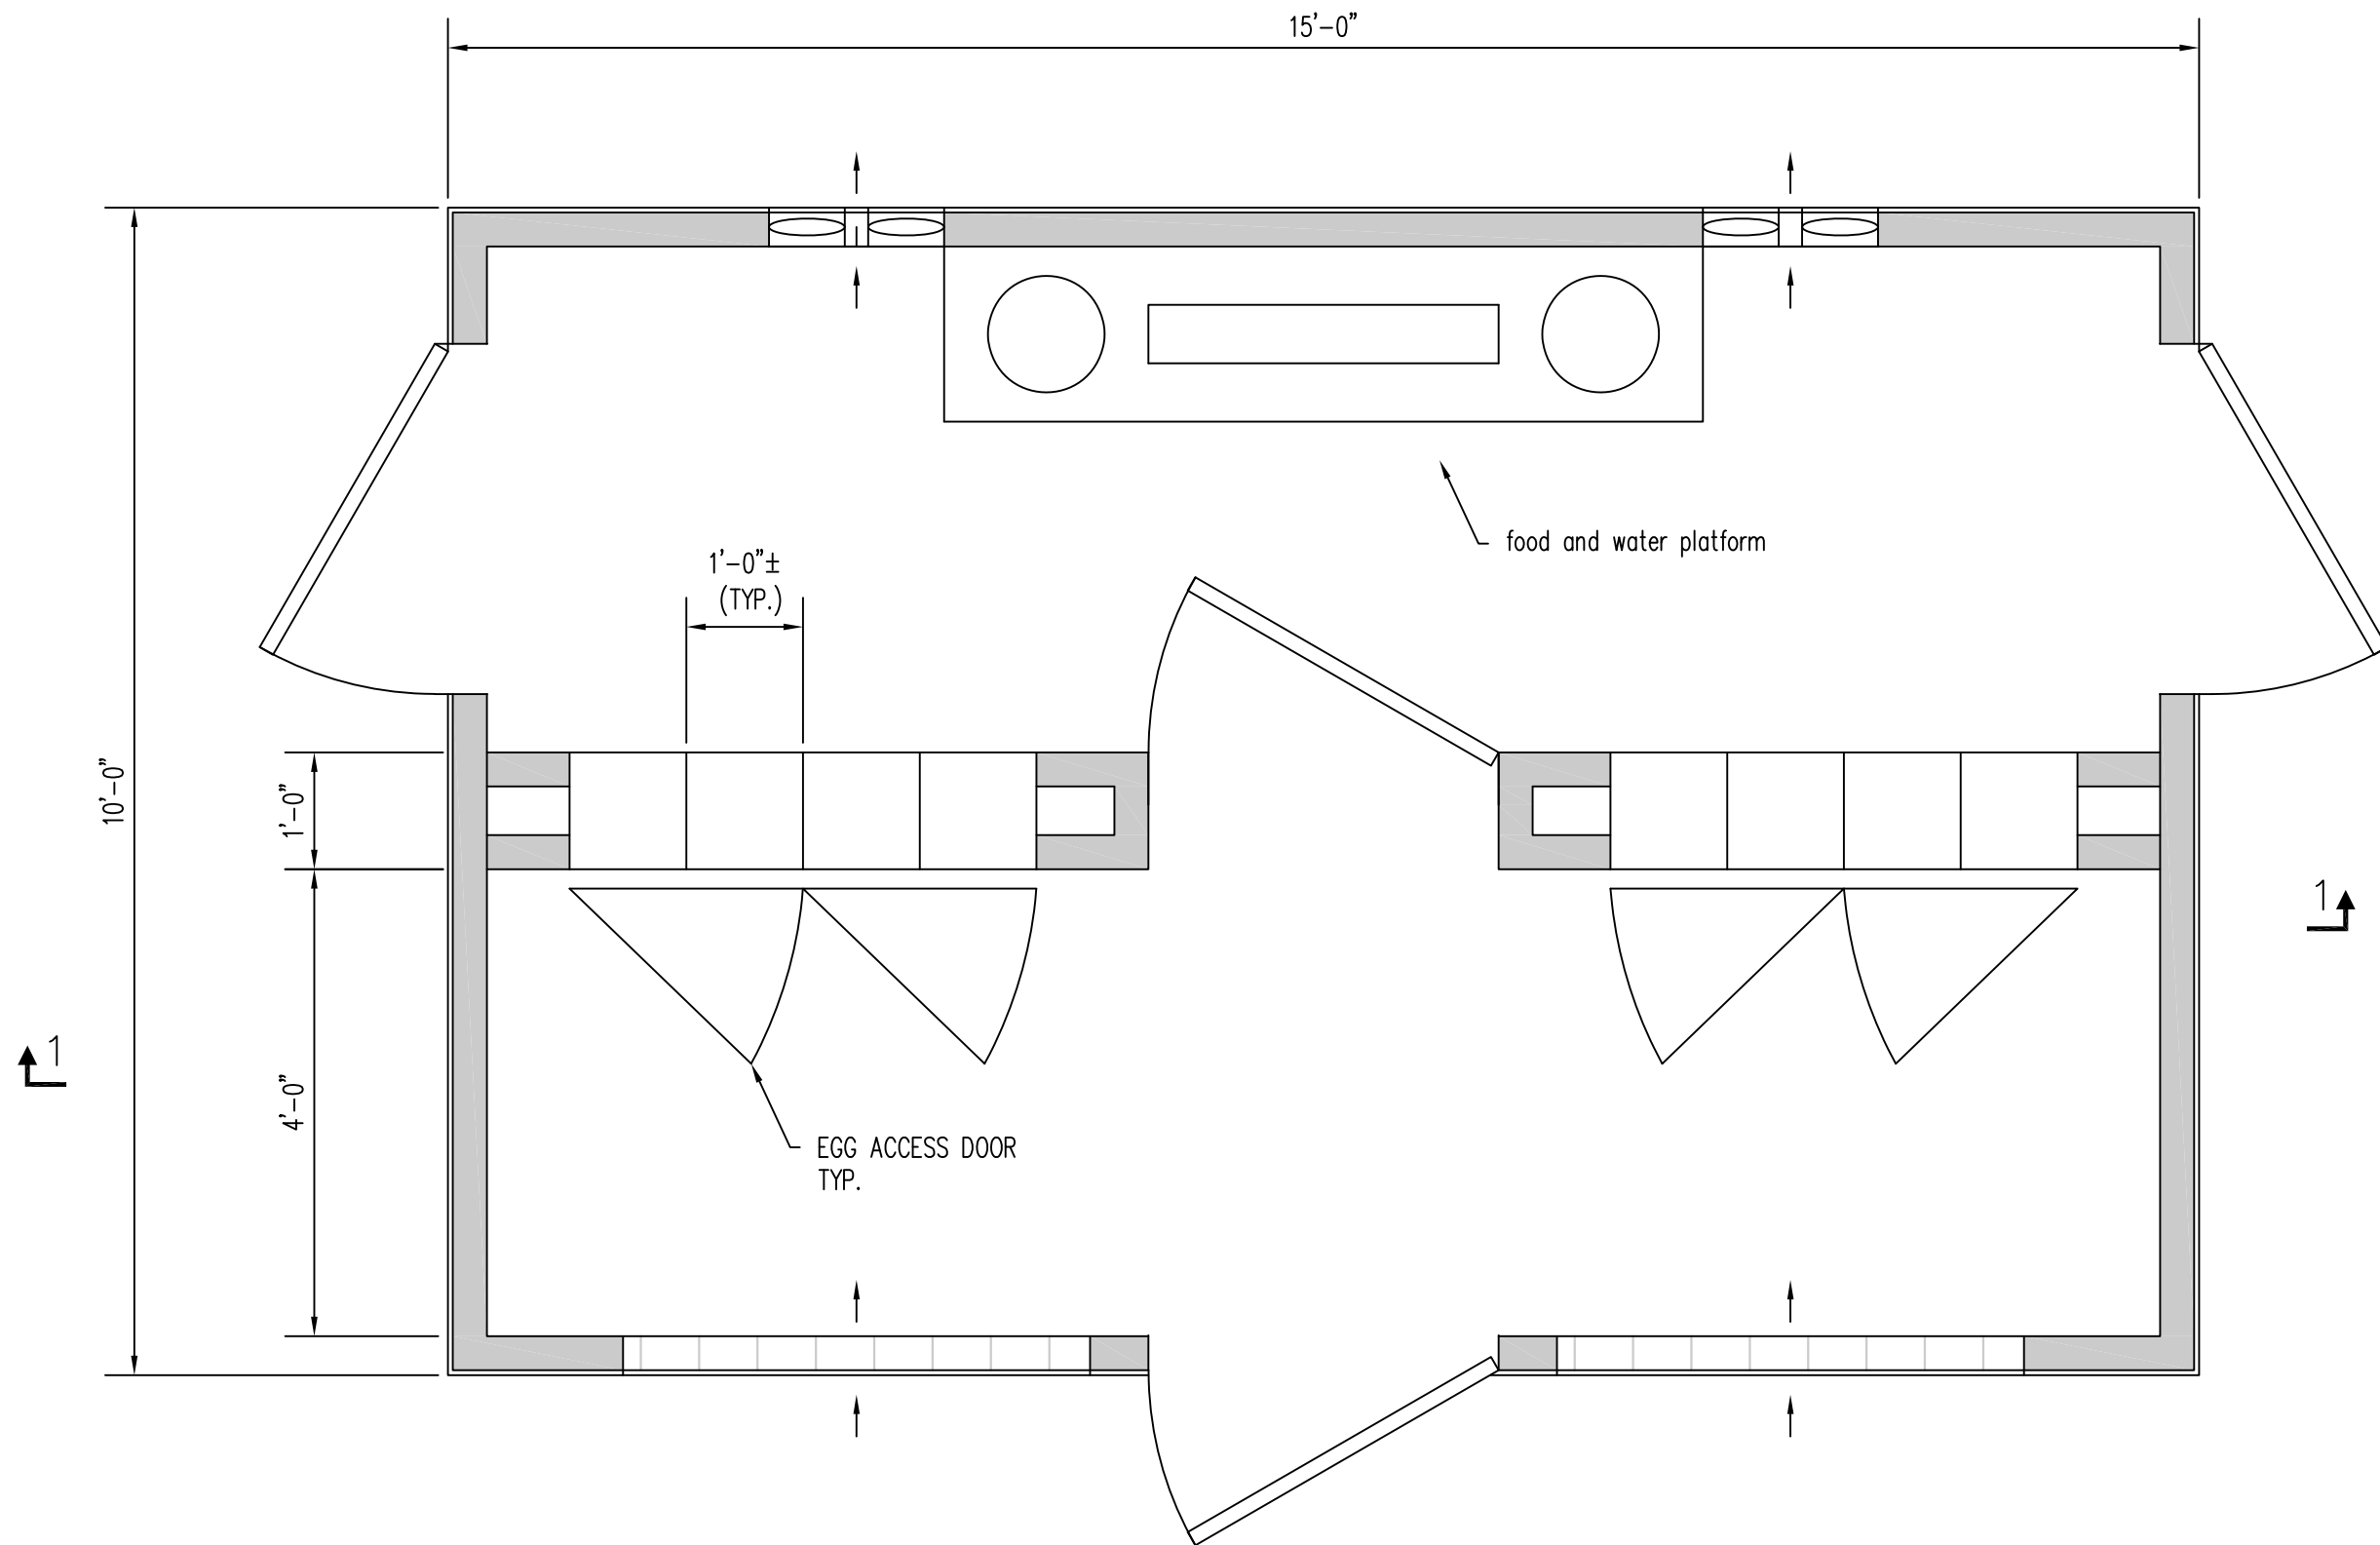

CHICKEN COOP PLAN

SCALE: 3/4" = 1'-0"



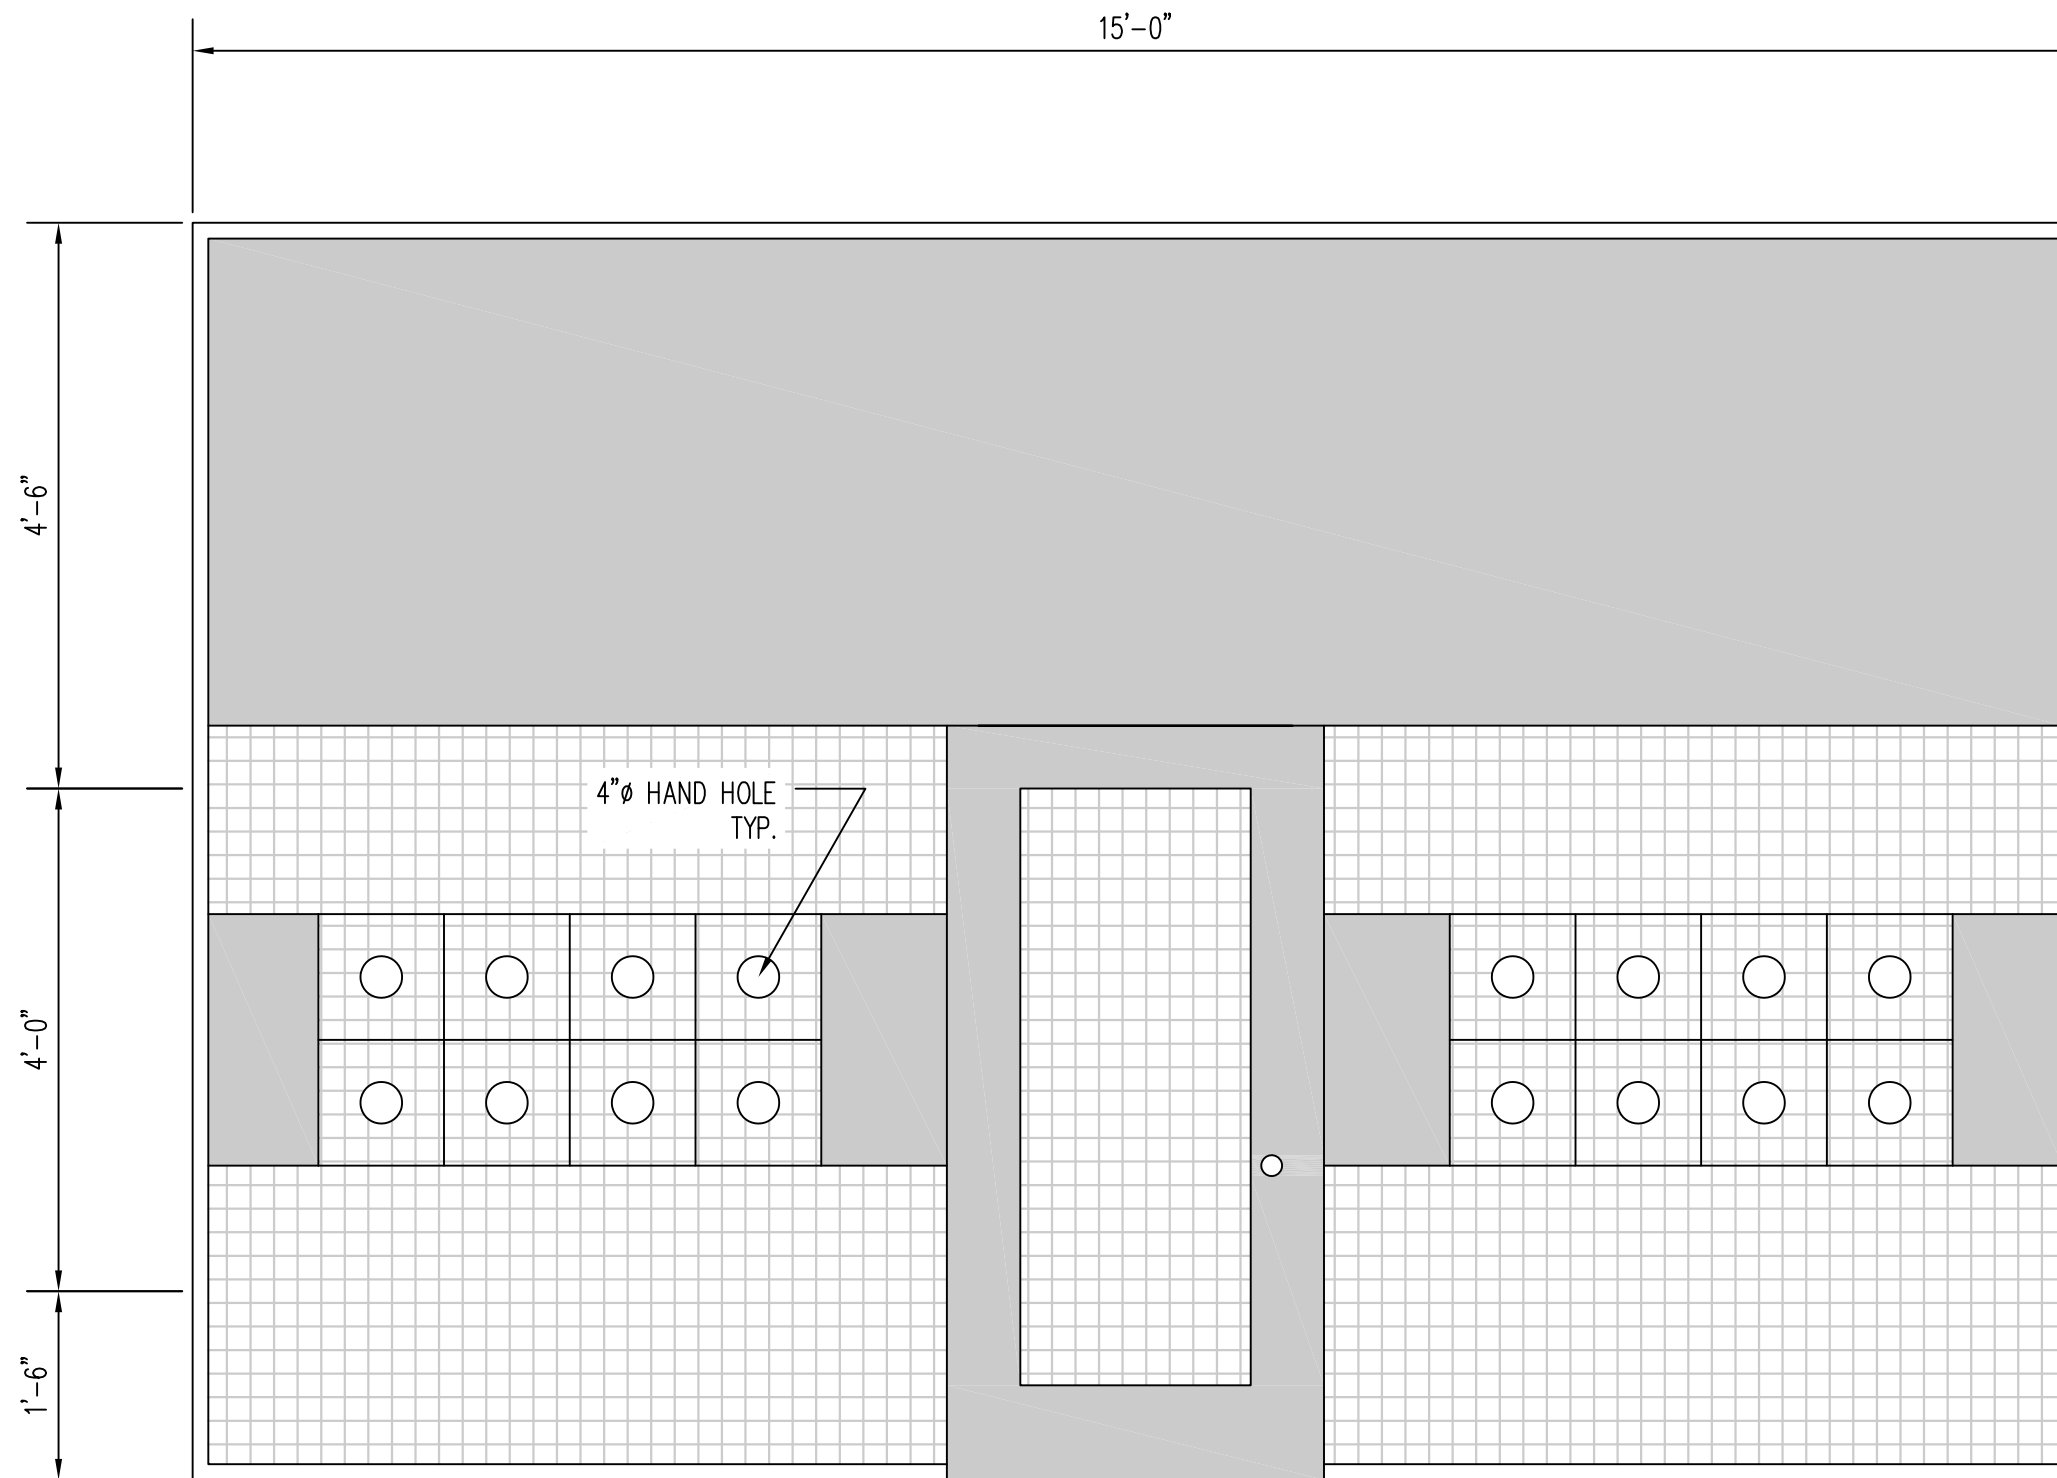

SECTION

1-1

SCALE: 3/4" = 1'-0"