
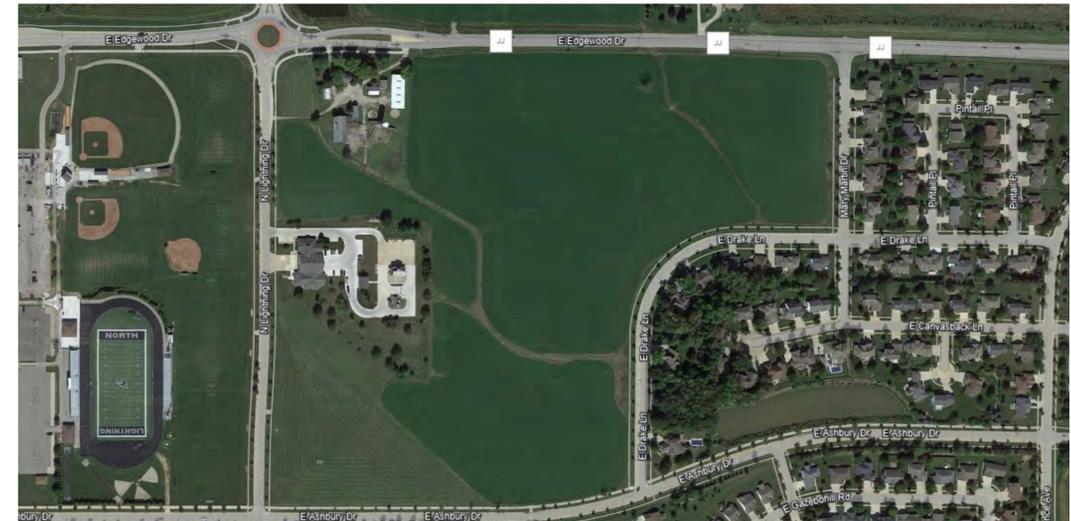


SANDY SLOPE ELEMENTARY SCHOOL SITE PLAN

AERIAL VIEW

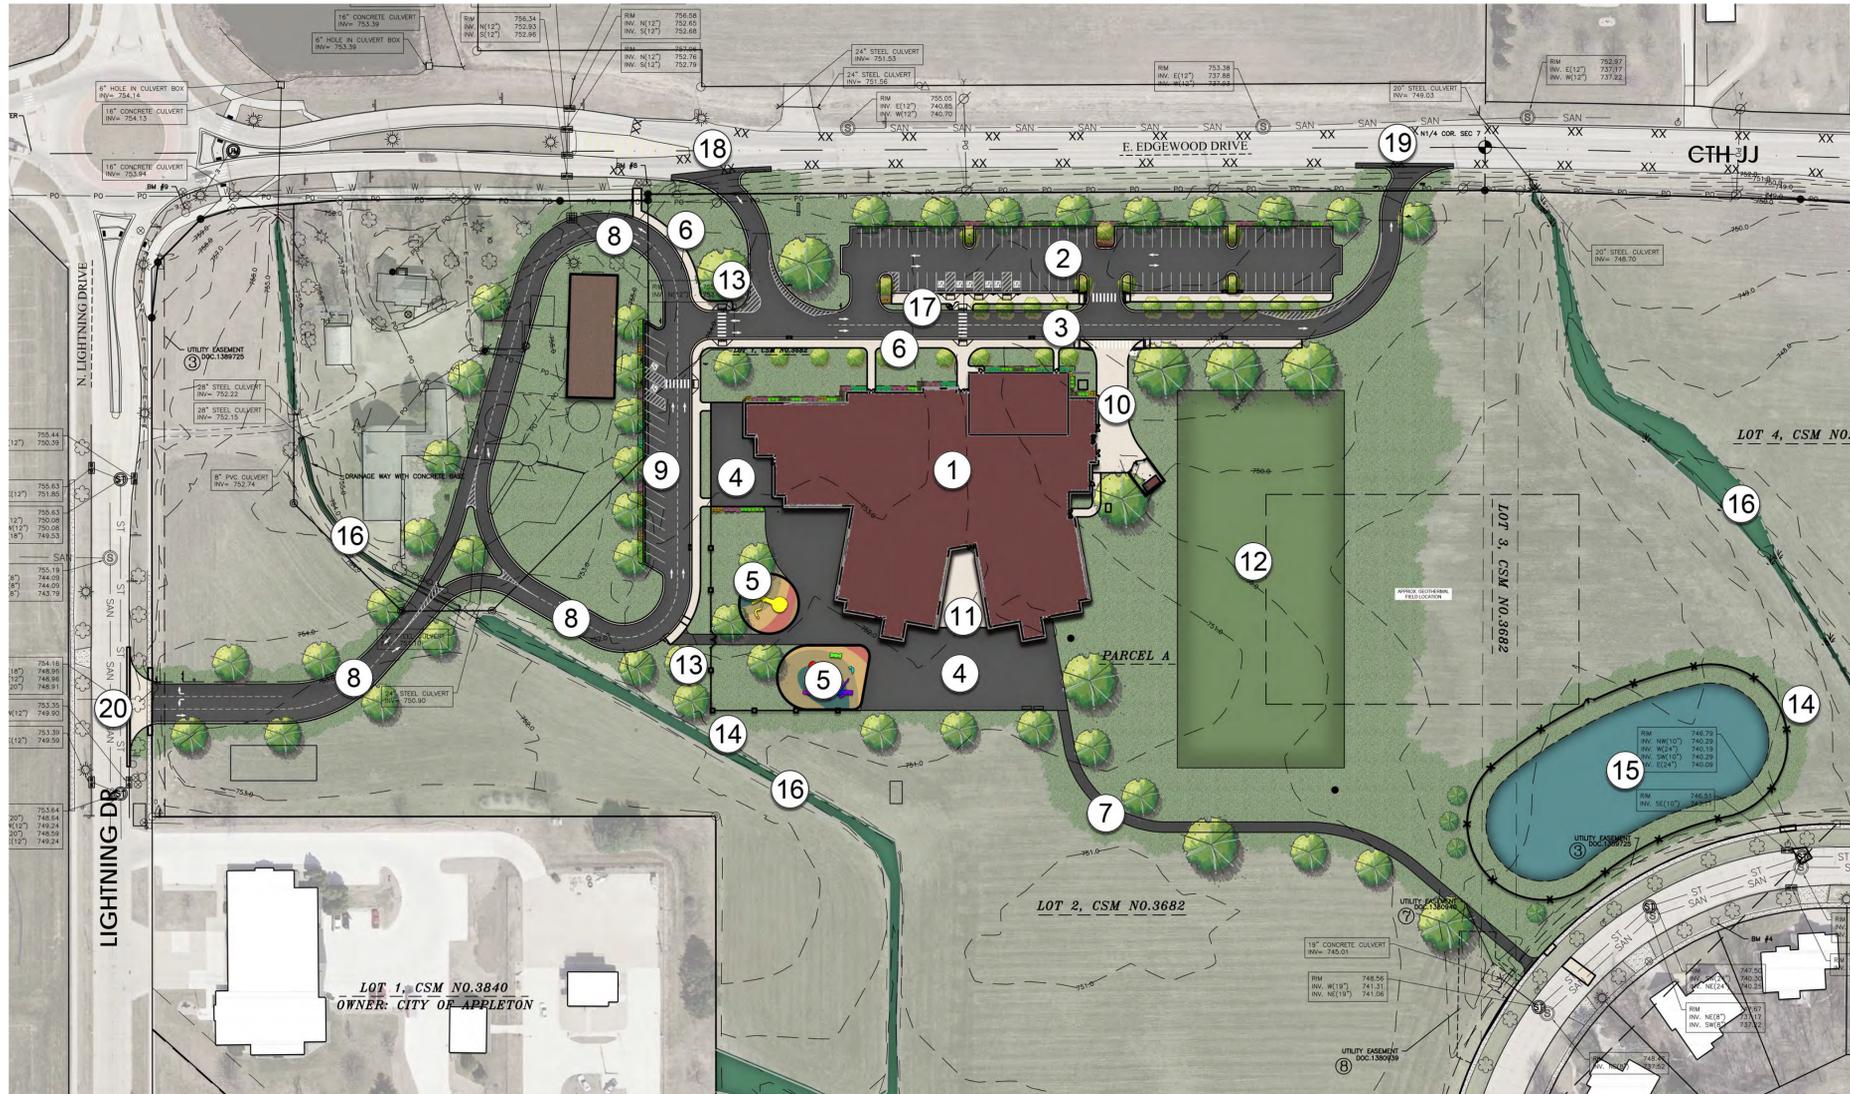

KEYNOTES

- ① NEW ELEMENTARY SCHOOL
- ② VISITOR & STAFF PARKING (~83 SPACES)
- ③ BUS DROP OFF
- ④ ASPHALT PLAY AREA
- ⑤ PLAYGROUNDS
- ⑥ CONNECTING WALKS (CONCRETE)
- ⑦ CONNECTING WALKS (ASPHALT)
- ⑧ PARENT DROP OFF LOOP
- ⑨ DROP OFF LOOP PARKING (~20 SPACES)
- ⑩ SERVICE ENTRY
- ⑪ CONCRETE PLAZA WITH SEATING
- ⑫ ATHLETIC PLAYING FIELD
- ⑬ GATE
- ⑭ FENCE
- ⑮ STORM WATER MANAGEMENT AREA
- ⑯ EXISTING DRAINAGE SWALE/WETLAND
- ⑰ FLAGPOLE
- ⑱ RIGHT IN ONLY
- ⑲ RIGHT OUT ONLY
- ⑳ PARENT LOOP ENTRANCE (1 LANE IN; 1 LANE OUT)



THANK YOU TO OUR COMMUNITY!