

Conceptual Drawings

Existing Conditions Plan

Conceptual Site Plan – Option 1

Conceptual Toilet Room Plan – Option 1

Conceptual Site Plan – Option 2

Conceptual Toilet Room Plan – Option 2

Conceptual Site Plan – Option 3

Conceptual Toilet Room Plan – Option 3

Conceptual Site Plan – Option 4

Conceptual Phasing Plan

Conceptual Site Plan – Central Parklet


Conceptual Floor Plans – Basement and 1st Floor – Nittany Avenue Facility

Conceptual Floor Plans – 2nd Floor – Nittany Avenue Facility

STATE COLLEGE AREA SCHOOL DISTRICT - MEMORIAL FIELD


CONCEPTUAL SITE PLAN
OPTION 1
OCTOBER 23, 2006
SCALE: 1" = 60.0'

Kimball
L. Robert Kimball & Associates
Architects and Engineers, Inc.

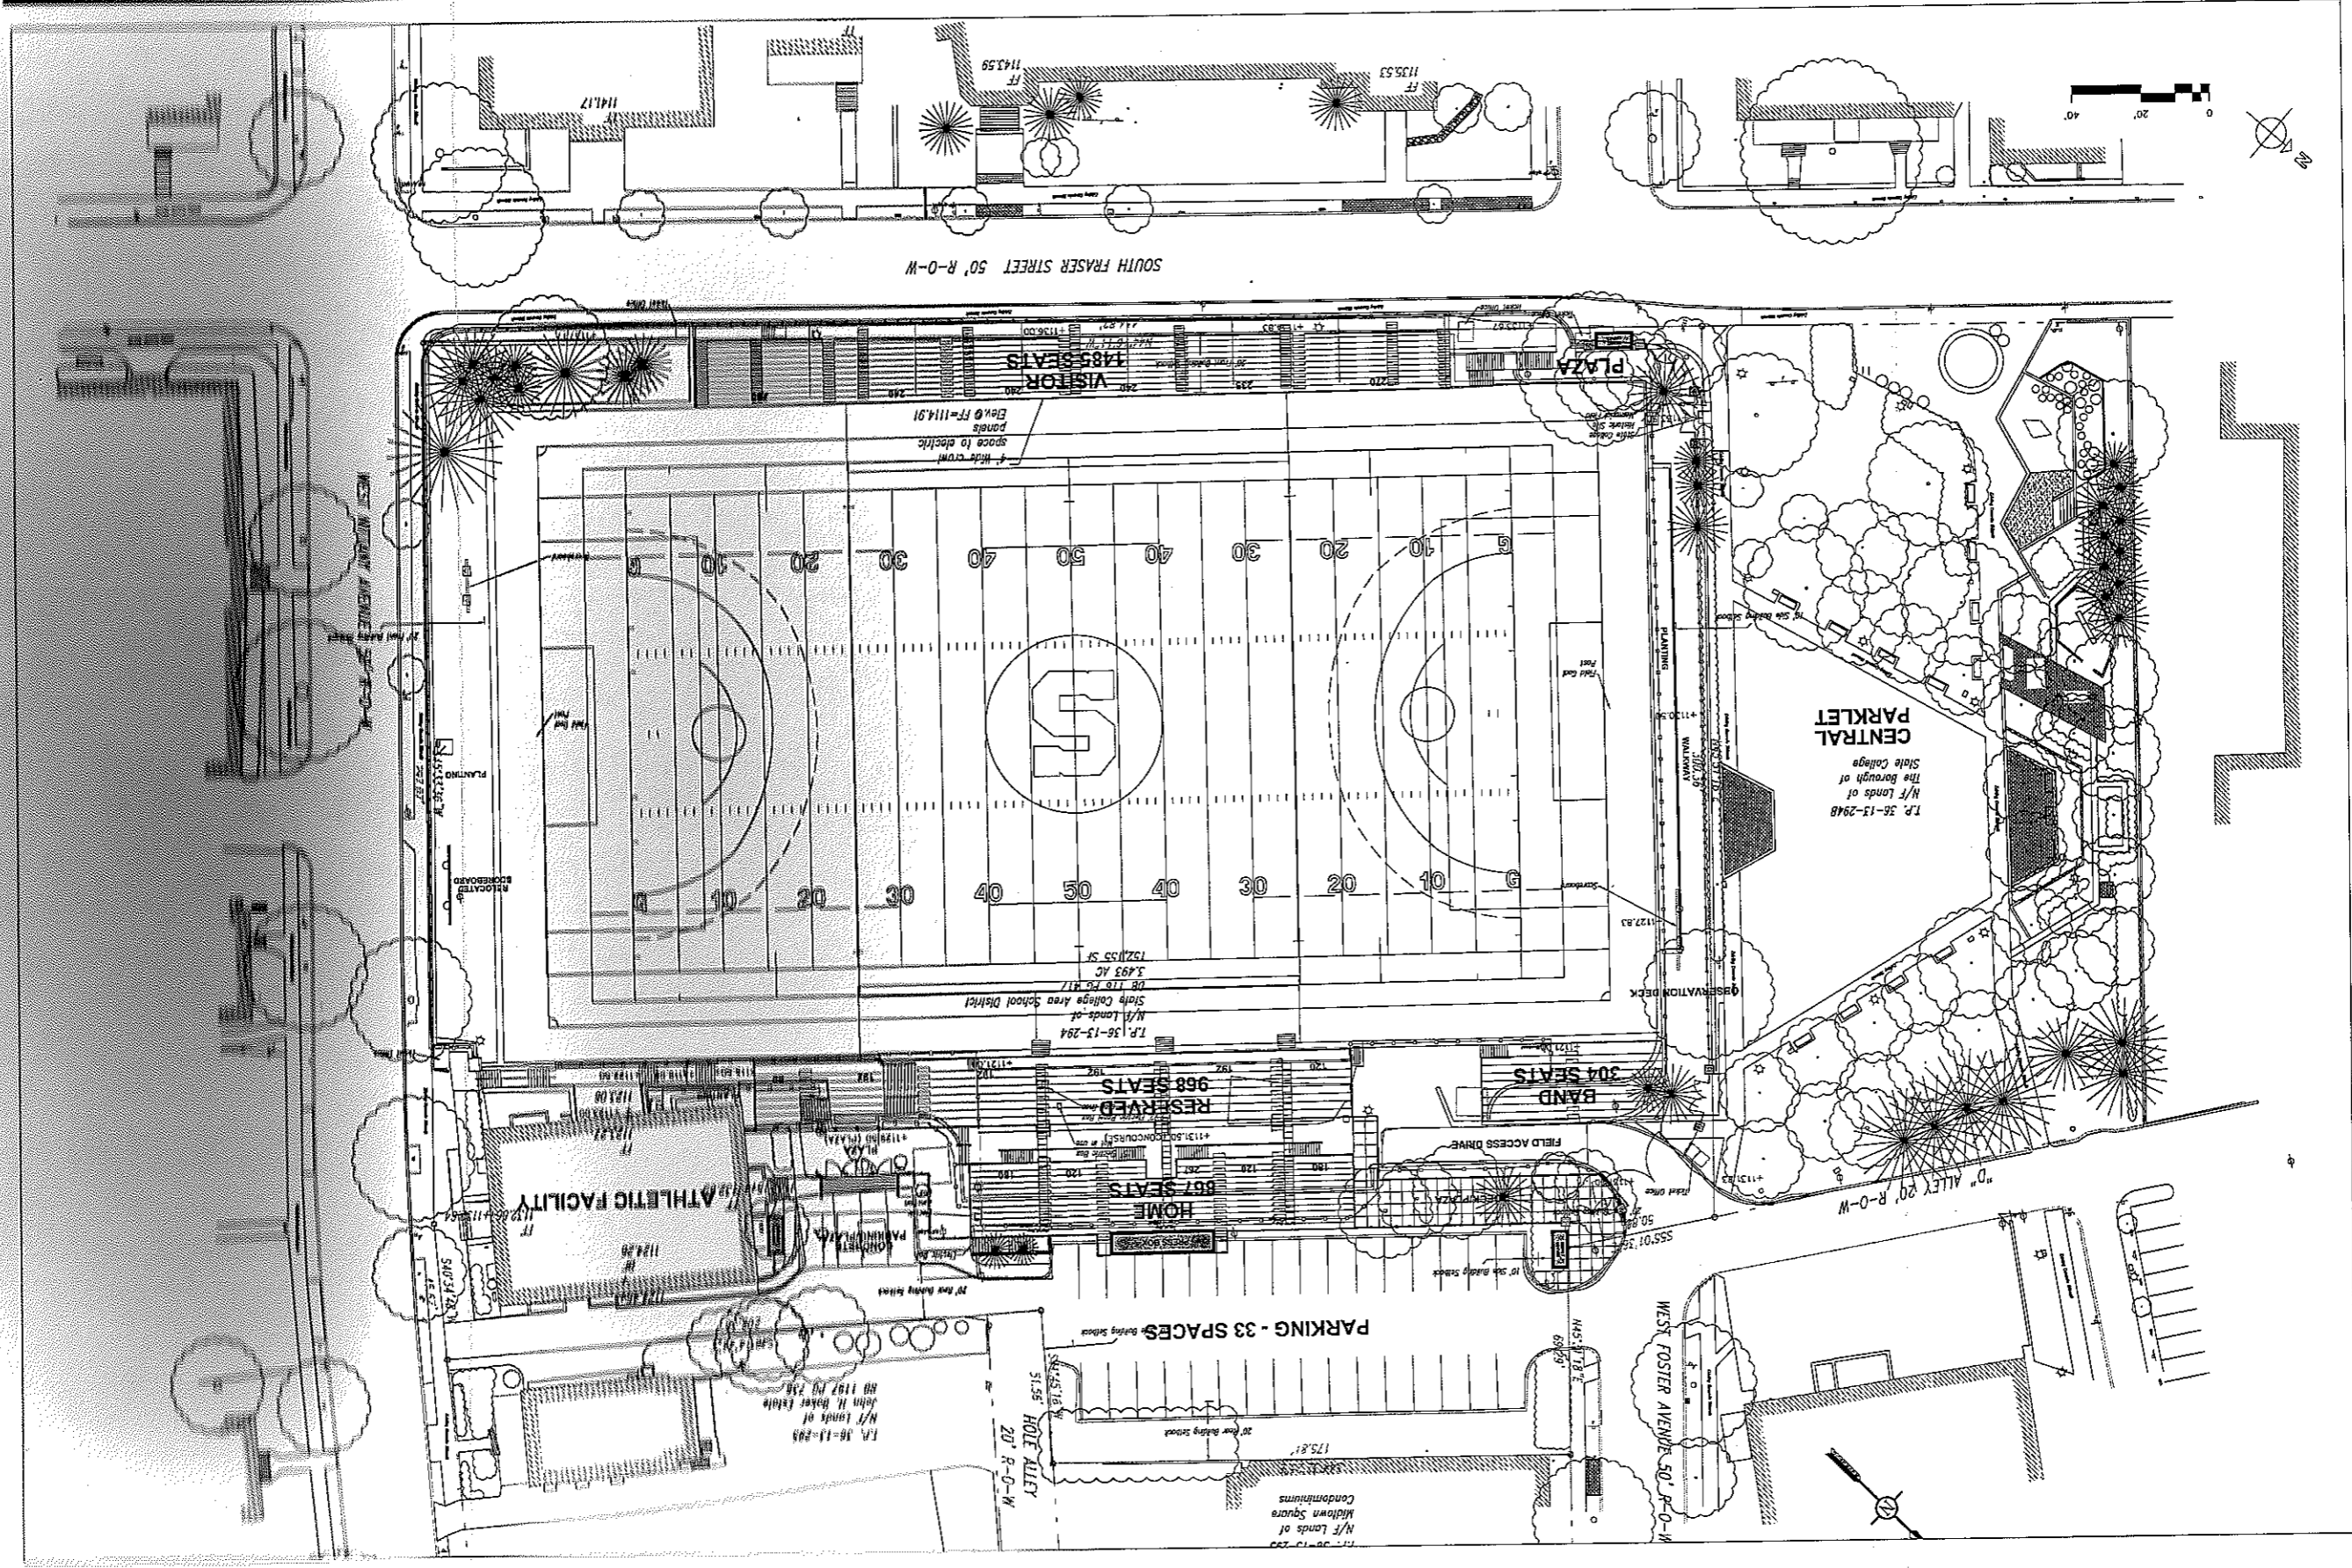

STATE COLLEGE AREA SCHOOL DISTRICT - MEMORIAL FIELD



CONCEPTUAL TOILET ROOM PLAN
OPTION 1
OCTOBER 23, 2006
SCALE: 1" = 20.0'

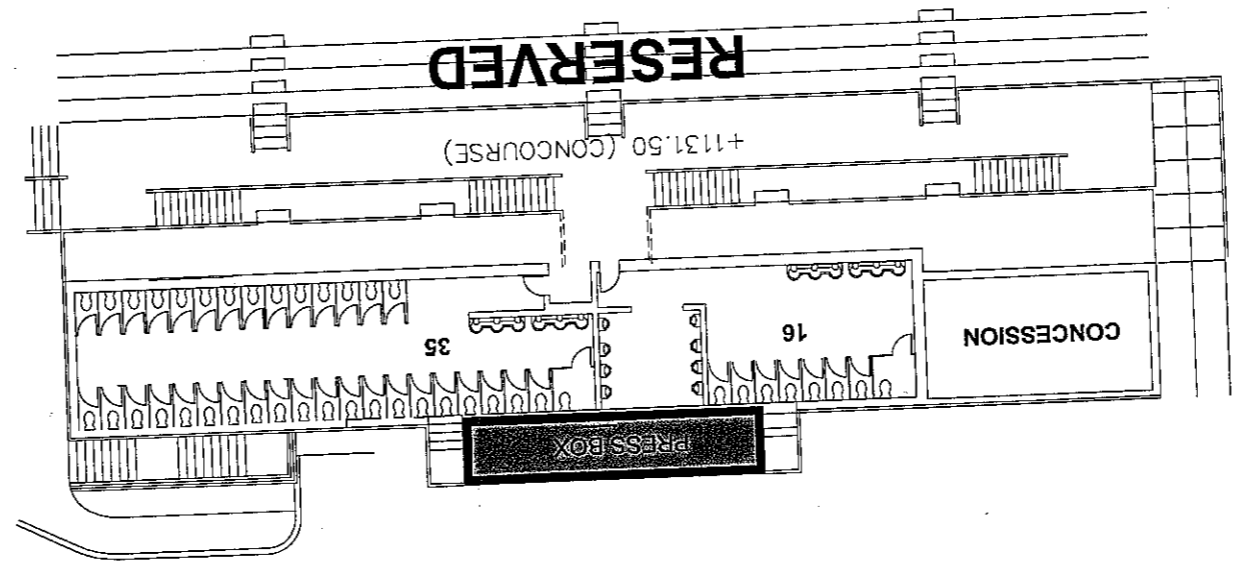

STATE COLLEGE AREA SCHOOL DISTRICT - MEMORIAL FIELD



BOROUGH OF STATE COLLEGE
STATE COLLEGE, CENTRE COUNTY, PENNSYLVANIA


CONCEPTUAL SITE PLAN
OPTION 2
OCTOBER 23, 2006
SCALE: 1" = 60.0'

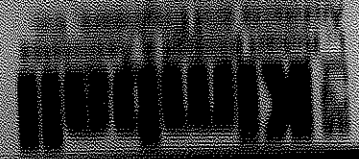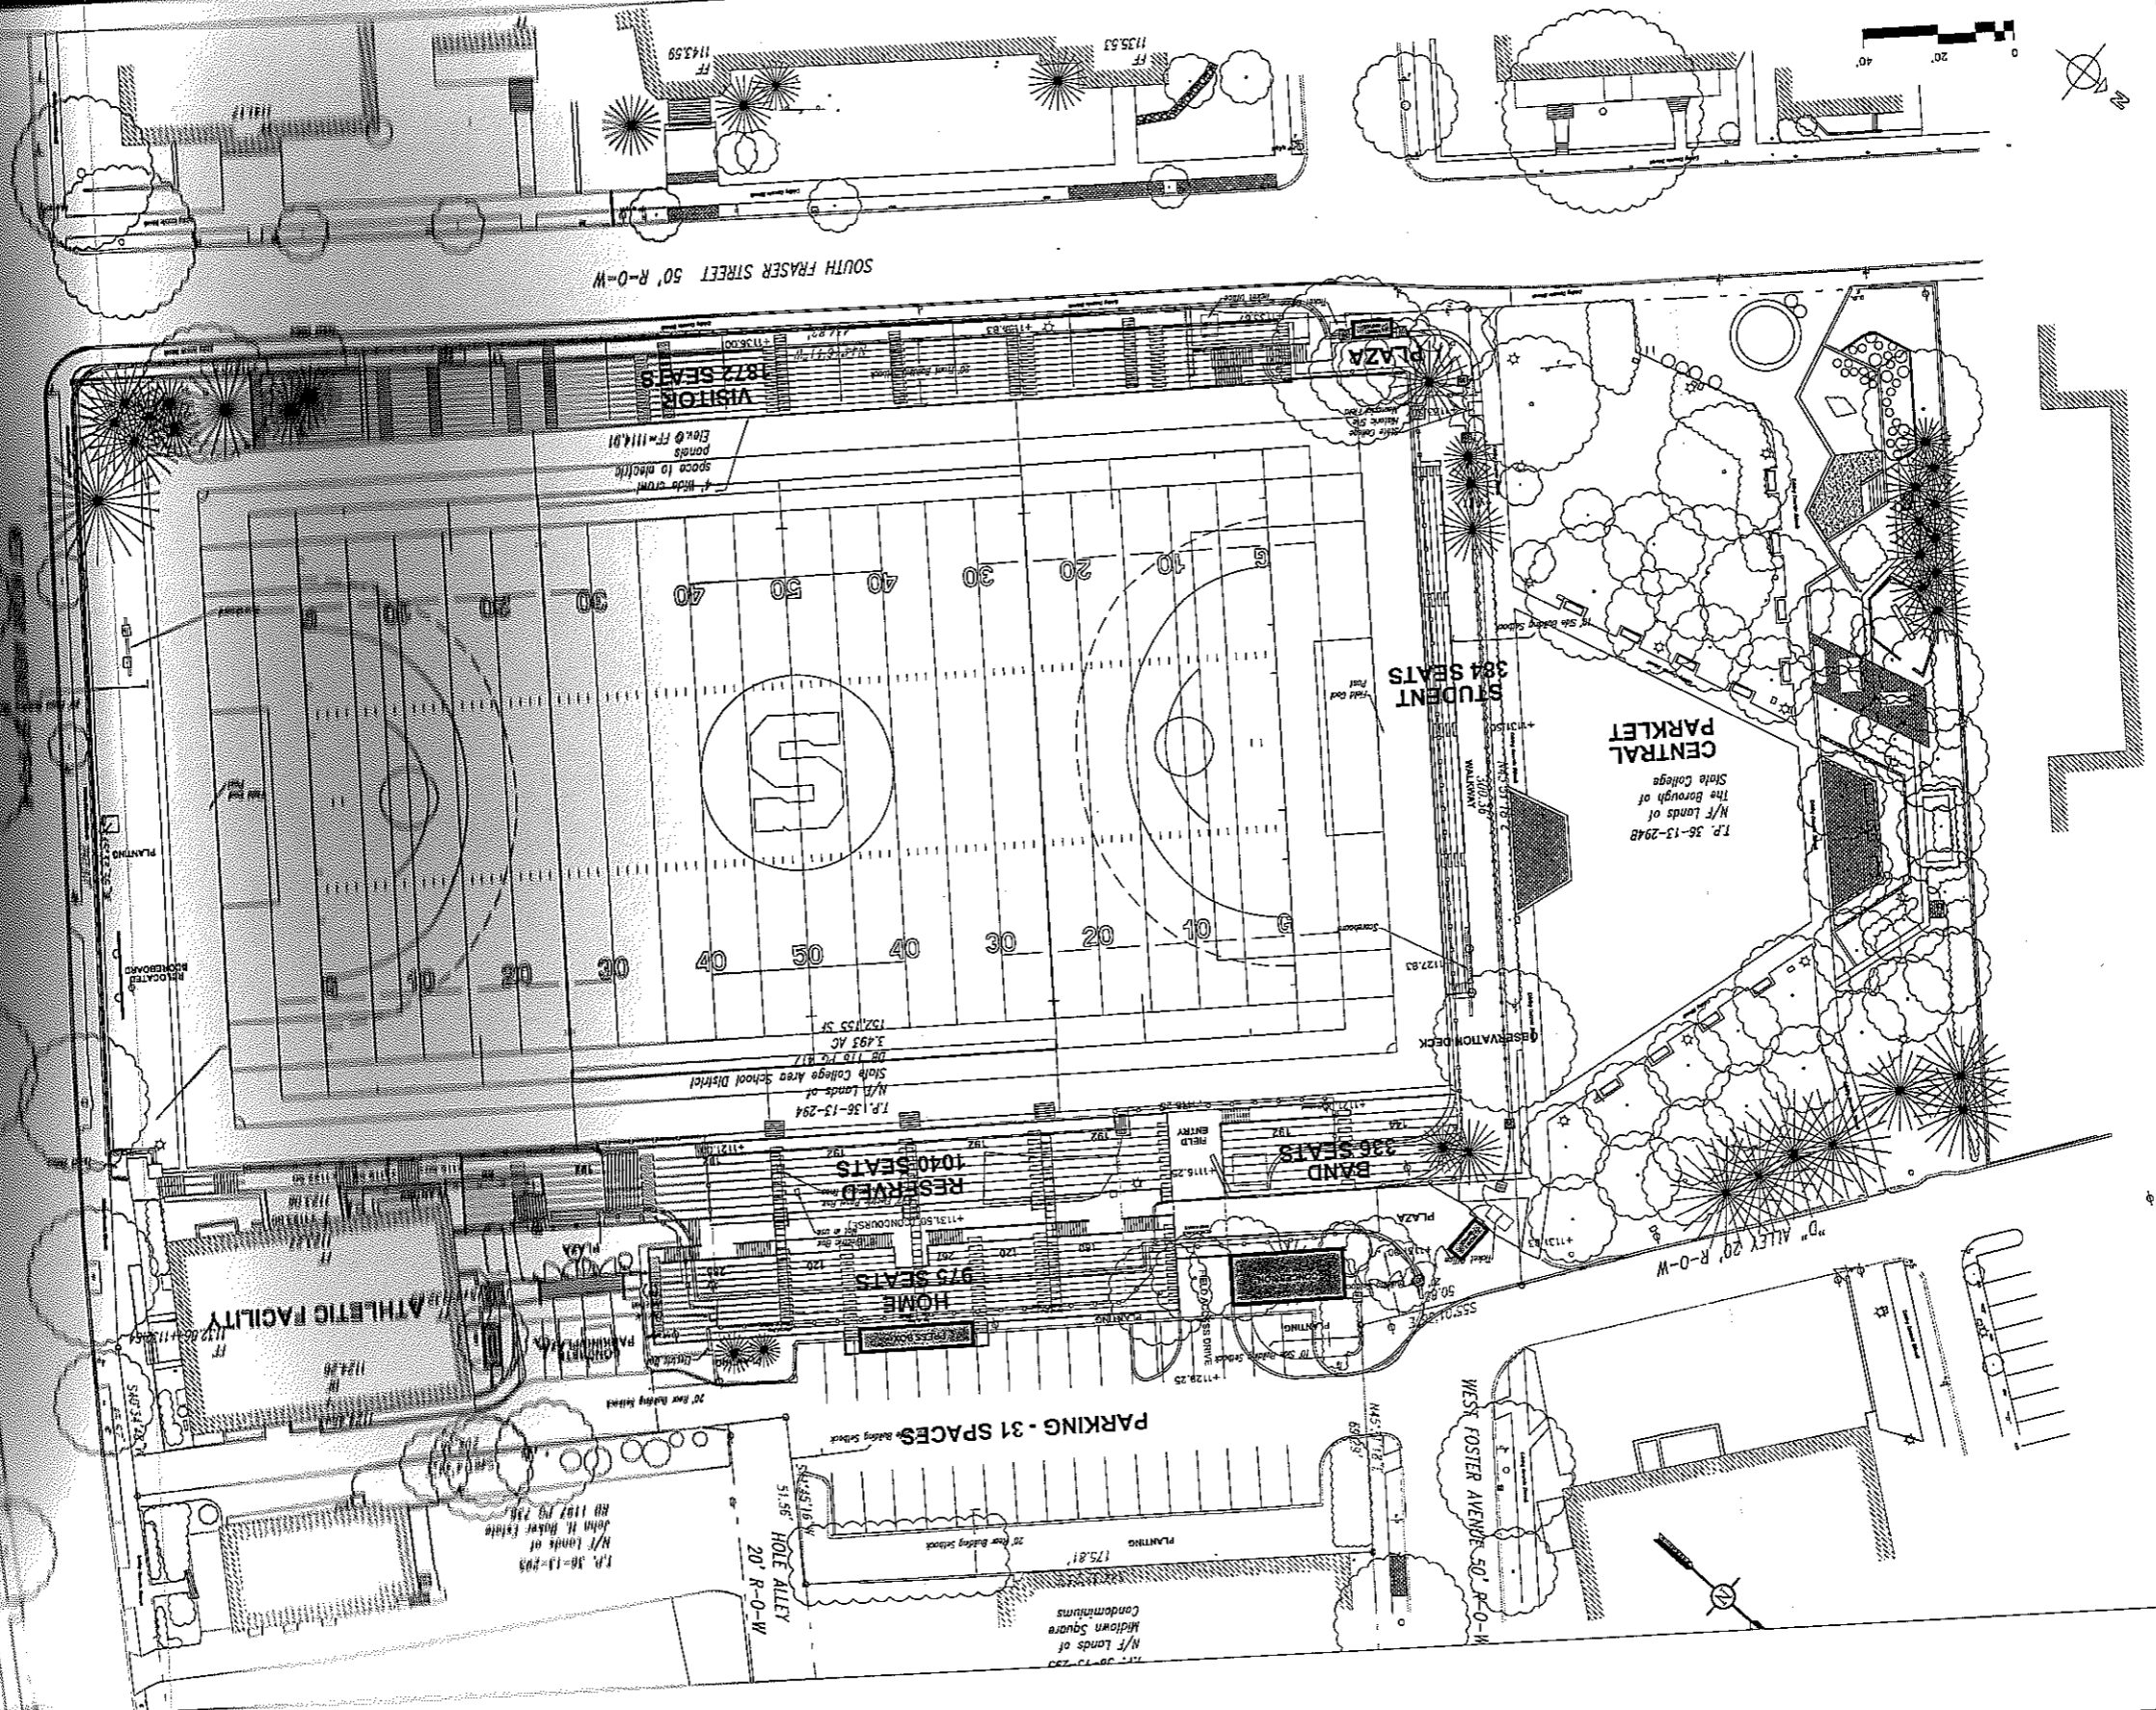

STATE COLLEGE AREA SCHOOL DISTRICT - MEMORIAL FIELD

CONCEPTUAL TOILET ROOM PLAN
OPTION 2
OCTOBER 23, 2006
SCALE: 1" = 20.0'

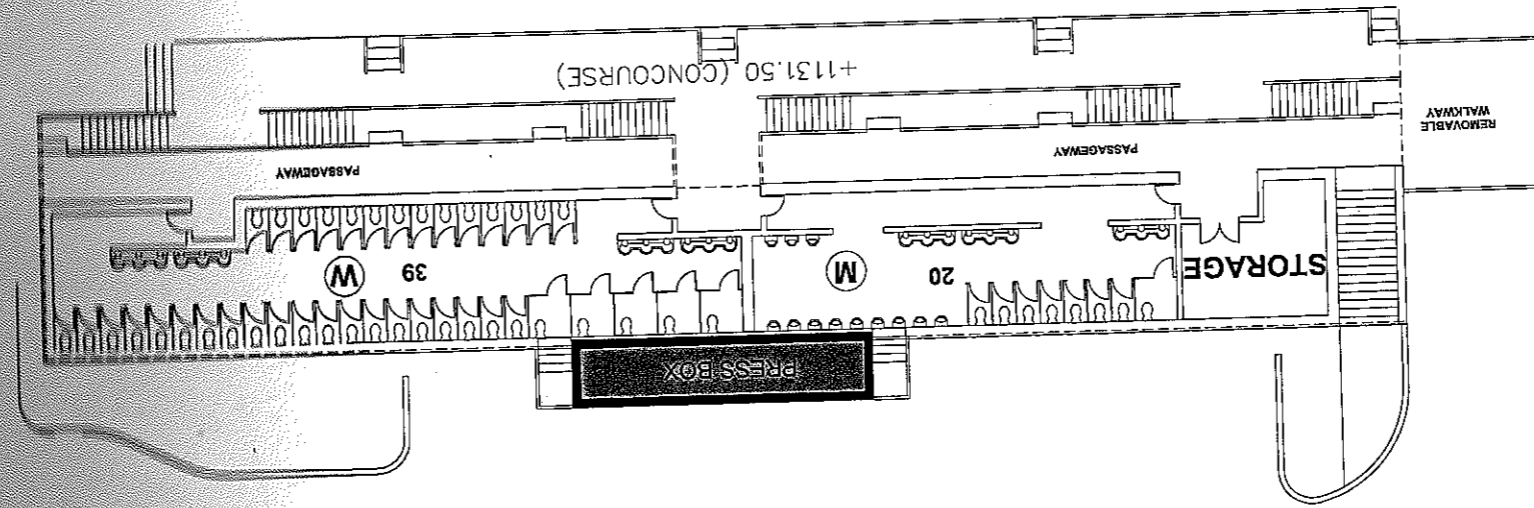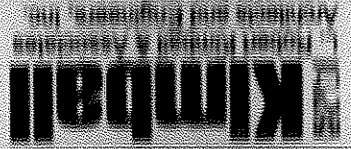

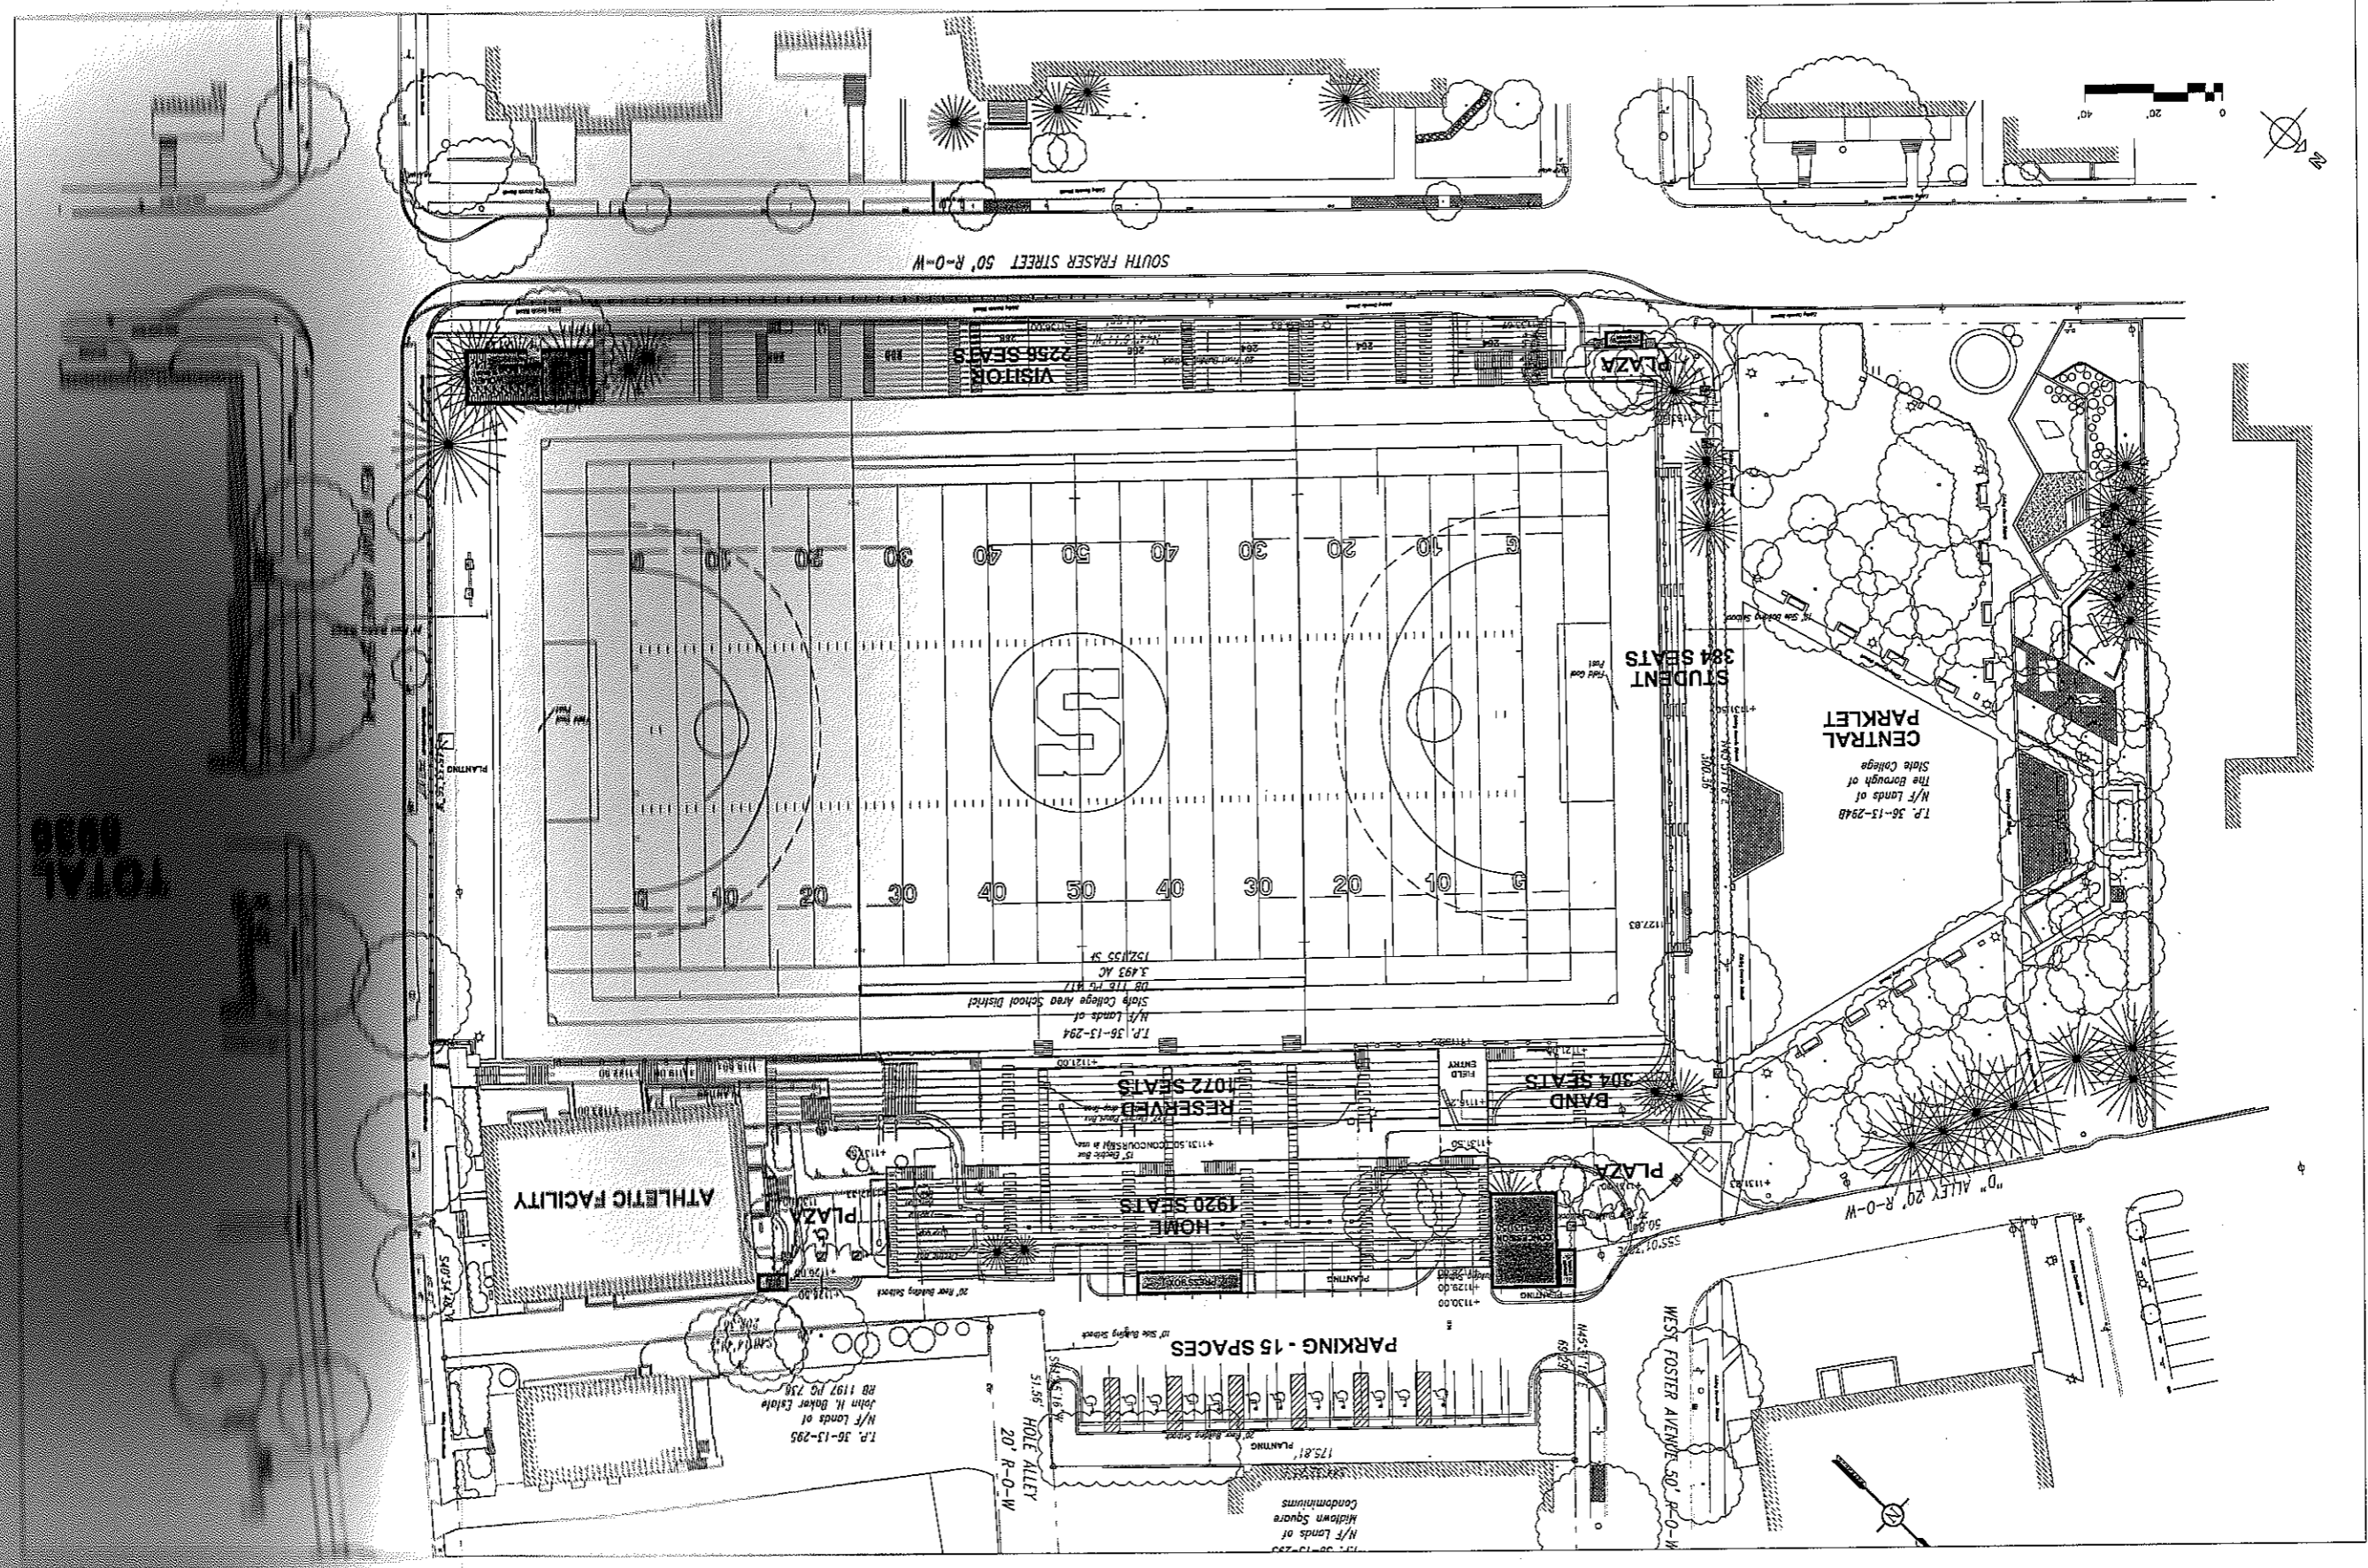


TOTAL
 8936

STATE COLLEGE AREA SCHOOL DISTRICT - MEMORIAL FIELD

CONCEPTUAL TOILET ROOM PLAN
OPTION 3
OCTOBER 23, 2006
SCALE: 1" = 20.0'

Kimball
L. Robert Kimball & Associates
Architects and Engineers, Inc.

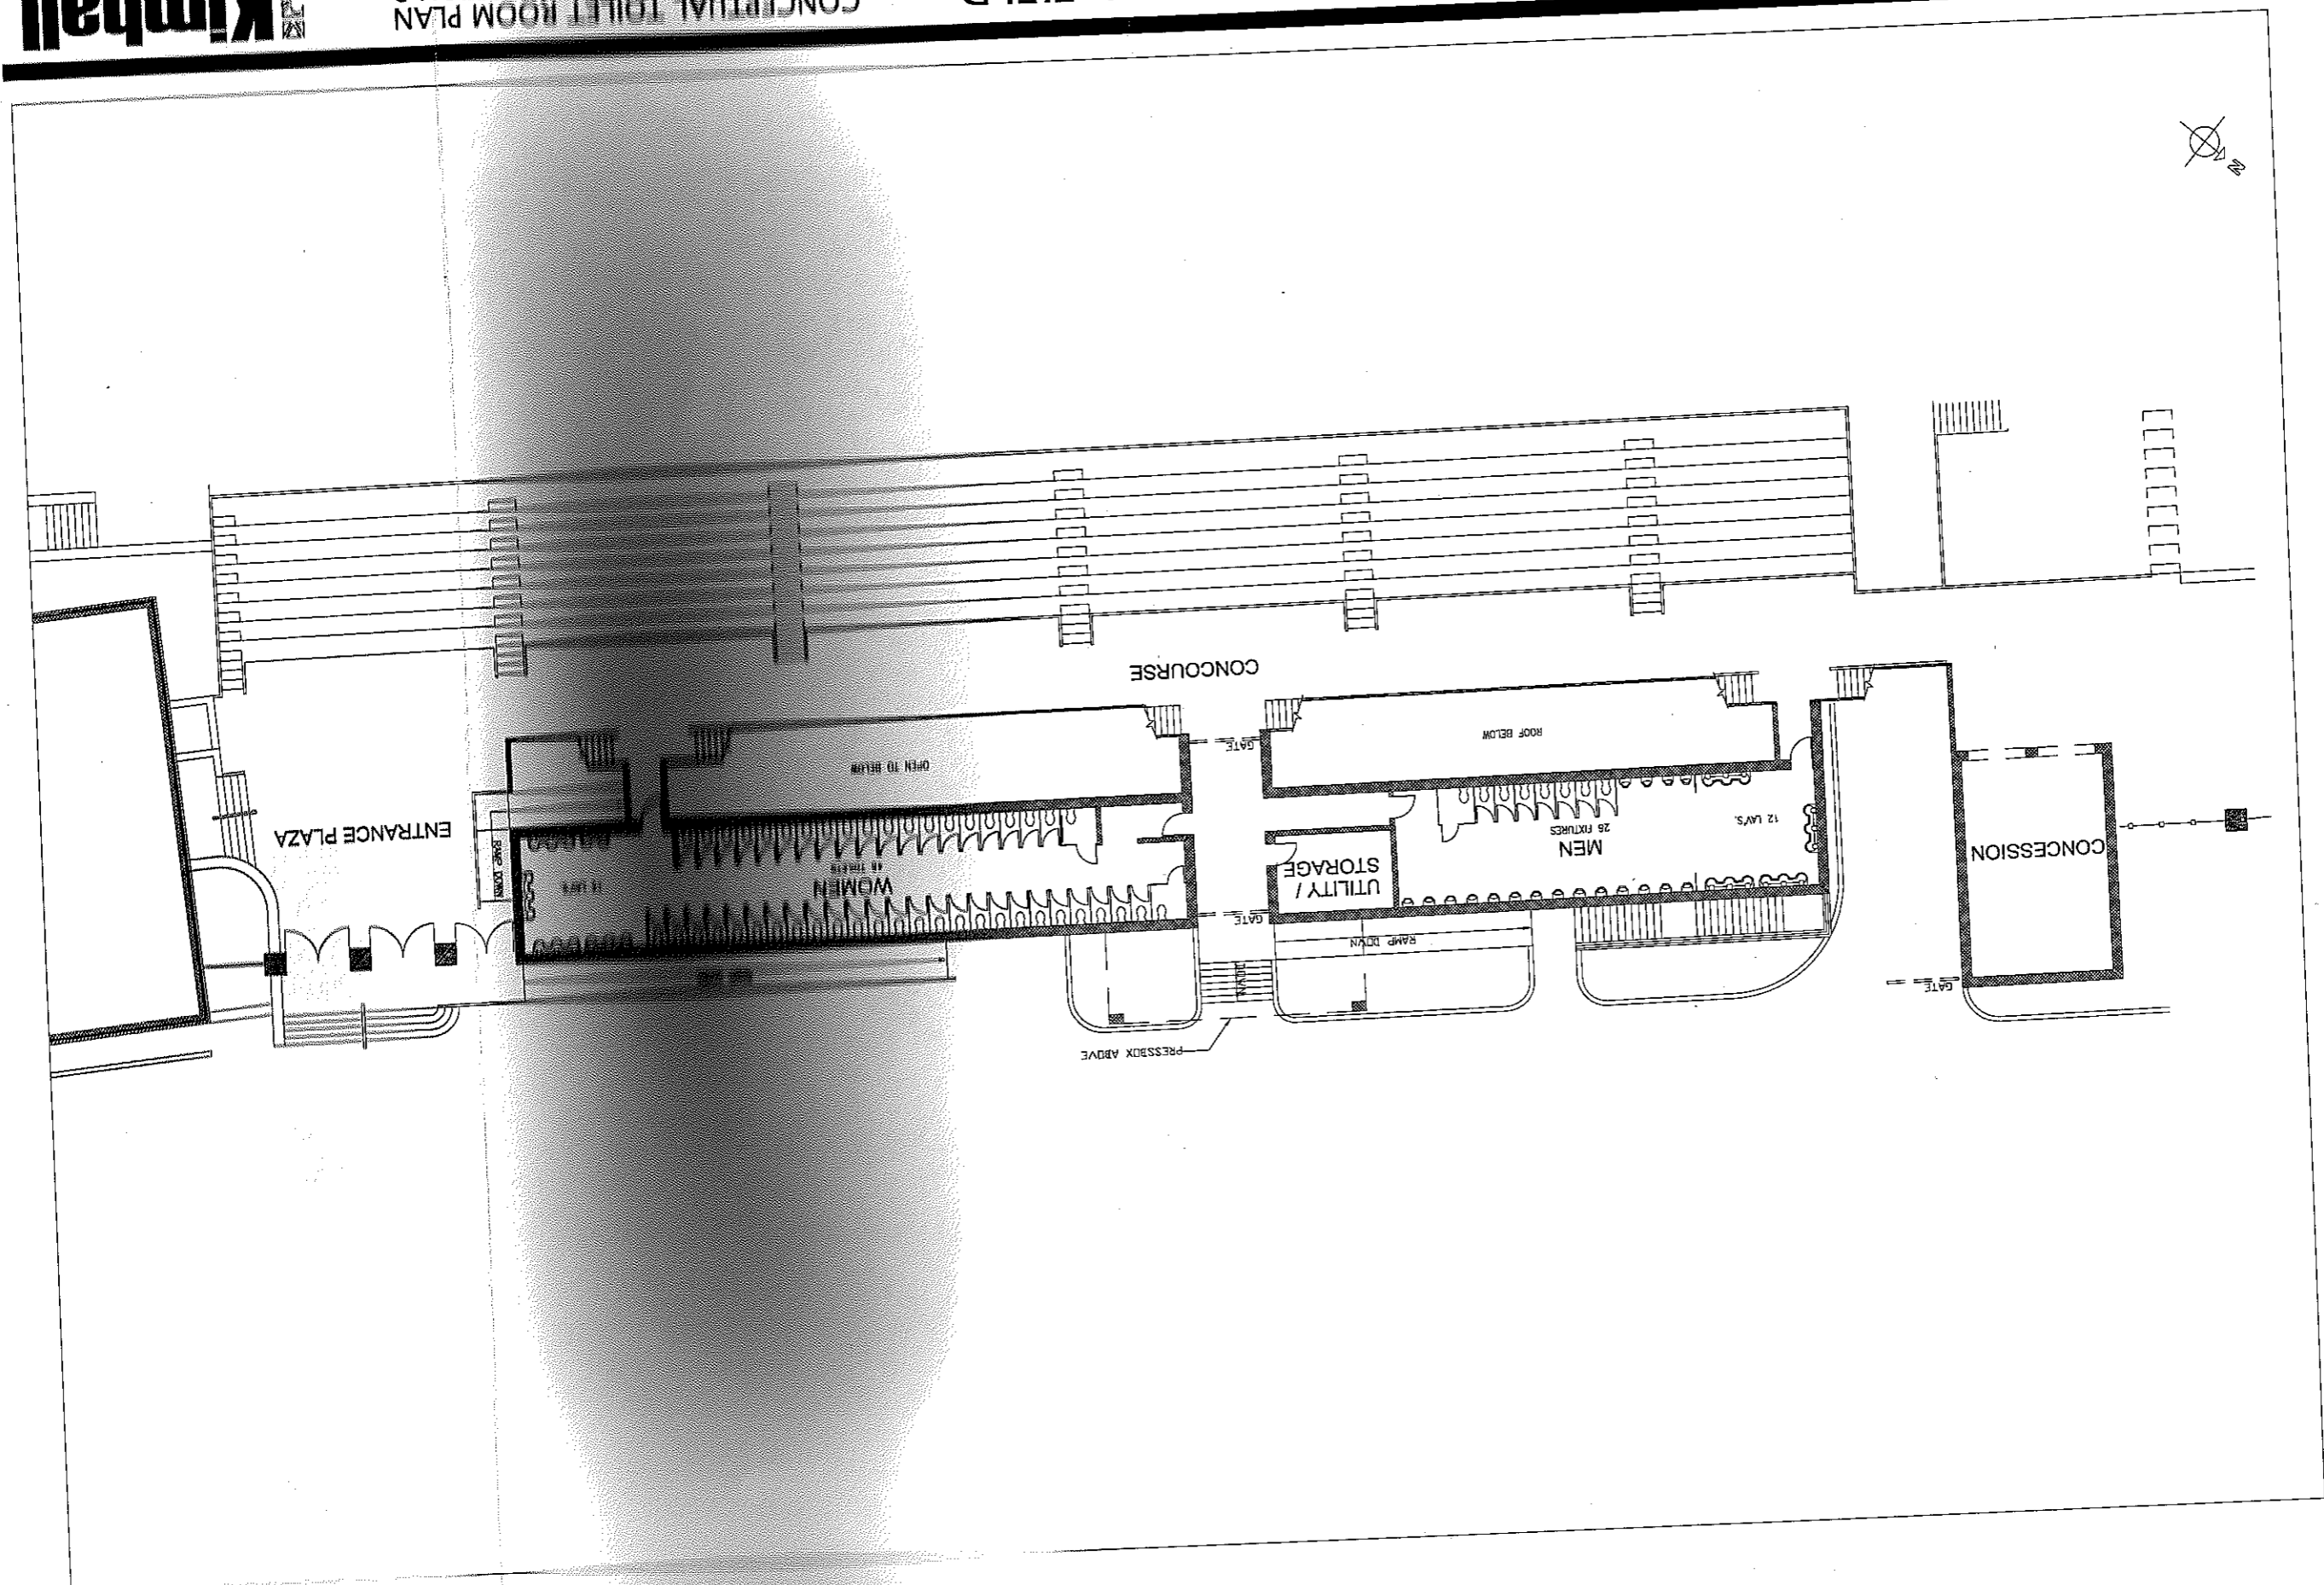

STATE COLLEGE AREA SCHOOL DISTRICT - MEMORIAL FIELD

CONCEPTUAL SITE PLAN
 OPTION 4
 OCTOBER 23, 2006
 SCALE: 1" = 60.0'

