

# 2007 BOND UPDATE

February 16, 2010

# AMCMS Track



- Project is still under budget and on schedule to be completed by February 14<sup>th</sup>.
- This is a view of the back straight-away and long jump/triple jump pits with new athletic surfacing installed.

# AMCMS Track – cont.

- This is the high jump area, ready for painted logo to be installed
- Striping and other painting is the only significant work remaining, and it is scheduled for this weekend.
- Scheduled to be ready for students to use on Monday morning.



# AMCMS Track – cont.



- This is a view of the crew regrading, re-sodding, and reinstalling the fence where the access drive was located.

# Updated Timelines for Additional Projects

- The design team is working on the design for each renovation, working within the budget parameters.
- We have updated the timelines for each project.
  - ▣ Security vestibules – summer projects
    - GMP                      May 2010
    - Construction        Summer 2010
  - ▣ Classroom additions – six month projects
    - GMP                      October 2010
    - Construction        Nov/Dec 2010 to July 2011
  - ▣ Images



MAIN ENTRY / SECURITY VESTIBULE ELEVATION



**Rock Prairie Elementary School**  
COLLEGE STATION I.S.D. COLLEGE STATION, TX



V L K | A R C H I T E C T S



EXTERIOR GARDEN ELEVATION



**Rock Prairie Elementary School**  
COLLEGE STATION I.S.D. COLLEGE STATION, TX



V L K | A R C H I T E C T S



MAIN ENTRY / SECURITY VESTIBULE ELEVATION



**Rock Prairie Elementary School**  
COLLEGE STATION I.S.D. COLLEGE STATION, TX



V L K | A R C H I T E C T S



SECURITY VESTIBULE / ENTRY ELEVATION



**Oakwood Intermediate School**  
COLLEGE STATION I.S.D. COLLEGE STATION, TX



V L K | A R C H I T E C T S



OFFICE ELEVATION



**Oakwood Intermediate School**  
COLLEGE STATION I.S.D. COLLEGE STATION, TX



V L K | A R C H I T E C T S



OFFICE / CORRIDOR ELEVATION



**Oakwood Intermediate School**  
COLLEGE STATION I.S.D. COLLEGE STATION, TX



V L K | A R C H I T E C T S



CORRIDOR / CLASSROOM ELEVATION



**Oakwood Intermediate School**  
COLLEGE STATION I.S.D. COLLEGE STATION, TX



V L K | A R C H I T E C T S



CORRIDOR / CLASSROOM ELEVATION



**Oakwood Intermediate School**  
COLLEGE STATION I.S.D. COLLEGE STATION, TX



V L K | A R C H I T E C T S



CORRIDOR / CLASSROOM ELEVATION




**Oakwood Intermediate School**  
COLLEGE STATION I.S.D. COLLEGE STATION, TX



V L K | A R C H I T E C T S



WEST ELEVATION  
SCALE 1/8"=1'-0"

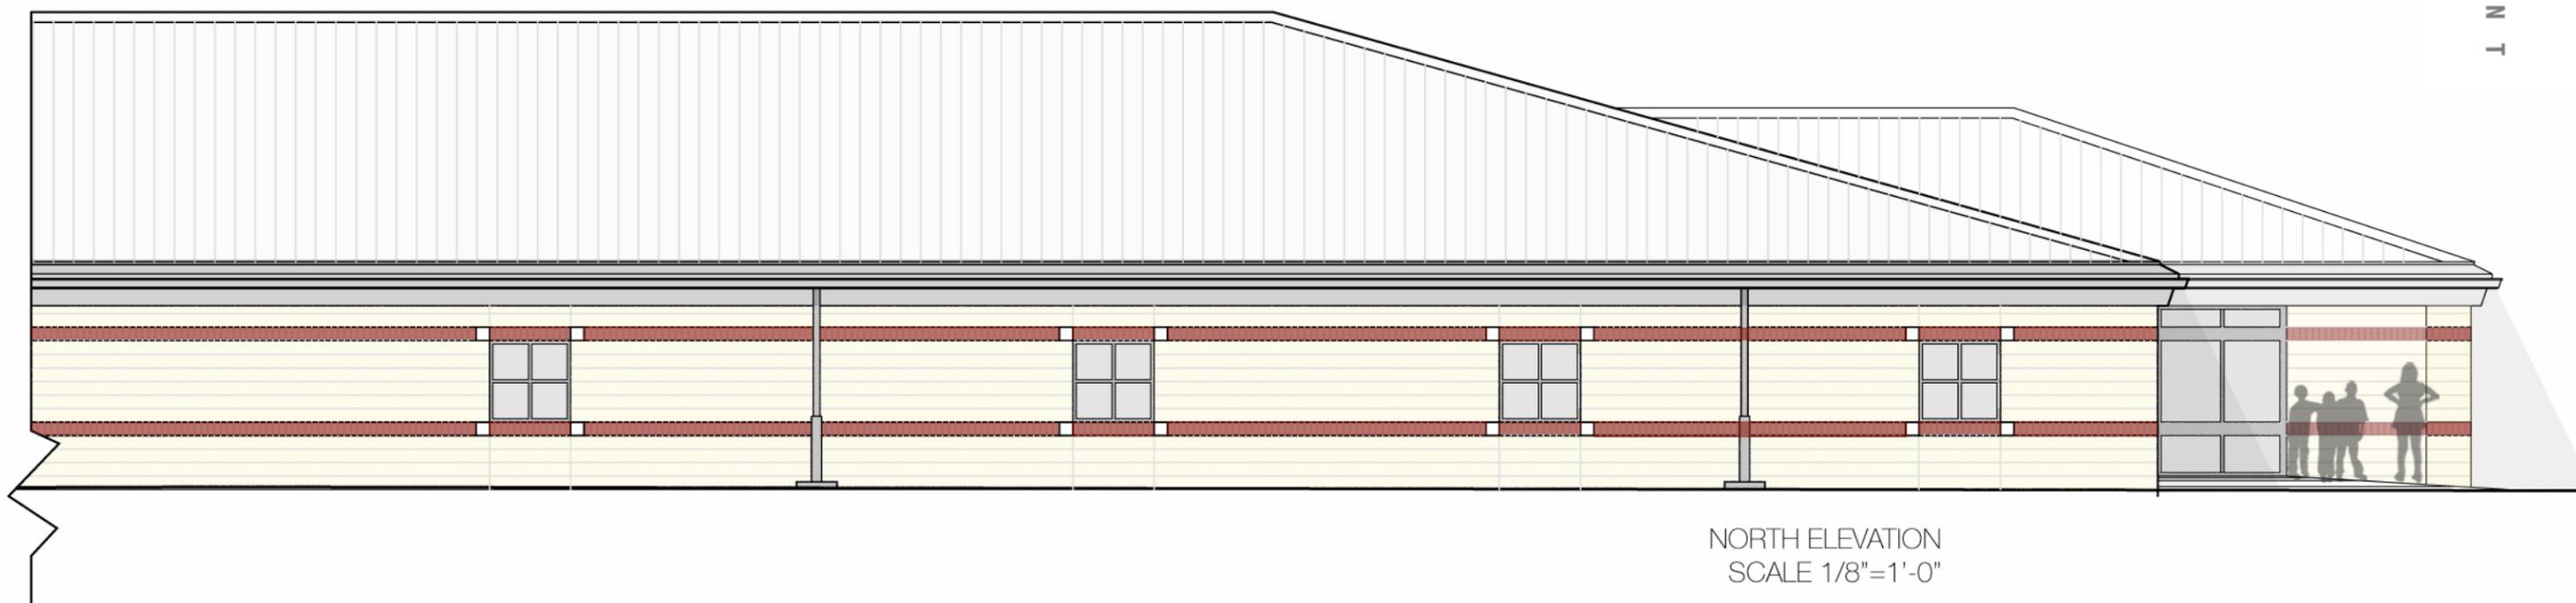


NORTH ELEVATION  
SCALE 1/8"=1'-0"



**A&M Consolidated Middle School**  
COLLEGE STATION I.S.D. COLLEGE STATION, TX



V L K | A R C H I T E C T S

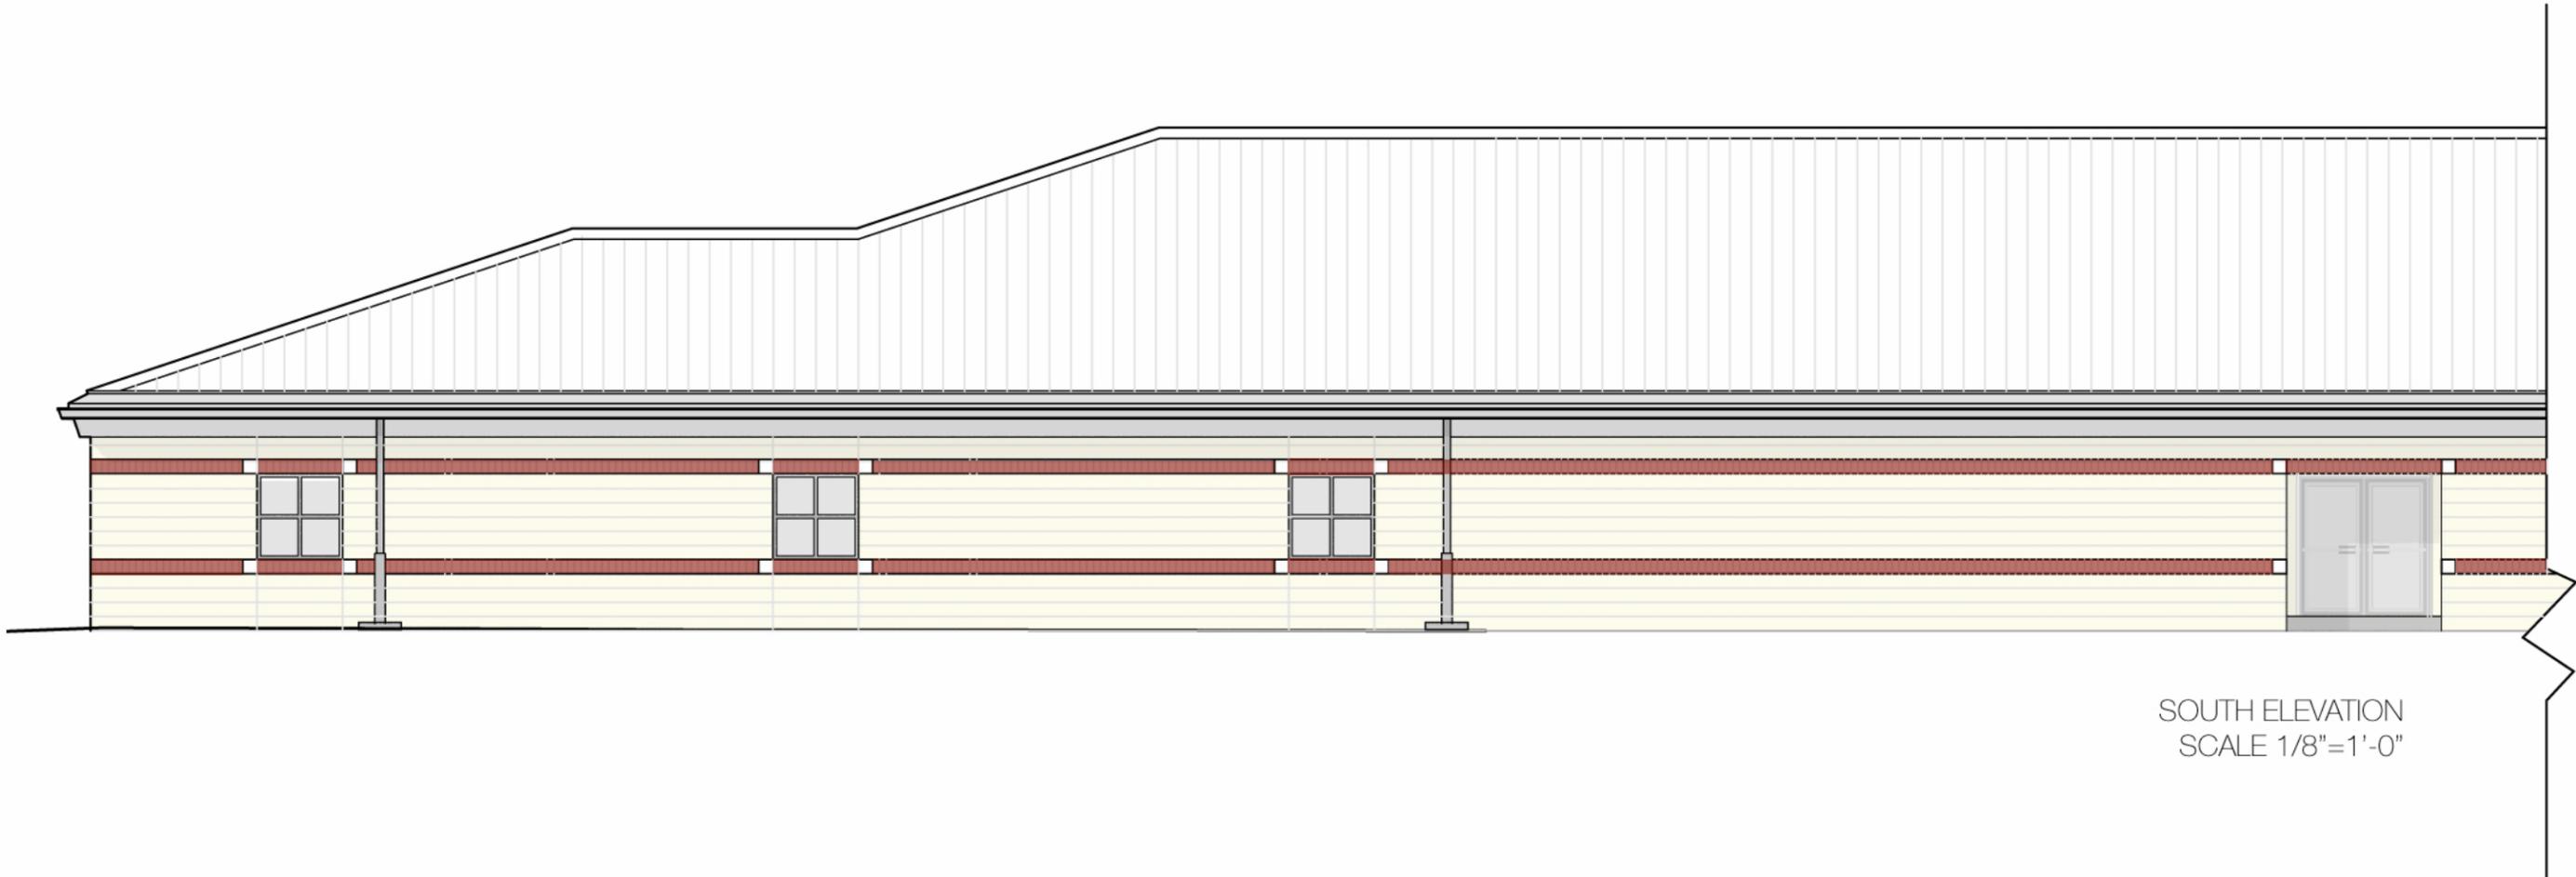

SOUTH ELEVATION  
SCALE 1/8"=1'-0"




**A&M Consolidated Middle School**  
COLLEGE STATION I.S.D. COLLEGE STATION, TX



V L K | A R C H I T E C T S



CANOPY ADDITION - MAIN ENTRANCE  
SCALE 1/8"=1'-0"

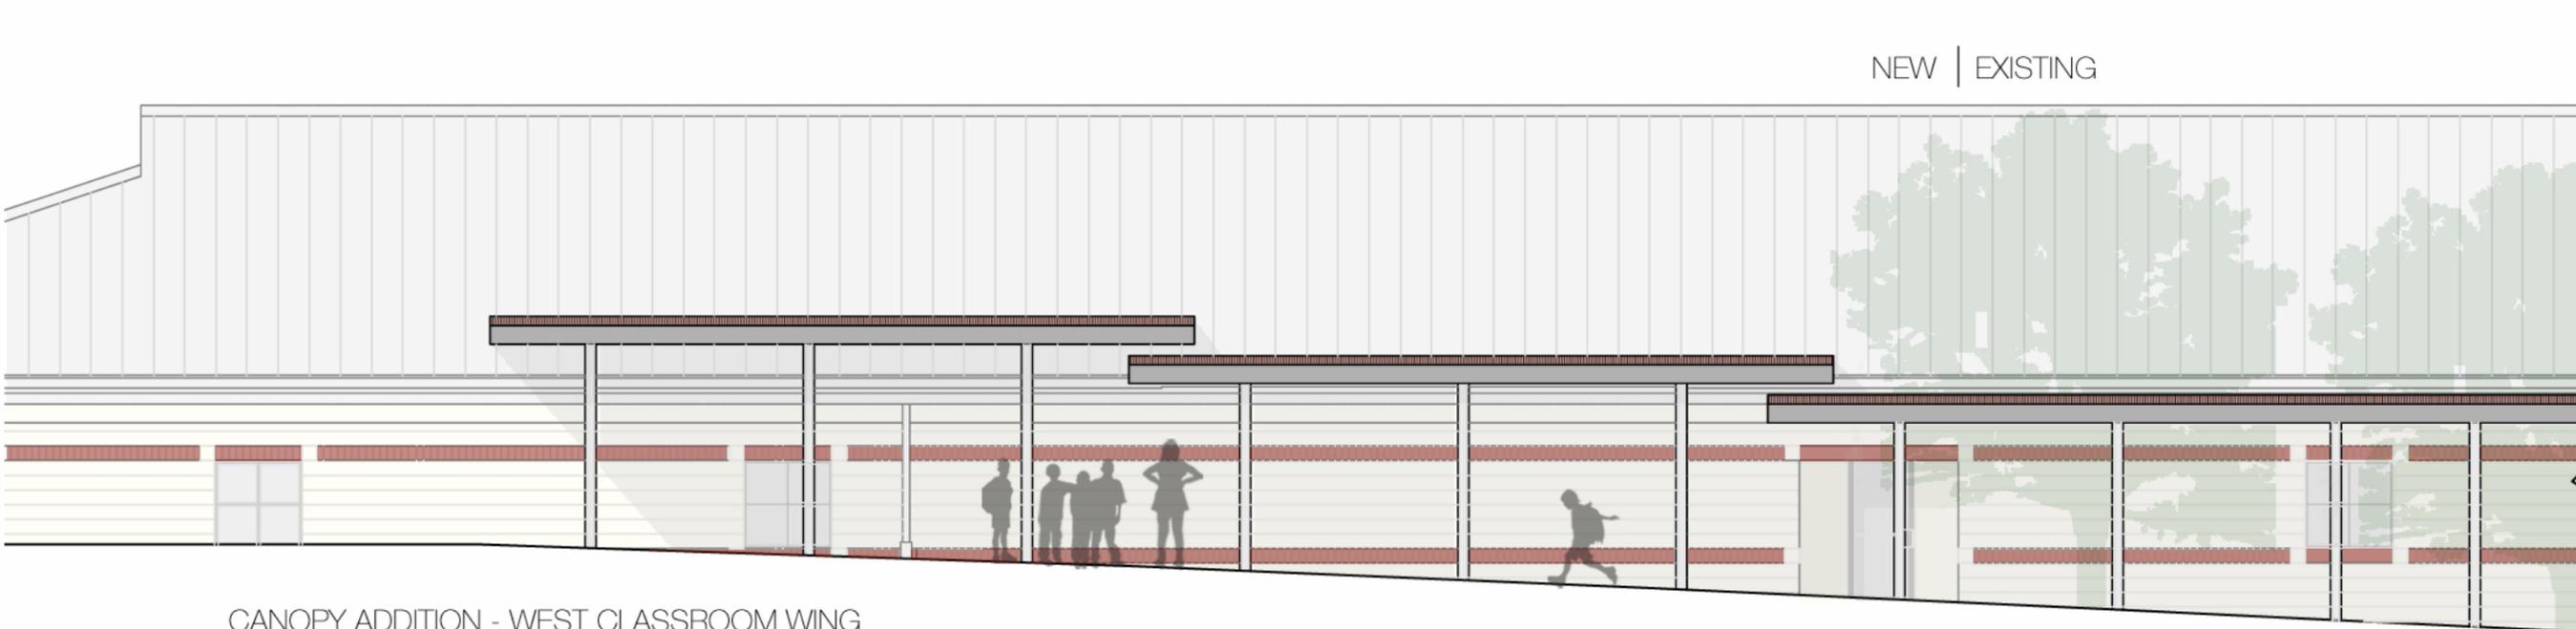

CANOPY ADDITION - WEST CLASSROOM WING  
SCALE 1/8"=1'-0"



**A&M Consolidated Middle School**  
COLLEGE STATION I.S.D. COLLEGE STATION, TX



V L K | A R C H I T E C T S



Questions/Comments?